

CLIENT

CCH, LLC  
 838 BUSSE HIGHWAY  
 PARK RIDGE, IL 60068

PROJECT

ARLINGTON 425  
 ARLINGTON HEIGHTS, ILLINOIS  
 MIXED-USE DEVELOPMENT

DRAWING TITLE

ARCHITECTURAL  
 SITE PLAN


FILE NAME 3883-20P

DRAWN BY RDL DATE

NO.	REVISED PER	DATE	BY

JOB NO. 388315

SHEET NO. 1.P  
 OF

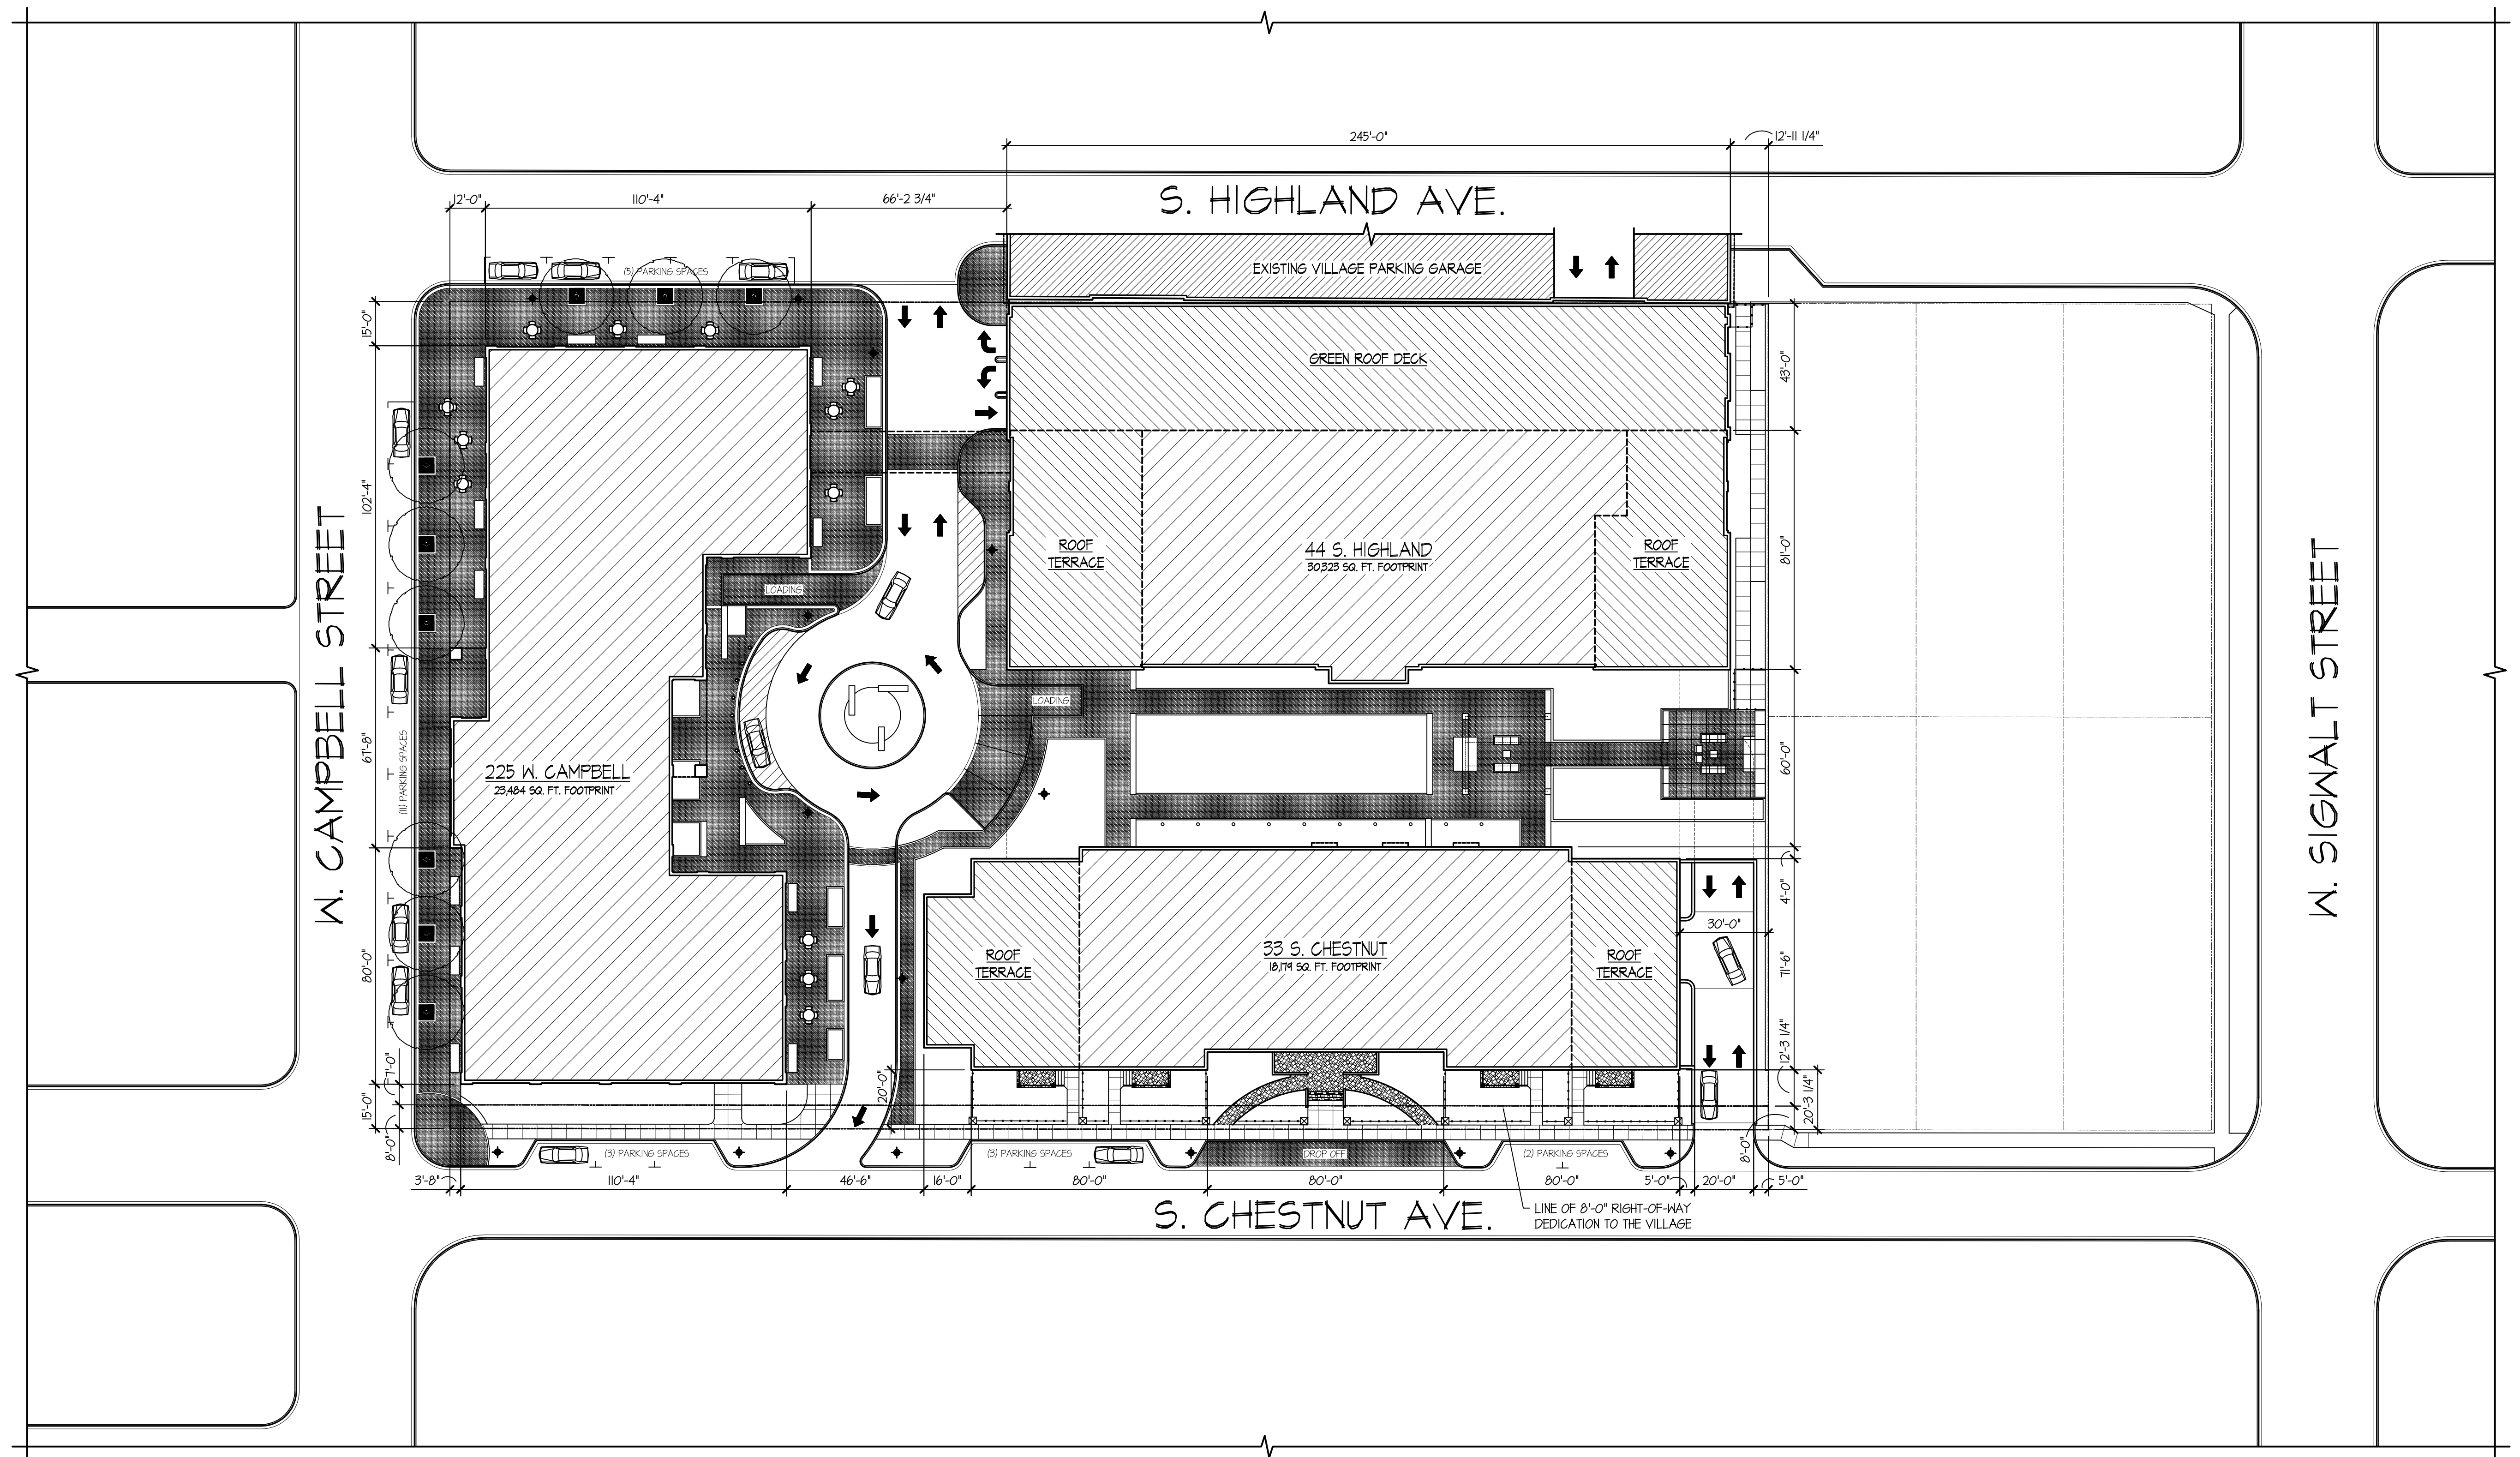

ARLINGTON 425: ARCHITECTURAL SITE PLAN  
 SCALE: 1" = 30'-0"

