



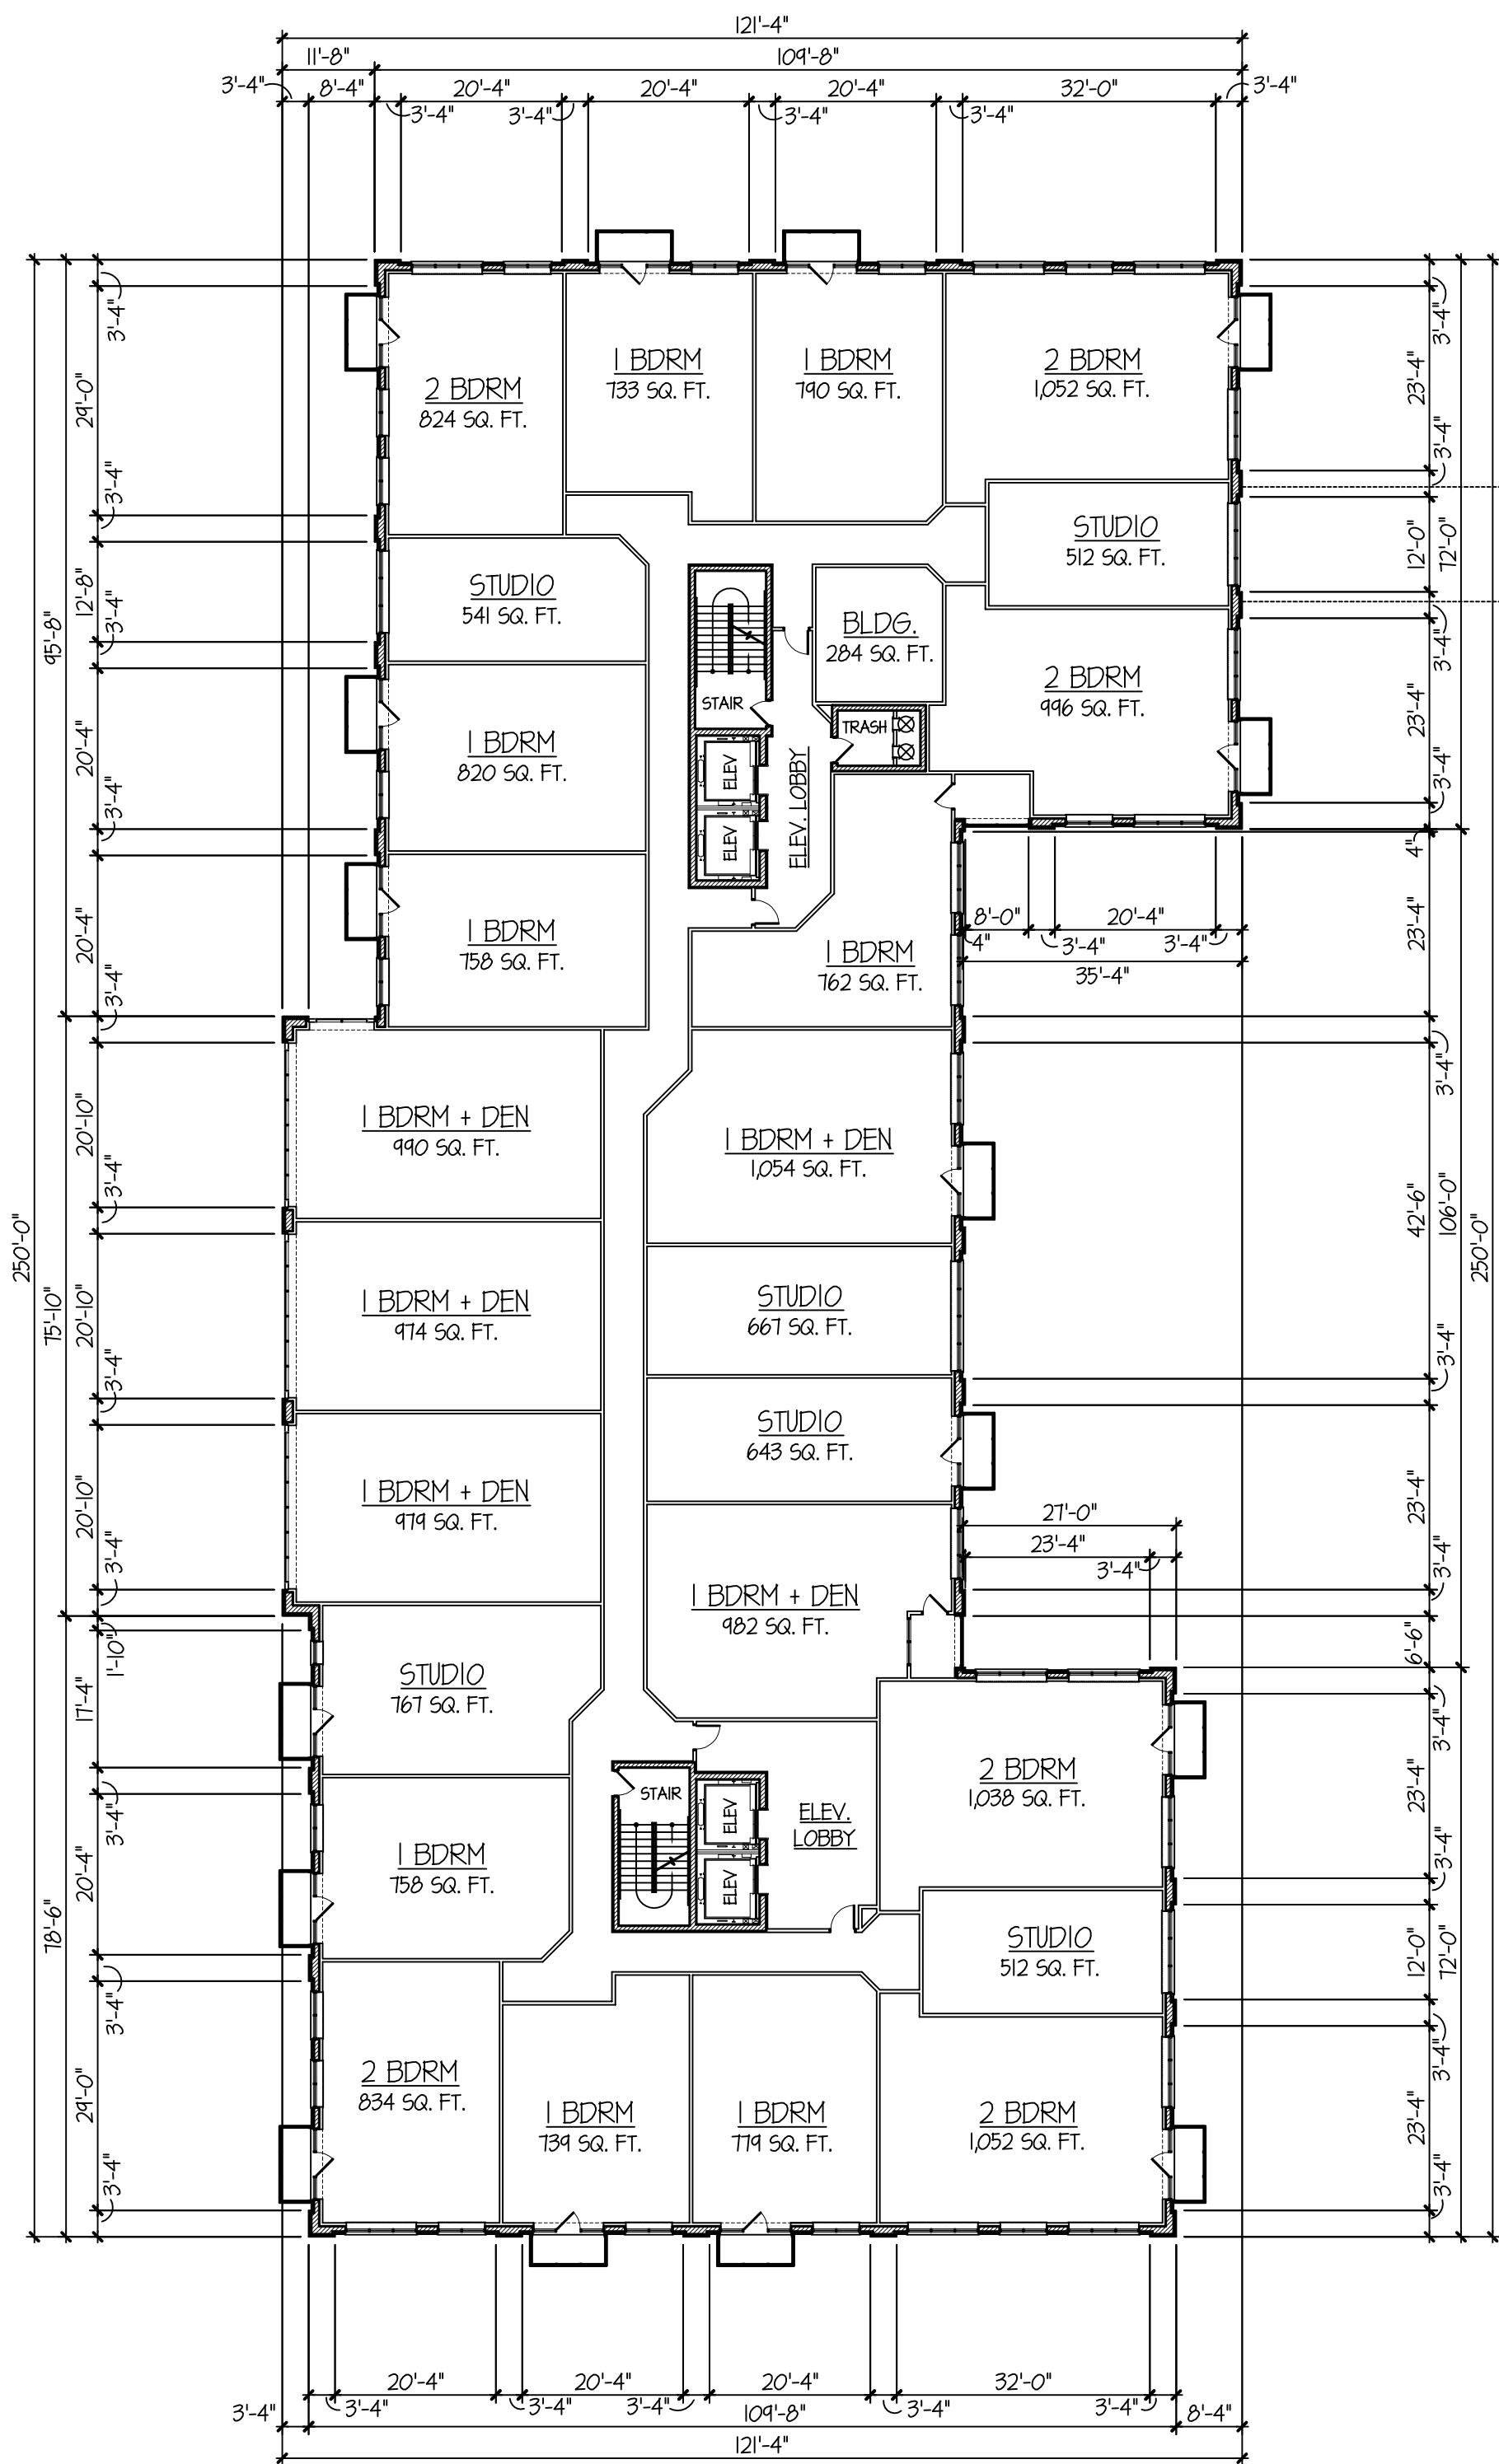

TYPICAL RESIDENTIAL FLOOR PLAN (FLOORS 3-9)

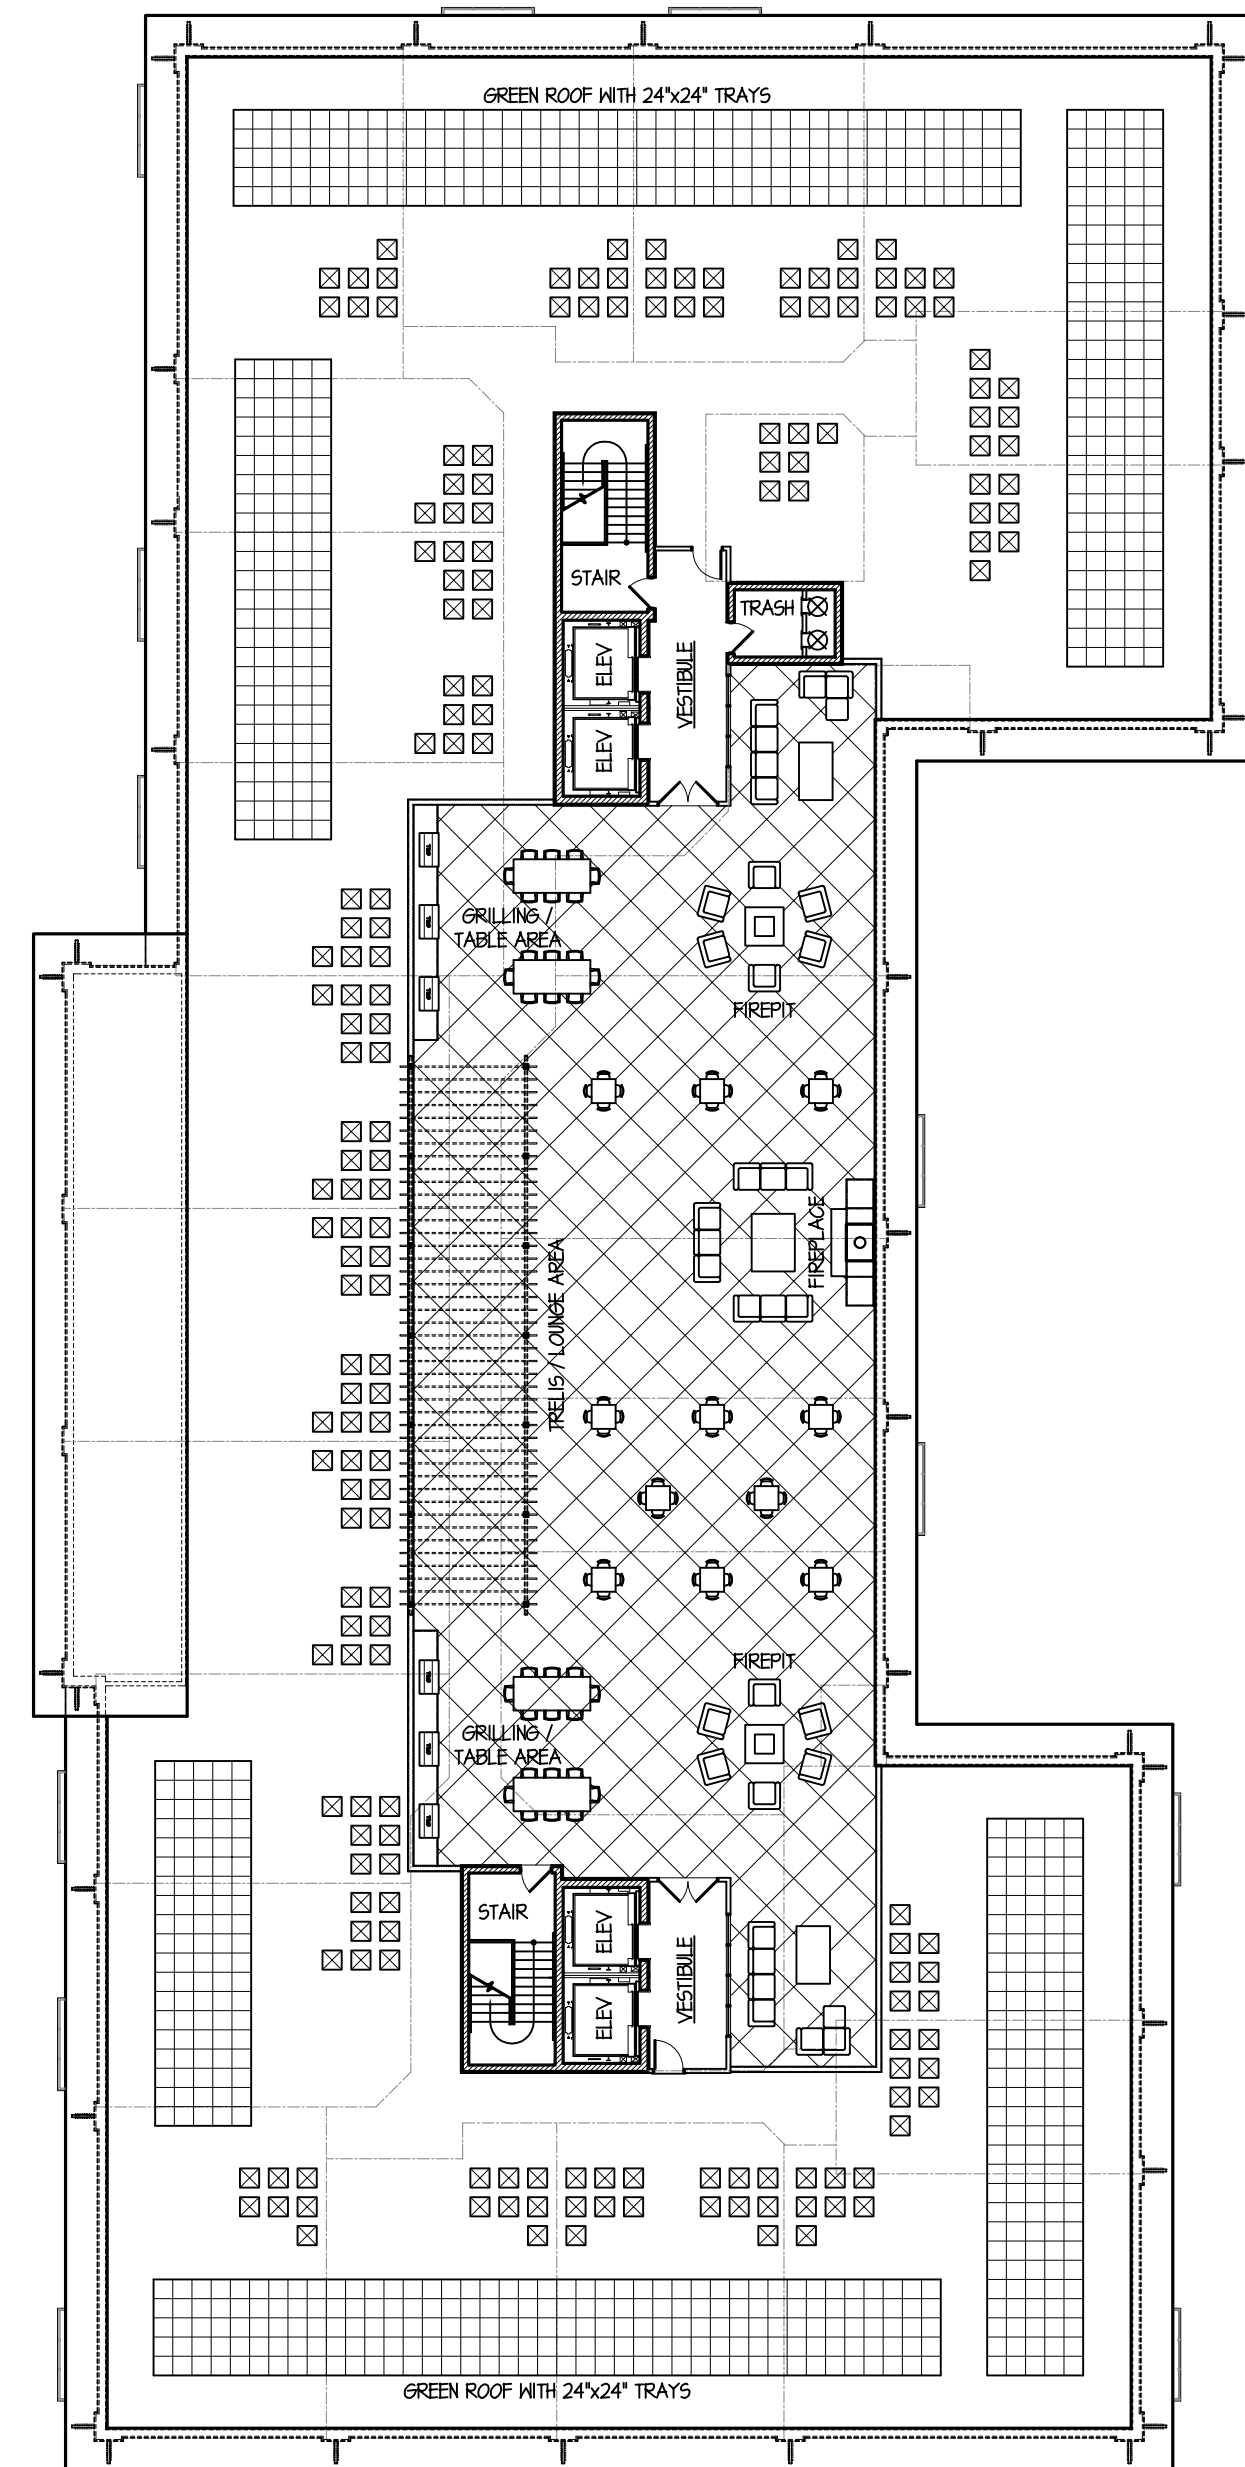

ROOF PLAN

ARLINGTON 425 DEVELOPMENT: CAMPBELL BUILDING FLOOR PLANS

SCALE: 1" = 20'-0"

© COPYRIGHT 2018 TINAGLIA ARCHITECTS, INC.

TINAGLIA ARCHITECTS • INC
814 W. NORTHWEST HIGHWAY
ARLINGTON HEIGHTS • IL 60004
VOICE • 847 253 0002
DATA • 847 253 3063
www.tinaglia.com

TINAGLIA
ARCHITECTS

CLIENT

CCH, LLC
838 BUSSE HIGHWAY
PARK RIDGE, IL 60068

PROJECT

ARLINGTON 425

ARLINGTON HEIGHTS, IL 60005
MIXED-USE DEVELOPMENT

DRAWING TITLE

CAMPBELL BLDG.
FLOOR PLANS


FILE NAME 3883-23P
DRAWN BY RDL DATE 11.13.18

NO.	REVISED PER	DATE	BY


JOB NO. 388315

SHEET NO. OF CA.2


PROFESSIONAL DESIGN FIRM LICENSE #184-002934

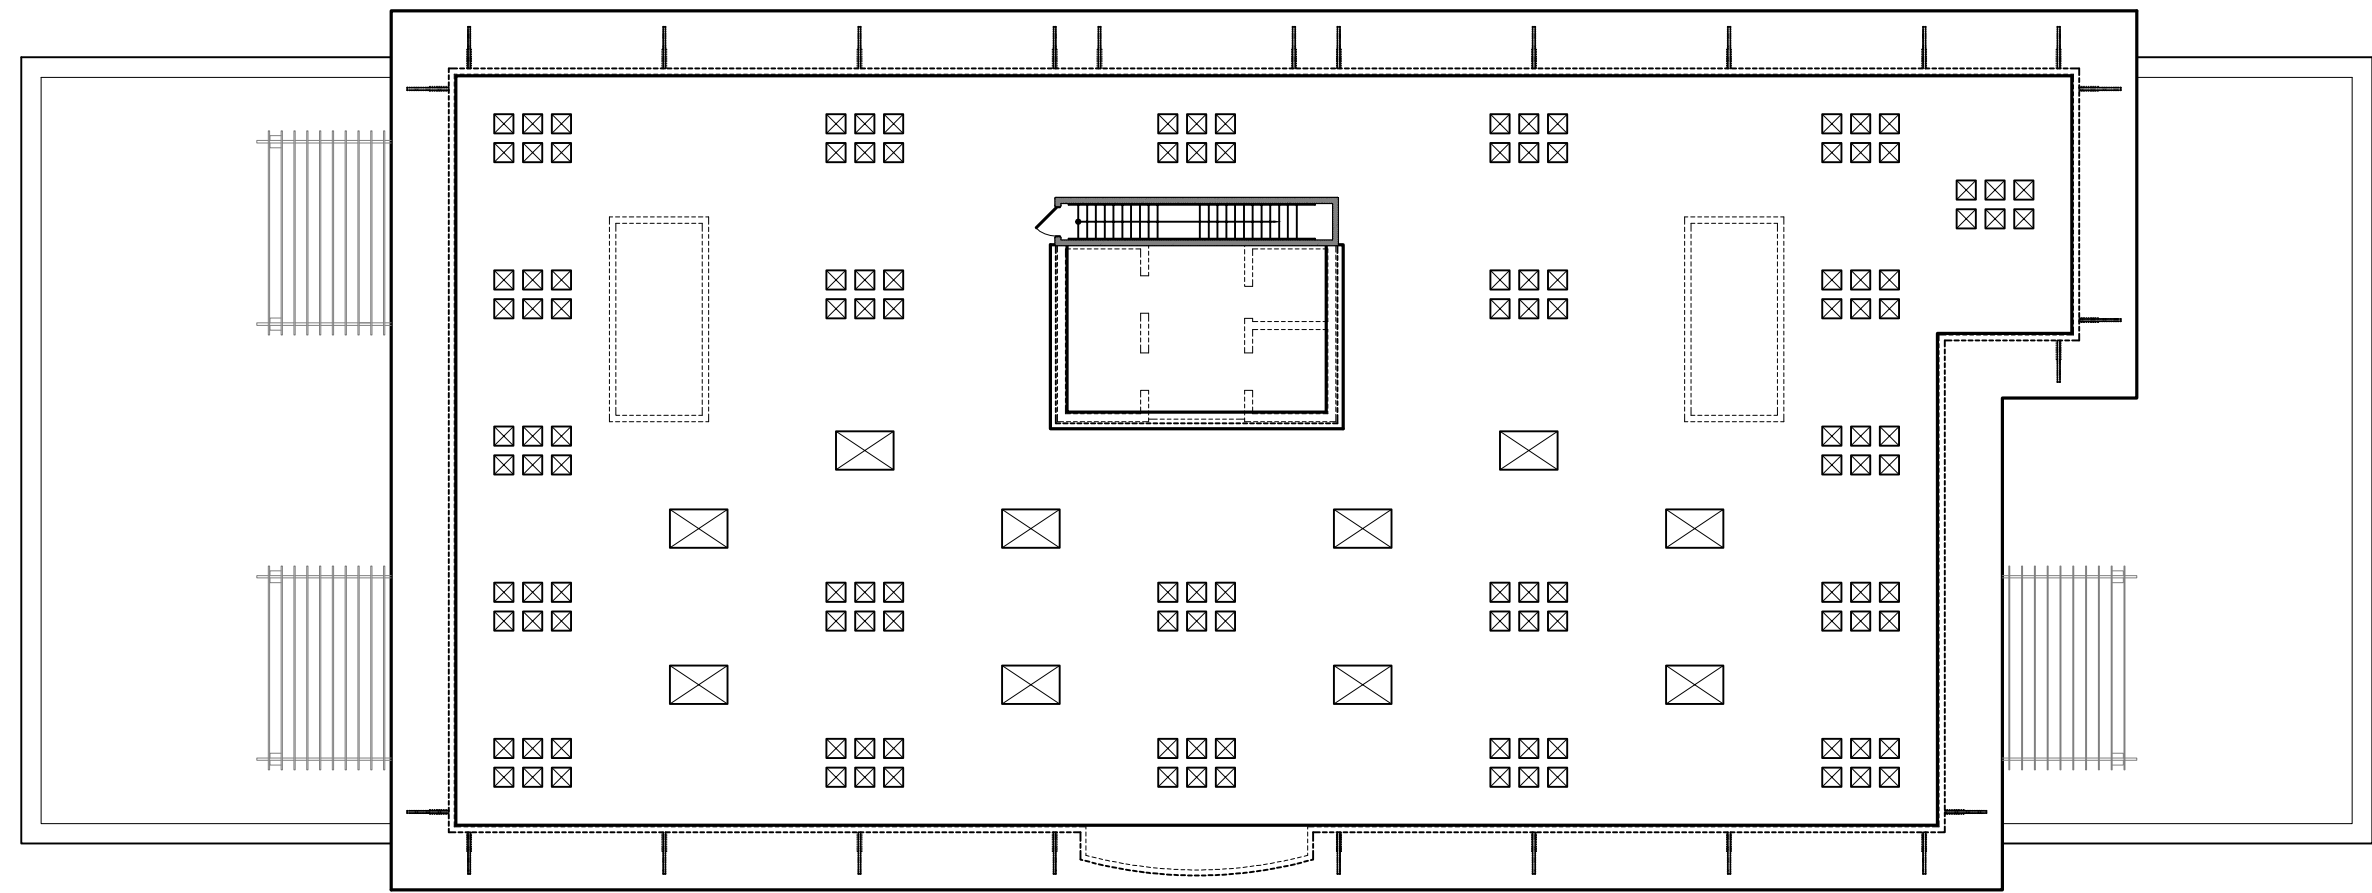


ROOF PLAN

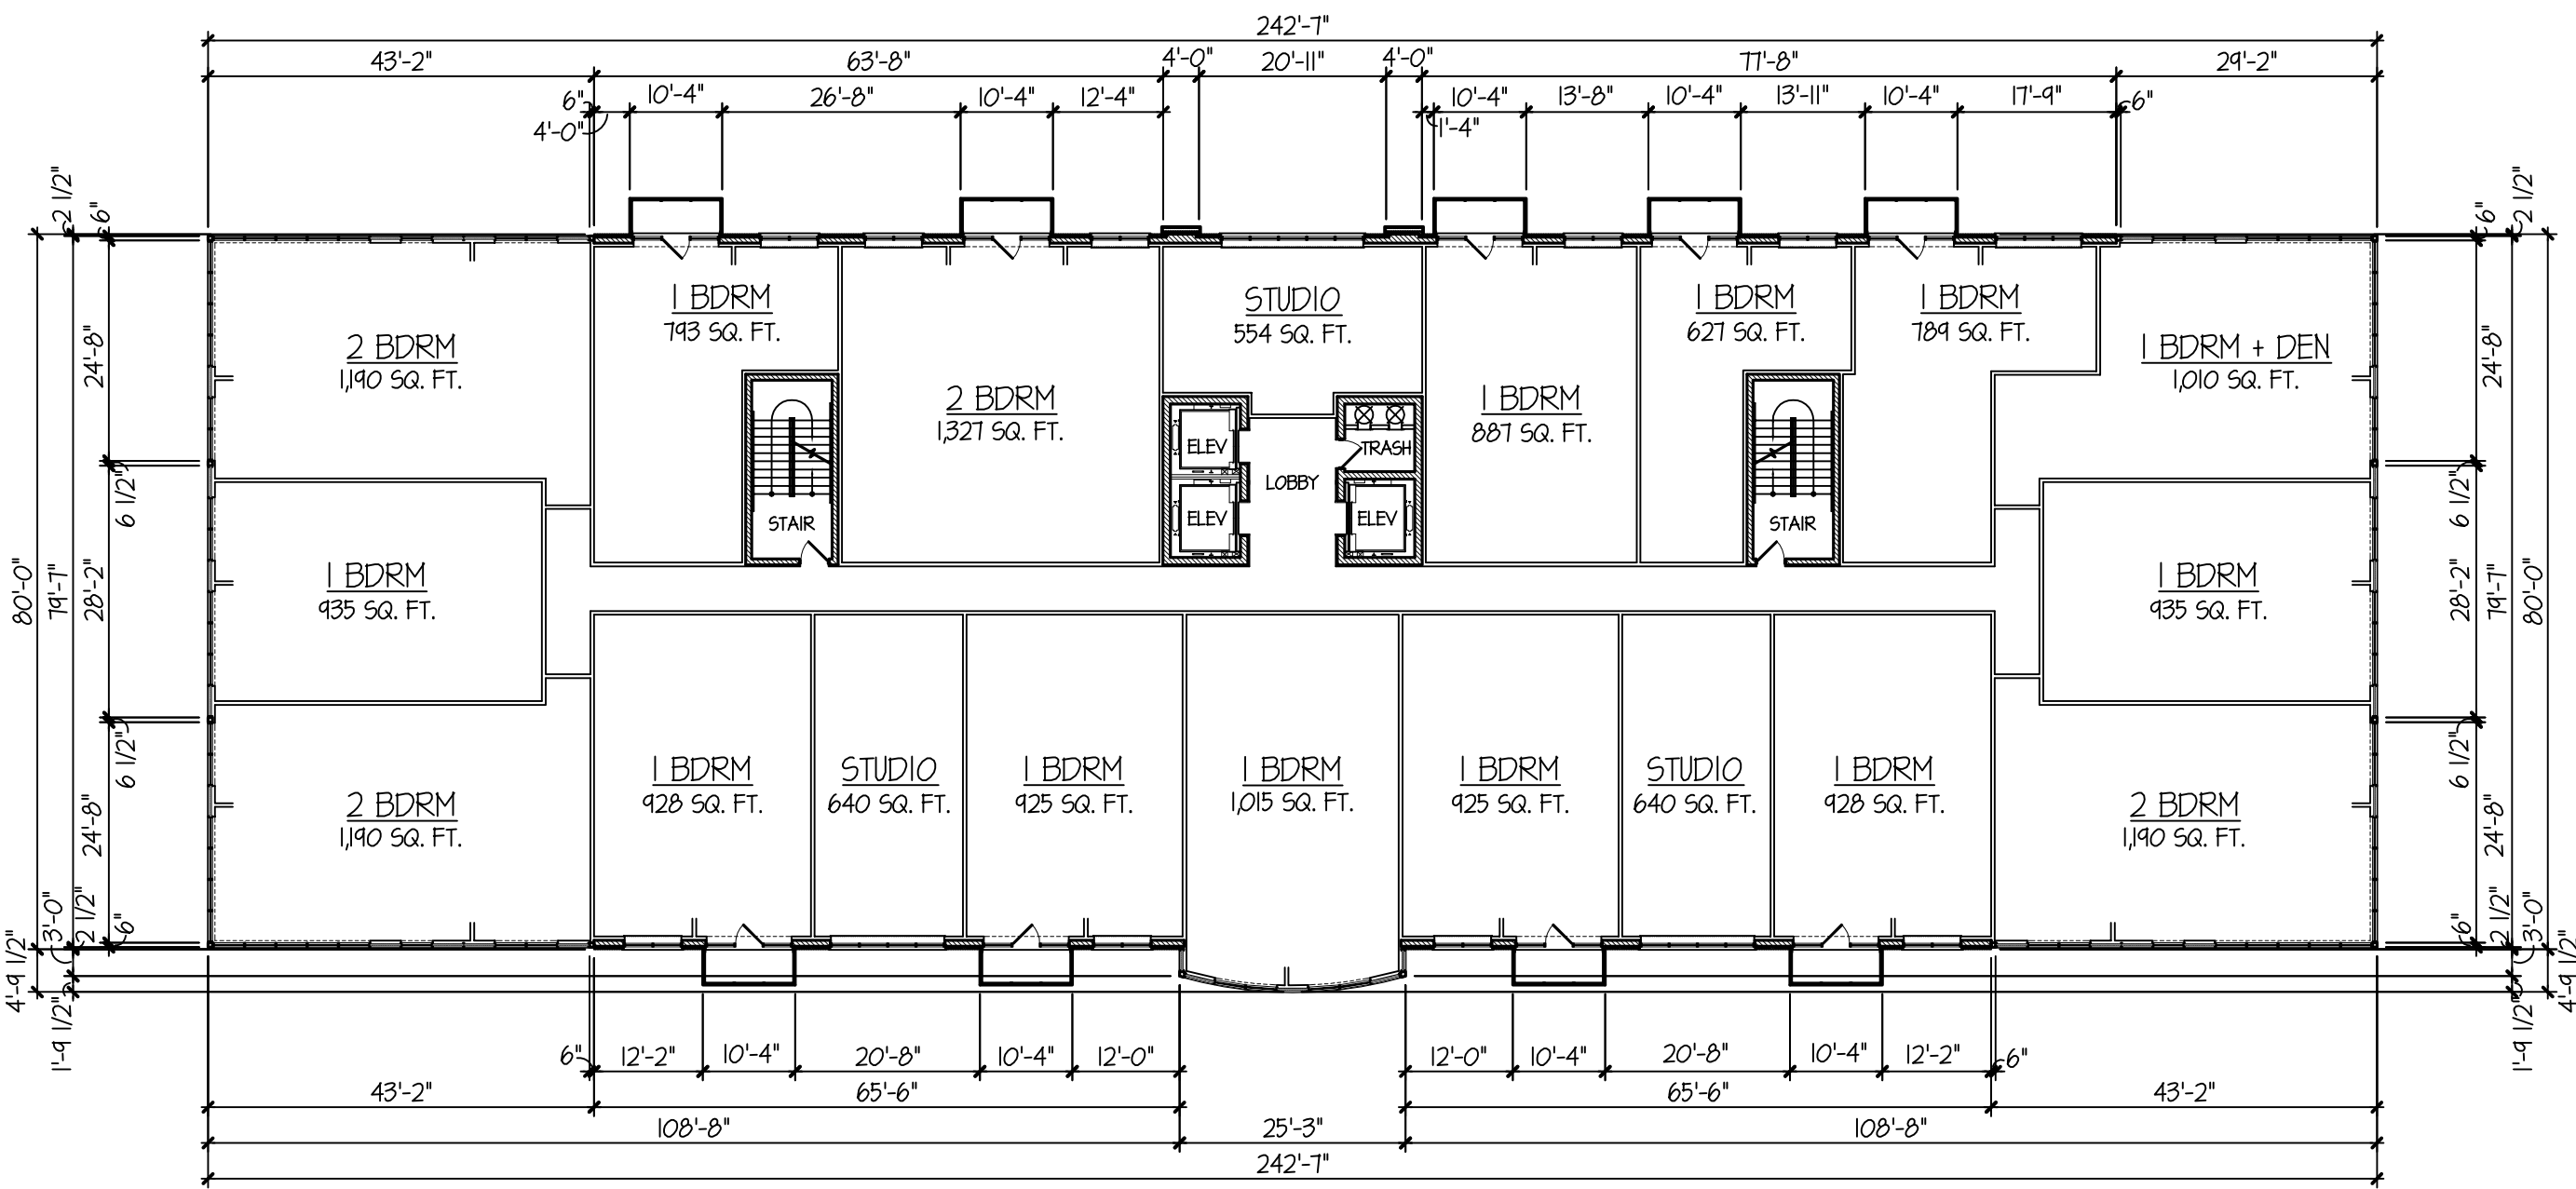

TYPICAL RESIDENTIAL LEVEL FLOOR PLAN

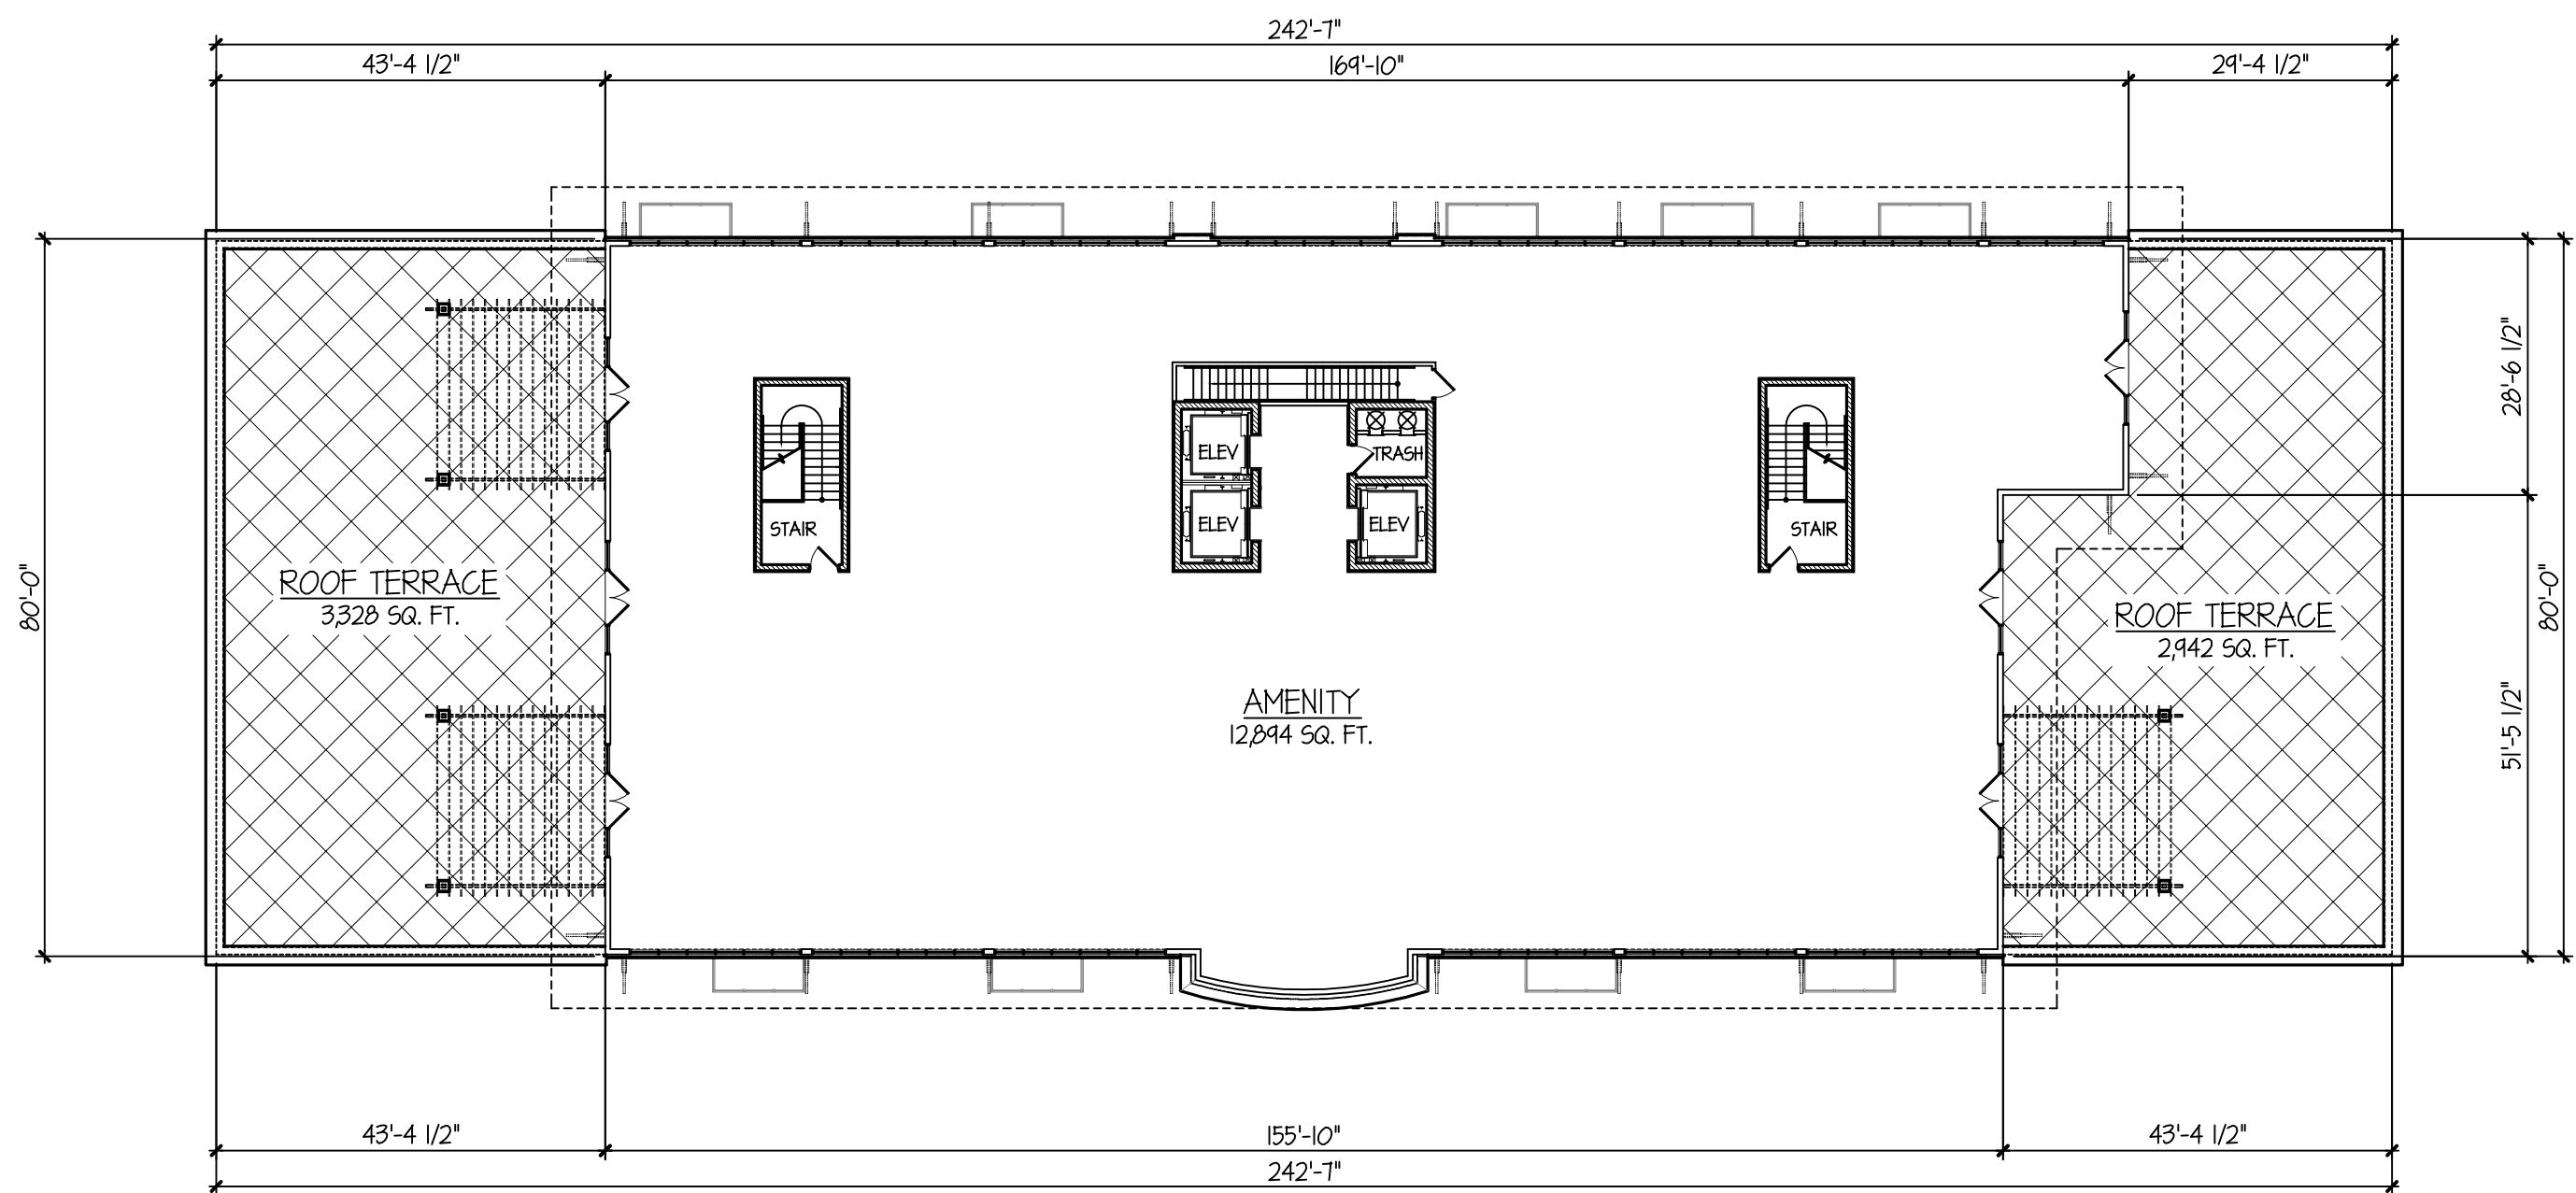

AMENITY / ROOF TERRACE LEVEL FLOOR PLAN

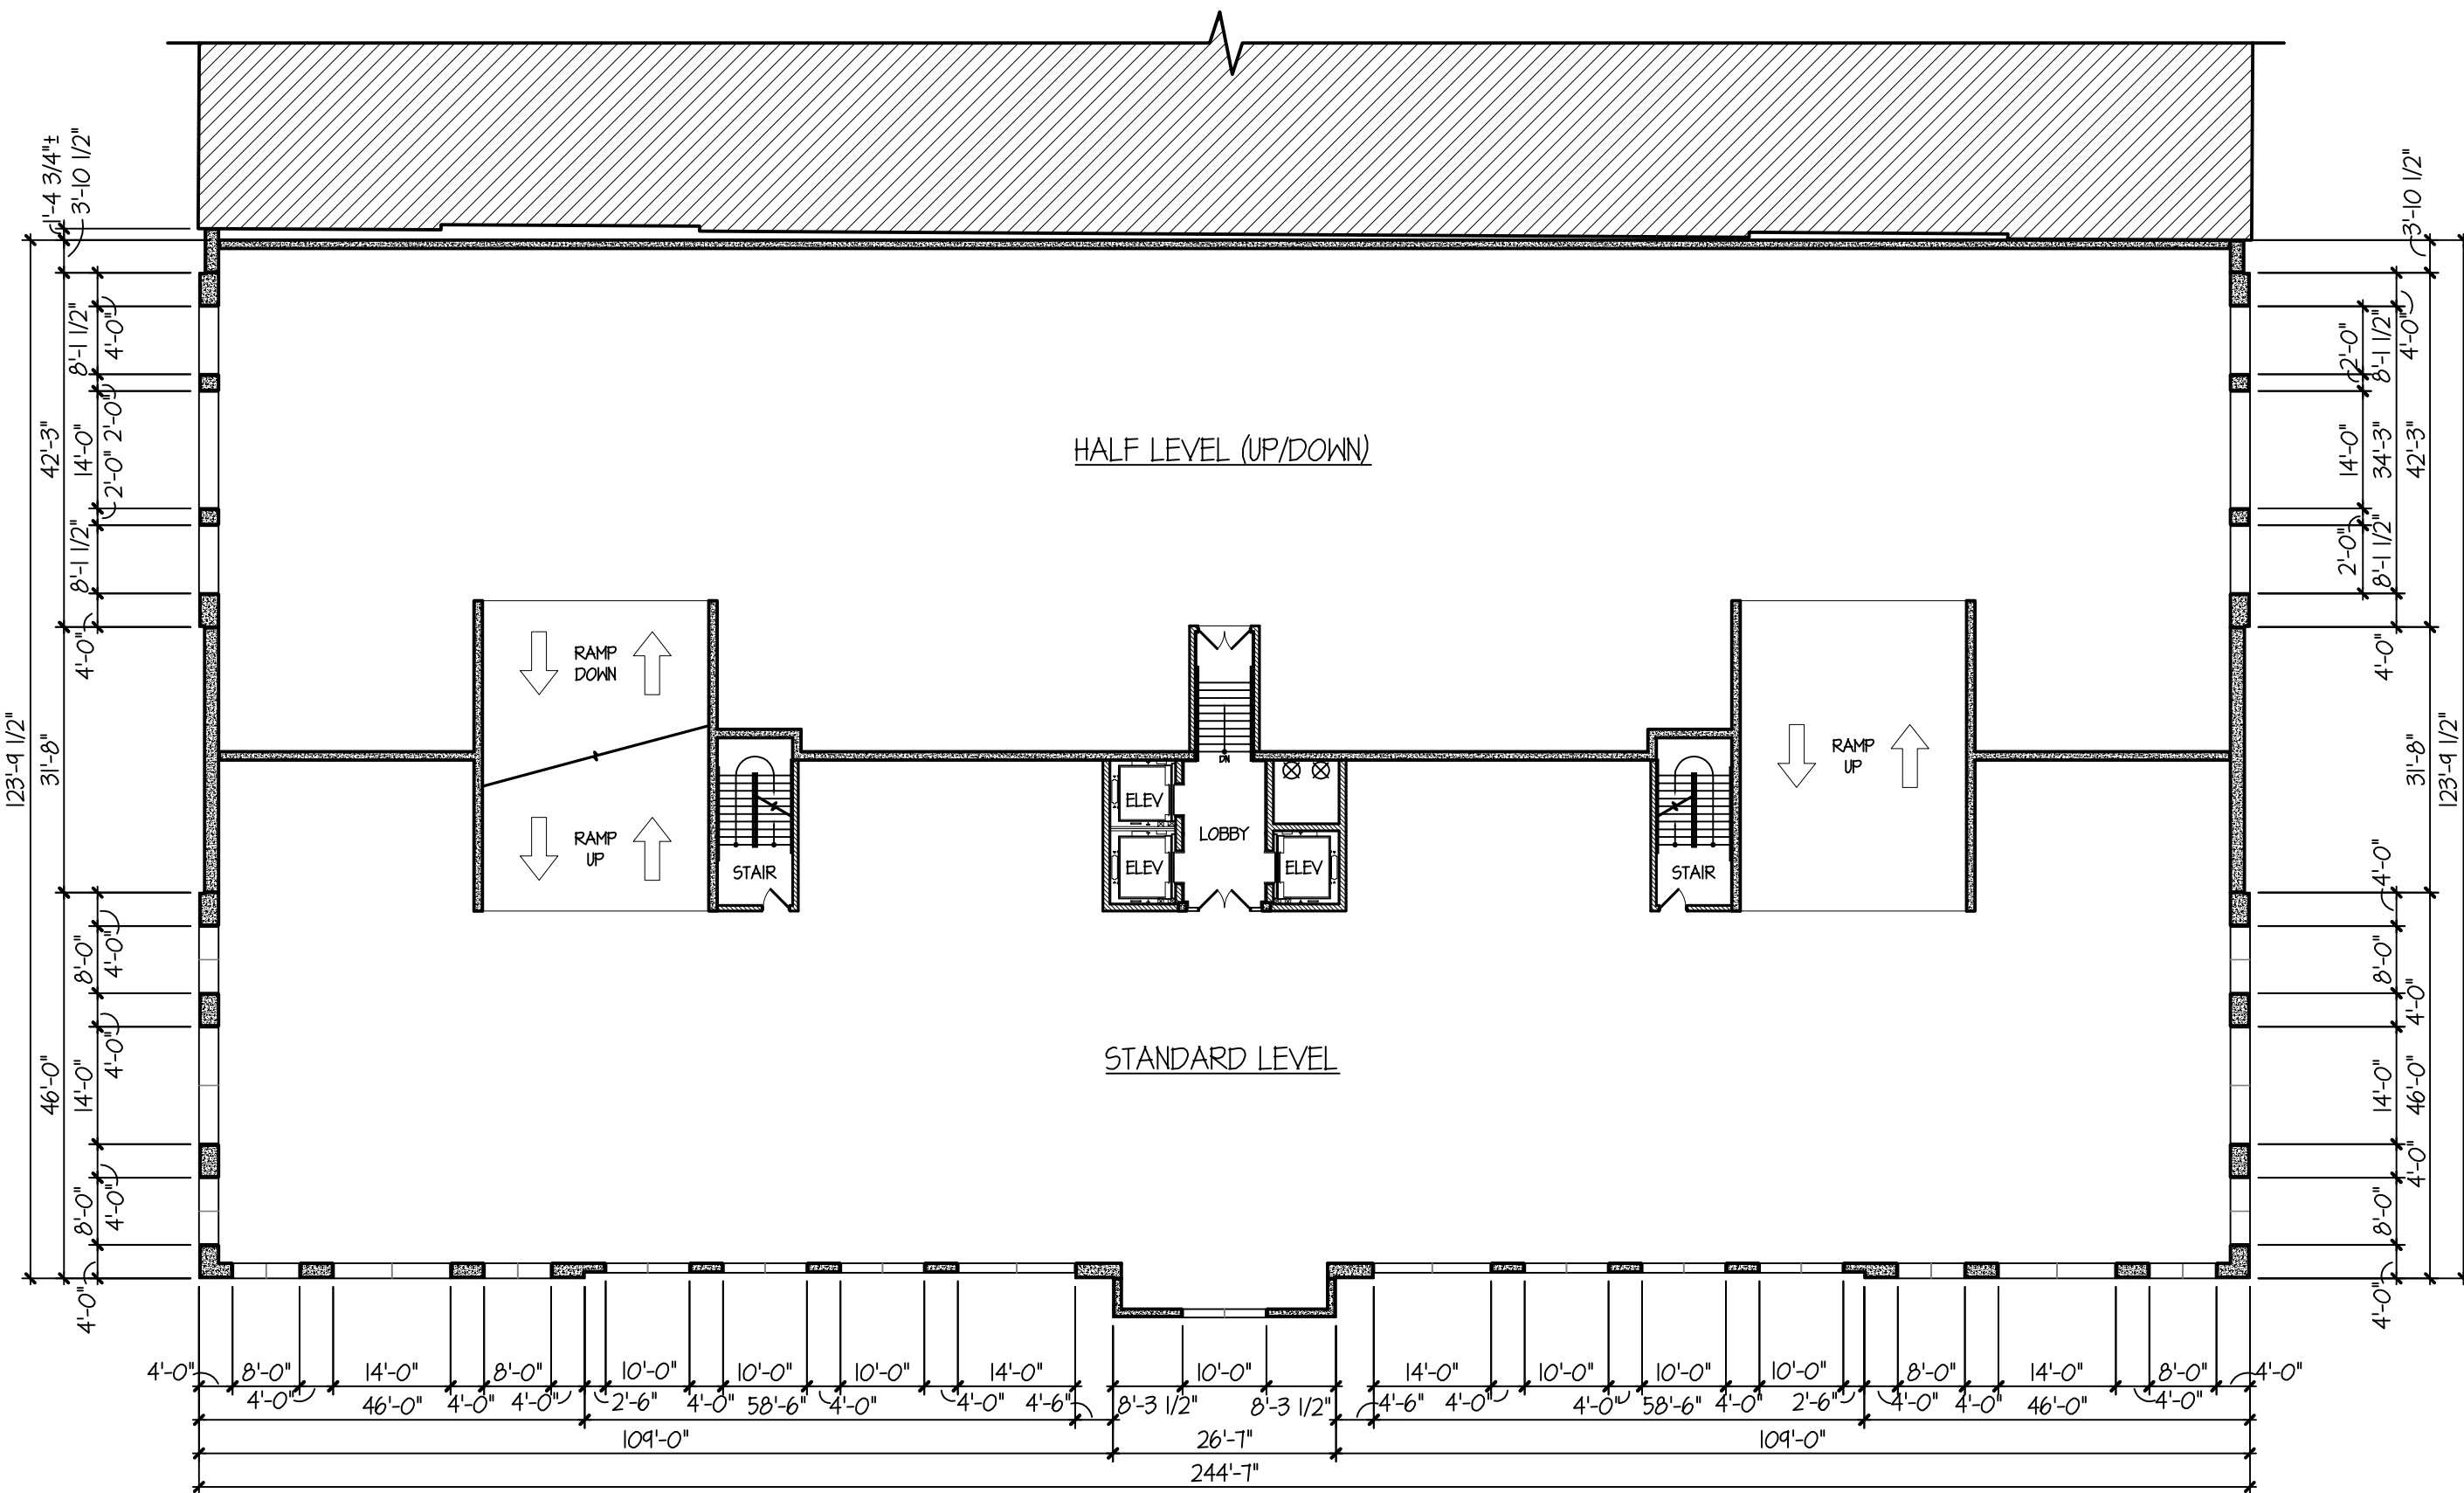

TYPICAL PARKING LEVEL FLOOR PLAN

TINAGLIA ARCHITECTS+INC
814 W. NORTHWEST HIGHWAY
ARLINGTON HEIGHTS • IL 60004
VOICE • 847 253 0002
DATA • 847 253 3063
www.tinaglia.com

TINAGLIA
ARCHITECTS

CLIENT

CCH, LLC
838 BUSSE HIGHWAY
PARK RIDGE, IL 60068

PROJECT

ARLINGTON 425

ARLINGTON HEIGHTS, IL 60005
MIXED-USE DEVELOPMENT

DRAWING TITLE

HIGHLAND BLDG.
FLOOR PLANS


FILE NAME 3883-23P
DRAWN BY RDL DATE 11.13.18

NO.	REVISED PER	DATE	BY


JOB NO. 388315

SHEET NO. OF HL.1


PROFESSIONAL DESIGN FIRM LICENSE #184-002934

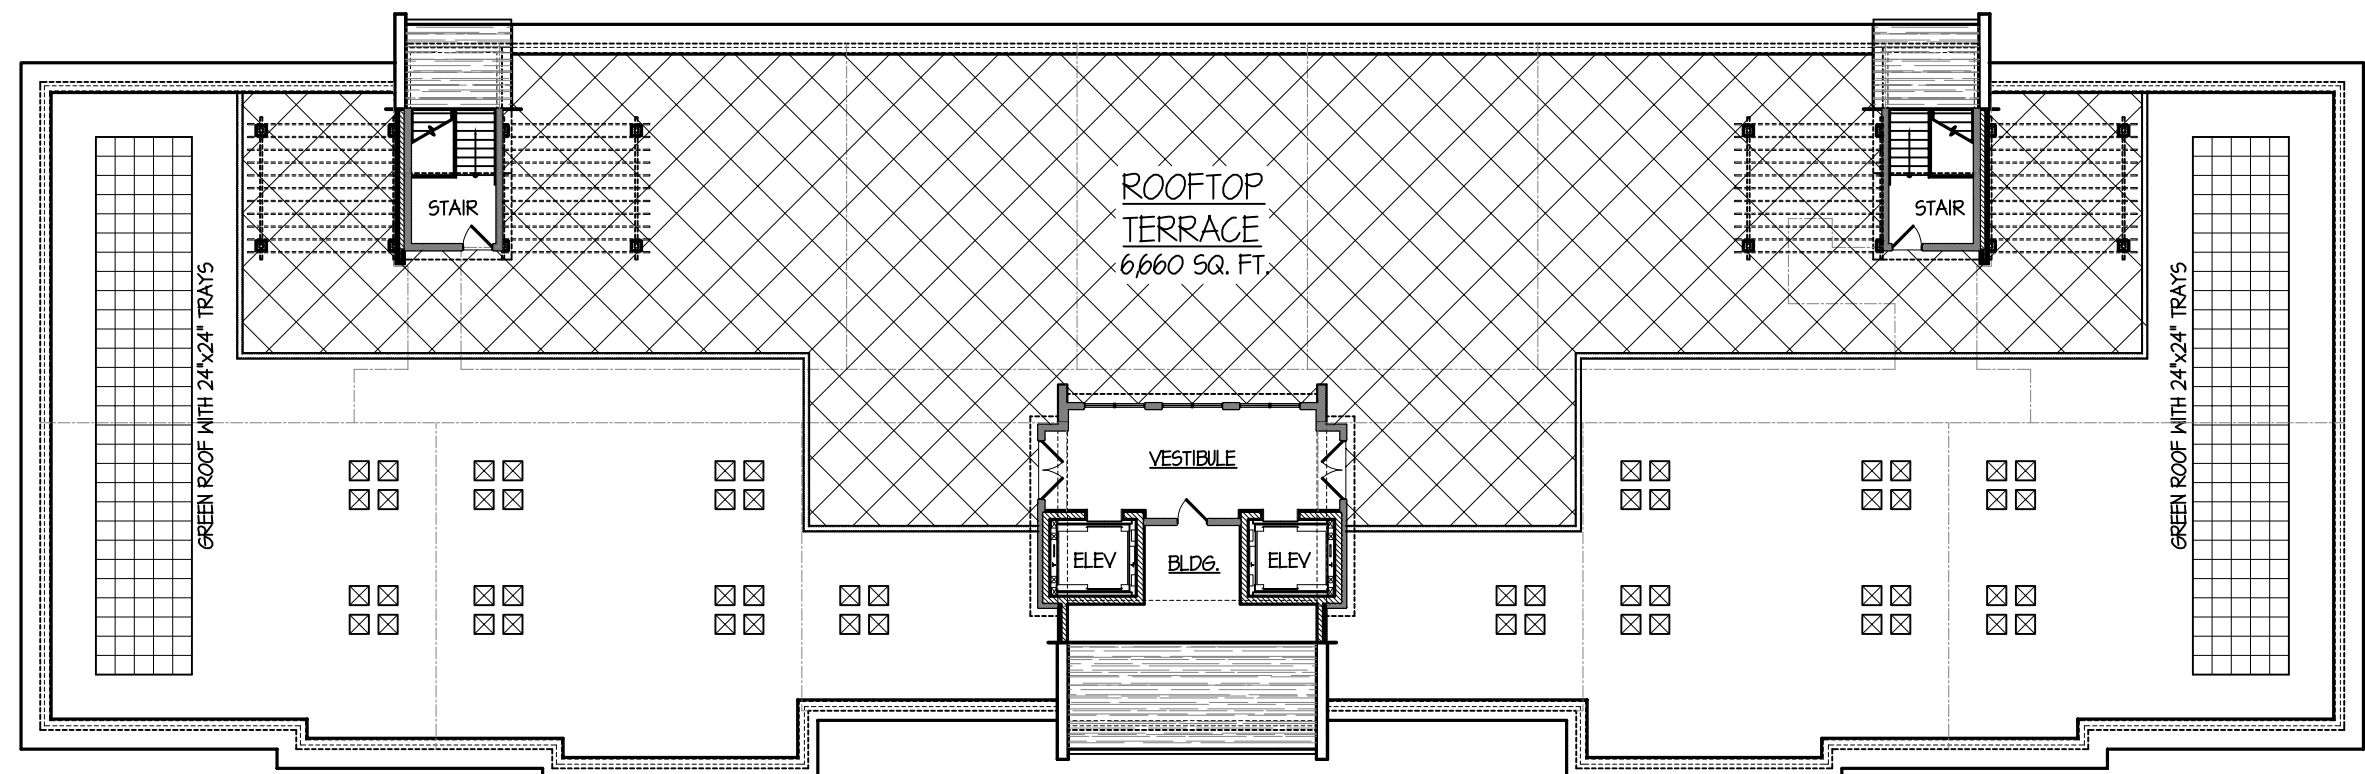


ROOF / ROOFTOP TERRACE PLAN

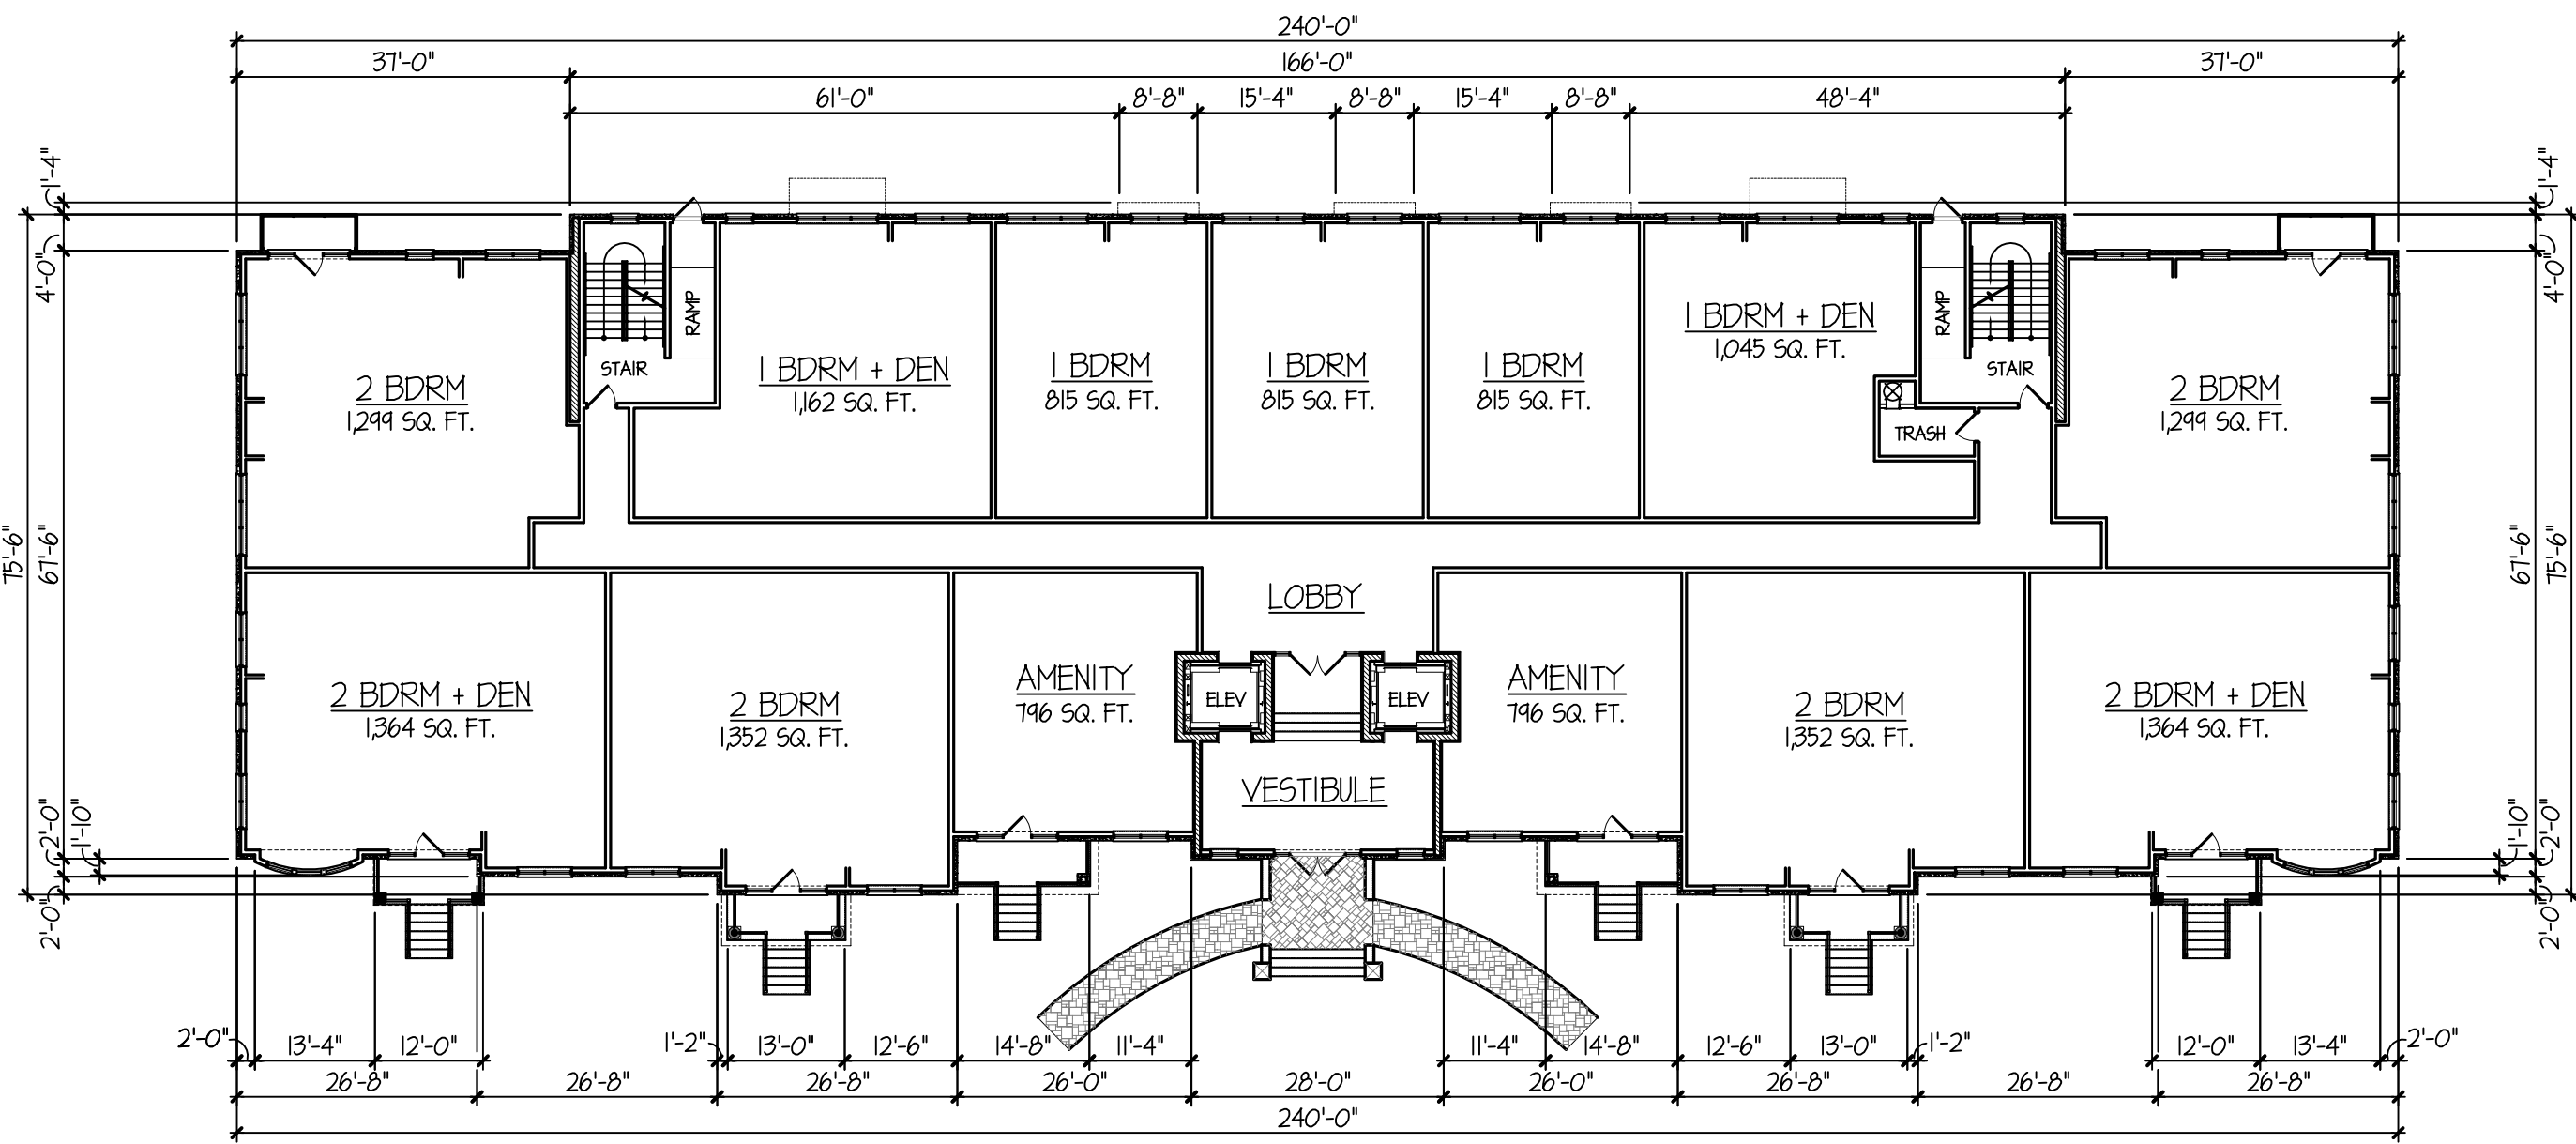

FIRST FLOOR PLAN

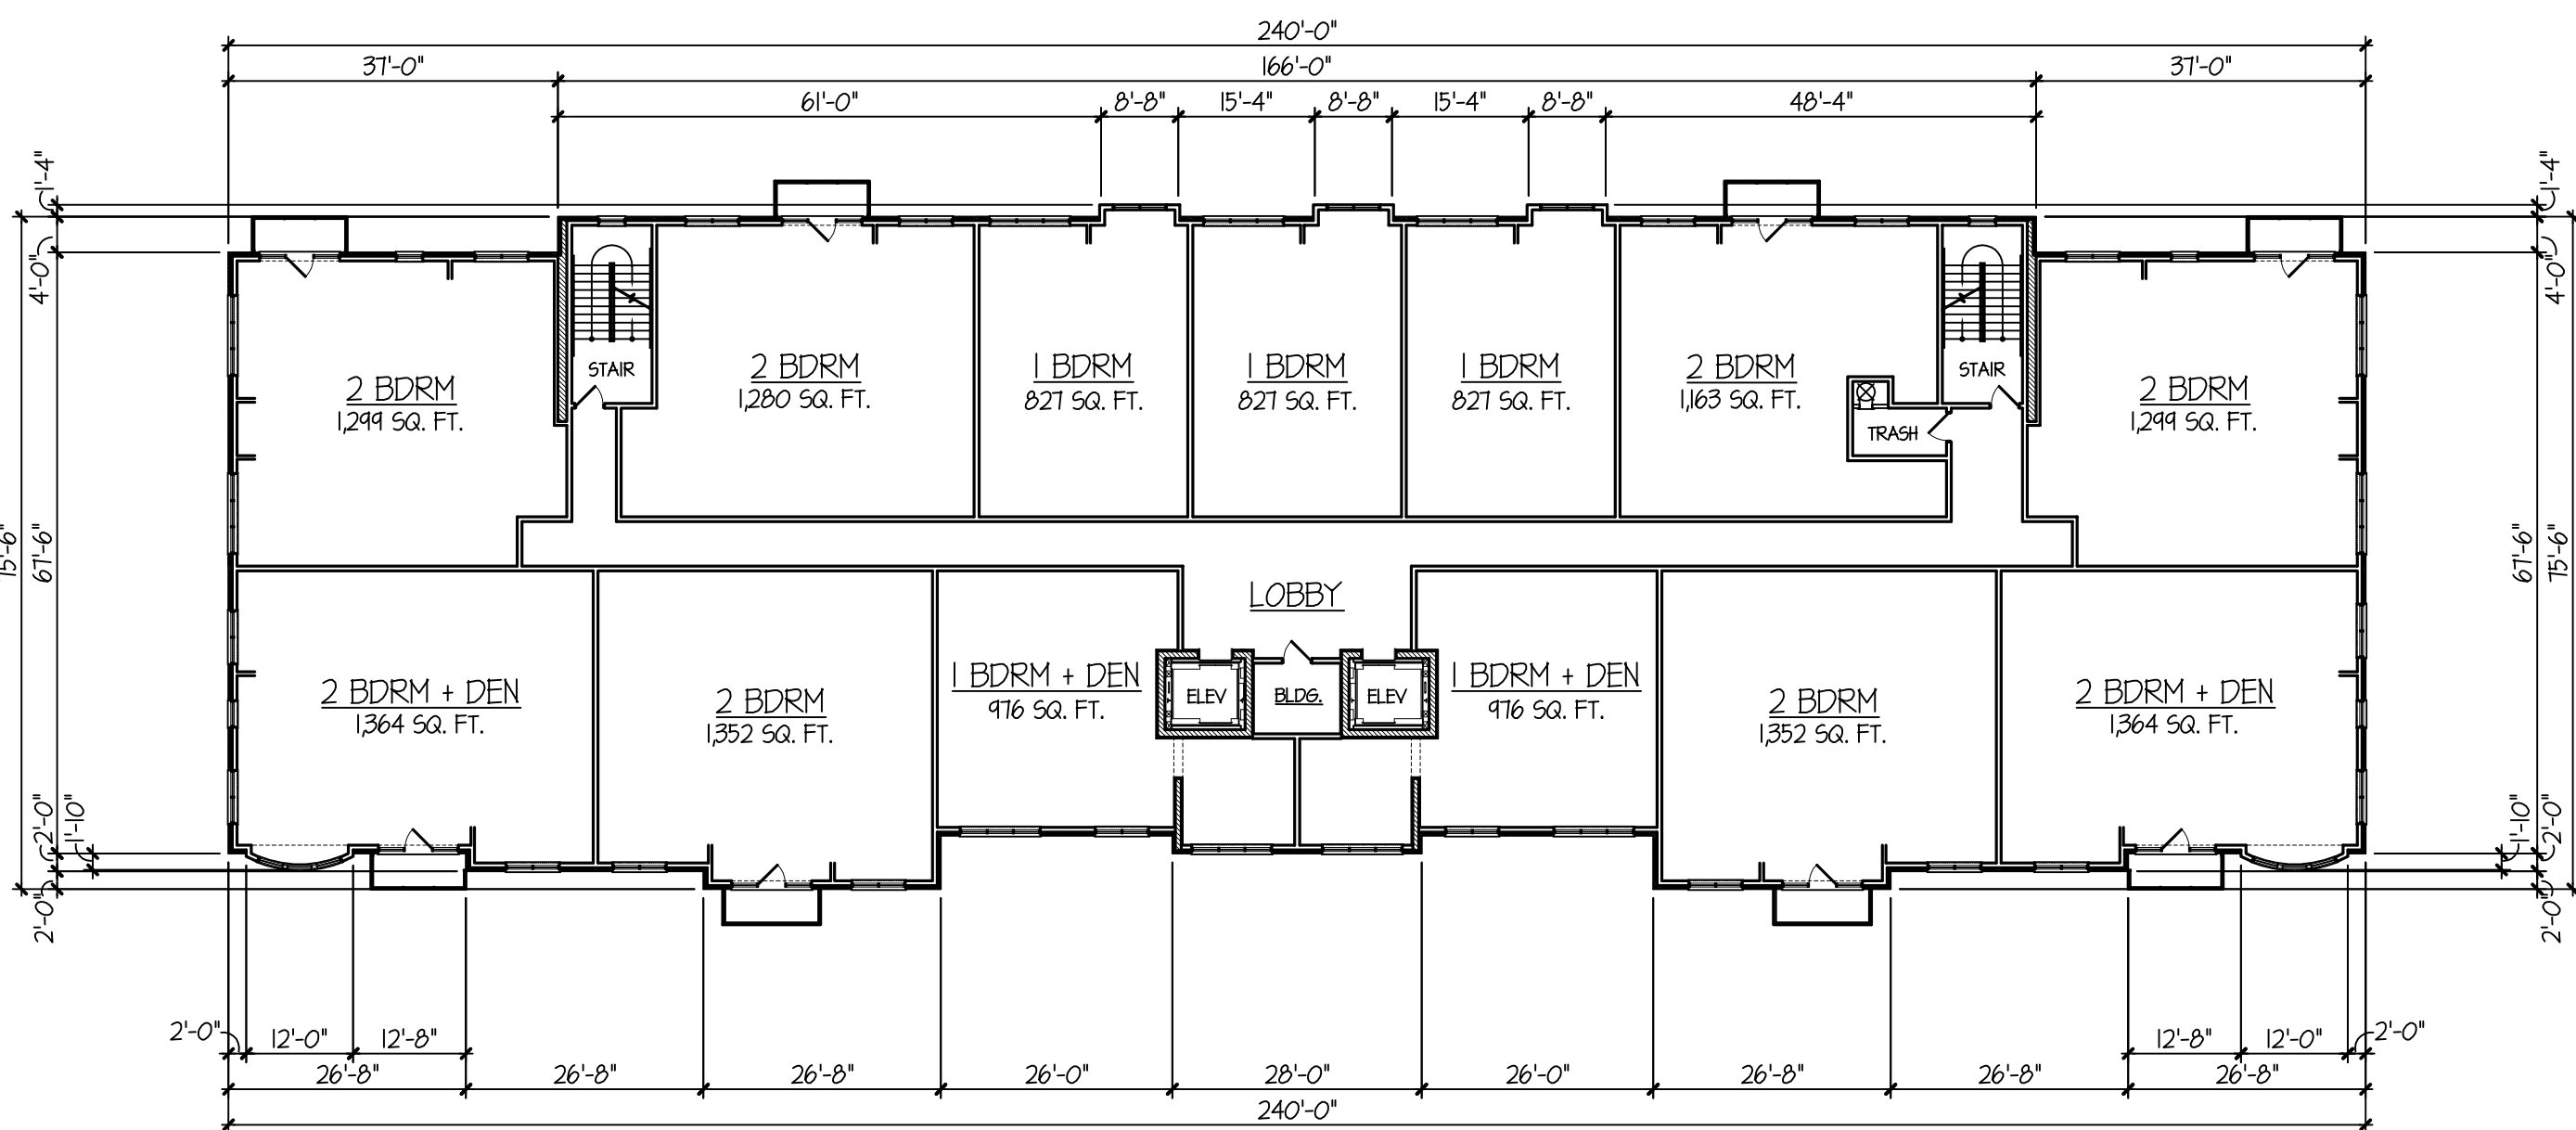

TYPICAL 2nd, 3rd & 4th RESIDENTIAL LEVEL FLOOR PLANS

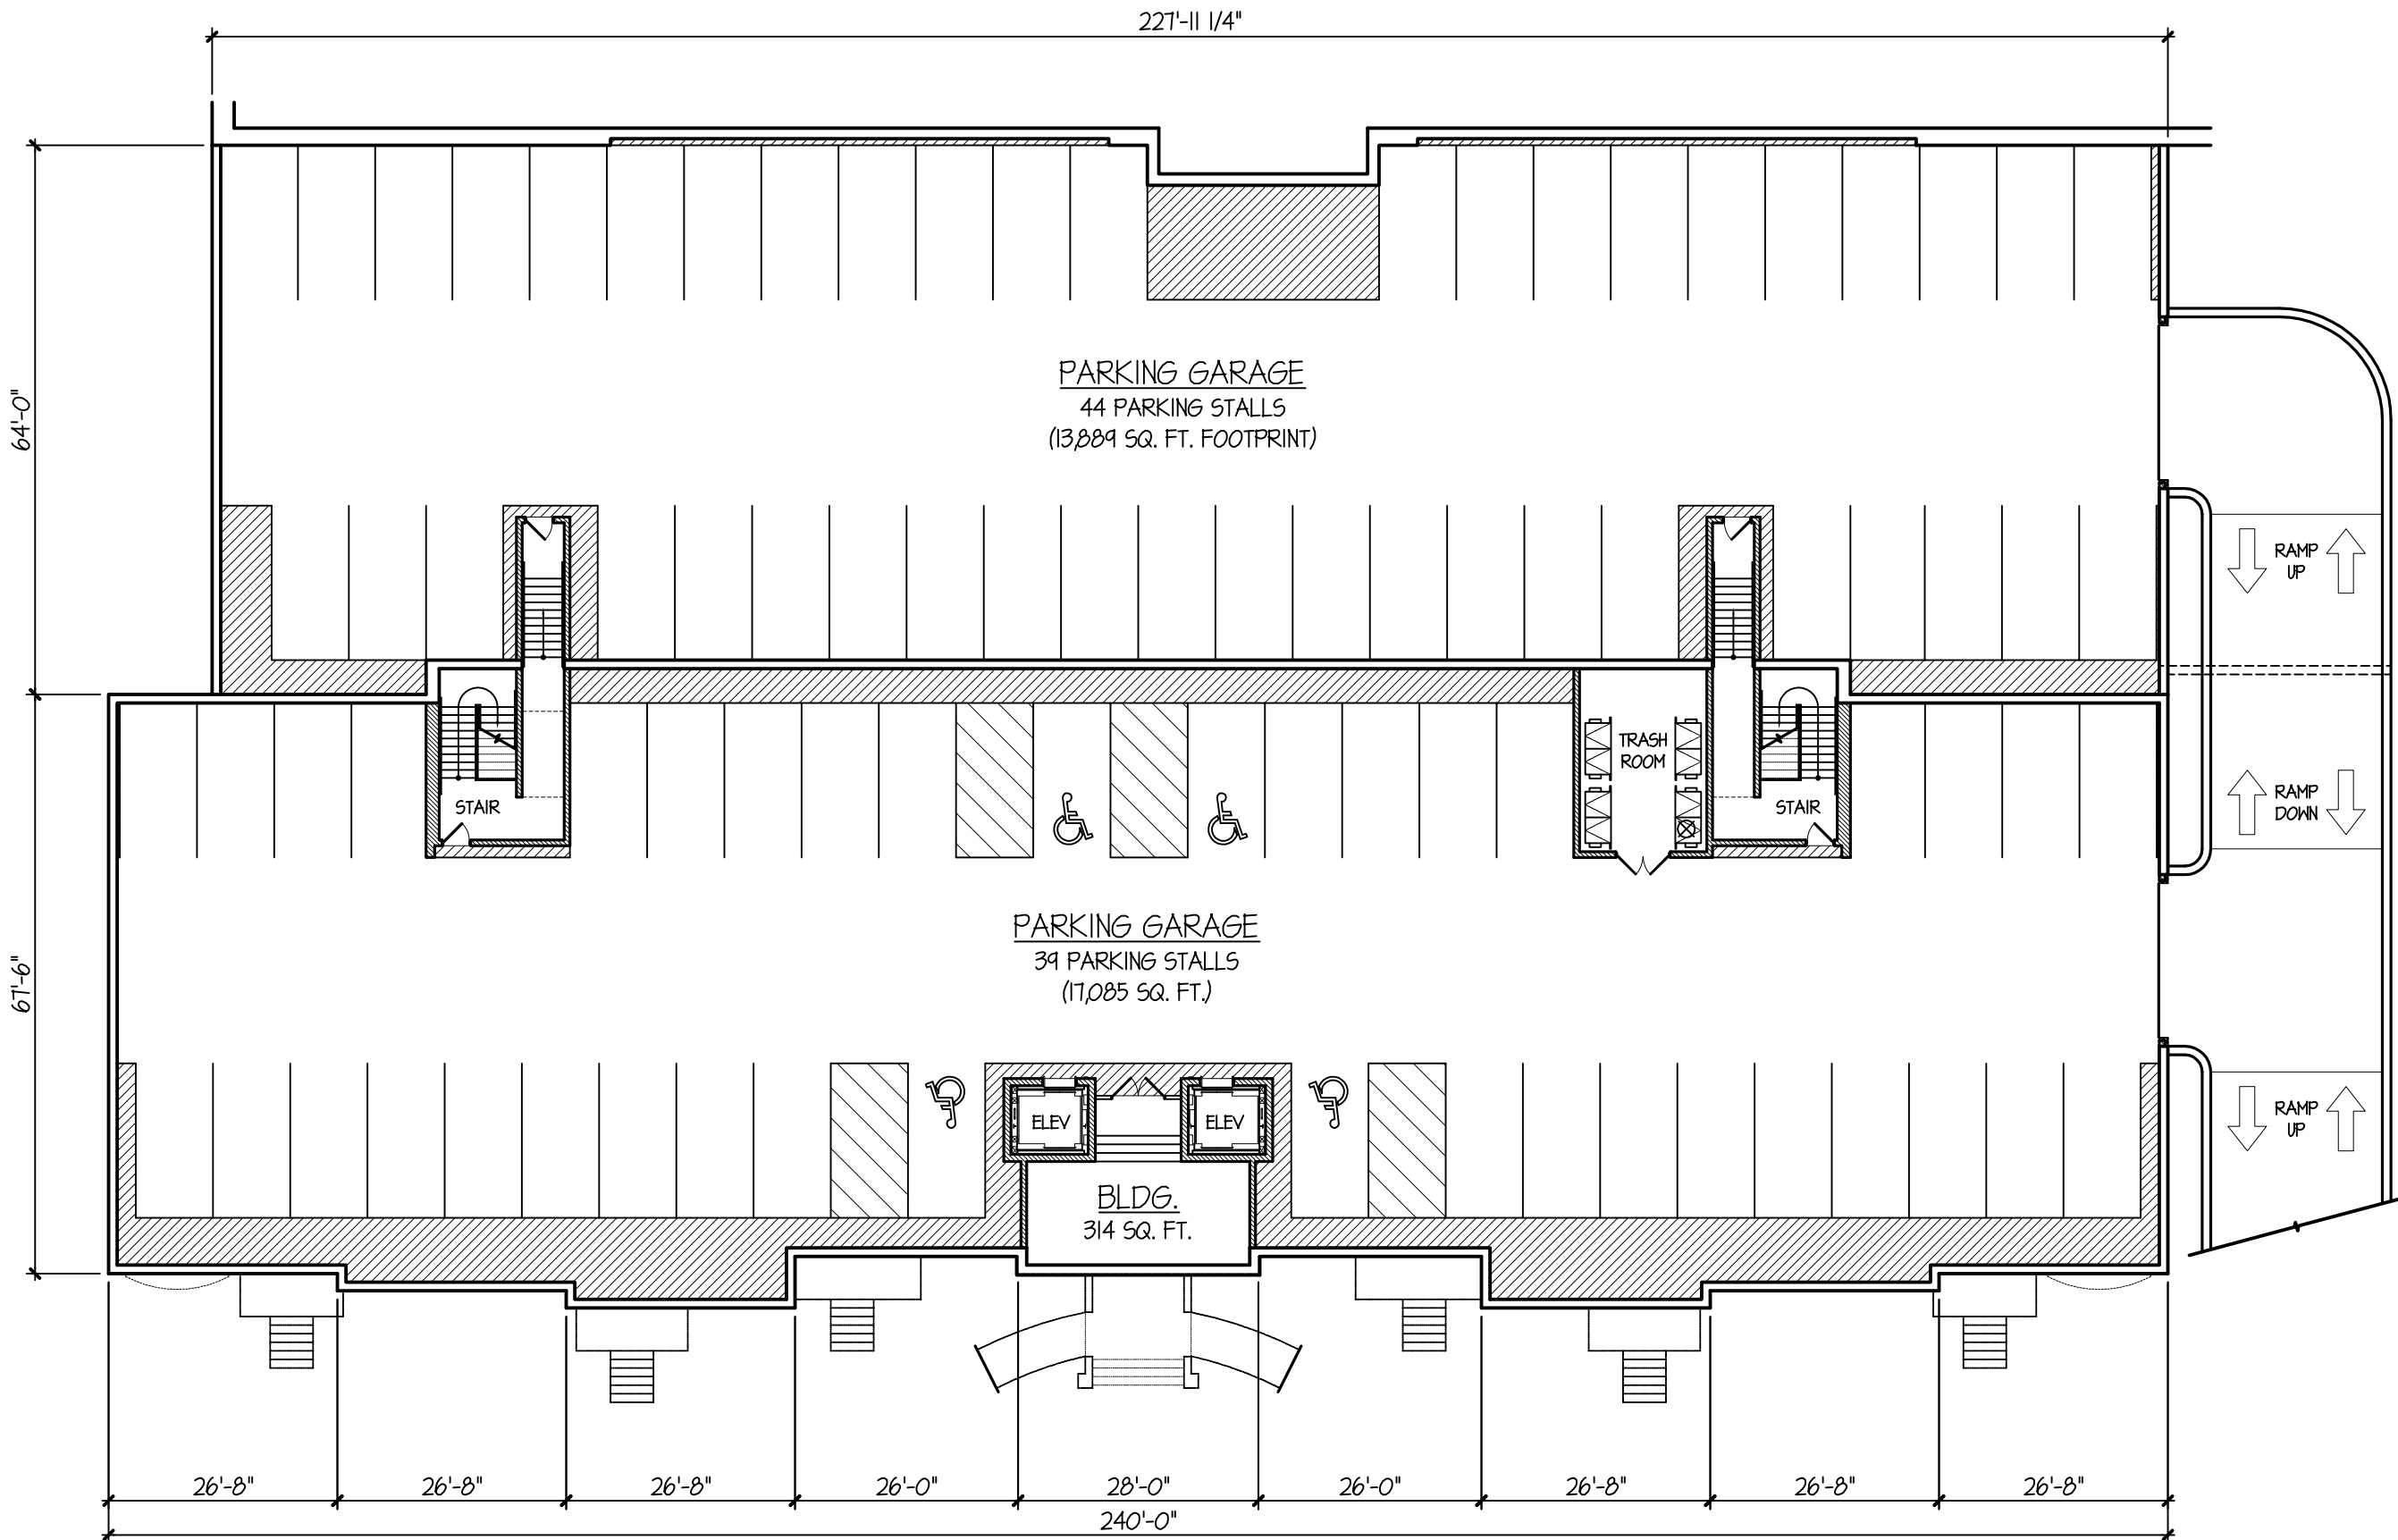

UNDERGROUND PARKING GARAGE PLAN

ARLINGTON 425 DEVELOPMENT: CHESTNUT BUILDING FLOOR PLANS

SCALE: 1" = 20'-0"

TINAGLIA ARCHITECTS+INC
814 W. NORTHWEST HIGHWAY
ARLINGTON HEIGHTS-IL 60004
VOICE • 847 253 0002
DATA • 847 253 3063
www.tinaglia.com

TINAGLIA
ARCHITECTS

CLIENT

CCH, LLC
838 BUSSE HIGHWAY
PARK RIDGE, IL 60068

PROJECT

ARLINGTON 425
ARLINGTON HEIGHTS, IL 60005
MIXED-USE DEVELOPMENT

DRAWING TITLE

CHESTNUT BLDG.
FLOOR PLANS

FILE NAME 3883-23P
DRAWN BY RDL DATE 11.13.18

NO.	REVISED PER	DATE	BY

JOB NO. 388315

SHEET NO. CH.1
OF

PROFESSIONAL DESIGN FIRM LICENSE #184-002934

© COPYRIGHT 2018 TINAGLIA ARCHITECTS, INC.