



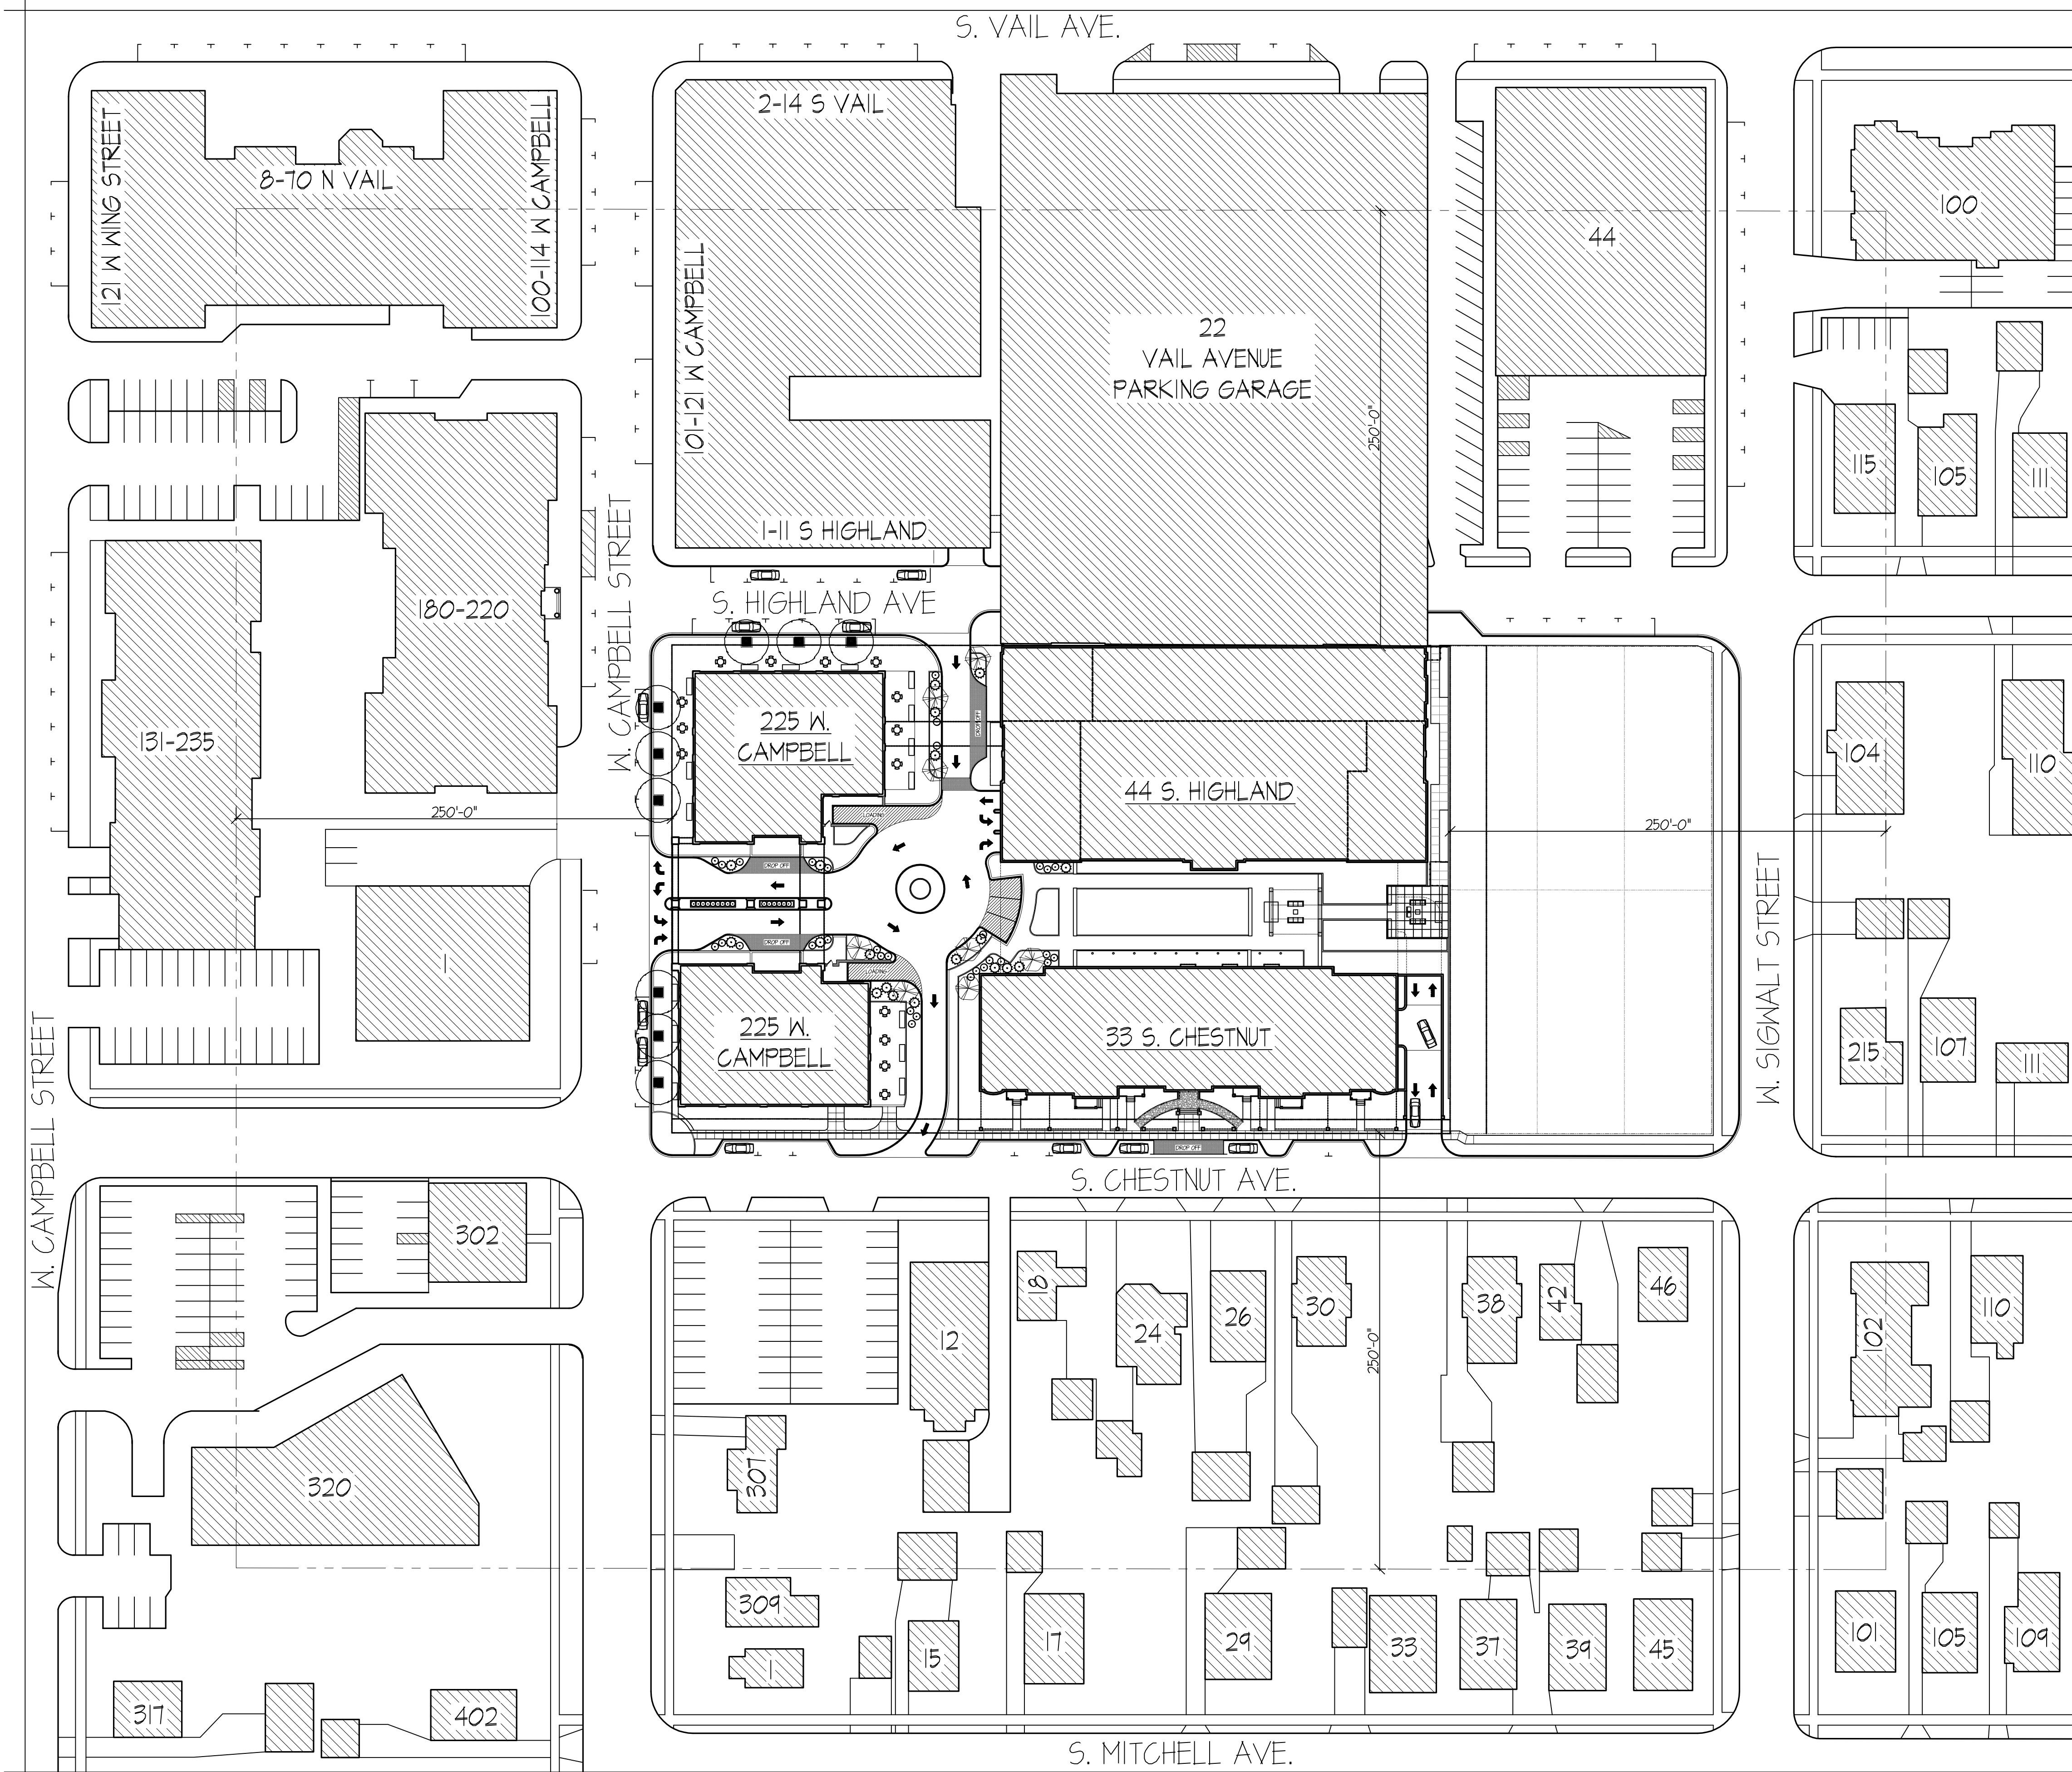

CONTEXTUAL SITE PLAN

SCALE: 1" = 50'-0"

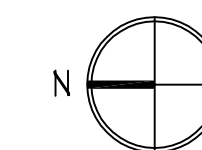

© COPYRIGHT 2018 TINAGLIA ARCHITECTS, INC.

TINAGLIA ARCHITECTS-INC  
814 W. NORTHWEST HIGHWAY  
ARLINGTON HEIGHTS-IL 60004  
VOICE • 847 253 0002  
DATA • 847 253 3063  
www.tinaglia.com

TINAGLIA  
ARCHITECTS

CLIENT

CCH, LLC  
838 BUSSE HIGHWAY  
PARK RIDGE, IL 60068

PROJECT

ARLINGTON 425

ARLINGTON HEIGHTS, ILLINOIS  
MIXED-USE DEVELOPMENT

DRAWING TITLE

CONTEXTUAL  
SITE PLAN

FILE NAME 3883-Context Plan  
DRAWN BY RDL DATE 11.13.18

| NO. | REVISED PER | DATE | BY |
|-----|-------------|------|----|
|     |             |      |    |
|     |             |      |    |
JOB NO. 388315

SHEET NO.  
OF

CP.1

PROFESSIONAL DESIGN FIRM LICENSE #184-002934