


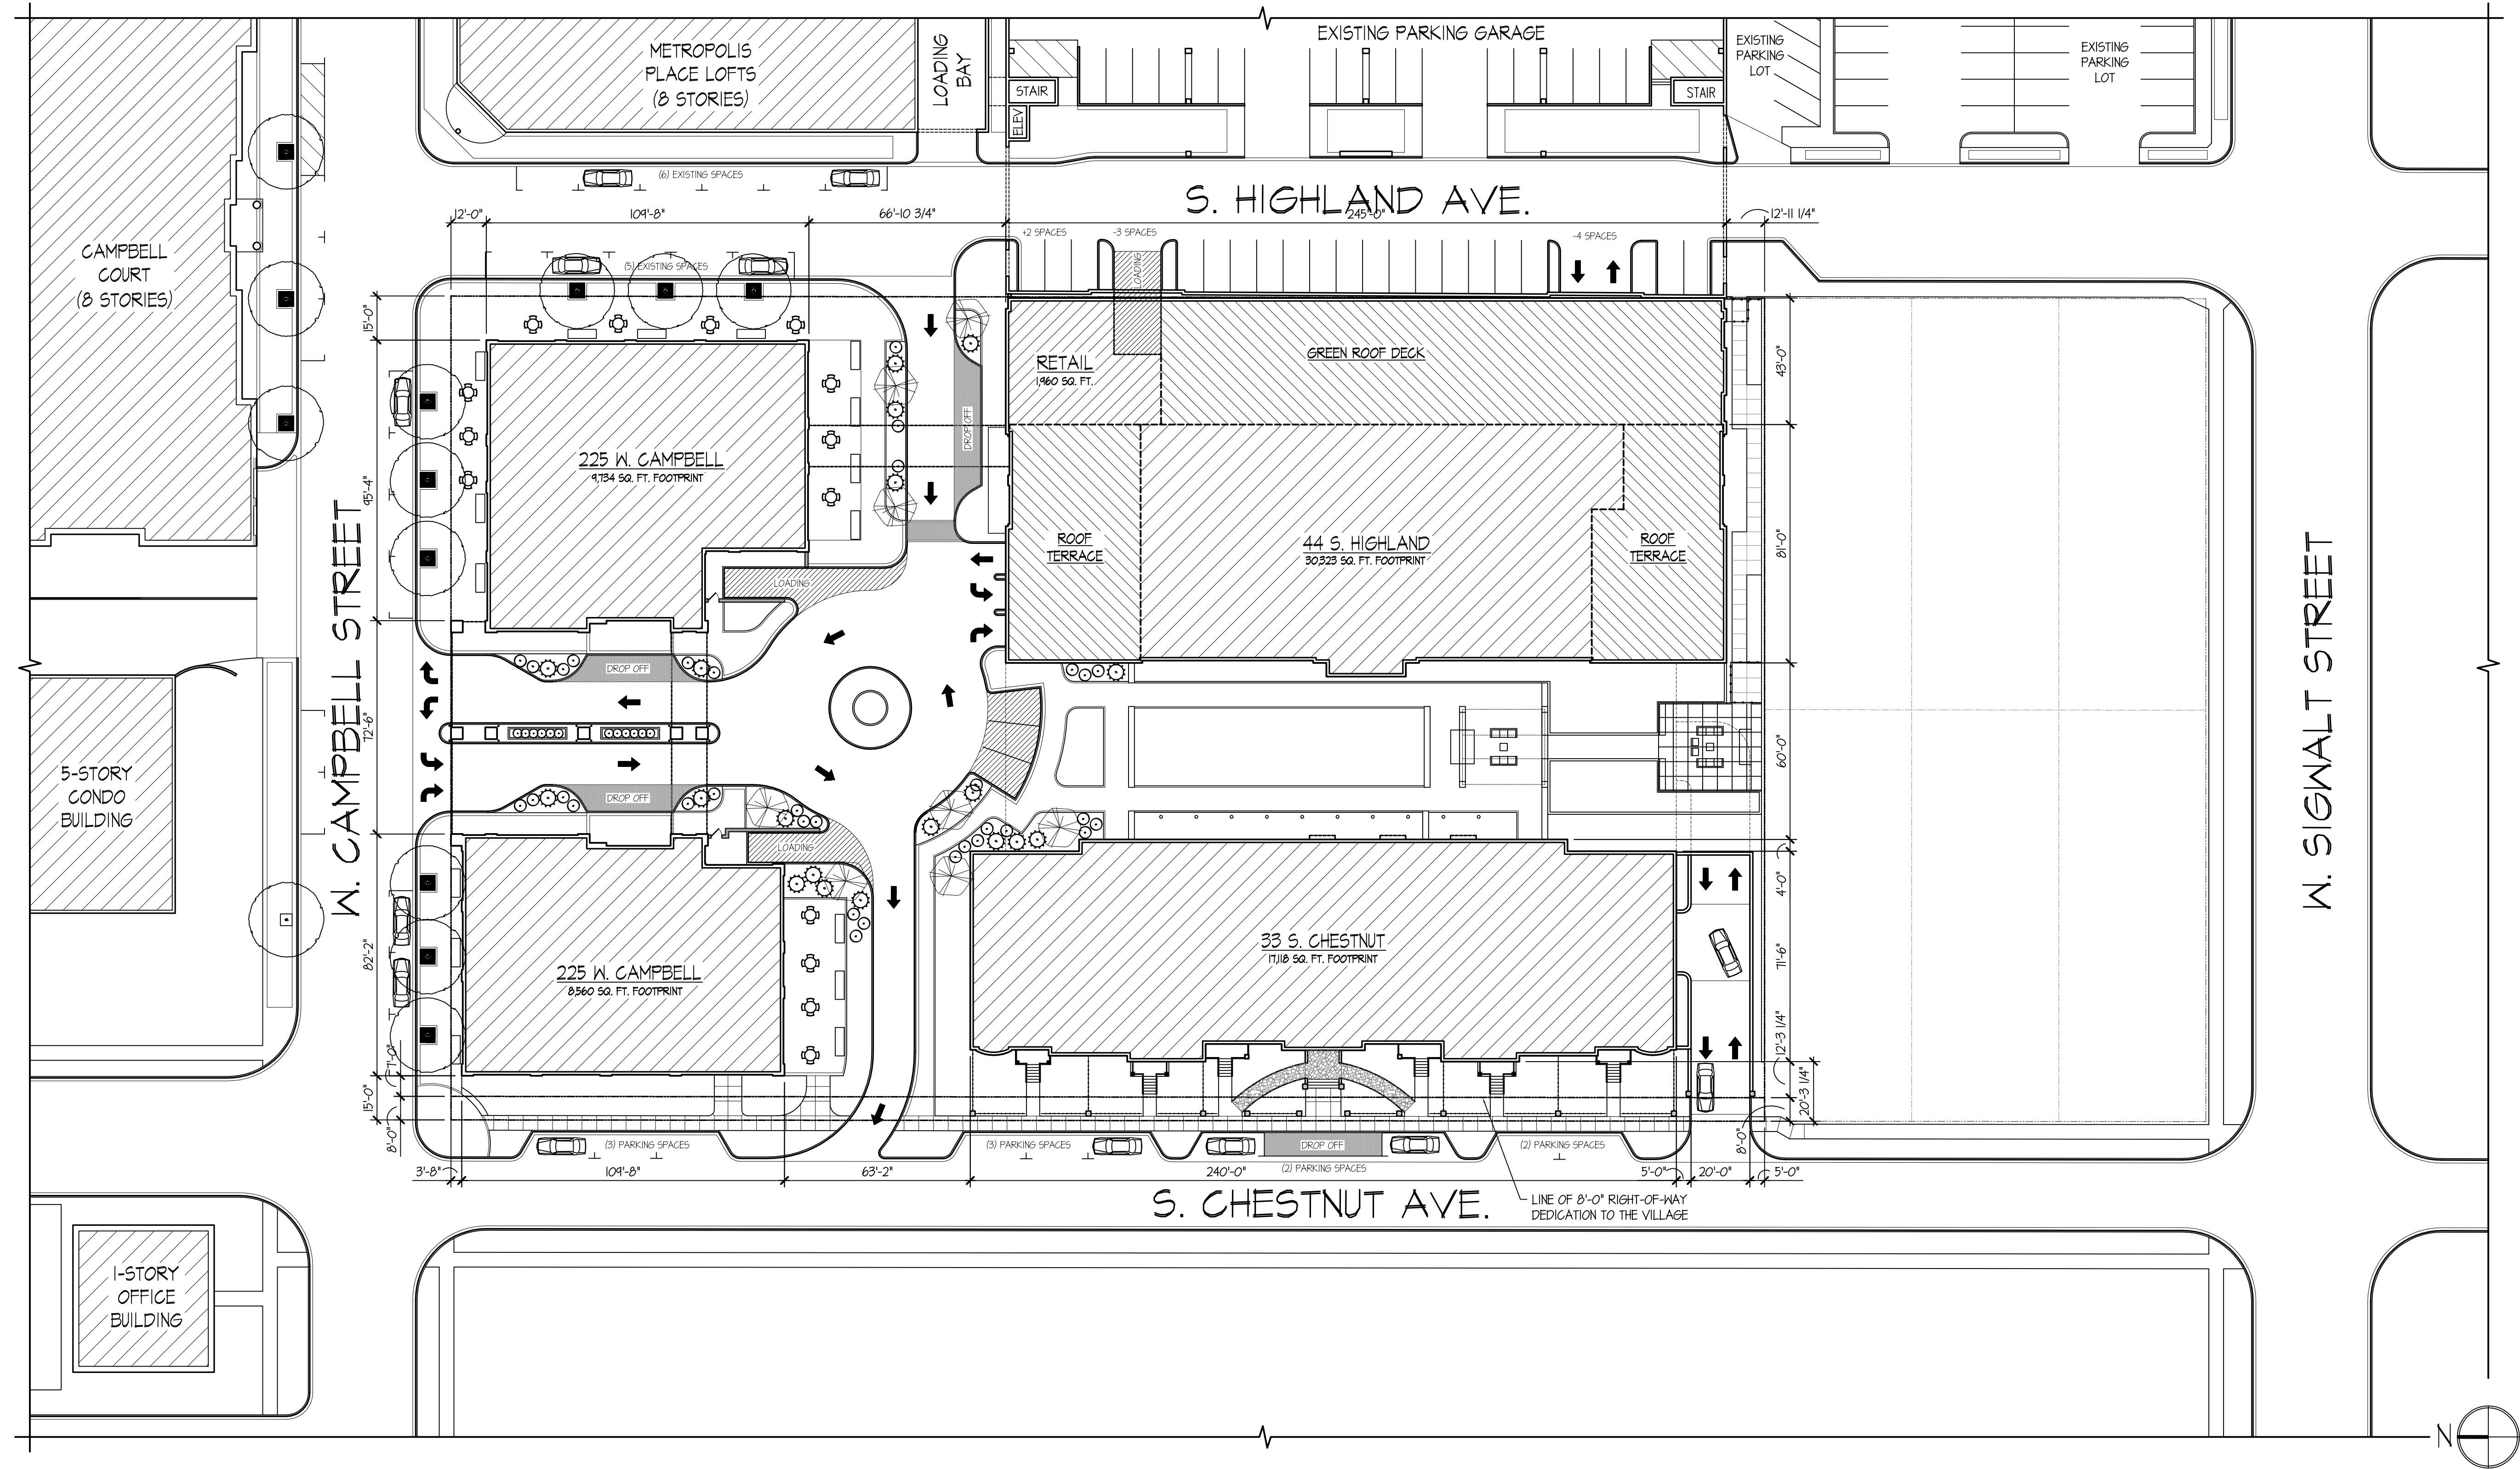

ARLINGTON 425: ARCHITECTURAL SITE PLAN

SCALE: 1" = 30'-0"

ARLINGTON 425

A NEW B-5 DISTRICT PUD DEVELOPMENT PRESENTED BY:
CCH, LLC * 838 BUSSE HIGHWAY * PARK RIDGE, ILLINOIS

DRAWING INDEX

CS	COVER SHEET AND ARCHITECTURAL SITE PLAN
CP.1	CONTEXTUAL SITE PLAN
HL.1	44 S. HIGHLAND BUILDING FLOOR PLANS
HL.2	44 S. HIGHLAND BUILDING ELEVATIONS
HL.3	44 S. HIGHLAND BUILDING ELEVATIONS
CA.1	225 W. CAMPBELL BUILDING FLOOR PLANS
CA.2	225 W. CAMPBELL BUILDING FLOOR PLANS
CA.3	225 W. CAMPBELL BUILDING ELEVATIONS
CA.4	225 W. CAMPBELL BUILDING ELEVATIONS
CH.1	33 S. CHESTNUT BUILDING FLOOR PLANS
CH.2	33 S. CHESTNUT BUILDING ELEVATIONS

© COPYRIGHT 2018 TINAGLIA ARCHITECTS, INC.

TINAGLIA ARCHITECTS-INC
814 W. NORTHWEST HIGHWAY
ARLINGTON HEIGHTS-IL 60004
VOICE • 847 253 0002
DATA • 847 253 3063
www.tinaglia.com

TINAGLIA
ARCHITECTS

CLIENT

CCH, LLC
838 BUSSE HIGHWAY
PARK RIDGE, IL 60068

PROJECT

ARLINGTON 425
ARLINGTON HEIGHTS, ILLINOIS
MIXED-USE DEVELOPMENT

DRAWING TITLE

ARCHITECTURAL
SITE PLAN

FILE NAME 3883-23P
DRAWN BY RDL DATE 11.13.18

NO.	REVISED PER	DATE	BY

JOB NO. 388315

SHEET NO.
OF 11

CS

PROFESSIONAL DESIGN FIRM LICENSE #184-002934