


CAMPBELL AVENUE

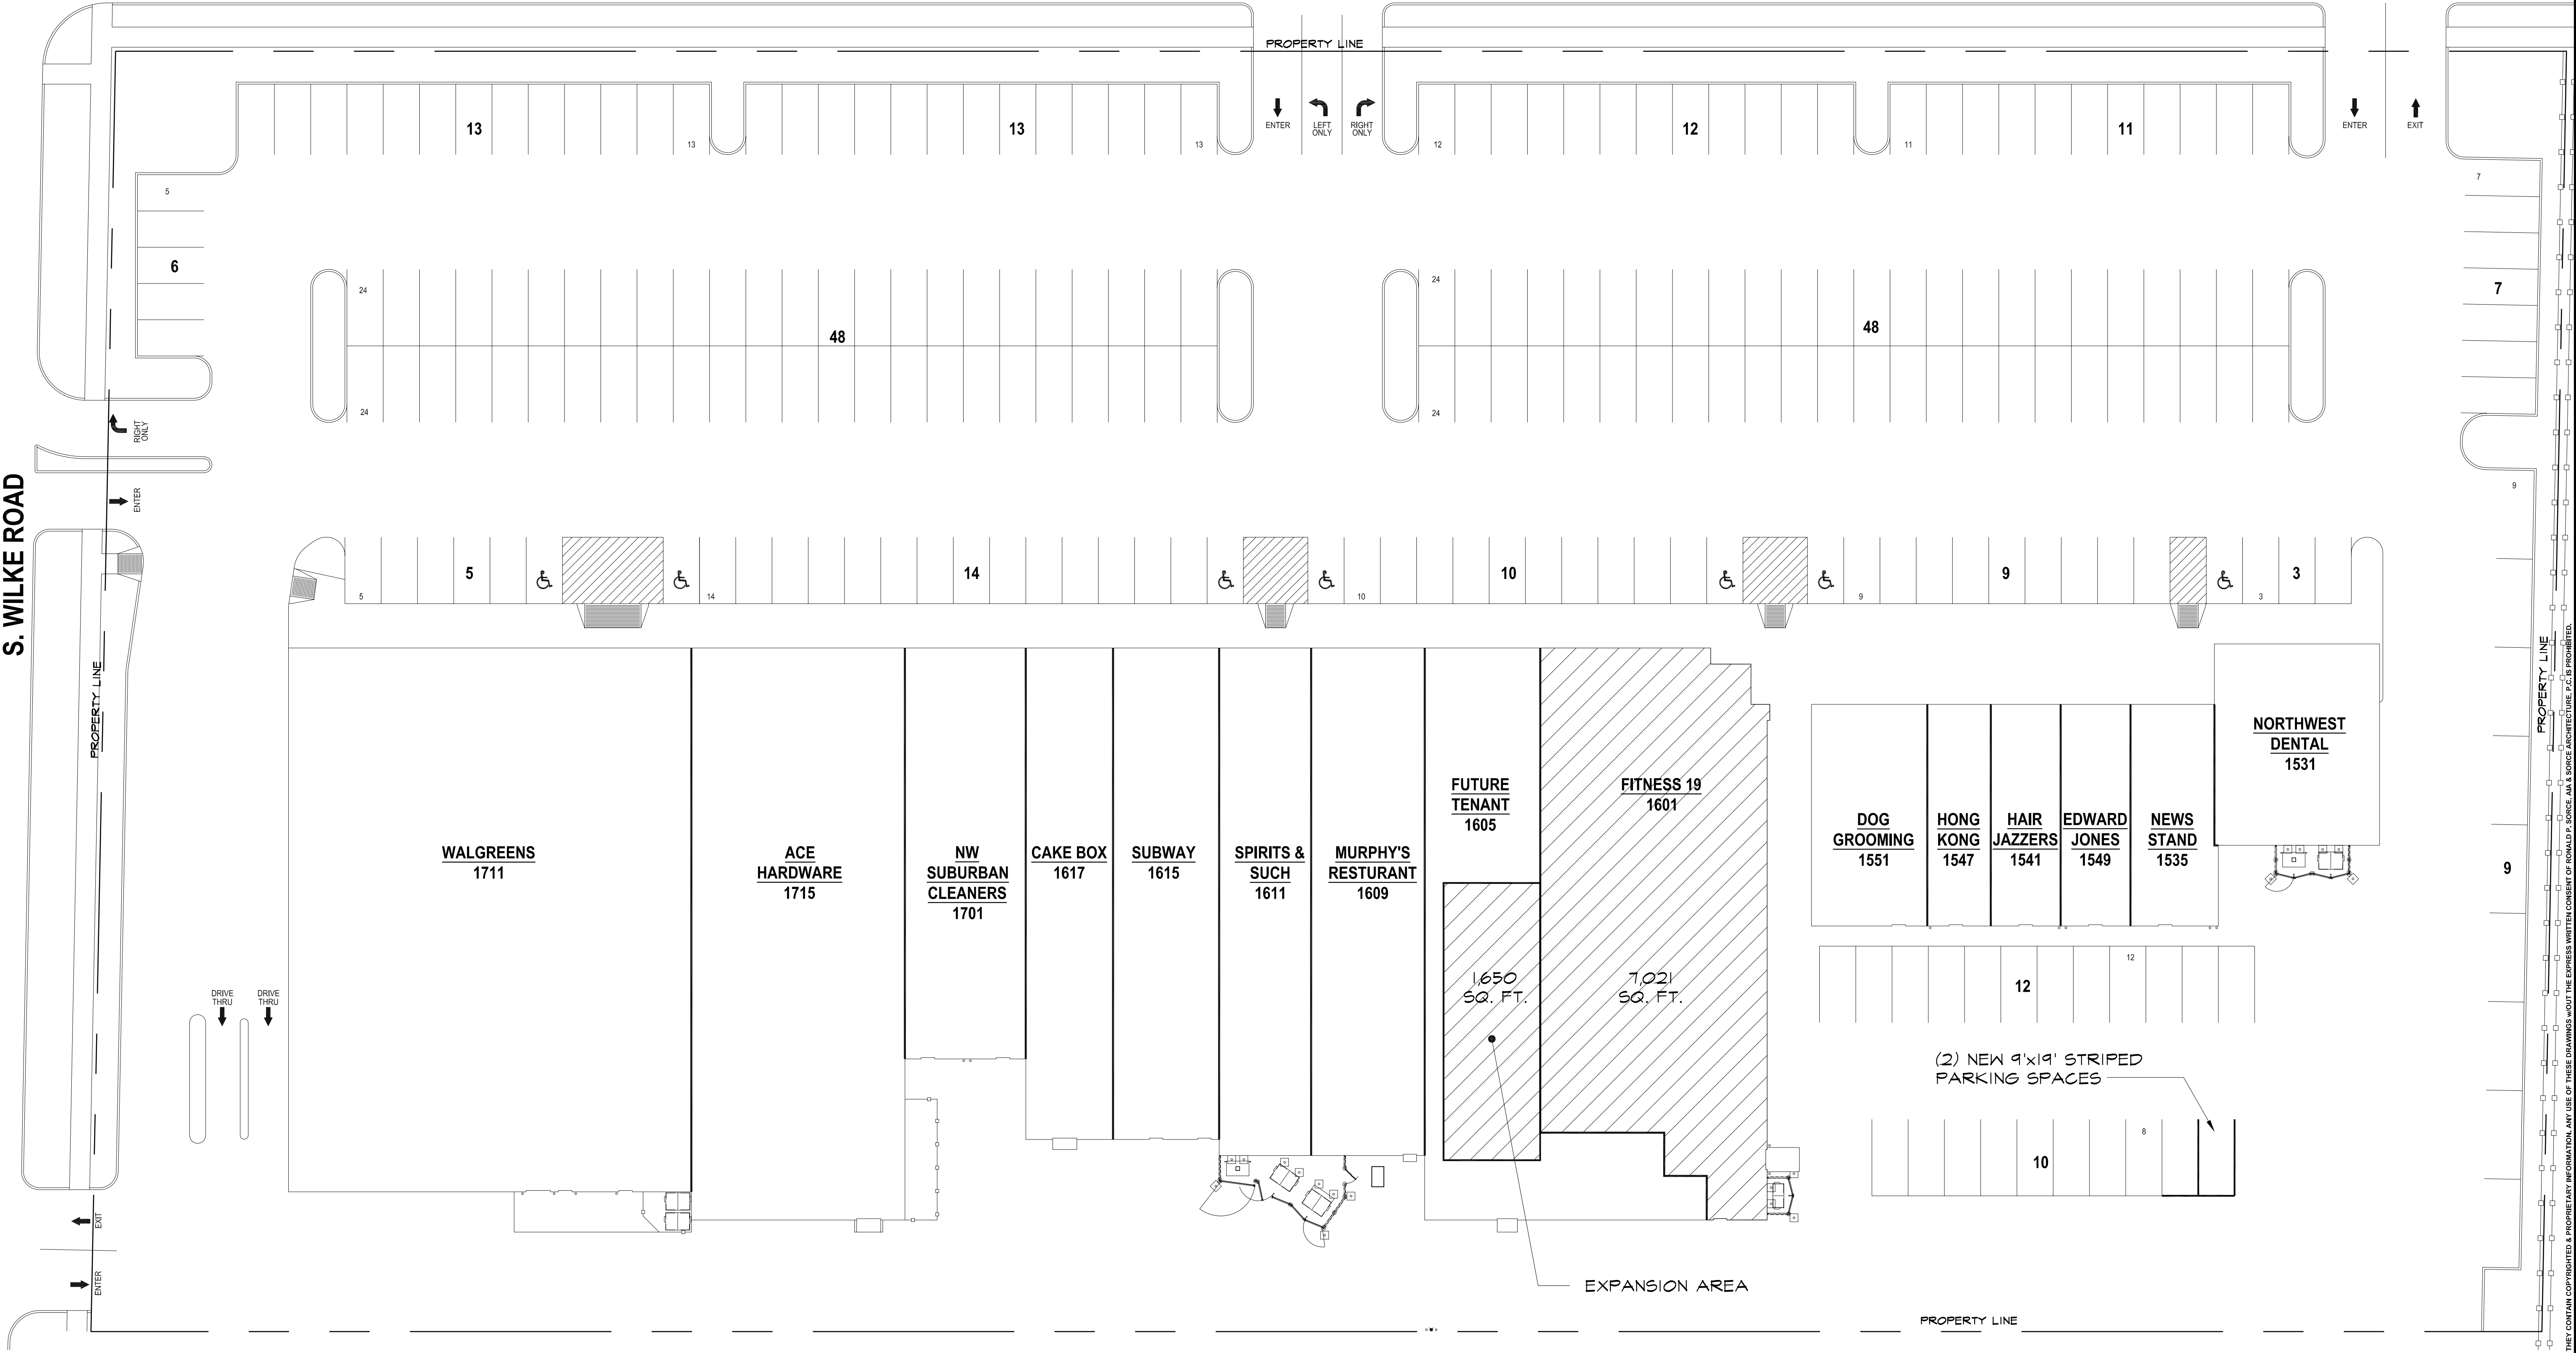

SITE PLAN
SCALE: 1" = 20'-0"

SITE/PARKING DATA	
SITE SQUARE FOOTAGE 193,376	
EXISTING PARKING: 234 SP.	
PROPOSED PARKING: 2 SP.	
TOTAL PARKING: 236 SP.	

SORCE ARCHITECTURE

121 S. WILKE RD., SUITE 400, ARLINGTON HEIGHTS, IL 60005
PHONE: 847.342.2659 FAX: 847.342.4972 WWW.SORCEARCHITECTURE.COM

EXPIRES 11/2014

FITNESS 19 EXPANSION
1601 CAMPBELL RD
ARLINGTON HEIGHTS, ILLINOIS

REVISIONS			
NO.	REV.	DATE	DESCRIPTION
1	ACT	06/04/13	REVISION 1
2	ACT	07/19/13	PERMIT SET

PROJECT # 13119

DRAWN BY ACT

CHECKED BY RPS

START DATE 06/10/2013

SHEET TITLE
SITE PLAN

SHEET NUMBER

A0.0