

METROPOLIS

111 W Campbell St
Arlington Heights, IL



Date 8-14-19
Job# 7031946



EXISTING BUILDING AND SIGNAGE



EXISTING CANOPY



Client
Metropolis

Customer Approval

Project Name & Location
111 W Campbell
Arlingto Heights, IL

Job Number
7031946

Date
1-21-19


Drawn By
SJV

Revisions

5-15-19 SJV
6-4-19 SJV
6-13-19 SJV
8-14-19 SJV

THIS DRAWING IS PROPERTY
OF SOUTH WATER SIGNS
ALL RIGHTS OF REPRODUCTION
ARE RESERVED BY
SOUTH WATER SIGNS



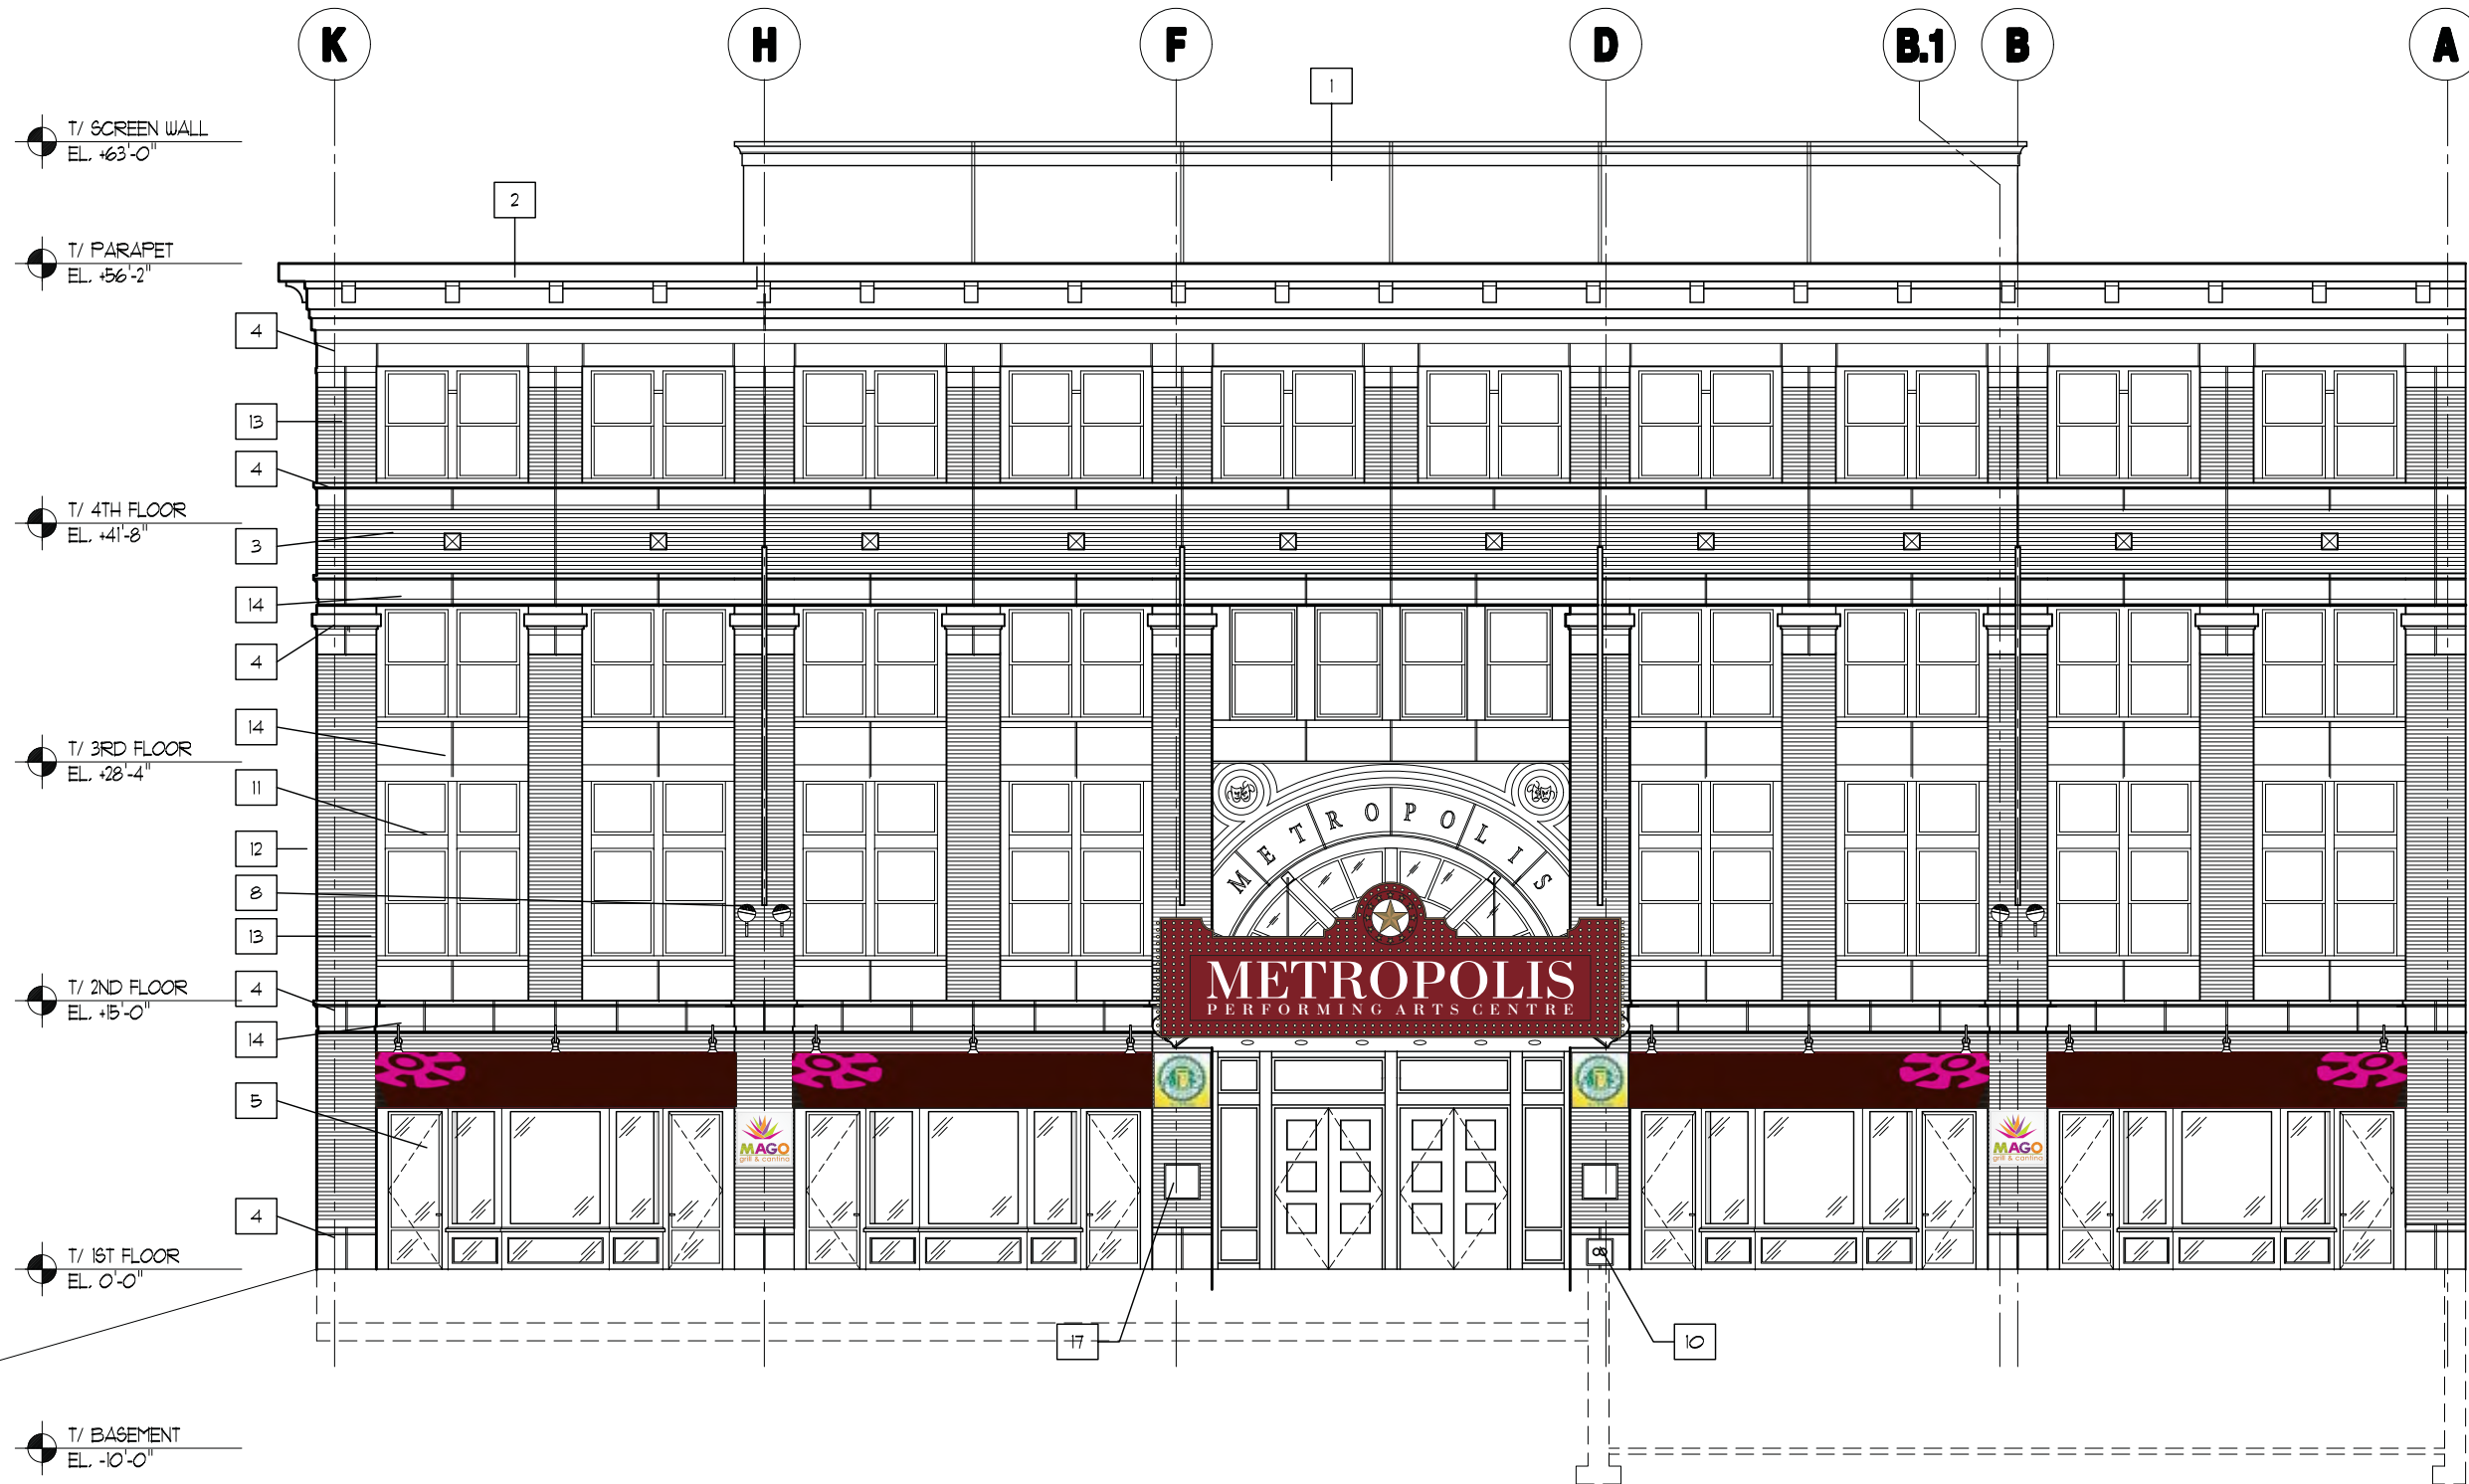

3 NORTH ELEVATION
SCALE: 3/32" = 1'-0"



Client
Metropolis

Customer Approval

Project Name & Location
**111 W Campbell
Arlingto Heights, IL**

Job Number
7031946

Date
1-21-19

Drawn By
SJV

Revisions
5-15-19 SJV
6-4-19 SJV
6-13-19 SJV
8-14-19 SJV

THIS DRAWING IS PROPERTY
OF SOUTH WATER SIGNS
ALL RIGHTS OF REPRODUCTION
ARE RESERVED BY
SOUTH WATER SIGNS

MEMBER
INTERNATIONAL SIGN ASSOCIATION

UL
LISTED



Client
Metropolis

Customer Approval

Project Name & Location
111 W Campbell
Arlingto Heights, IL

Job Number
7031946

Date
1-21-19

Drawn By
SJV


Revisions

5-15-19 SJV
6-4-19 SJV
6-13-19 SJV
8-14-19 SJV


THIS DRAWING IS PROPERTY
OF SOUTH WATER SIGNS
ALL RIGHTS OF REPRODUCTION
ARE RESERVED BY
SOUTH WATER SIGNS




Full Color Electronic
Message Center
Model and Dimensions TBD

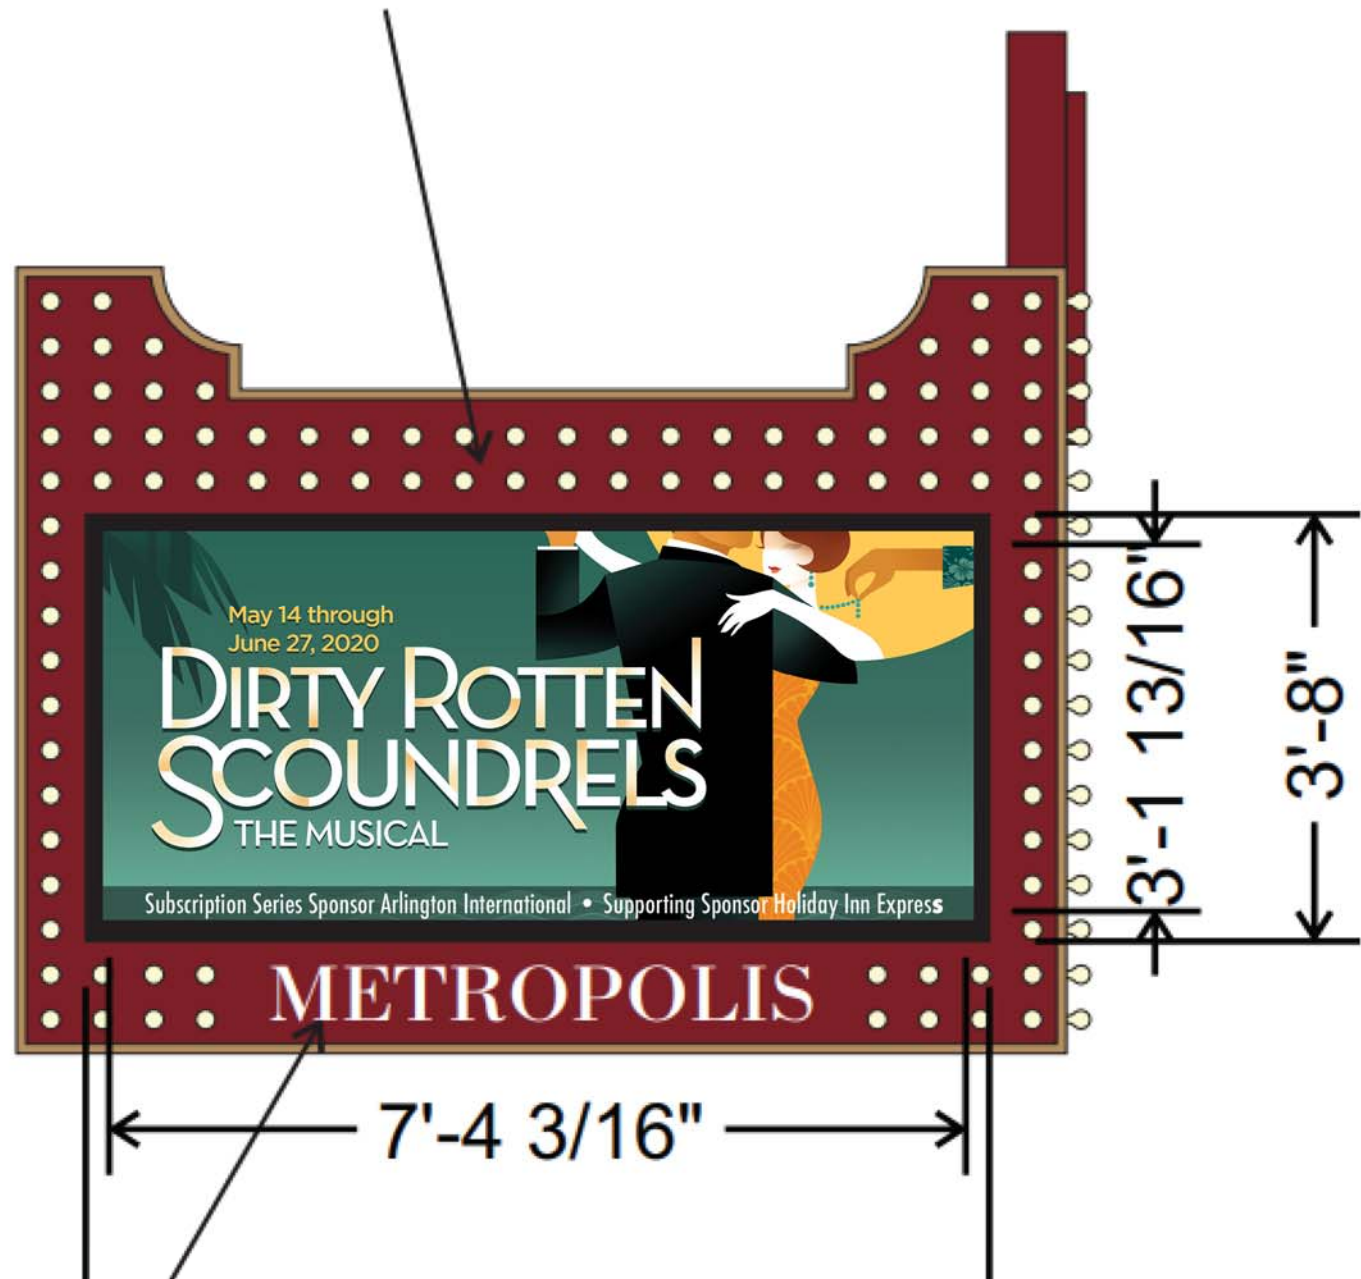


Full Color Electronic
Message Center
Model and Dimensions TBD

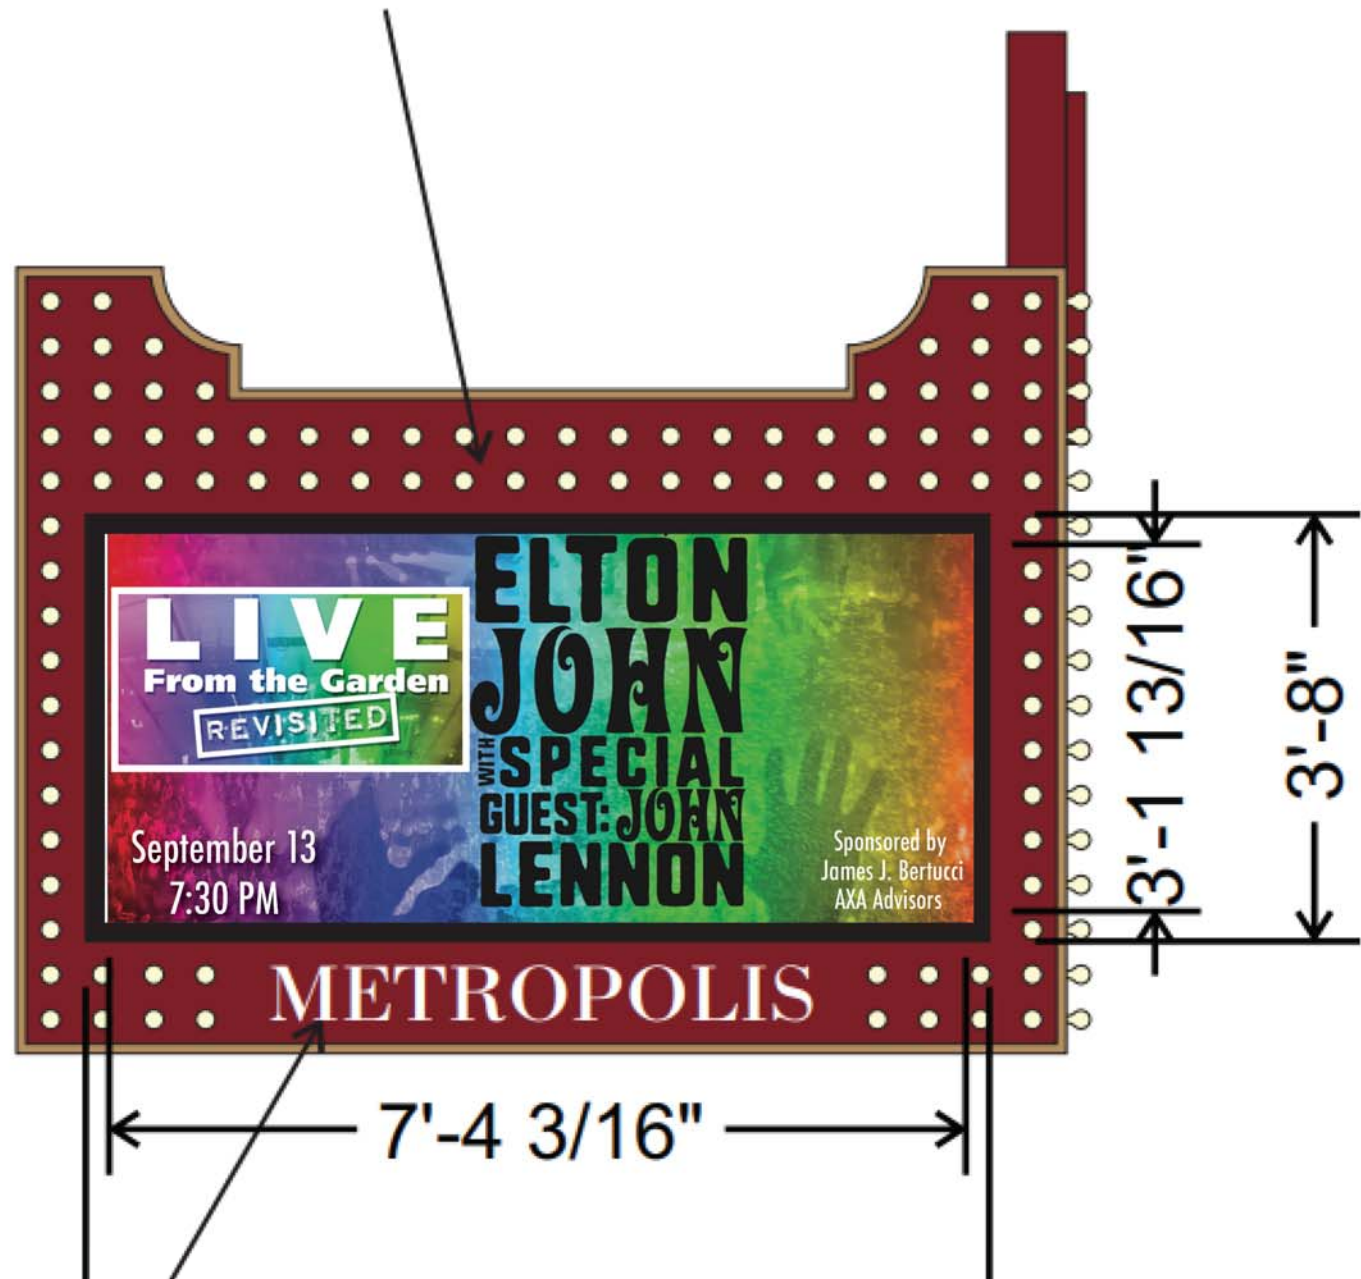


Full Color Electronic
Message Center
Model and Dimensions TBD

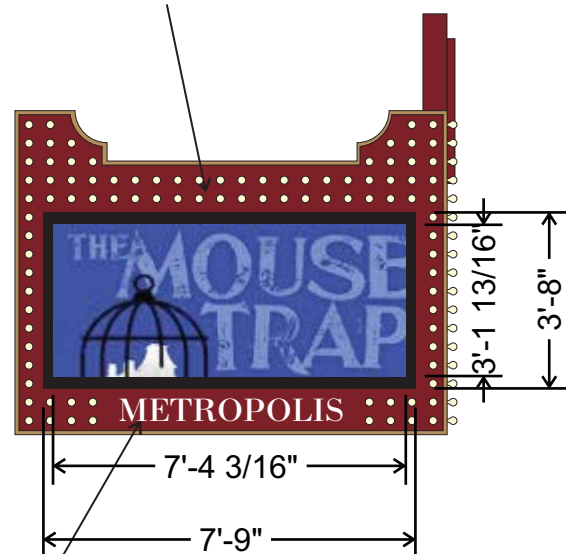

Illuminated Routed Aluminum
Copy with White Acrylic Backer

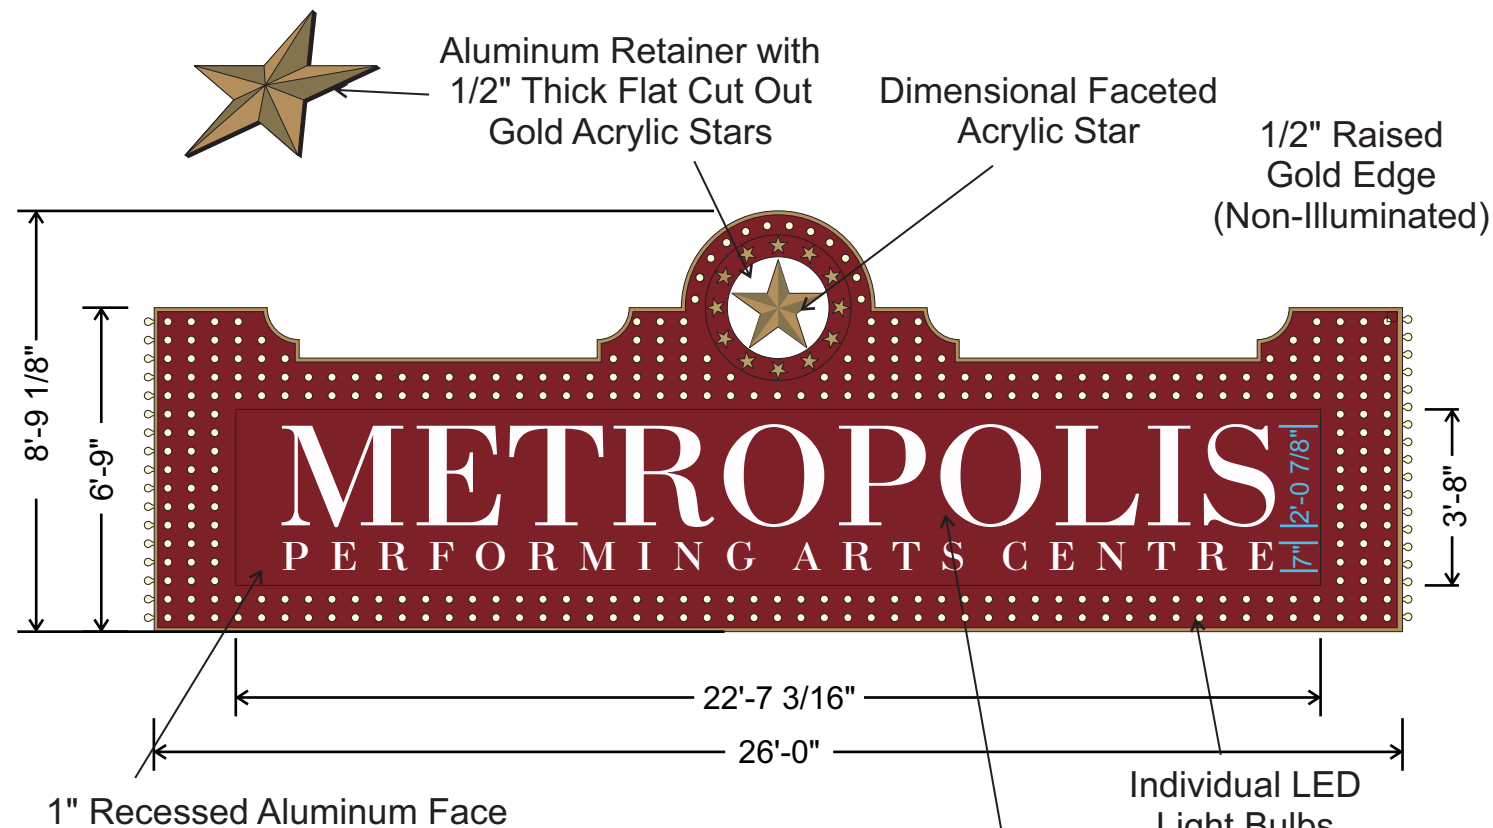

Full Color Electronic
Message Center
Model and Dimensions TBD

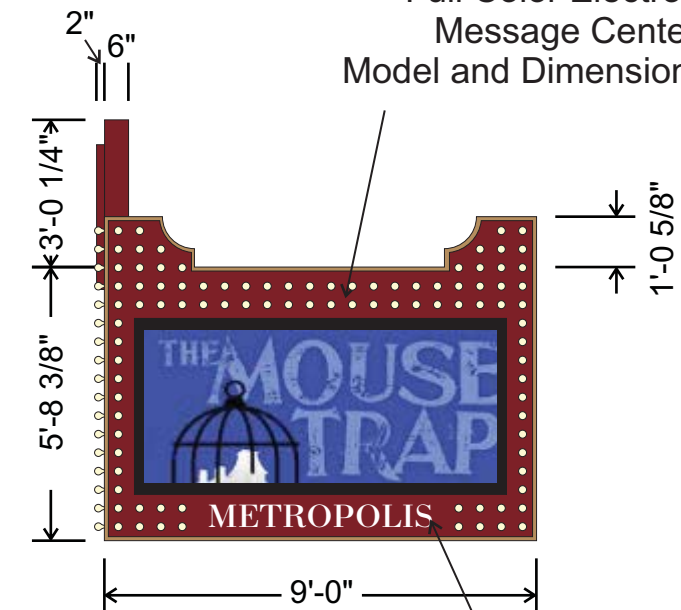

Illuminated Routed Aluminum
Copy with White Acrylic Backer

Canopy Sign with Halo Lit Channel Letters

Scale: 1/4" = 1'

- Angle Iron Frame
- Brake Formed Aluminum Cabinet Painted Red, Actual Color TBD
- White LED Illumination

Electronic Message Centers

Scale: 1/4" = 1'

- Optec Full Color 8mm LED Electronic Message Center
- 12 x 280 LED Matrix
- 3'-1 13/16" x 7'-4 3/16" Viewing Area
- 17 Lines of text, 46 characters per line
- 160° Horizontal Viewing Angle

Color Options

Pantone 19-1555 TCX
Red Dahlia



Pantone 20-0035 TPM
Space Sand




Pantone 20-0033 TPM
Glamour Gold



Individual Light Bulb Detail

Light Temp. to be <4000K

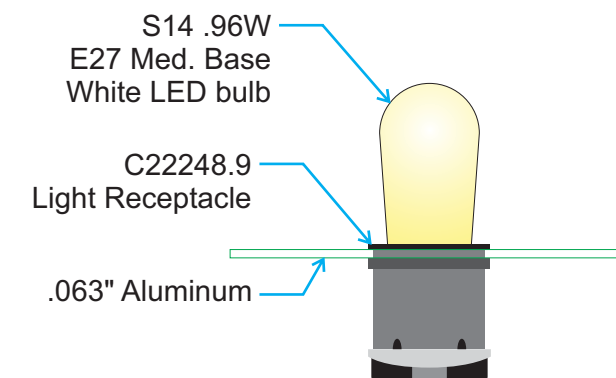

Client
Metropolis

Customer Approval

Project Name & Location
111 W Campbell
Arlingto Heights, IL

Job Number
7031946

Date
1-21-19

Drawn By
SJV


Revisions

5-15-19 SJV
6-4-19 SJV
6-13-19 SJV
8-14-19 SJV


THIS DRAWING IS PROPERTY
OF SOUTH WATER SIGNS
ALL RIGHTS OF REPRODUCTION
ARE RESERVED BY
SOUTH WATER SIGNS



Option 1

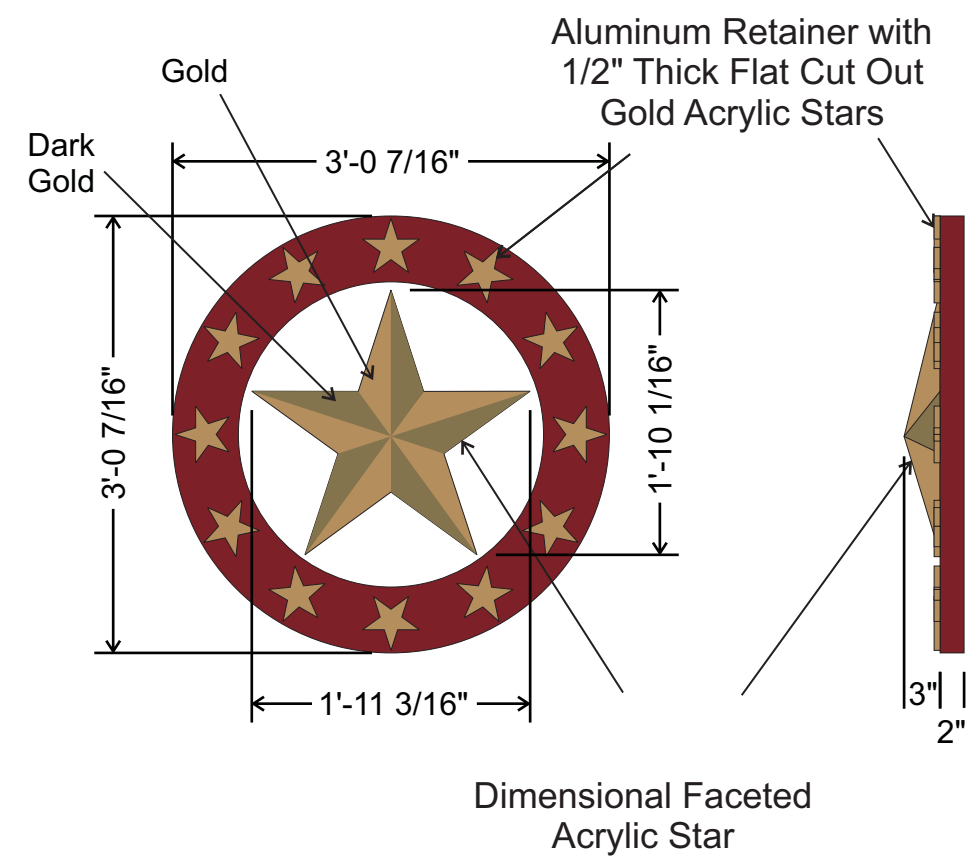

Illuminated Star Logo
Scale: 3/4" = 1'

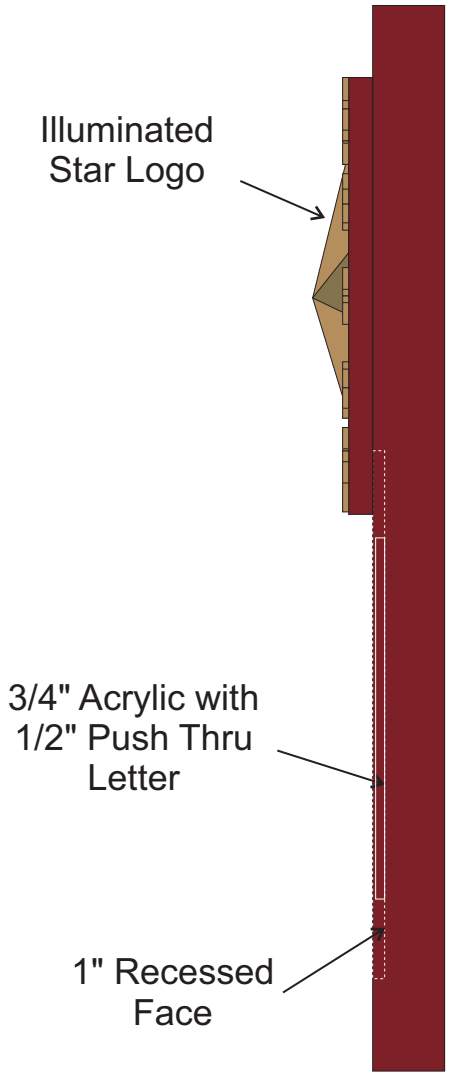

Front Detail
Side View



Client	Metropolis
Customer Approval	

Project Name & Location	111 W Campbell Arlingto Heights, IL
Job Number	7031946

Date	1-21-19
Drawn By	SJV


Revisions
5-15-19 SJV
6-4-19 SJV
6-13-19 SJV
8-14-19 SJV

THIS DRAWING IS PROPERTY
OF SOUTH WATER SIGNS
ALL RIGHTS OF REPRODUCTION
ARE RESERVED BY
SOUTH WATER SIGNS

MEMBER
INTERNATIONAL SIGN ASSOCIATION

UL
LISTED

Examples of Proposed lighting effects

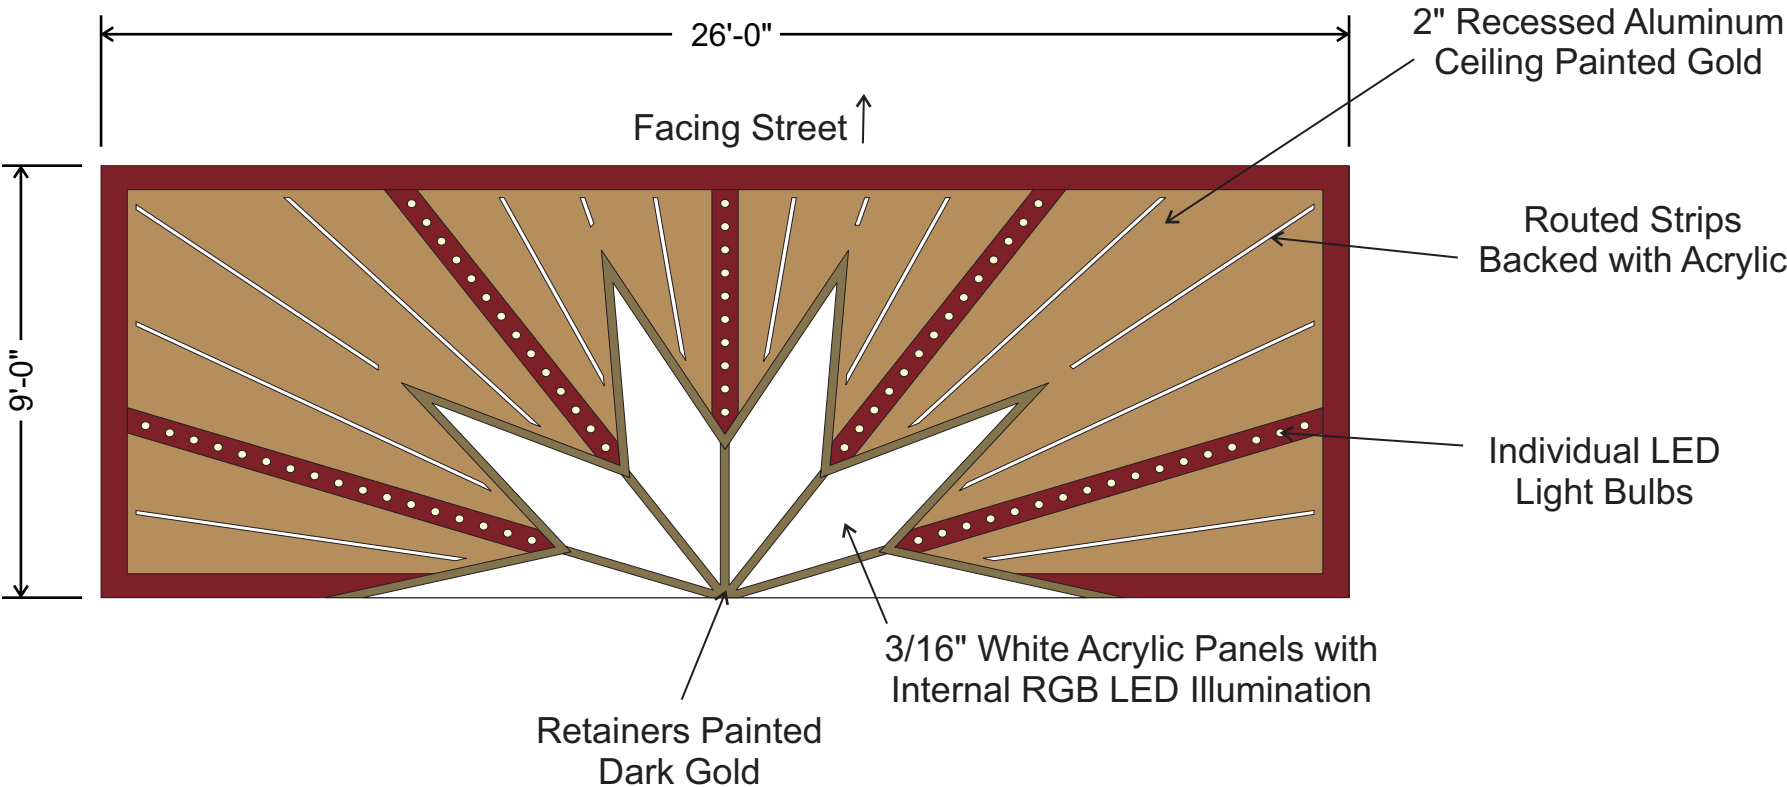

Illuminated Ceiling Under Canopy
Scale: 1/4" = 1'-0"



Client
Metropolis

Customer Approval

Project Name & Location
111 W Campbell
Arlingto Heights, IL

Job Number
7031946

Date
1-21-19


Drawn By
SJV

Revisions

5-15-19 SJV
6-4-19 SJV
6-13-19 SJV
8-14-19 SJV

THIS DRAWING IS PROPERTY
OF SOUTH WATER SIGNS
ALL RIGHTS OF REPRODUCTION
ARE RESERVED BY
SOUTH WATER SIGNS



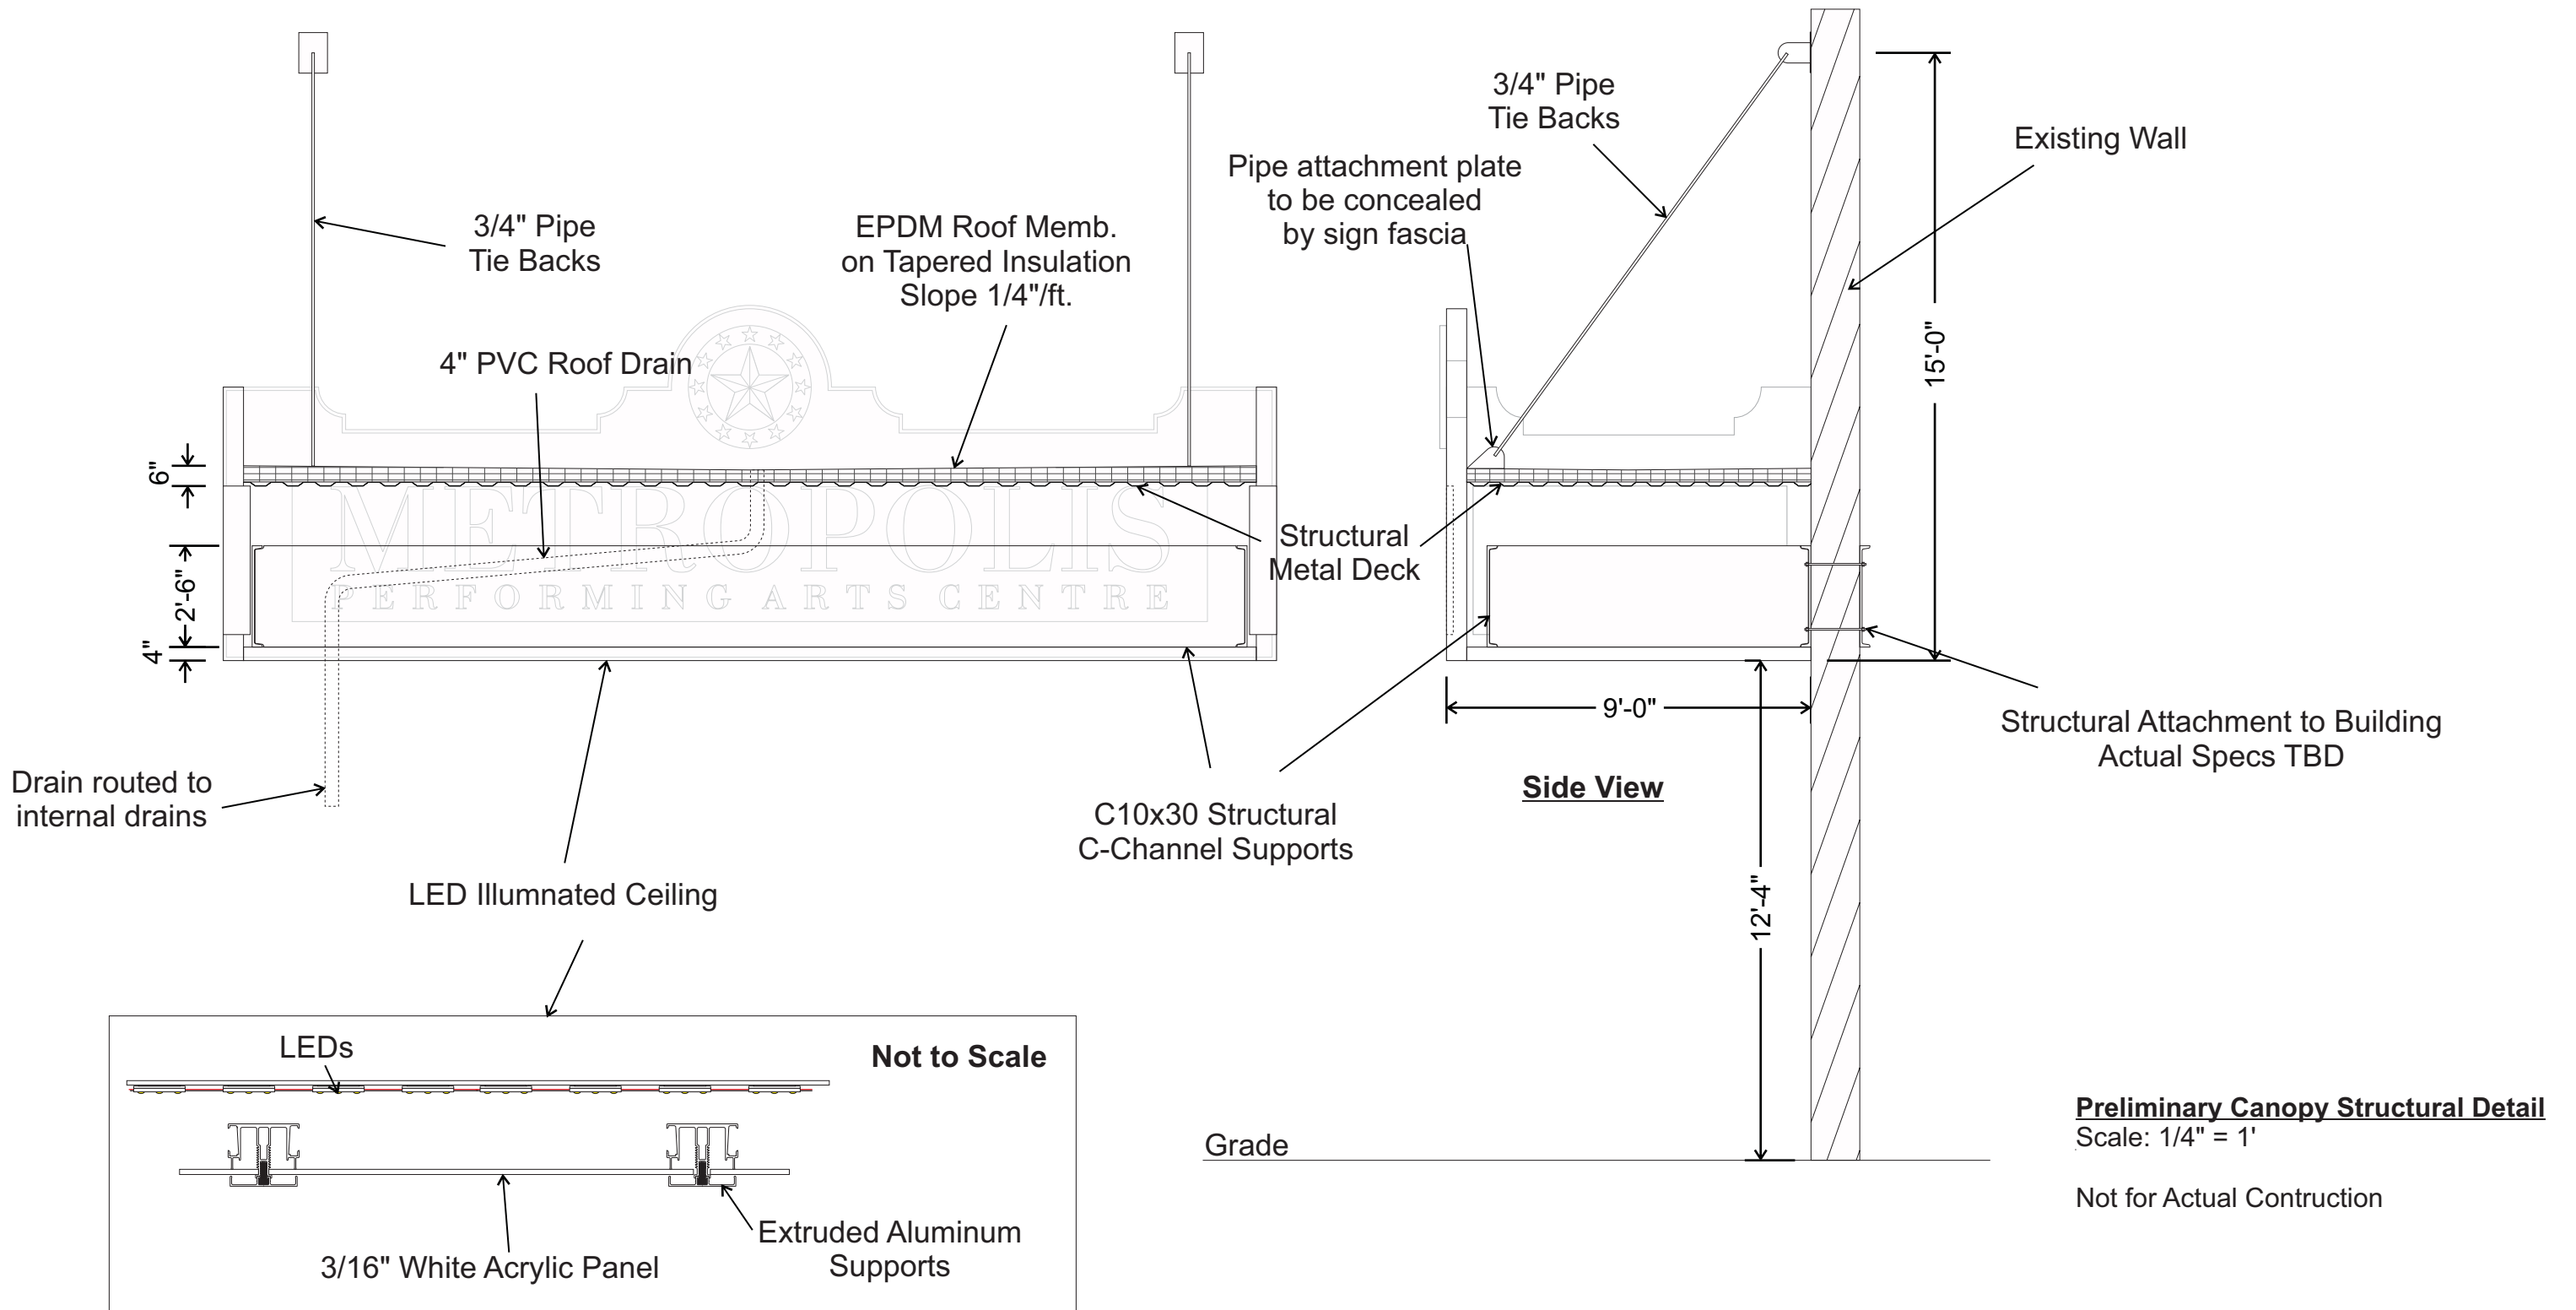

Client
Metropolis

Customer Approval

Project Name & Location
111 W Campbell
Arlingto Heights, IL

Job Number
7031946

Date
1-21-19


Drawn By
SJV

Revisions


5-15-19 SJV
6-4-19 SJV
6-13-19 SJV
8-14-19 SJV

THIS DRAWING IS PROPERTY
OF SOUTH WATER SIGNS
ALL RIGHTS OF REPRODUCTION
ARE RESERVED BY
SOUTH WATER SIGNS



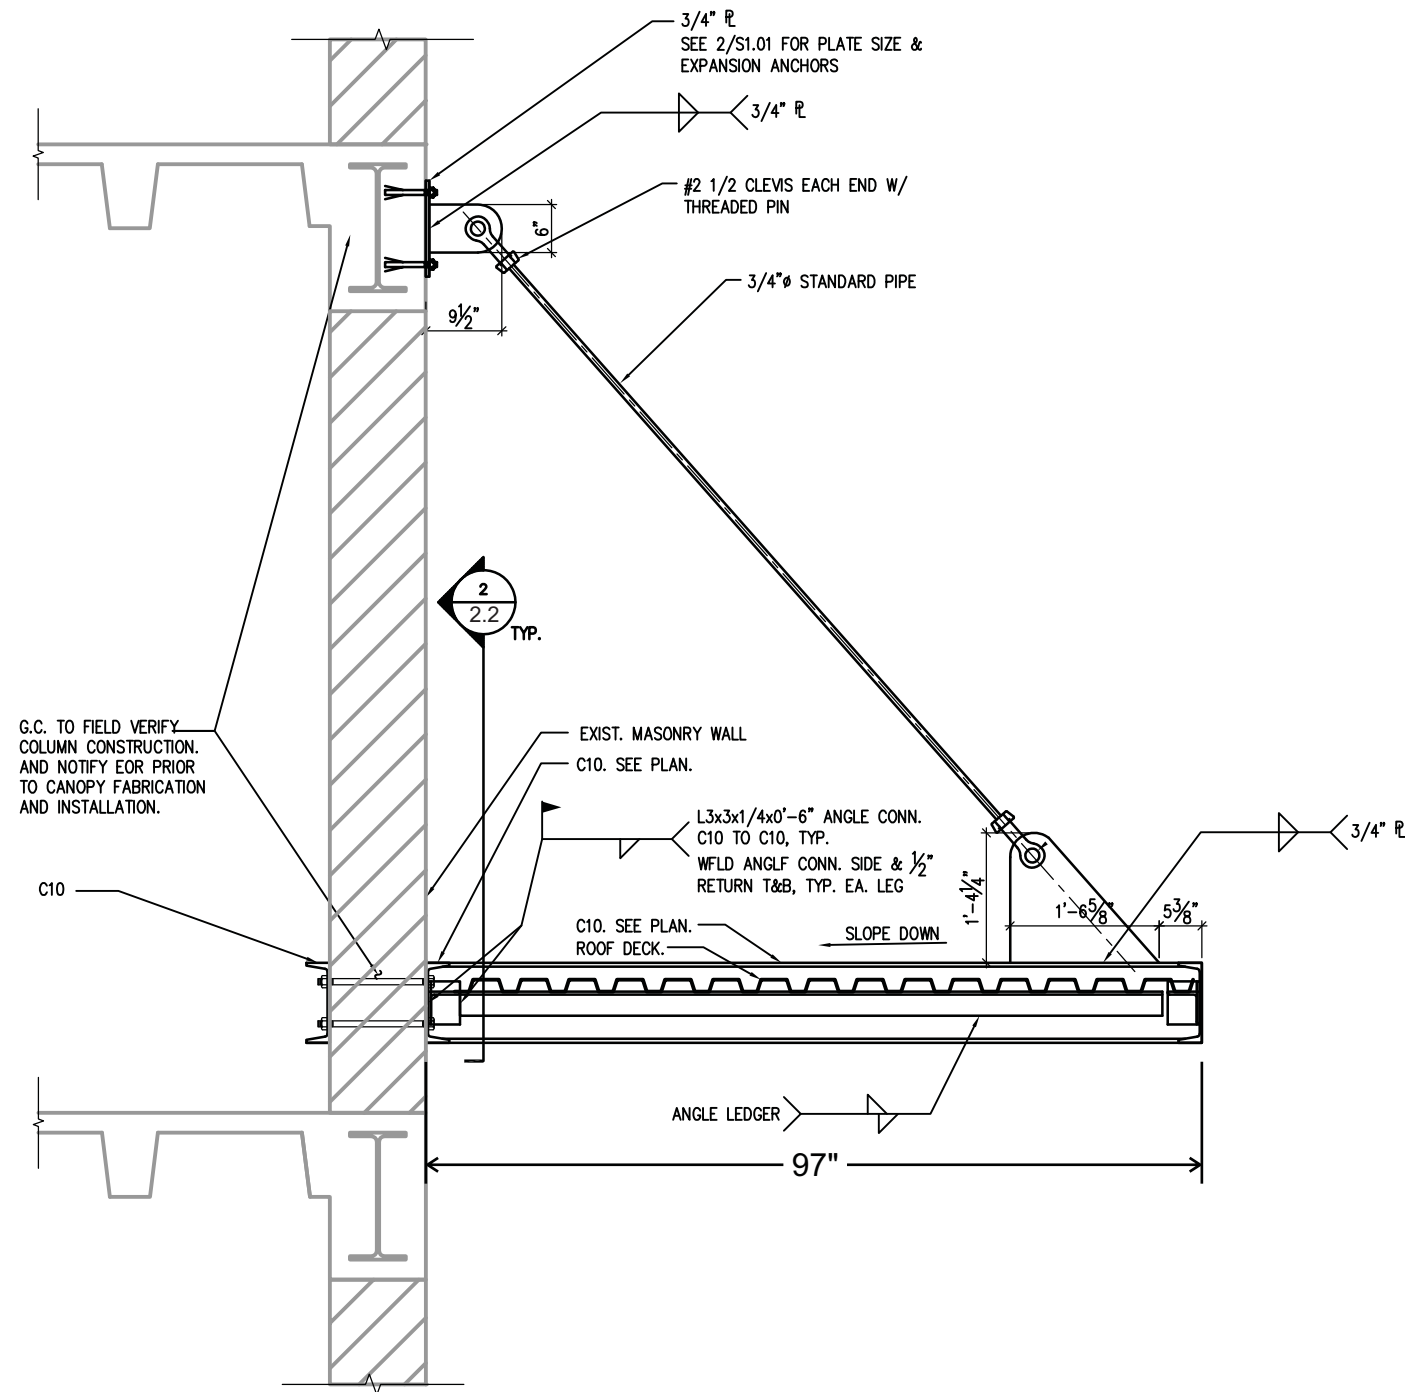

1 2.1 CANOPY SECTION

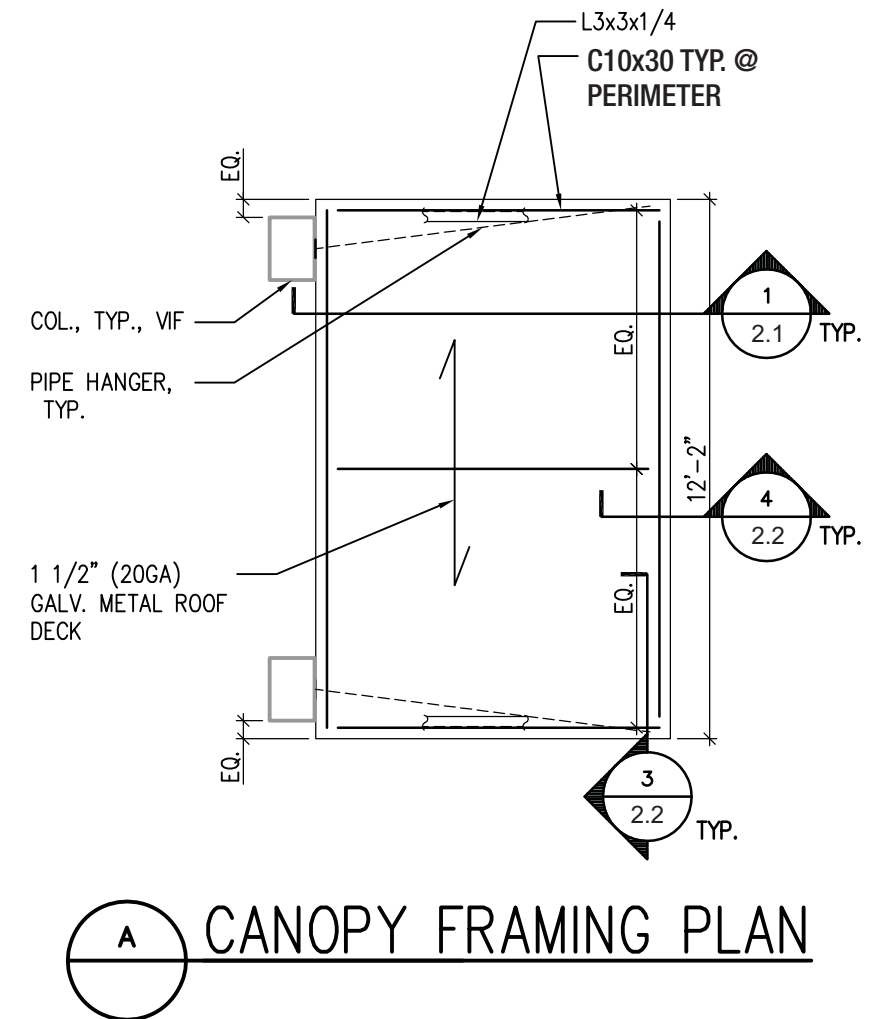

Under Canopy - Framing Extrusion



Client
Metropolis

Customer Approval

Project Name & Location
111 W Campbell
Arlingto Heights, IL

Job Number
7031946

Date
1-21-19


Drawn By
SJV

Revisions


5-15-19 SJV
6-4-19 SJV
6-13-19 SJV
8-14-19 SJV

THIS DRAWING IS PROPERTY
OF SOUTH WATER SIGNS
ALL RIGHTS OF REPRODUCTION
ARE RESERVED BY
SOUTH WATER SIGNS




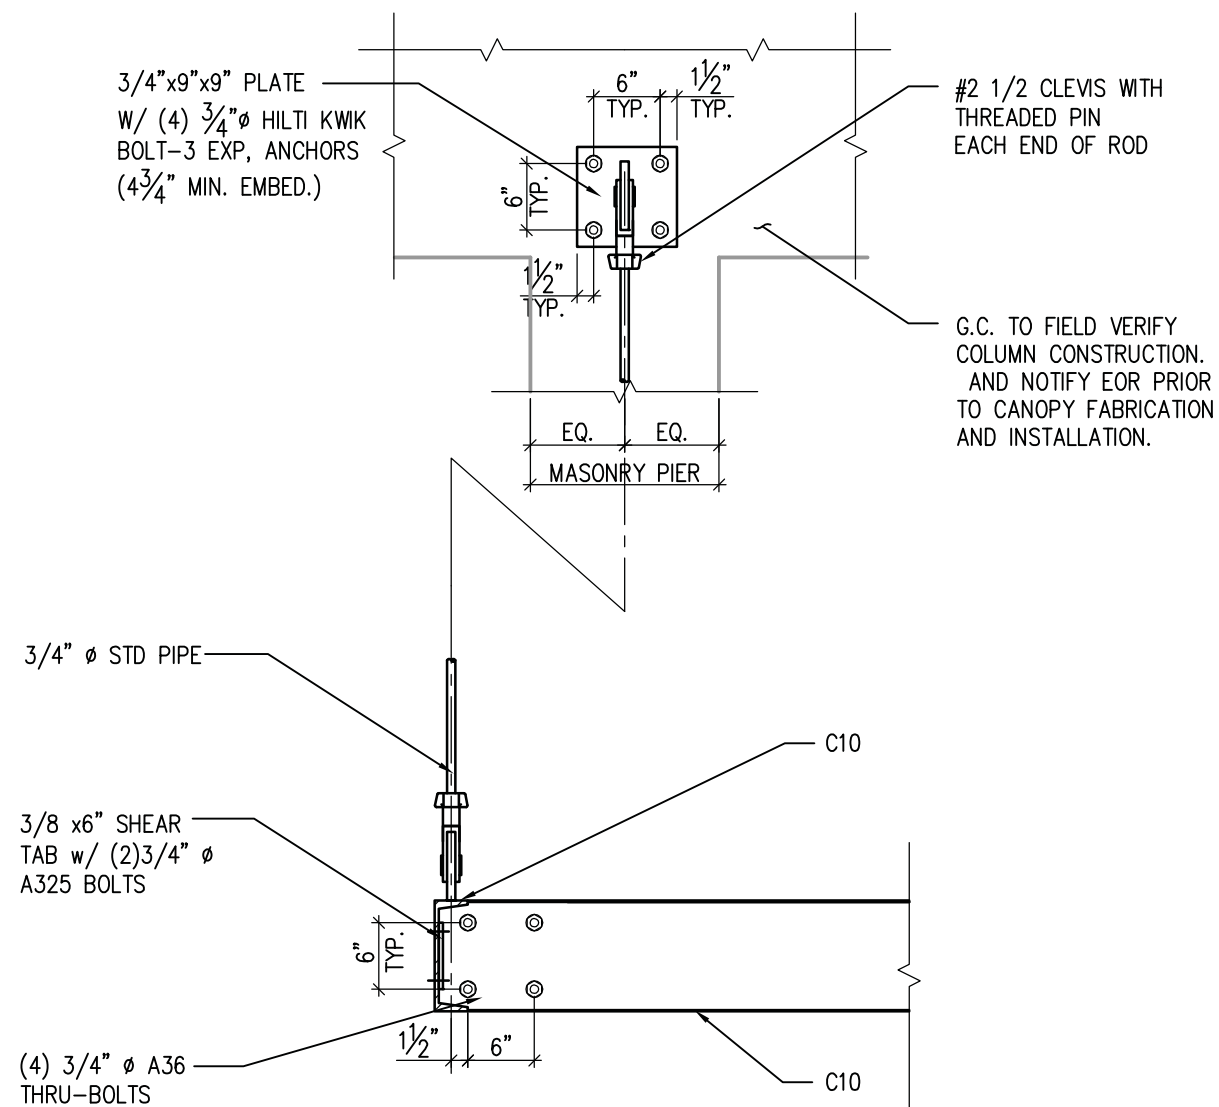

2 CANOPY SECTION
2.2 SCALE: 3/4"=1'-0"

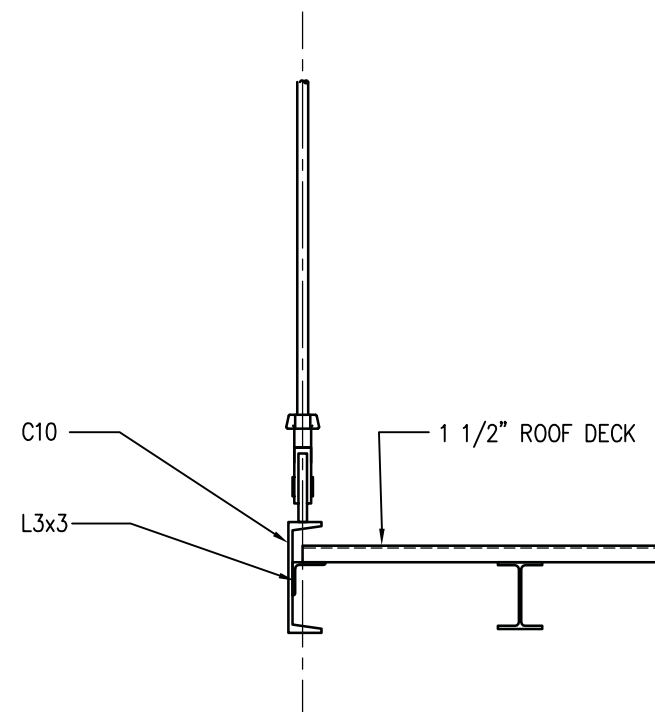

3 CANOPY SECTION
2.2 SCALE: 3/4"=1'-0"

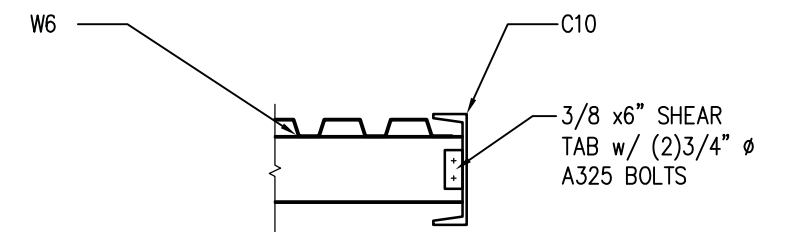

4 CANOPY SECTION
2.2 SCALE: 3/4"=1'-0"



Client
Metropolis

Customer Approval

Project Name & Location
111 W Campbell
Arlingto Heights, IL

Job Number
7031946

Date
1-21-19

Drawn By
SJV

Revisions

5-15-19 SJV
6-4-19 SJV
6-13-19 SJV
8-14-19 SJV

THIS DRAWING IS PROPERTY
OF SOUTH WATER SIGNS
ALL RIGHTS OF REPRODUCTION
ARE RESERVED BY
SOUTH WATER SIGNS

