



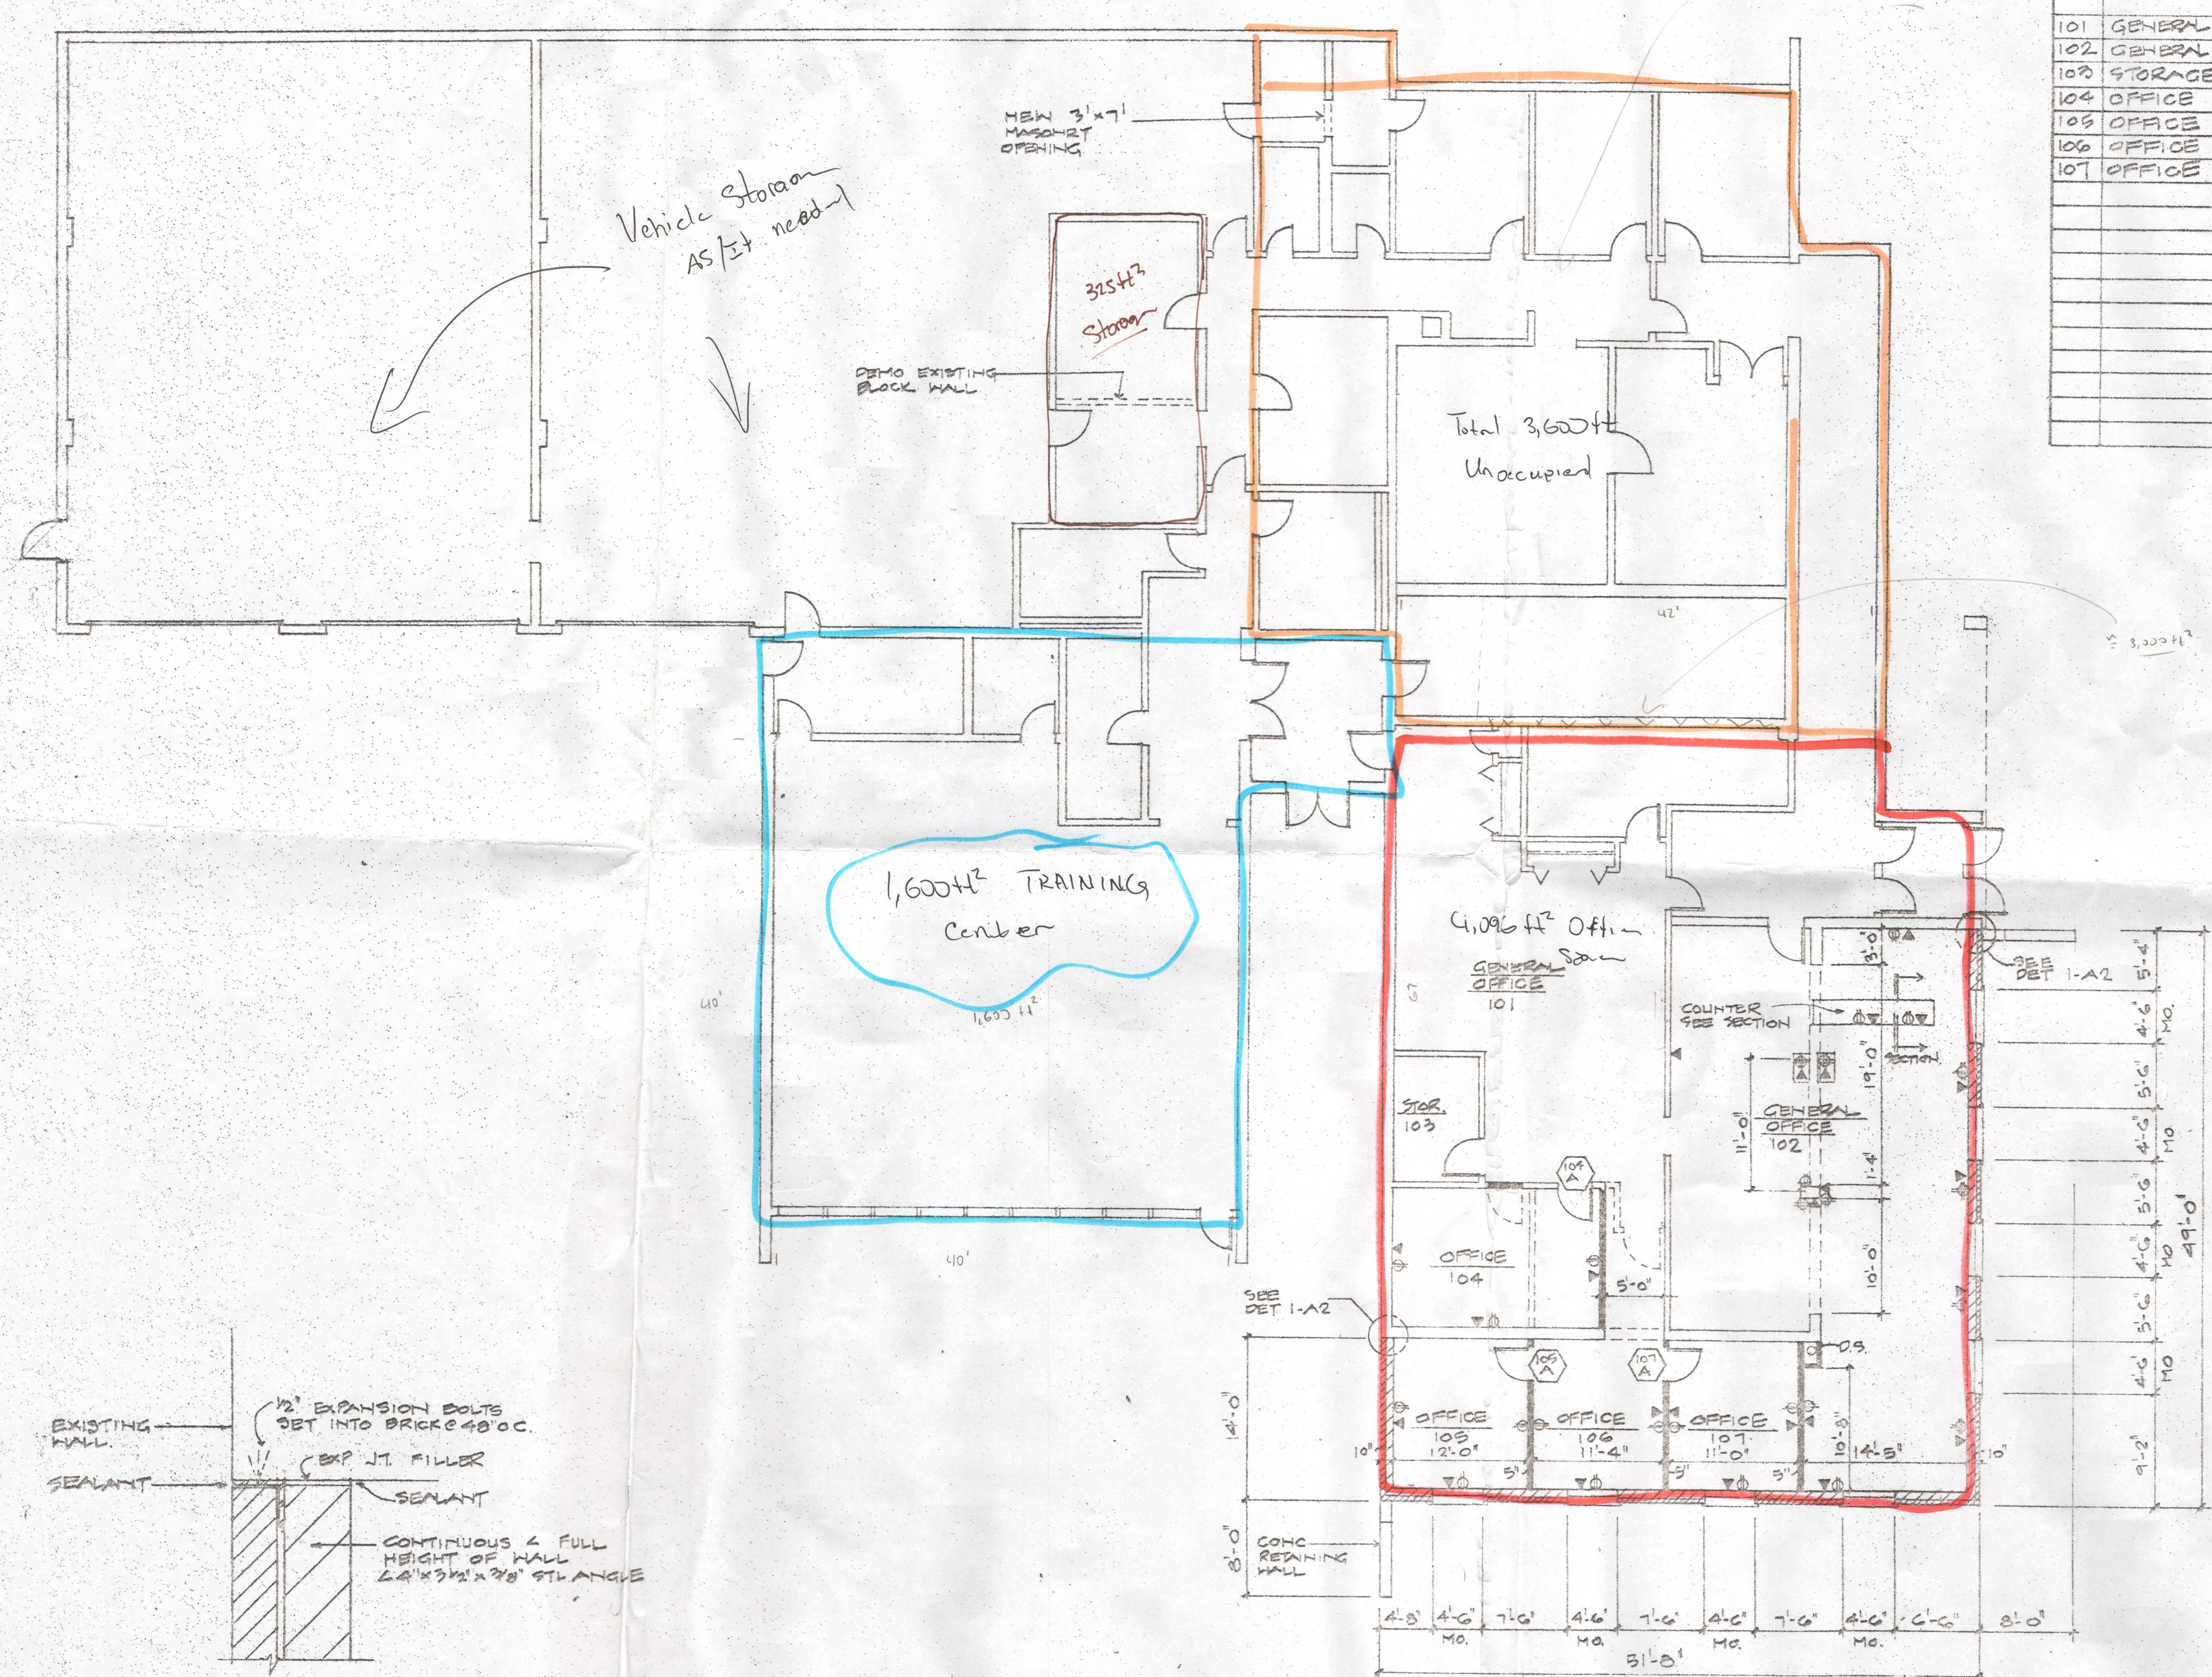

ROOM FINISH SCHEDULE

NO.	NAME	FLOOR	BASE	WALL	CEILING	HEIGHT	REMARKS
101	GENERAL OFF	VINYL TILE	E	E	2" HIGH VINYL		
102	GENERAL OFF	E	E	E	2" HIGH VINYL	8'-8"	
103	STORAGE	E	E	E	2" HIGH VINYL		
104	OFFICE	E	E	E	2" HIGH VINYL		
105	OFFICE	E	E	E	2" HIGH VINYL		
106	OFFICE	E	E	E	2" HIGH VINYL		
107	OFFICE	E	E	E	2" HIGH VINYL		

- E- EXISTING
1. CARPET - MATCH EXISTING
 2. V.C. - MATCH EXISTING
 3. VINYL BASE MATCH EXISTING
 4. PAINT MATCH EXISTING COLOR
 5. 2x4 ACT - MATCH EXISTING

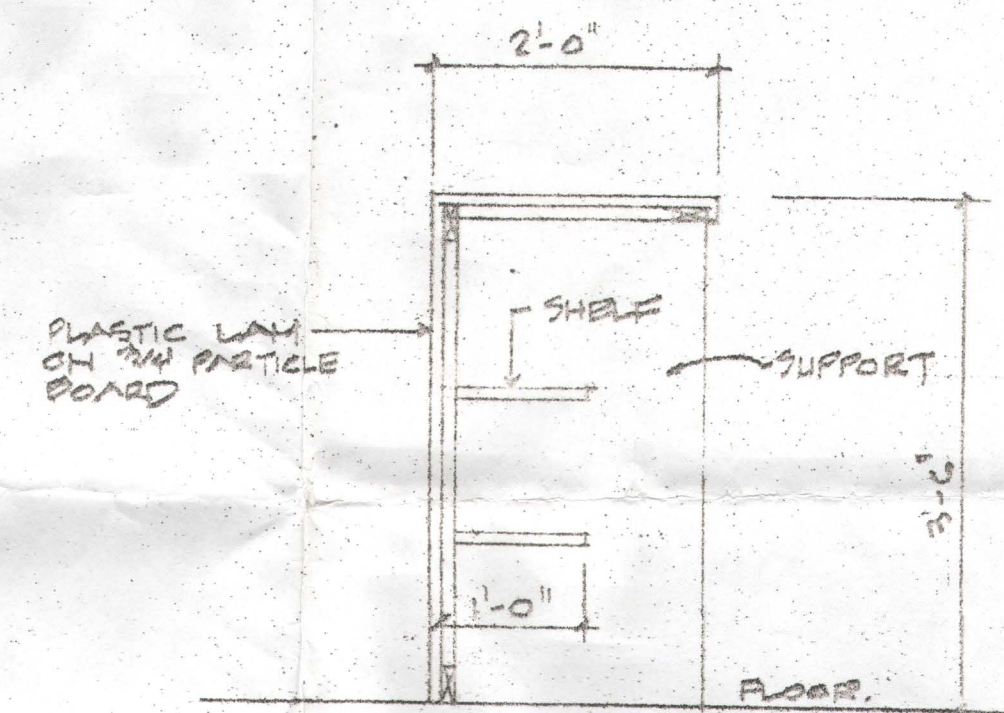

SECTION

LEGEND

- EXISTING WALL CONSTRUCTION
- EXISTING WALL TO BE REMOVED
- NEW PARTITION SEE S/A
- NEW CMU PARTITION
- ELEC DUPLEX OUTLET
- ELEC QUAD OUTLET
- FLOOR BOX
- PHONE OUTLET

1- A2 DETAIL

FLOOR PLAN
SCALE: 1/8" = 1'-0"



RECEIVED
FEB 04 2020
PLANNING & COMMUNITY
DEVELOPMENT DEPARTMENT

K.F. BRANDEIS ARCHITECTS
856 TALLGRASS DRIVE
BARTLETT ILL 60103
(630)483-3031

BLK GROVE TOWNSHIP ADAPT
2400 S. ARLINGTON HTS RD
ARLINGTON HTS, ILL.

ISSUE	DATE

Sheet No.

A-2