

This document is owned by and the information contained in it is proprietary to Poblocki Sign Company, LLC. By receipt hereof, the holder agrees not to use the information, disclose it to any third party or reproduce this document without the prior written consent of Poblocki Sign Company, LLC. Holder also agrees to immediately return this document upon request by Poblocki Sign Company, LLC.

This document represents only an approximation of material colors specified. Actual product colors may vary from this print or digital image.

Project

Northwest Community Hospital

900 W Central Road
Arlington Heights, IL

Scale: NTS

Original Page Size: 11" x 17"

Notes

.

Revisions

REV	DESCRIPTION	BY	DATE
01	revise location	LE	10/08/20

Rep.: Jeremy Mertz

Drawn By: LE

Orig. Date: 05/26/20

Sign Loc. No. ---

SITE PLAN


Sign. Type

85517

OPP - Project - Job No.

C01

Sheet

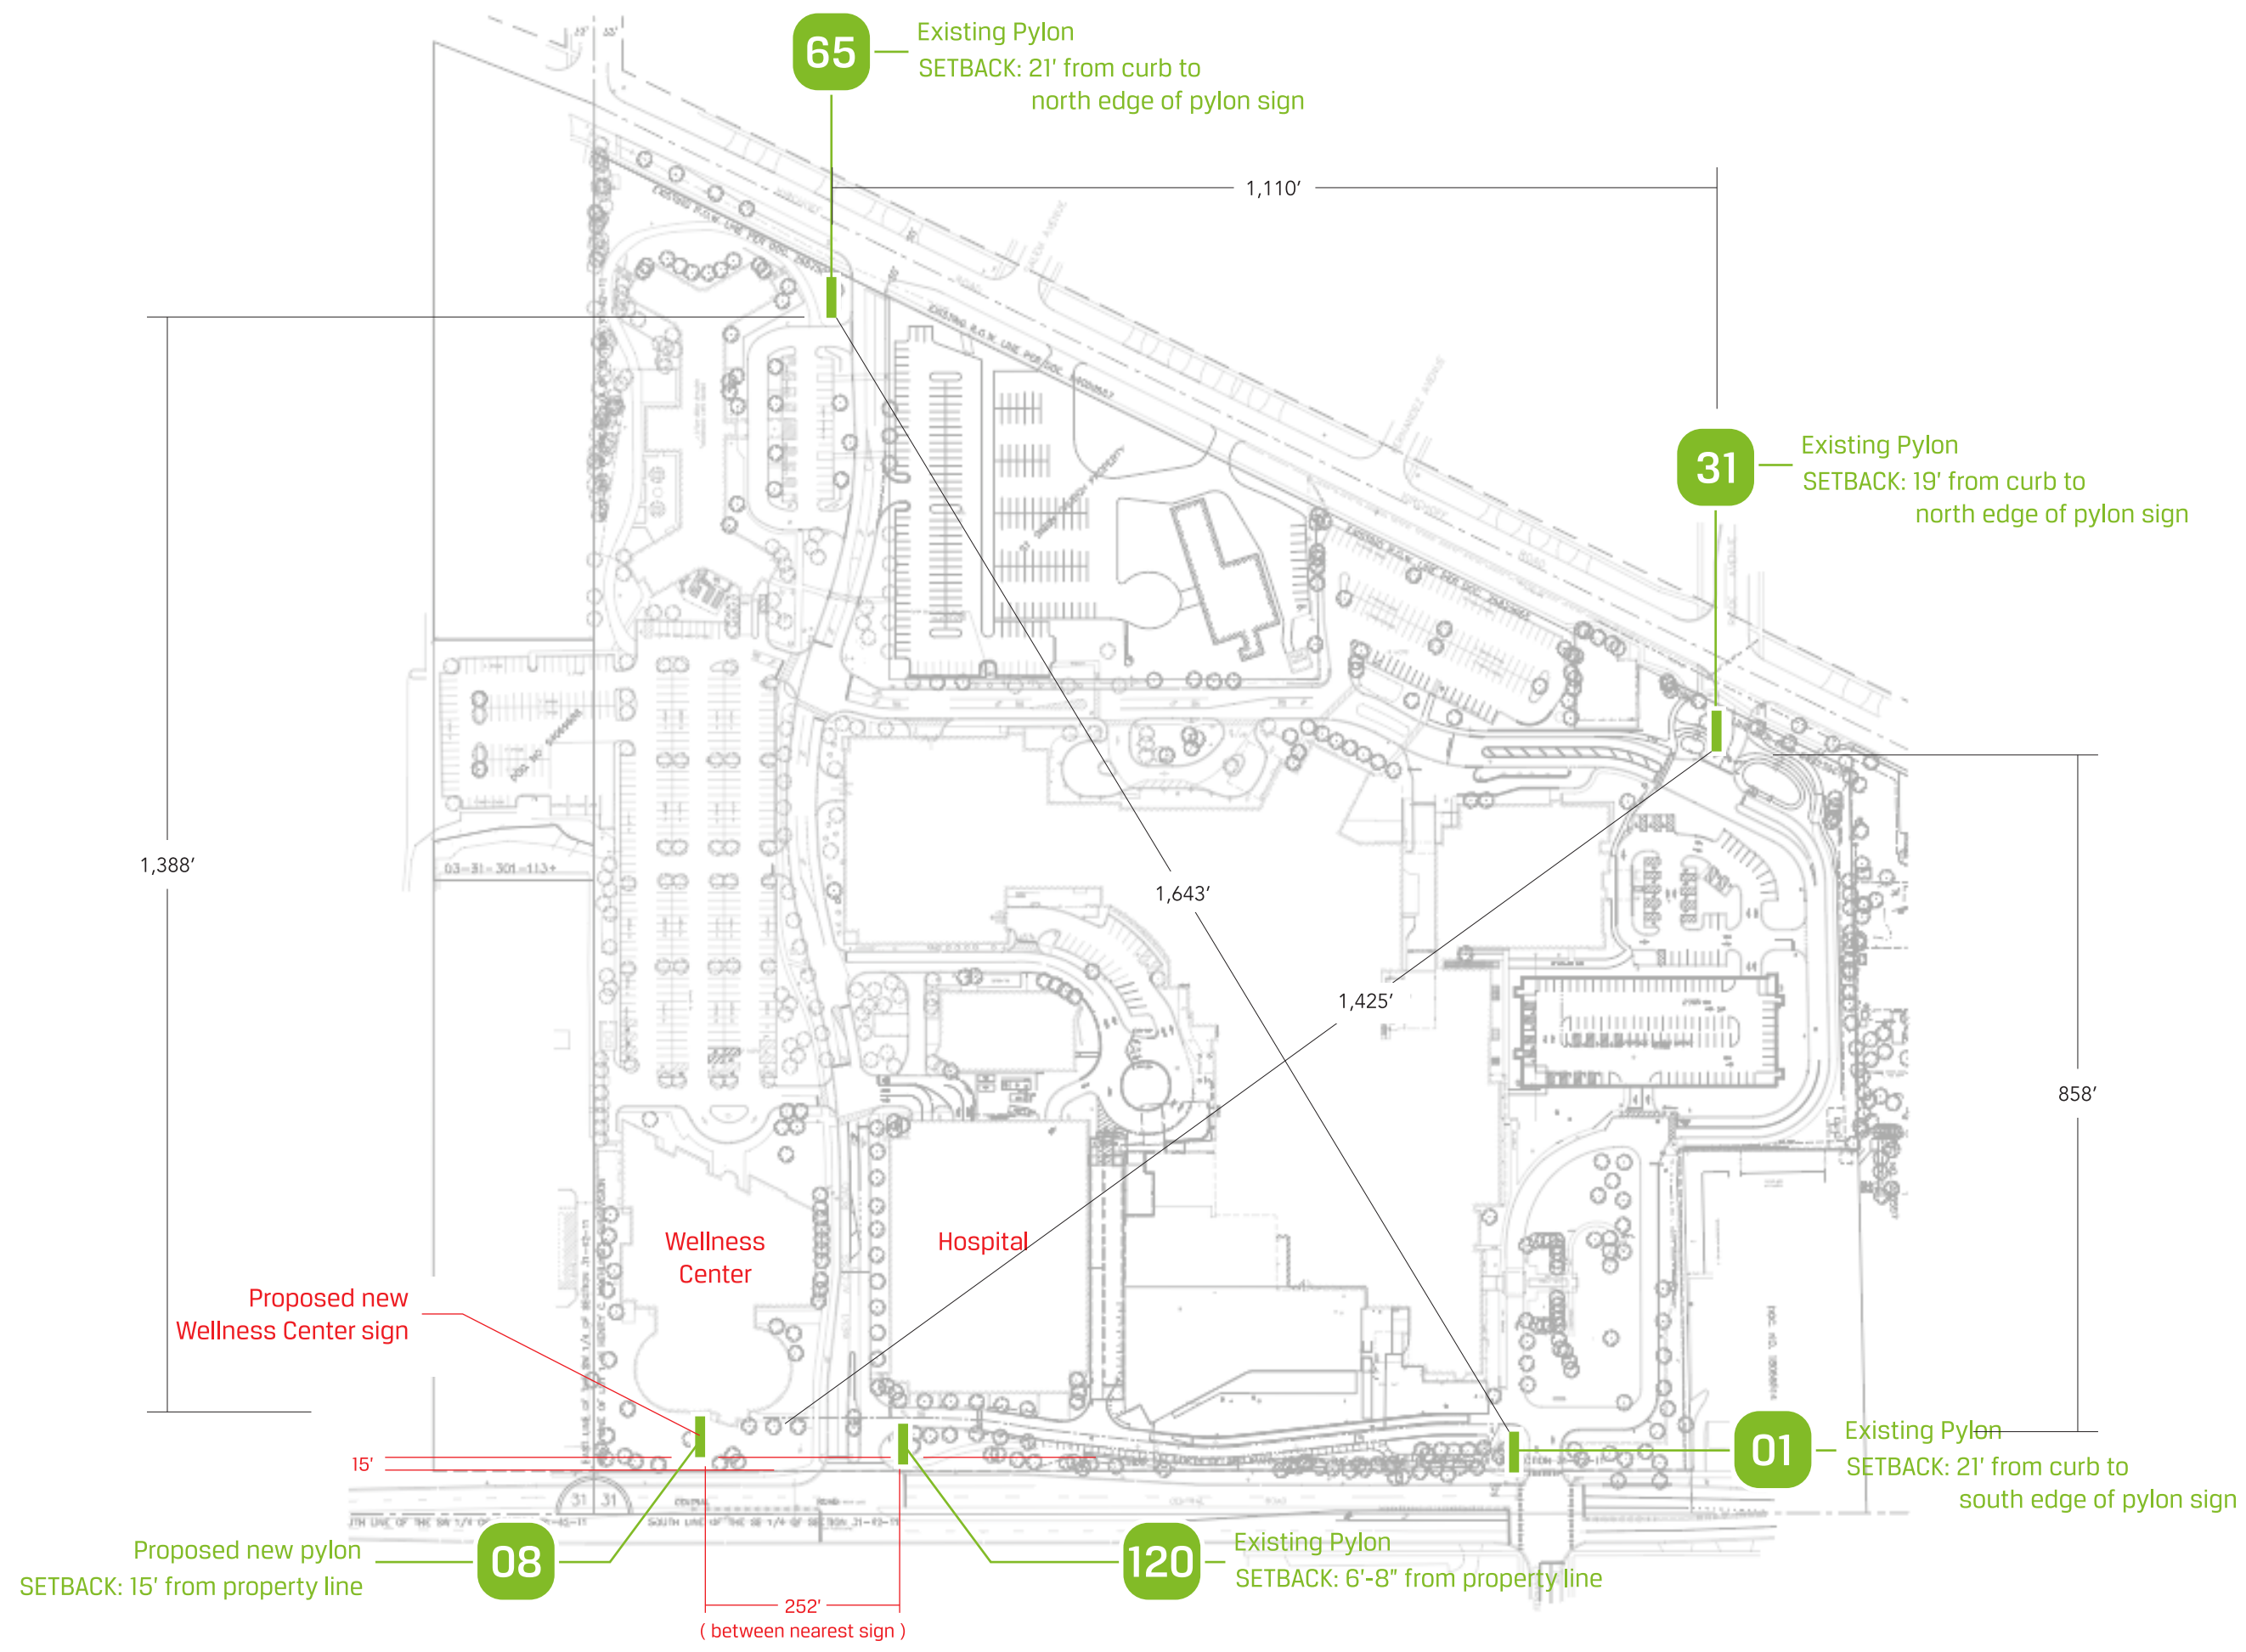

This document is owned by and the information contained in it is proprietary to Poblockki Sign Company, LLC. By receipt hereof, the holder agrees not to use the information, disclose it to any third party or reproduce this document without the prior written consent of Poblockki Sign Company, LLC. Holder also agrees to immediately return this document upon request by Poblockki Sign Company, LLC.

This document represents only an approximation of material colors specified. Actual product colors may vary from this print or digital image.

Project

Northwest Community Hospital

900 W Central Road
Arlington Heights, IL

Scale: NTS

Original Page Size: 11" x 17"

Notes

.

Revisions

REV	DESCRIPTION	BY	DATE
01			

Rep.: Jeremy Mertz

Drawn By: LE

Orig. Date: 07/16/20

Sign Loc. No. ---

PH-01

Photo Study

Sign. Type

85517

OPP - Project - Job No.

C01


Sheet



Proposed location for new sign



Proposed location for new sign

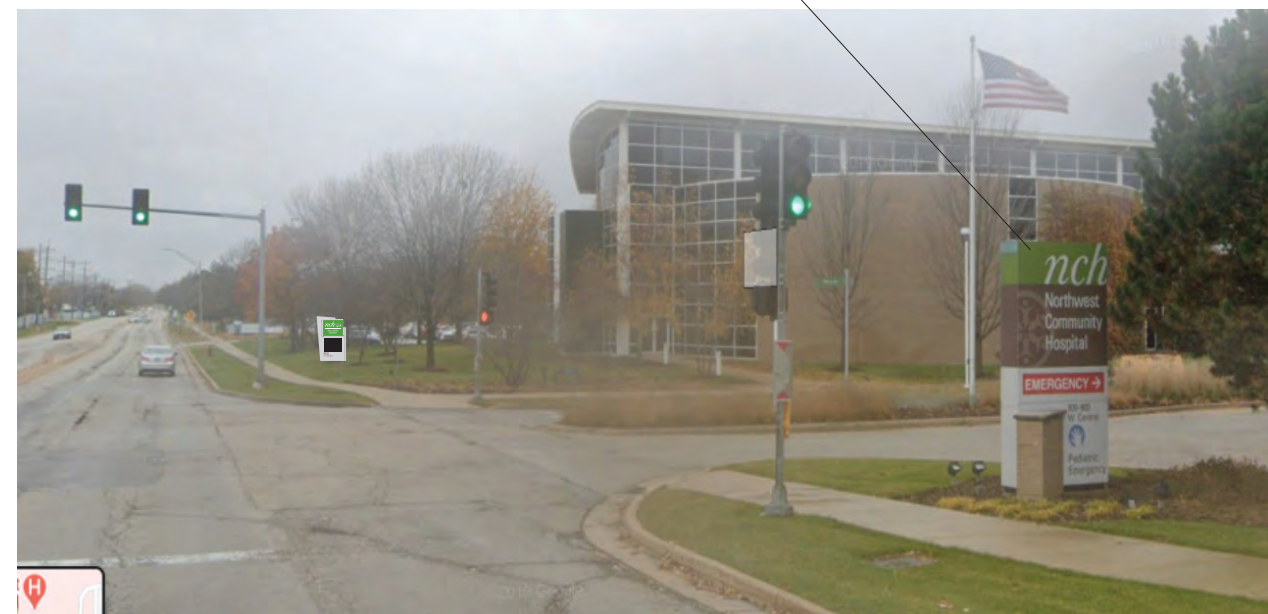

Proposed location for new sign