




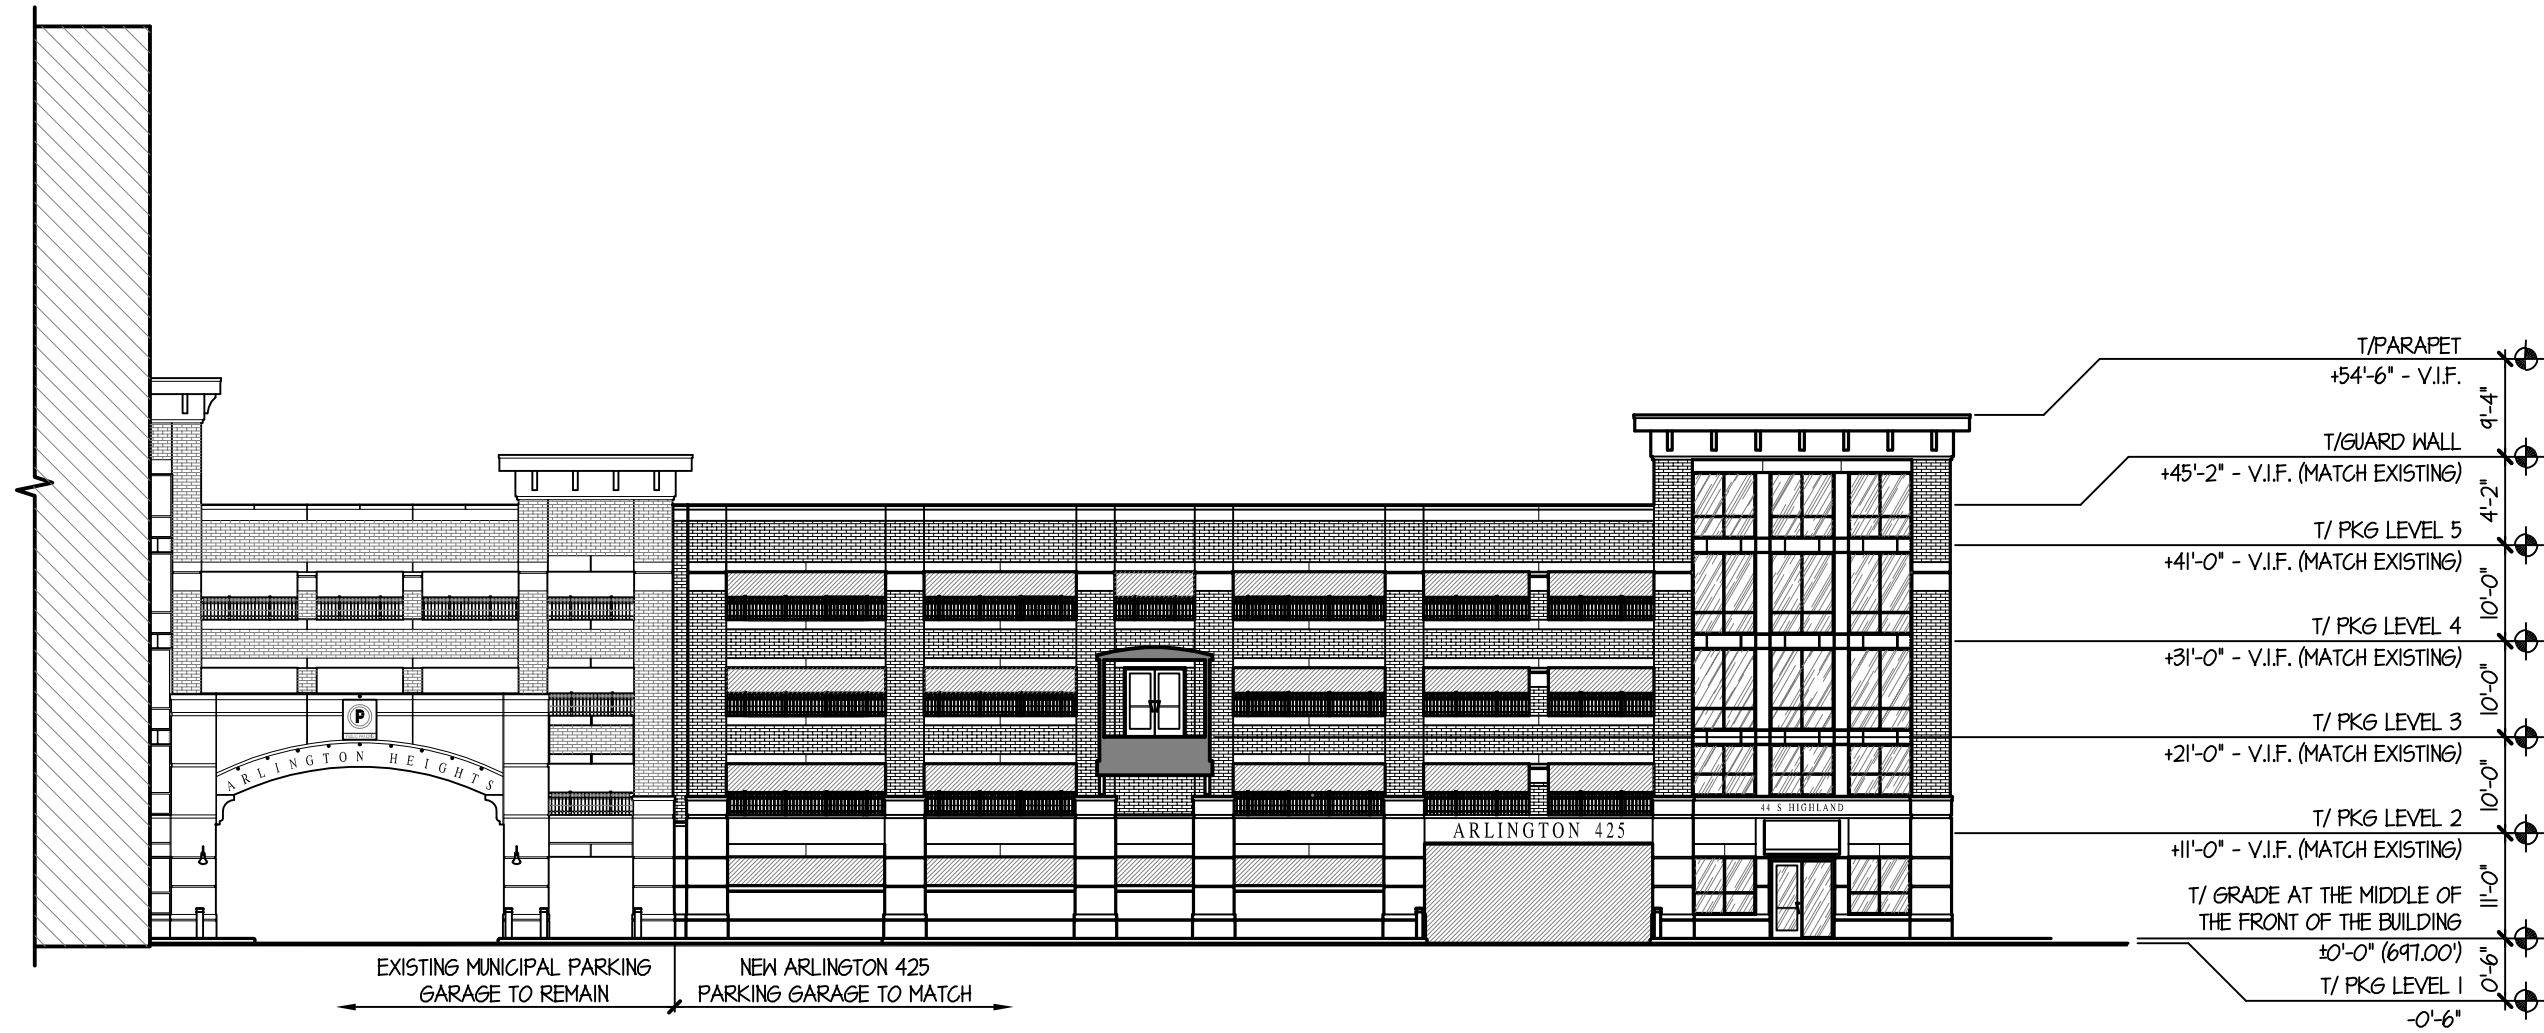

NORTH ELEVATION

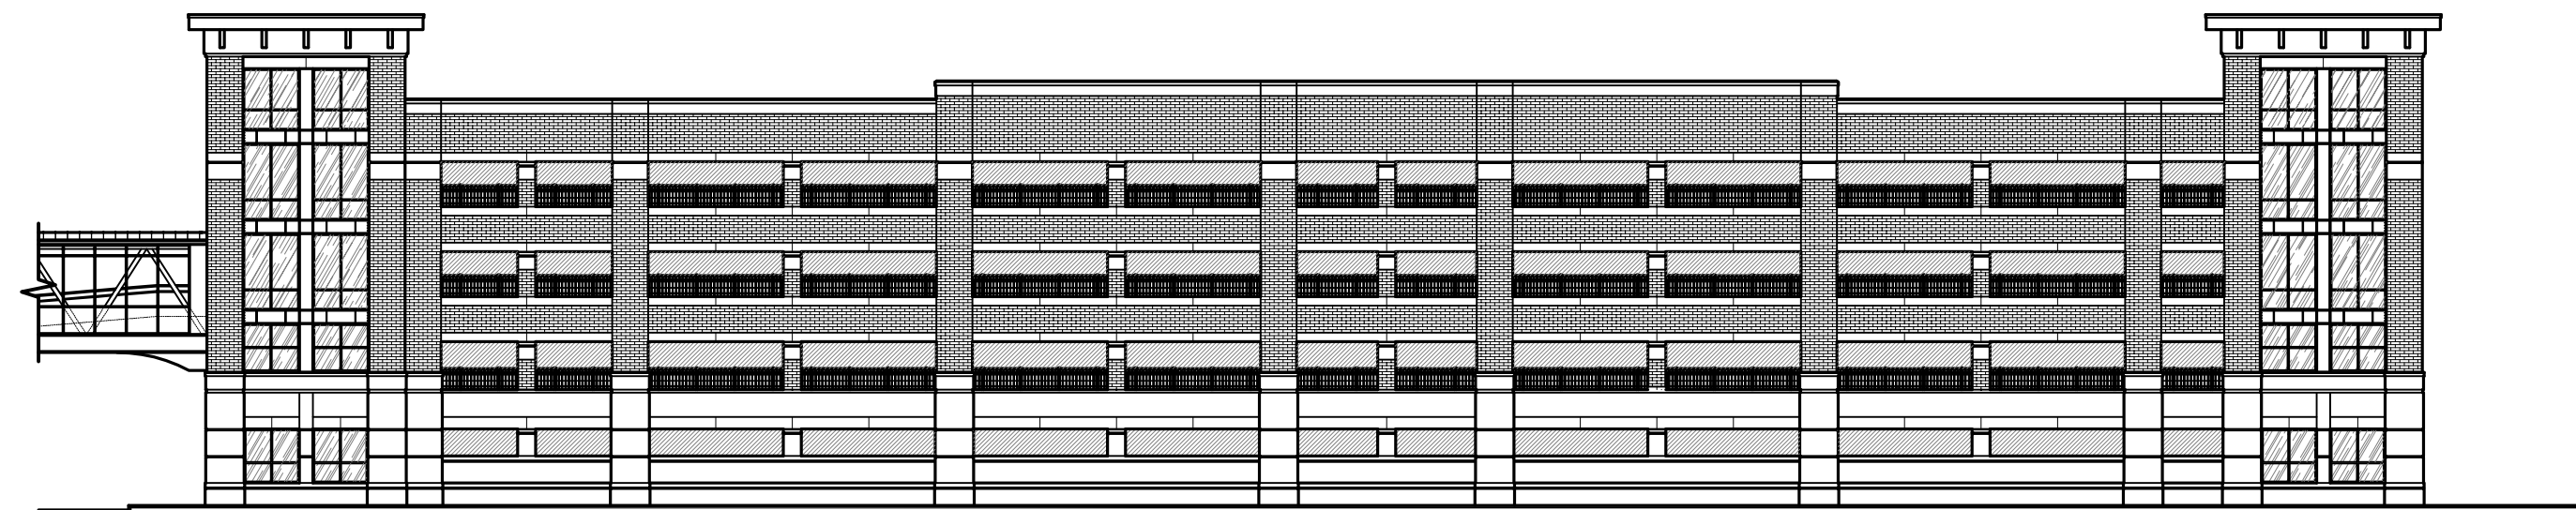


WEST ELEVATION

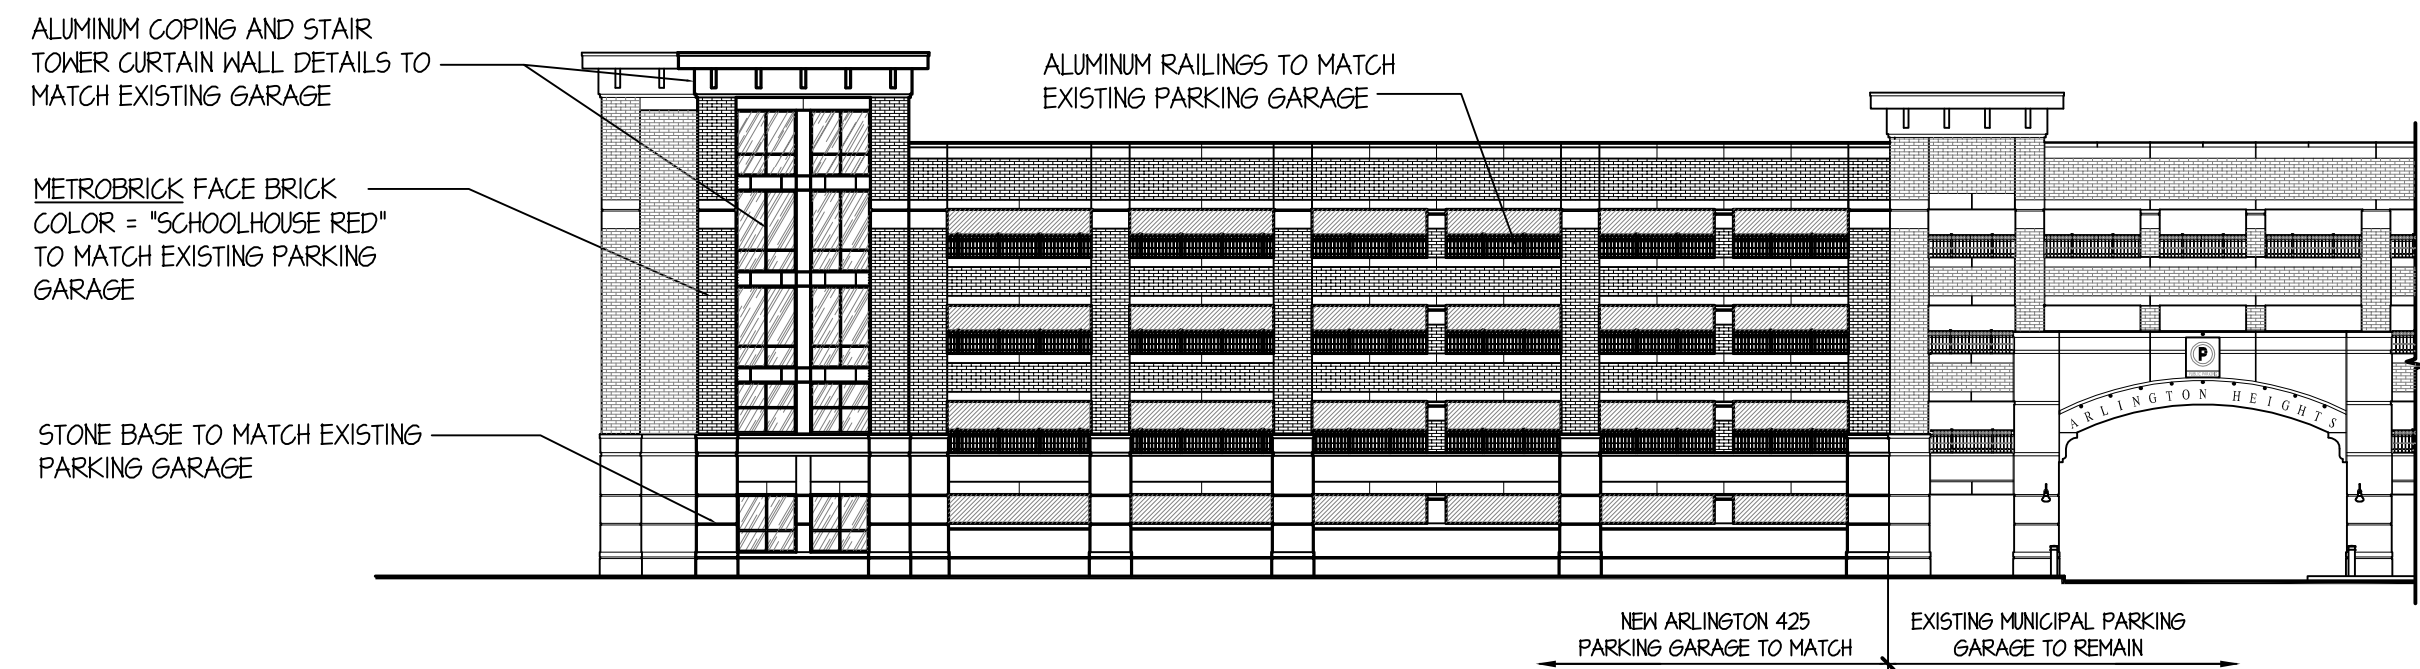

SOUTH ELEVATION

ARLINGTON 425: HIGHLAND PARKING GARAGE ELEVATIONS & FLOOR PLANS FOR ALTERNATE 5-STORY DESIGN

SCALE: 1" = 20'-0"

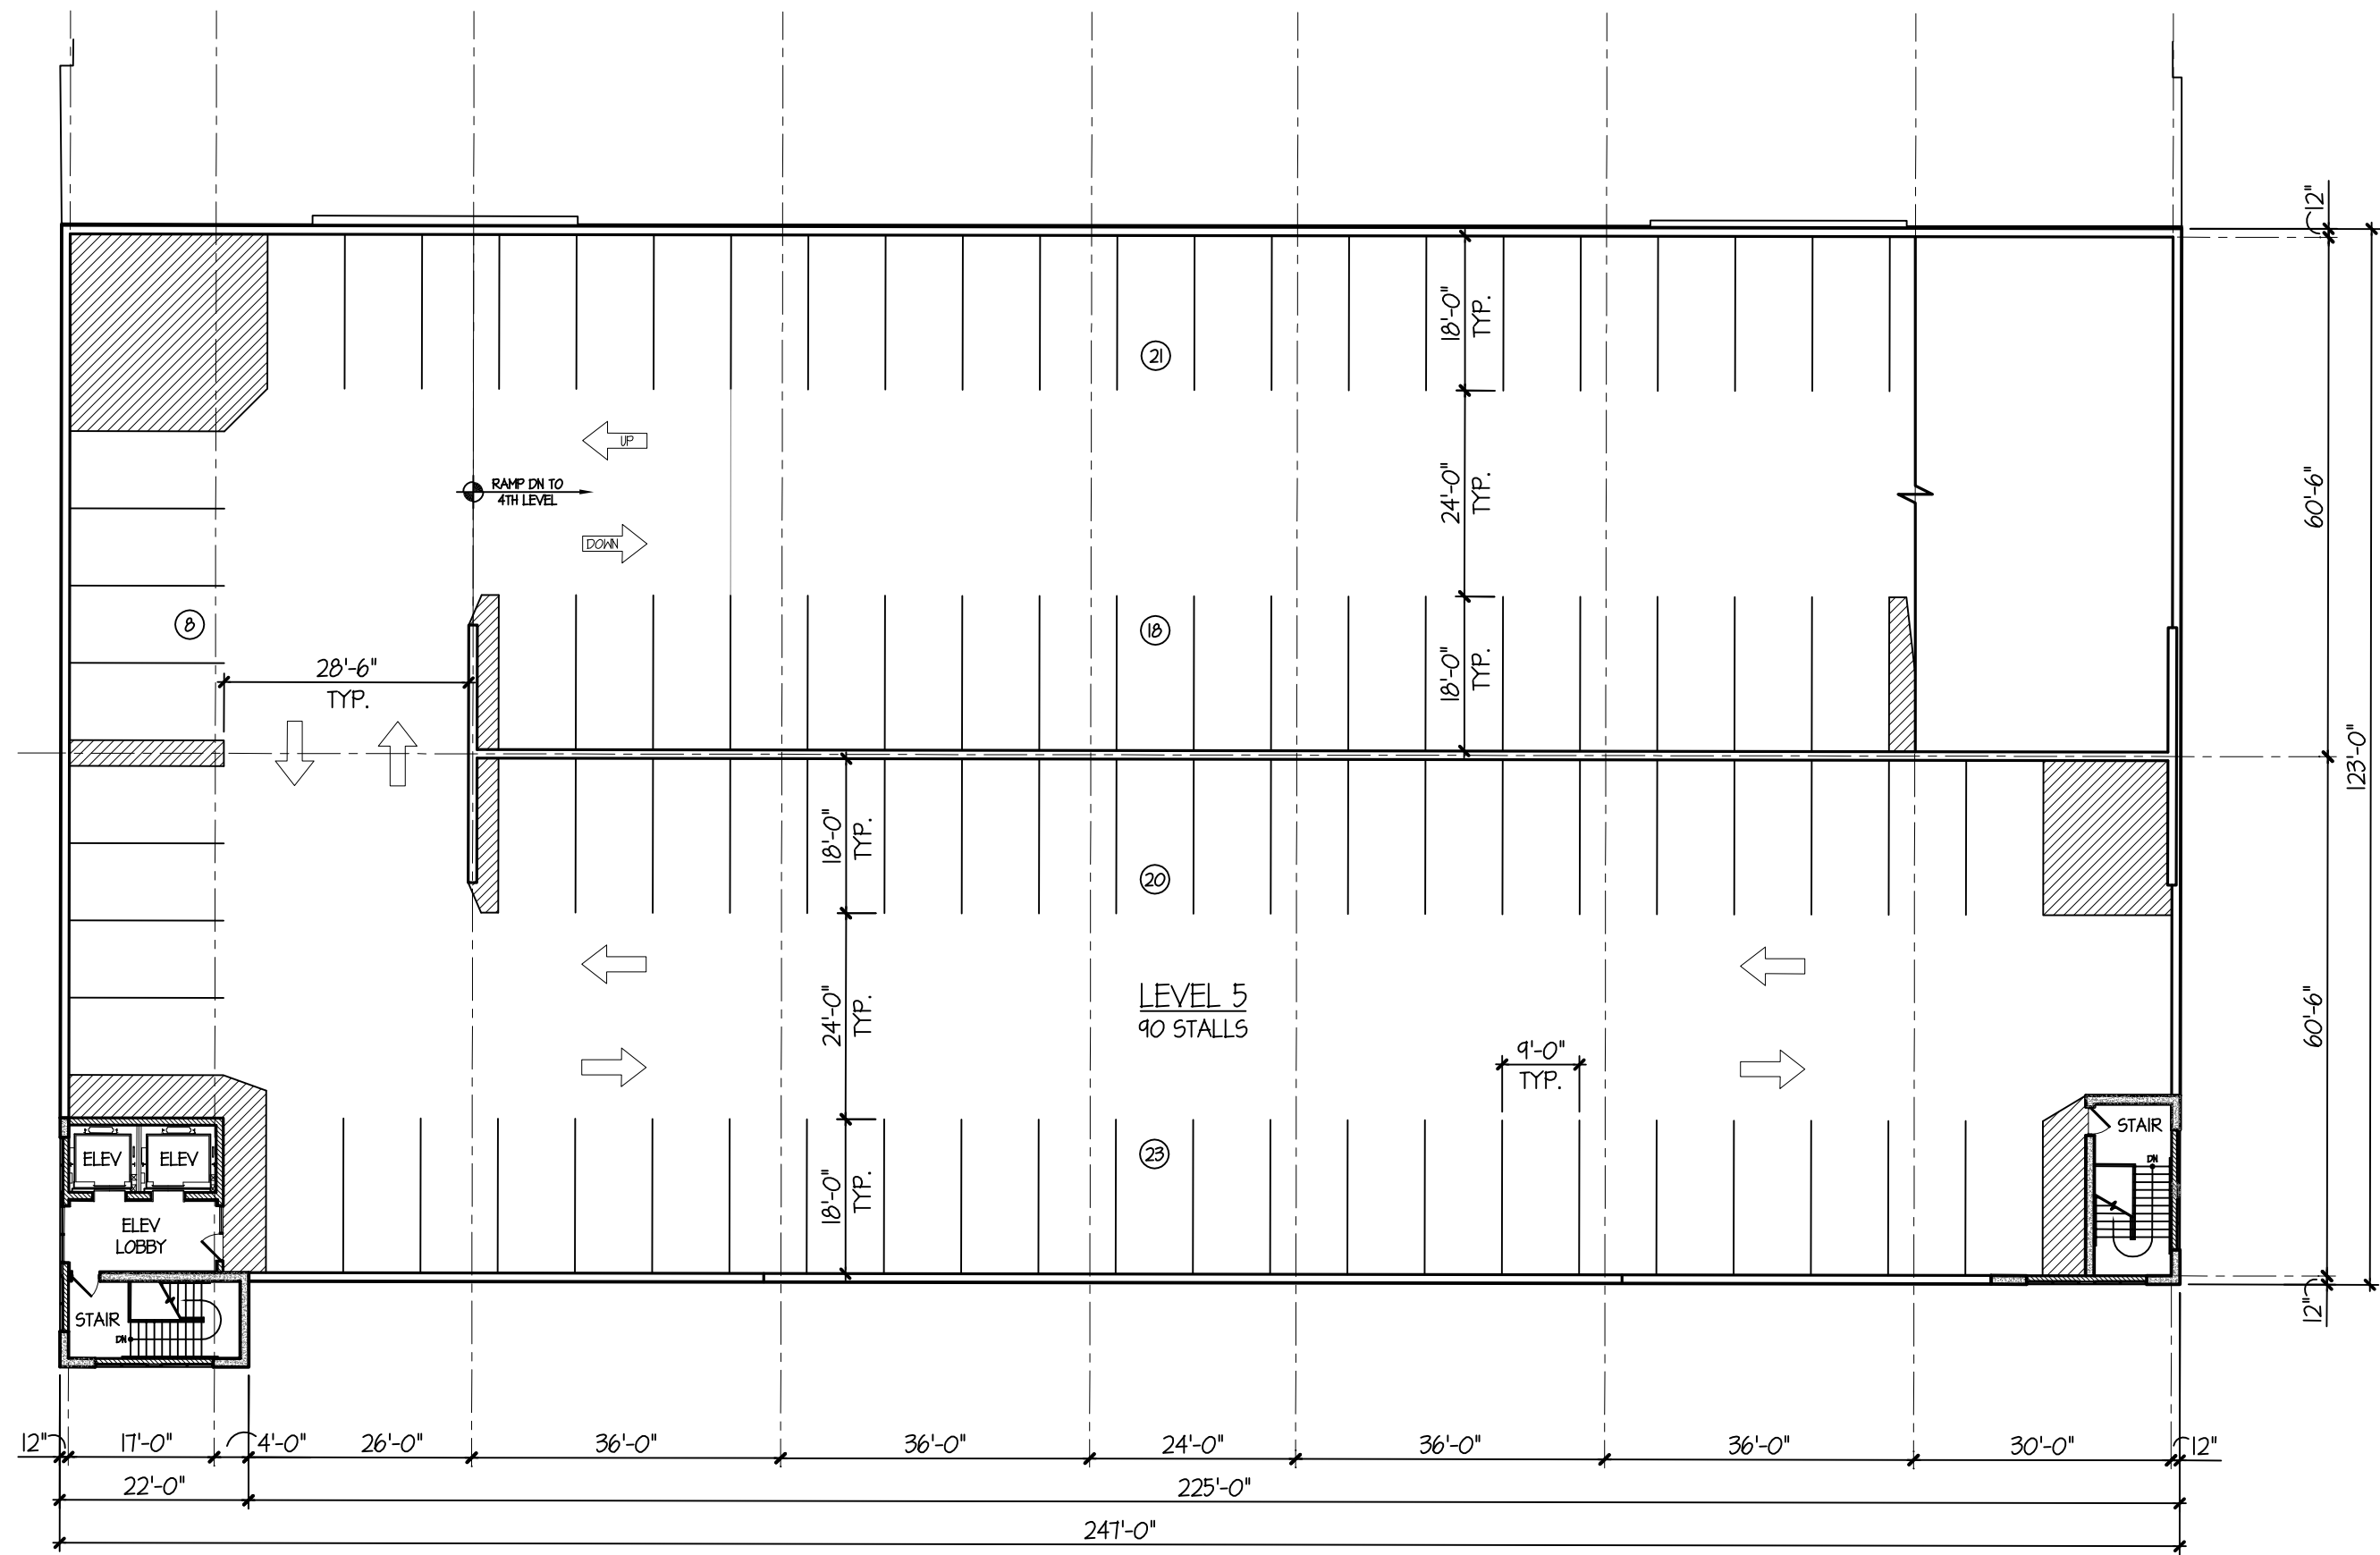


FIFTH LEVEL PARKING GARAGE PLAN

5-LEVEL PARKING GARAGE

1st FLOOR:	75 STALLS
2nd FLOOR:	91 STALLS
3rd FLOOR:	88 STALLS
4th FLOOR:	91 STALLS
5th FLOOR:	90 STALLS
TOTAL:	435 STALLS

30,600 SQ. FT.

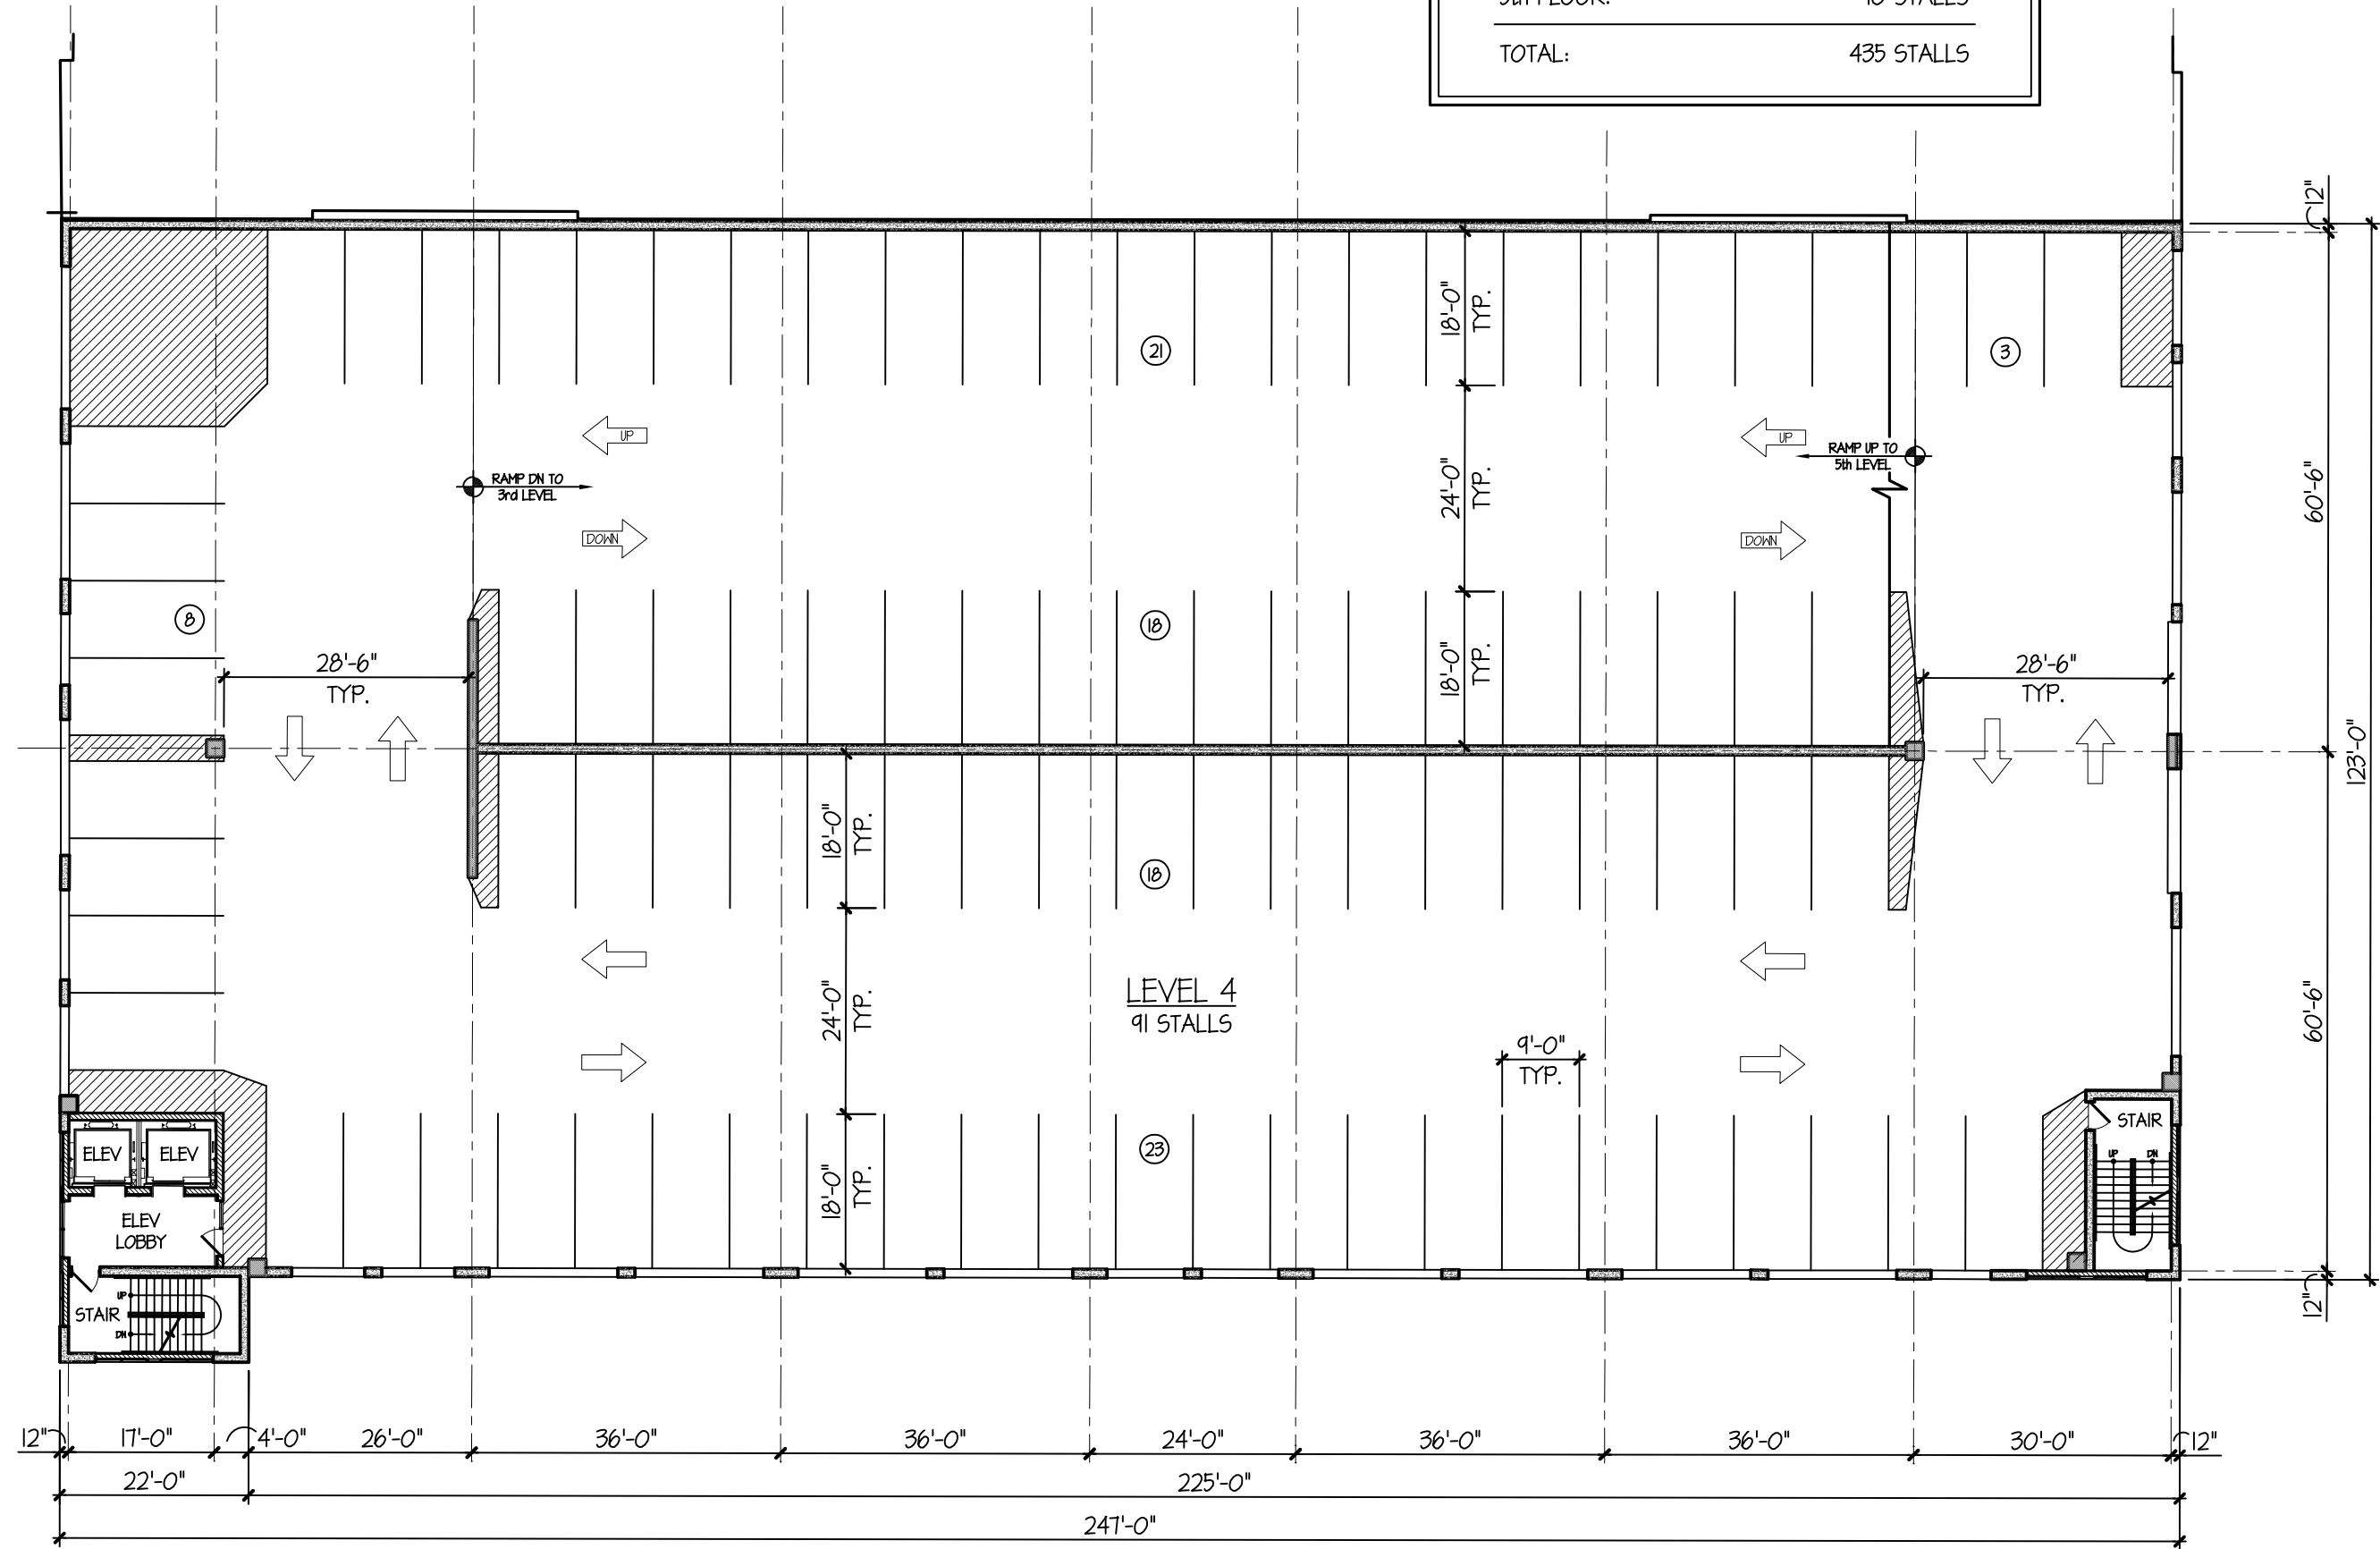

FOURTH LEVEL PARKING GARAGE PLAN

30,600 SQ. FT.

TINAGLIA ARCHITECTS • INC
814 W. NORTHWEST HIGHWAY
ARLINGTON HEIGHTS • IL 60004
VOICE • 847 253 0002
DATA • 847 253 3063
www.tinaglia.com

TINAGLIA
ARCHITECTS

CLIENT

CCH LLC

838 BUSSE HIGHWAY
PARK RIDGE, IL 60068

PROJECT

ARLINGTON 425

ARLINGTON HEIGHTS, IL 60005
MIXED-USE DEVELOPMENT

DRAWING TITLE

HIGHLAND ALT.
GARAGE w/ 5th FL.

FILE NAME 3883-33P Highland
DRAWN BY RDL DATE 3.22.21

NO.	REVISED PER	DATE	BY

JOB NO. 388315

SHEET NO. OF HLA

PROFESSIONAL DESIGN FIRM LICENSE #184-002934

© COPYRIGHT 2021 TINAGLIA ARCHITECTS, INC.