



January 14, 2021

Sam Hubbard
Development Planner
Village of Arlington Heights
33 South Arlington Heights Road
Arlington Heights, Illinois 60005-1499

RE: CCH Block 425 Site Plan, Arlington Heights, Illinois

Dear Mr. Hubbard,

Per your request, we have revised our previously approved landscape plans because the courtyard fire lane is no longer a part of the proposal. We have addressed this and modified our Overall Plan and Landscape Plan as needed.


If you have any questions or wish to discuss this further, please let us know.

Sincerely,
Hitchcock Design Group

A handwritten signature in black ink, which appears to read "Joel Baldin", is placed below the company name.

Joel Baldin, ASLA
Principal

enc: Overall Plan and Landscape Plan

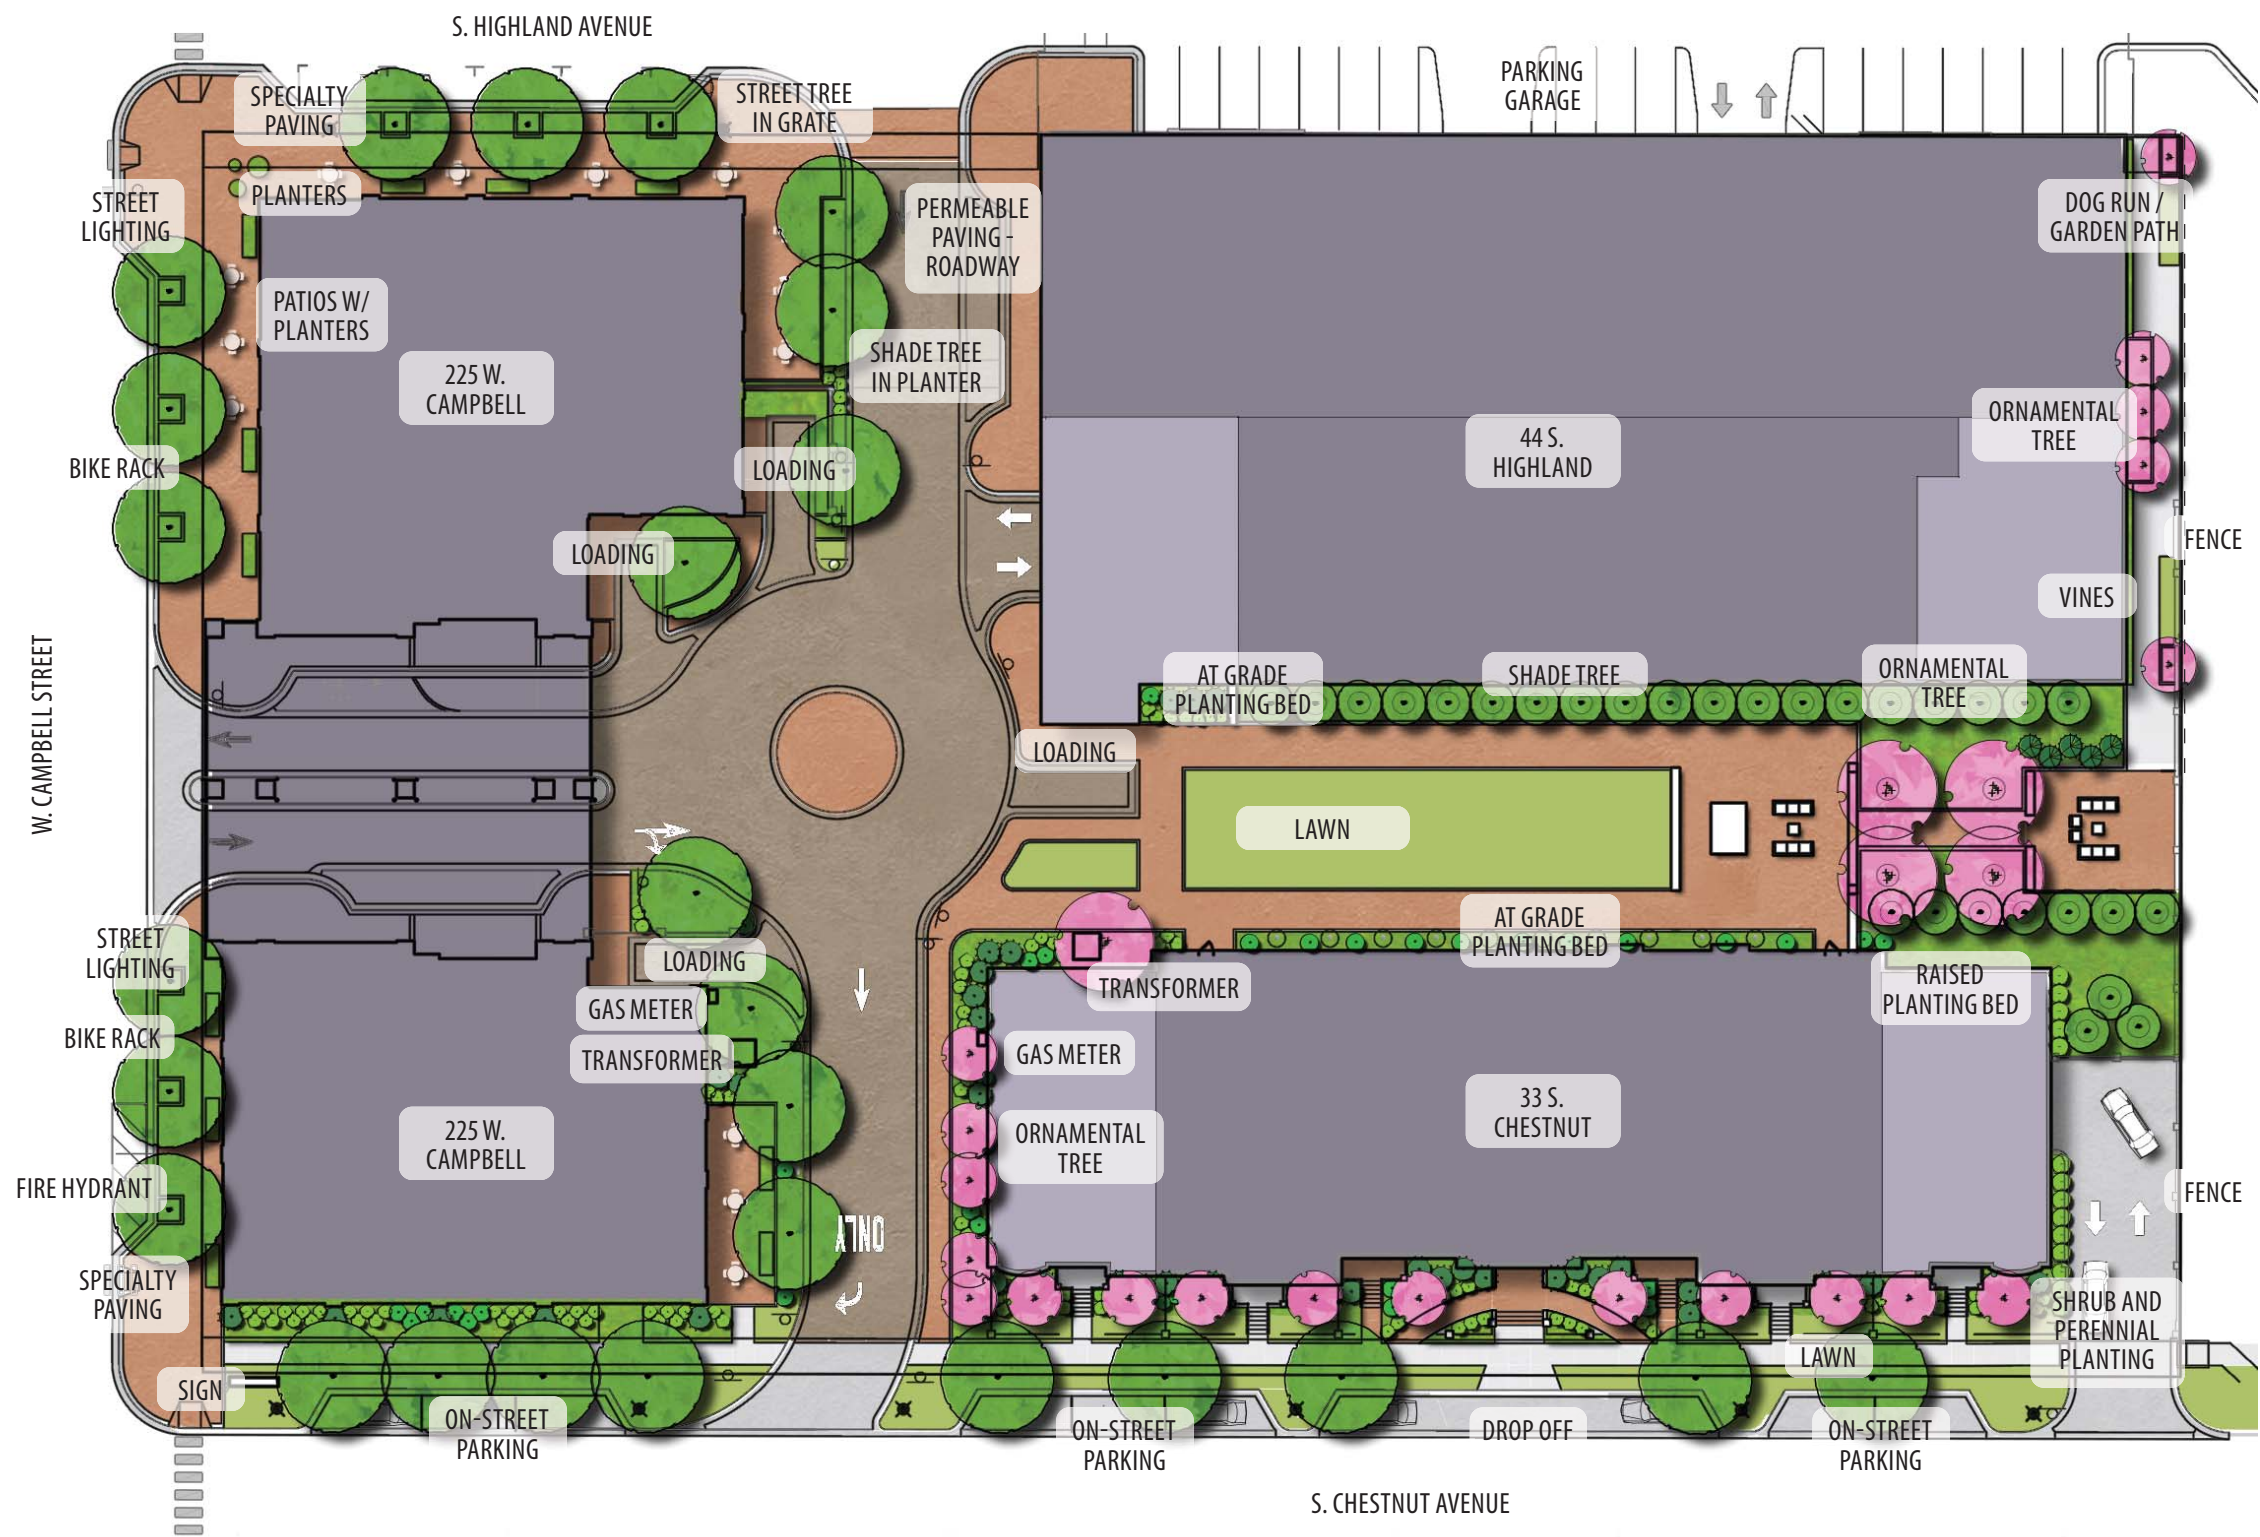

Overall Plan

Arlington 425

Arlington Heights, Illinois




SCALE: 1"=20'



ISSUE DATE: February 26, 2021
All drawings are preliminary and subject to change.
© 2021 Hitchcock Design Group

PREPARED FOR:
CCH LLC

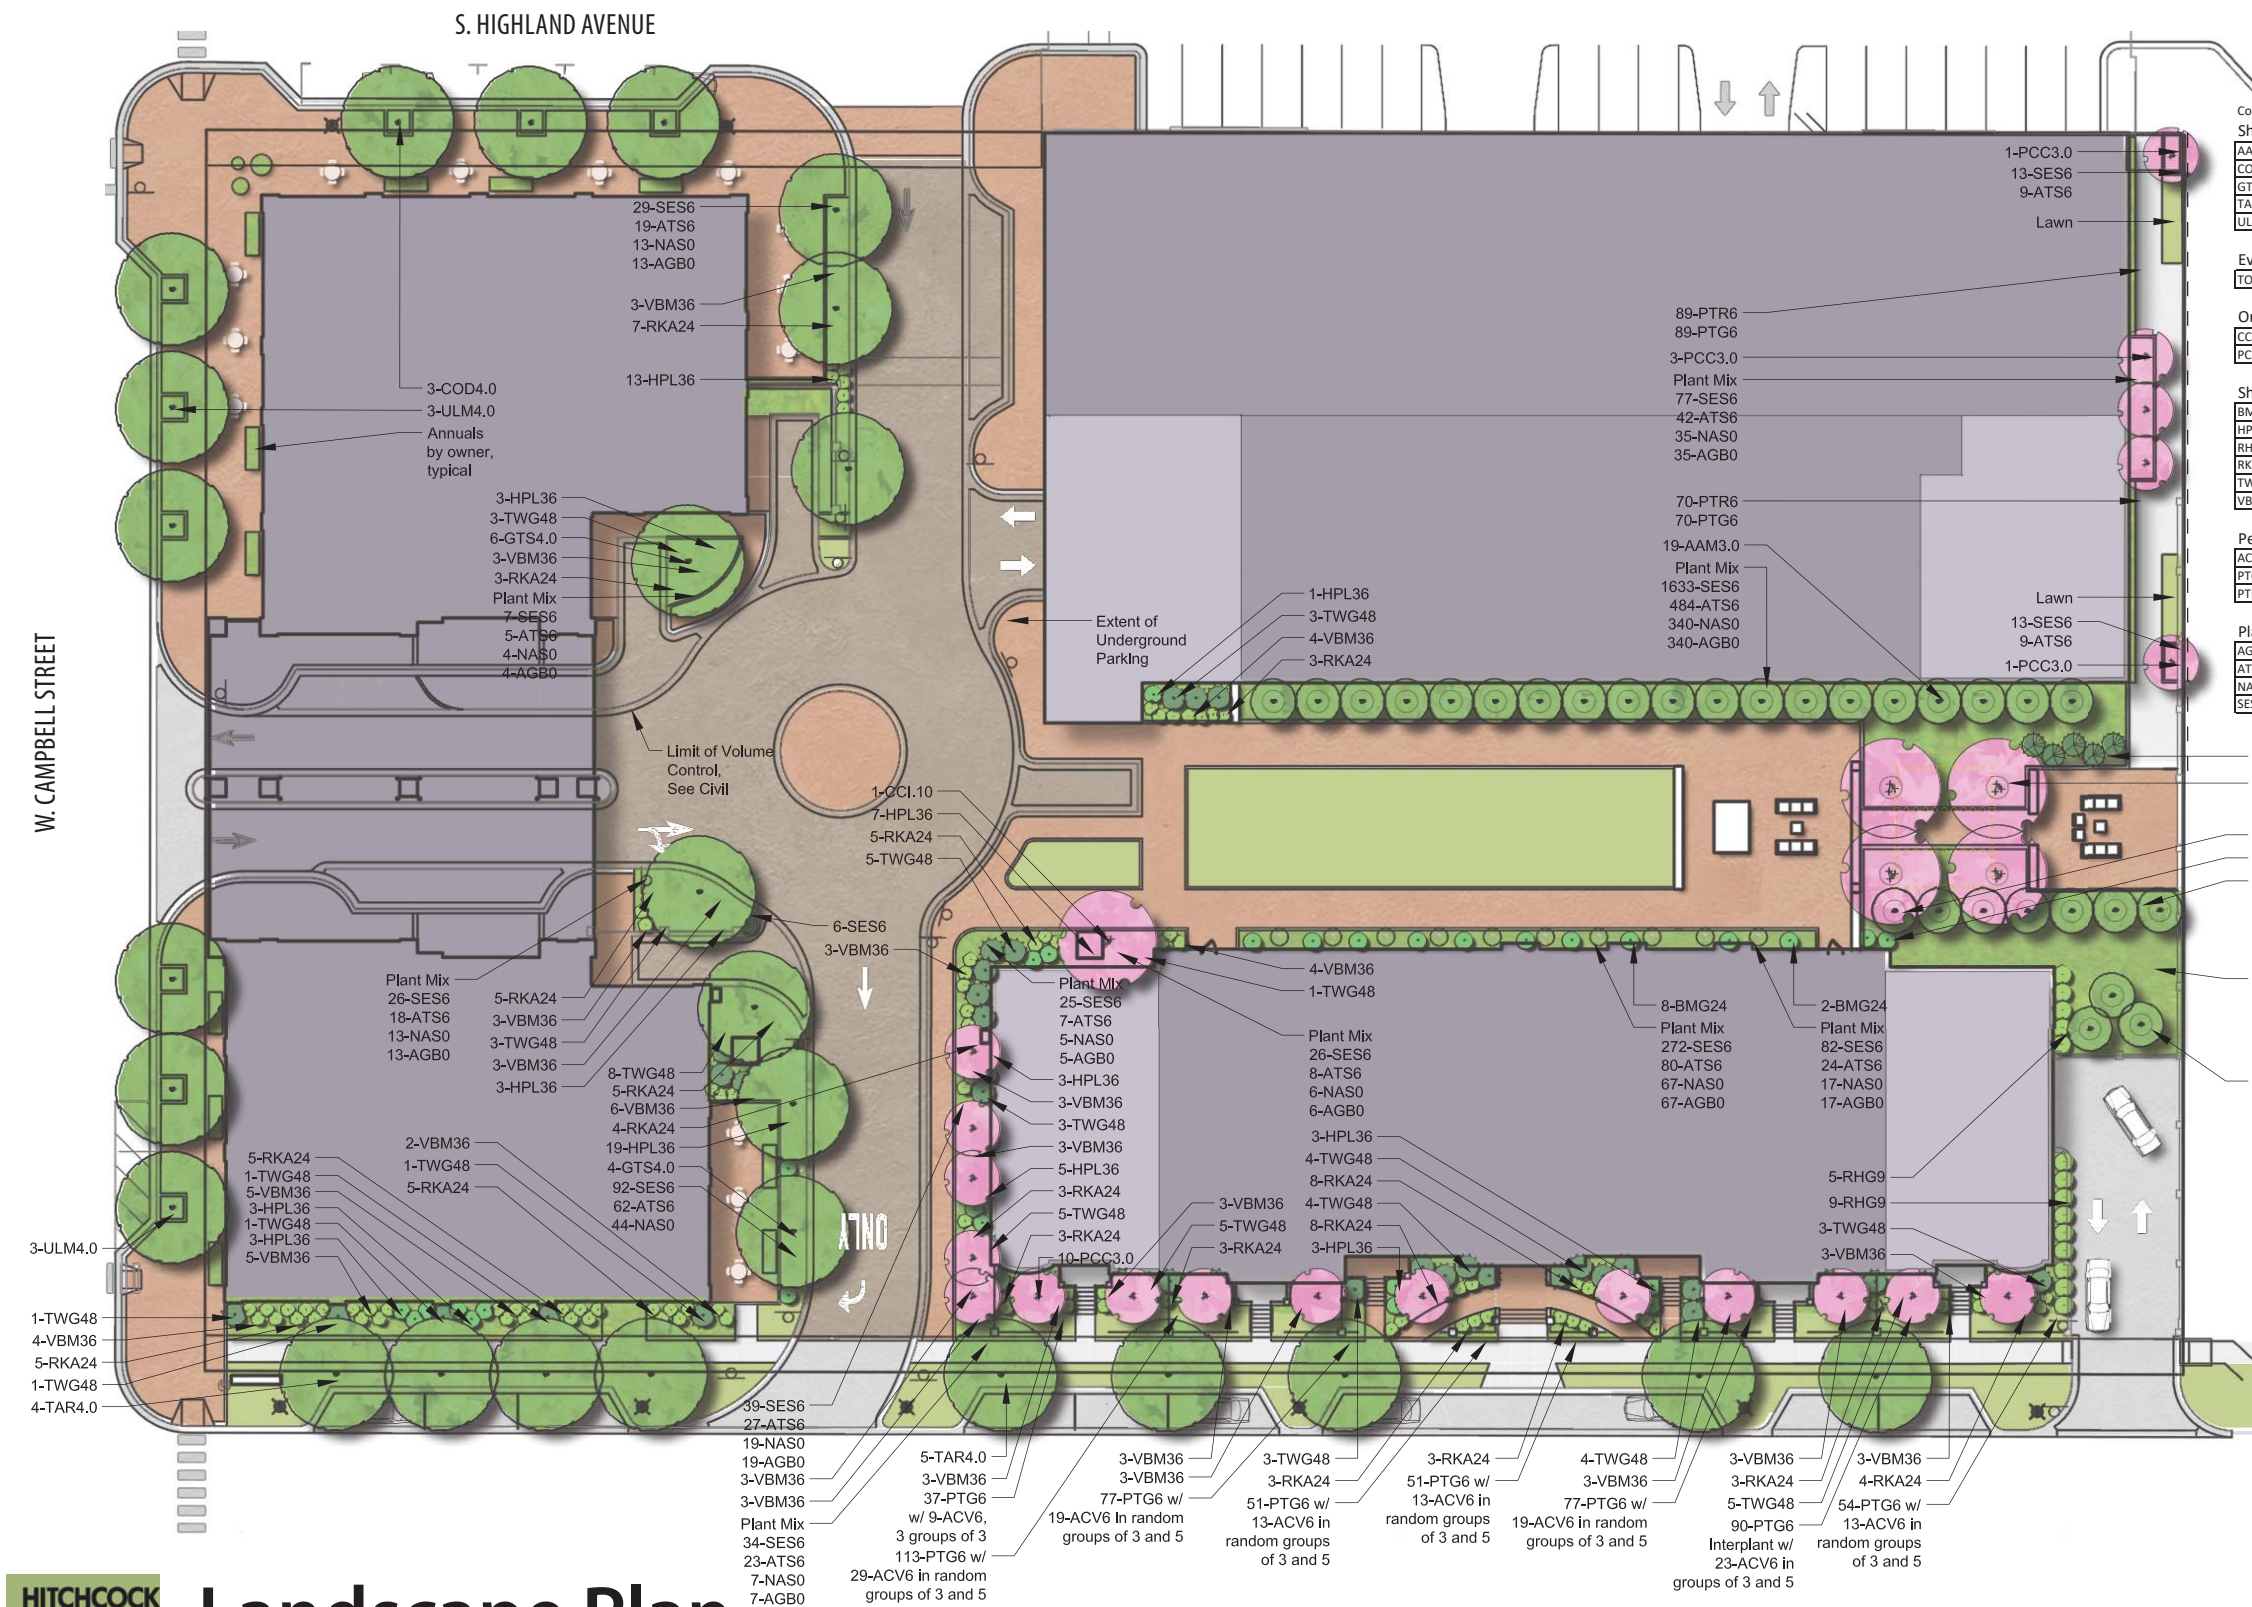


Code	Botanical Name	Common Name	Size	Qty	Notes
Shade Trees					
AAM 3.0	Acer x freemanii 'Armstrong'	Armstrong Red Maple	3" C	29	
COD4.0	Celtis occidentalis	Common Hackberry	4" C	3	
GT54.0	Gleditsia triacanthos var. inermis	Shademaster Honeylocust	4" C	10	
TAR4.0	Tilia americana 'Redmond'	Redmond American Linden	4" C	9	
ULM4.0	Ulmus japonica x wilsoniana 'Morton'	Accolade Elm	4" C	6	
Evergreen Trees					
TOW.08	Thuja occidentalis 'Hetz Wintergreen'	Wintergreen Eastern Arborvitae	8' HT	10	
Ornamental Trees					
CCI.10	Crataegus crusgalli var. inermis	Thornless Cockspur Hawthorn	10' HT	5	Multi-stem
PCC3.0	Pyrus calleryana 'Chanticleer'	Chanticleer Callery Pear	3" C	15	
Shrubs					
BMG24	Buxus x Glencoe	Chicagoland Green Boxwood	24" HT	12	Per plan
HPL36	Hydrangea paniculata 'Jane'	Little Lime Hydrangea	36" HT	66	Per plan
RHG9	Rhus aromatica 'Gro-Low'	Gro-Low Fragrant Sumac	5 GAL	14	Per plan
RKA24	Rhododendron x Karen	Karen Gable Hybrid Azalea	24" HT	85	Per plan
TWG.04	Thuja occidentalis 'Woodwardii'	Woodward Globe Arborvitae	4' HT	64	Per plan
VBM36	Viburnum carlesii 'compactum'	Koreanspice viburnum	24" HT	81	Per plan
Perennials					
ACV6	Astilbe chinensis 'Vision in White'	Vision in White Astilbe	1 GAL	138	18" O.C.
PTG6	Pachysandra terminalis 'Green Carpet'	Green Carpet Chinese Pachysandra	1 GAL	709	12" O.C.
PTR6	Parthenocissus tricuspidata	Boston Ivy	1 GAL	159	12" O.C.
Plant Mix					
AGB0	Allium 'Globemaster'	Globemaster Flowering Onion	BULB	721	24" O.C.
ATS6	Allium tanguticum 'Summer Beauty'	Summer Beauty Ornamental Chive	1 GAL	1145	40% @ 18" O.C.
NAS0	Narcissus 'All Spring Mix'	All Spring Daffodil Mix	BULB	801	24" O.C.
SES6	Sesleria autumnalis	Autumn Moor Grass	1 GAL	3481	60% @ 18" O.C.



Landscape Plan

Arlington 425

Arlington Heights, Illinois

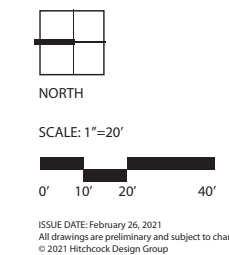

PREPARED FOR:
CCH LLC

ISSUE DATE: February 26, 2021
All drawings are preliminary and subject to change.
© 2021 Hitchcock Design Group