


# ARLINGTON HEIGHTS ENTERTAINMENT CENTER

955 WEST DUNDEE ROAD  
ARLINGTON HEIGHTS, ILLINOIS

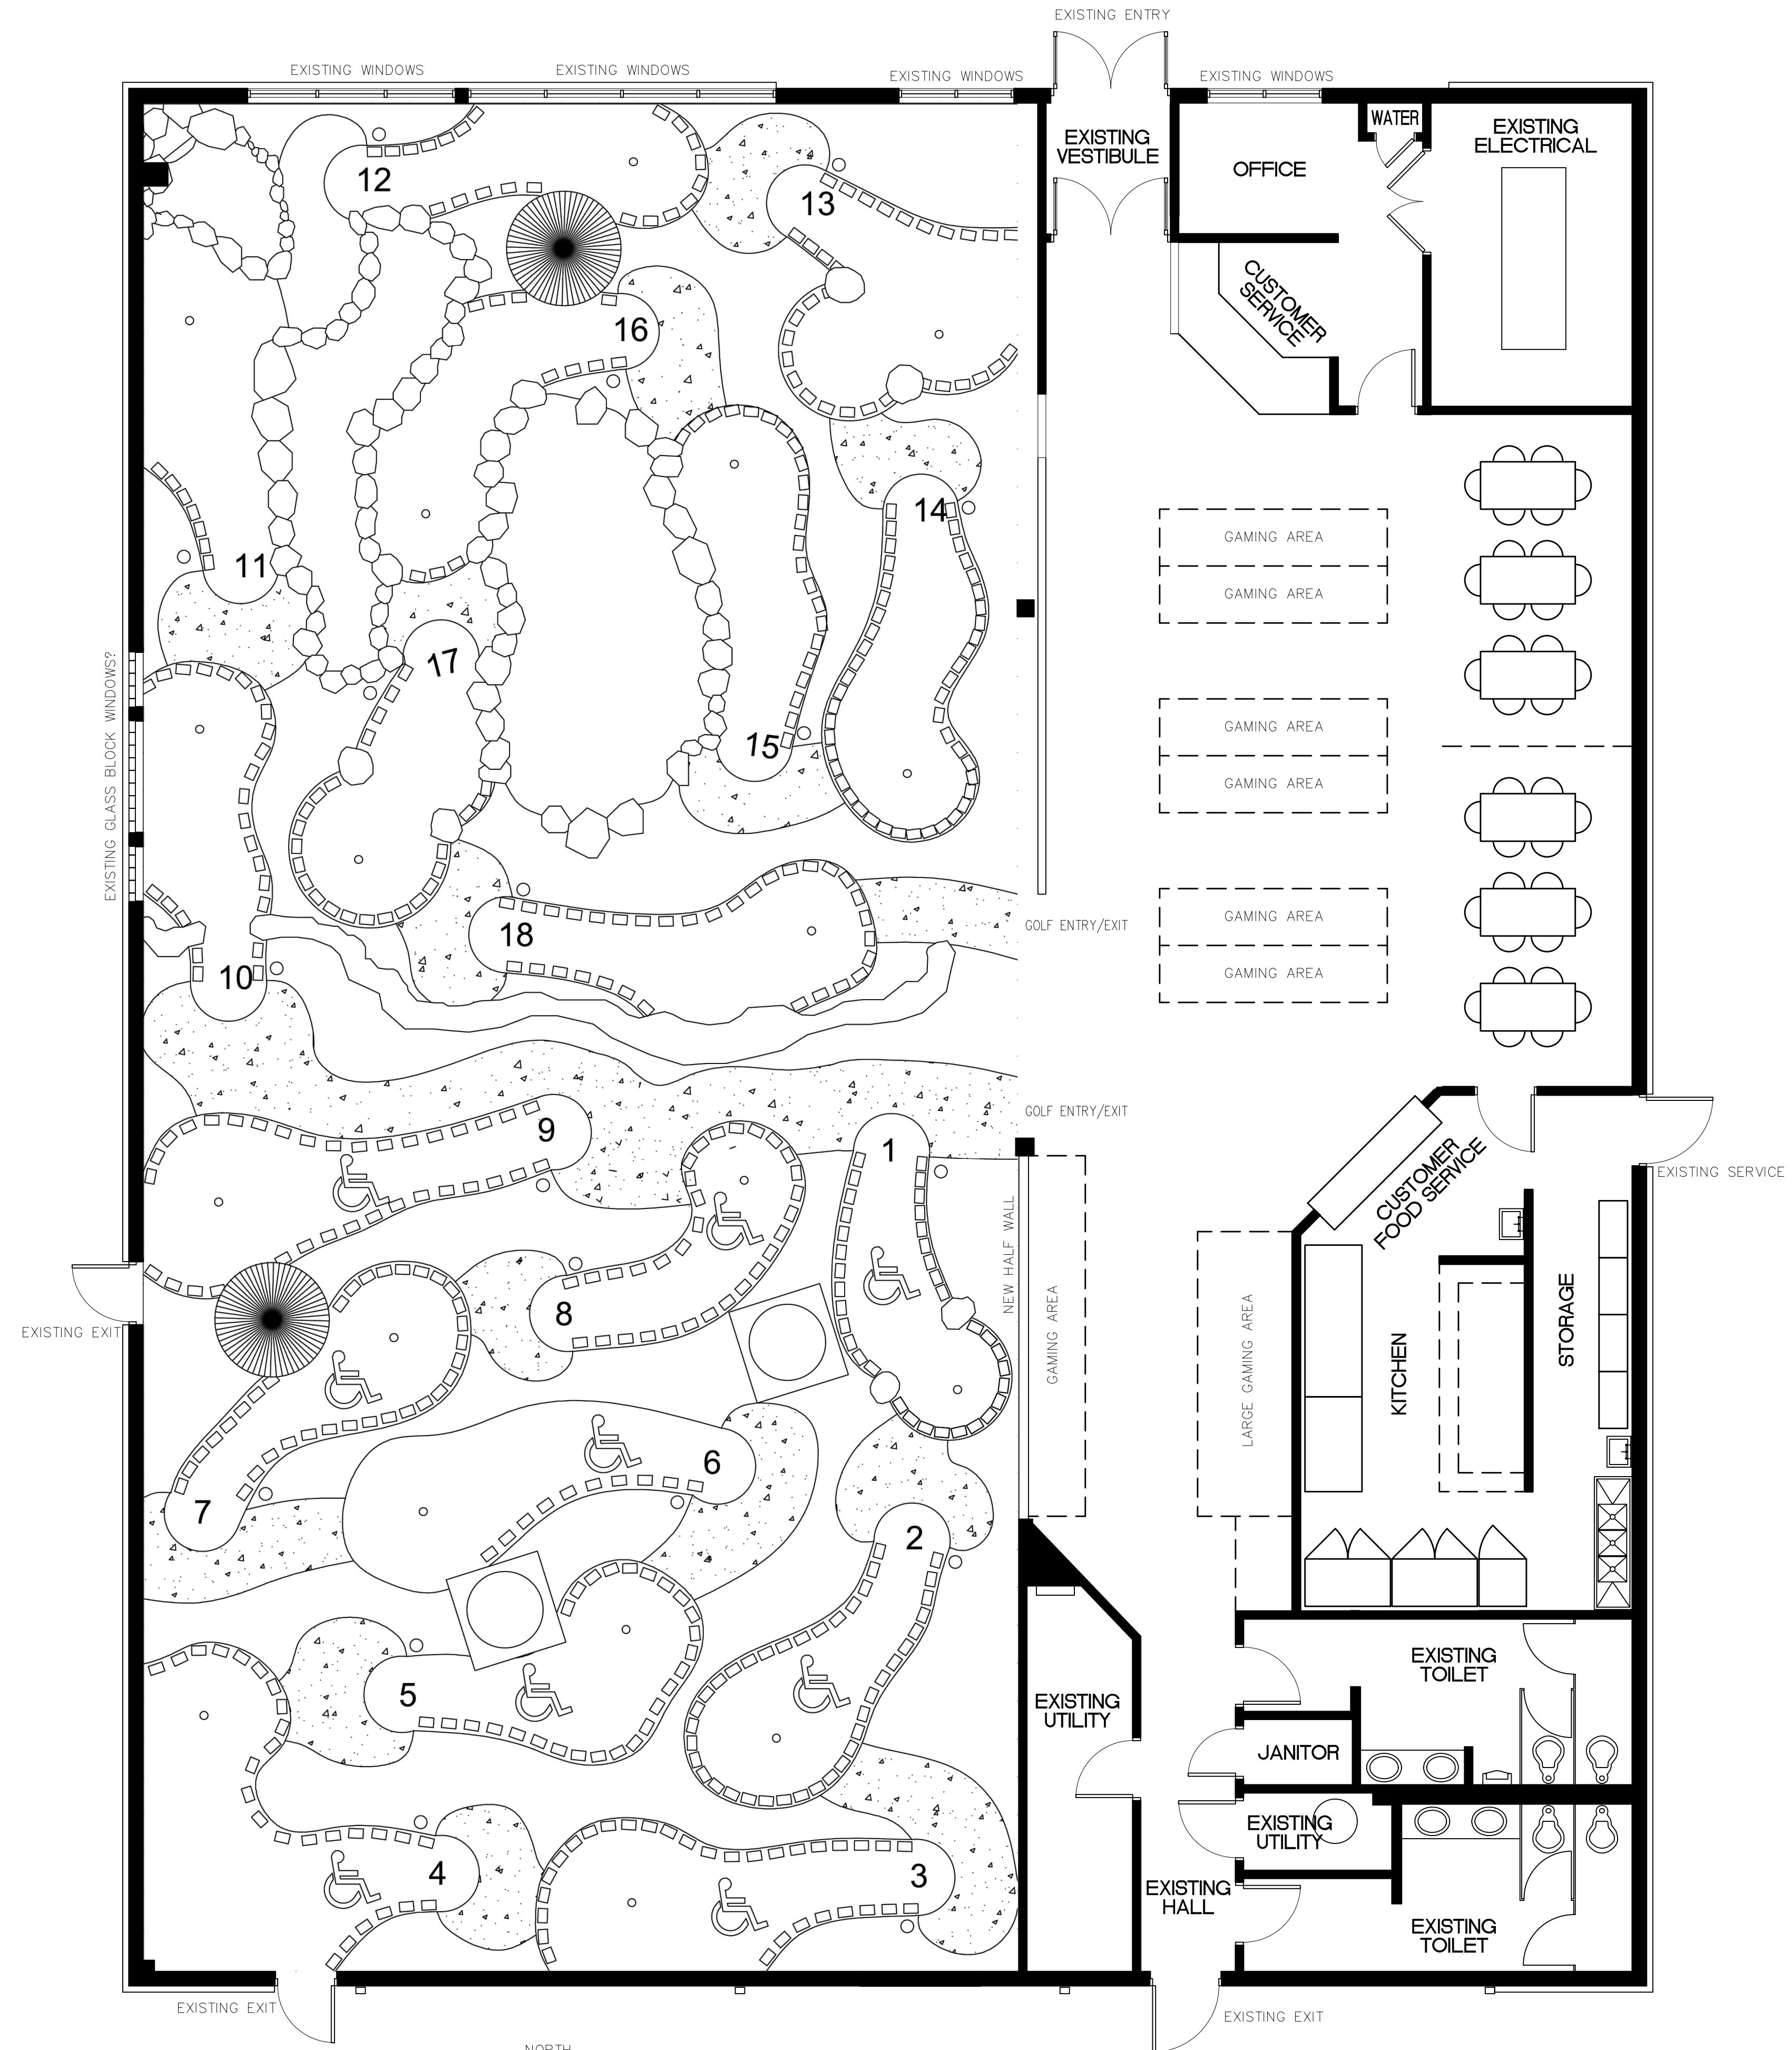

PRELIMINARY FLOOR PLAN

SCALE: 3/16" = 1'-0"



**arsa** associates

ALAN R. SCHNEIDER ARCHITECTS P.C.  
1411 WEST PETERSON AVENUE, SUITE 203  
PARK RIDGE, ILLINOIS 60068  
TEL: 847-698-4438 FAX: 847-698-9889

© ALAN R. SCHNEIDER ARCHITECTS P.C. 2021

MARCH 25, 2021