PROPOSED PRELIMINATY SITE PLAN SCALE: 1" = 10'-0"



## PROPOSED PARKING INFORMATION EXISTING PARKING SPACES TO REMAIN 58 SPACES PROPOSED REVISED PARKING SPACES PROPOSED ADA PARKING SPACES

EXISTING PARKING INFORMATION

71 SPACES

2 SPACES

73 SPACES


EXISTING PARKING SPACES

EXISTING ADA PARKING SPACES

EXISTING TOTAL PARKING SPACES

4 SPACES 3 SPACES PROPOSED TOTAL PARKING SPACES 65 SPACES

JUNE 11, 2021 associates ALAN R. SCHNEIDER ARCHITECTS P.C. 1411 West Peterson Avenue, Suite 203 Park Ridge, Illinois 60068 TEL: 847-698-4438 FAX: 847-698-9889 C ALAN R. SCHNEIDER ARCHITECTS P.C. 2021

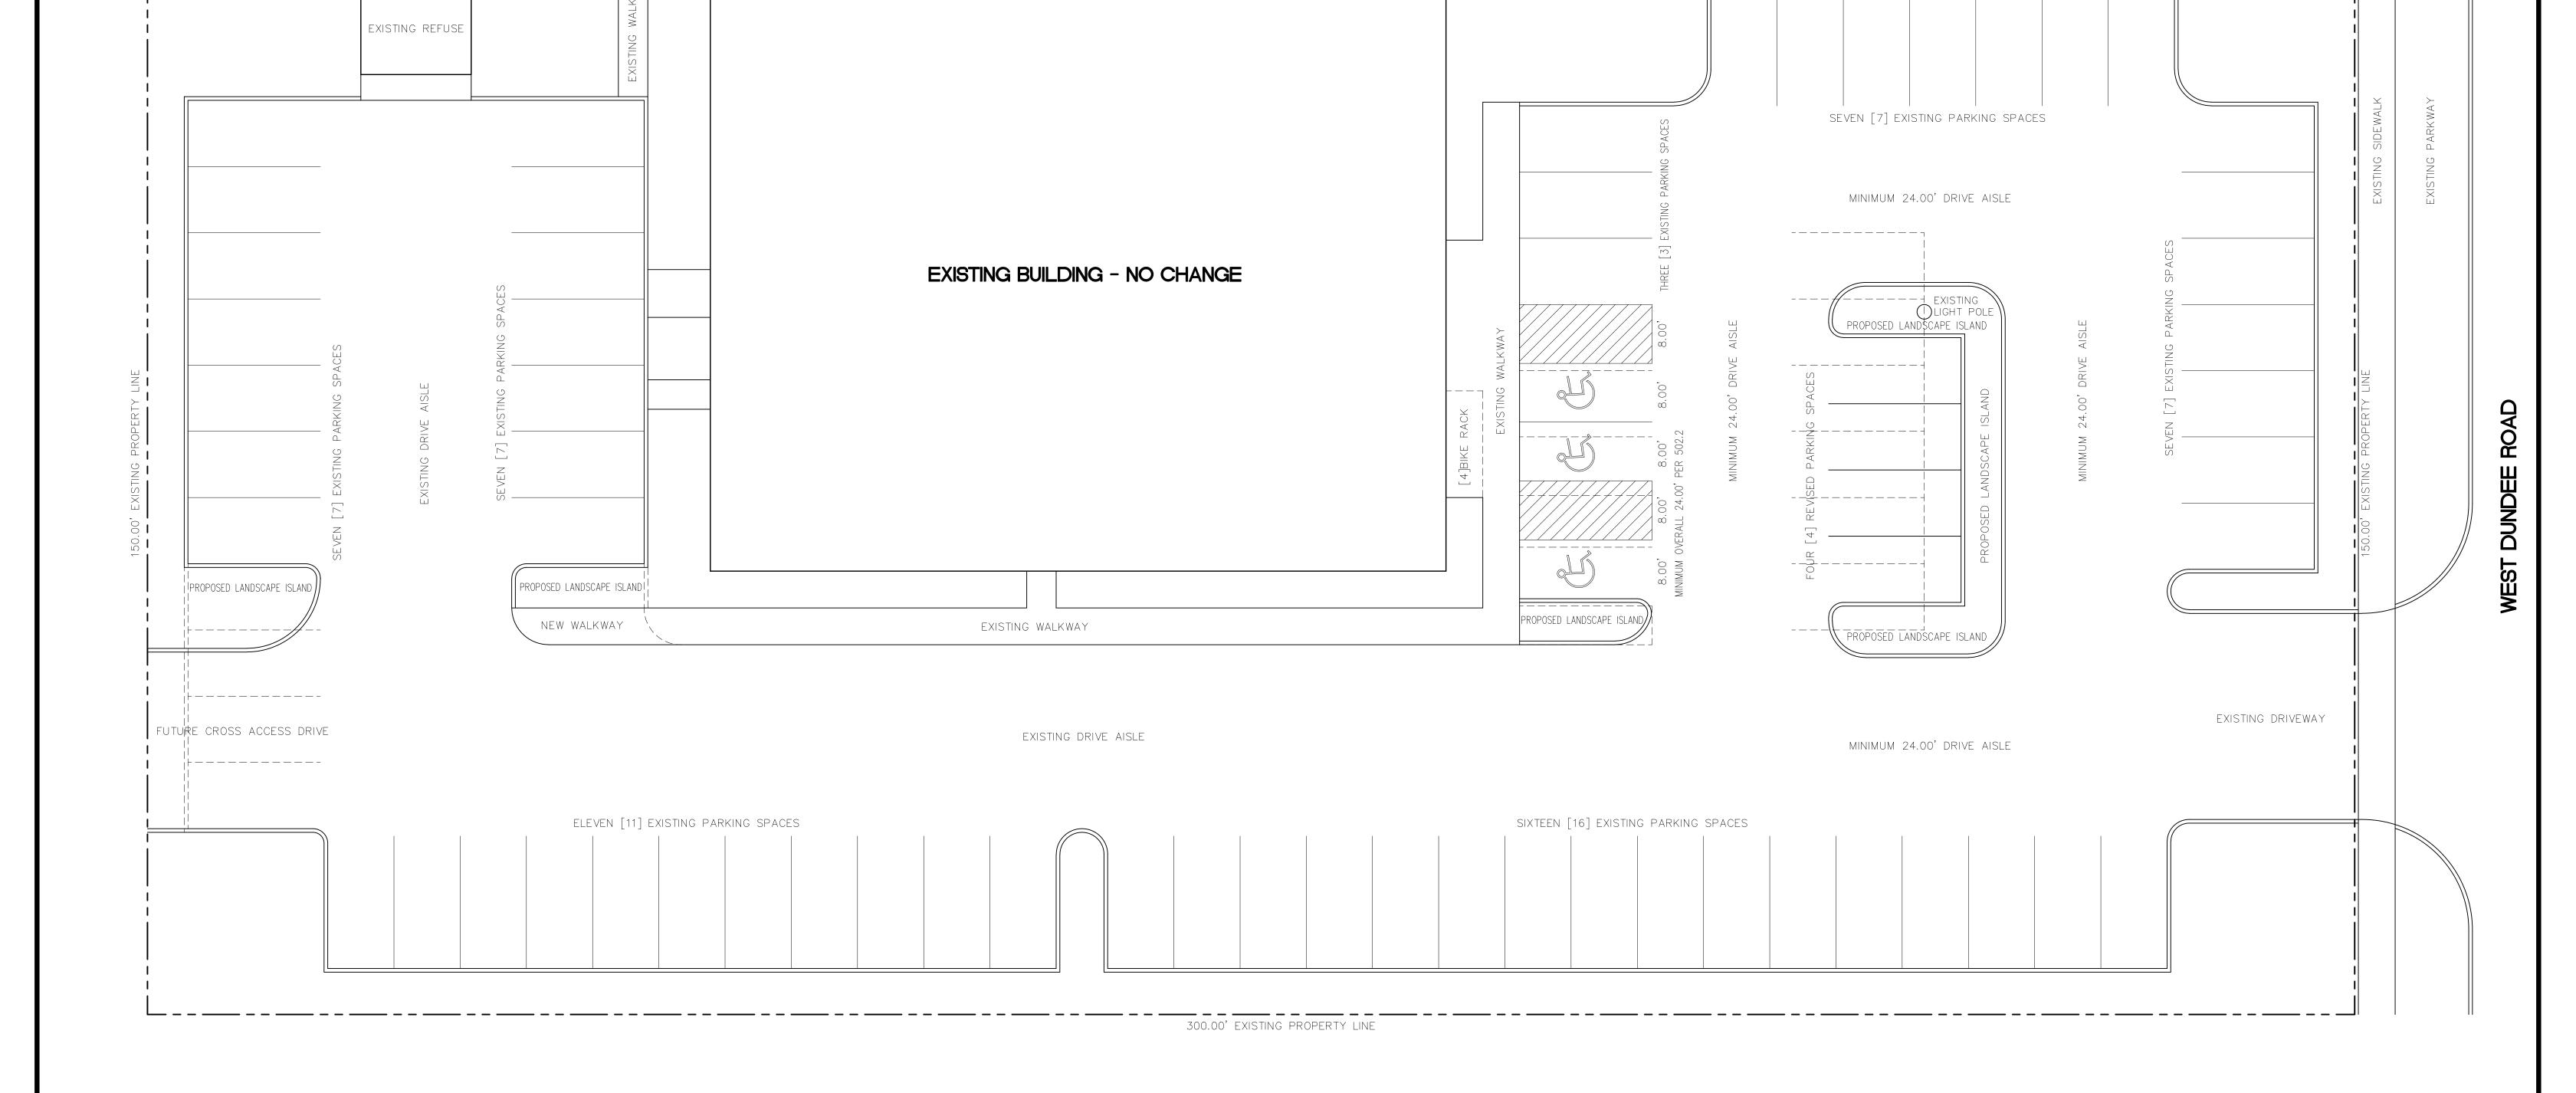

300.00' EXISTING PROPERTY LINE

EXISTING WALKWAY