

#### GENERAL NOTES: LANDSCAPE

- 1. Notes indicated on grading plans shall pertain to landscape plans. Final grade of planting beds shall be as per grading plan.
- The landscape contractor shall be responsible for making themselves familiar with all underground utilities and structures.
- 3. All existing plant material and trees shall be saved and protected unless otherwise noted.

  Contractor to protect new and existing trees and landscaping from damage and shall restore
- all areas disturbed as a result of construction.
  4. Plant material shall be supplied from Northern Illinois nursery stock, shall be dug the planting season it is installed, and shall conform to the American Association of Nurseryman's standards.
- 5. Plant material shall be size and type specified. Substitution of plant material shall be on a case by case basis and approved in writing by the Owner's Representative. In no case shall plant material be smaller than indicated in the plans.
- 6. Do not willfully proceed with plantings as designed when it is obvious that obstructions and/or grade differences exist that may not have been known during the design process.
- Such conditions shall be immediately brought to the attention of the Owner's Representative.

  7. All plant material shall be inspected and approved by the Owner's Representative prior to the installation of any and all plant material.
- 8. Plant locations shall be flagged in field with Owner's Rep. Final location of all plant material shall be subject to approval of the Owner's Representative prior to digging any holes. The landscape contractor is responsible for providing Owner's Representative with 48 hour minimum advance notice prior to planting.
- 9. Plants shall be watered on the day they are planted and maintained with watering until final acceptance of the project.
- 10. Apply a pre-emergent as per manufacturer's specification prior to installing mulch.
  11. Beds and tree rings (6' diameter) shall have 3" of hardwood shredded mulch applied and a 4" deep spade edge at lawn. Trees that are not located in beds, shall have a tree ring.
- plant 1/3 dead or more shall be replaced under the guarantee.

  13. Contractor to prepare landscape beds by roto-tilling 2" of Mushroom Compost into new beds.

12. Landscape plant material shall be guaranteed for 12 months from final acceptance. Any


- Do not add compost nor roto-till within drip line of existing trees.
- 14. Lawn Seeding shall be under favorable weather conditions, and shall follow dates in specification.
- Turf mixes shall be installed and lawn established at all disturbed areas.

Perennial and Groundcover

(hatch symbol varies)

- 16. Do not overseed into mulch beds and paving.
- 17. Contractor shall restore all areas disturbed as a result of construction.

#### LEGEND

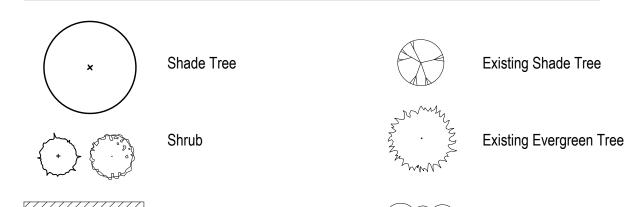

#### PLANT LIST

QTY	SIZE	BOTANICAL NAME	COMMON NAME		
Shade <sup>-</sup>	Shade Trees - Balled and Burlap				
3	4" cal.	Celtis occidentalis 'Chicagoland'	Hackberry		
3	4" cal.	Gleditsia tricanthos inermis 'Suncole'	Suncole Thornless Honeylocust		
3	4" cal.	Quercus macrocarpa	Bur Oak		
9	Total				

**Existing Plantings** 

Dense Yew

Blue Muffin Viburnum

Evergreen Shrubs - Balled and Burlap or Pot

16 | 30" Ht. | Taxus x media 'Densiformis'

16Total						
Deciduous Shrubs - Balled and Burlap or Pot						
7	24" ht.	Spiraea nipponica 'Snowmound'	Snowmound Spirea			

12 24" ht. Viburnum dentatum 'Blue Muffin' 19 Total

Perennials and Oranmental Grasses - Pot				
16	#1 cont.	Allium cernuum	Nodding Wild Onion	
64	#1 cont.	Hemerocallis 'Going Bananas'	Going Bananas Daylily	
67	#1 cont.	Hemerocallis 'Happy Returns'	Happy Returns Daylily	
19	#1 cont.	Rudbeckia fulgida var. speciosa	Showy Black-Eyed Susan	
12	#1 cont.	Sporobolus heterolepis	Prairie Dropseed	

## REQUIREMENT CHART

178 Total

Public Way Frontage				
Location	Requirement	Calculations	Proposed Landscaping	
W Dundee Rd	3' height screening along	Removal and replacement		
	public frontage, 18" height at	of poor condition/dead	19 shrubs	
(Northern Lot Line)	intersections	shrubs		

Location	Requirement	Calculations	Proposed Landscaping
	Islands equal to one parking		
	space must contain one live		
	shade tree at 4 caliper inches		
	at the end of every 20		3 Existing Shade Trees
Darking Lot	parking spaces or beneath	13 Parking Lot Islands	9 Proposed Shade
Parking Lot	every light pole, whichever		Trees
	is greater.		86 Perennials
	Islands shall be located at		
	each end of all rows of car		

#### Landscape Requirements between Zoning Districts

Location	Requirement	Calculations	Proposed Landscaping
Southern Lot Line	Isolid wood tence offset	Removal and replacement of poor condition/dead shrubs	13 Evergreen Shrubs

SCALE: 1" = 20'-0"

0 10' 20' 40' 60'

# PROJECT Mini Golf Site

955 W. Dundee Road Arlington Heights, Illinois 60004



SHEET TITLE

# Landscape Plan

EET NUMBER L1.0

## DRAW / REVISION

LD/TD	Permit Submittal	24MAR2021	
LD/DW	Permit Resubmittal	19MAY2021	
MK/DW	Revision #2	16JUNE2021	
Project Number 914			

Project Number 914
© Copyright 2021 Upland Design Ltd.