


8/6/2021 4:46 PM - 2. Project\2020\2283.00-IL\372 - ENGINEERING\FINAL SHEET\OVERALL PUD SITE PLAN.dwg THESE PLANS AND DESIGNS ARE COPYRIGHT PROTECTED AND MAY NOT BE USED IN WHOLE OR IN PART WITHOUT THE WRITTEN CONSENT OF PINNACLE ENGINEERING GROUP, LLC
DESIGNED: MSJ
DRAFTED: JKB
REVIEWED: BDJ

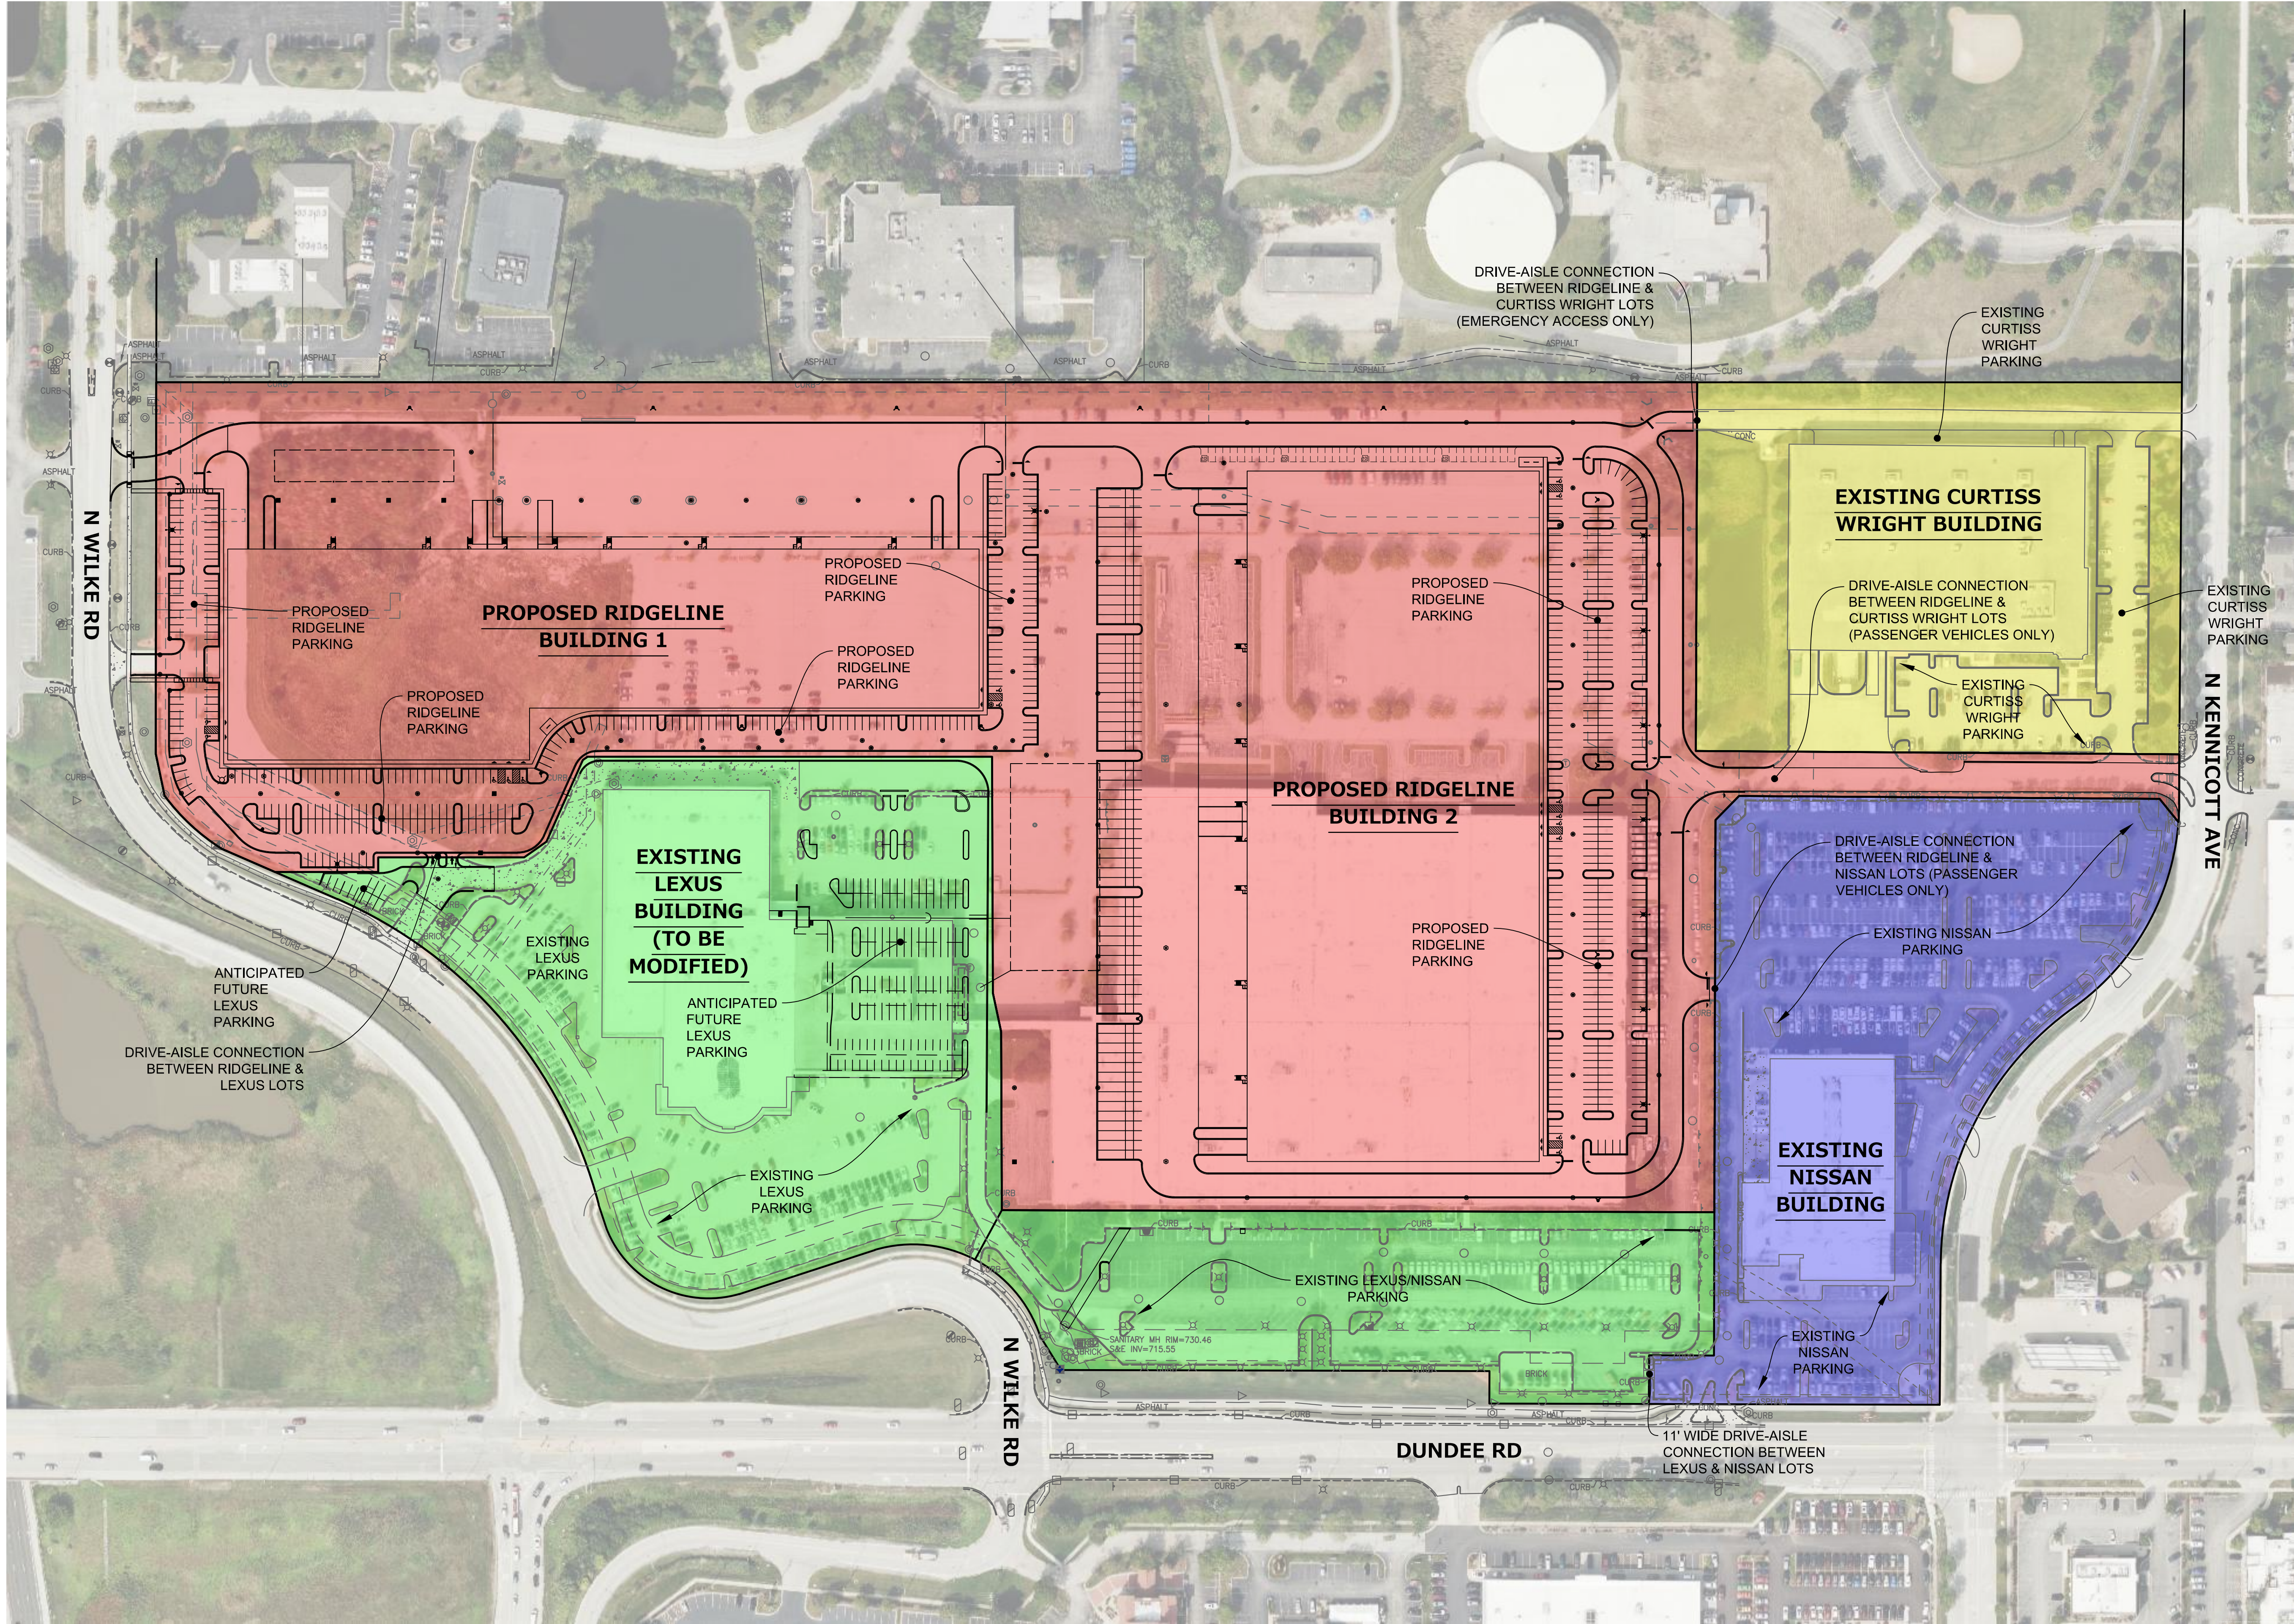

LEGEND

RIDGELINE LOT


LEXUS LOTS


NISSAN LOT

CURTISS WRIGHT / ARENS CONTROL LOT

NOTE

THE GENERAL LAYOUT OF EXISTING DRIVE AISLE CONNECTIONS, PARKING AREAS, AND BUILDINGS IS DEPICTED IN THIS EXHIBIT, TO THE BEST OF OUR KNOWLEDGE. HOWEVER, NOT ALL GEOMETRY IS DERIVED FROM A LAND SURVEY, AND MUCH OF IT IS FAR LESS PRECISE THAN A LAND SURVEY. SOME GEOMETRY IS DERIVED FROM HISTORICAL DESIGN DRAWINGS, AND OTHER GEOMETRY IS DERIVED FROM AERIAL IMAGERY.

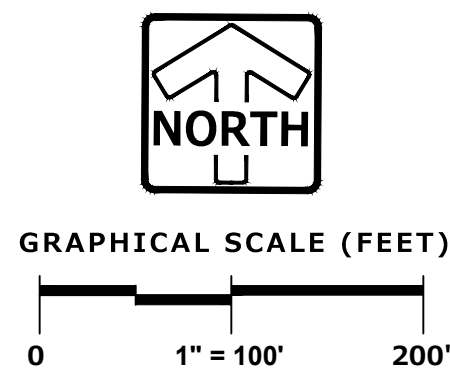

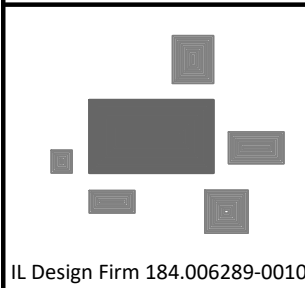**PINNACLE ENGINEERING GROUP**
ILLINOIS DESIGN FIRM 184.006289-0010

PLAN | DESIGN | DELIVER
www.pinnacle-engr.com

CHICAGO OFFICE:
1051 E. MAIN ST., SUITE 217
EAST DUNDEE, IL 60118
(847) 551-5300
CHICAGO | MILWAUKEE | NATIONWIDE

NORTHWEST GATEWAY CENTER
1400-1500 WEST DUNDEE ROAD
ARLINGTON HEIGHTS, ILLINOIS

REVISIONS		
1	VILLAGE COMMENTS	5/21/21
2	VILLAGE COMMENTS	7/7/21
3	VILLAGE COMMENTS	8/6/21

OVERALL PUD SITE PLAN
EXHIBIT

PEJ JOB NO. 2283.00-IL	BDJ	SHEET
REG. PM.	START DATE 04/09/21	1
SCALE 1"=500'		OF
		1