
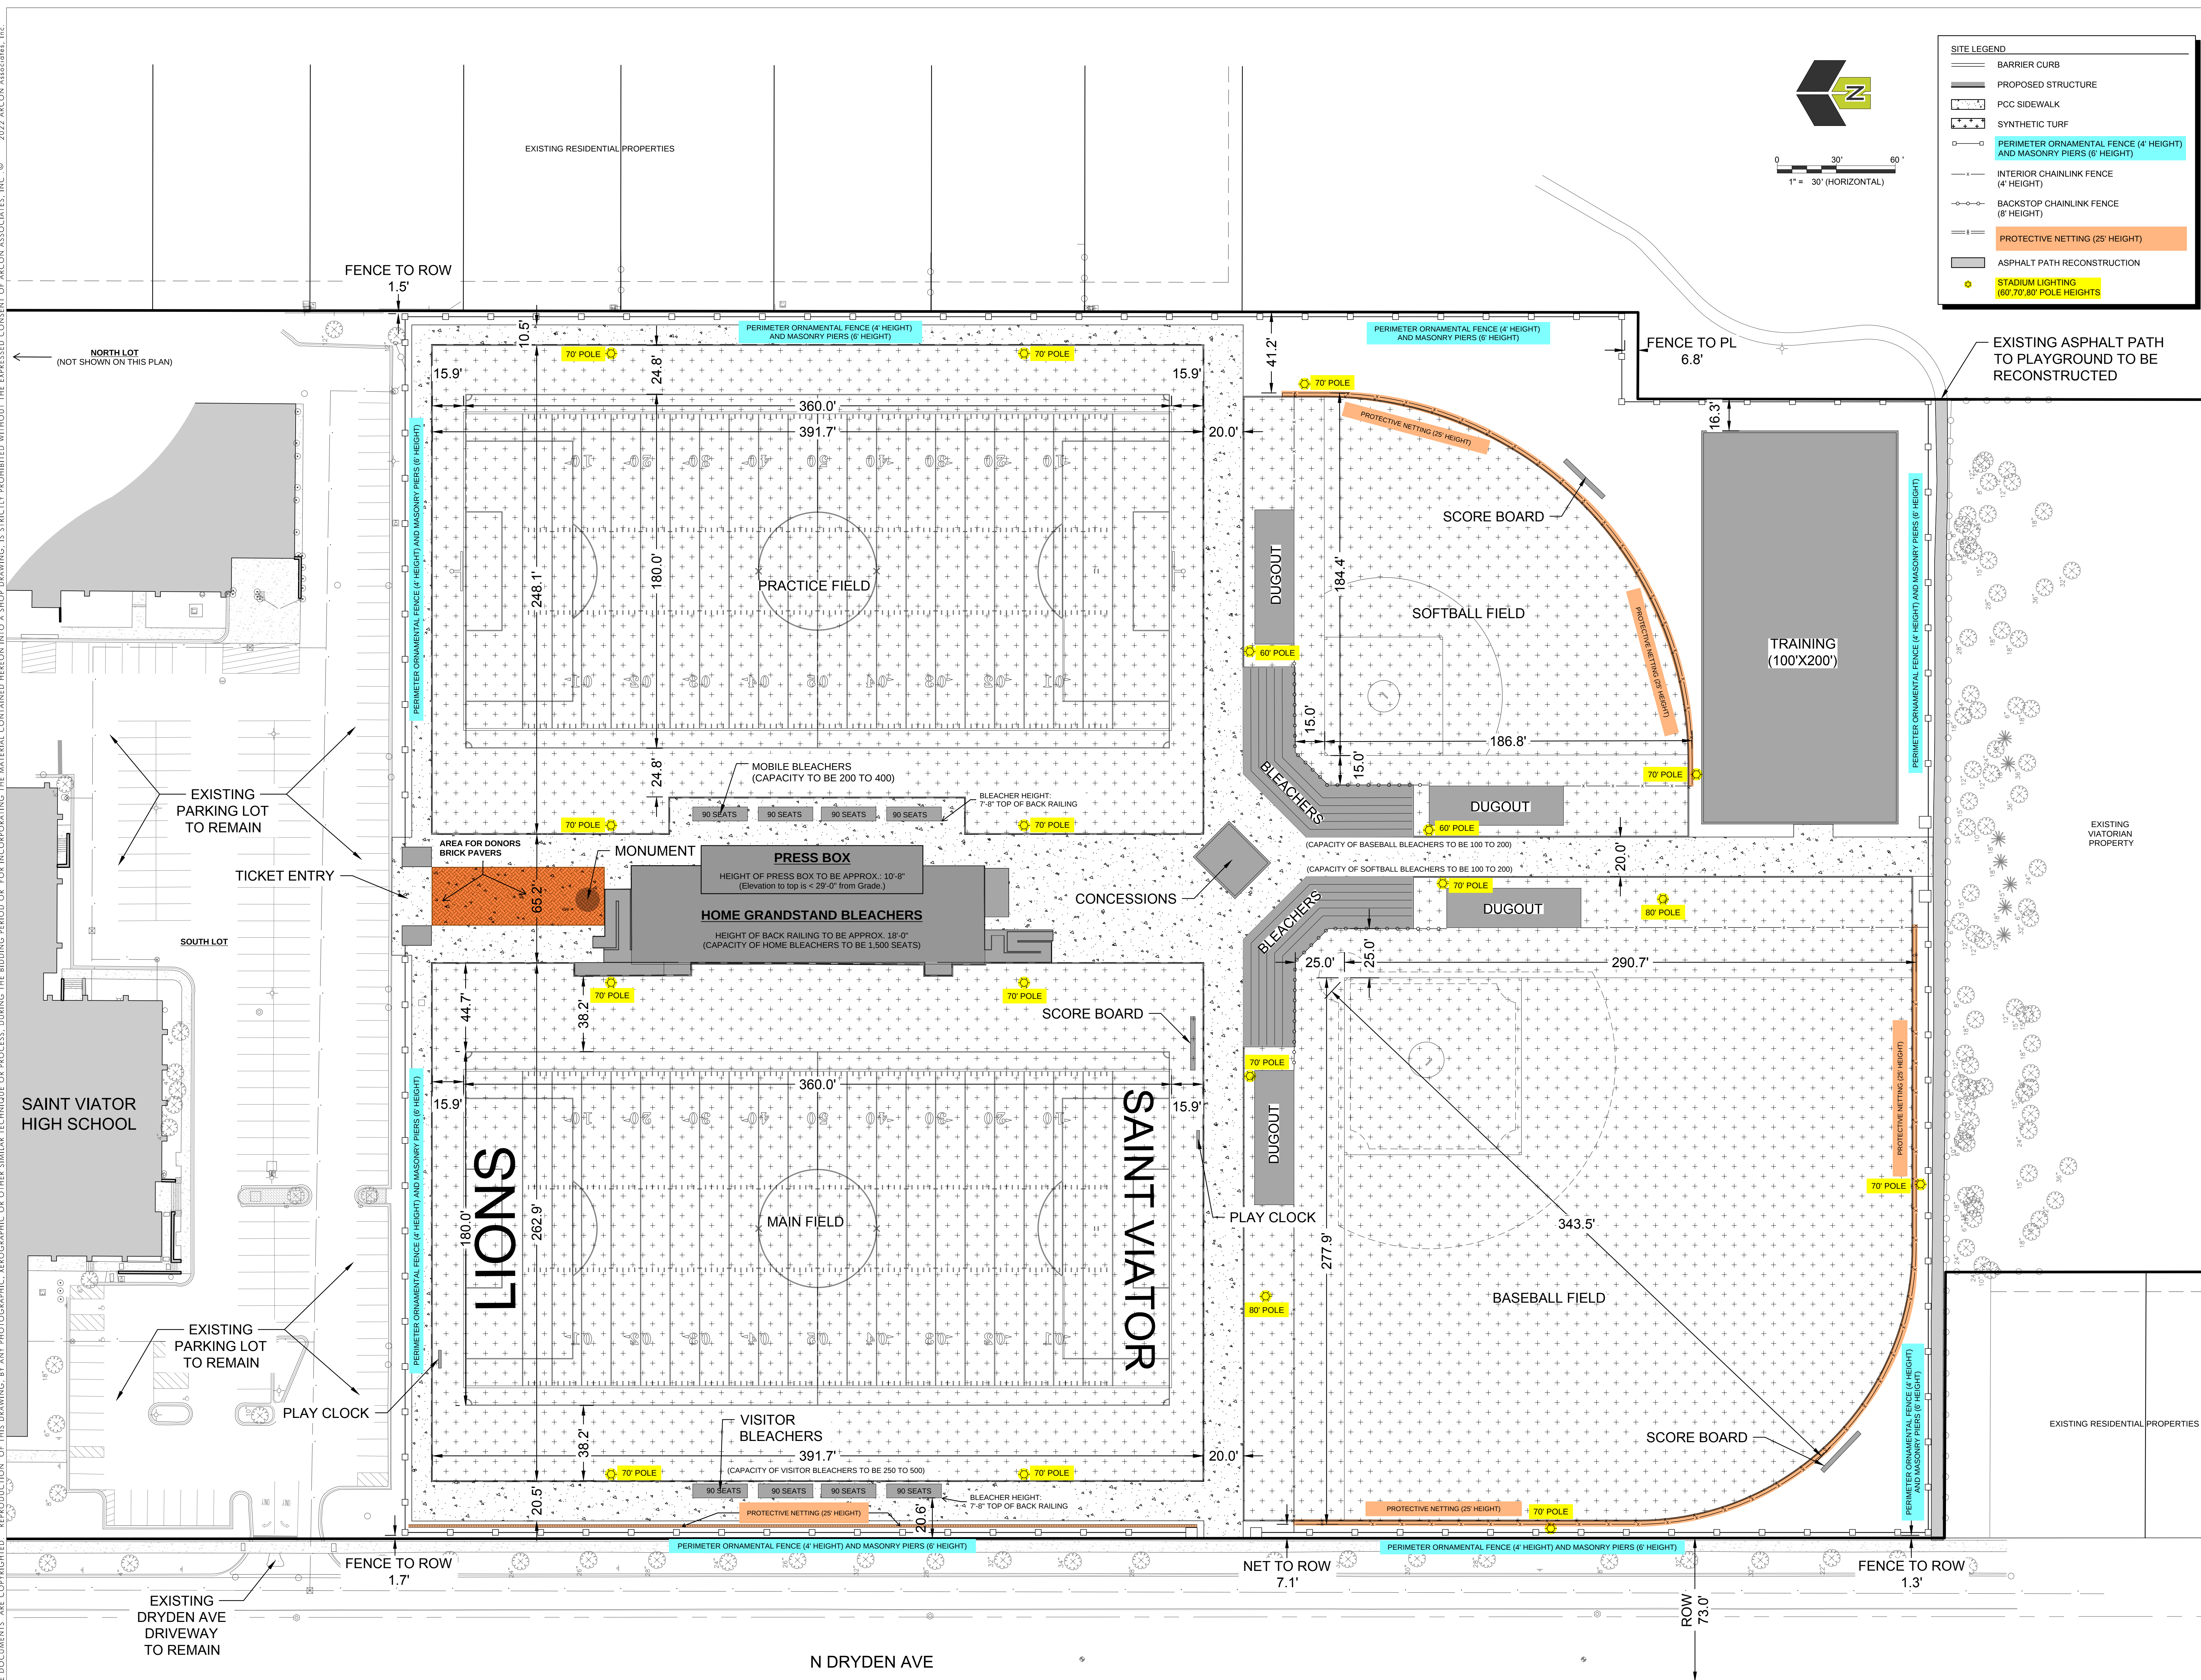


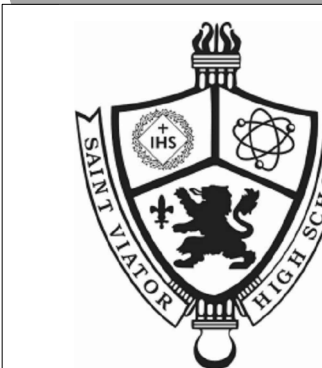

Site Work

at
SAINT VIATOR
HIGH SCHOOL
1213 E. Oakton St.
Arlington Heights, IL
60004

for the
SAINT VIATOR
HIGH SCHOOL
1213 E. Oakton St.
Arlington Heights, IL
60004

[illegible]

Project Number:
22137

Issue Date:
October 21, 2022

Drawn by:	AB/CW
Sheet Title	SITE PLAN EXHIBIT

Sheet Number

CX1.0