


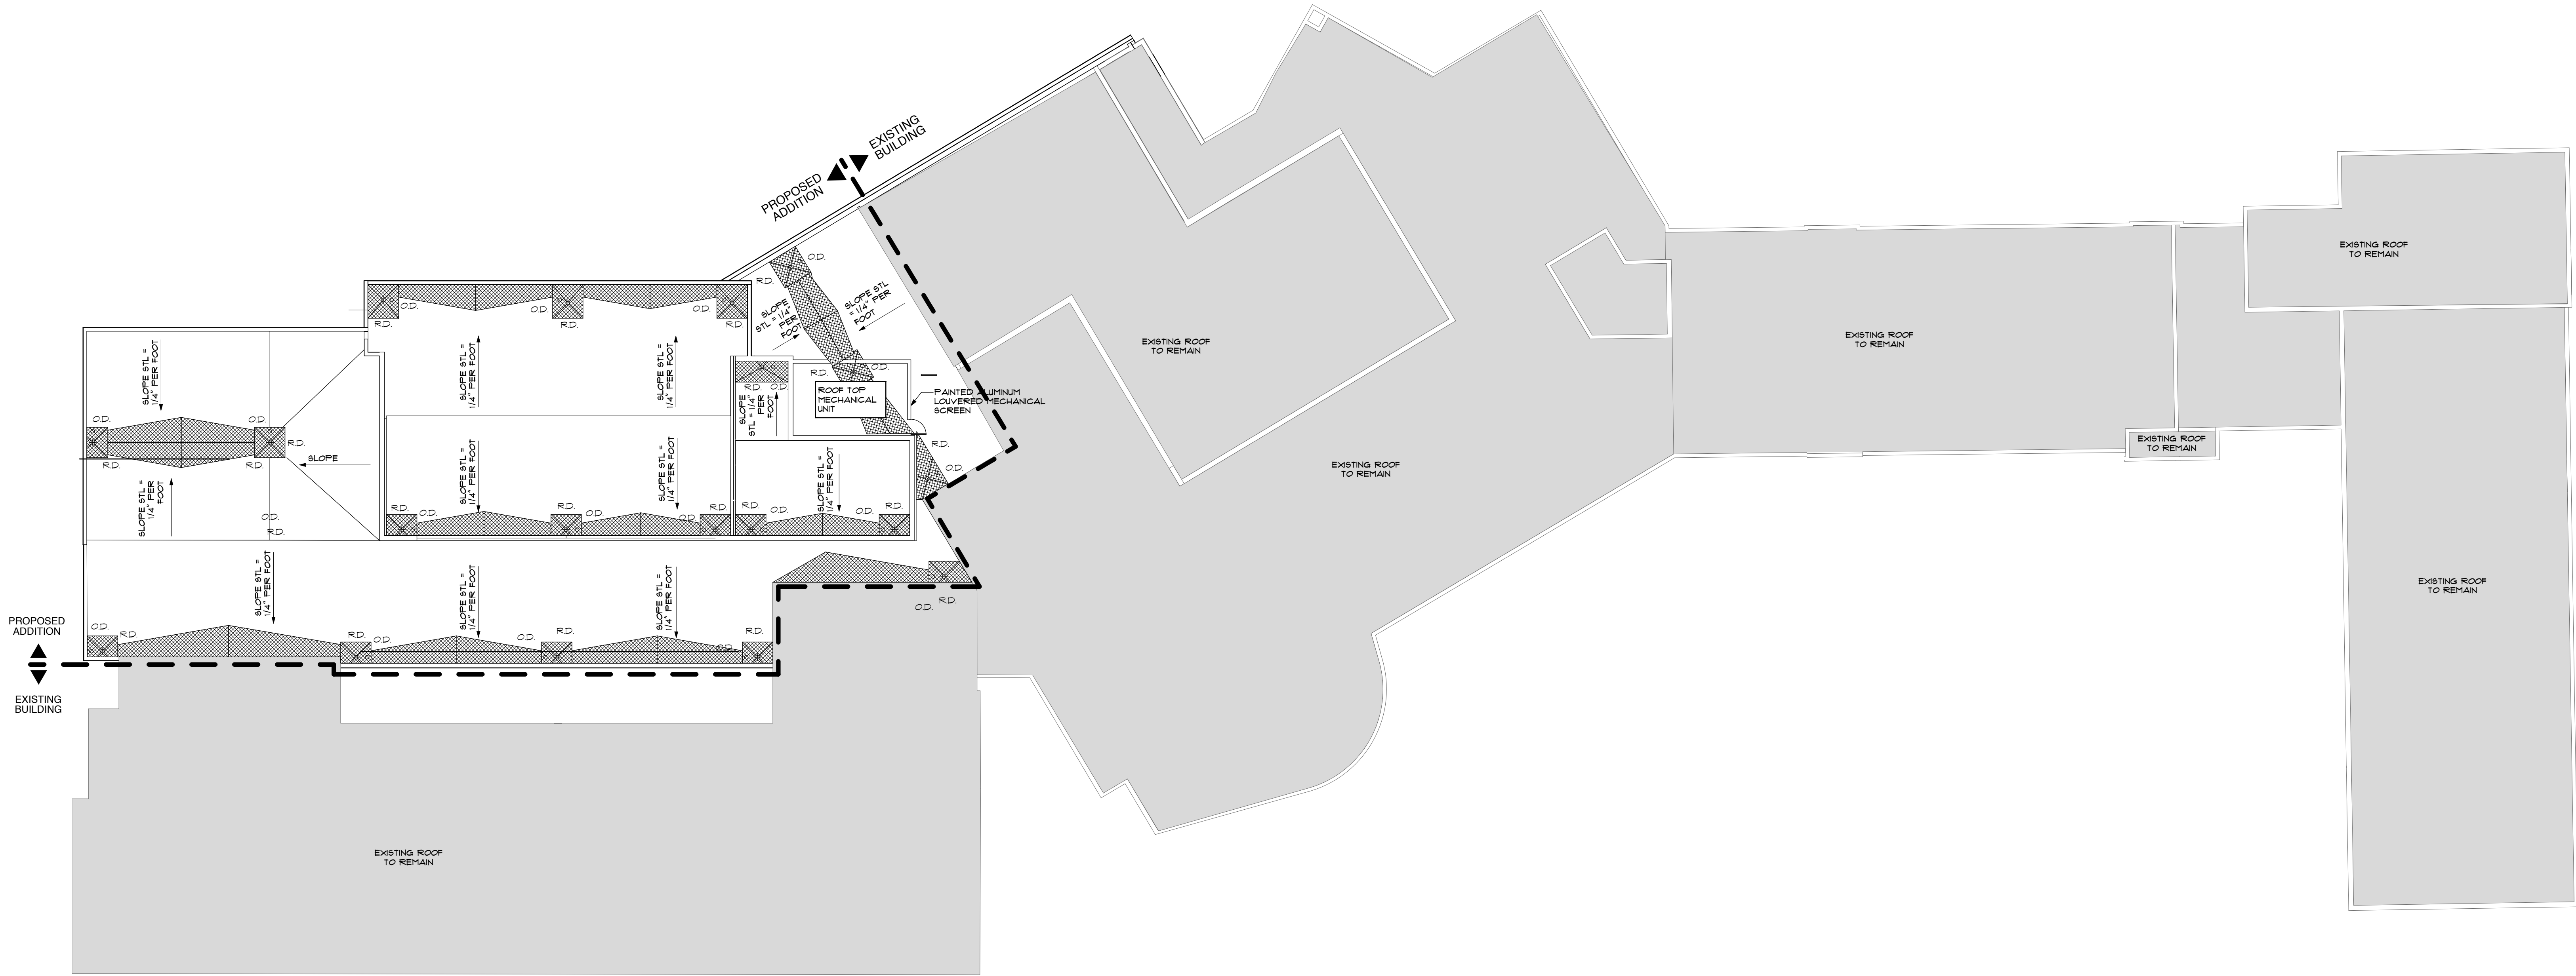


1 ROOF PLAN
SCALE: 1" = 20'


0 10' 20' 40'

⊕ N


ROOF PLAN

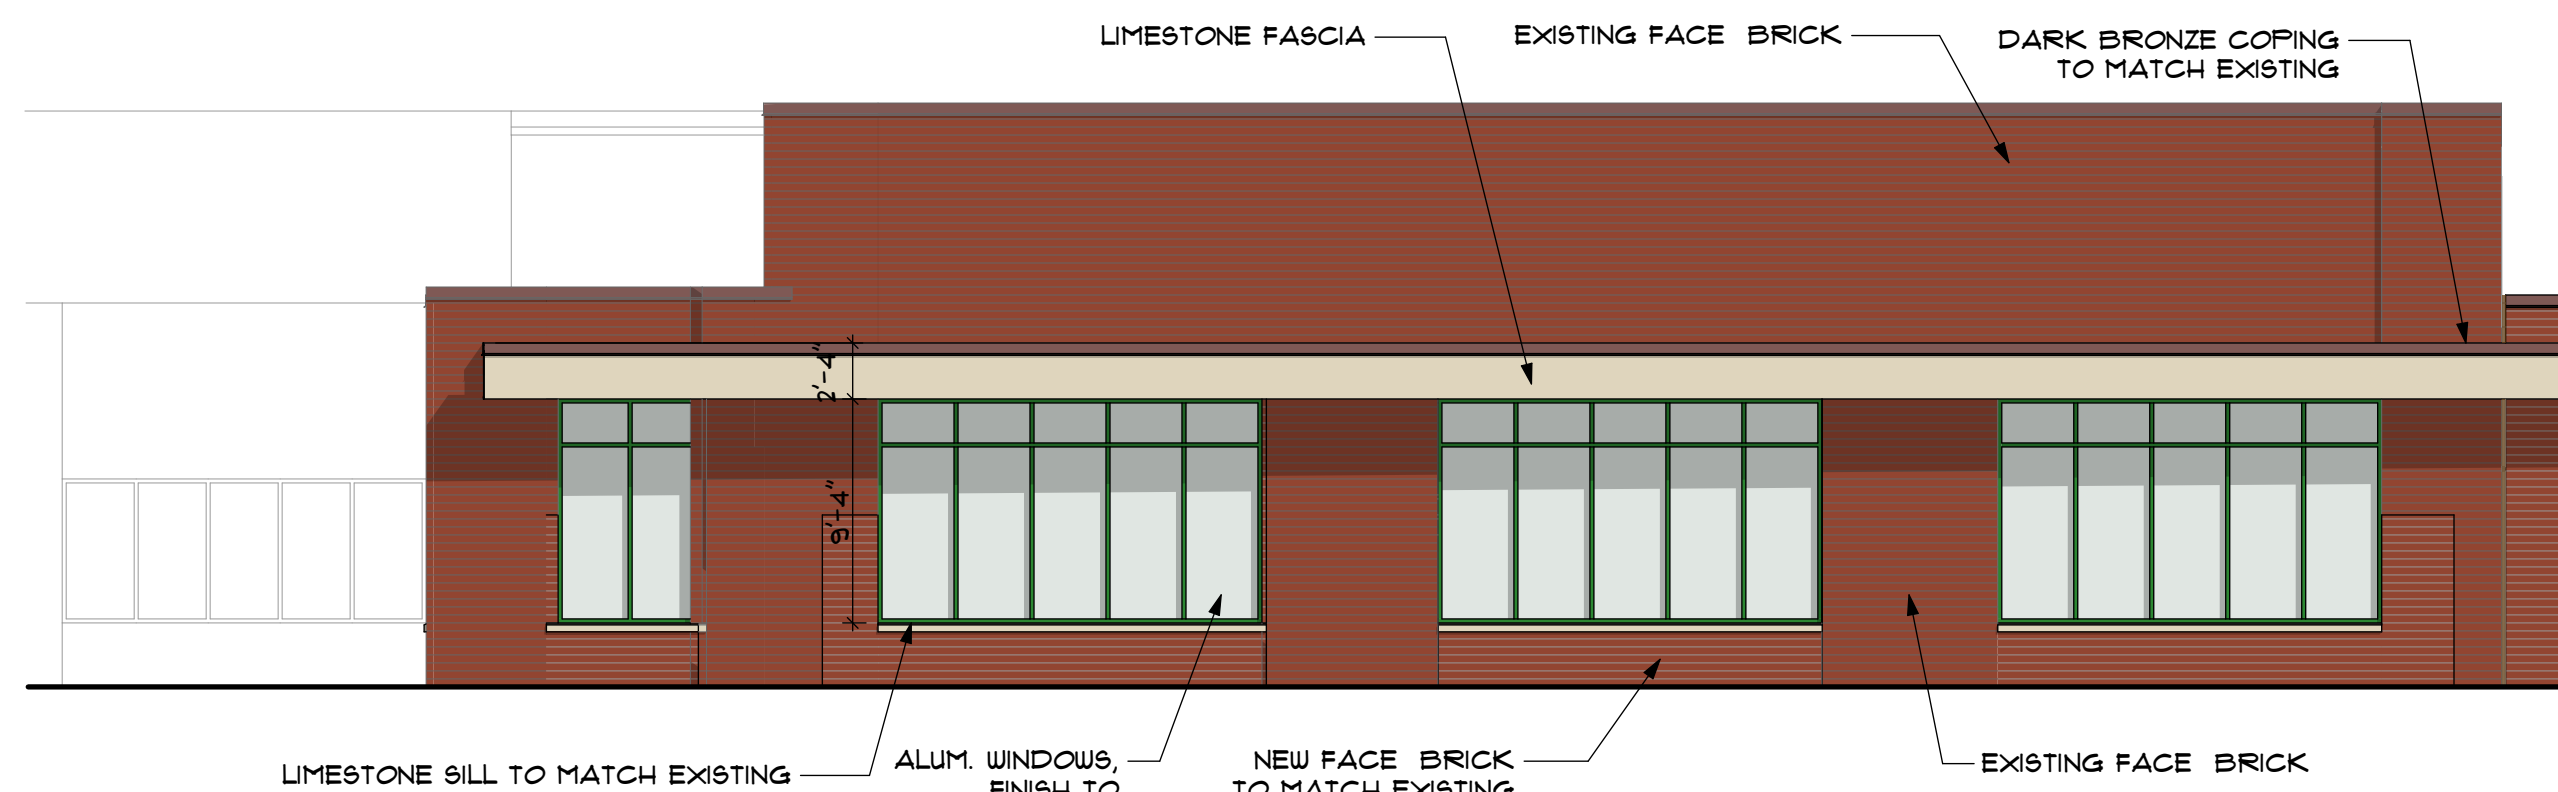


1 WEST ELEVATION - OLD GYM
SCALE: 1/8" = 1'-0"

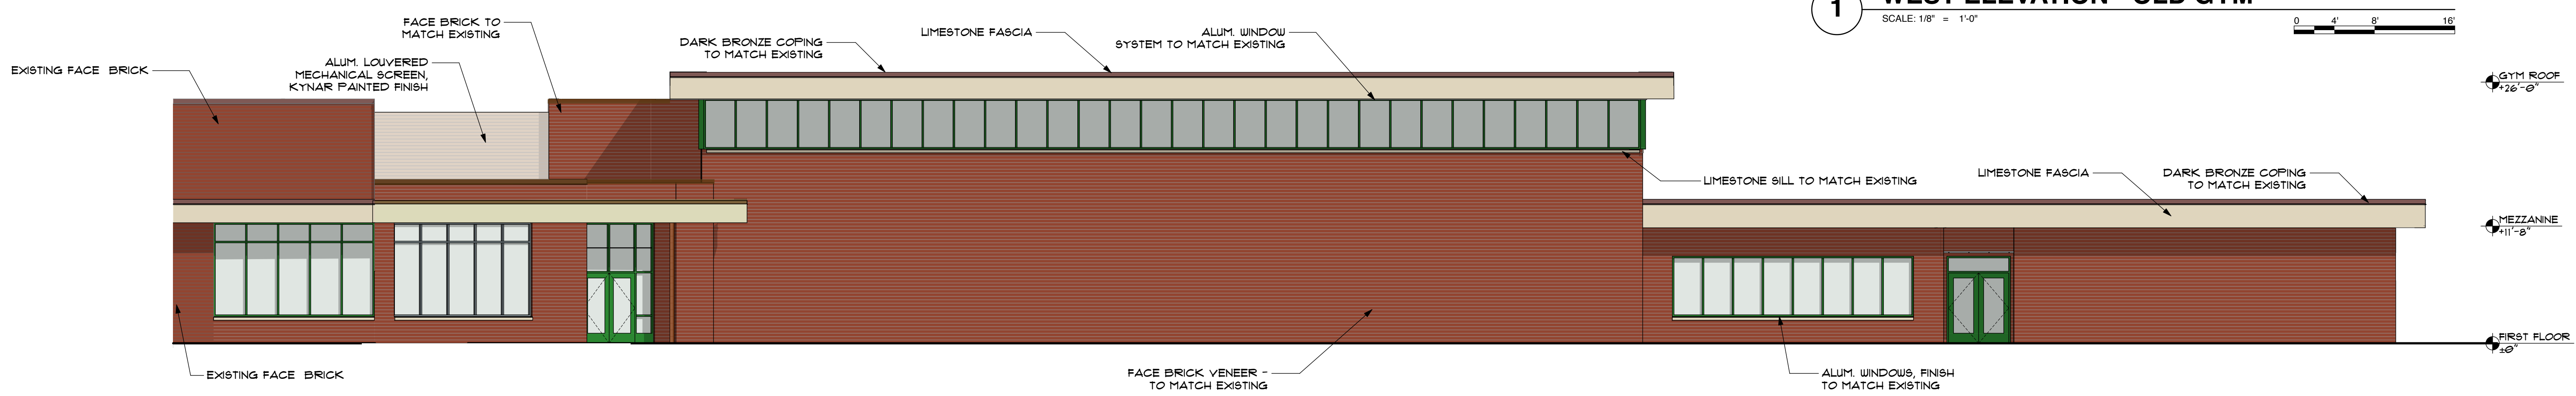

2 WEST ELEVATION - NEW GYM
SCALE: 1/8" = 1'-0"

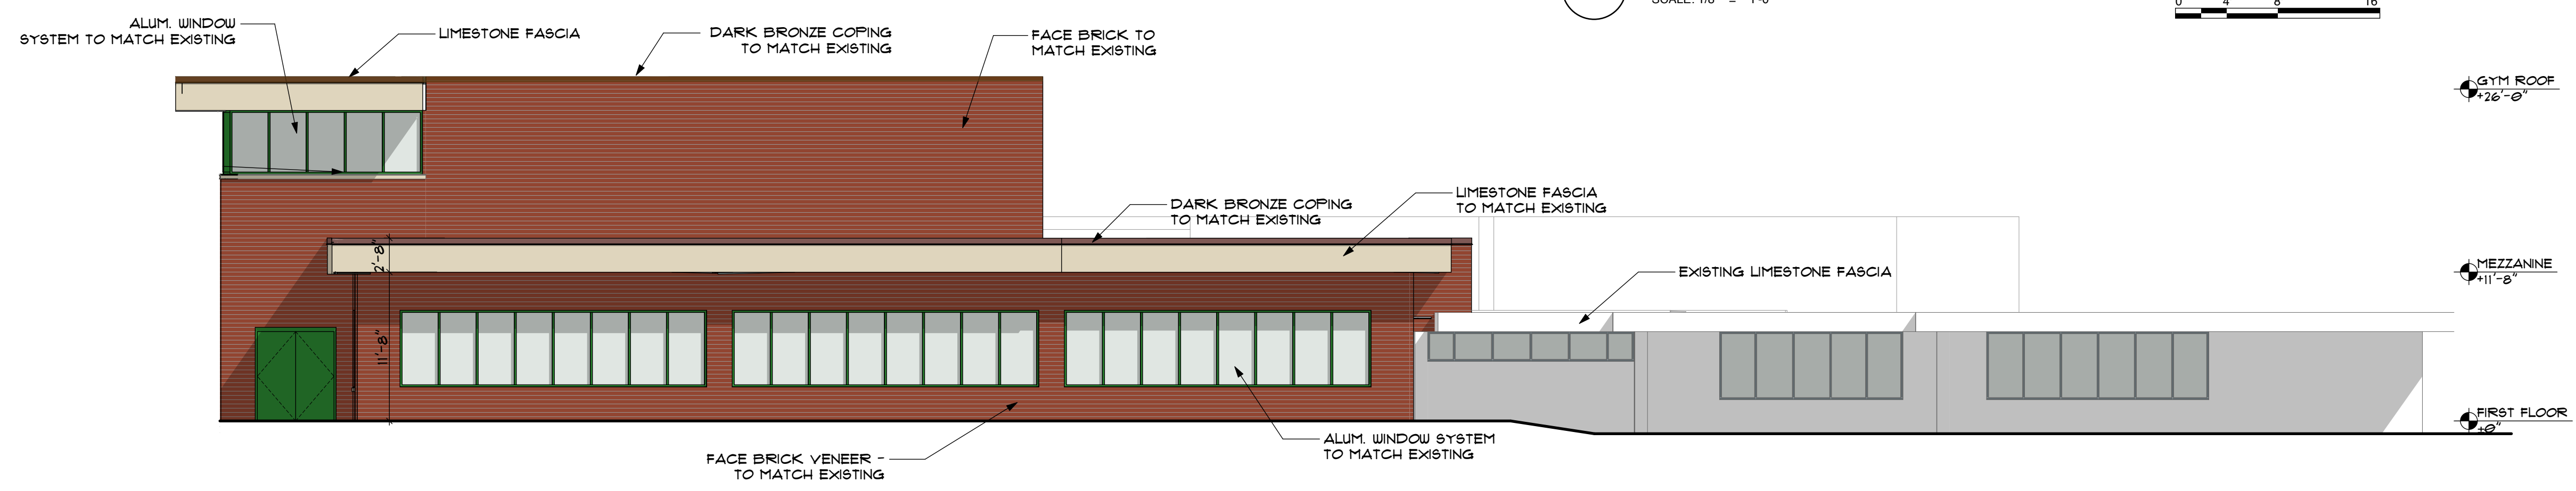

3 SOUTH ELEVATION
SCALE: 1/8" = 1'-0"

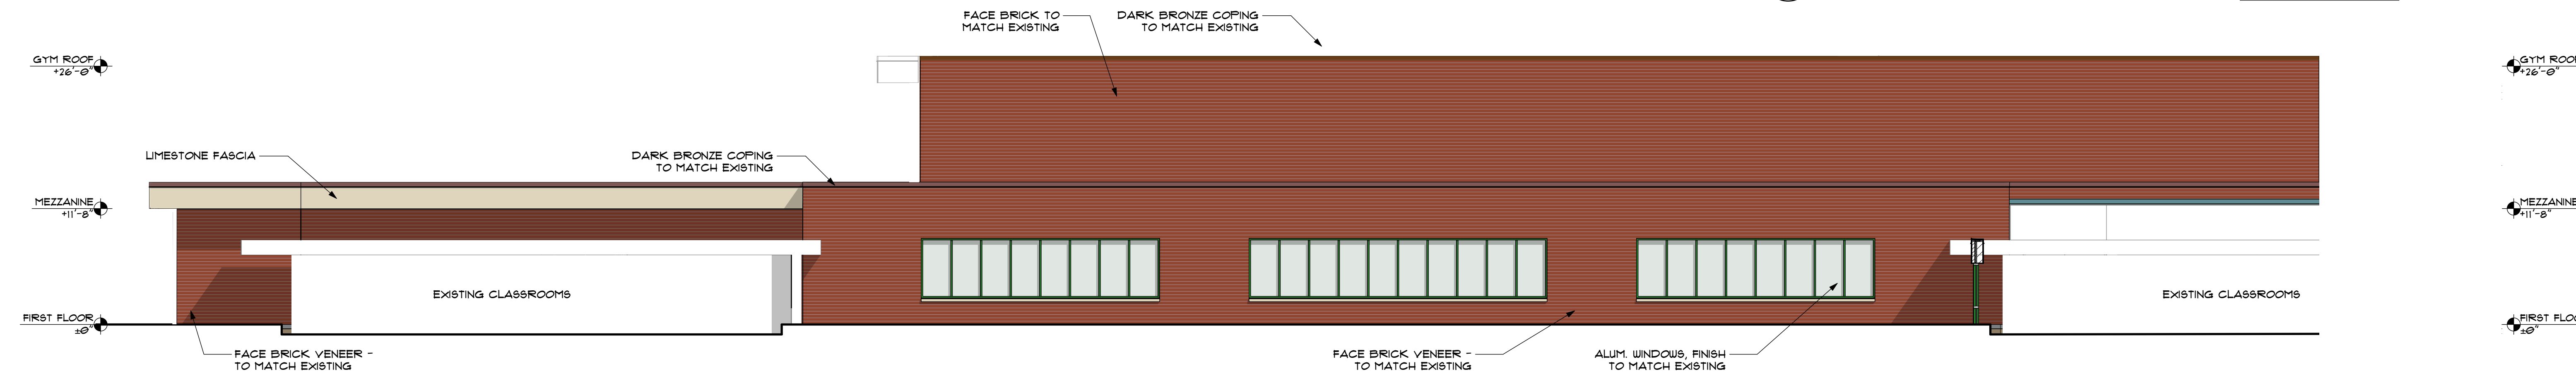

4 EAST ELEVATION - COURTYARD
SCALE: 1/8" = 1'-0"

BUILDING ELEVATIONS/COLOR RENDERING



STR Partners, LLC
350 West Ontario Street | Suite 200
Chicago, IL 60654
www.strpartners.com

WESTGATE ELEMENTARY SCHOOL ADDITION AND RENOVATIONS

500 South Dwyer Avenue, Arlington Heights, IL 60005

ARLINGTON HEIGHTS SCHOOL DISTRICT 25
11/21/22