

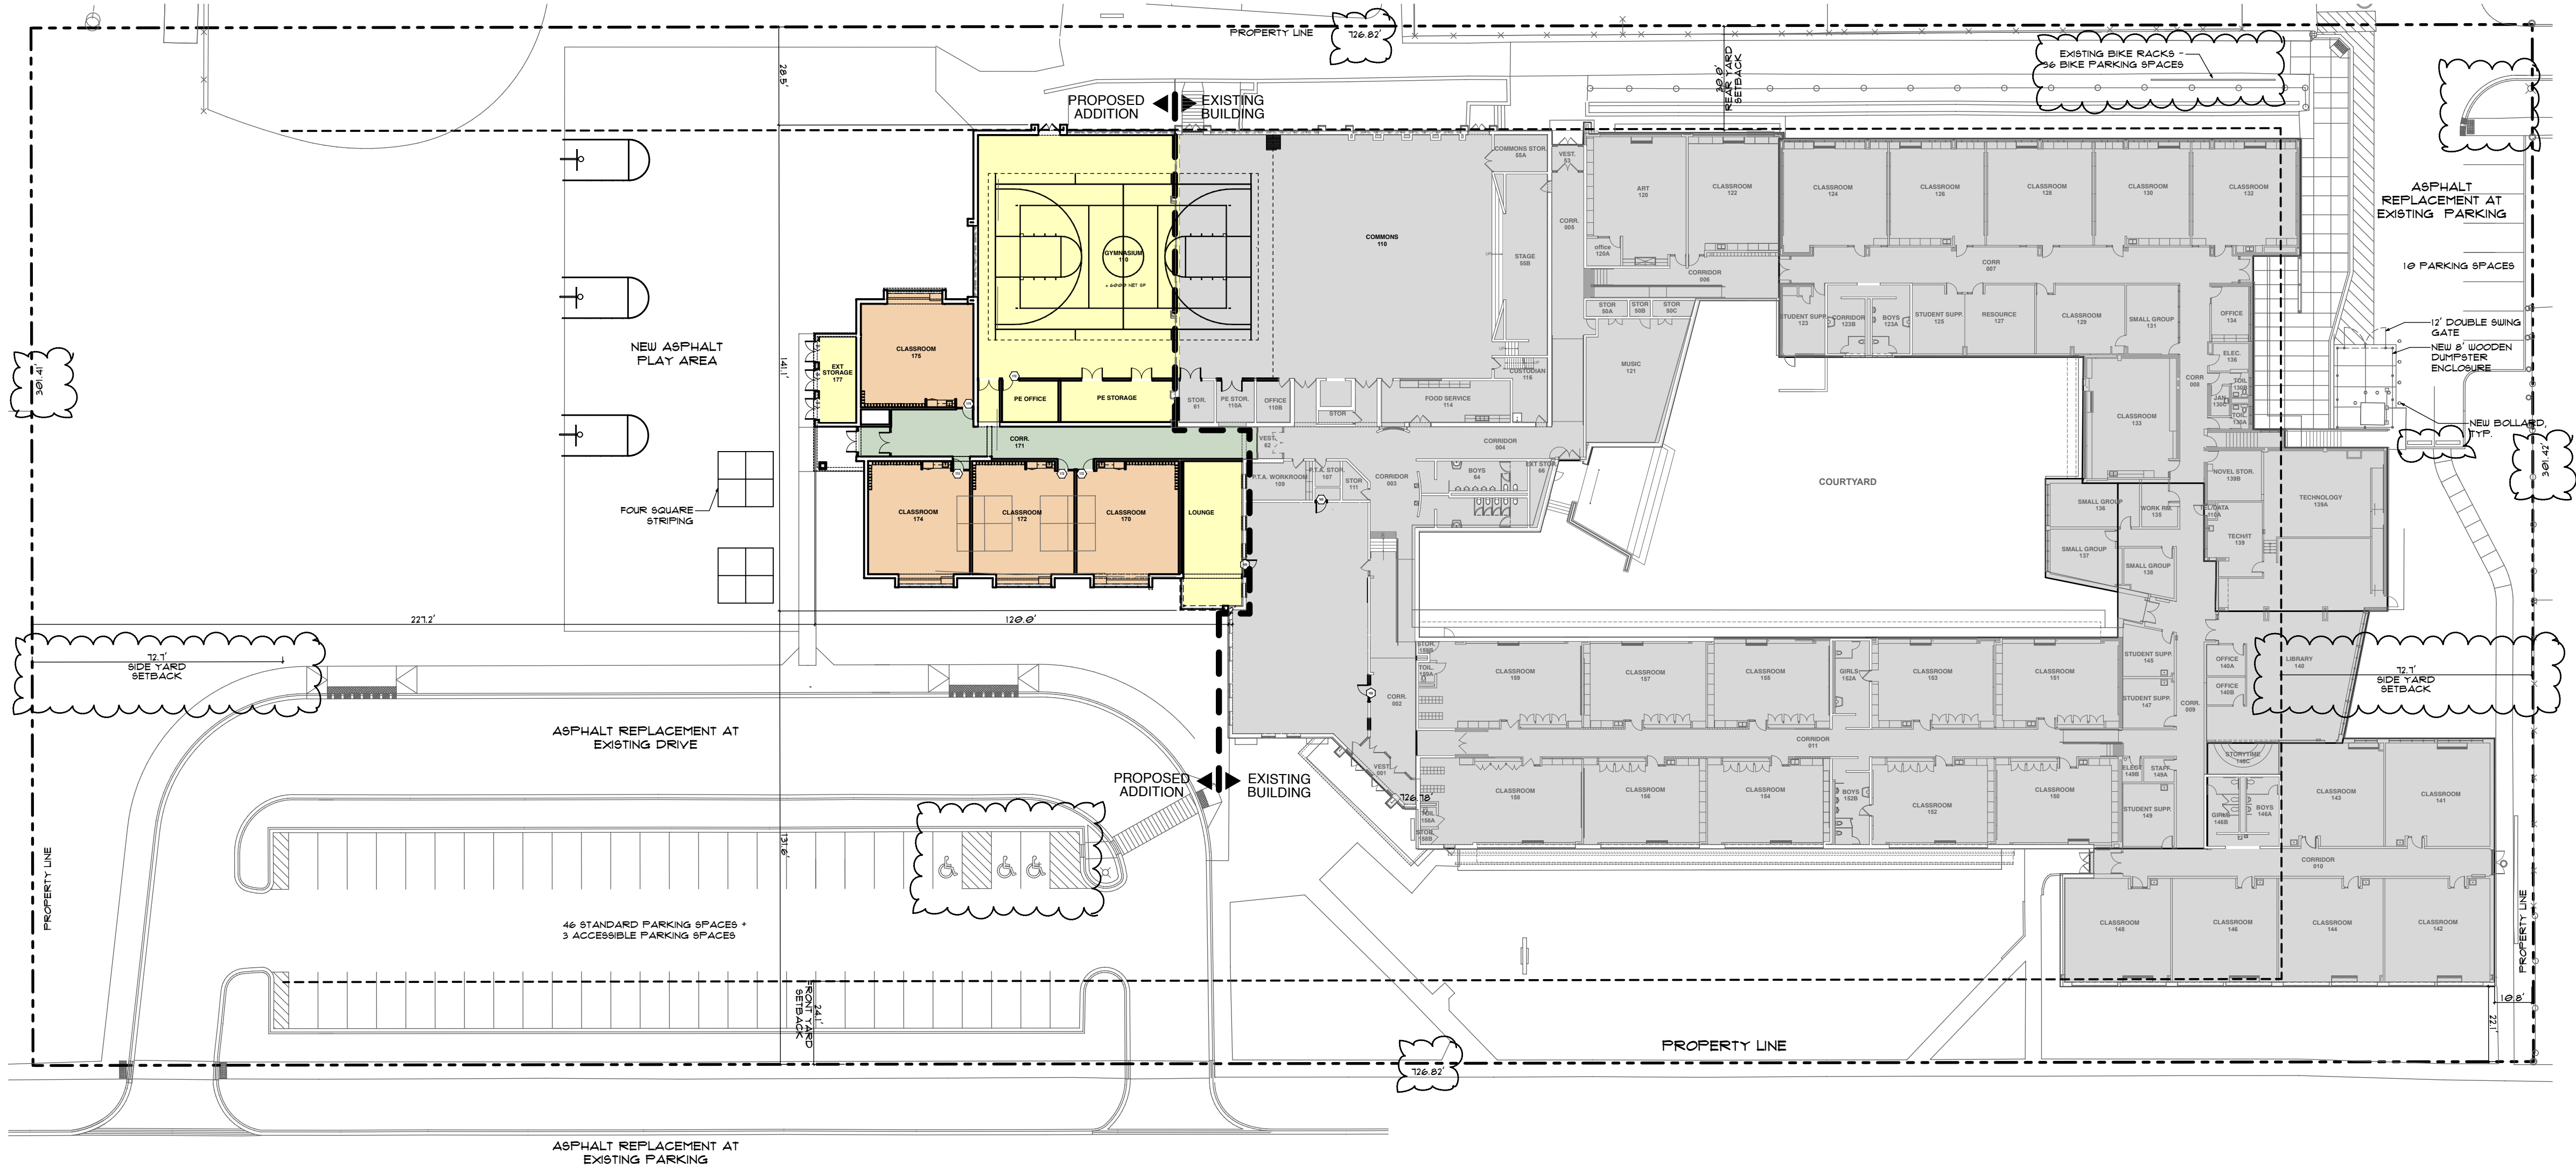


 

1 SITE PLAN
SCALE: 1" = 30'

 

SITE PLAN

STR
STR Partners, LLC
350 West Ontario Street | Suite 200
Chicago, IL 60654
www.strpartners.com


DRYDEN ELEMENTARY SCHOOL ADDITION
722 S Dryden Place, Arlington Heights, IL 60005
ARLINGTON HEIGHTS SCHOOL DISTRICT 25
1/18/22



FLOOR PLAN


STR
STR Partners, LLC
350 West Ontario Street | Suite 200
Chicago, IL 60654
www.strpartners.com

DRYDEN ELEMENTARY SCHOOL ADDITION
722 S Dryden Place, Arlington Heights, IL 60005
ARLINGTON HEIGHTS SCHOOL DISTRICT 25
1/6/23

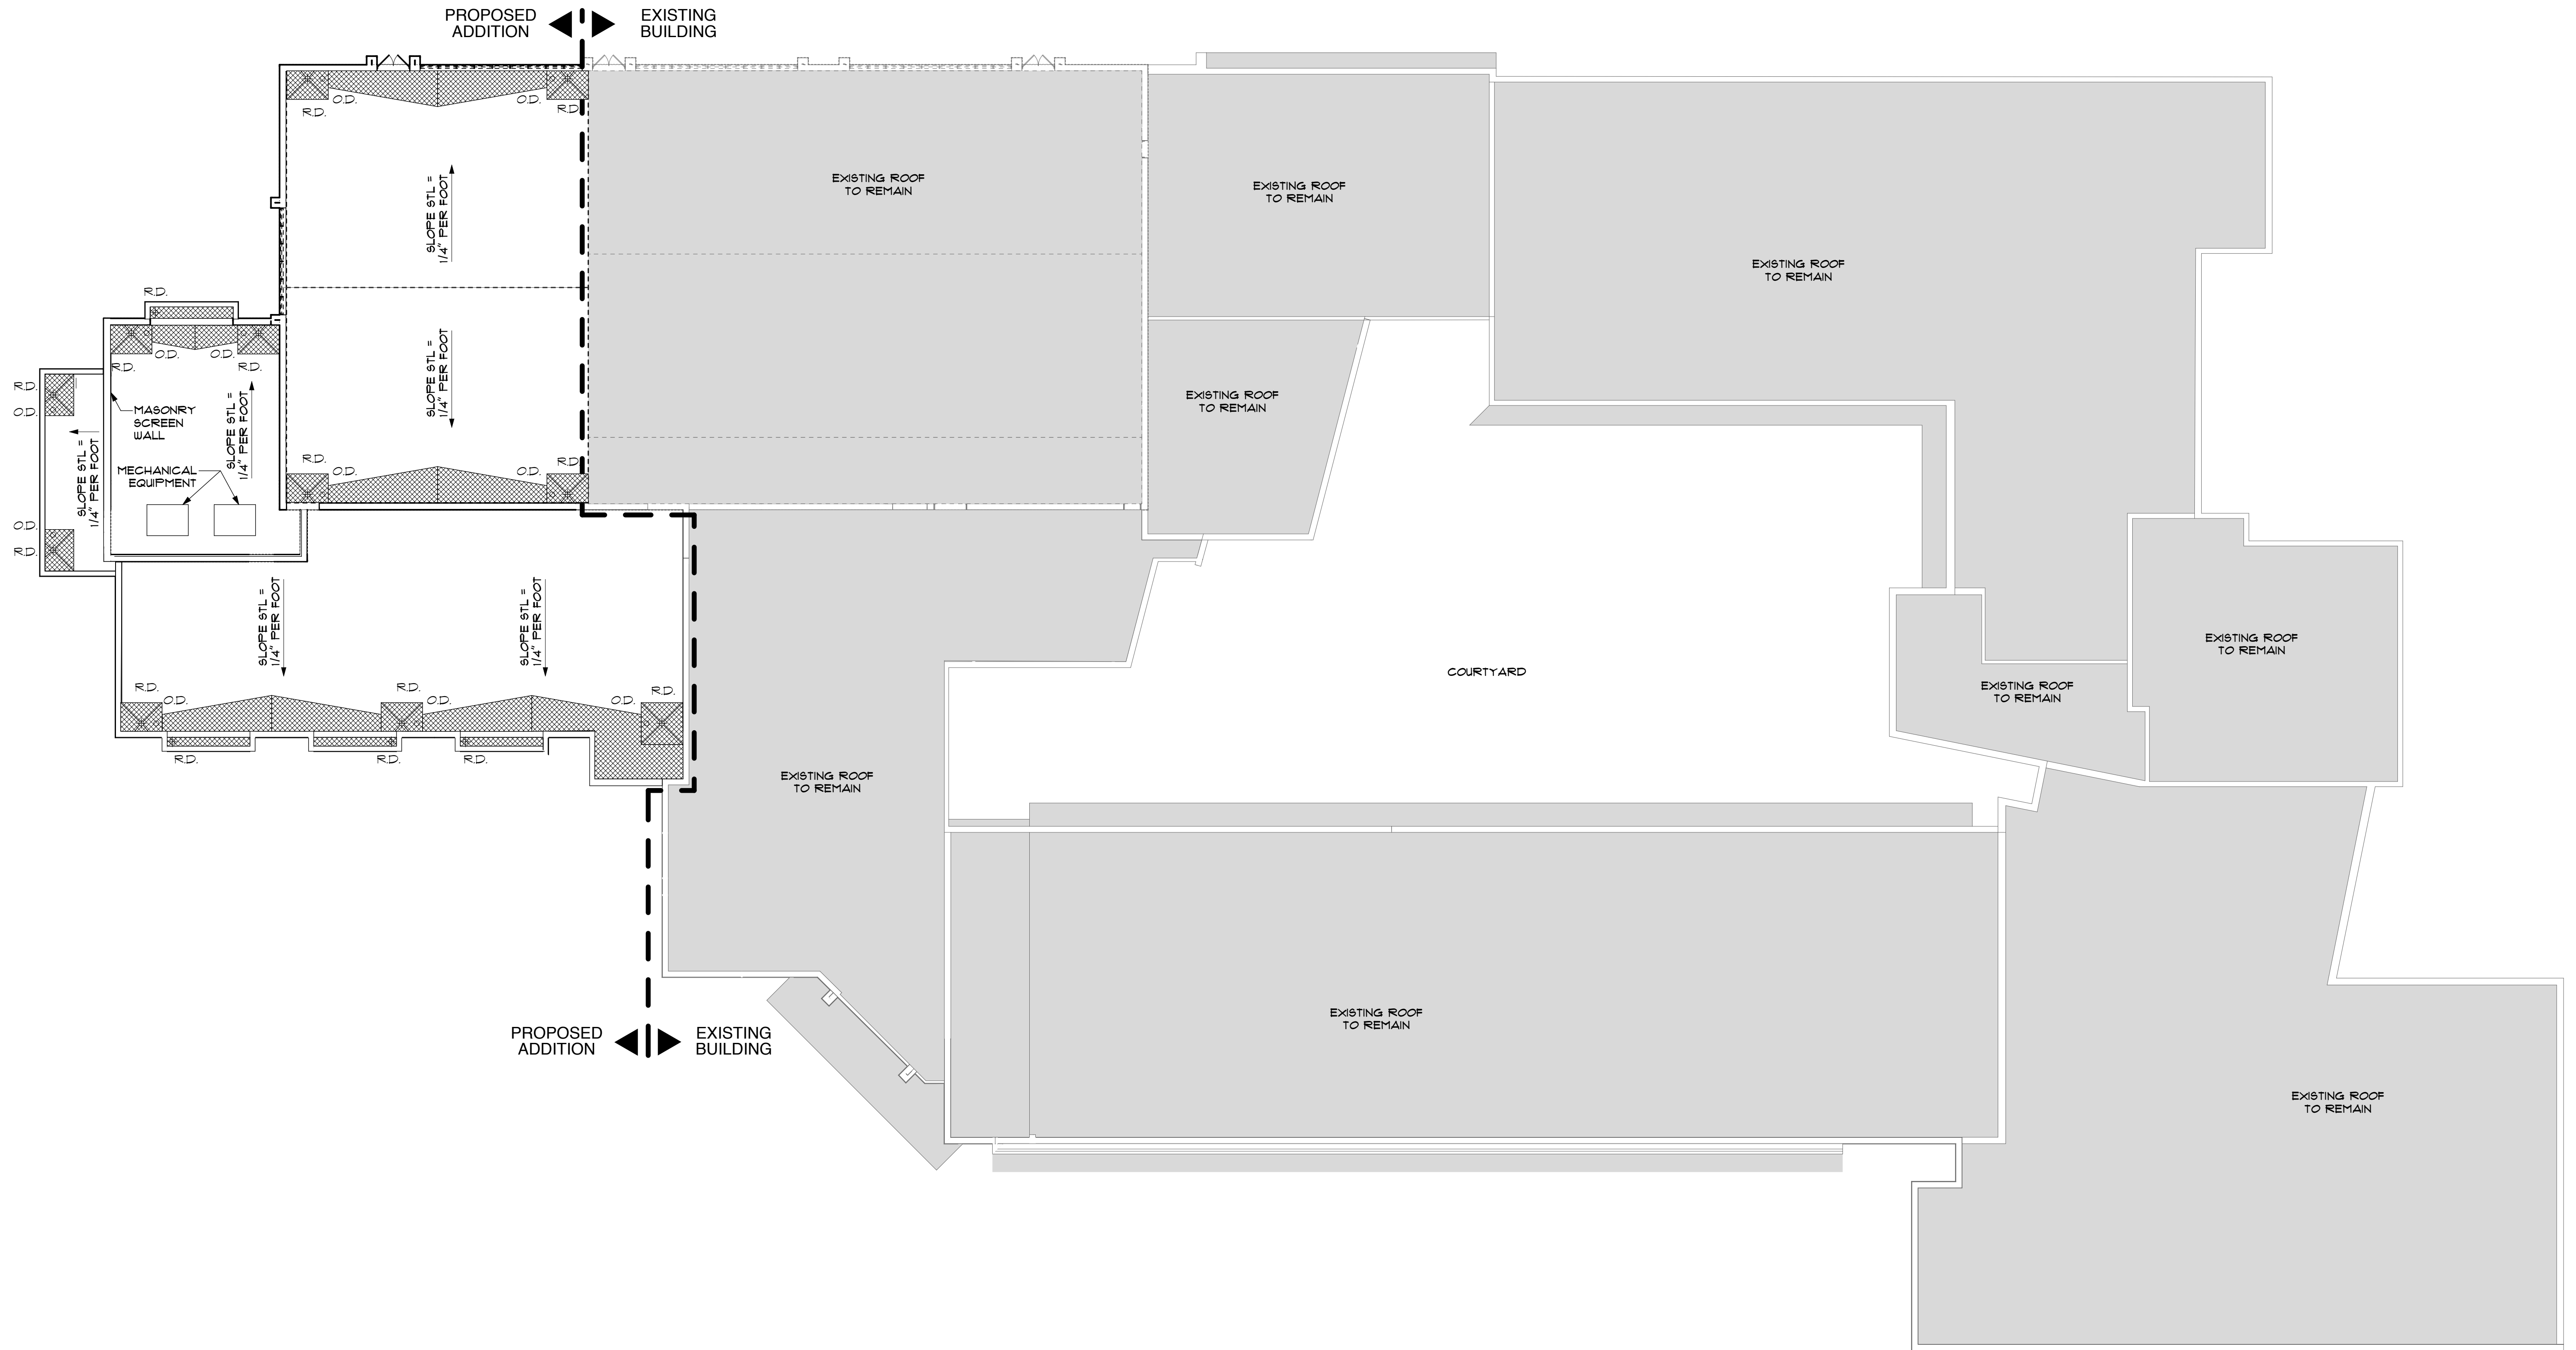


1 PROPOSED ROOF PLAN
 SCALE: 1/16" = 1'-0"
 0 8' 16' 32' N


ROOF PLAN

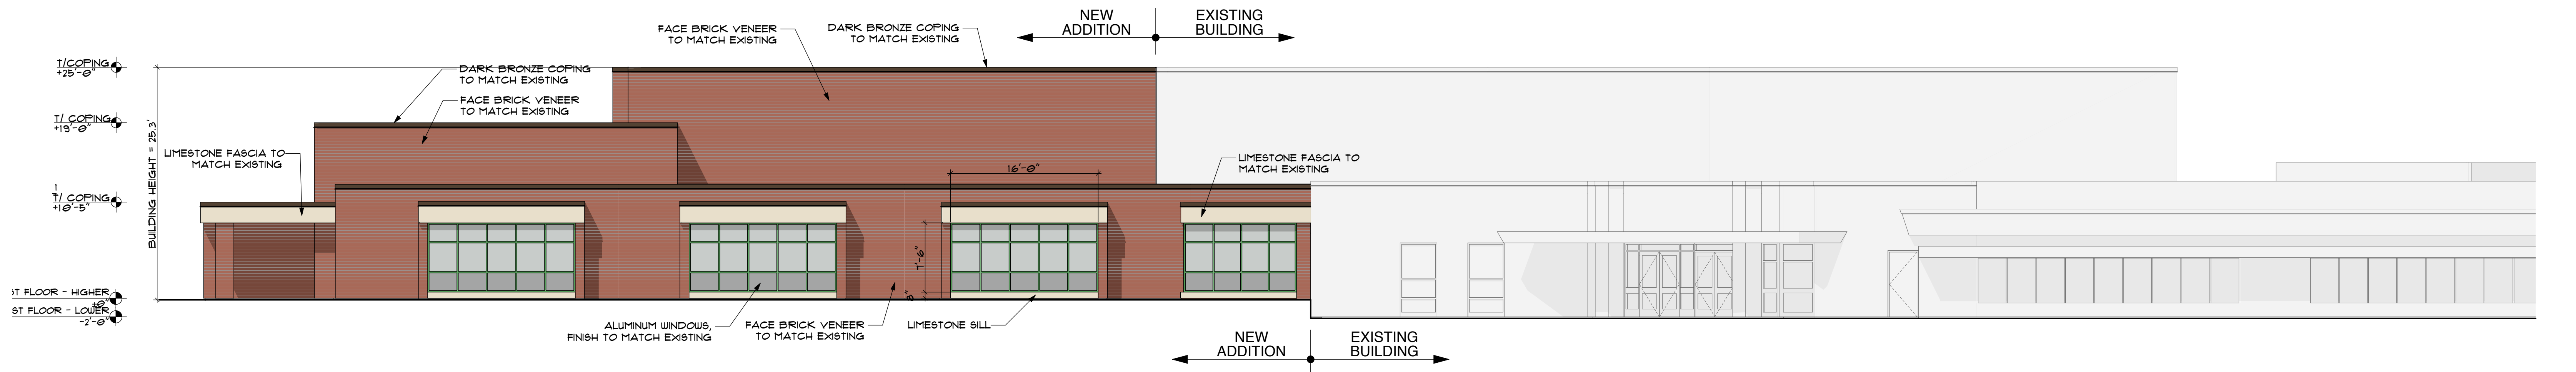

3 EXTERIOR ELEVATION - EAST (FACING S. DRYDEN PLACE)
SCALE: 1/8" = 1'-0"

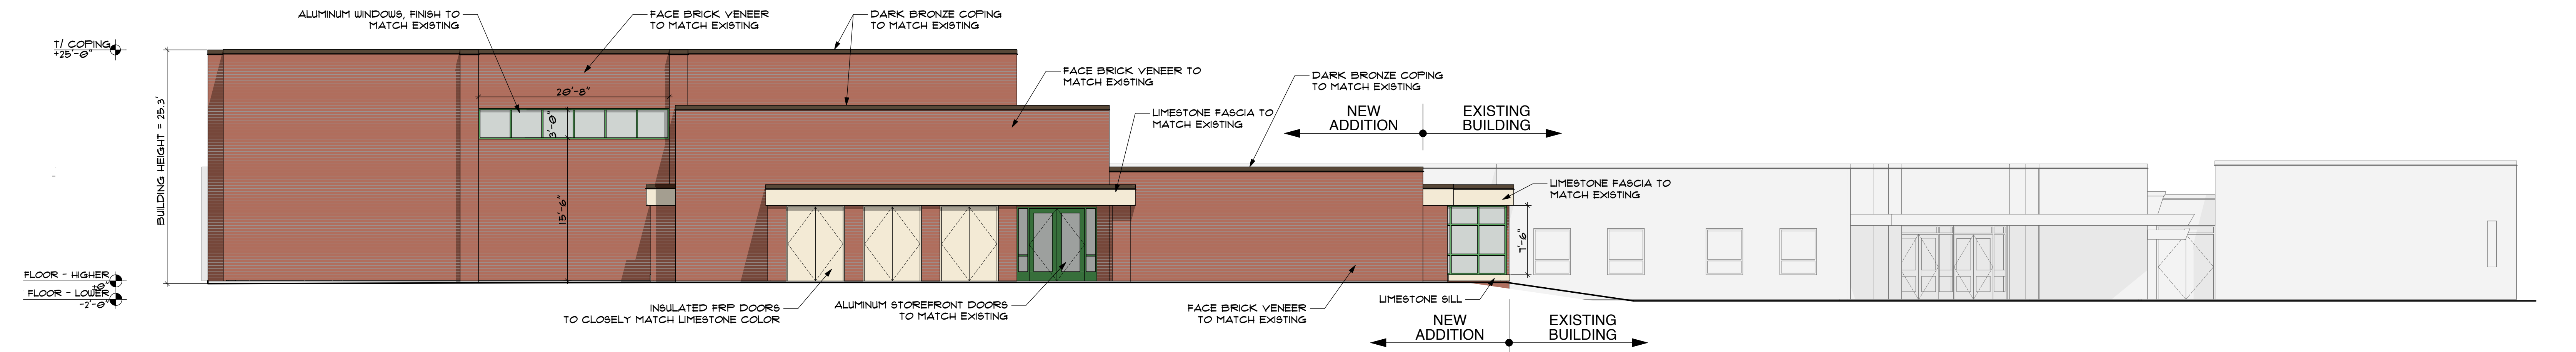

2 EXTERIOR ELEVATION - SOUTH
SCALE: 1/8" = 1'-0"

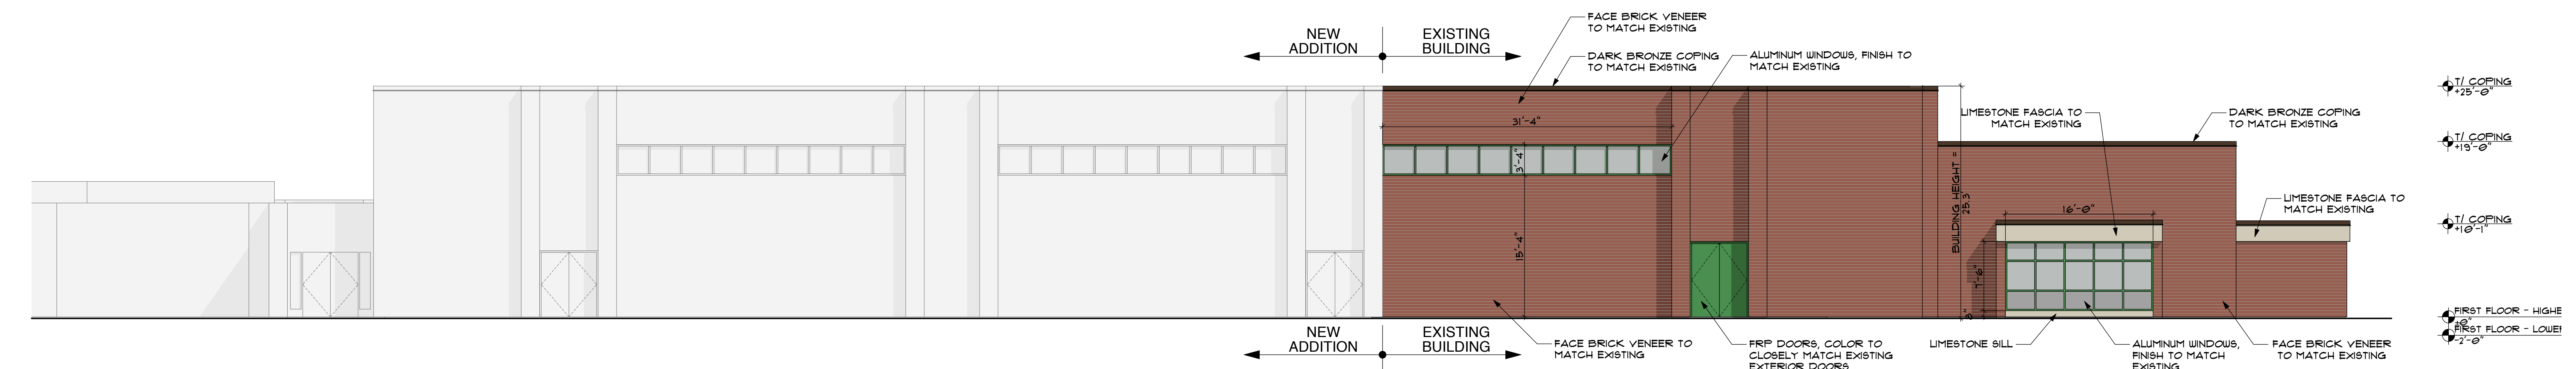

1 EXTERIOR ELEVATION - WEST
SCALE: 1/8" = 1'-0"

BUILDING ELEVATIONS/COLOR RENDERING