

SITE PLAN



STR Partners, LLC
350 West Ontario Street | Suite 200
Chicago, IL 60654
www.strpartners.com

OLIVE-MARY STITT ELEMENTARY SCHOOL ADDITION

303 E. Olive St., Arlington Heights, IL 60004

ARLINGTON HEIGHTS SCHOOL DISTRICT 25




1/20/23

SECOND FLOOR PLAN

1

SECOND FLOOR PLAN

SCALE: 1/16" = 1'-0"

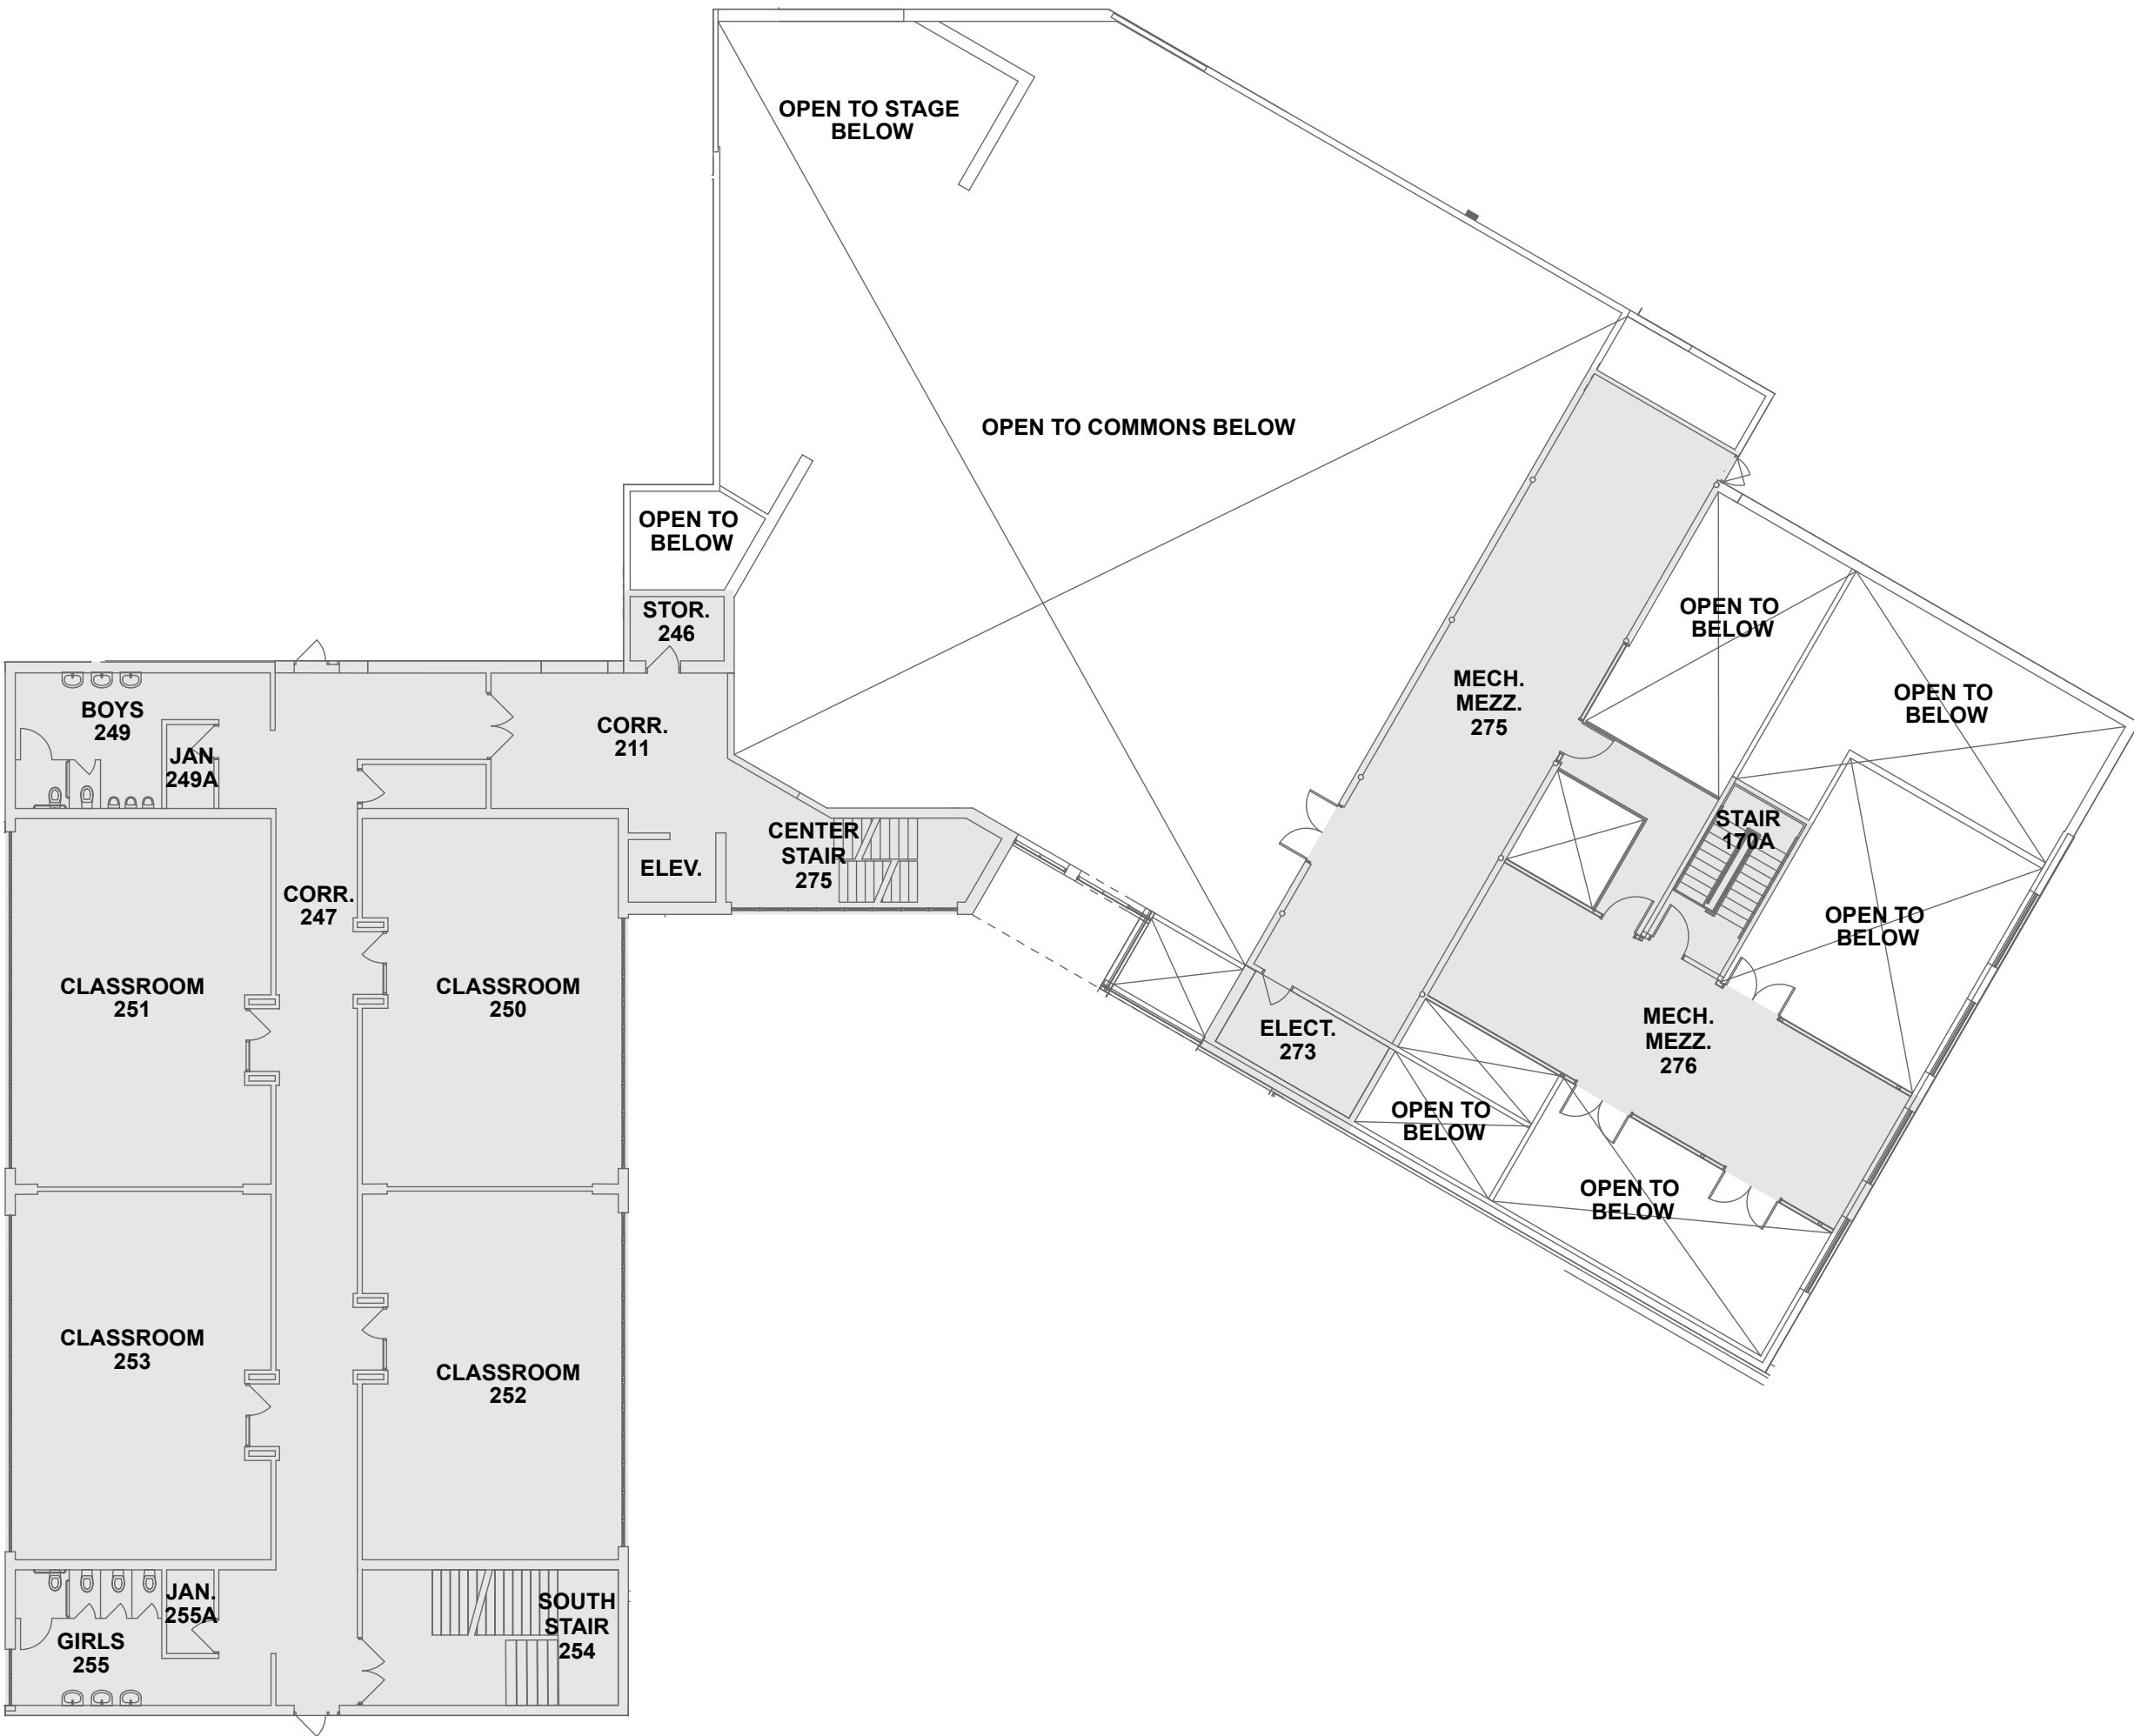  




1 ROOF PLAN
SCALE: 1" = 20'

0 10' 20' 40'

N


ROOF PLAN

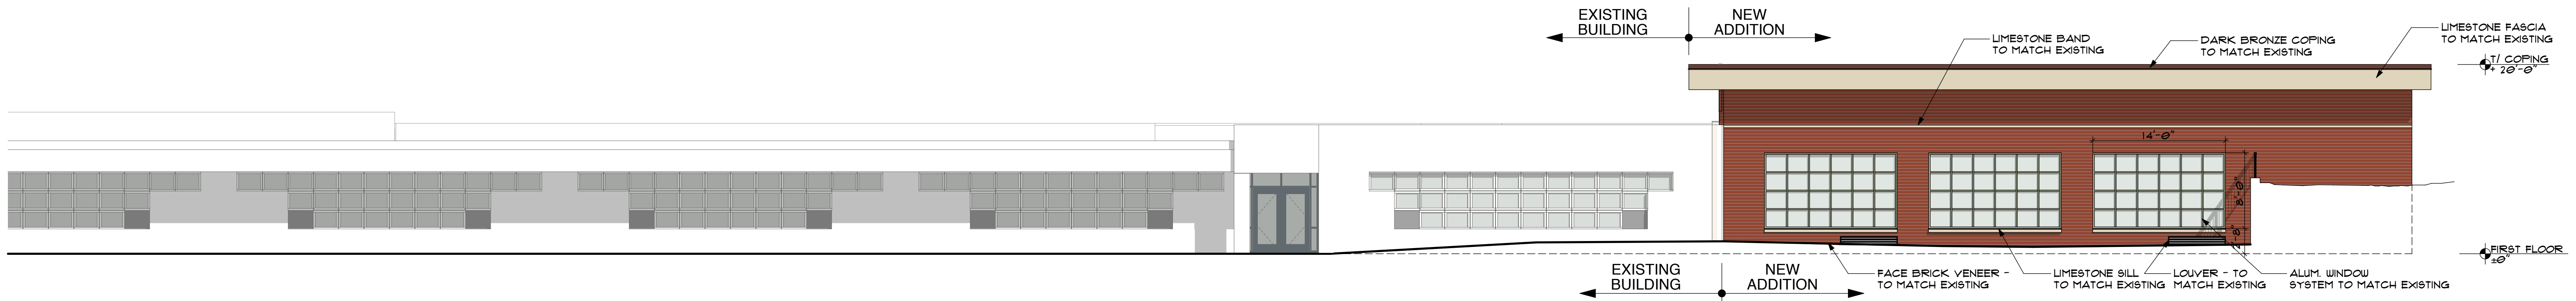

1 EXTERIOR ELEVATION - NORTH (FACING E. OLIVE STREET)

SCALE: 1/8" = 1'-0"


0 4' 8' 16'

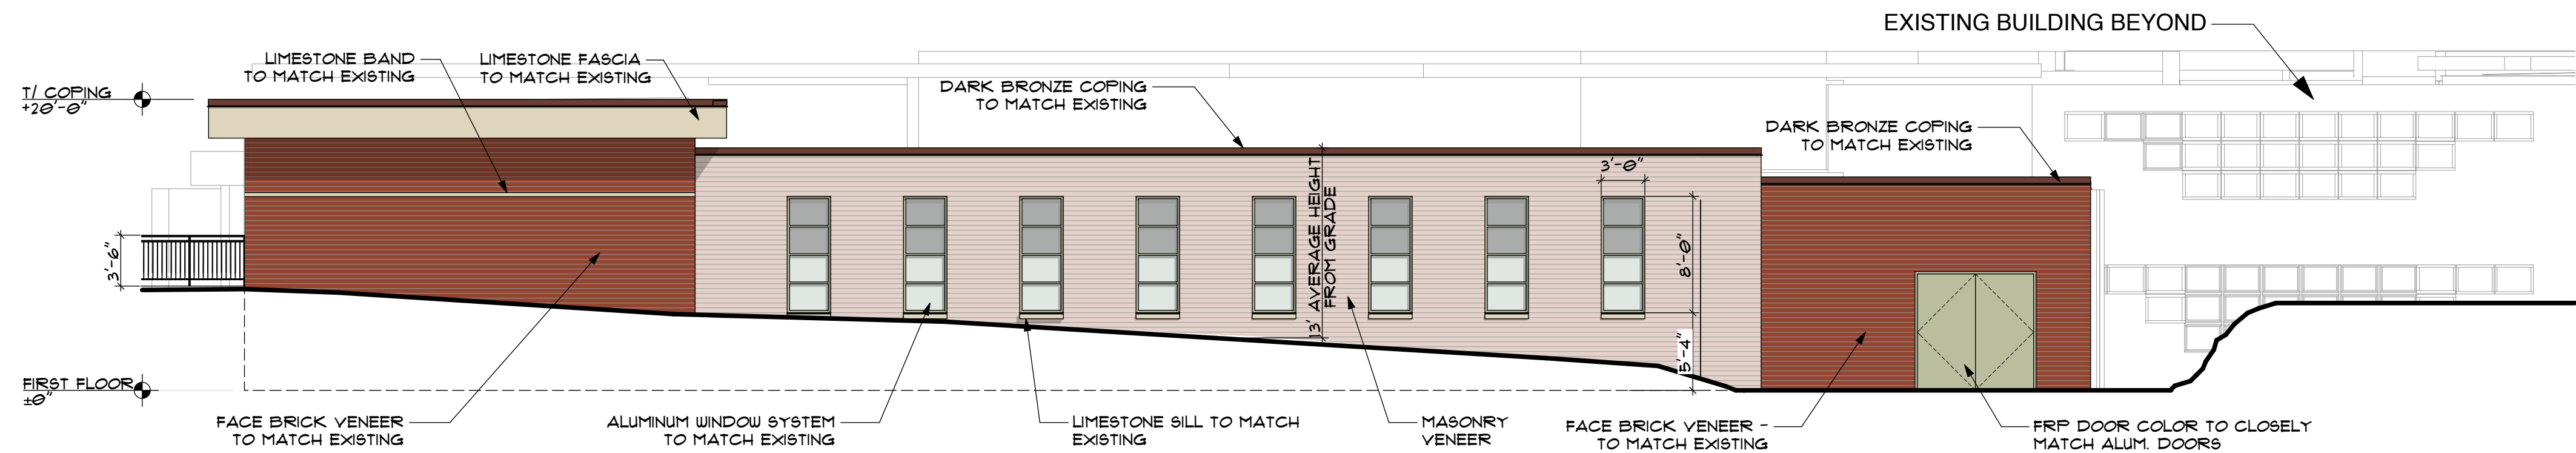

2 EXTERIOR ELEVATION - WEST (FACING N. ARLINGTON HEIGHTS ROAD)

SCALE: 1/8" = 1'-0"


0 4' 8' 16'

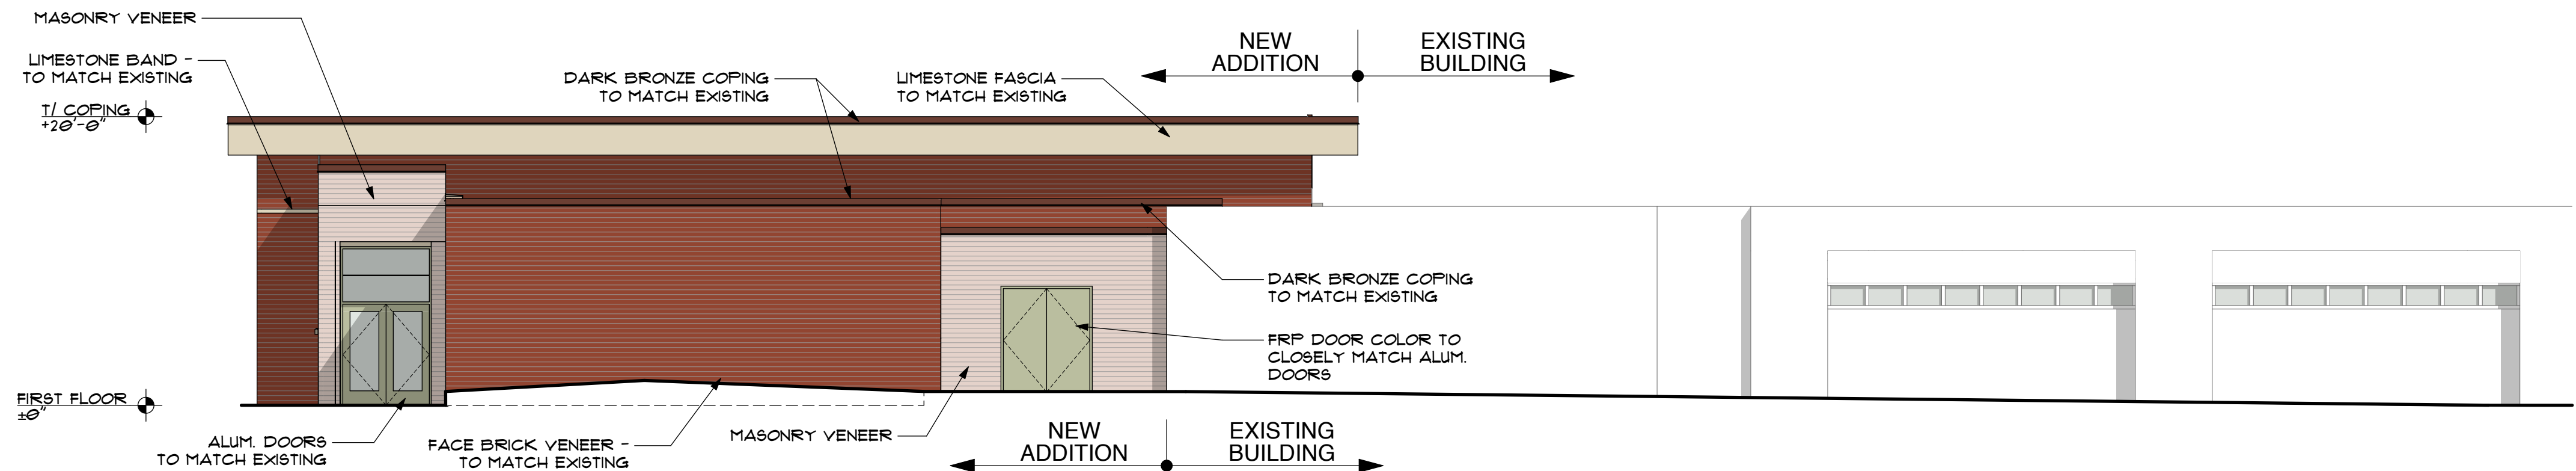

3 EXTERIOR ELEVATION - SOUTH

SCALE: 1/8" = 1'-0"


0 4' 8' 16'

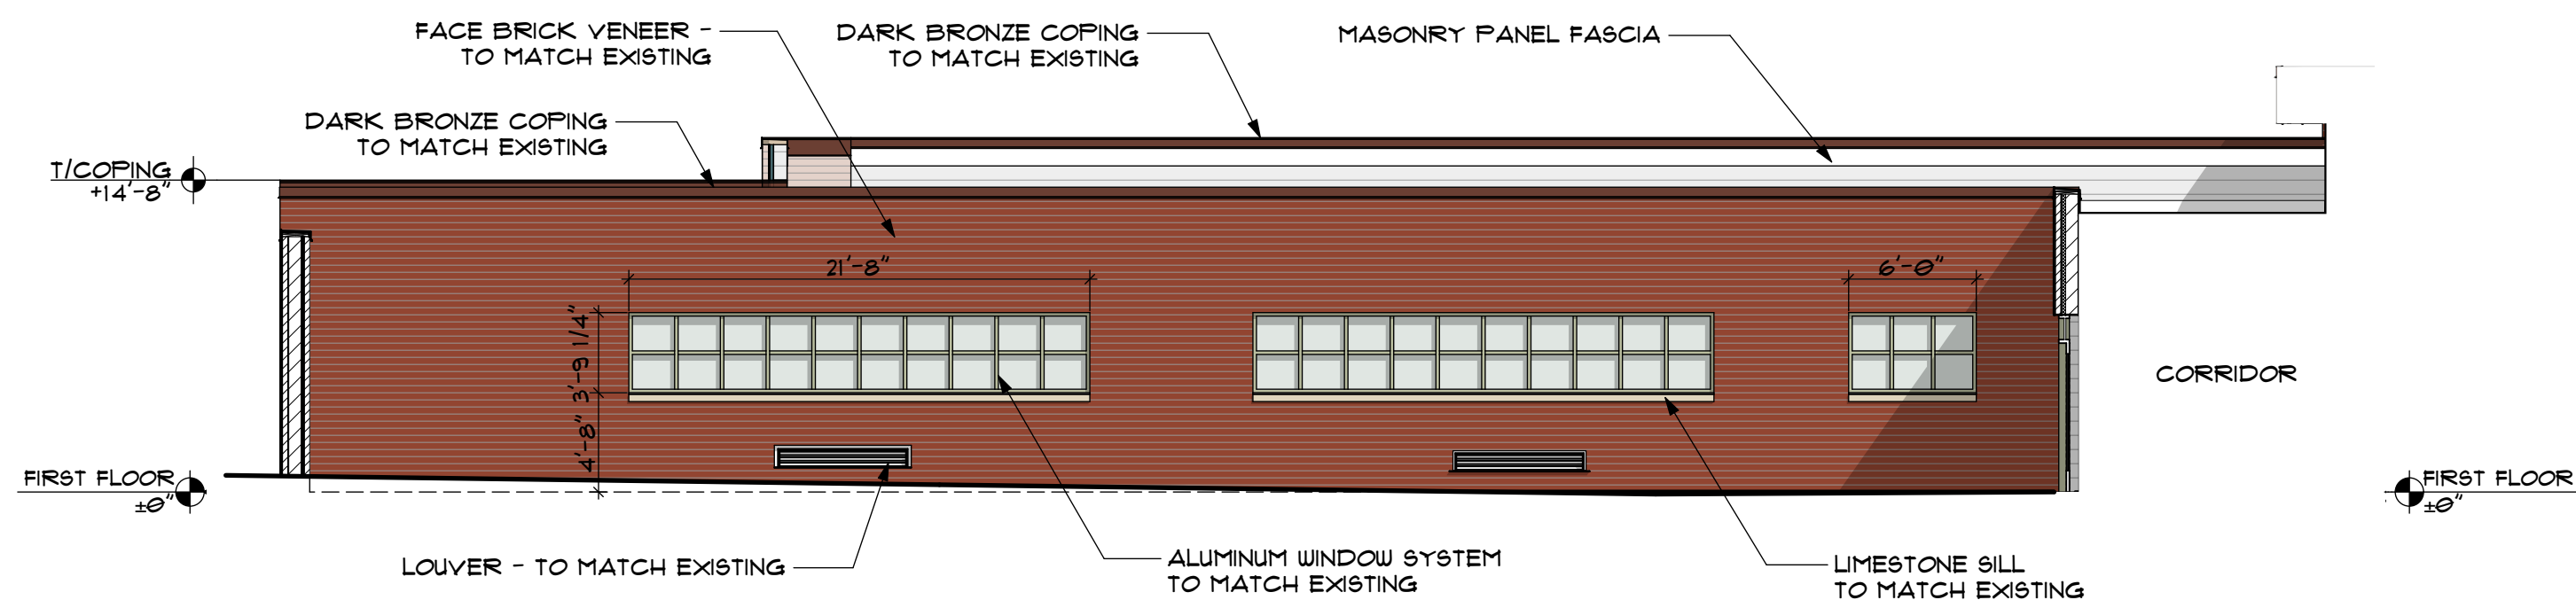

4 EXTERIOR ELEVATION AT COURTYARD - EAST FACING

SCALE: 1/8" = 1'-0"

0 4' 8' 16'

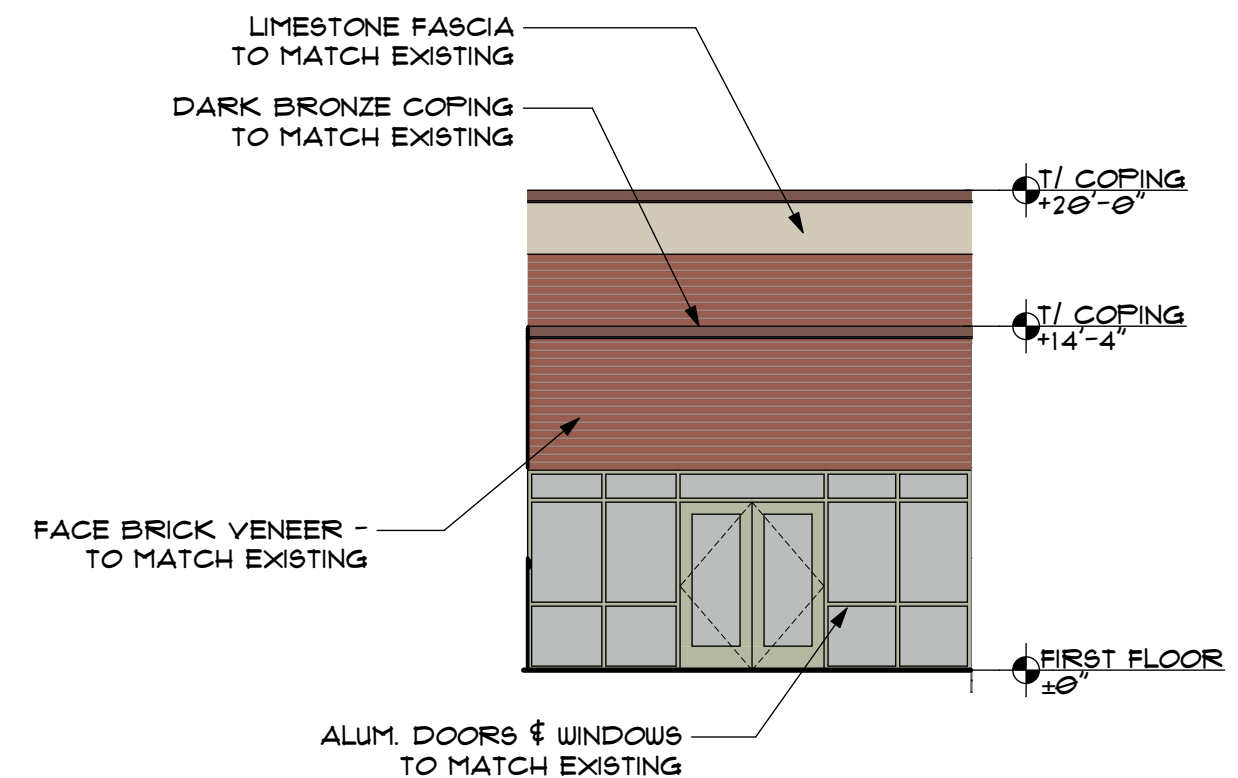

5 EXTERIOR ELEVATION AT COURTYARD - SOUTH FACING

SCALE: 1/8" = 1'-0"

0 4' 8' 16'

BUILDING ELEVATIONS/COLOR RENDERING

STR

STR Partners, LLC
350 West Ontario Street | Suite 200
Chicago, IL 60654
www.strpartners.com

OLIVE-MARY STITT ELEMENTARY SCHOOL ADDITION

303 E. Olive St. , Arlington Heights, IL 60004

ARLINGTON HEIGHTS SCHOOL DISTRICT 25

1/20/23