




1 EXTERIOR ELEVATION - WEST
SCALE: 1/8" = 1'-0"
0 4' 8' 16'

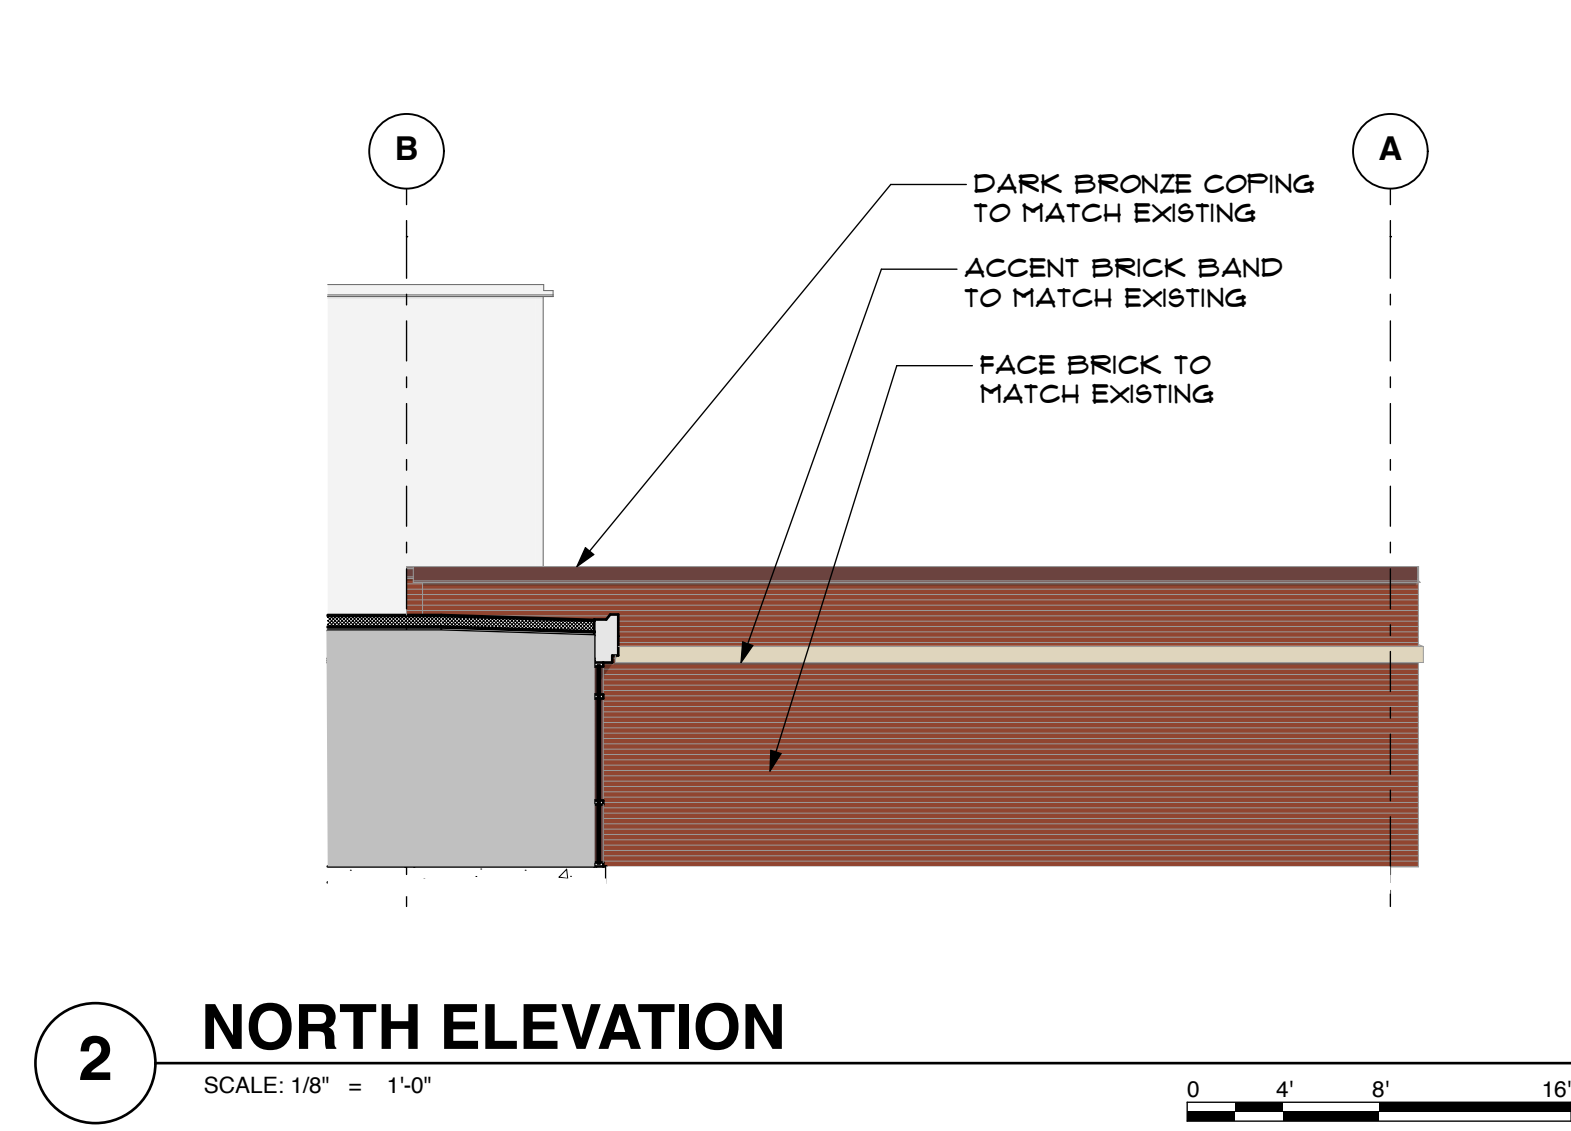


2 NORTH ELEVATION
SCALE: 1/8" = 1'-0"
0 4' 8' 16'

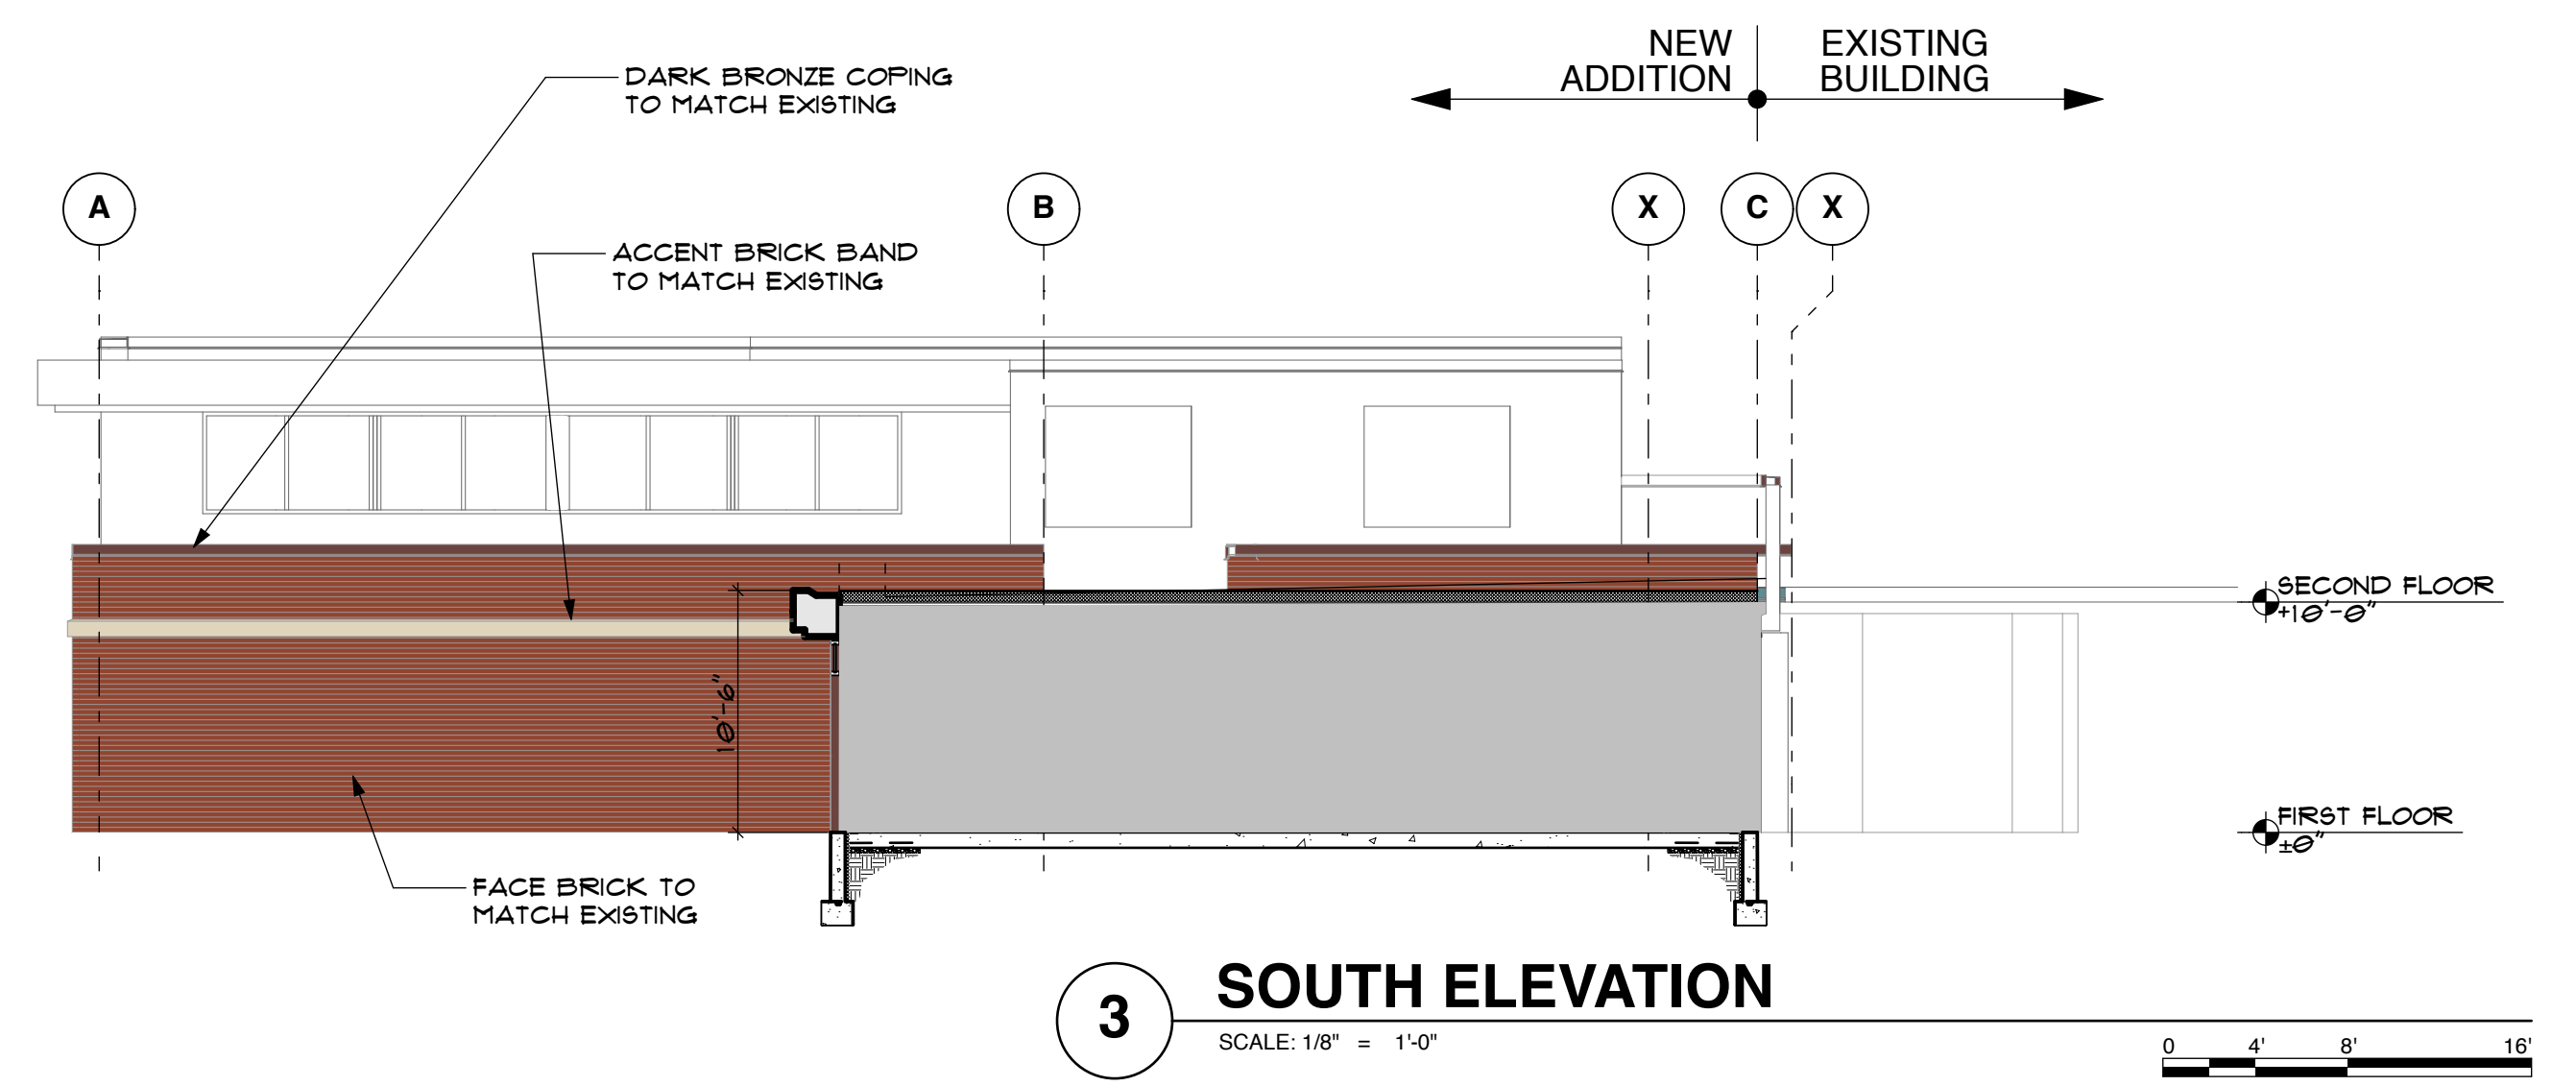

3 SOUTH ELEVATION
SCALE: 1/8" = 1'-0"
0 4' 8' 16'

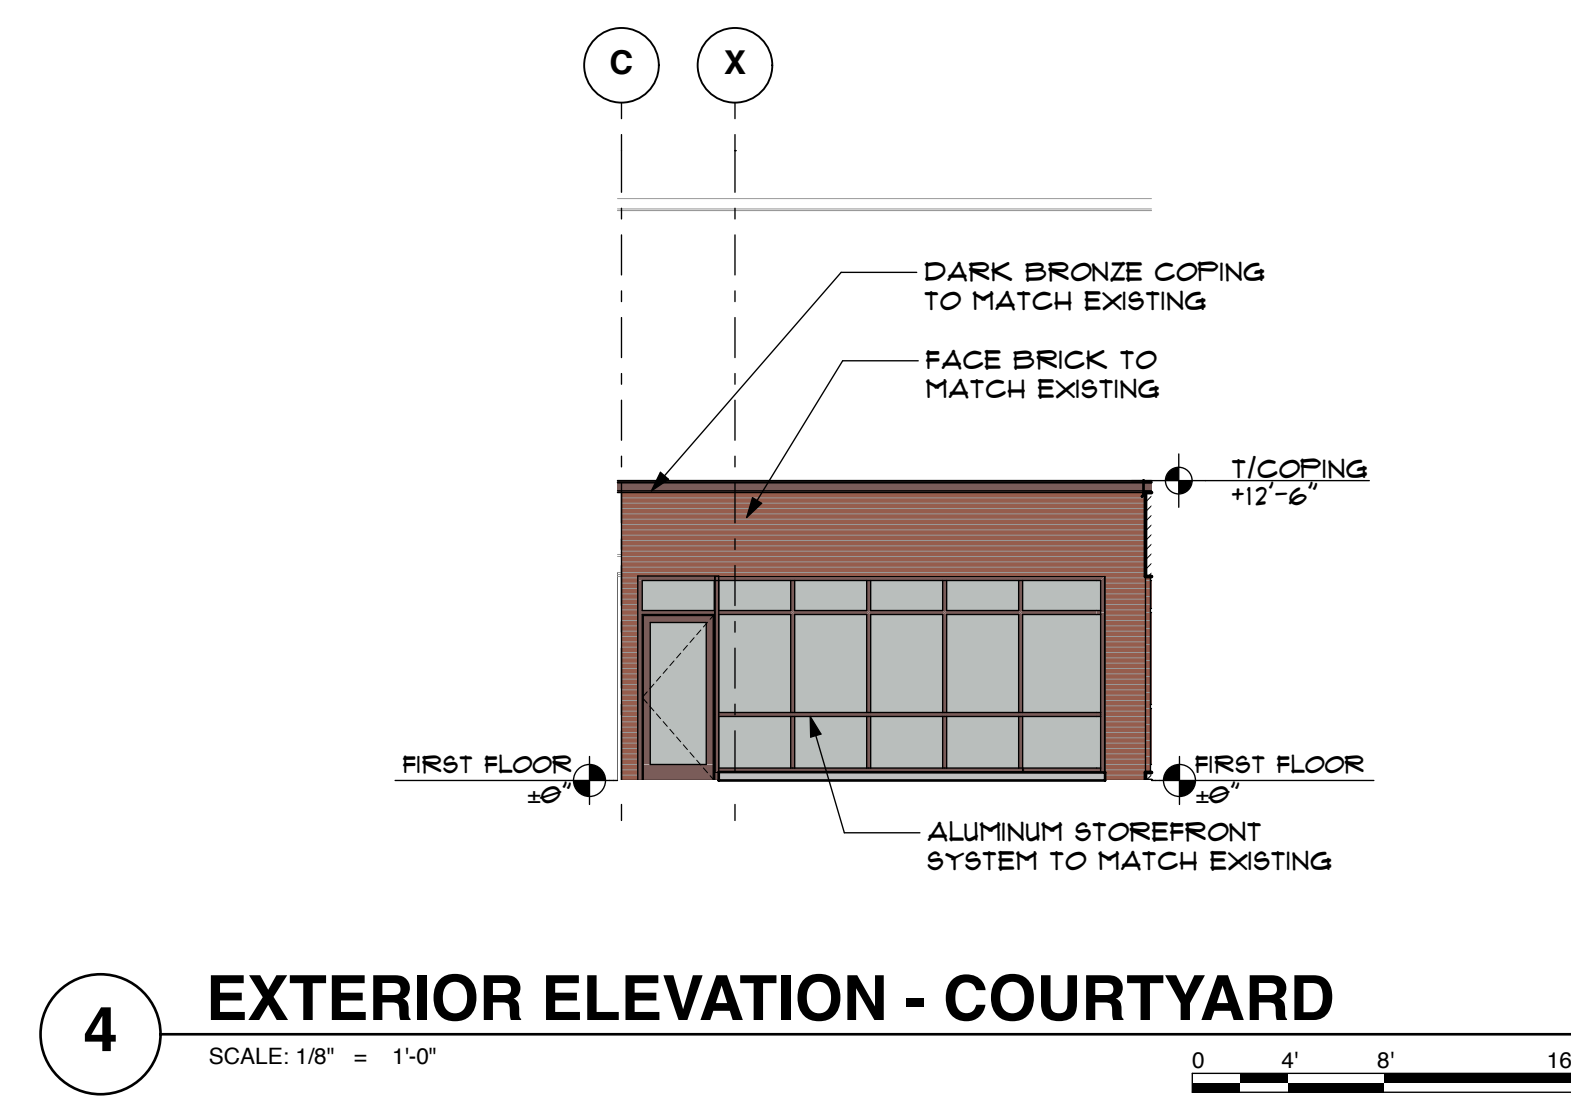

4 EXTERIOR ELEVATION - COURTYARD
SCALE: 1/8" = 1'-0"
0 4' 8' 16'

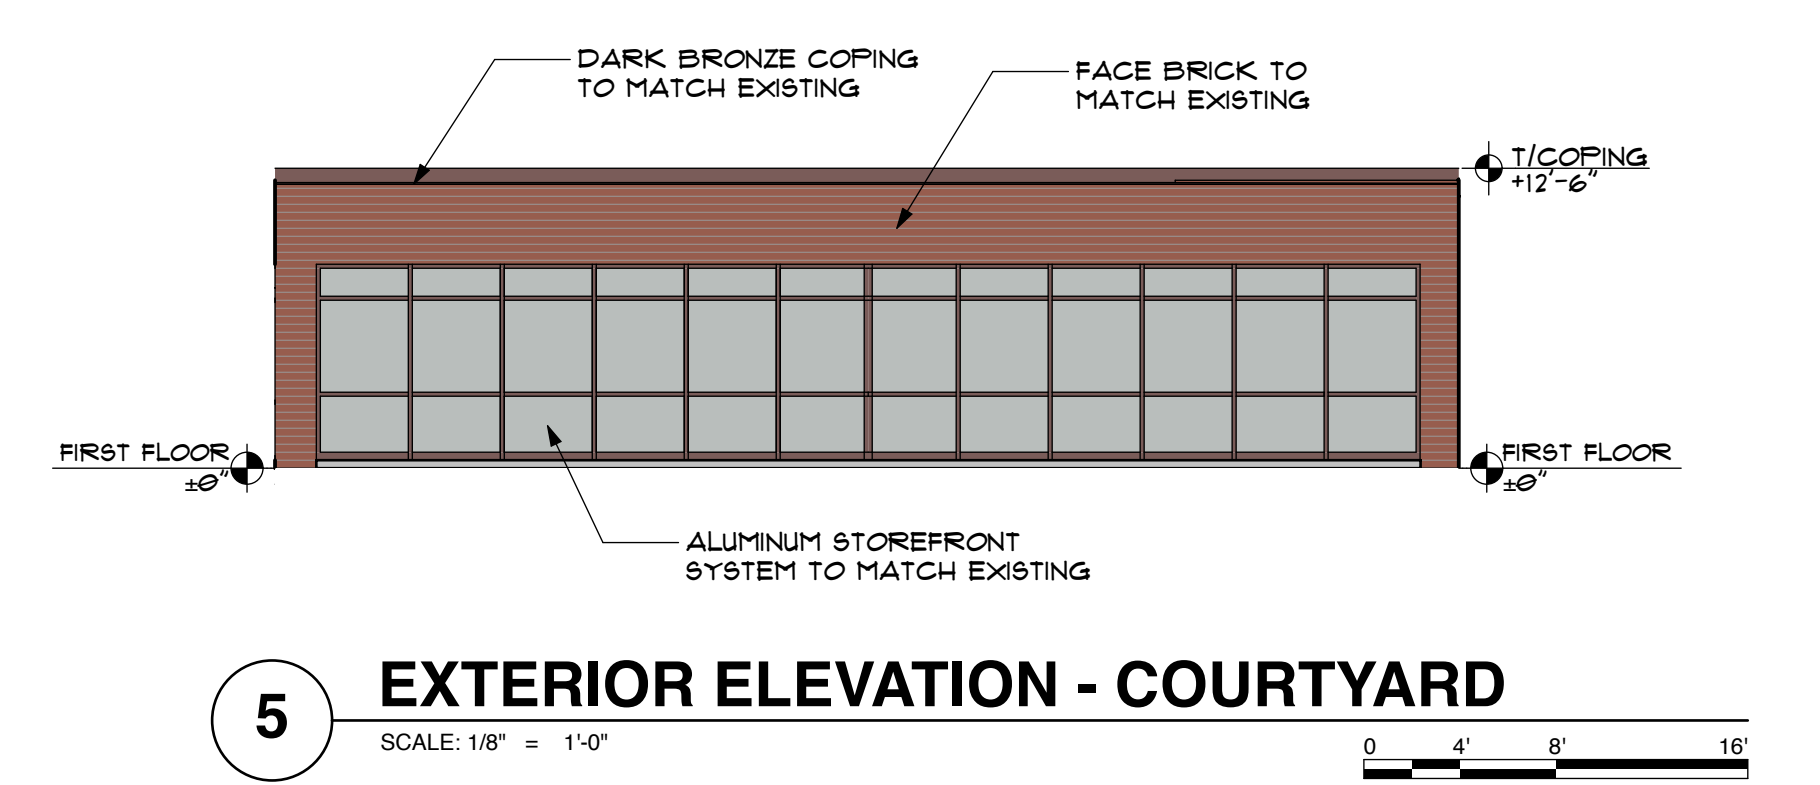

5 EXTERIOR ELEVATION - COURTYARD
SCALE: 1/8" = 1'-0"
0 4' 8' 16'

BUILDING ELEVATIONS/COLOR RENDERING