



SITE PLAN

STR
STR Partners, LLC
350 West Ontario Street | Suite 200
Chicago, IL 60654
www.strpartners.com

1



SITE PLAN
SCALE: 1" = 30'

N


0 30' 60'

FLOOR PLANS


3 MECHANICAL MEZZANINE PLAN
SCALE: 1" = 20'

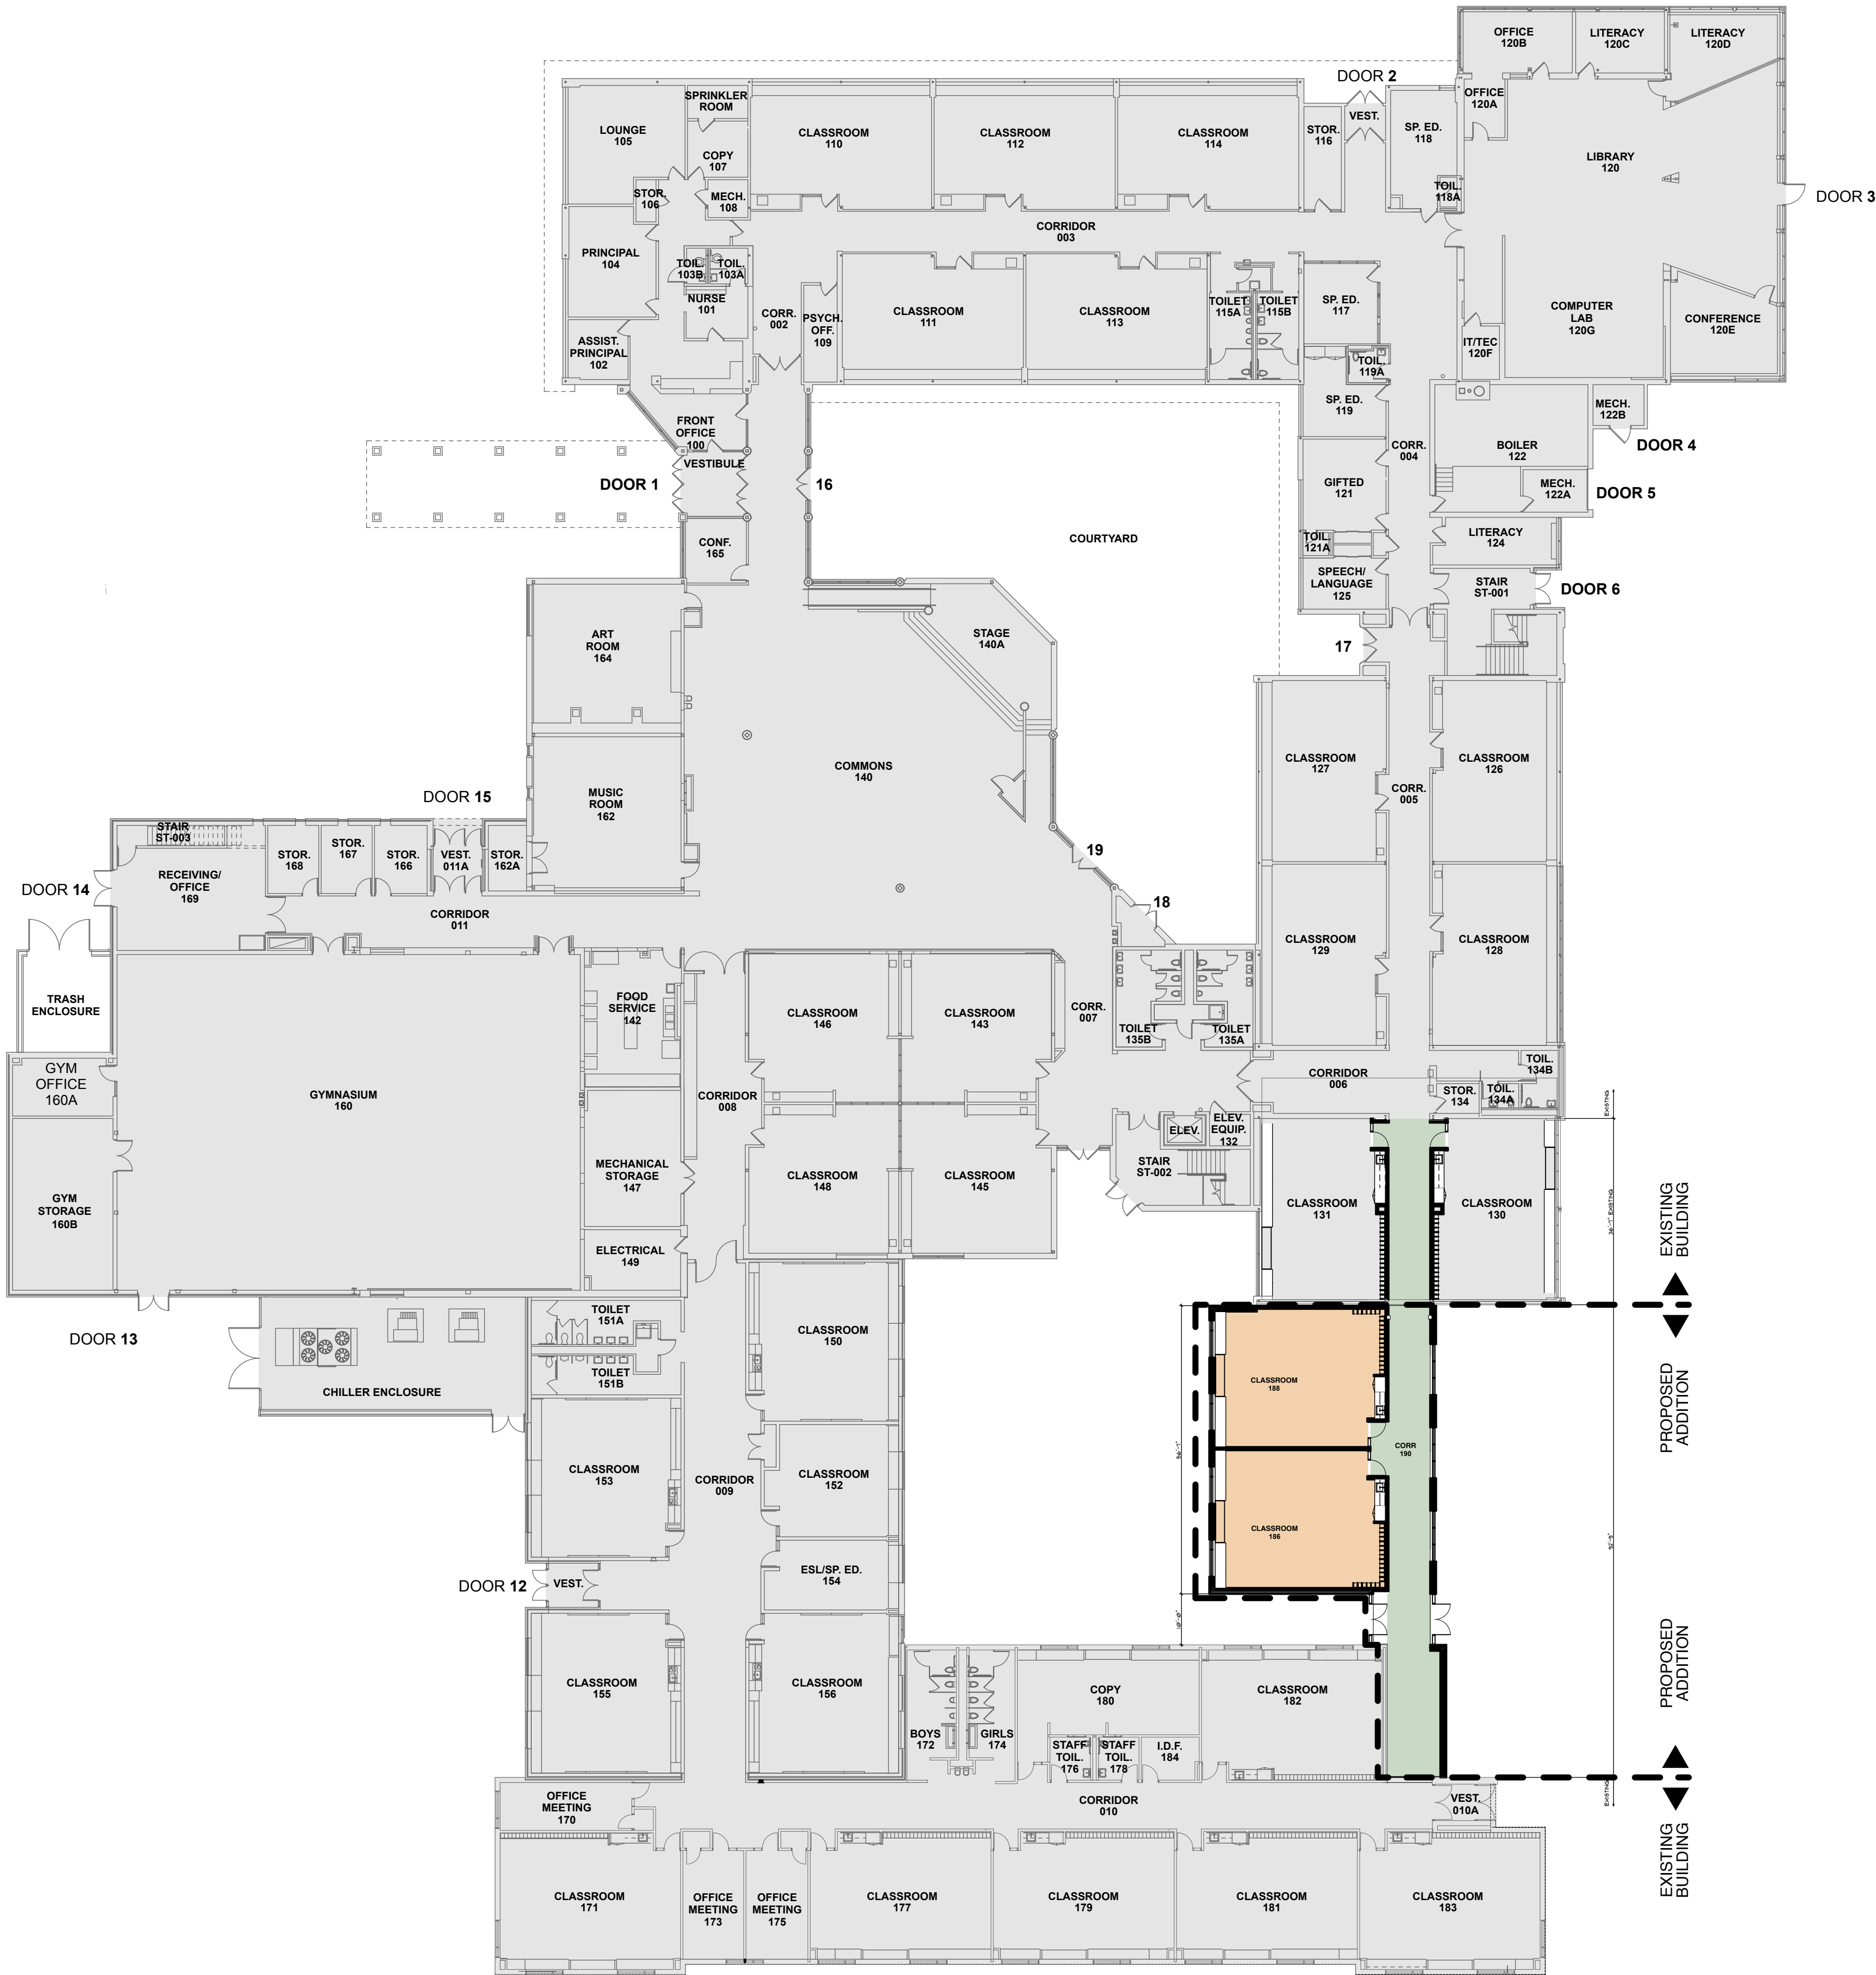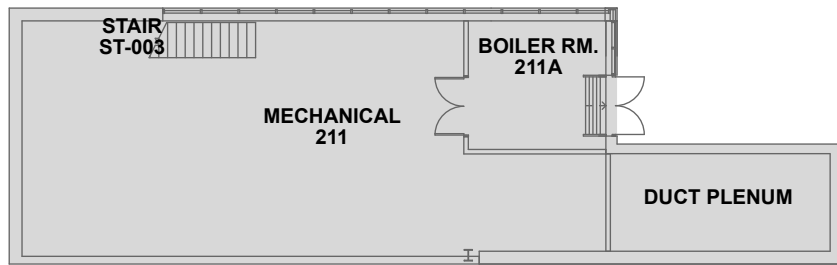


1 FIRST FLOOR PLAN
SCALE: 1" = 20'

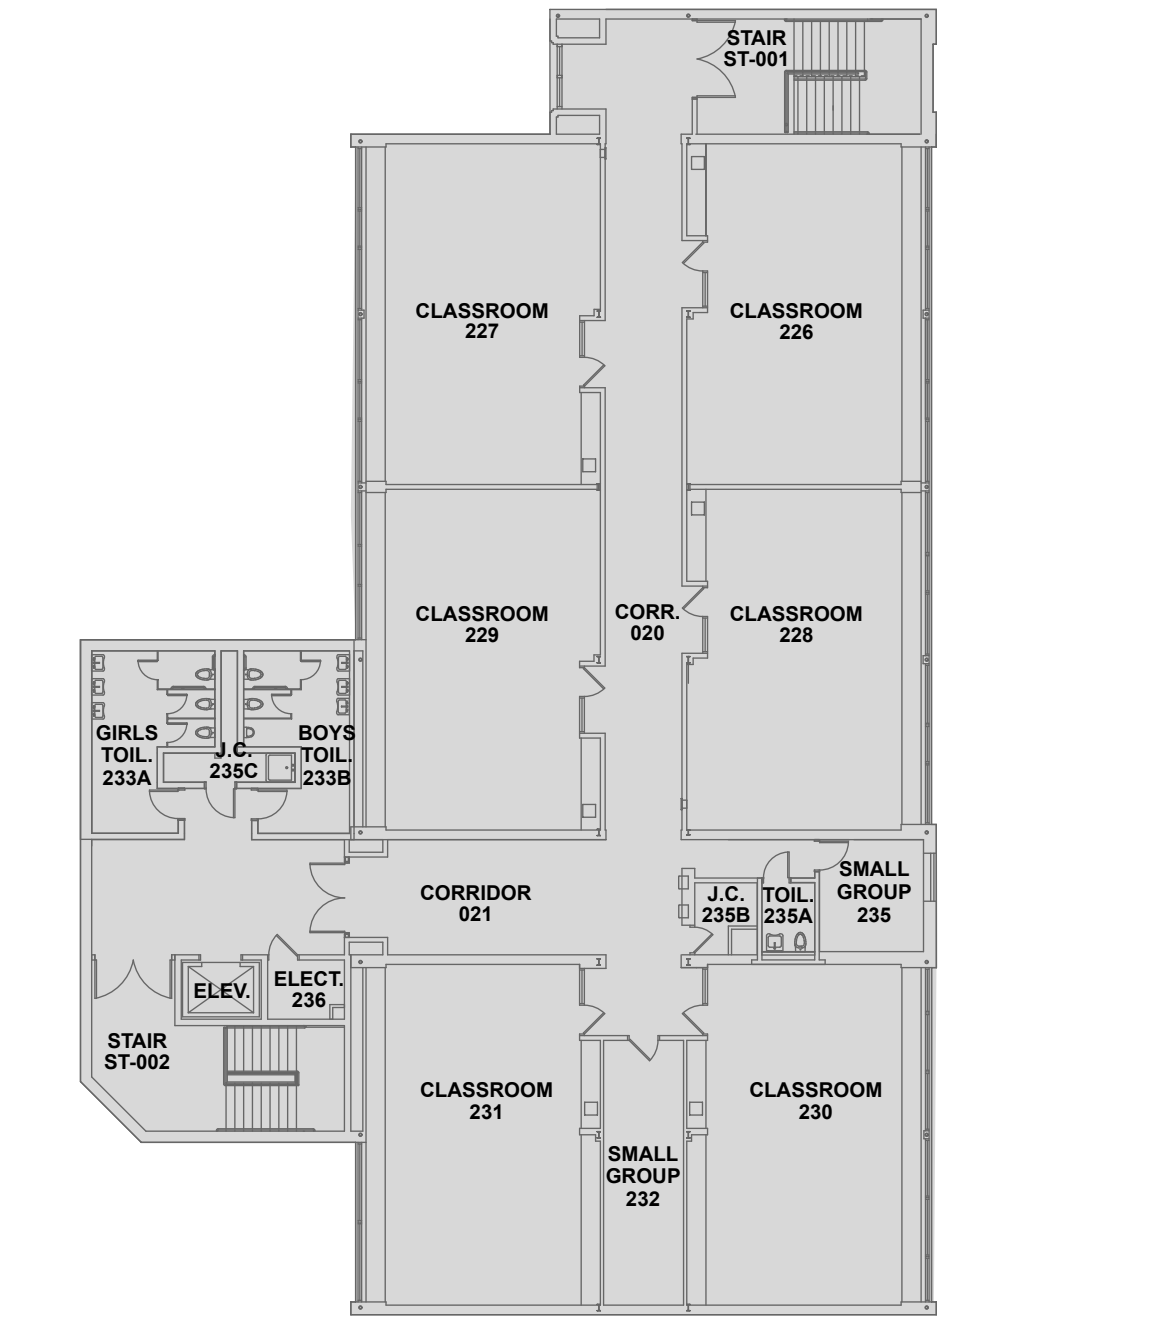


2 SECOND FLOOR PLAN
SCALE: 1" = 20'

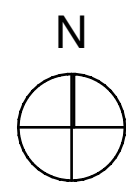


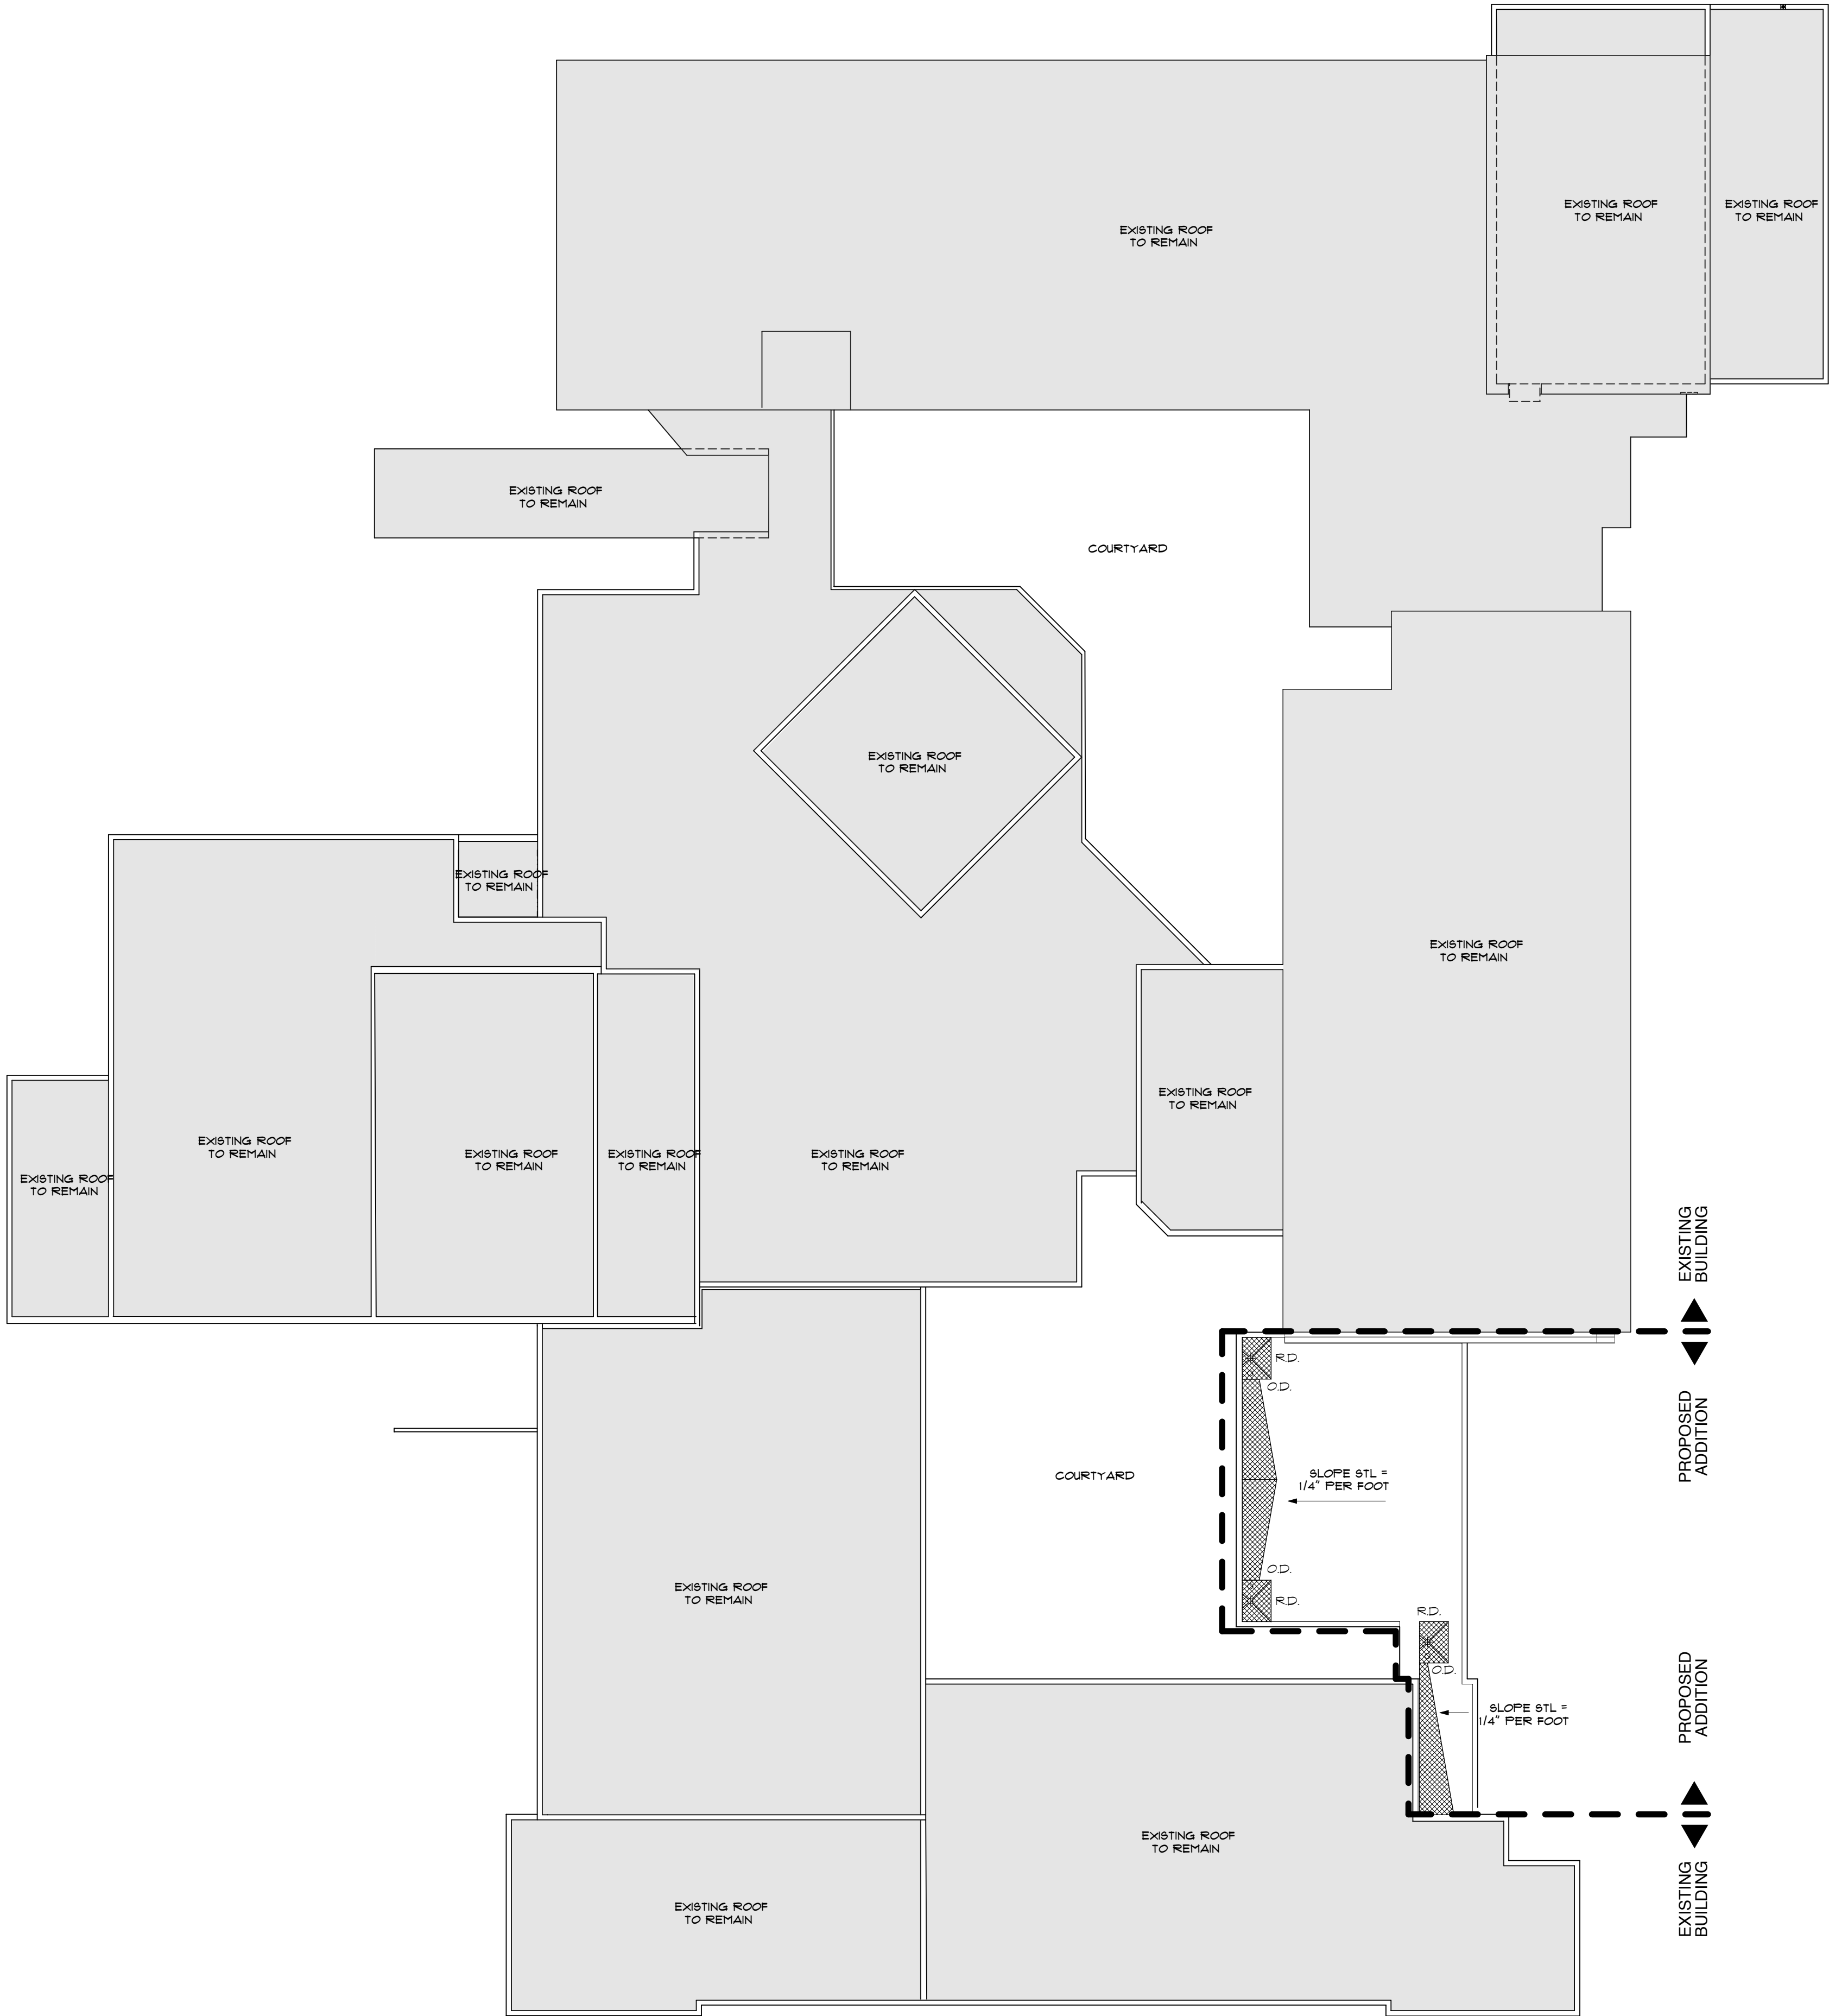


1 PROPOSED ROOF PLAN
SCALE: 1" = 20'

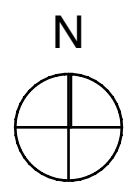

ROOF PLAN

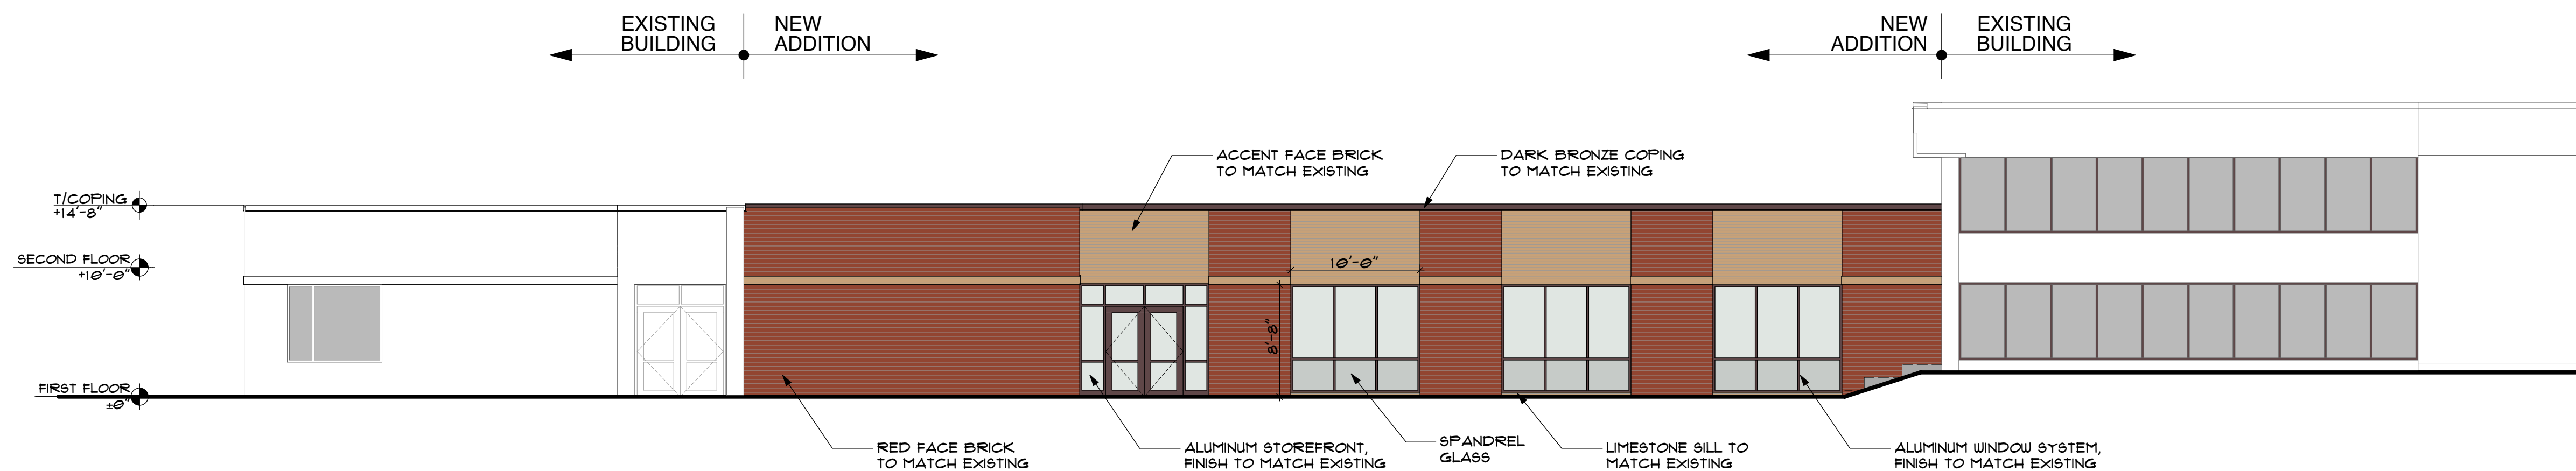

1 EAST ELEVATION
SCALE: 1/8" = 1'-0"
0 4' 8' 16'

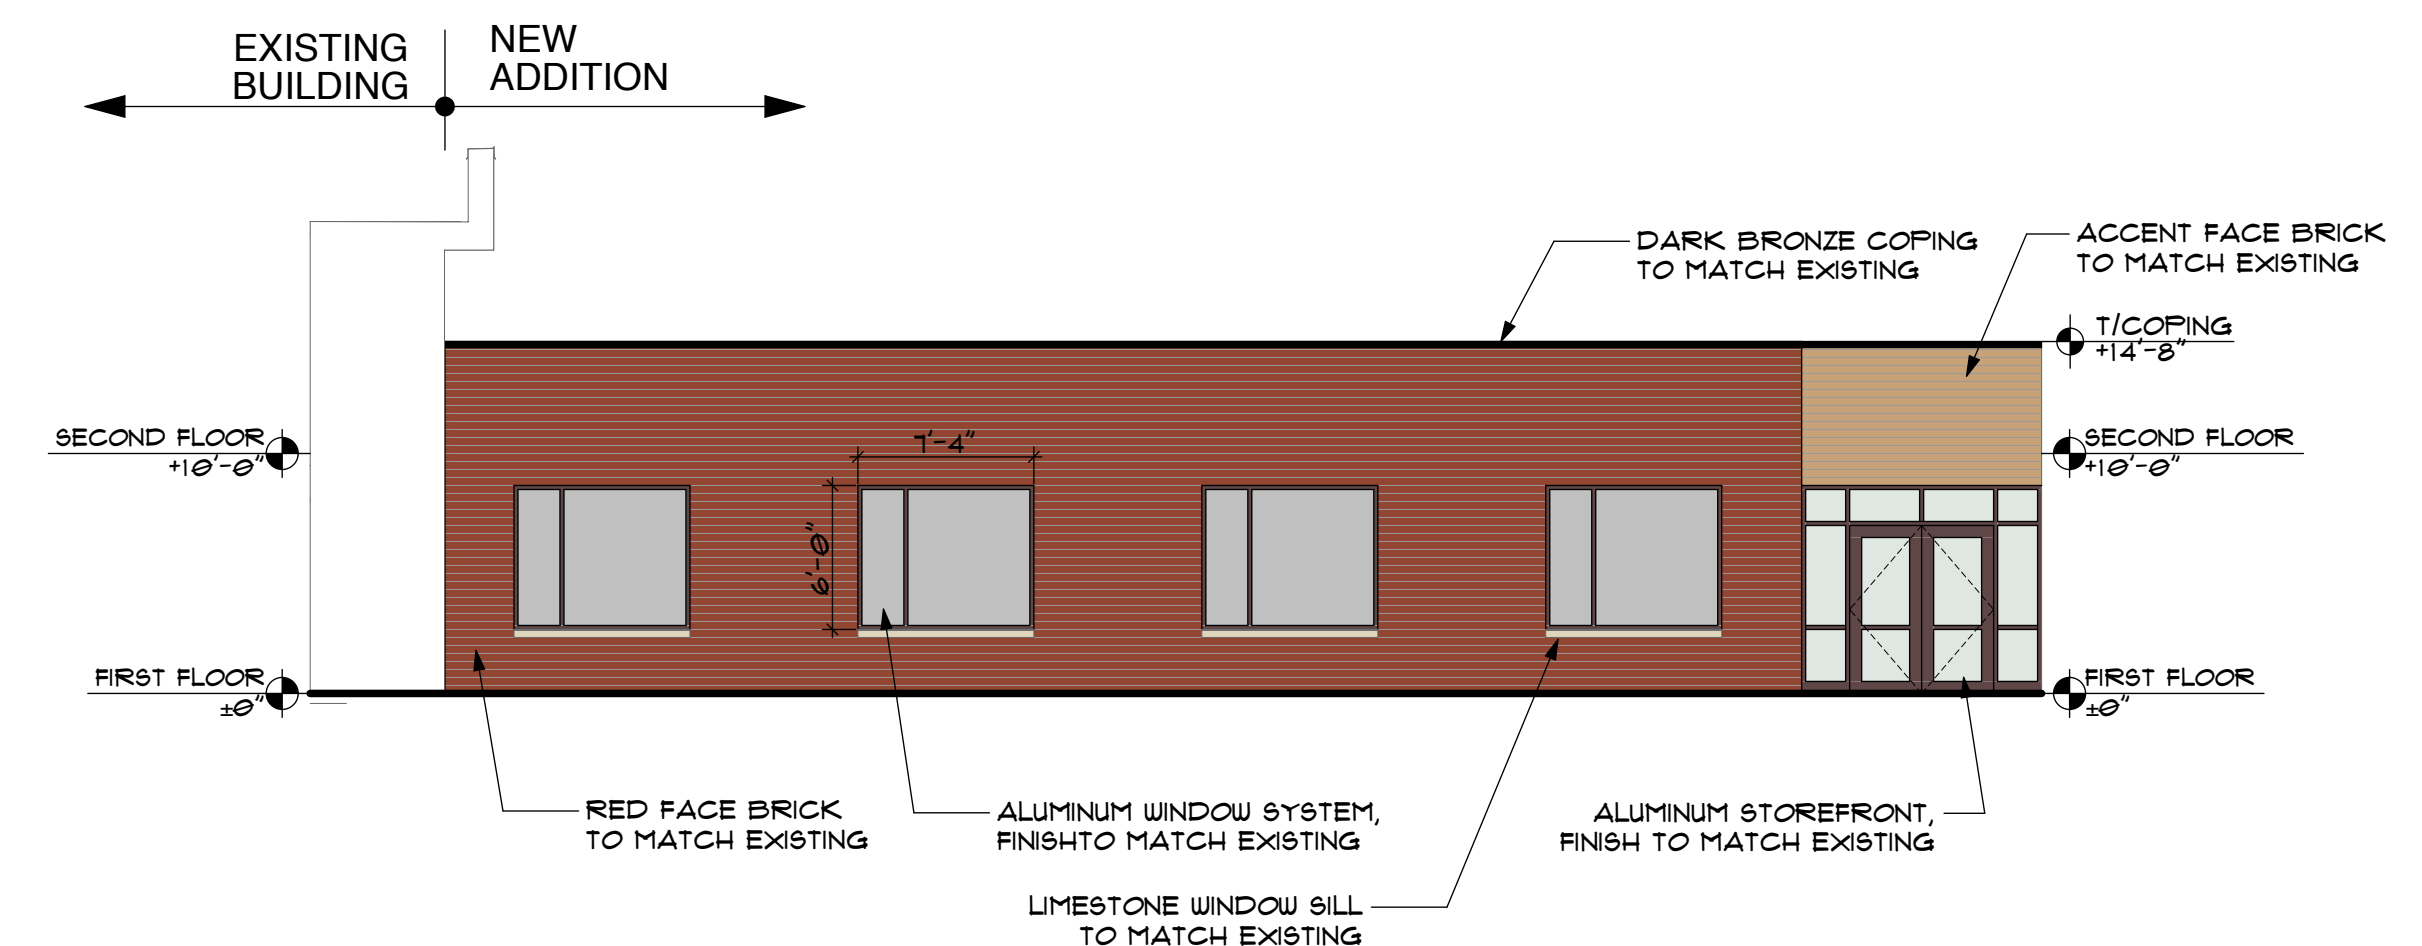

2 WEST ELEVATION
SCALE: 1/8" = 1'-0"
0 4' 8' 16'

BUILDING ELEVATIONS/COLOR RENDERING