

SEAL/SIGNATURE:

PROJECT:

BIBIBOP
asian grill
SOUTHPOINT

715 PALATINE ROAD
ARLINGTON HEIGHTS, IL
60004

PROJECT NO.: BB2310

DRAWN BY: RLO


CHECKED BY: RLO

ISSUES AND REVISIONS:

CONCEPT B 06.06.2023

SHEET TITLE:
CONCEPT FLOOR PLAN

B

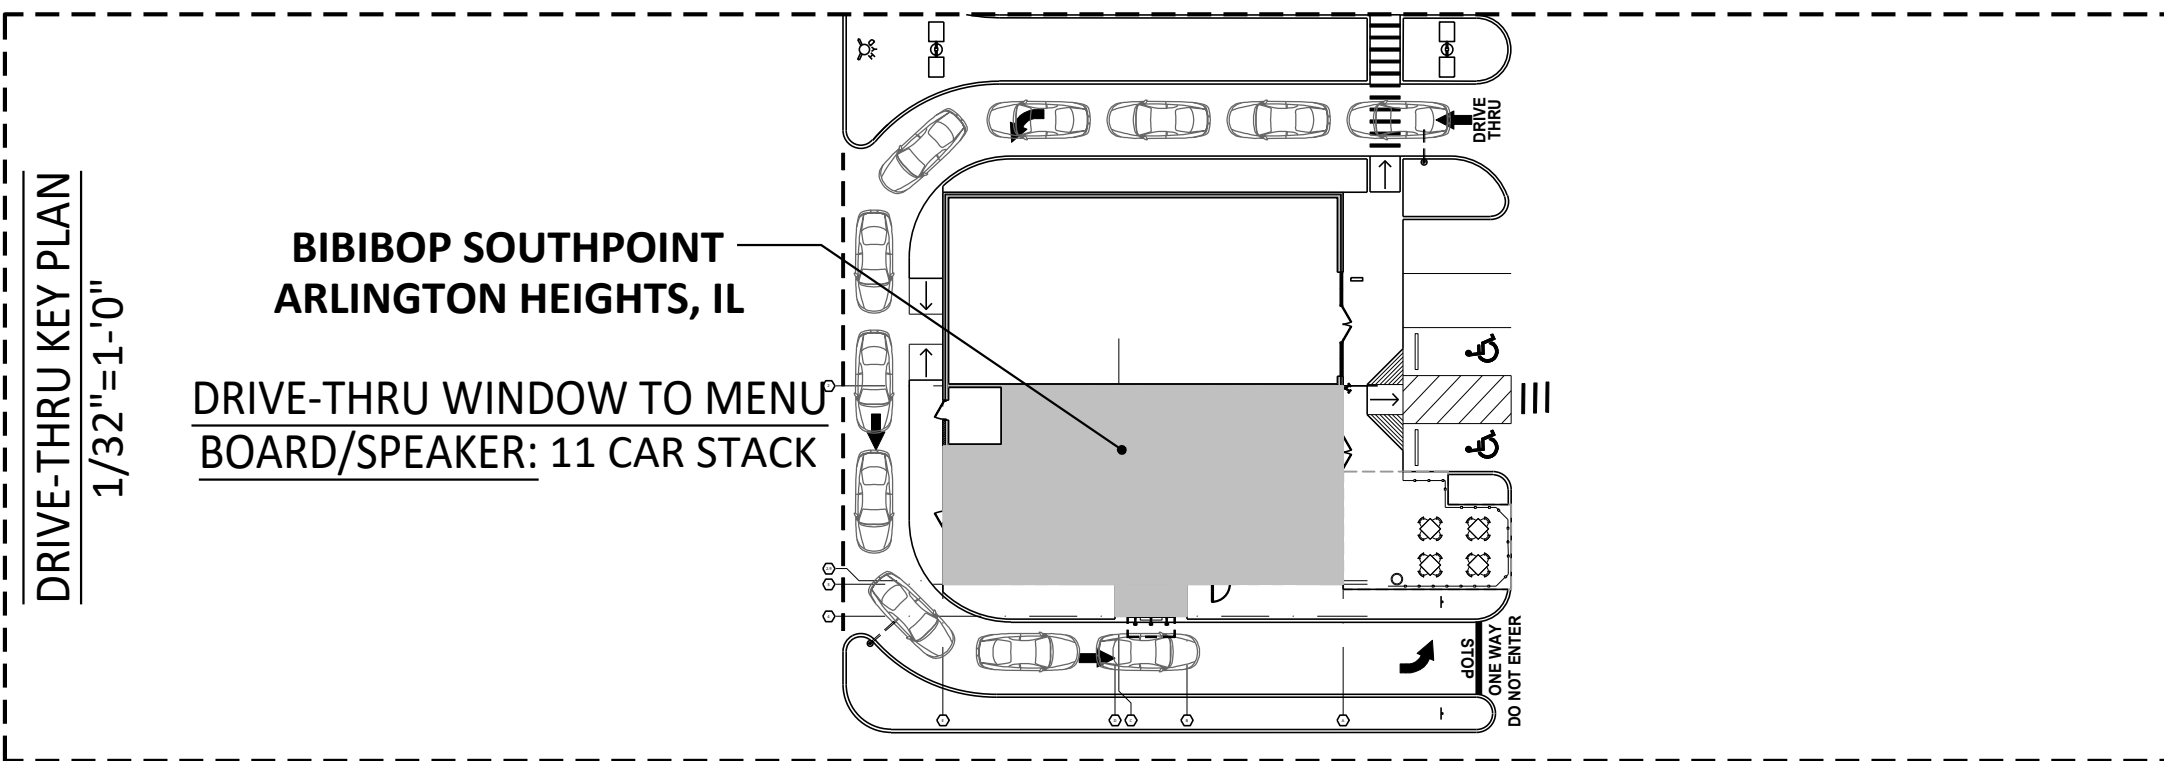

CONCEPT FLOOR PLAN B

1/4"=1'-0"

SEATING CAPACITY: 50 SEATS
 INTERIOR 34 SEATS
 EXTERIOR 16 SEATS

(E) = EXISTING TO REMAIN
 (R) = EXISTING RELOCATED
 (N) = NEW

TYPICAL EQUIPMENT NOT SHOWN

60" W WORKTOP FREEZER	72" WORKTOP REFRIGERATOR	DOUBLE ACTING GATE
-----------------------	--------------------------	--------------------

LEASE SPACE: 2,163 S.F.

DINING	1,081 S.F.	50.0%
VESTIBULE	59 S.F.	
QUEUING	239 S.F.	
DINING	619 S.F.	
TOILETS	123 S.F.	
HALL	41 S.F.	
FOOD PREP	1,082 S.F.	50.0%
KITCHEN	556 S.F.	
BACK OF HOUSE	356 S.F.	
WALK-IN COOLER	170 S.F.	

WALK-IN COOLER SPECIFICATIONS
 PROTOTYPICAL: 19'x8' - 126 S.F. INSIDE CLEAR - 38 L.F. SHELF STORAGE
 AS SHOWN: 19'x8' - 126 S.F. I.C. - 38 L.F. / DIFFERENCE: +0 S.F. I.C. / +0 L.F.

DRY STORAGE SHELVING
 PROTOTYPICAL: 20 L.F. SHELF STORAGE
 AS SHOWN: 20.5 L.F. / DIFFERENCE: +0.5 L.F.

CONCEPT APPROVAL

Name _____ Date _____

Name _____ Date _____

Name _____ Date _____

