


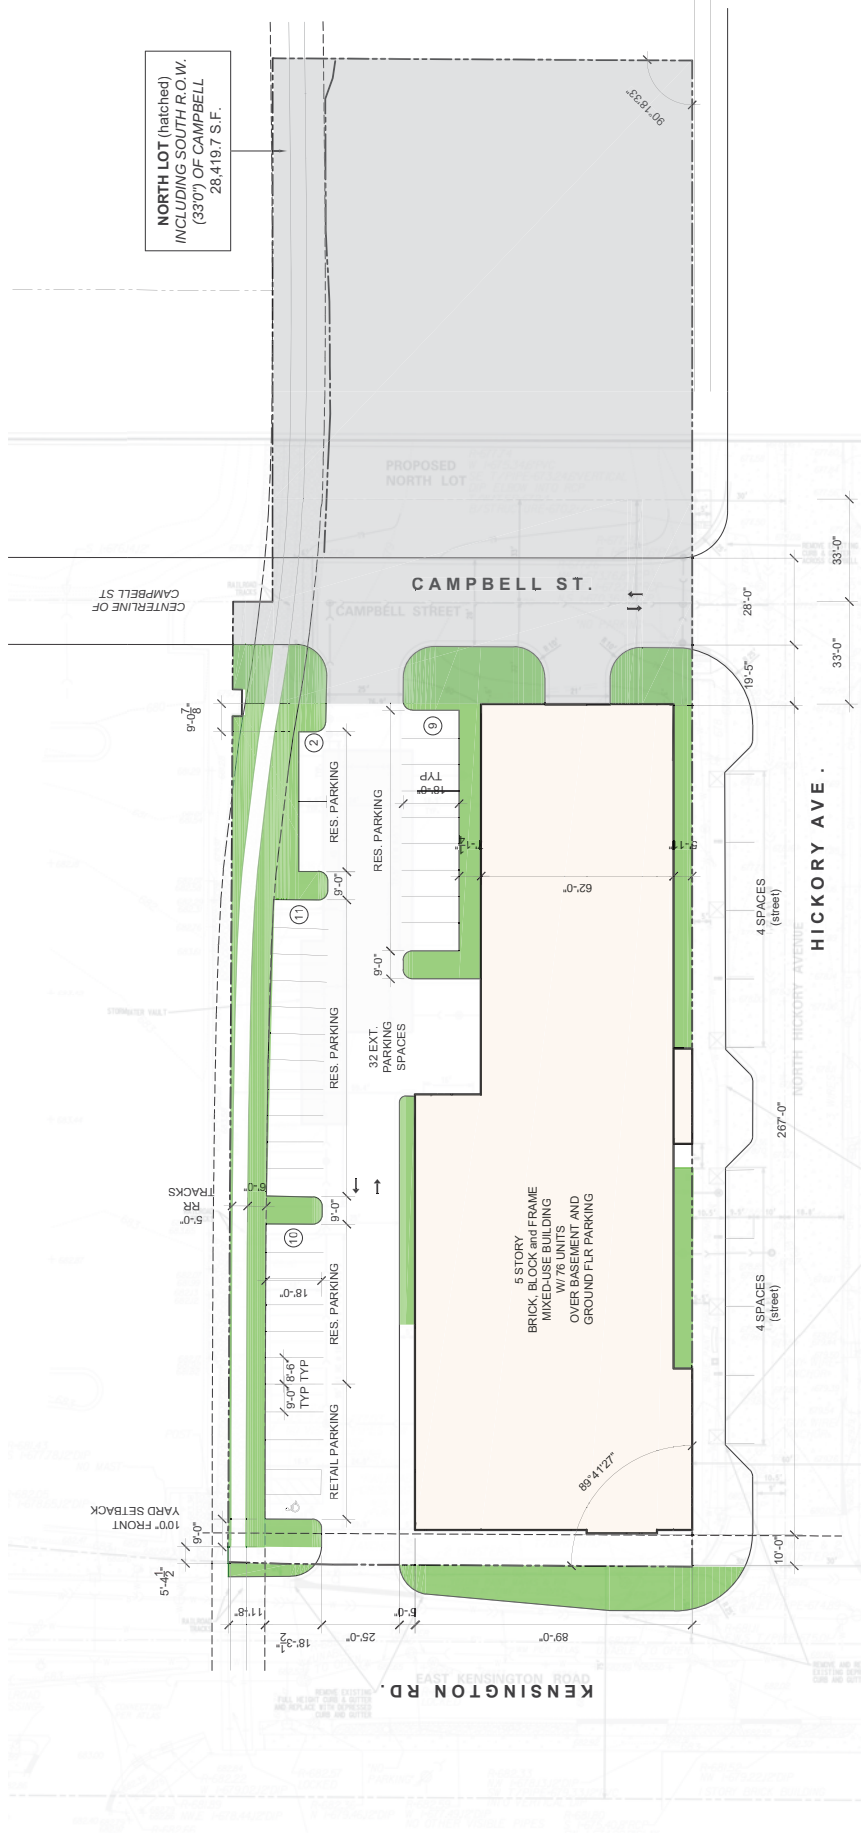

NERI
ARCHITECTS, pc

CONCEPTUAL SITE PLAN

SCALE: 1" = 40'-0"

