
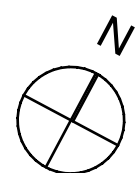


1 SITE PLAN

SCALE: 1" = 30'

 

SITE PLAN

**STR**


STR Partners, LLC  
350 West Ontario Street | Suite 200  
Chicago, IL 60654  
www.strpartners.com


PATTON ELEMENTARY SCHOOL ADDITION AND RENOVATIONS

1616 N. Patton Avenue, Arlington Heights, IL 60004

ARLINGTON HEIGHTS SCHOOL DISTRICT 25

6/27/23

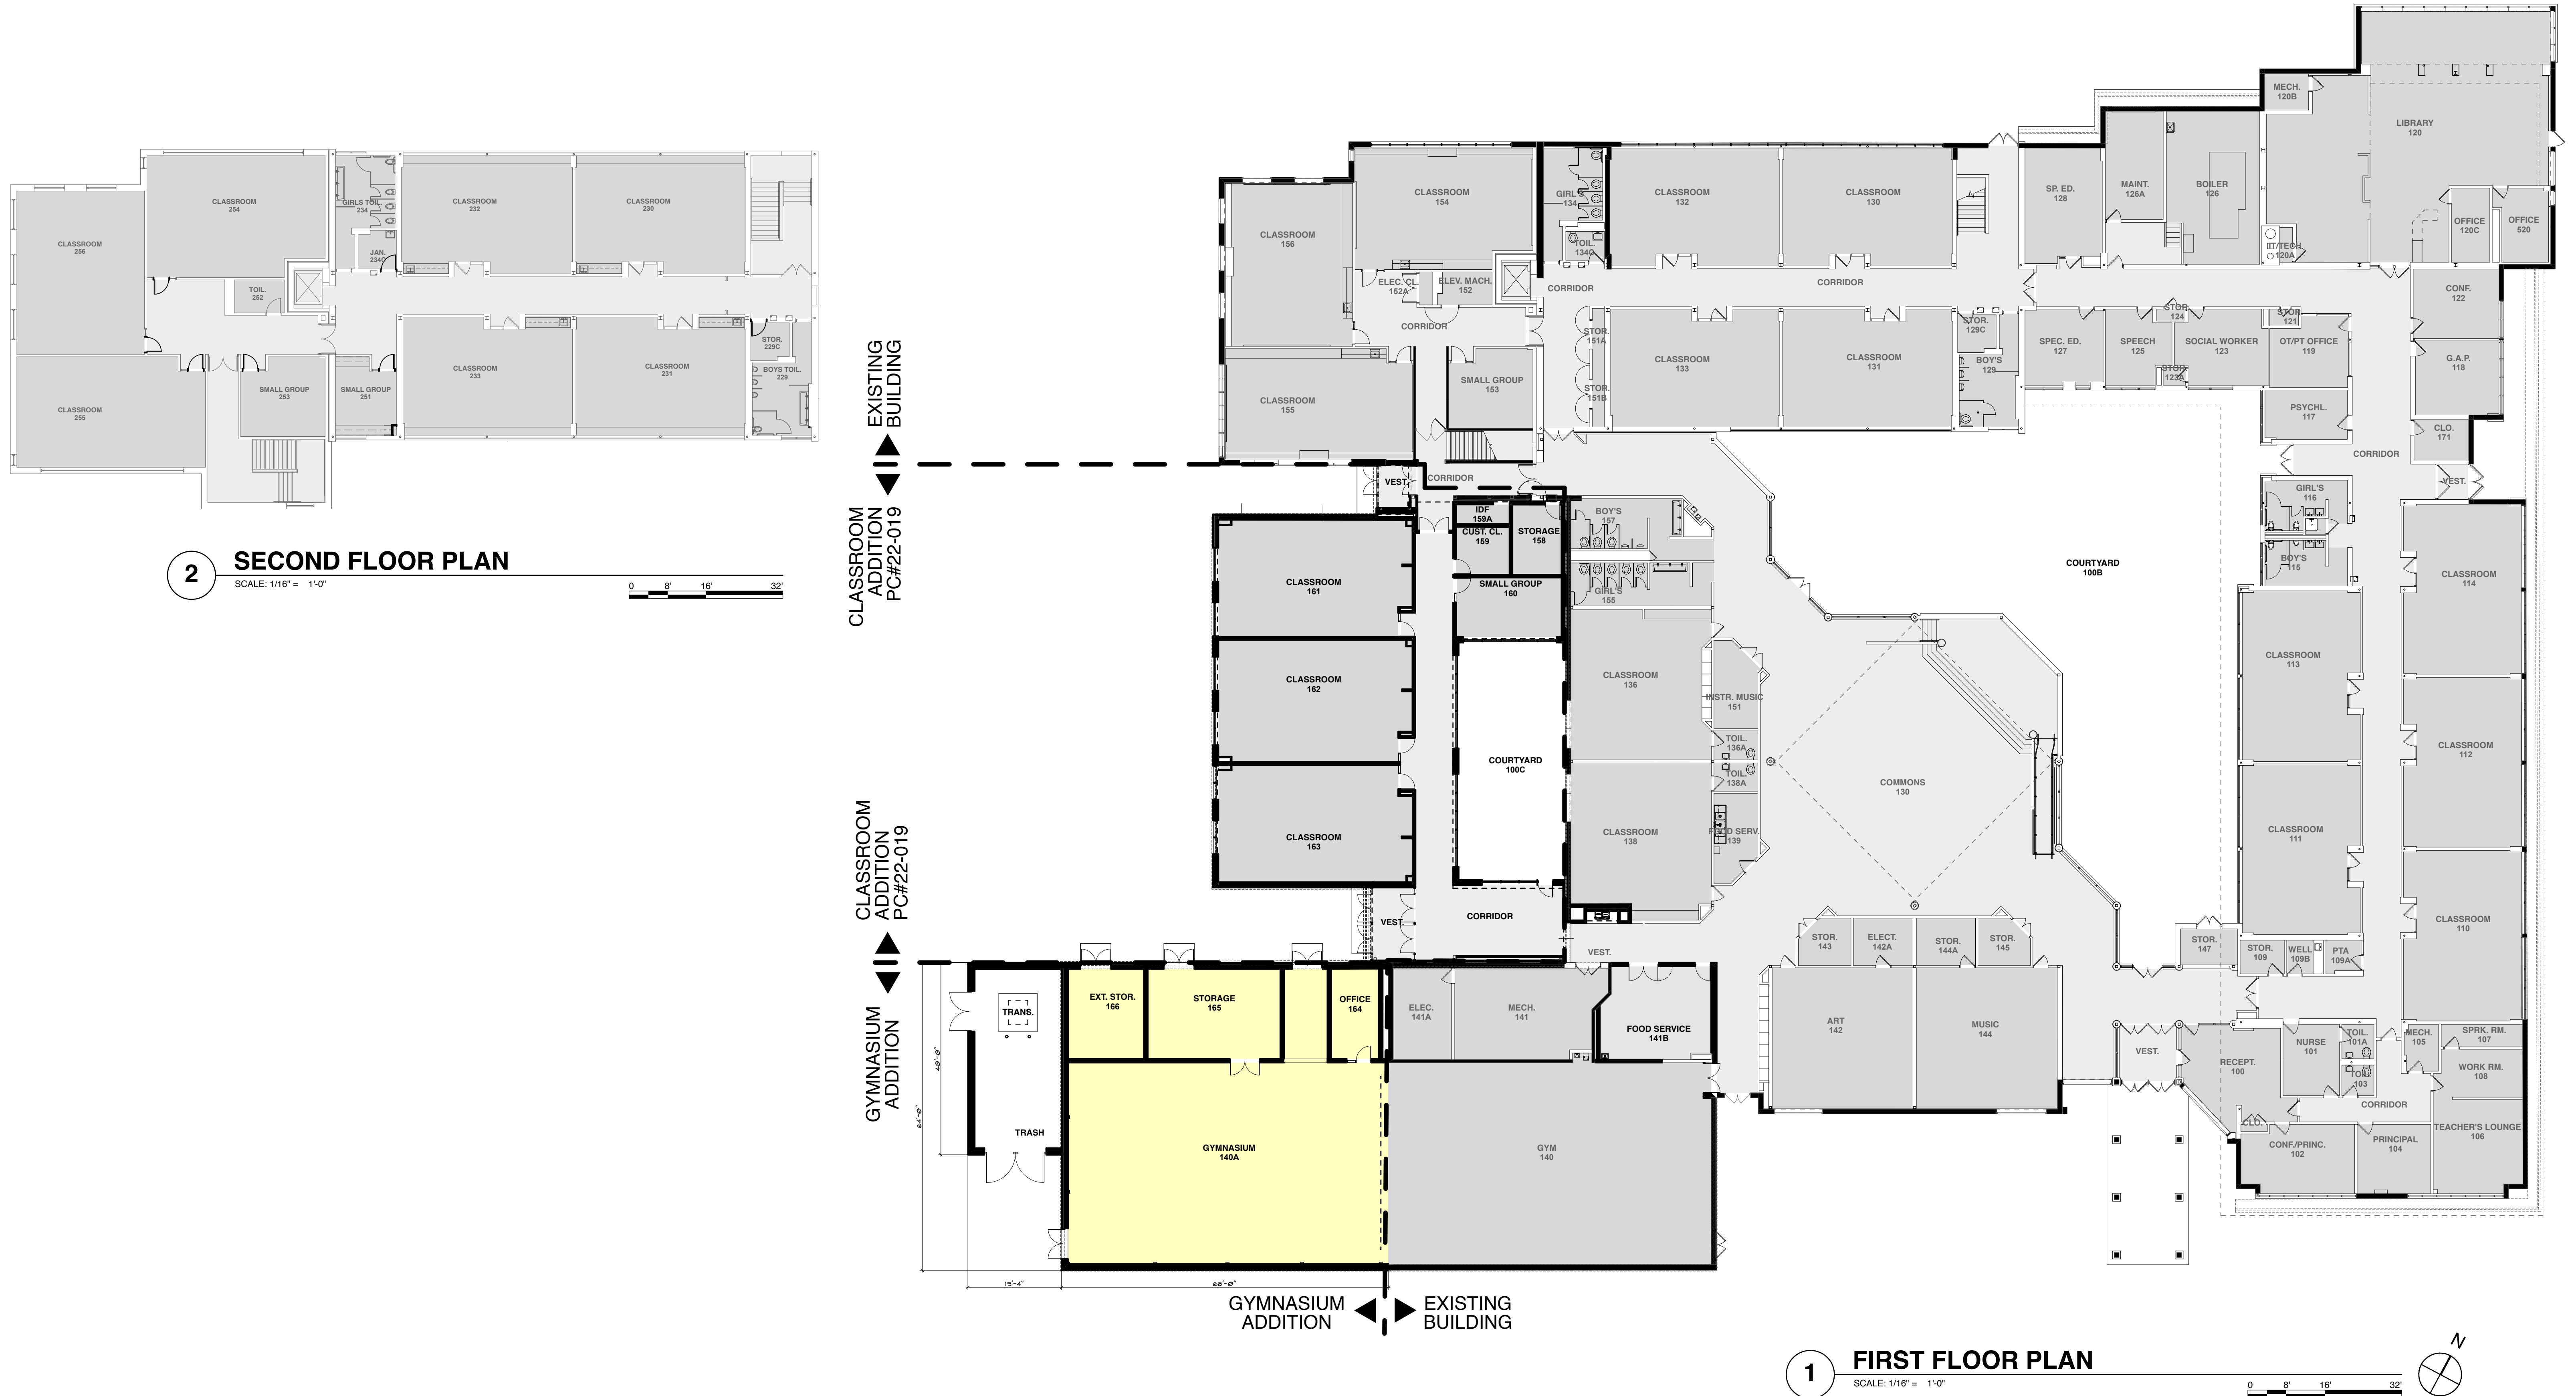

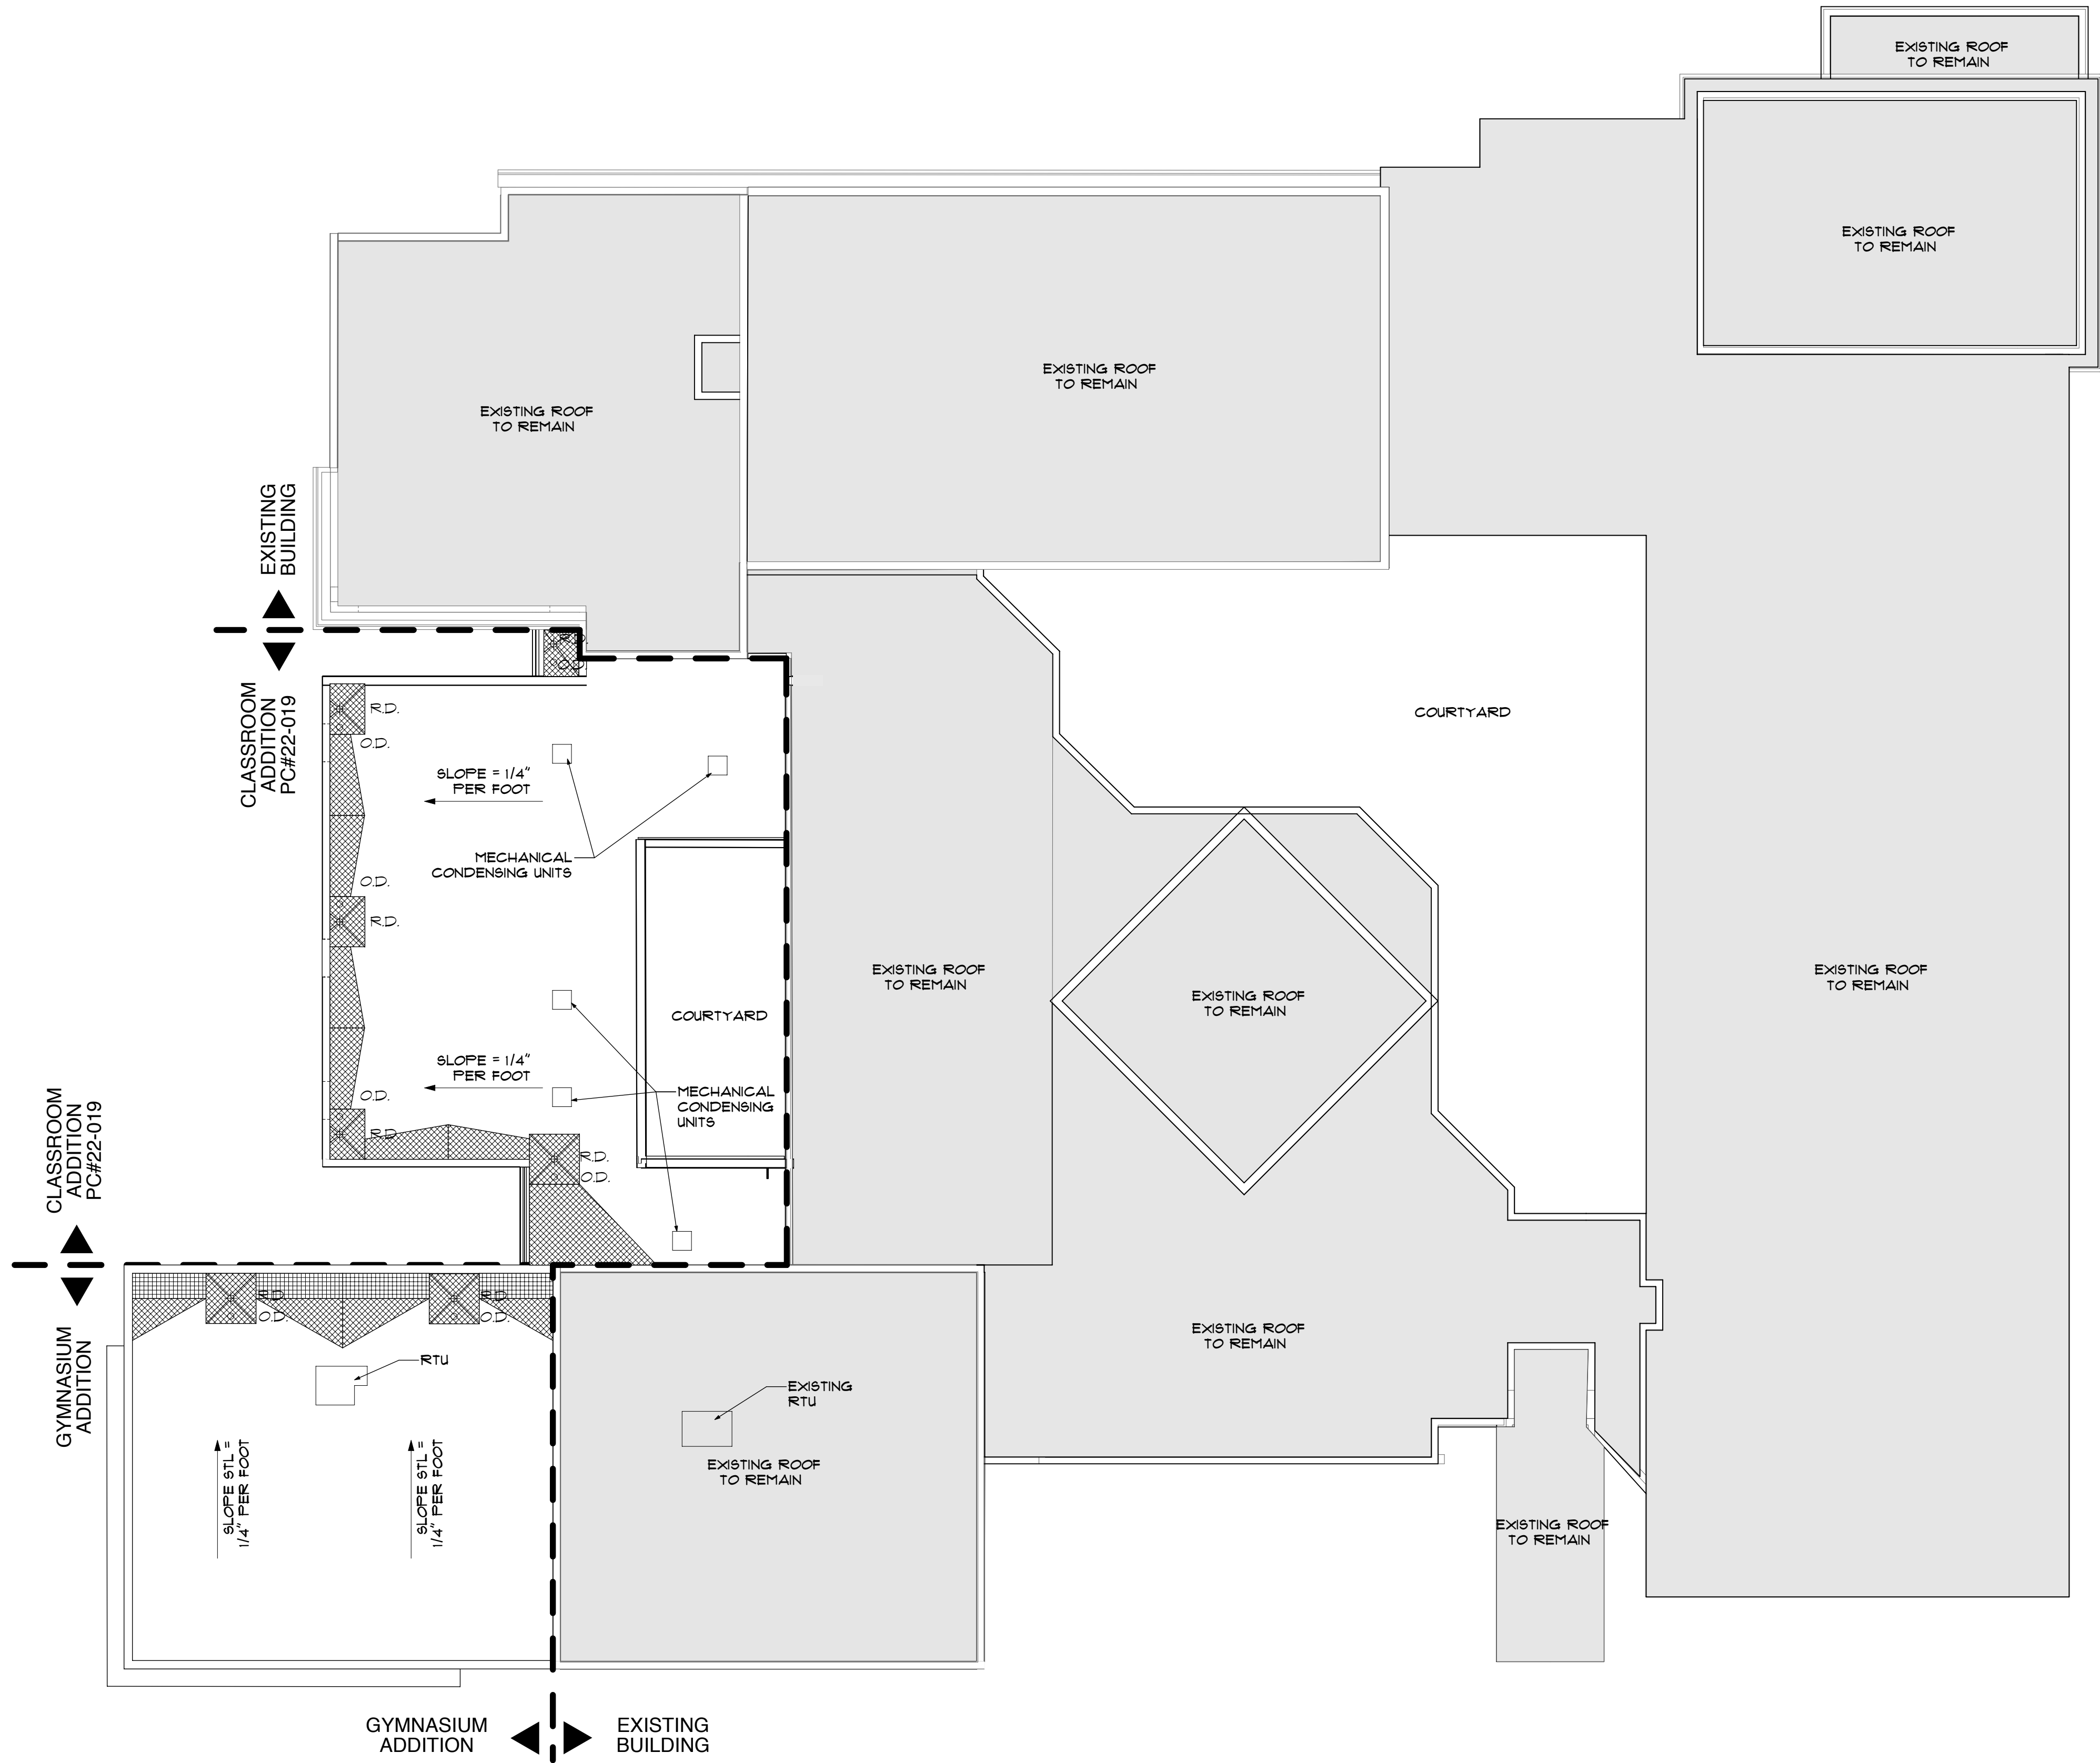

1




**PROPOSED ROOF PLAN**

SCALE: 1/16" = 1'-0"

0 8' 16' 32'

**ROOF PLAN**



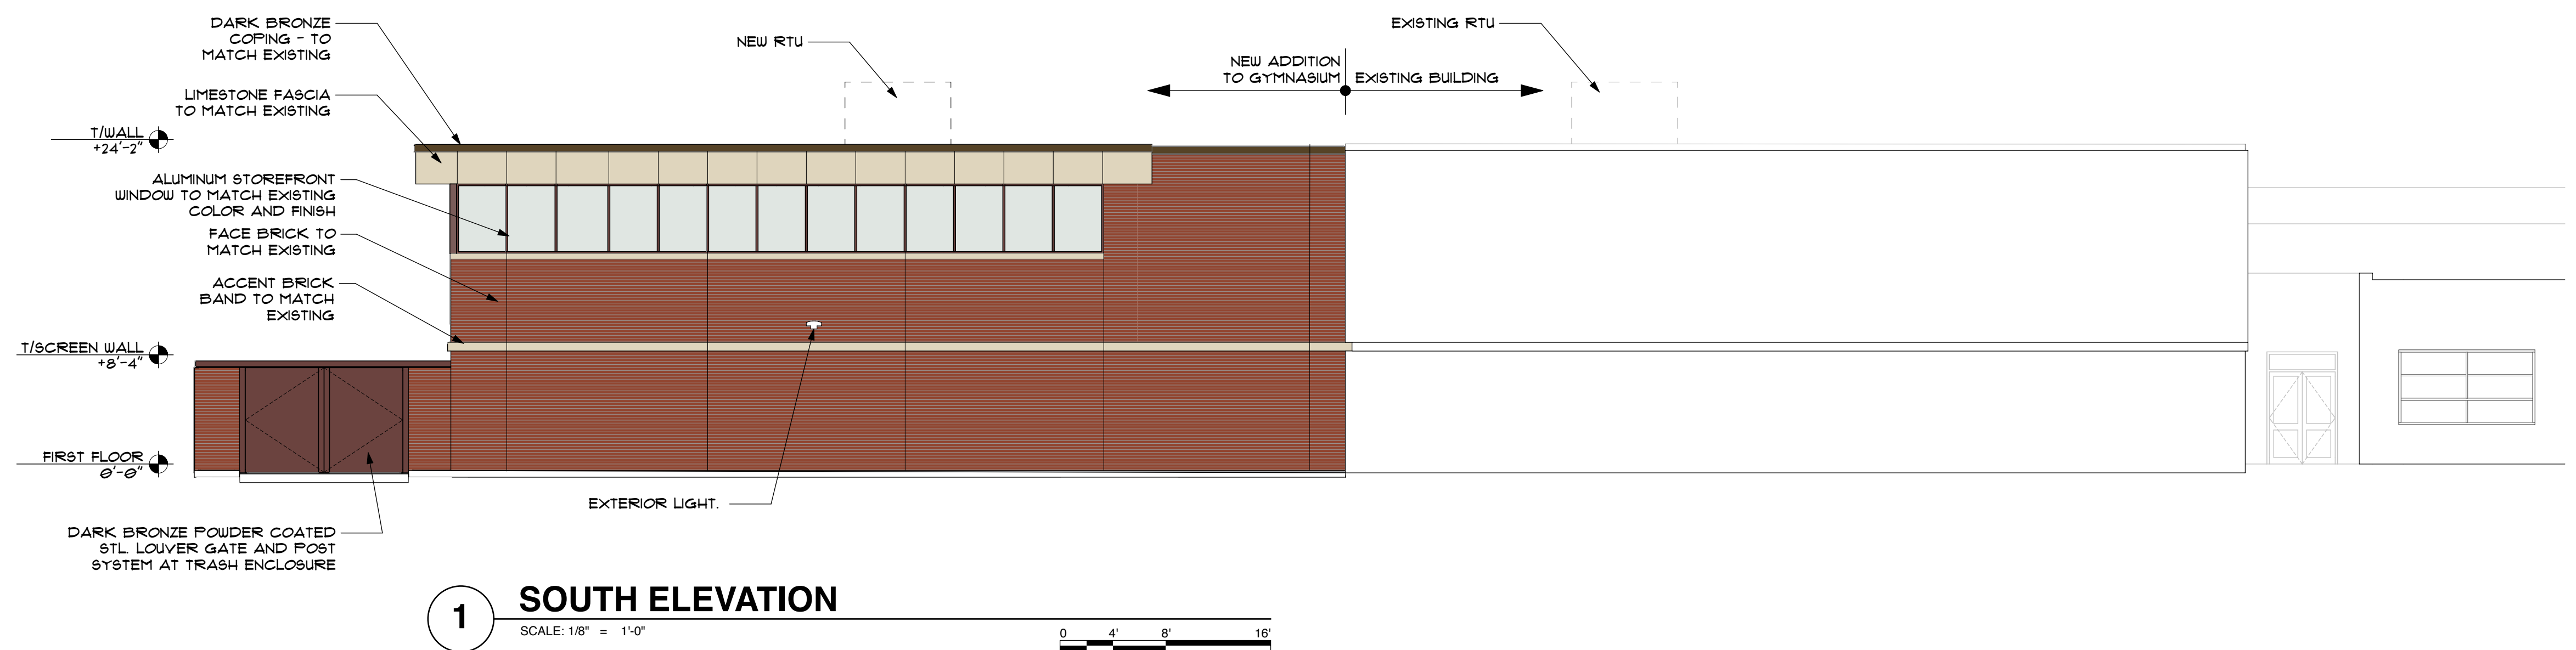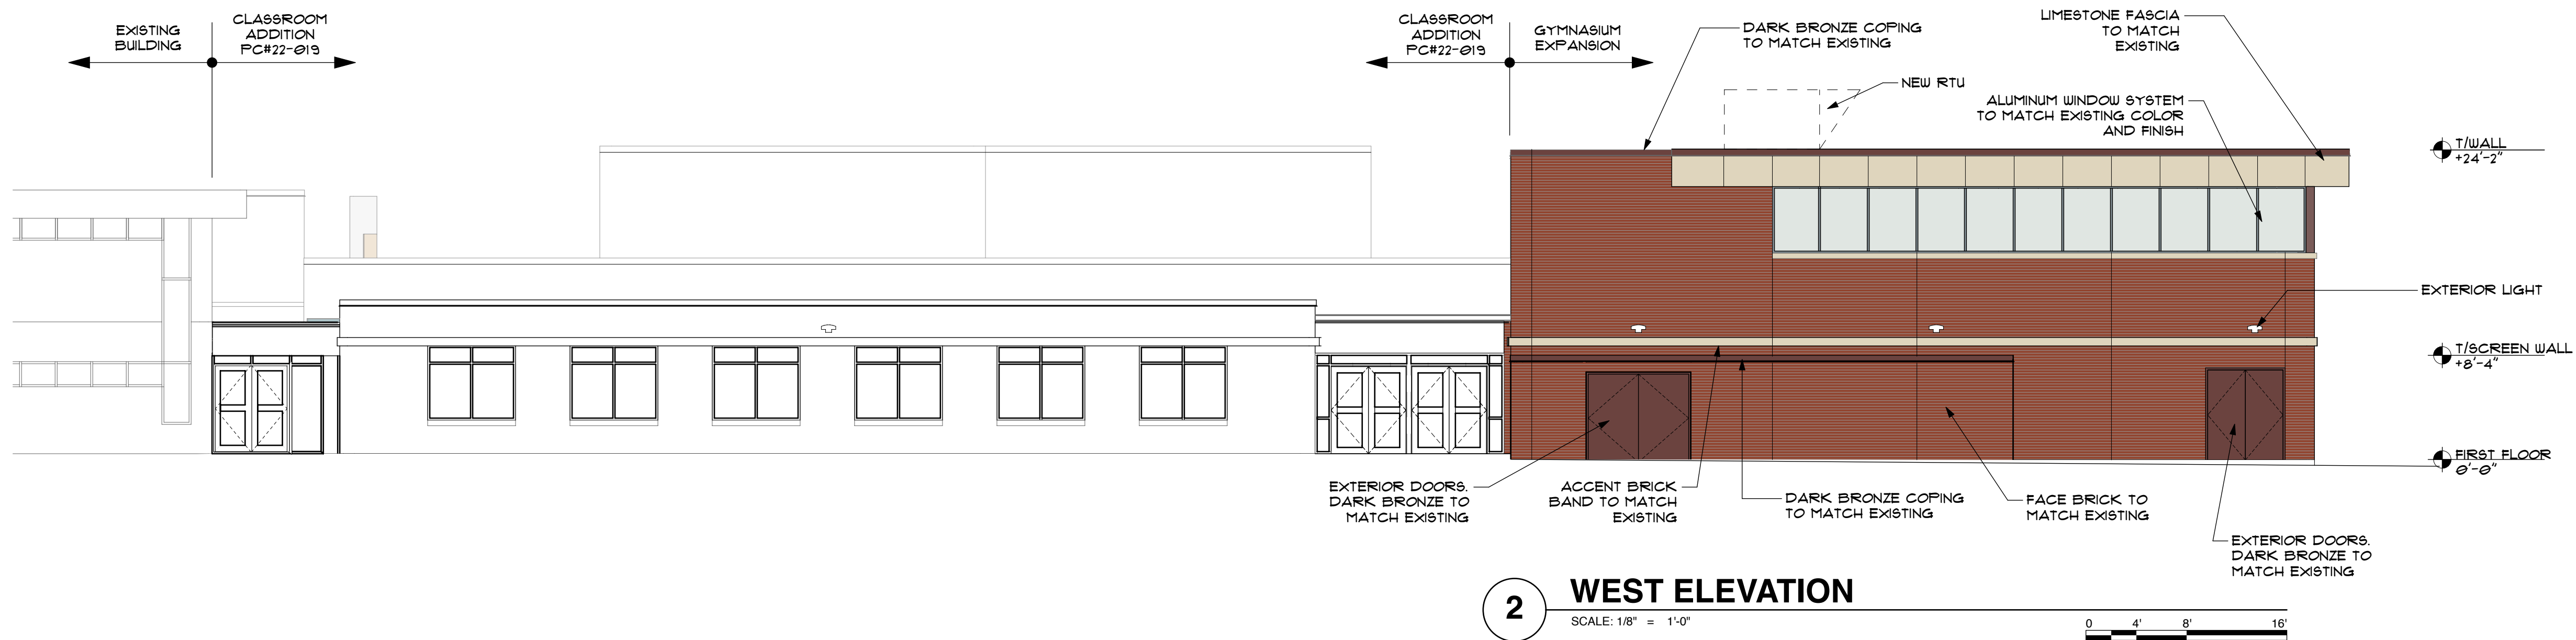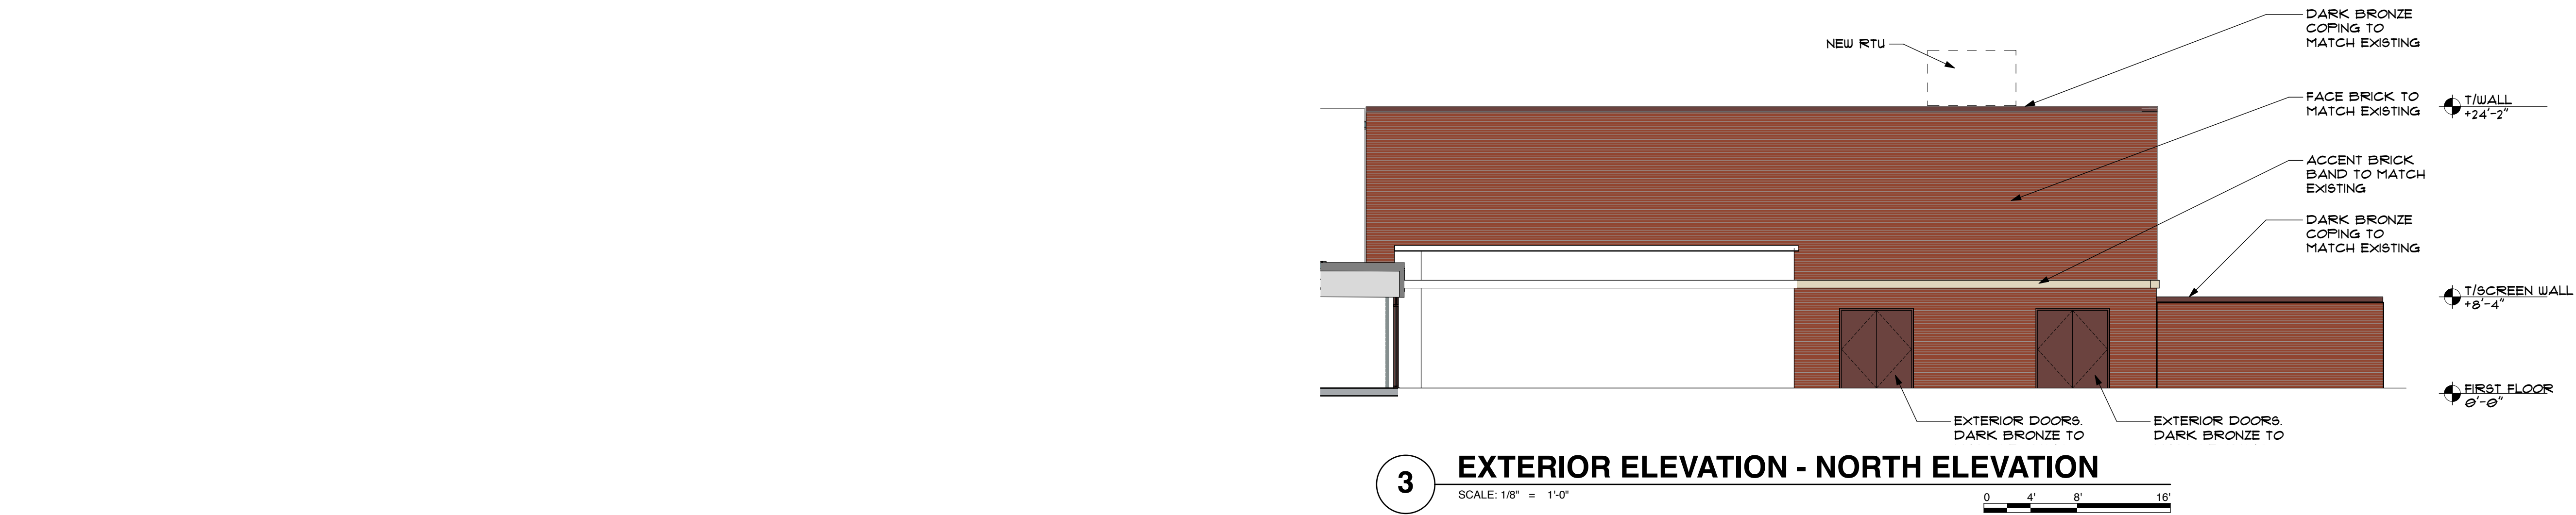

## BUILDING ELEVATIONS/COLOR RENDERING