



Architecture | Interior Design | Sustainable Design

Client: **Golf VX Corp.**

Furniture Floor Plan

ASK-003

 

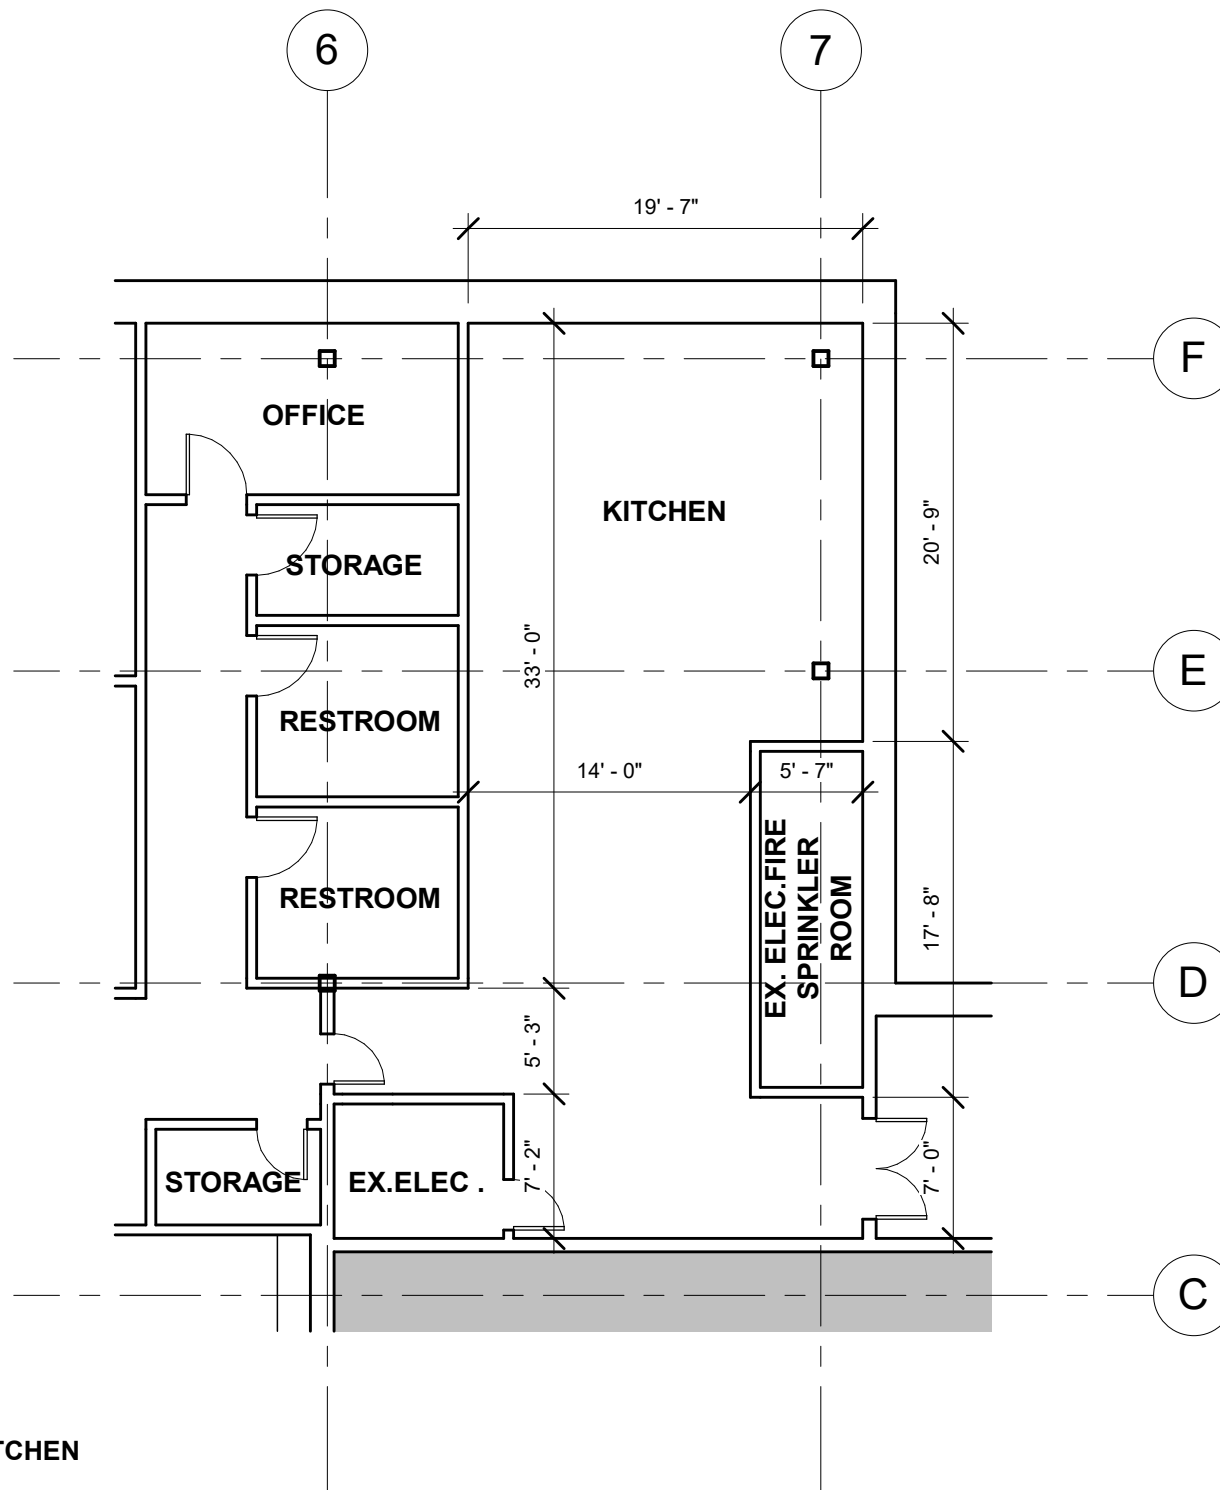

2023.08.29

ASK-002 FLOOR PLAN_KITCHEN

SCALE: 1/8" = 1'-0" (Letter)