




△		
△		
△		
△		
△		
△		
△		
△	PRELIMINARY PUD	4.27.2015
NO.	ISSUED FOR:	DATE:

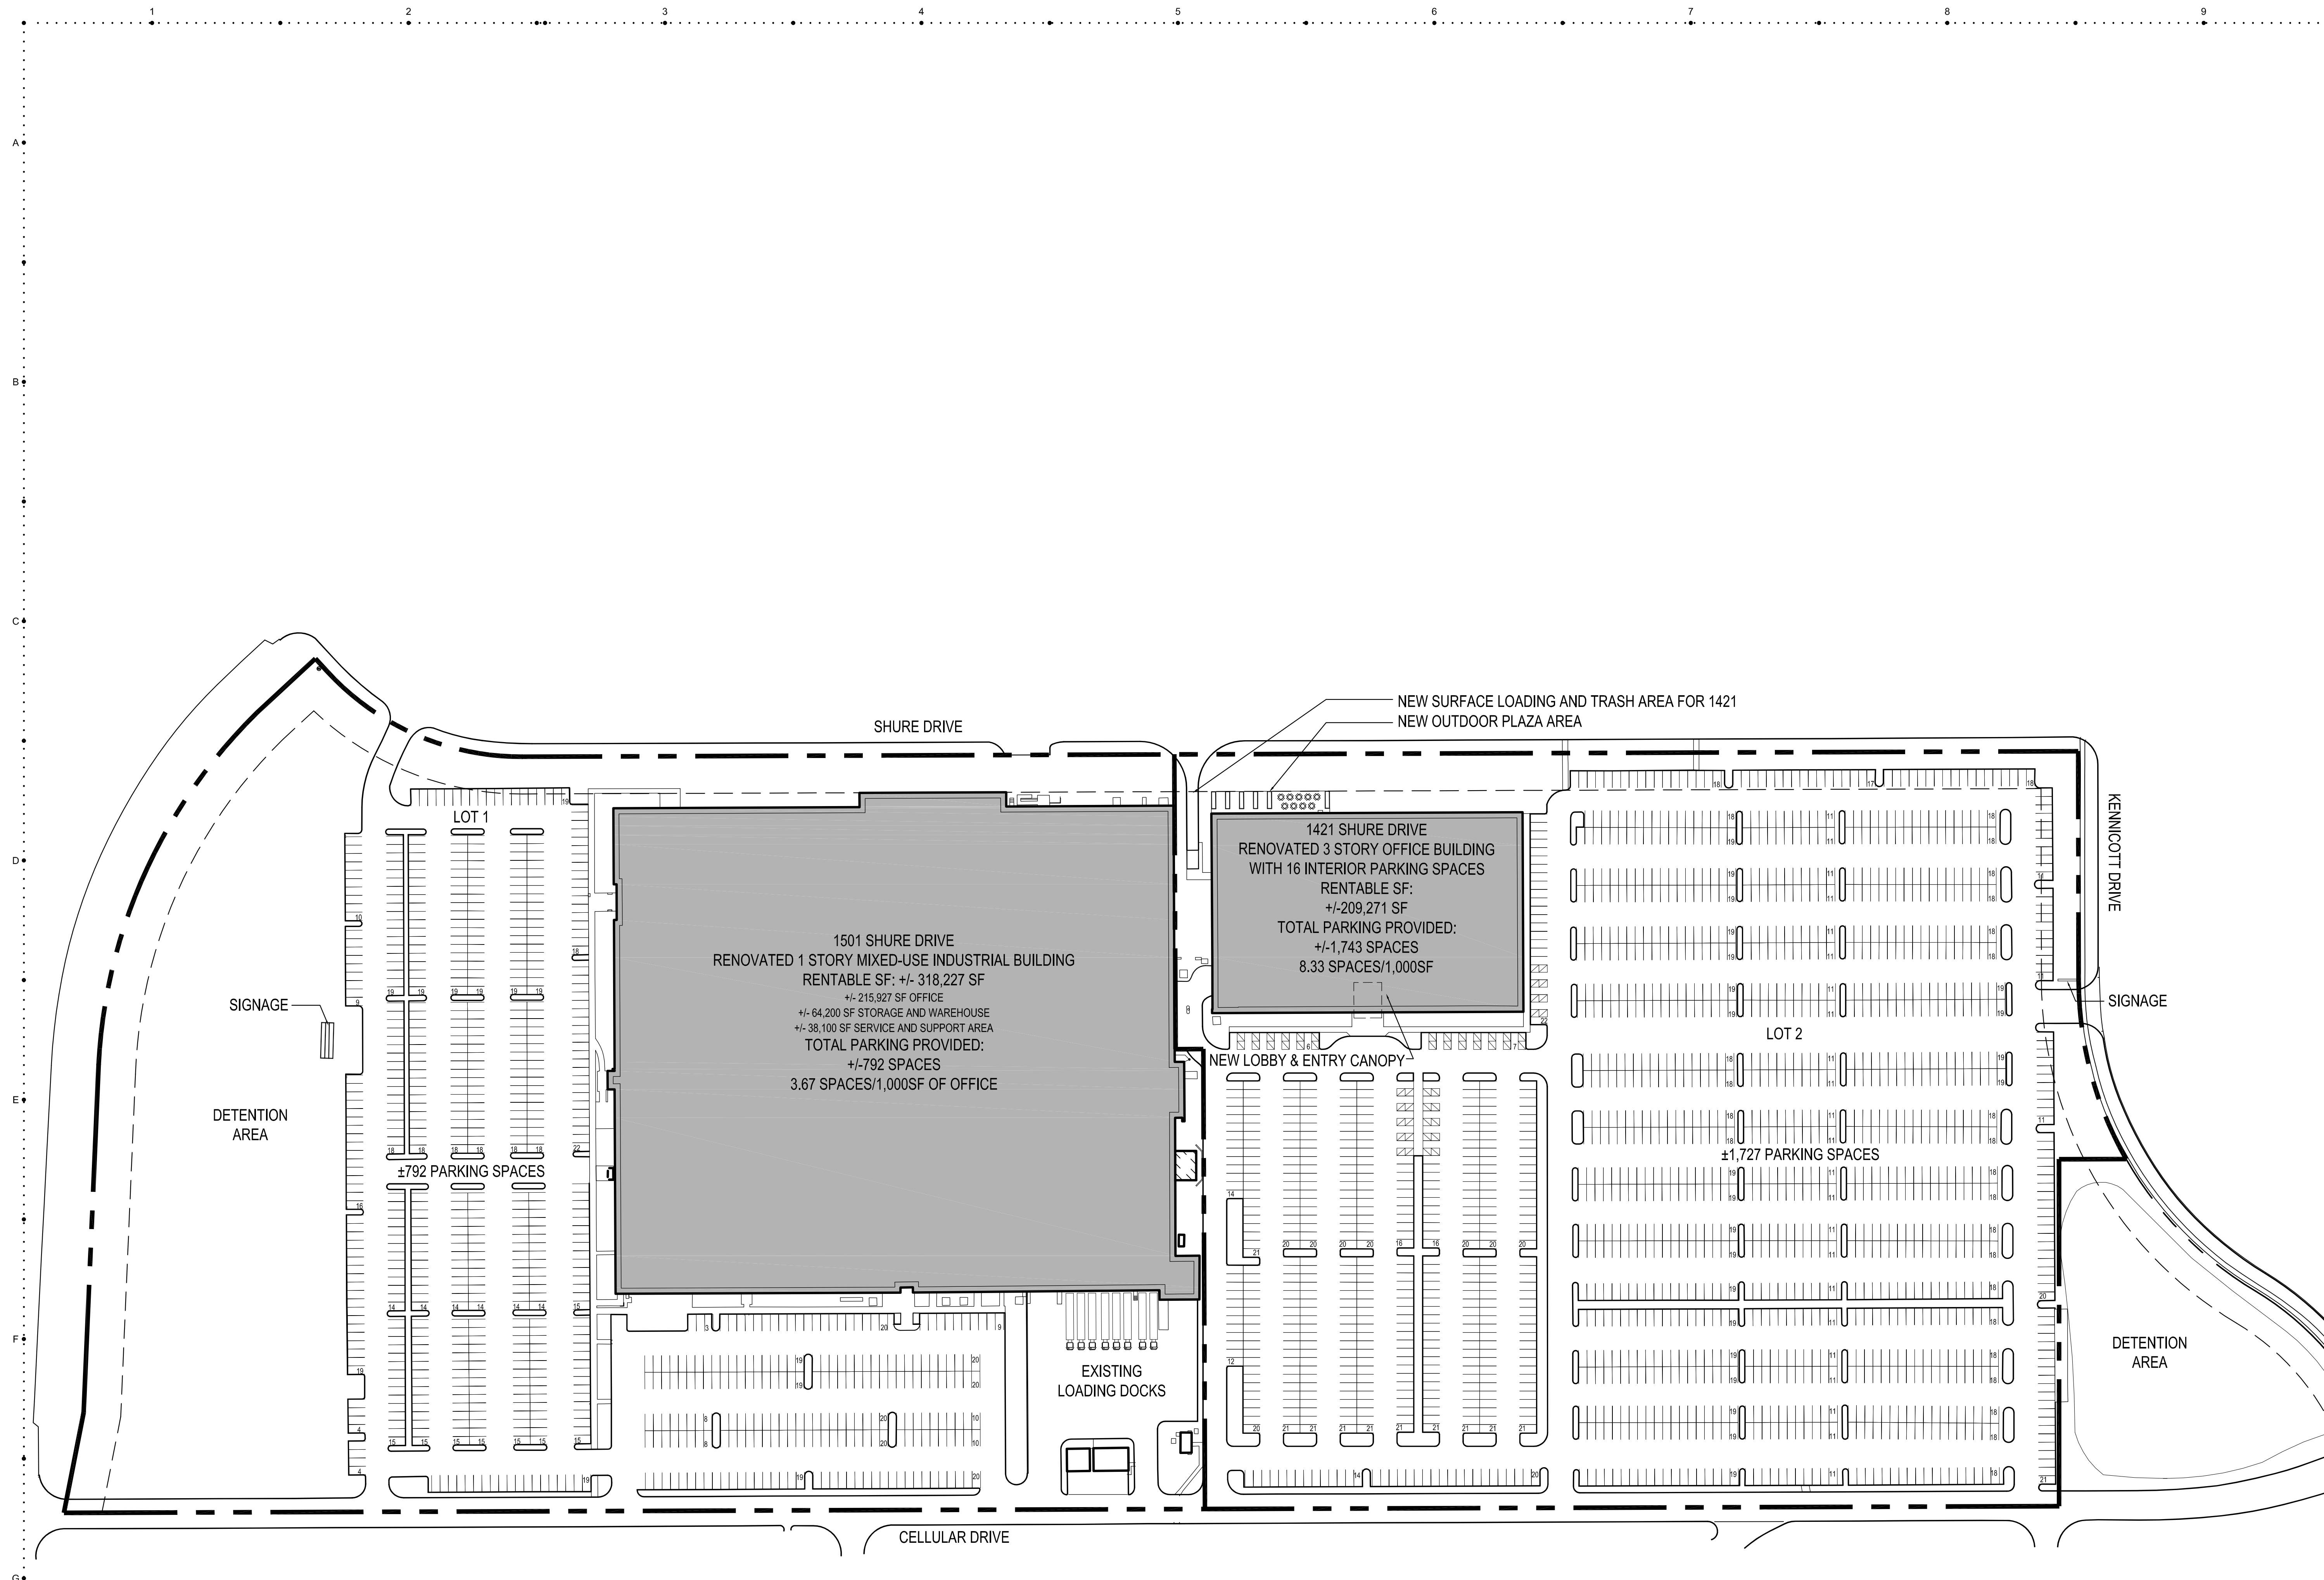

OKW
Architects

600 W. Jackson Blvd.
Chicago, Illinois 60661
T 312.798.7700
F 312.798.7777
www.okwarchitects.com










NORTHWEST CROSSINGS
1421 AND 1501 SHURE DRIVE
ARLINGTON HEIGHTS, ILLINOIS

ARCHITECTURAL
SITE PLAN

• DRAWN BY: TJB CHECKED: TJB •

DATE: _____

PROJ. NO: A101
13043

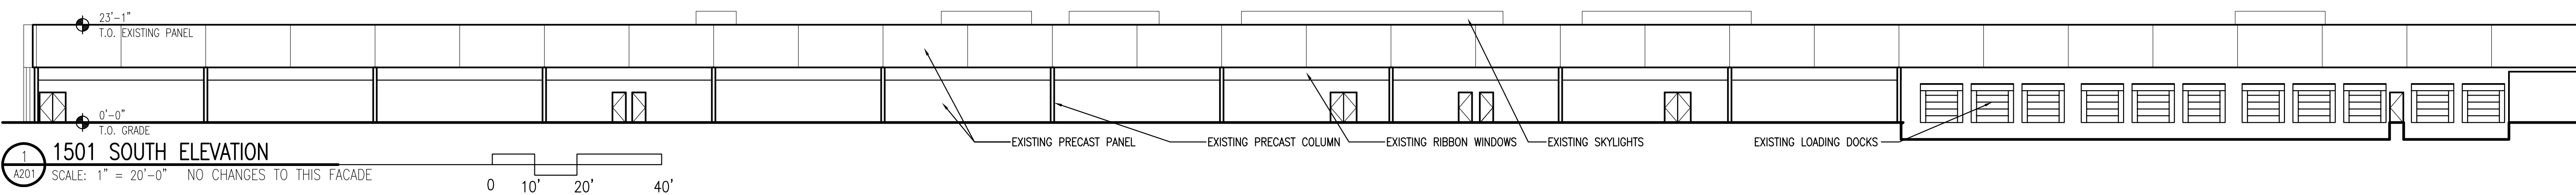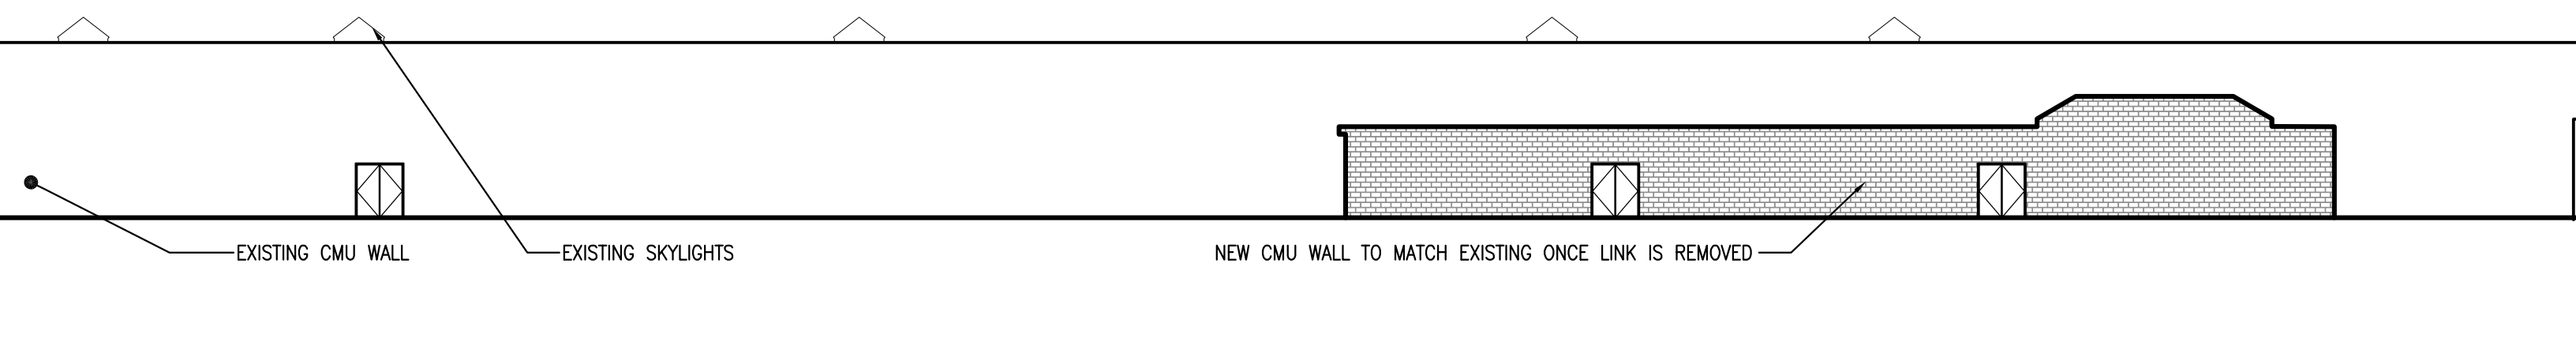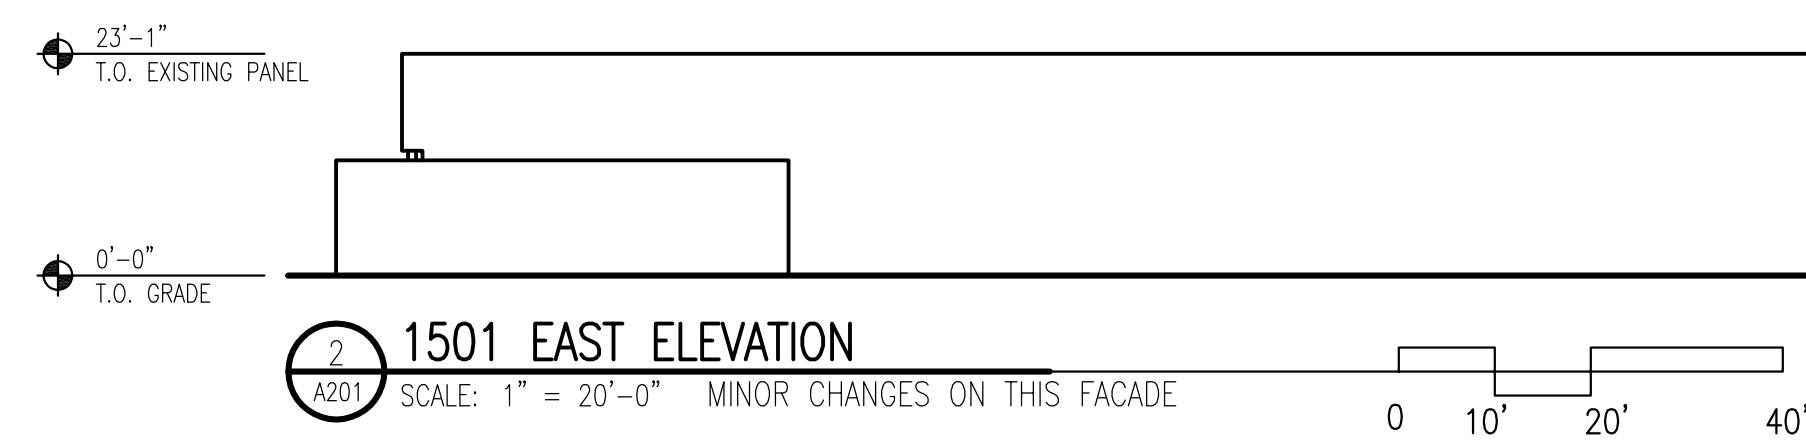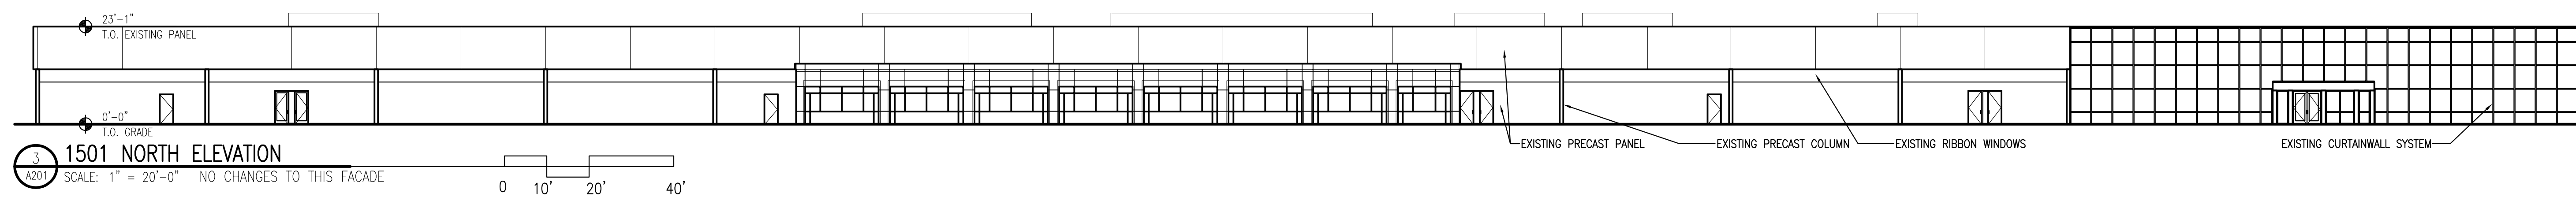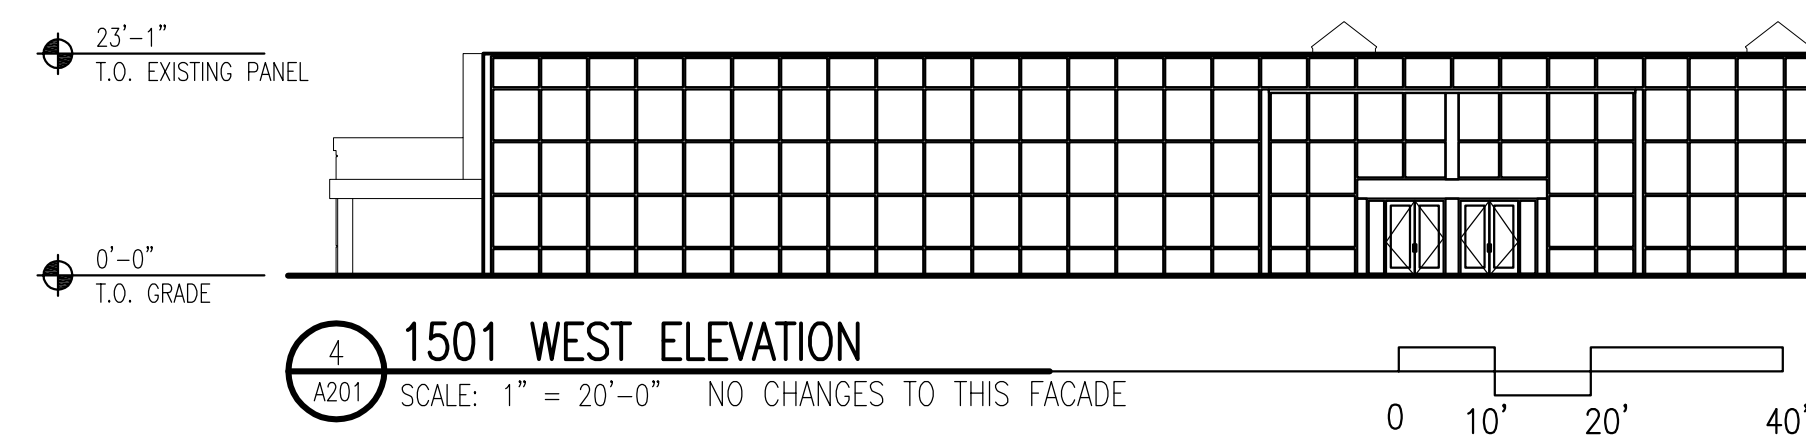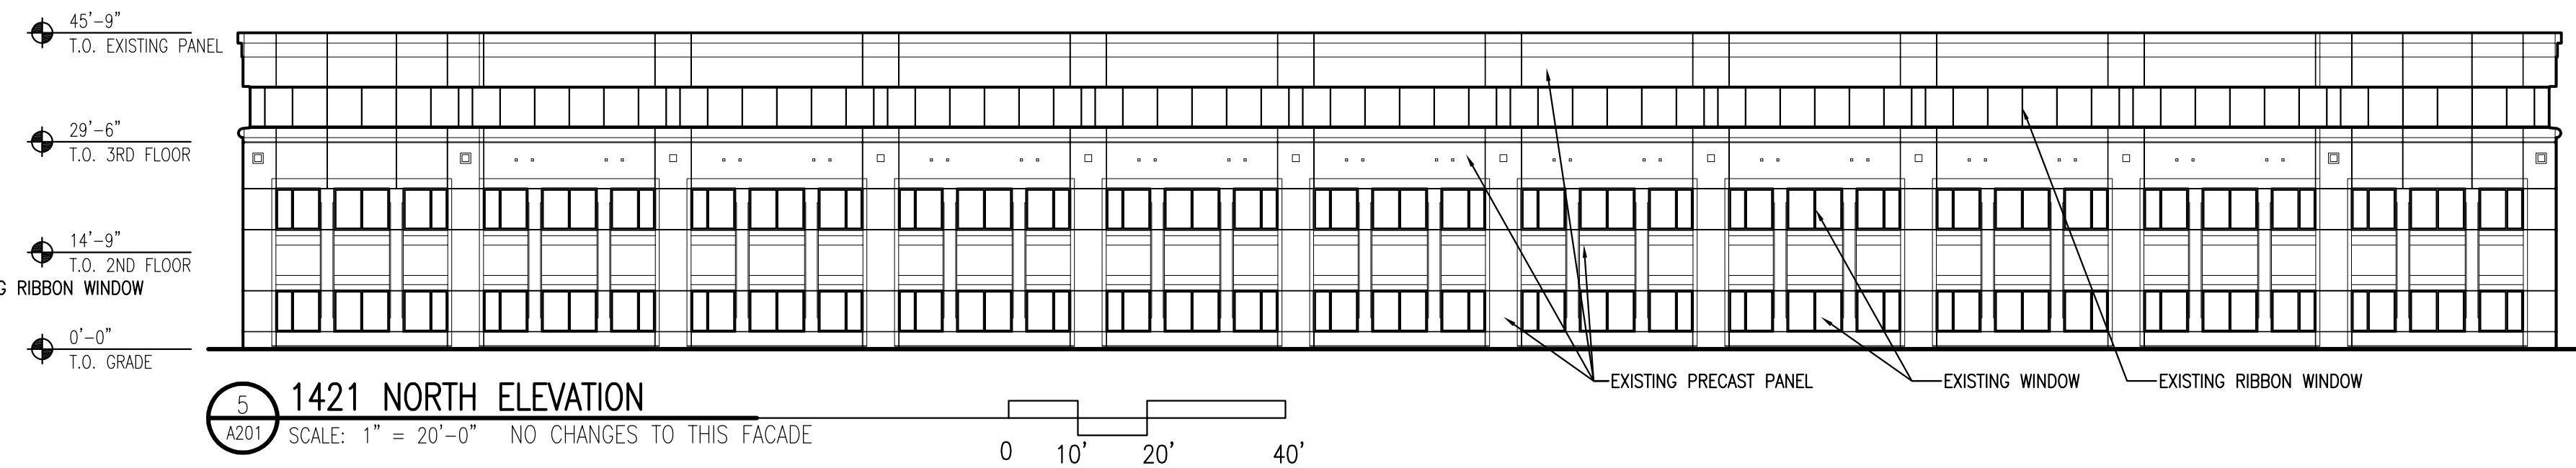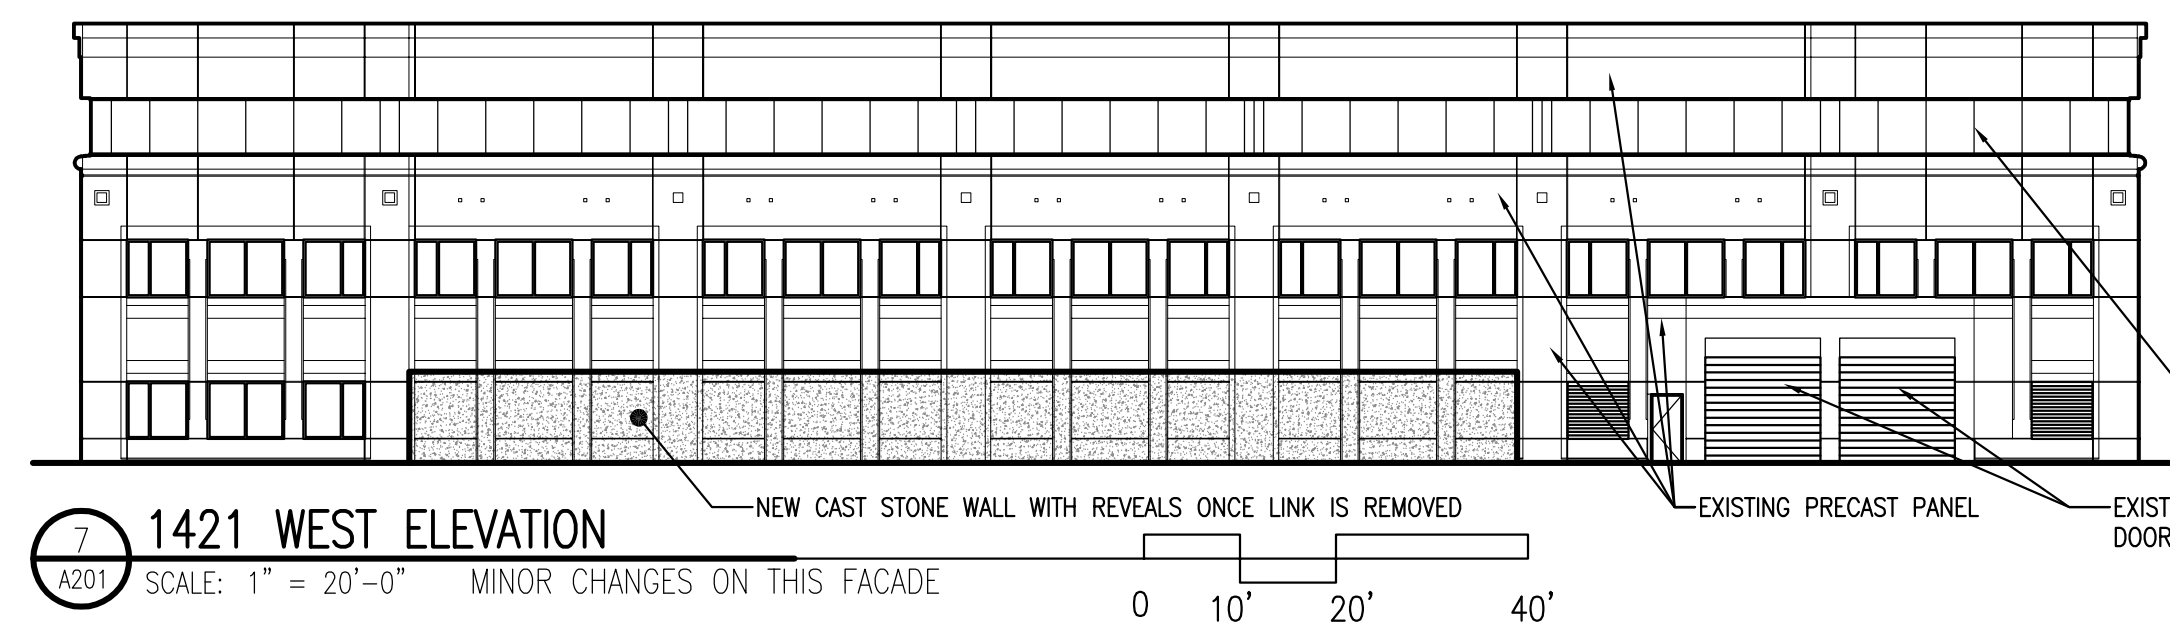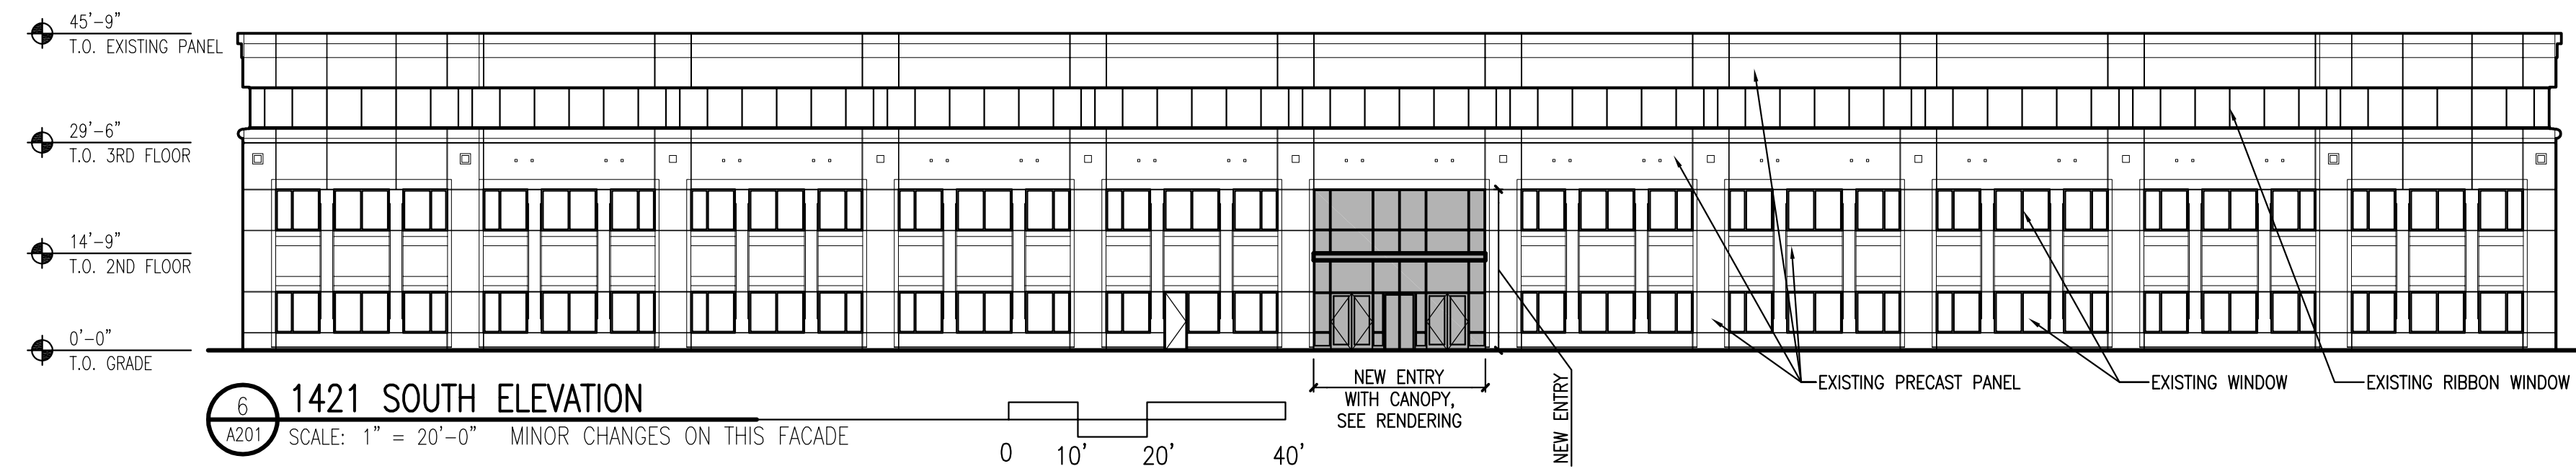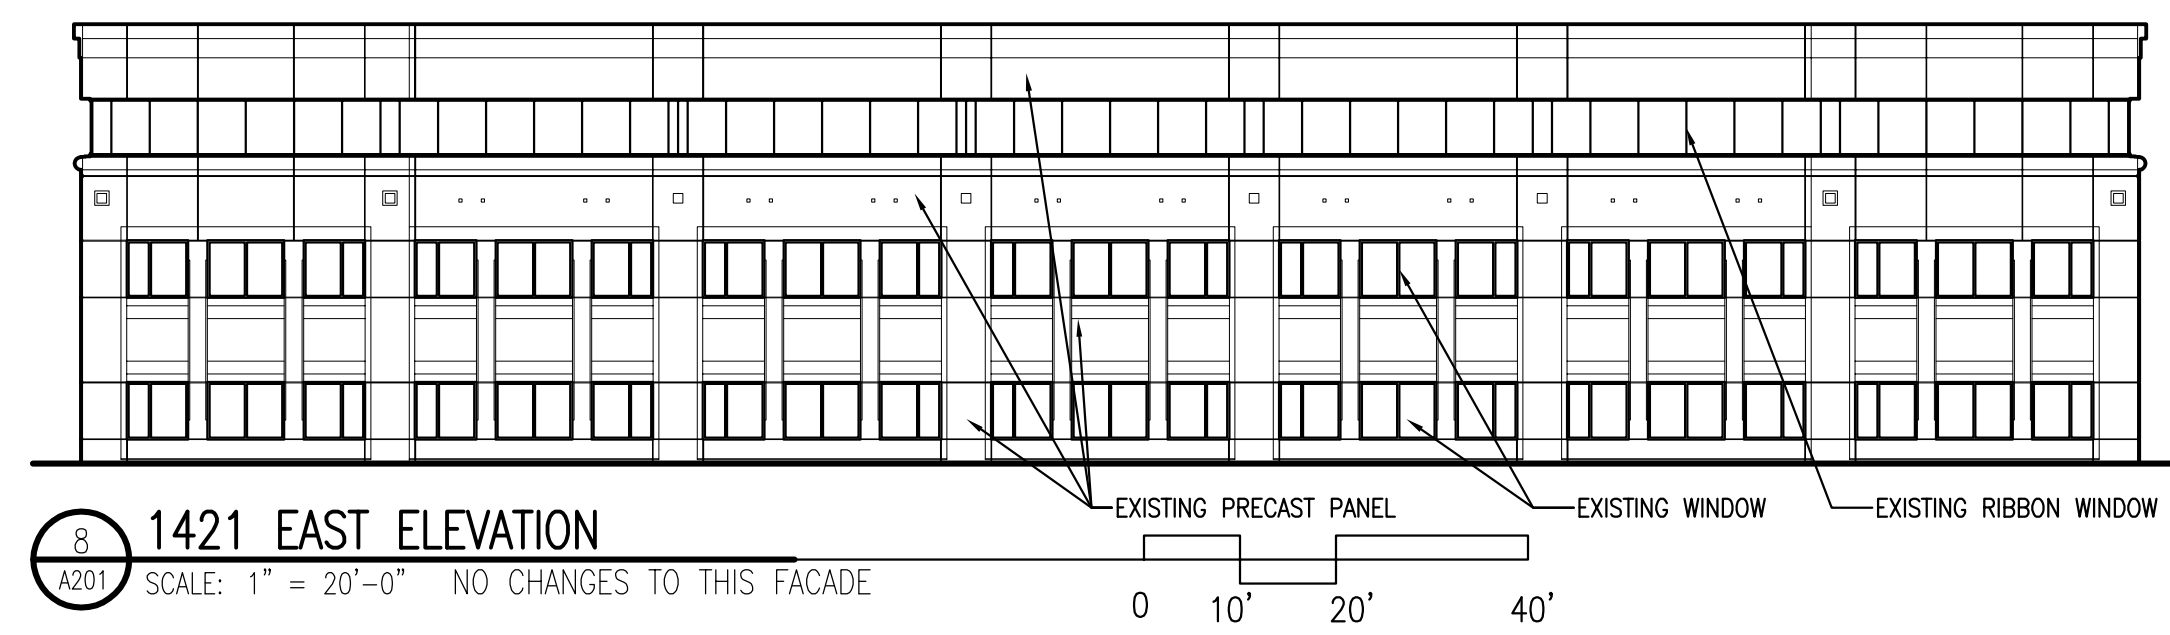

△	_____	_____
△	_____	_____
△	_____	_____
△	_____	_____
△	_____	_____
△	_____	_____
△	_____	_____
△	PRELIMINARY PUD	4.27.2015
NO.	ISSUED FOR:	DATE:



OKW
Architects


600 W. Jackson Blvd.
Chicago, Illinois 60661
T 312.798.7700
F 312.798.7777
www.okwarchitects.com

- NORTHWEST CROSSINGS
 - 1421 AND 1501 SHURE DRIVE
 - ARLINGTON HEIGHTS, ILLINOIS

BUILDING ELEVATIONS

• DRAWN BY: TJB CHECKED: TJB •


DATE: 4.27.2015 SHEET NO: A201

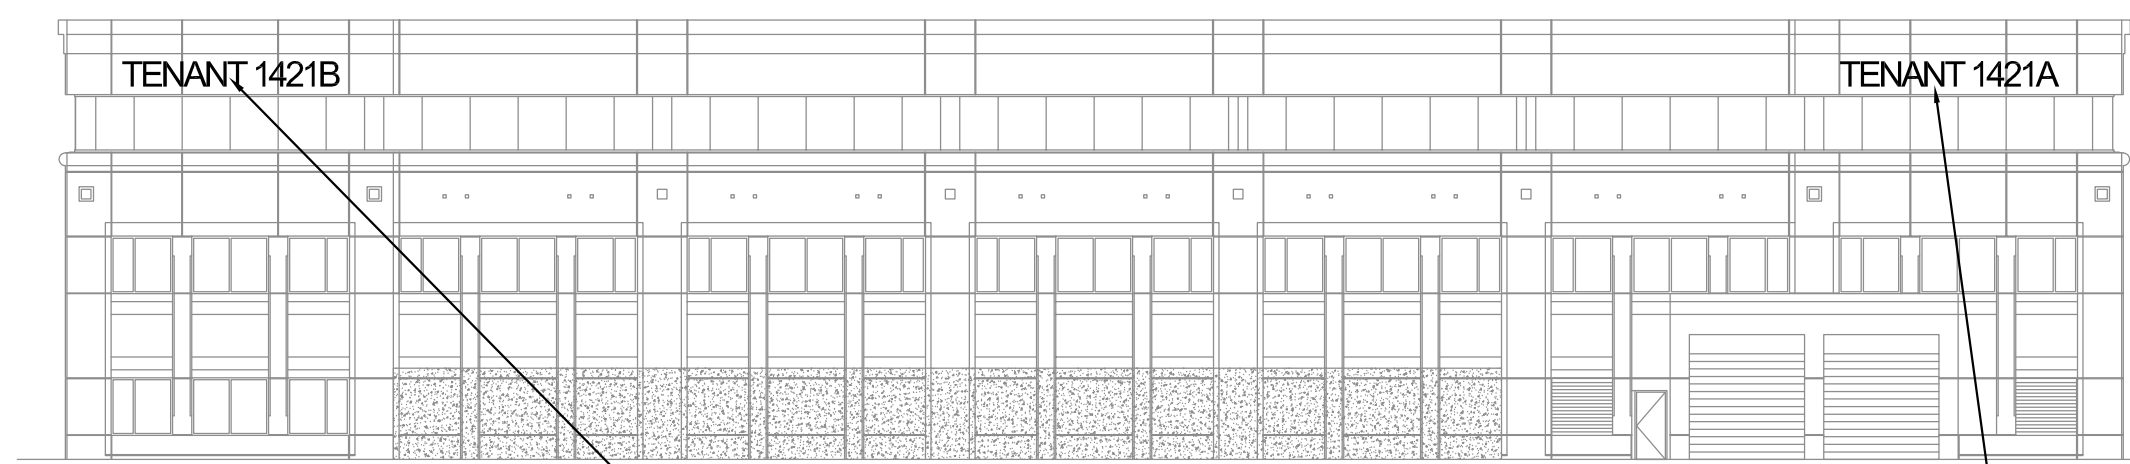

12 1421 WEST ELEVATION

SCALE: 1" = 20'-0" ALL SIGN INTERNALLY ILLUMINATED


0 10' 20' 40'

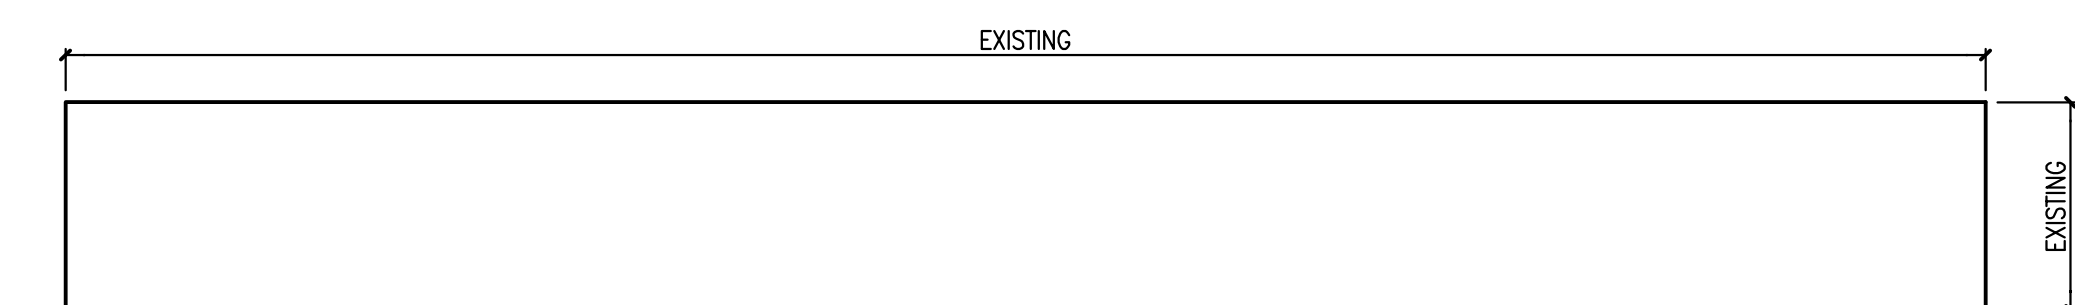

10 WEST DEVELOPMENT SIGN PLAN

SCALE: 1/4" = 1'-0" ALL SIGN INTERNALLY ILLUMINATED


0 2' 4' 8'

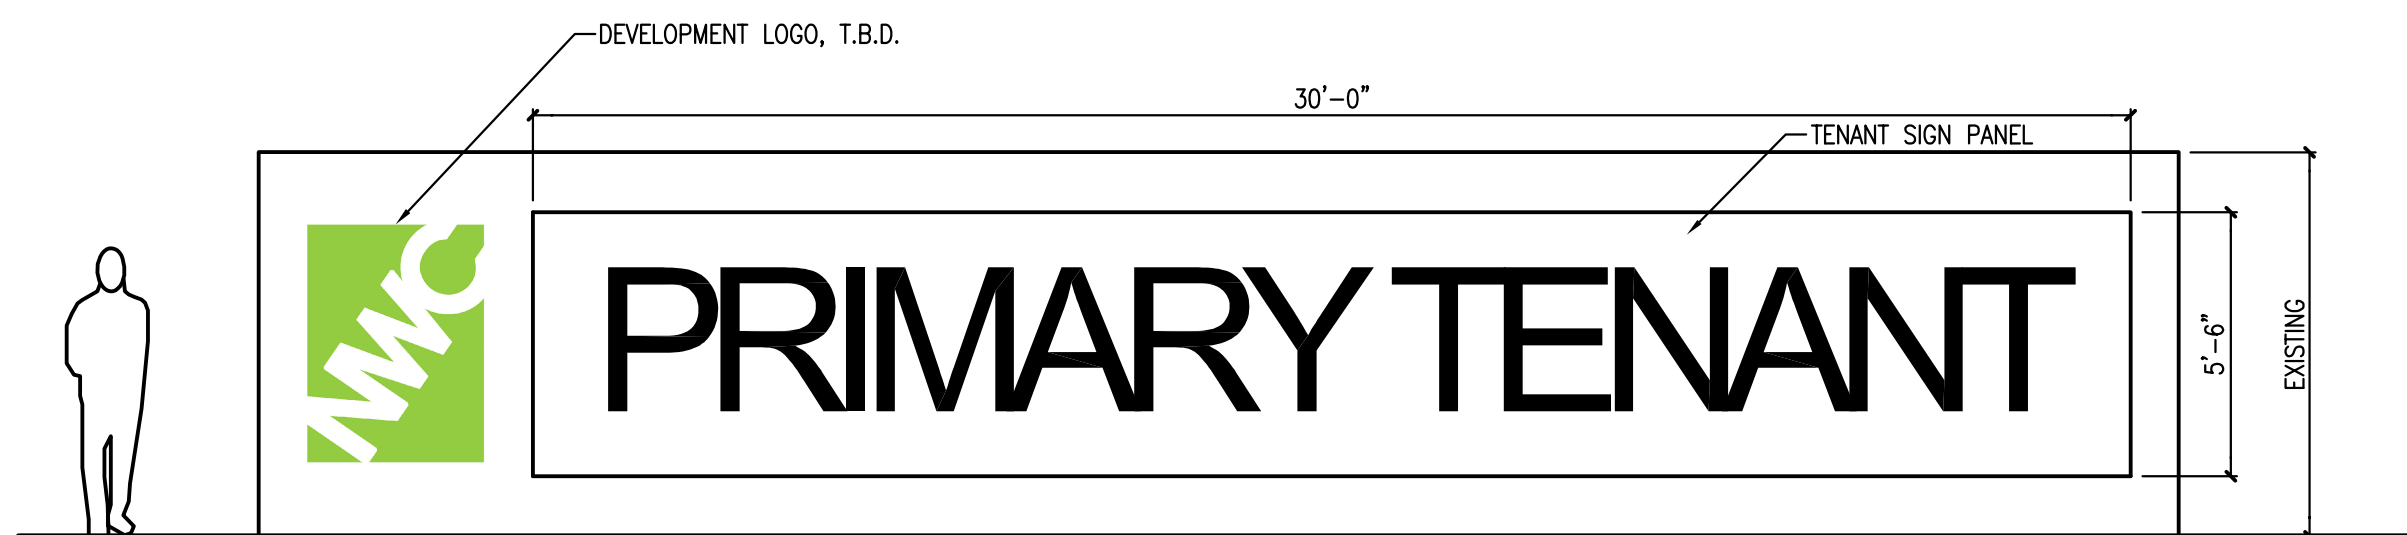

9 WEST DEVELOPMENT SIGN ELEVATION

SCALE: 1/4" = 1'-0" ALL SIGN INTERNALLY ILLUMINATED


0 2' 4' 8'

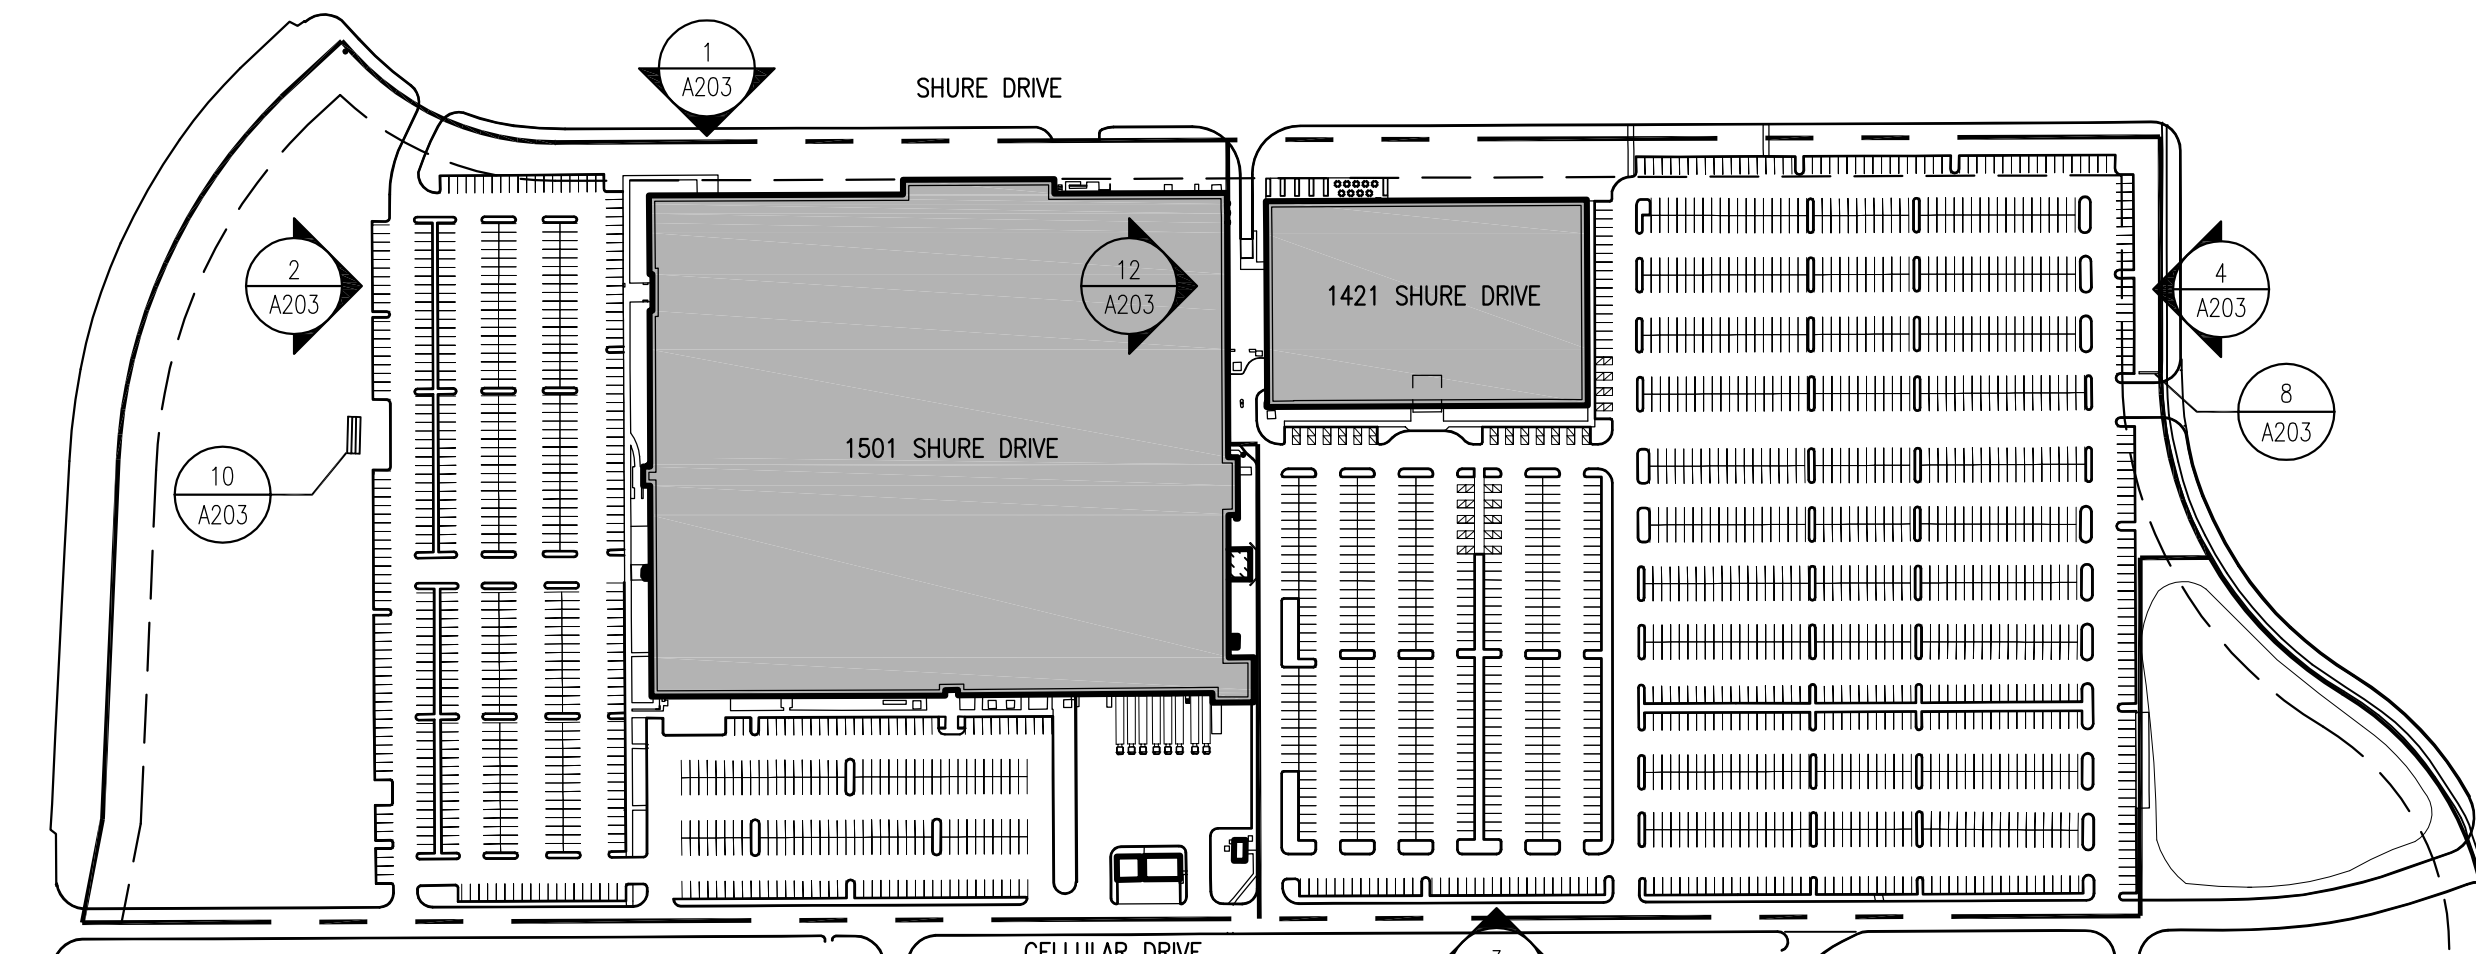

11 SITE PLAN

SCALE: 1" = 200'-0"


0 100' 200' 400'

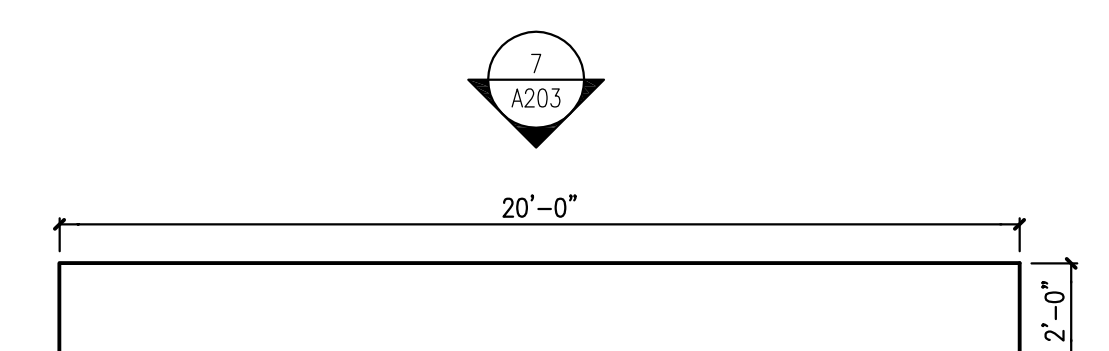

8 EAST DEVELOPMENT SIGN PLAN

SCALE: 1/4" = 1'-0" ALL SIGN INTERNALLY ILLUMINATED

0 2' 4' 8'

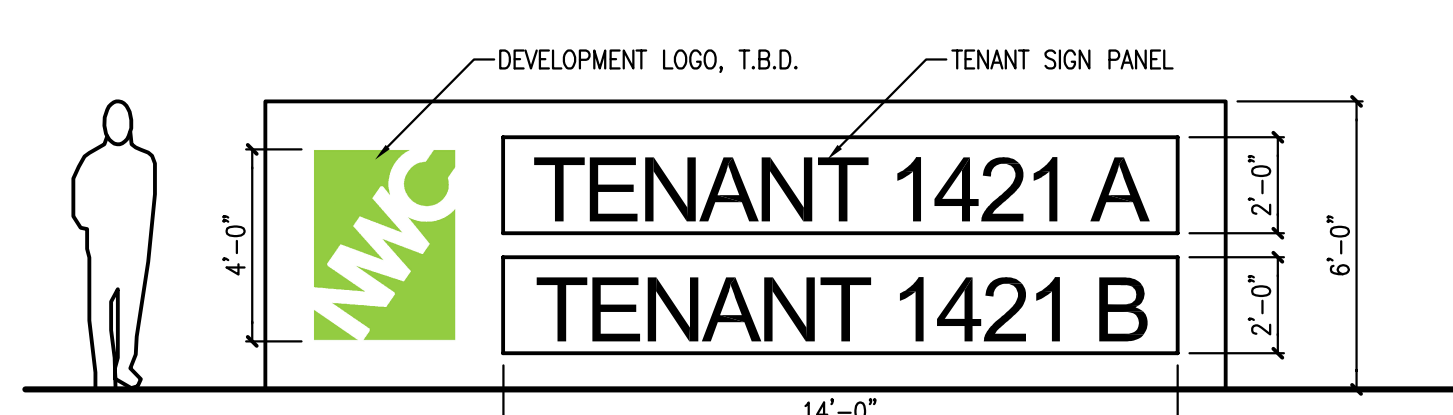

7 EAST DEVELOPMENT SIGN ELEVATION

SCALE: 1/4" = 1'-0" ALL SIGN INTERNALLY ILLUMINATED

0 2' 4' 8'




4 1421 EAST ELEVATION

SCALE: 1" = 20'-0" ALL SIGN INTERNALLY ILLUMINATED

0 10' 20' 40'

- 45'-9" T.O. EXISTING PANEL
- 29'-6" T.O. 3RD FLOOR
- 14'-9" T.O. 2ND FLOOR
- 0'-0" T.O. GRADE

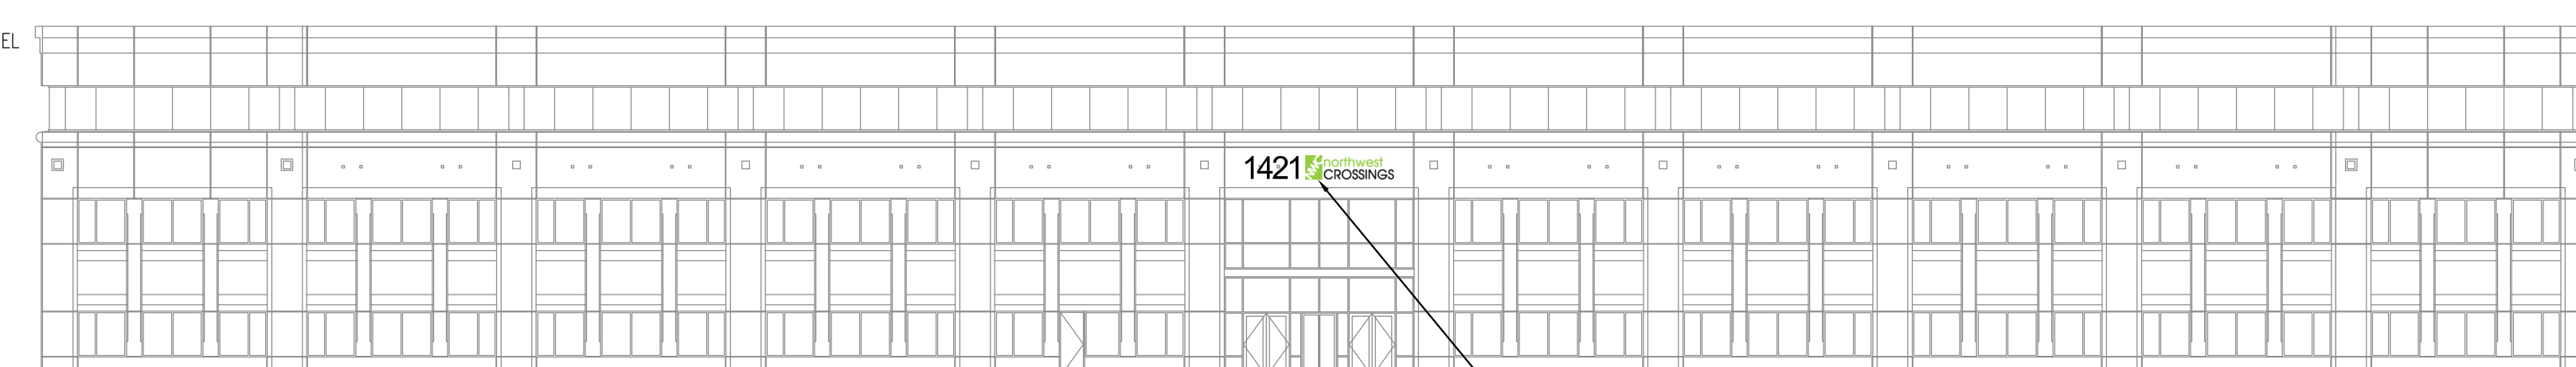


3 1421 SOUTH ELEVATION

SCALE: 1" = 20'-0" ALL SIGN INTERNALLY ILLUMINATED

0 10' 20' 40'


DEVELOPMENT NAME AND ADDRESS SIGN, +/-75 SF

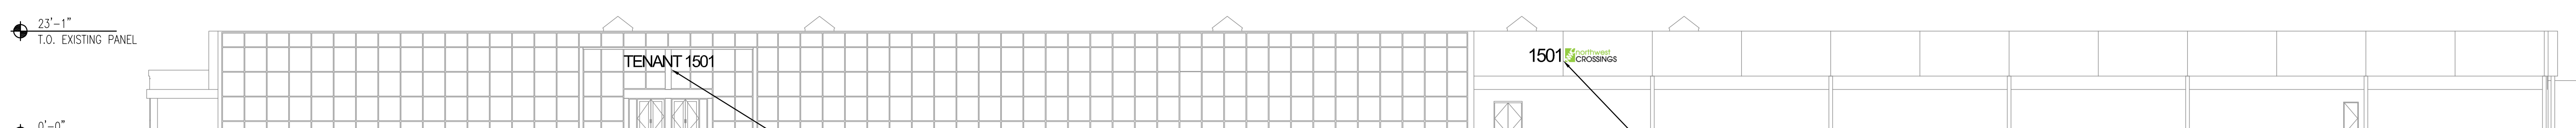

2 1501 WEST ELEVATION

SCALE: 1" = 20'-0" ALL SIGN INTERNALLY ILLUMINATED

0 10' 20' 40'

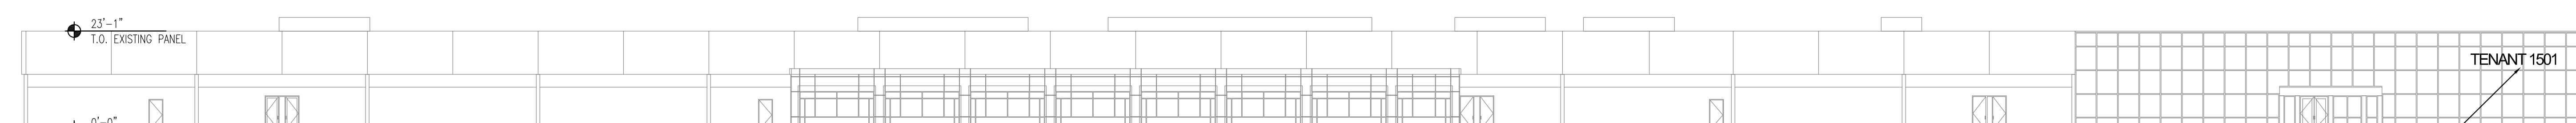


1 1501 NORTH ELEVATION

SCALE: 1" = 20'-0" ALL SIGN INTERNALLY ILLUMINATED

0 10' 20' 40'

TENANT 1501 SIGN PANEL, +/-75 SF

PRELIMINARY PUD	4.27.2015
NO. ISSUED FOR:	DATE:

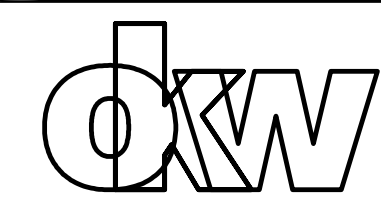

OKW
Architects
600 W. Jackson Blvd.
Chicago, Illinois 60661
T 312.798.7700
F 312.798.7777
www.okwarchitects.com

NORTHWEST CROSSINGS
1421 AND 1501 SHURE DRIVE
ARLINGTON HEIGHTS, ILLINOIS

SIGNAGE PLANS AND ELEVATIONS

DRAWN BY: TJB CHECKED: TJB

DATE: 4.27.2015 SHEET NO:

PROJ. NO: 13043 A203