


811 EAST CENTRAL ROAD, ARLINGTON HEIGHTS, IL 60005

PROJECT DIRECTORY		STANDARD ABBREVIATIONS										DRAWING SYMBOLS										SITE LOCATION MAP	
ARCHITECT RIPS ARCHITECTS 280 VALLEY BROOK DRIVE LANCASTER, PA 717-560-4801 (FAX) 717-560-2373		A.F.F. ACCESS DOOR A.P. ACCESS PANEL A.P.G. ACCOUSTICAL PANEL A.T.G. ACCOUSTICAL TILE CEILING A.H.P. ACCOUSTICAL HALL PANEL ADJ. ADJUSTABLE AIR COND. AIR CONDITIONING A.B. ANCHOR BOLT A.P.T. APARTMENT ARCH. ARCHITECT Ø Ø		D.N. DOUBLE D.G. DOUBLE GLASS D.N. DOWN D.N.S.P. DOWNSPOUT D. DRAIN D.R. DRAWING D.F. DRAINING FOUNTAIN E.F. EACH FACE E.A. EACH WAY ELEC. ELECTRIC OR ELECTRICAL E.V.C. ELECTRIC WATER COOLER E.L. ELEVATION ELEVATOR ELEV. ELEVATOR EMER. EMERGENCY ENGR. ENGINEER ENT. ENTRANCE ENTR. ENTRANCE EPAKY PNT. EPoxy PAINT E.Q. EQUAL EQUIP. EQUIPMENT E.P.D.M. ETHYLENE PROPYLENE D.D.N.E. DIENE MONOMER EXST. EXISTING E.T.R. EXISTING TO REMAIN EXP.B.T. EXPANSION BOLT EXP.JT. EXPANSION JOINT EXT. EXTERIOR E.I.F.S. EXTERIOR INSULATION FINISH SYSTEM FAC.FIN. FACTORY FINISH F.C.G. UNIT FAN COIL UNIT FT. OR . FEET OR FOOT F.B.D.K. FIBERBOARD DECKING FIN. FINISHED FIN.FL. FINISHED FLOOR F.E. FIRE EXTINGUISHER I.P.S. INSIDE PIPE SIZE F.H. FIRE HYDRANT F.H.G. FIRE HOSE CABINET F.L.G. FLASHING OR FLOORING FLR. FLOOR F.R.T.N. FIRE RETARDANT F.D. FLOOR DRAIN F.A.R.P. FLUID APPLIED C.P.S. CORNER BEAD C.B. CORNER GUARD C.R. CURTAIN ROD DES. DEGREE DEPT. DEPARTMENT DET. DETAIL DIA. DIAMETER D.R. DINING ROOM		D.H.W.A.S.H.E.R. DOUBLE GLASS D.N. DOWN D.N.S.P. DOWNSPOUT D. DRAIN D.R. DRAWING D.F. DRAINING FOUNTAIN E.F. EACH FACE E.A. EACH WAY ELEC. ELECTRIC OR ELECTRICAL E.V.C. ELECTRIC WATER COOLER E.L. ELEVATION ELEVATOR ELEV. ELEVATOR EMER. EMERGENCY ENGR. ENGINEER ENT. ENTRANCE ENTR. ENTRANCE EPAKY PNT. EPoxy PAINT E.Q. EQUAL EQUIP. EQUIPMENT E.P.D.M. ETHYLENE PROPYLENE D.D.N.E. DIENE MONOMER EXST. EXISTING E.T.R. EXISTING TO REMAIN EXP.B.T. EXPANSION BOLT EXP.JT. EXPANSION JOINT EXT. EXTERIOR E.I.F.S. EXTERIOR INSULATION FINISH SYSTEM FAC.FIN. FACTORY FINISH F.C.G. UNIT FAN COIL UNIT FT. OR . FEET OR FOOT F.B.D.K. FIBERBOARD DECKING FIN. FINISHED FIN.FL. FINISHED FLOOR F.E. FIRE EXTINGUISHER I.P.S. INSIDE PIPE SIZE F.H. FIRE HYDRANT F.H.G. FIRE HOSE CABINET F.L.G. FLASHING OR FLOORING FLR. FLOOR F.R.T.N. FIRE RETARDANT F.D. FLOOR DRAIN F.A.R.P. FLUID APPLIED C.P.S. CORNER BEAD C.B. CORNER GUARD C.R. CURTAIN ROD DES. DEGREE DEPT. DEPARTMENT DET. DETAIL DIA. DIAMETER D.R. DINING ROOM		G.G. GENERAL CONTRACTOR G.L. GLASS G.L.B.L. GLASS BLOCK G.M.F.-G.N.B. GLASS HAT FACED GYPSUM WALL BOARD G.O.V.T. GOVERNMENT G.R. GRADE G.L. GRADE LINE G.T. GRANITE TILE G.U.T.T.E.R. GUTTER G.Y.P. GYPSUM G.Y.P.L.T.H. GYPSUM LATH G.Y.P.B.D.-C. GYPSUM BOARD-TYPE C G.Y.P.B.D.-X GYPSUM BOARD-TYPE X G.Y.P.B.D.-F.B. GYPSUM BOARD-FOL G.Y.P.B.D.-W.R. GYPSUM BOARD-WATER G.A.B. GYPSUM WALL BOARD G.Y.P.B.D. GYPSUM BOARD H.R. HANDRAIL H.B.D. HARDBOARD H.D.V. HARDWARE H.V.A.G. HEATING, VENTILATING & AIR CONDITIONING H.T. HEIGHT H.P. HIGH POINT H.G.V.D. HOLLOW CORE WOOD H.M. HOLLOW METAL HOR. HORIZONTAL H.R. HOUR I. I BEAM N. OR . NORTH INCL. INCLUDE IN.D. INSIDE DIAMETER IN.F.S. INSULATION I.P. IRON PIN INS. INSULATE, INSULATED OR INSULATION INT. INTERIOR J. CL. JANITOR'S CLOSET J.T. JOINT K.P. KICK PLATE KIT. KITCHEN K.D. KNOCK DOWN LAB. LABORATORY LAV. LAVATORY L.G.C.P. LEAD-GLAZED COPPER L.H. LEFT HAND L.H.R. LEFT HAND REVERSE L. LENGTH L.S.F. LINOLEUM SHEET FLOORING L.T.F. LINOLEUM TILE FLOORING L.R. LIVING ROOM L.P. LINPOINT MACHRM. MACHINE ROOM MATL. MATERIAL MFR. MANUFACTURER M.R.B.D. MASONRY BOARD M.D. MASONRY OPENING MAX. MAXIMUM MECH. MECHANICAL ME.D. MEDIUM M.D.F. MEDIUM DENSITY FIBERBOARD MEMBRANE MET. METAL M.T.L.H. METAL LATHING MEZZ. MEZZANINE M.N. MISCELLANEOUS M.S.C. MISCELLANEOUS N.R.G. NOISE REDUCTION COEFFICIENT NOM. NOMINAL N.I.G. NOT IN CONTRACT N.T.S. NOT TO SCALE N.O. OR # NUMBER OFF. OFFICE O.C. ON CENTER OPNG. OPENING OPP. OPPOSITE O.H. OPPOSITE HAND OZ. OUNCE O.D. OUTSIDE DIAMETER O. TO O. OUT TO OUT PNT. PAINT (PAINTED FINISH) PAR. PANEL P.H.V.D. PANEL HARDBOARD WOOD PTN. PARTITION % PERCENT PERP. PERPENDICULAR PLS. PLASTER P.L.A.M. PLASTIC LAMINATE PL. PLATE PLAT. PLATFORM PLUMB. PLUMBING P.L.V.D. PLYWOOD L.B. OR # POUND P.C.F. POUNDS PER CUBIC FOOT P.S.F. POUNDS PER SQUARE FOOT P.R.C.T. PREFORM PREFAB. PREFABRICATED P.R.F. PREFINISHED P.M.F. PRE MOLDED FILLER P.R.T.B.D. PROTECTION BOARD P.T. PRESSURE TREATED QTY. QUANTITY G.T. QUARRY TILE R. RADIUS R.A.W. RAN WATER CONDUCTOR R.P.P. RAN WATER PIPE REF. REFRIGERATOR RENF. REINFORCED REQD. REQUIRED RET. RETURN REV. REVISION R.H. RIGHT HAND R.H.R. RIGHT HAND REVERSE R.D. ROAD R.O.D. ROOF DRAIN R.F.G. ROUGH R.M. ROOM R.O. ROUGH OPENING PAN. PANSCOT P.O.H. PAN-OFF MAT P.C.O.V. PAN COVERINGS P.C. PAN GLOSET W.P. WATERPROOFING W.P.M. WATERPROOF MEMBRANE W.T. WEIGHT W.P.F. WELDED WIRE FABRIC W.F. WIDE FLANGE (STEEL) W. WIDTH W.V. WITH W.O. WOOD W.O.S.H.V. WOOD SHELVING W.O.P.N.L. WOOD PANELING YD. YARD TYP. TYPICAL U.L. UNDERWRITERS LABORATORIES U.D. UNIT DIMENSION U.H. UNIT HEATER U.N.O. UNLESS NOTED OTHERWISE VAC. VACUUM V.A.P.B. VAPOR BARRIER V. VENTILATE V.T.R. VENT THROUGH ROOF V.I.F. VERIFY IN FIELD VERT. VERTICAL VEST. VESTIBULE V.B. VINYL BASE V.G.T. VINYL COMPOSITION TILE V.N.C. VINYL WALL COVERING VOL. VOLUME		SECTION DETAIL ELEVATION COLUMN GRID LINE MATCH LINE FLOOR LINE PARTITION TYPE 1ST DIGIT = FREE RATINGS 2ND & 3RD DIGIT = PARTITION TYPE WINDOW TYPE SPOT ELEVATION ROOM NAME ROOM NUMBER DOOR # NUMBER													
MECHANICAL, ELECTRICAL & PLUMBING ENGINEER REESSE ENGINEERS INC. 2021 FINE HALL ROAD STATE COLLEGE, PA 16801 814-561-5336 (FAX) 814-254-2549		CAB. CABINET CMT. CARPET CGLS. CEILING C.H. CEILING HEIGHT C.T.R. CENTER G.L. CENTER LINE G.T. CERAMIC TILE G.H.R.L. CHAIR RAIL G.H.K.B.D. CHALKBOARD G.L.D. COLUMN G.C. CONCRETE G.M.U. CONCRETE MASONRY UNIT CONST. CONSTRUCTION CONST.JT. CONSTRUCTION JOINT CONT. CONTINUOUS OR CONTINUE CONTR. CONTRACTOR CTR.JT. CONTROL JOINT CP. COPPER CPS. CORNER C.B. CORNER BEAD C.R. CURTAIN GUARD DES. DEGREE DEPT. DEPARTMENT DET. DETAIL DIA. DIAMETER D.R. DINING ROOM		D.N. DOUBLE D.G. DOUBLE GLASS D.N. DOWN D.N.S.P. DOWNSPOUT D. DRAIN D.R. DRAWING D.F. DRAINING FOUNTAIN E.F. EACH FACE E.A. EACH WAY ELEC. ELECTRIC OR ELECTRICAL E.V.C. ELECTRIC WATER COOLER E.L. ELEVATION ELEVATOR ELEV. ELEVATOR EMER. EMERGENCY ENGR. ENGINEER ENT. ENTRANCE ENTR. ENTRANCE EPAKY PNT. EPoxy PAINT E.Q. EQUAL EQUIP. EQUIPMENT E.P.D.M. ETHYLENE PROPYLENE D.D.N.E. DIENE MONOMER EXST. EXISTING E.T.R. EXISTING TO REMAIN EXP.B.T. EXPANSION BOLT EXP.JT. EXPANSION JOINT EXT. EXTERIOR E.I.F.S. EXTERIOR INSULATION FINISH SYSTEM FAC.FIN. FACTORY FINISH F.C.G. UNIT FAN COIL UNIT FT. OR . FEET OR FOOT F.B.D.K. FIBERBOARD DECKING FIN. FINISHED FIN.FL. FINISHED FLOOR F.E. FIRE EXTINGUISHER I.P.S. INSIDE PIPE SIZE F.H. FIRE HYDRANT F.H.G. FIRE HOSE CABINET F.L.G. FLASHING OR FLOORING FLR. FLOOR F.R.T.N. FIRE RETARDANT F.D. FLOOR DRAIN F.A.R.P. FLUID APPLIED C.P.S. CORNER BEAD C.B. CORNER GUARD C.R. CURTAIN ROD DES. DEGREE DEPT. DEPARTMENT DET. DETAIL DIA. DIAMETER D.R. DINING ROOM		D.H.W.A.S.H.E.R. DOUBLE GLASS D.N. DOWN D.N.S.P. DOWNSPOUT D. DRAIN D.R. DRAWING D.F. DRAINING FOUNTAIN E.F. EACH FACE E.A. EACH WAY ELEC. ELECTRIC OR ELECTRICAL E.V.C. ELECTRIC WATER COOLER E.L. ELEVATION ELEVATOR ELEV. ELEVATOR EMER. EMERGENCY ENGR. ENGINEER ENT. ENTRANCE ENTR. ENTRANCE EPAKY PNT. EPoxy PAINT E.Q. EQUAL EQUIP. EQUIPMENT E.P.D.M. ETHYLENE PROPYLENE D.D.N.E. DIENE MONOMER EXST. EXISTING E.T.R. EXISTING TO REMAIN EXP.B.T. EXPANSION BOLT EXP.JT. EXPANSION JOINT EXT. EXTERIOR E.I.F.S. EXTERIOR INSULATION FINISH SYSTEM FAC.FIN. FACTORY FINISH F.C.G. UNIT FAN COIL UNIT FT. OR . FEET OR FOOT F.B.D.K. FIBERBOARD DECKING FIN. FINISHED FIN.FL. FINISHED FLOOR F.E. FIRE EXTINGUISHER I.P.S. INSIDE PIPE SIZE F.H. FIRE HYDRANT F.H.G. FIRE HOSE CABINET F.L.G. FLASHING OR FLOORING FLR. FLOOR F.R.T.N. FIRE RETARDANT F.D. FLOOR DRAIN F.A.R.P. FLUID APPLIED C.P.S. CORNER BEAD C.B. CORNER GUARD C.R. CURTAIN ROD DES. DEGREE DEPT. DEPARTMENT DET. DETAIL DIA. DIAMETER D.R. DINING ROOM		G.G. GENERAL CONTRACTOR G.L. GLASS G.L.B.L. GLASS BLOCK G.M.F.-G.N.B. GLASS HAT FACED GYPSUM WALL BOARD G.O.V.T. GOVERNMENT G.R. GRADE G.L. GRADE LINE G.T. GRANITE TILE G.U.T.T.E.R. GUTTER G.Y.P. GYPSUM G.Y.P.L.T.H. GYPSUM LATH G.Y.P.B.D.-C. GYPSUM BOARD-TYPE C G.Y.P.B.D.-X GYPSUM BOARD-TYPE X G.Y.P.B.D.-F.B. GYPSUM BOARD-FOL G.Y.P.B.D.-W.R. GYPSUM BOARD-WATER G.A.B. GYPSUM WALL BOARD G.Y.P.B.D. GYPSUM BOARD H.R. HANDRAIL H.B.D. HARDBOARD H.D.V. HARDWARE H.V.A.G. HEATING, VENTILATING & AIR CONDITIONING H.T. HEIGHT H.P. HIGH POINT H.G.V.D. HOLLOW CORE WOOD H.M. HOLLOW METAL HOR. HORIZONTAL H.R. HOUR I. I BEAM N. OR . NORTH INCL. INCLUDE IN.D. INSIDE DIAMETER IN.F.S. INSULATION I.P. IRON PIN INS. INSULATE, INSULATED OR INSULATION INT. INTERIOR J. CL. JANITOR'S CLOSET J.T. JOINT K.P. KICK PLATE KIT. KITCHEN K.D. KNOCK DOWN LAB. LABORATORY LAV. LAVATORY L.G.C.P. LEAD-GLAZED COPPER L.H. LEFT HAND L.H.R. LEFT HAND REVERSE L. LENGTH L.S.F. LINOLEUM SHEET FLOORING L.T.F. LINOLEUM TILE FLOORING L.R. LIVING ROOM L.P. LINPOINT MACHRM. MACHINE ROOM MATL. MATERIAL MFR. MANUFACTURER M.R.B.D. MASONRY BOARD M.D. MASONRY OPENING MAX. MAXIMUM MECH. MECHANICAL ME.D. MEDIUM M.D.F. MEDIUM DENSITY FIBERBOARD MEMBRANE MET. METAL M.T.L.H. METAL LATHING MEZZ. MEZZANINE M.N. MISCELLANEOUS M.S.C. MISCELLANEOUS N.R.G. NOISE REDUCTION COEFFICIENT NOM. NOMINAL N.I.G. NOT IN CONTRACT N.T.S. NOT TO SCALE N.O. OR # NUMBER OFF. OFFICE O.C. ON CENTER OPNG. OPENING OPP. OPPOSITE O.H. OPPOSITE HAND OZ. OUNCE O.D. OUTSIDE DIAMETER O. TO O. OUT TO OUT PNT. PAINT (PAINTED FINISH) PAR. PANEL P.H.V.D. PANEL HARDBOARD WOOD PTN. PARTITION % PERCENT PERP. PERPENDICULAR PLS. PLASTER P.L.A.M. PLASTIC LAMINATE PL. PLATE PLAT. PLATFORM PLUMB. PLUMBING P.L.V.D. PLYWOOD L.B. OR # POUND P.C.F. POUNDS PER CUBIC FOOT P.S.F. POUNDS PER SQUARE FOOT P.R.C.T. PREFORM PREFAB. PREFABRICATED P.R.F. PREFINISHED P.M.F. PRE MOLDED FILLER P.R.T.B.D. PROTECTION BOARD P.T. PRESSURE TREATED QTY. QUANTITY G.T. QUARRY TILE R. RADIUS R.A.W. RAN WATER CONDUCTOR R.P.P. RAN WATER PIPE REF. REFRIGERATOR RENF. REINFORCED REQD. REQUIRED RET. RETURN REV. REVISION R.H. RIGHT HAND R.H.R. RIGHT HAND REVERSE R.D. ROAD R.O.D. ROOF DRAIN R.F.G. ROUGH R.M. ROOM R.O. ROUGH OPENING PAN. PANSCOT P.O.H. PAN-OFF MAT P.C.O.V. PAN COVERINGS P.C. PAN GLOSET W.P. WATERPROOFING W.P.M. WATERPROOF MEMBRANE W.T. WEIGHT W.P.F. WELDED WIRE FABRIC W.F. WIDE FLANGE (STEEL) W. WIDTH W.V. WITH W.O. WOOD W.O.S.H.V. WOOD SHELVING W.O.P.N.L. WOOD PANELING YD. YARD TYP. TYPICAL U.L. UNDERWRITERS LABORATORIES U.D. UNIT DIMENSION U.H. UNIT HEATER U.N.O. UNLESS NOTED OTHERWISE VAC. VACUUM V.A.P.B. VAPOR BARRIER V. VENTILATE V.T.R. VENT THROUGH ROOF V.I.F. VERIFY IN FIELD VERT. VERTICAL VEST. VESTIBULE V.B. VINYL BASE V.G.T. VINYL COMPOSITION TILE V.N.C. VINYL WALL COVERING VOL. VOLUME		SECTION DETAIL ELEVATION COLUMN GRID LINE MATCH LINE FLOOR LINE PARTITION TYPE 1ST DIGIT = FREE RATINGS 2ND & 3RD DIGIT = PARTITION TYPE WINDOW TYPE SPOT ELEVATION ROOM NAME ROOM NUMBER DOOR # NUMBER													
FOOD SERVICE SCOPUS HOSPITALITY GROUP 300 WEST CHESTNUT STREET EPHRAATA, PA 17522 717-733-5810 (FAX) 888-720-8304		CAB. CABINET CMT. CARPET CGLS. CEILING C.H. CEILING HEIGHT C.T.R. CENTER G.L. CENTER LINE G.T. CERAMIC TILE G.H.R.L. CHAIR RAIL G.H.K.B.D. CHALKBOARD G.L.D. COLUMN G.C. CONCRETE G.M.U. CONCRETE MASONRY UNIT CONST. CONSTRUCTION CONST.JT. CONSTRUCTION JOINT CONT. CONTINUOUS OR CONTINUE CONTR. CONTRACTOR CTR.JT. CONTROL JOINT CP. COPPER CPS. CORNER C.B. CORNER BEAD C.R. CURTAIN GUARD DES. DEGREE DEPT. DEPARTMENT DET. DETAIL DIA. DIAMETER D.R. DINING ROOM		D.N. DOUBLE D.G. DOUBLE GLASS D.N. DOWN D.N.S.P. DOWNSPOUT D. DRAIN D.R. DRAWING D.F. DRAINING FOUNTAIN E.F. EACH FACE E.A. EACH WAY ELEC. ELECTRIC OR ELECTRICAL E.V.C. ELECTRIC WATER COOLER E.L. ELEVATION ELEVATOR ELEV. ELEVATOR EMER. EMERGENCY ENGR. ENGINEER ENT. ENTRANCE ENTR. ENTRANCE EPAKY PNT. EPoxy PAINT E.Q. EQUAL EQUIP. EQUIPMENT E.P.D.M. ETHYLENE PROPYLENE D.D.N.E. DIENE MONOMER EXST. EXISTING E.T.R. EXISTING TO REMAIN EXP.B.T. EXPANSION BOLT EXP.JT. EXPANSION JOINT EXT. EXTERIOR E.I.F.S. EXTERIOR INSULATION FINISH SYSTEM FAC.FIN. FACTORY FINISH F.C.G. UNIT FAN COIL UNIT FT. OR . FEET OR FOOT F.B.D.K. FIBERBOARD DECKING FIN. FINISHED FIN.FL. FINISHED FLOOR F.E. FIRE EXTINGUISHER I.P.S. INSIDE PIPE SIZE F.H. FIRE HYDRANT F.H.G. FIRE HOSE CABINET F.L.G. FLASHING OR FLOORING FLR. FLOOR F.R.T.N. FIRE RETARDANT F.D. FLOOR DRAIN F.A.R.P. FLUID APPLIED C.P.S. CORNER BEAD C.B. CORNER GUARD C.R. CURTAIN ROD DES. DEGREE DEPT. DEPARTMENT DET. DETAIL DIA. DIAMETER D.R. DINING ROOM		D.H.W.A.S.H.E.R. DOUBLE GLASS D.N. DOWN D.N.S.P. DOWNSPOUT D. DRAIN D.R. DRAWING D.F. DRAINING FOUNTAIN E.F. EACH FACE E.A. EACH WAY ELEC. ELECTRIC OR ELECTRICAL E.V.C. ELECTRIC WATER COOLER E.L. ELEVATION ELEVATOR ELEV. ELEVATOR EMER. EMERGENCY ENGR. ENGINEER ENT. ENTRANCE ENTR. ENTRANCE EPAKY PNT. EPoxy PAINT E.Q. EQUAL EQUIP. EQUIPMENT E.P.D.M. ETHYLENE PROPYLENE D.D.N.E. DIENE MONOMER EXST. EXISTING E.T.R. EXISTING TO REMAIN EXP.B.T. EXPANSION BOLT EXP.JT. EXPANSION JOINT EXT. EXTERIOR E.I.F.S. EXTERIOR INSULATION FINISH SYSTEM FAC.FIN. FACTORY FINISH F.C.G. UNIT FAN COIL UNIT FT. OR . FEET OR FOOT F.B.D.K. FIBERBOARD DECKING FIN. FINISHED FIN.FL. FINISHED FLOOR F.E. FIRE EXTINGUISHER I.P.S. INSIDE PIPE SIZE F.H. FIRE HYDRANT F.H.G. FIRE HOSE CABINET F.L.G. FLASHING OR FLOORING FLR. FLOOR F.R.T.N. FIRE RETARDANT F.D. FLOOR DRAIN F.A.R.P. FLUID APPLIED C.P.S. CORNER BEAD C.B. CORNER GUARD C.R. CURTAIN ROD DES. DEGREE DEPT. DEPARTMENT DET. DETAIL DIA. DIAMETER D.R. DINING ROOM		G.G. GENERAL CONTRACTOR G.L. GLASS G.L.B.L. GLASS BLOCK G.M.F.-G.N.B. GLASS HAT FACED GYPSUM WALL BOARD G.O.V.T. GOVERNMENT G.R. GRADE G.L. GRADE LINE G.T. GRANITE TILE G.U.T.T.E.R. GUTTER G.Y.P. GYPSUM G.Y.P.L.T.H. GYPSUM LATH G.Y.P.B.D.-C. GYPSUM BOARD-TYPE C G.Y.P.B.D.-X GYPSUM BOARD-TYPE X G.Y.P.B.D.-F.B. GYPSUM BOARD-FOL G.Y.P.B.D.-W.R. GYPSUM BOARD-WATER G.A.B. GYPSUM WALL BOARD G.Y.P.B.D. GYPSUM BOARD H.R. HANDRAIL H.B.D. HARDBOARD H.D.V. HARDWARE H.V.A.G. HEATING, VENTILATING & AIR CONDITIONING H.T. HEIGHT H.P. HIGH POINT H.G.V.D. HOLLOW CORE WOOD H.M. HOLLOW METAL HOR. HORIZONTAL H.R. HOUR I. I BEAM N. OR . NORTH INCL. INCLUDE IN.D. INSIDE DIAMETER IN.F.S. INSULATION I.P. IRON PIN INS. INSULATE, INSULATED OR INSULATION INT. INTERIOR J. CL. JANITOR'S CLOSET J.T. JOINT K.P. KICK PLATE KIT. KITCHEN K.D. KNOCK DOWN LAB. LABORATORY LAV. LAVATORY L.G.C.P. LEAD-GLAZED COPPER L.H. LEFT HAND L.H.R. LEFT HAND REVERSE L. LENGTH L.S.F. LINOLEUM SHEET FLOORING L.T.F. LINOLEUM TILE FLOORING L.R. LIVING ROOM L.P. LINPOINT MACHRM. MACHINE ROOM MATL. MATERIAL MFR. MANUFACTURER M.R.B.D. MASONRY BOARD M.D. MASONRY OPENING MAX. MAXIMUM MECH. MECHANICAL ME.D. MEDIUM M.D.F. MEDIUM DENSITY FIBERBOARD MEMBRANE MET. METAL M.T.L.H. METAL LATHING MEZZ. MEZZANINE M.N. MISCELLANEOUS M.S.C. MISCELLANEOUS N.R.G. NOISE REDUCTION COEFFICIENT NOM. NOMINAL N.I.G. NOT IN CONTRACT N.T.S. NOT TO SCALE N.O. OR # NUMBER OFF. OFFICE O.C. ON CENTER OPNG. OPENING OPP. OPPOSITE O.H. OPPOSITE HAND OZ. OUNCE O.D. OUTSIDE DIAMETER O. TO O. OUT TO OUT PNT. PAINT (PAINTED FINISH) PAR. PANEL P.H.V.D. PANEL HARDBOARD WOOD PTN. PARTITION % PERCENT PERP. PERPENDICULAR PLS. PLASTER P.L.A.M. PLASTIC LAMINATE PL. PLATE PLAT. PLATFORM PLUMB. PLUMBING P.L.V.D. PLYWOOD L.B. OR # POUND P.C.F. POUNDS PER CUBIC FOOT P.S.F. POUNDS PER SQUARE FOOT P.R.C.T. PREFORM PREFAB. PREFABRICATED P.R.F. PREFINISHED P.M.F. PRE MOLDED FILLER P.R.T.B.D. PROTECTION BOARD P.T. PRESSURE TREATED QTY. QUANTITY G.T. QUARRY TILE R. RADIUS R.A.W															




RESIDENT FELLOWSHIP HALL VIEW FROM THE SOUTH


VOLUME III REF. & COMMONS DRAWING NO:		OREN		COMMISSION NO: 2014104		RENDERING		NO.		DATE		REVISIONS		NO.		DATE		DESCRIPTION		RENOVATIONS & ADDITIONS TO:		FOR		THE MOORINGS OF ARLINGTON HEIGHTS		PRESBYTERIAN HOMES		811 EAST CENTRAL ROAD, ARLINGTON HEIGHTS, IL 60005		DRAWN BY:		SJM		COORDINATED BY:		CSL		CHECKED BY:		JFH		APPROVED BY:		CPK		rtps architects®		architecture • master planning • interior design		250 VALLEYBROOK DRIVE, LANCASTER, PA 17601		717-560-9501		FAX: 717-560-2373		RTPS, LLP		PLANNING		COMMISSION		SUBMISSION		THIS DRAWING IS AN INSTRUMENT		OF SERVICE AND NOT TO BE REPRODUCED WITHOUT THE ARCHITECT'S PERMISSION AND UNLESS IT BEGINS WITH THE NAME OF THE ARCHITECT		CONTRACTOR SHALL VERIFY ALL		DIMENSIONS AND CONDITIONS AT		THE SITE BEFORE PROCEEDING		WITH THE WORK	
---	--	------	--	---------------------------	--	-----------	--	-----	--	------	--	-----------	--	-----	--	------	--	-------------	--	-----------------------------	--	-----	--	-----------------------------------	--	--------------------	--	--	--	-----------	--	-----	--	-----------------	--	-----	--	-------------	--	-----	--	--------------	--	-----	--	------------------	--	--	--	--	--	--------------	--	-------------------	--	-----------	--	----------	--	------------	--	------------	--	-------------------------------	--	--	--	-----------------------------	--	------------------------------	--	----------------------------	--	---------------	--

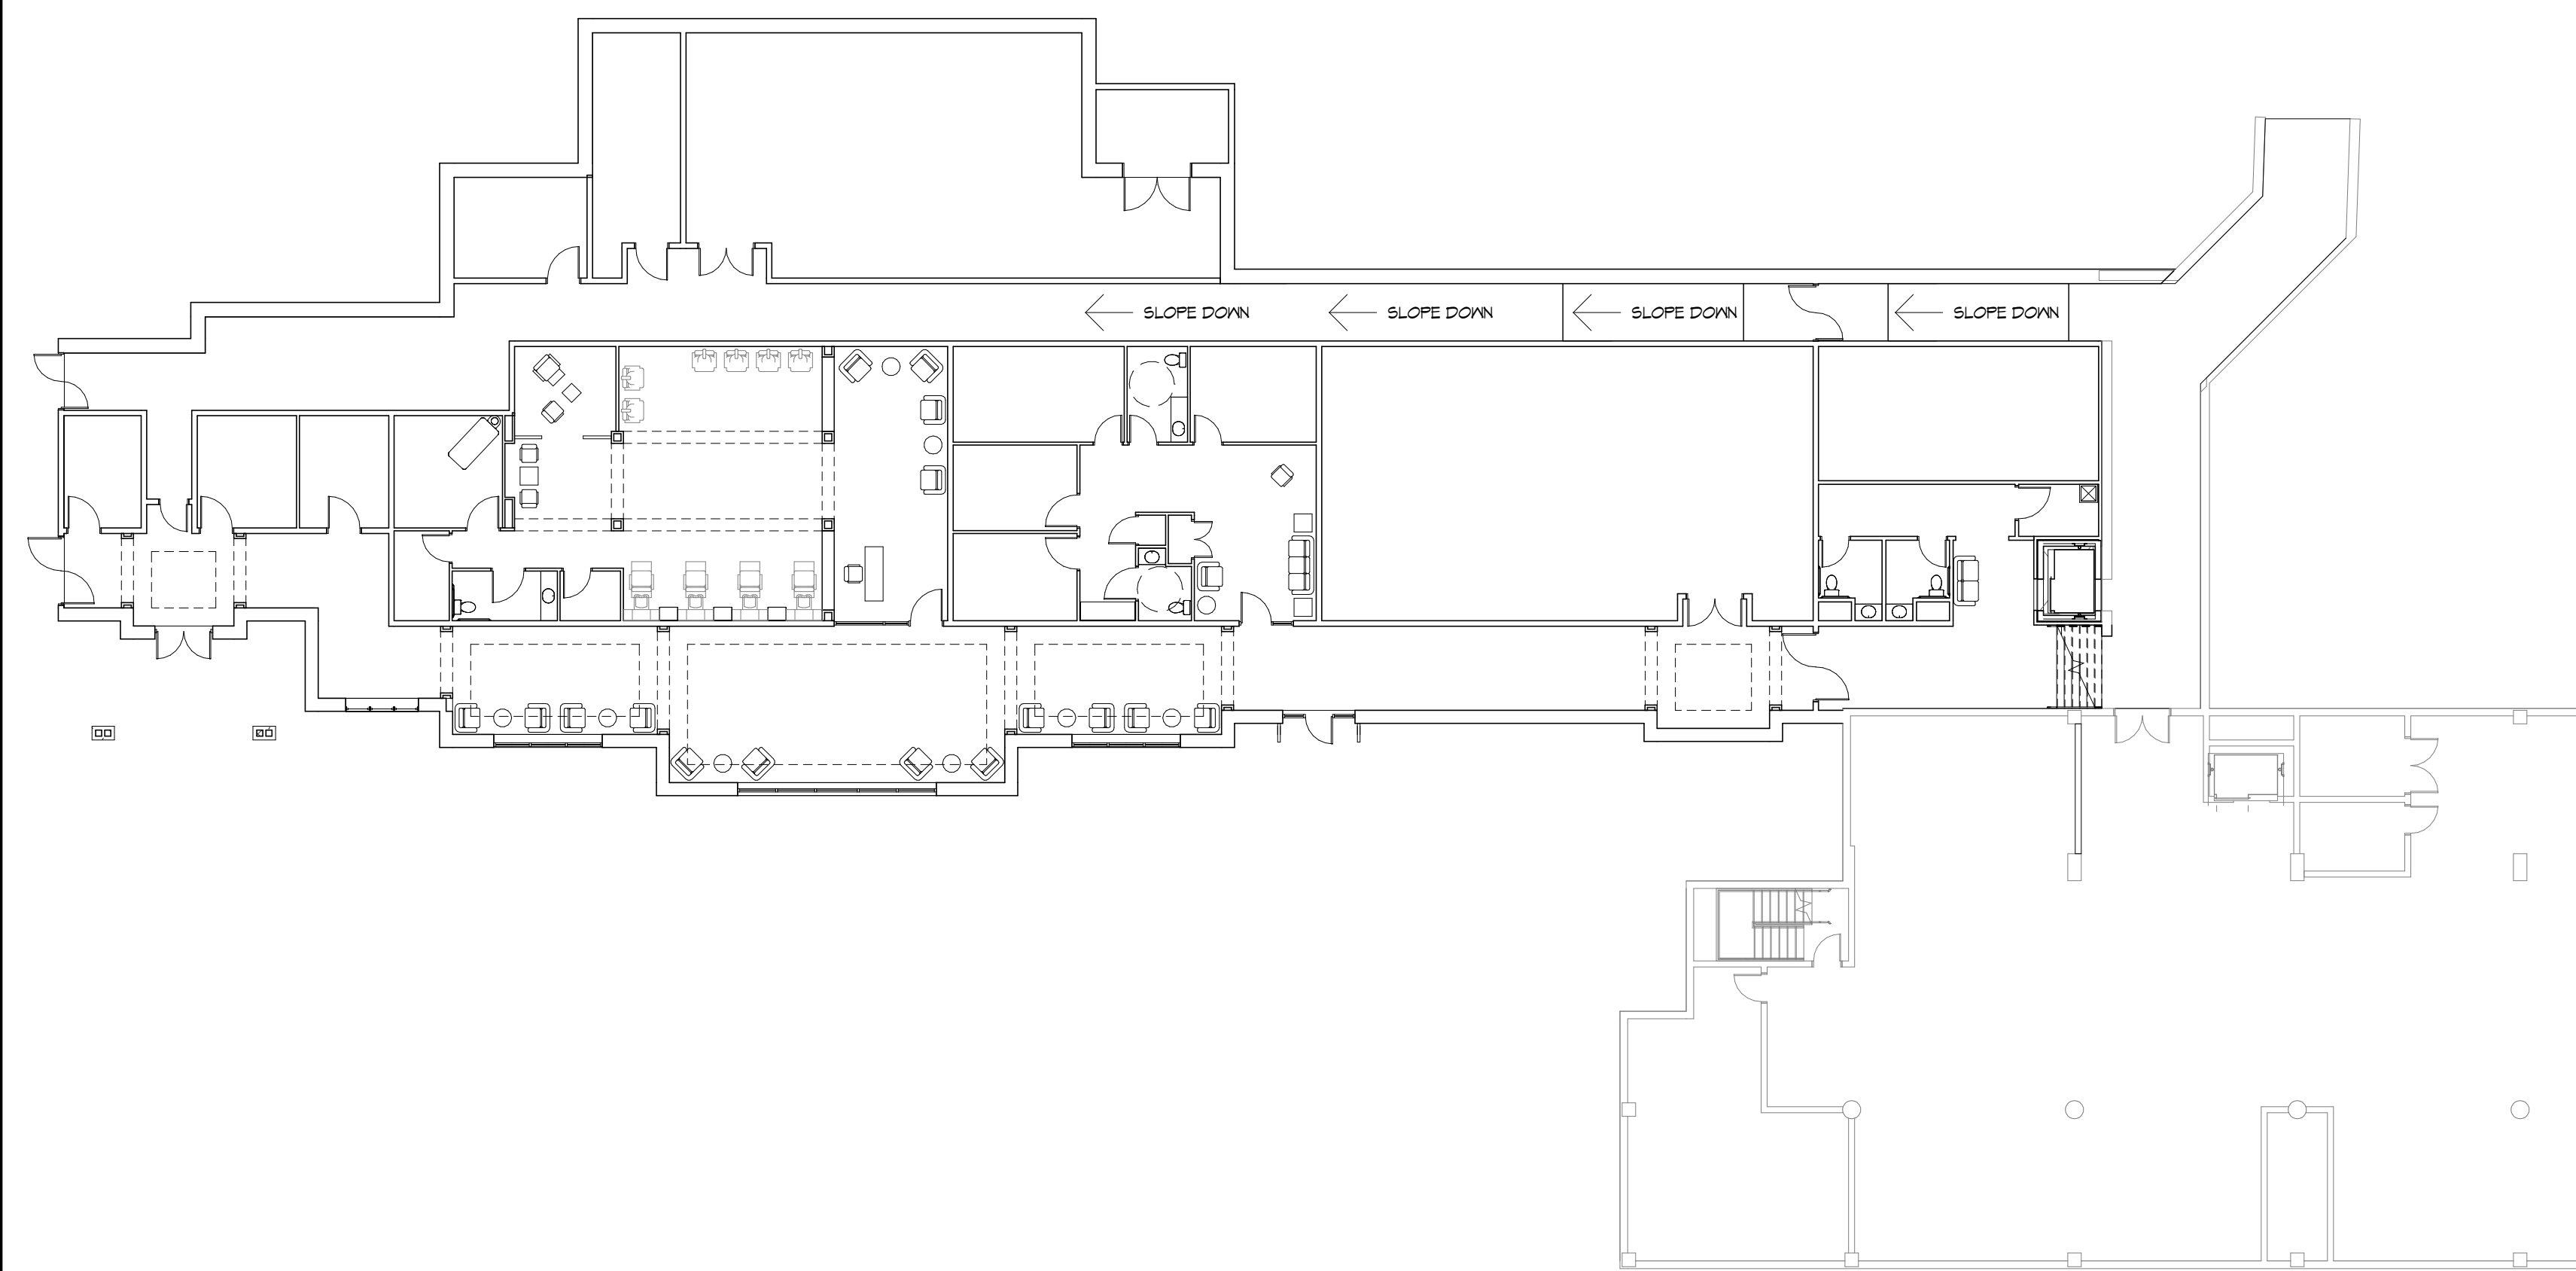


1 OVERALL GROUND FLOOR PLAN
1/16" = 1'-0"
TOTAL AREA: 13,100

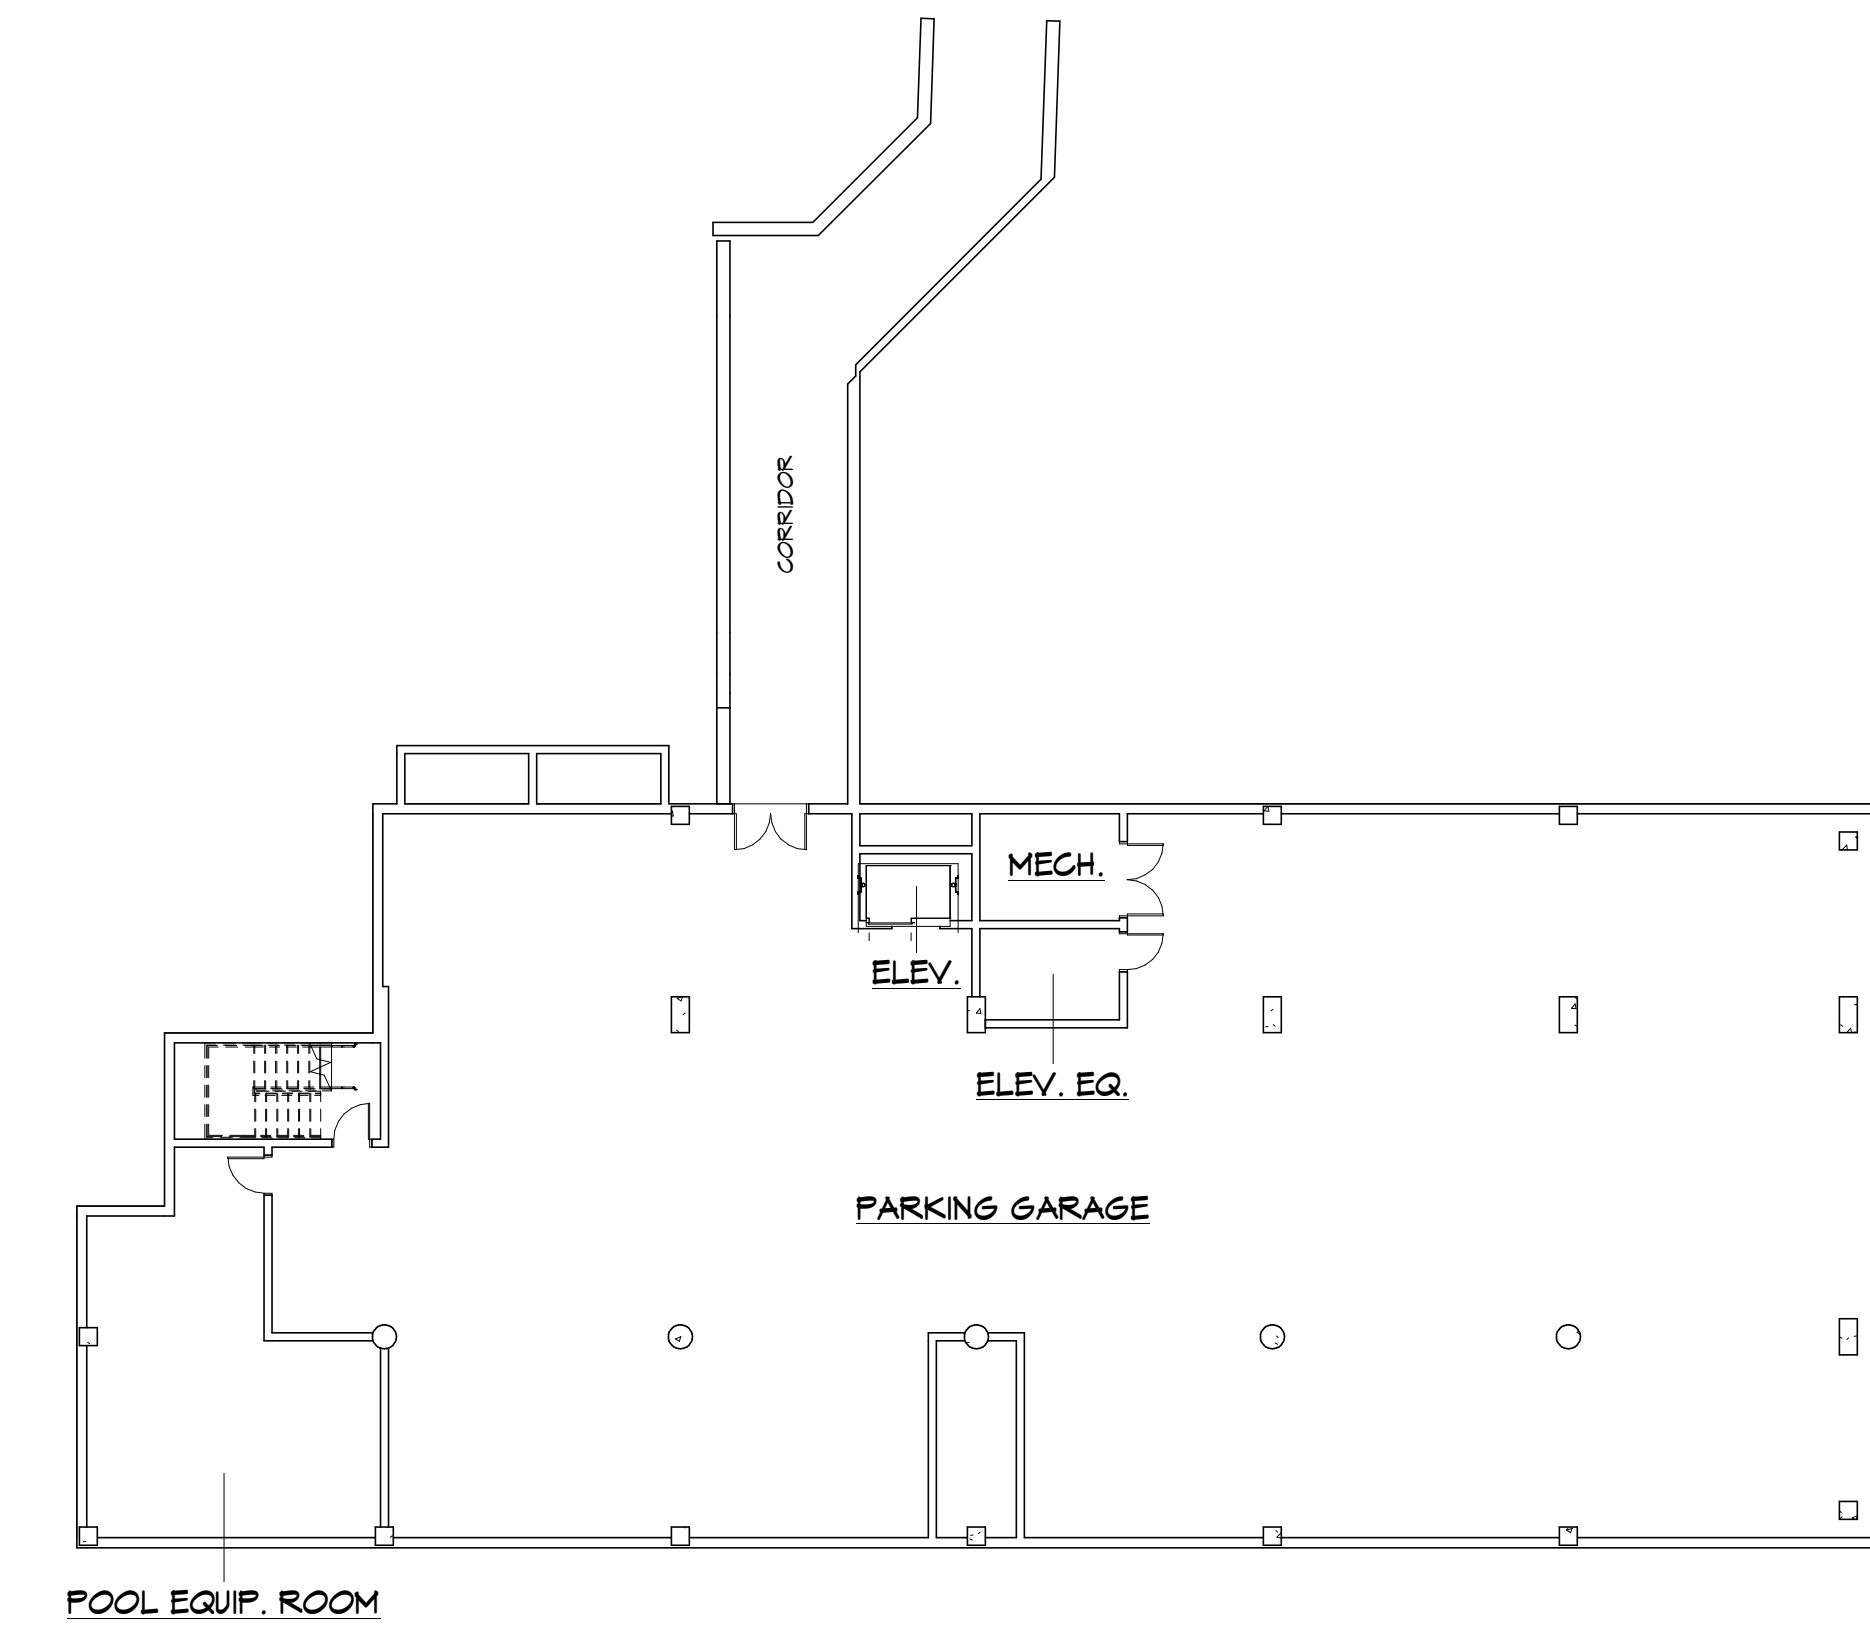

4 EXISTING COMMONS GROUND FLOOR PLAN
1/16" = 1'-0"

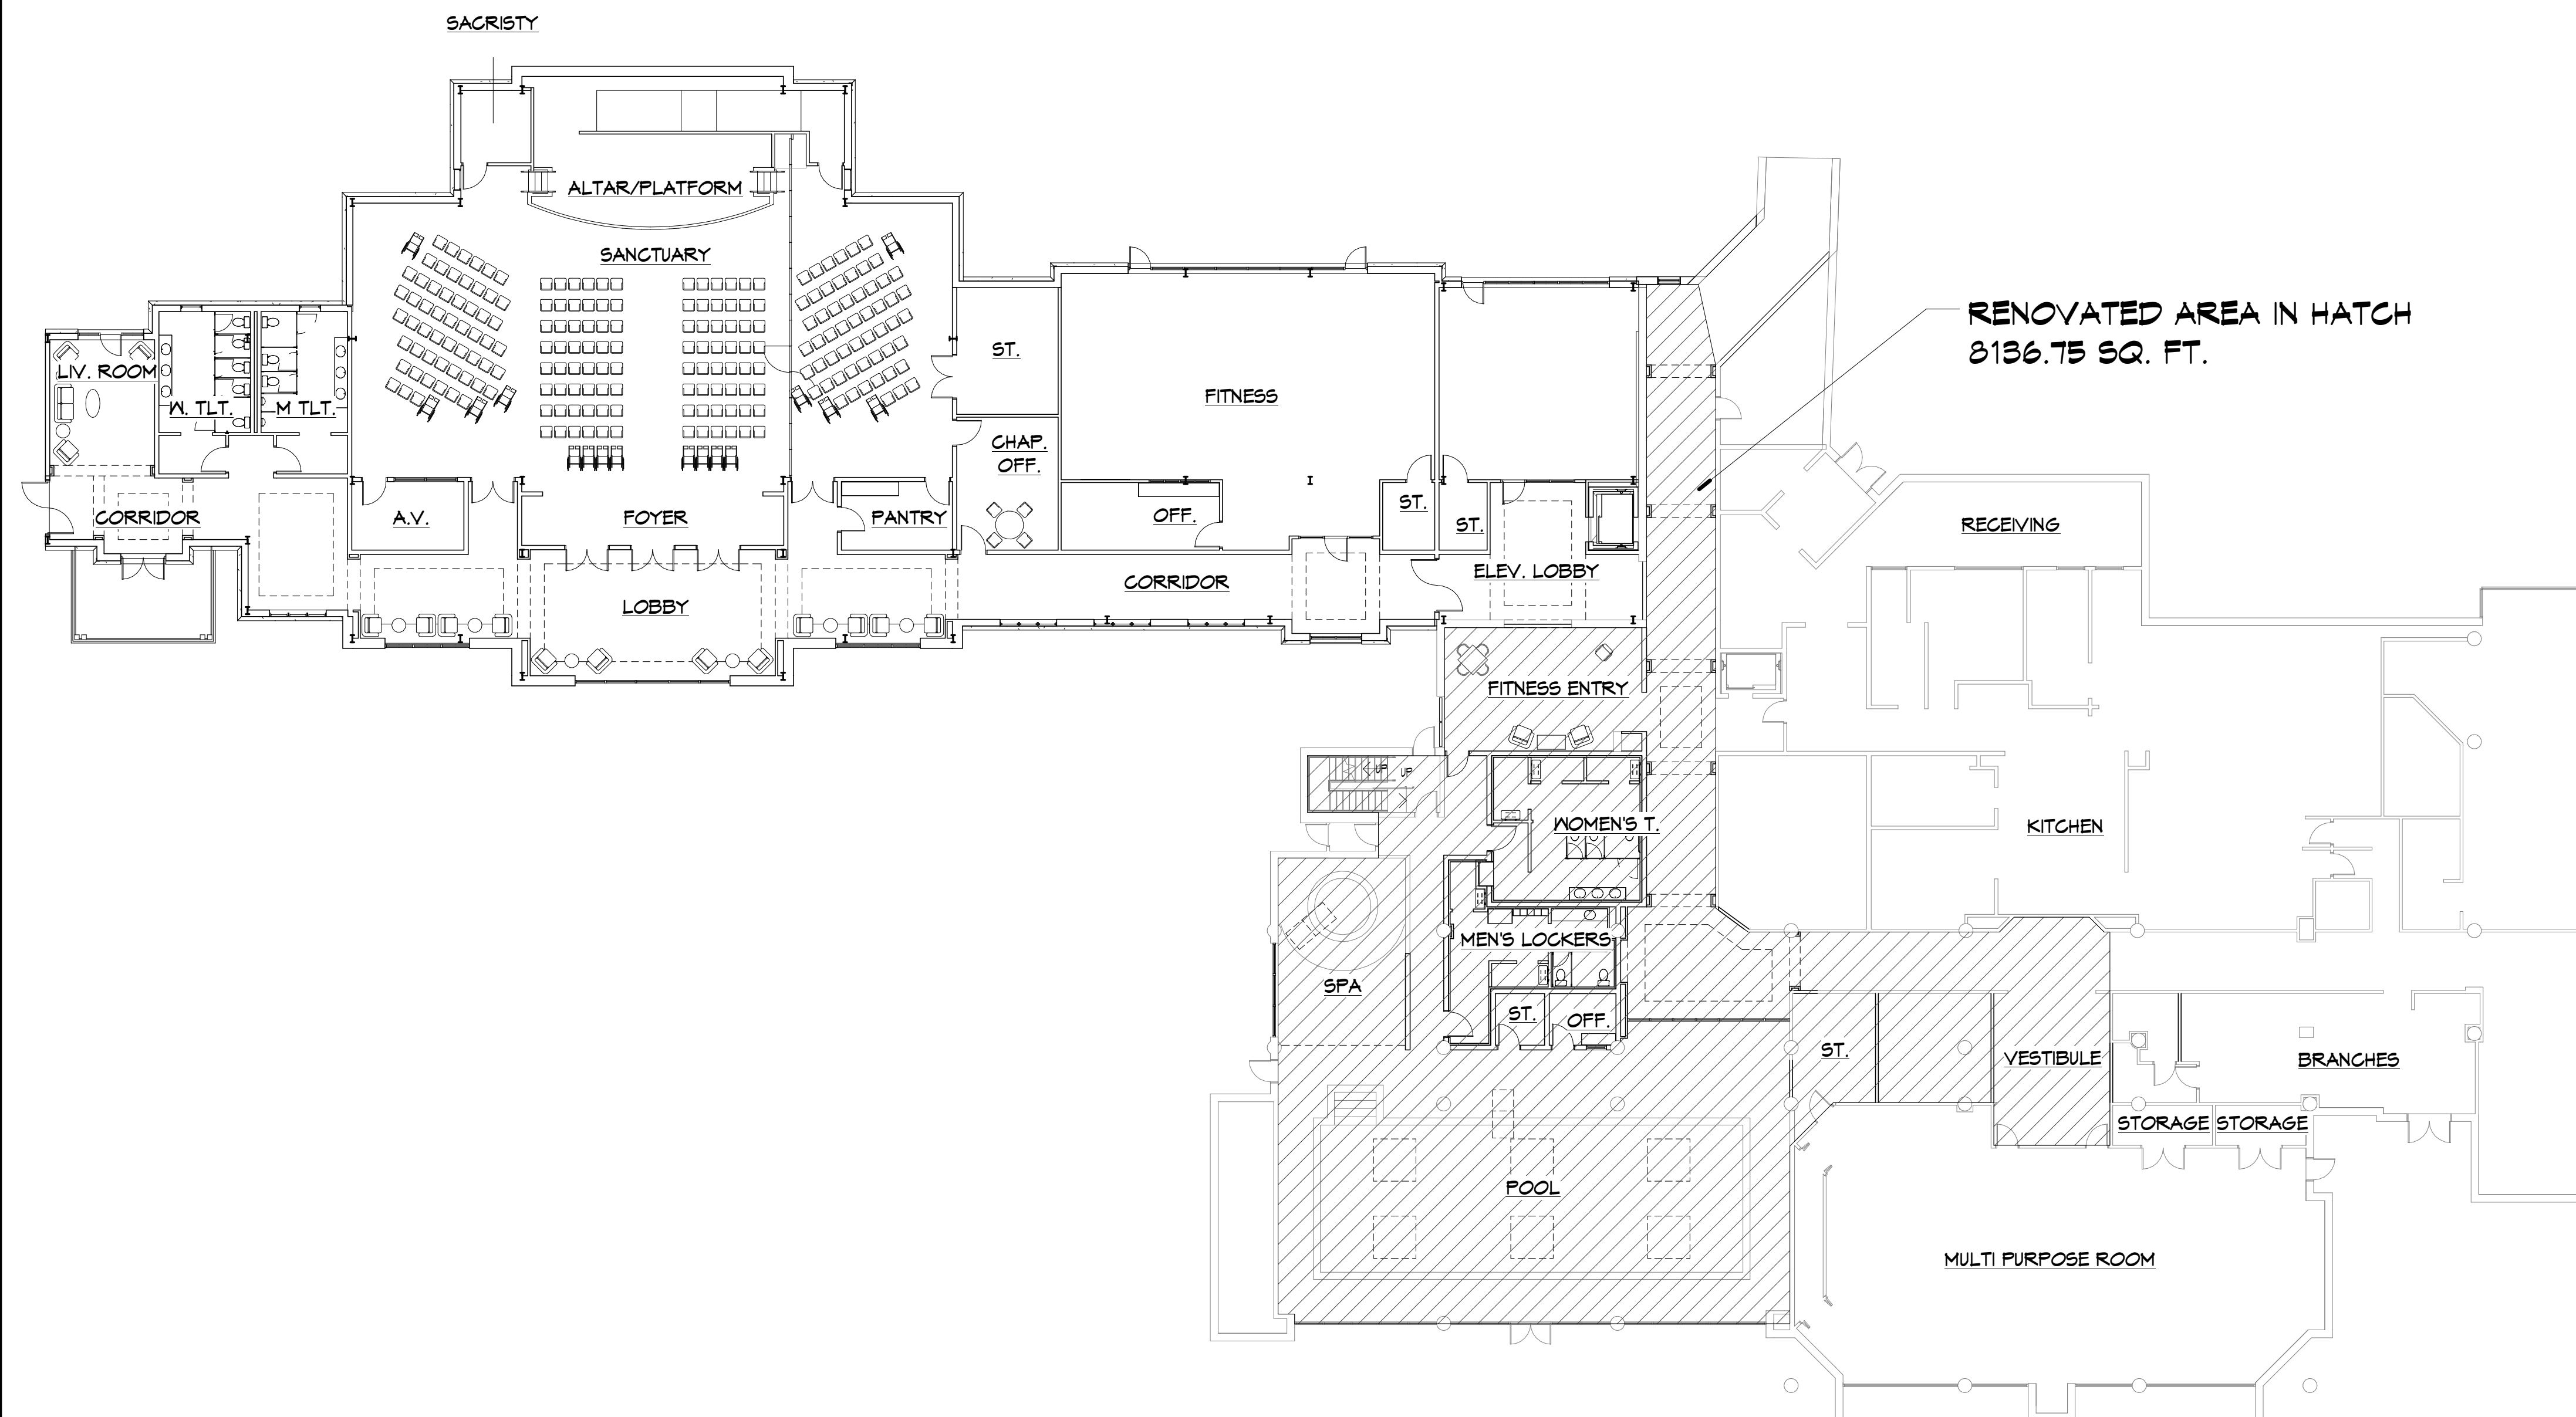


2 OVERALL FIRST FLOOR PLAN
1/16" = 1'-0"
TOTAL AREA: 13,600

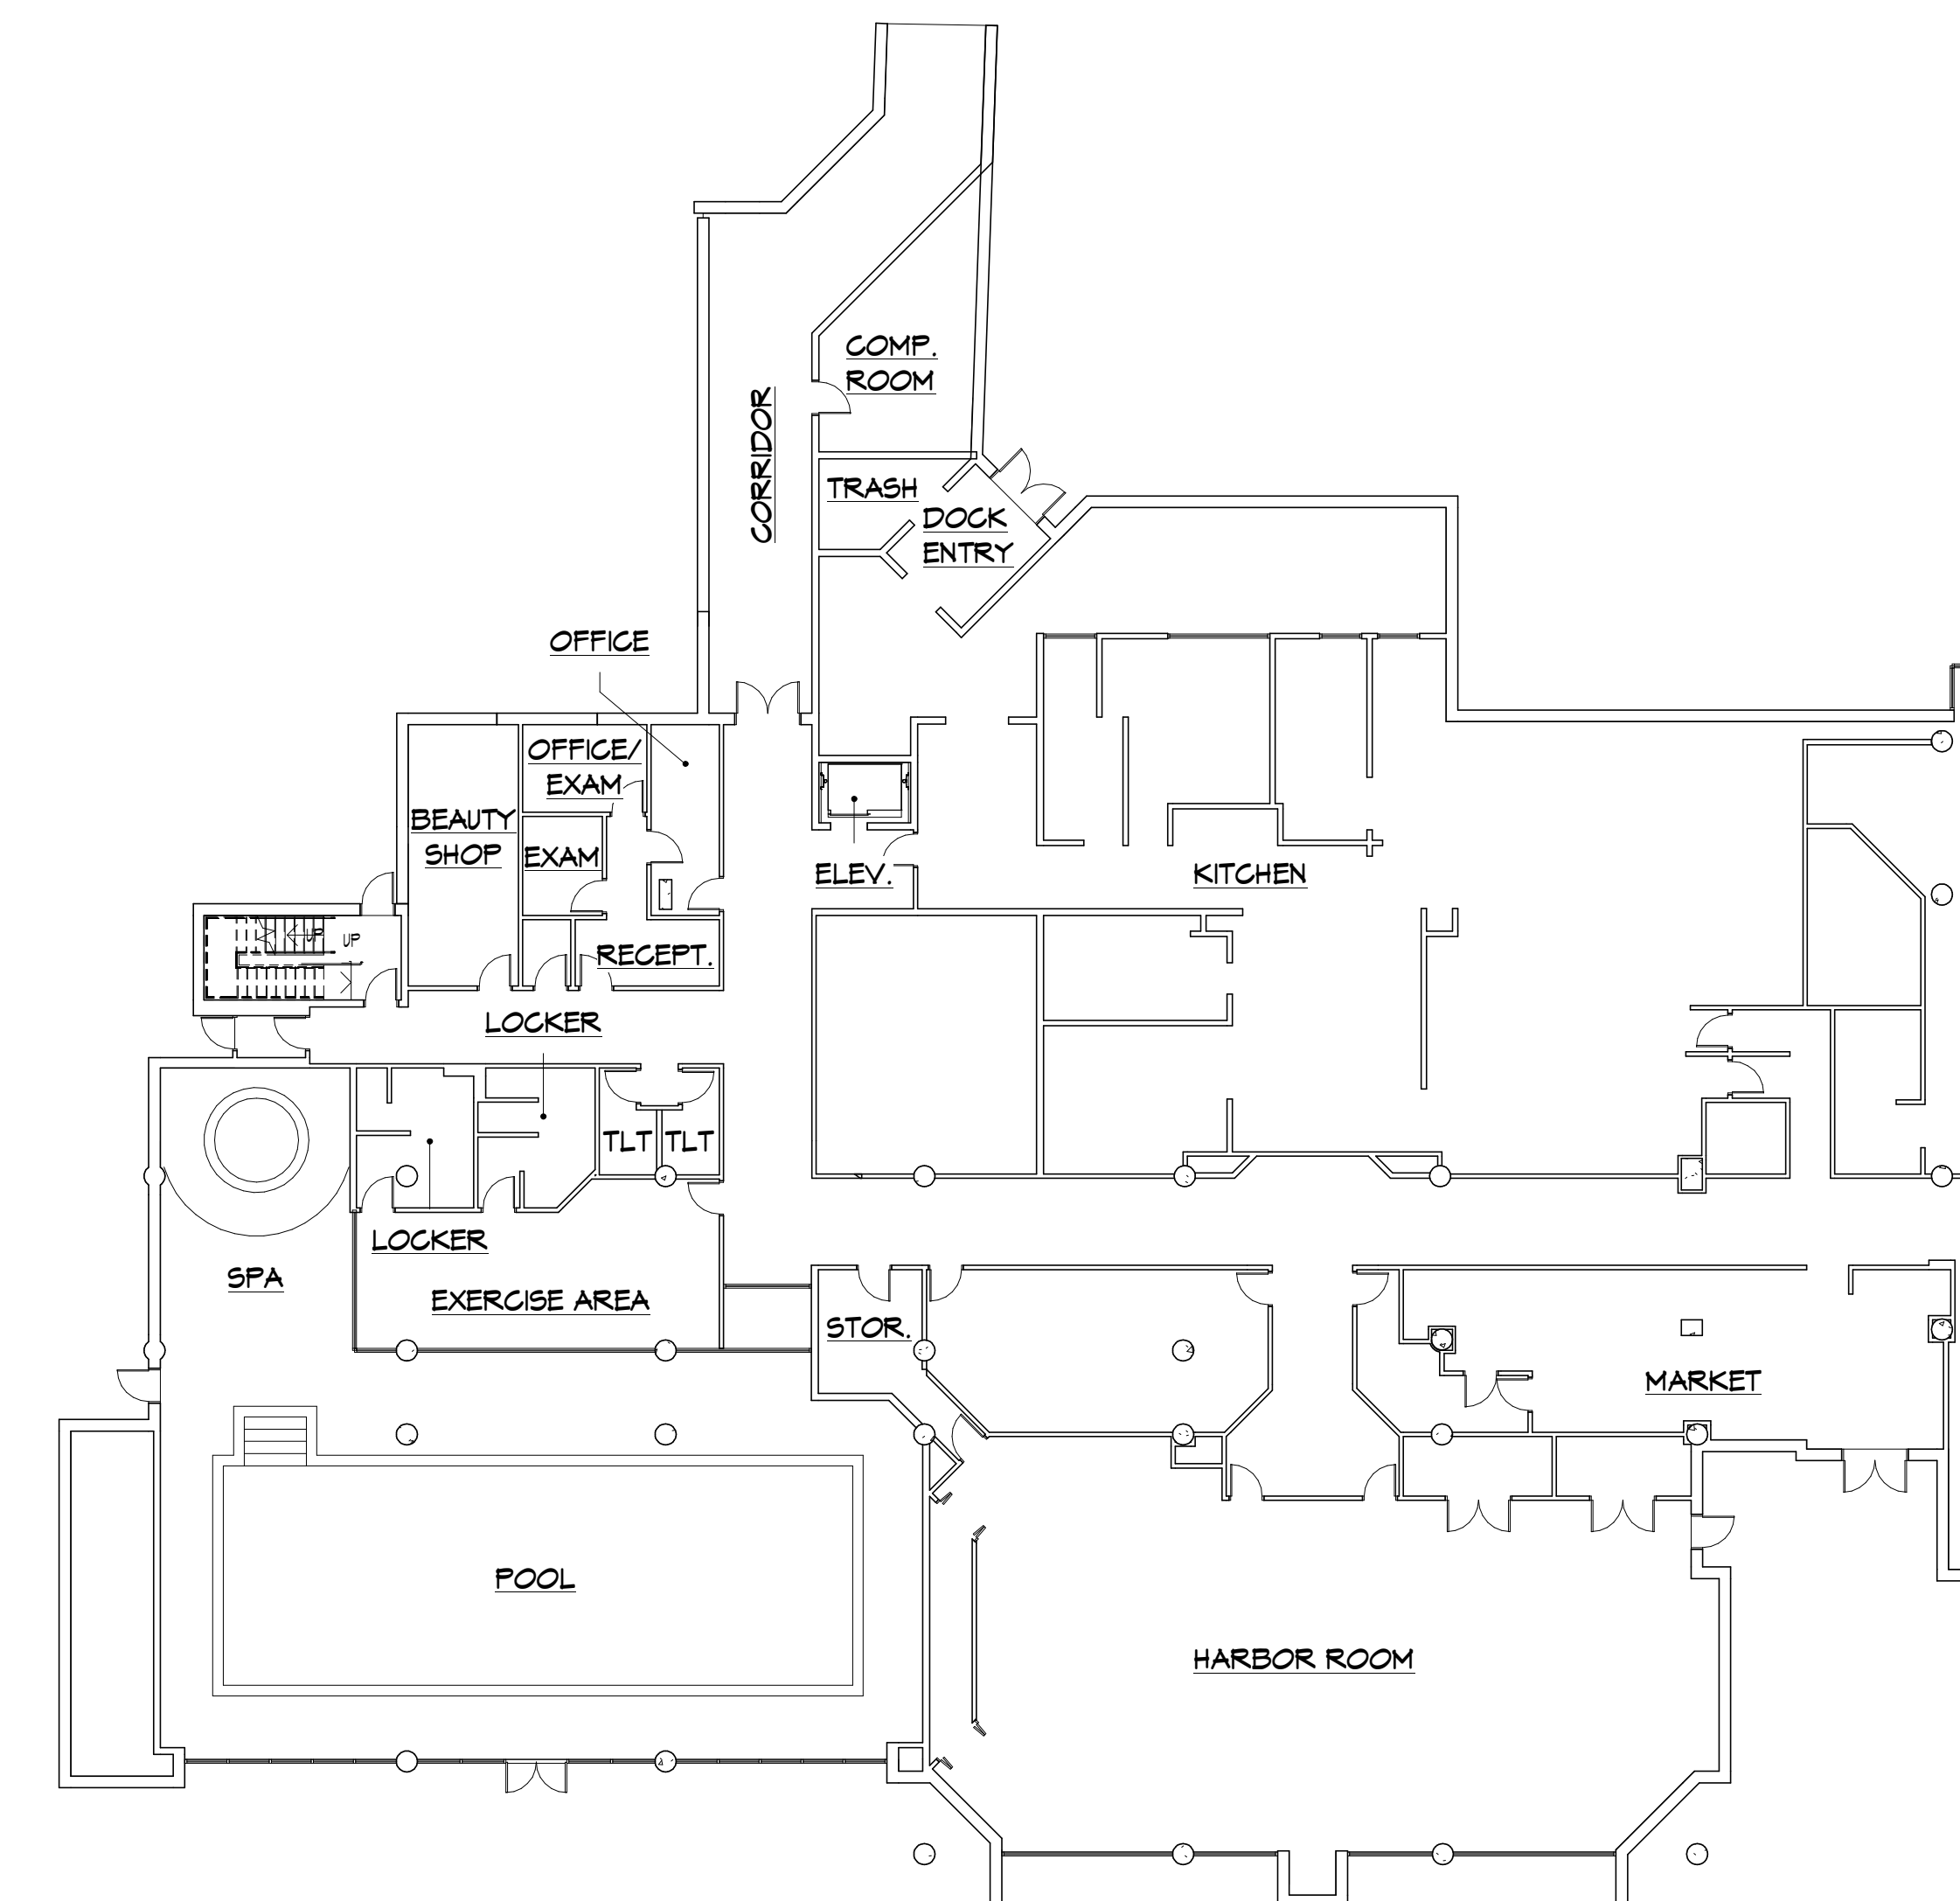

3 EXISTING COMMONS FIRST FLOOR PLAN
1/16" = 1'-0"


VOLUME III REF. & COMMONS DRAWING NO: A001		OVERALL FLOOR PLANS		REVISIONS		RENOVATIONS & ADDITIONS TO: THE MOORINGS OF ARLINGTON HEIGHTS FOR PRESBYTERIAN HOMES 811 EAST CENTRAL ROAD, ARLINGTON HEIGHTS, IL 60005		 rlps architects® architecture • master planning • interior design 250 VALLEYBROOK DRIVE, LANCASTER, PA 17601 717-560-9501 FAX: 717-560-2373 RLPS, LLP		PLANNING COMMISSION SUBMISSION				
COMMISSION NO: 2014104		SCALE: AS NOTED	DATE: 06/26/2015	NO.		DATE	DESCRIPTION	DRAWN BY: S.J.M.		COORDINATED BY: C.S.L.	CHECKED BY: J.F.H.	APPROVED BY: C.P.K.	THIS DRAWING IS AN INSTRUMENT OF SERVICE. IT IS THE PROPERTY OF RLPS ARCHITECTS, LLP. IT IS TO BE USED ONLY FOR THE PROJECT AND SITE SPECIFICALLY IDENTIFIED HEREIN. IT IS NOT TO BE REPRODUCED WITHOUT THE ARCHITECT'S PERMISSION AND UNLESS OTHERWISE SPECIFIED, IT IS THE PROPERTY OF THE ARCHITECT. CONTRACTOR SHALL VERIFY ALL DIMENSIONS AND CONDITIONS AT THE SITE BEFORE PROCEEDING WITH THE WORK.	

[illegible]

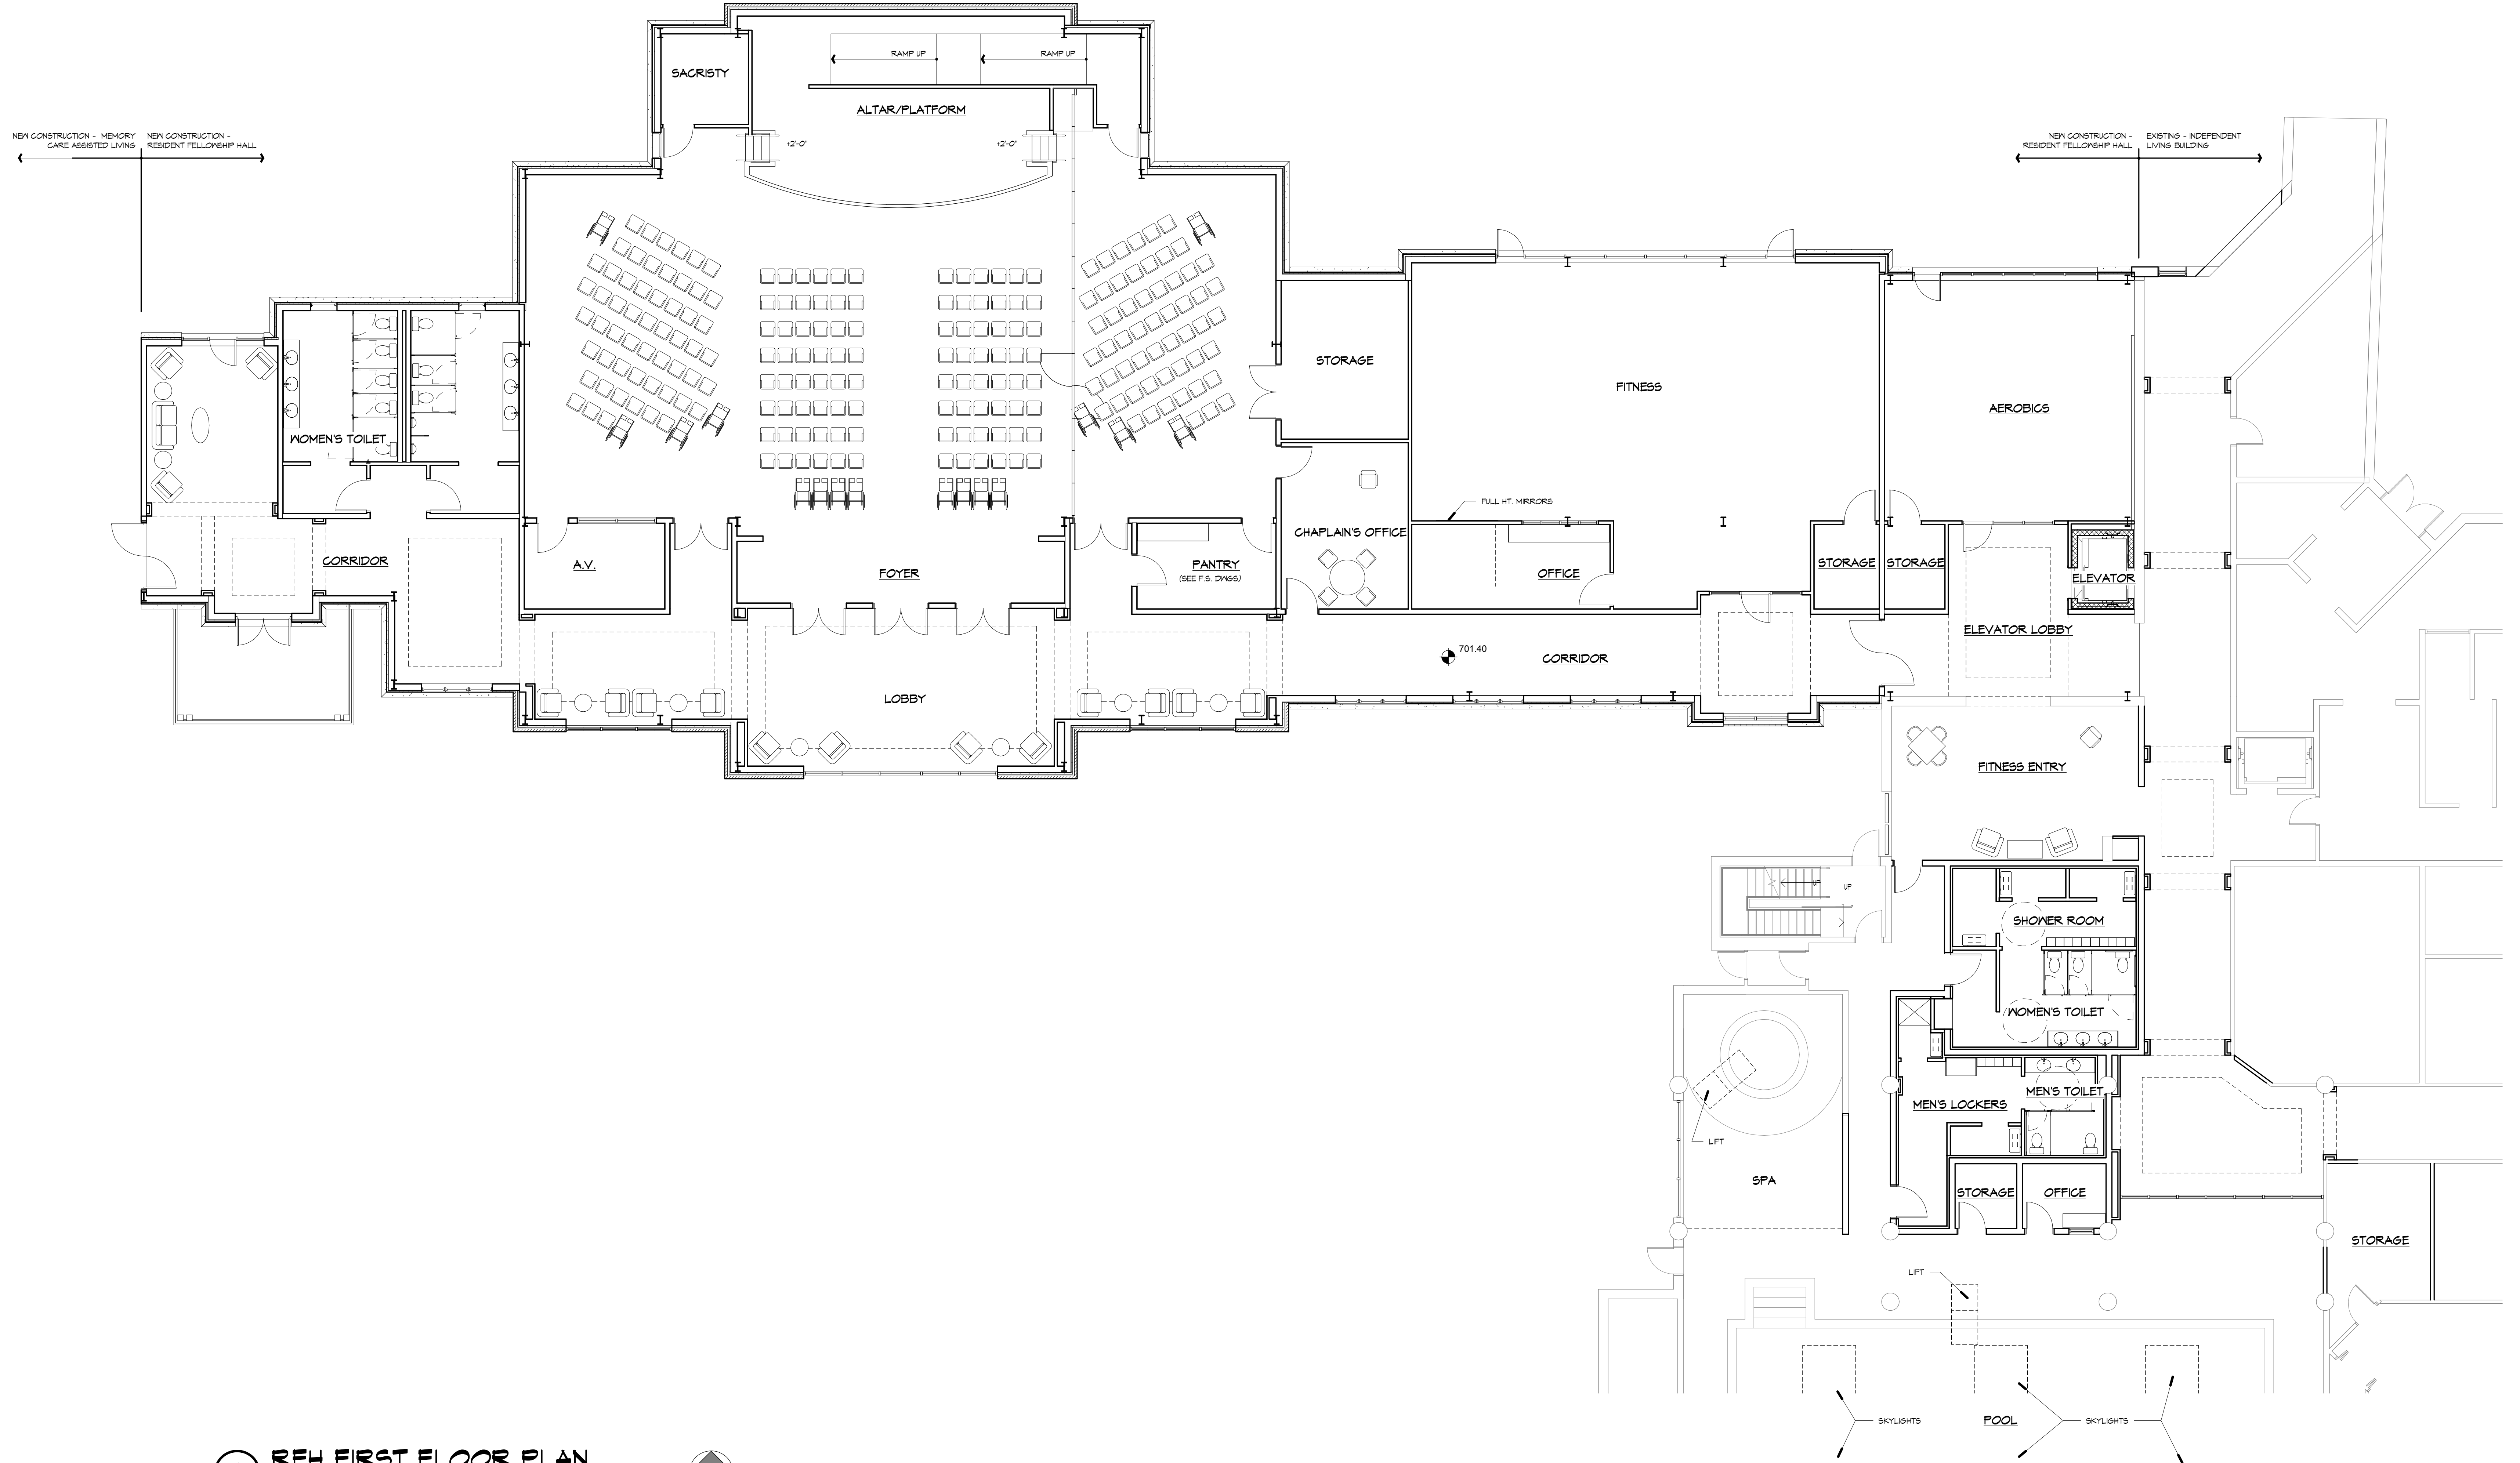

1 RFH FIRST FLOOR PLAN
1/8" = 1'-0"

FIRST FLOOR PLAN		SCALE:	AS NOTED	DATE:	06/26/2015
DRAWING NO: A102		COMMISSION NO: 2014104			
REVISIONS		NO. DATE DESCRIPTION			
THE MOORINGS OF ARLINGTON HEIGHTS					
FOR					
PRESBYTERIAN HOMES					
811 EAST CENTRAL ROAD, ARLINGTON HEIGHTS, IL 60005					
DRAWN BY: SJM		COORDINATED BY: CSL		CHECKED BY: JFH	
				APPROVED BY: CPK	
 rlps architects®					
architecture • master planning • interior design					
250 VALLEYBROOK DRIVE, LANCASTER, PA 17601					
717-560-9501 FAX: 717-560-2373 RLPS, LLP					
PLANNING					
COMMISSION					
SUBMISSION					
THIS DRAWING IS AN INSTRUMENT OF SERVICE. IT IS THE PROPERTY OF THE ARCHITECT, AND MAY NOT BE REPRODUCED OR COPIED WITHOUT THE ARCHITECT'S PERMISSION AND UNLESS OTHERWISE SPECIFIED, IT IS THE PROPERTY OF THE ARCHITECT.					
CONTRACTOR SHALL VERIFY ALL DIMENSIONS AND CONDITIONS AT THE SITE BEFORE PROCEEDING WITH THE WORK.					

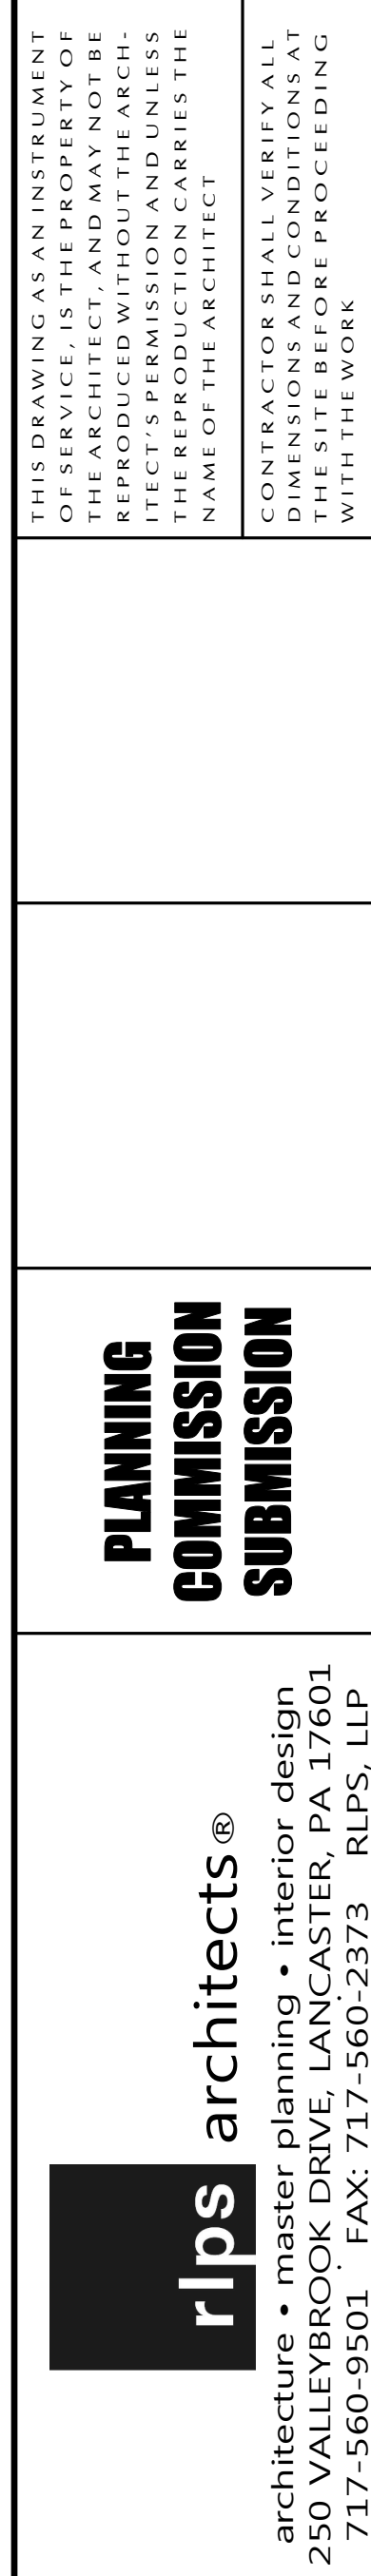



EXTERIOR ELEVATION KEYED NOTES


- 4A CAST STONE WATER TABLE
- 7A ALUMINUM FASCIA
- 8B ALUMINUM STOREFRONT SYSTEM
- 4A ASPHALT SHINGLES
- 4B RIDGE VENT
- 6C STANDING SEAM METAL ROOF
- 4D E.P.D.M. ROOFING SYSTEM

COMMISSION NO: 2004/1404

DATE: 05/05/2004

SALE:

MISSION NO: 0041404

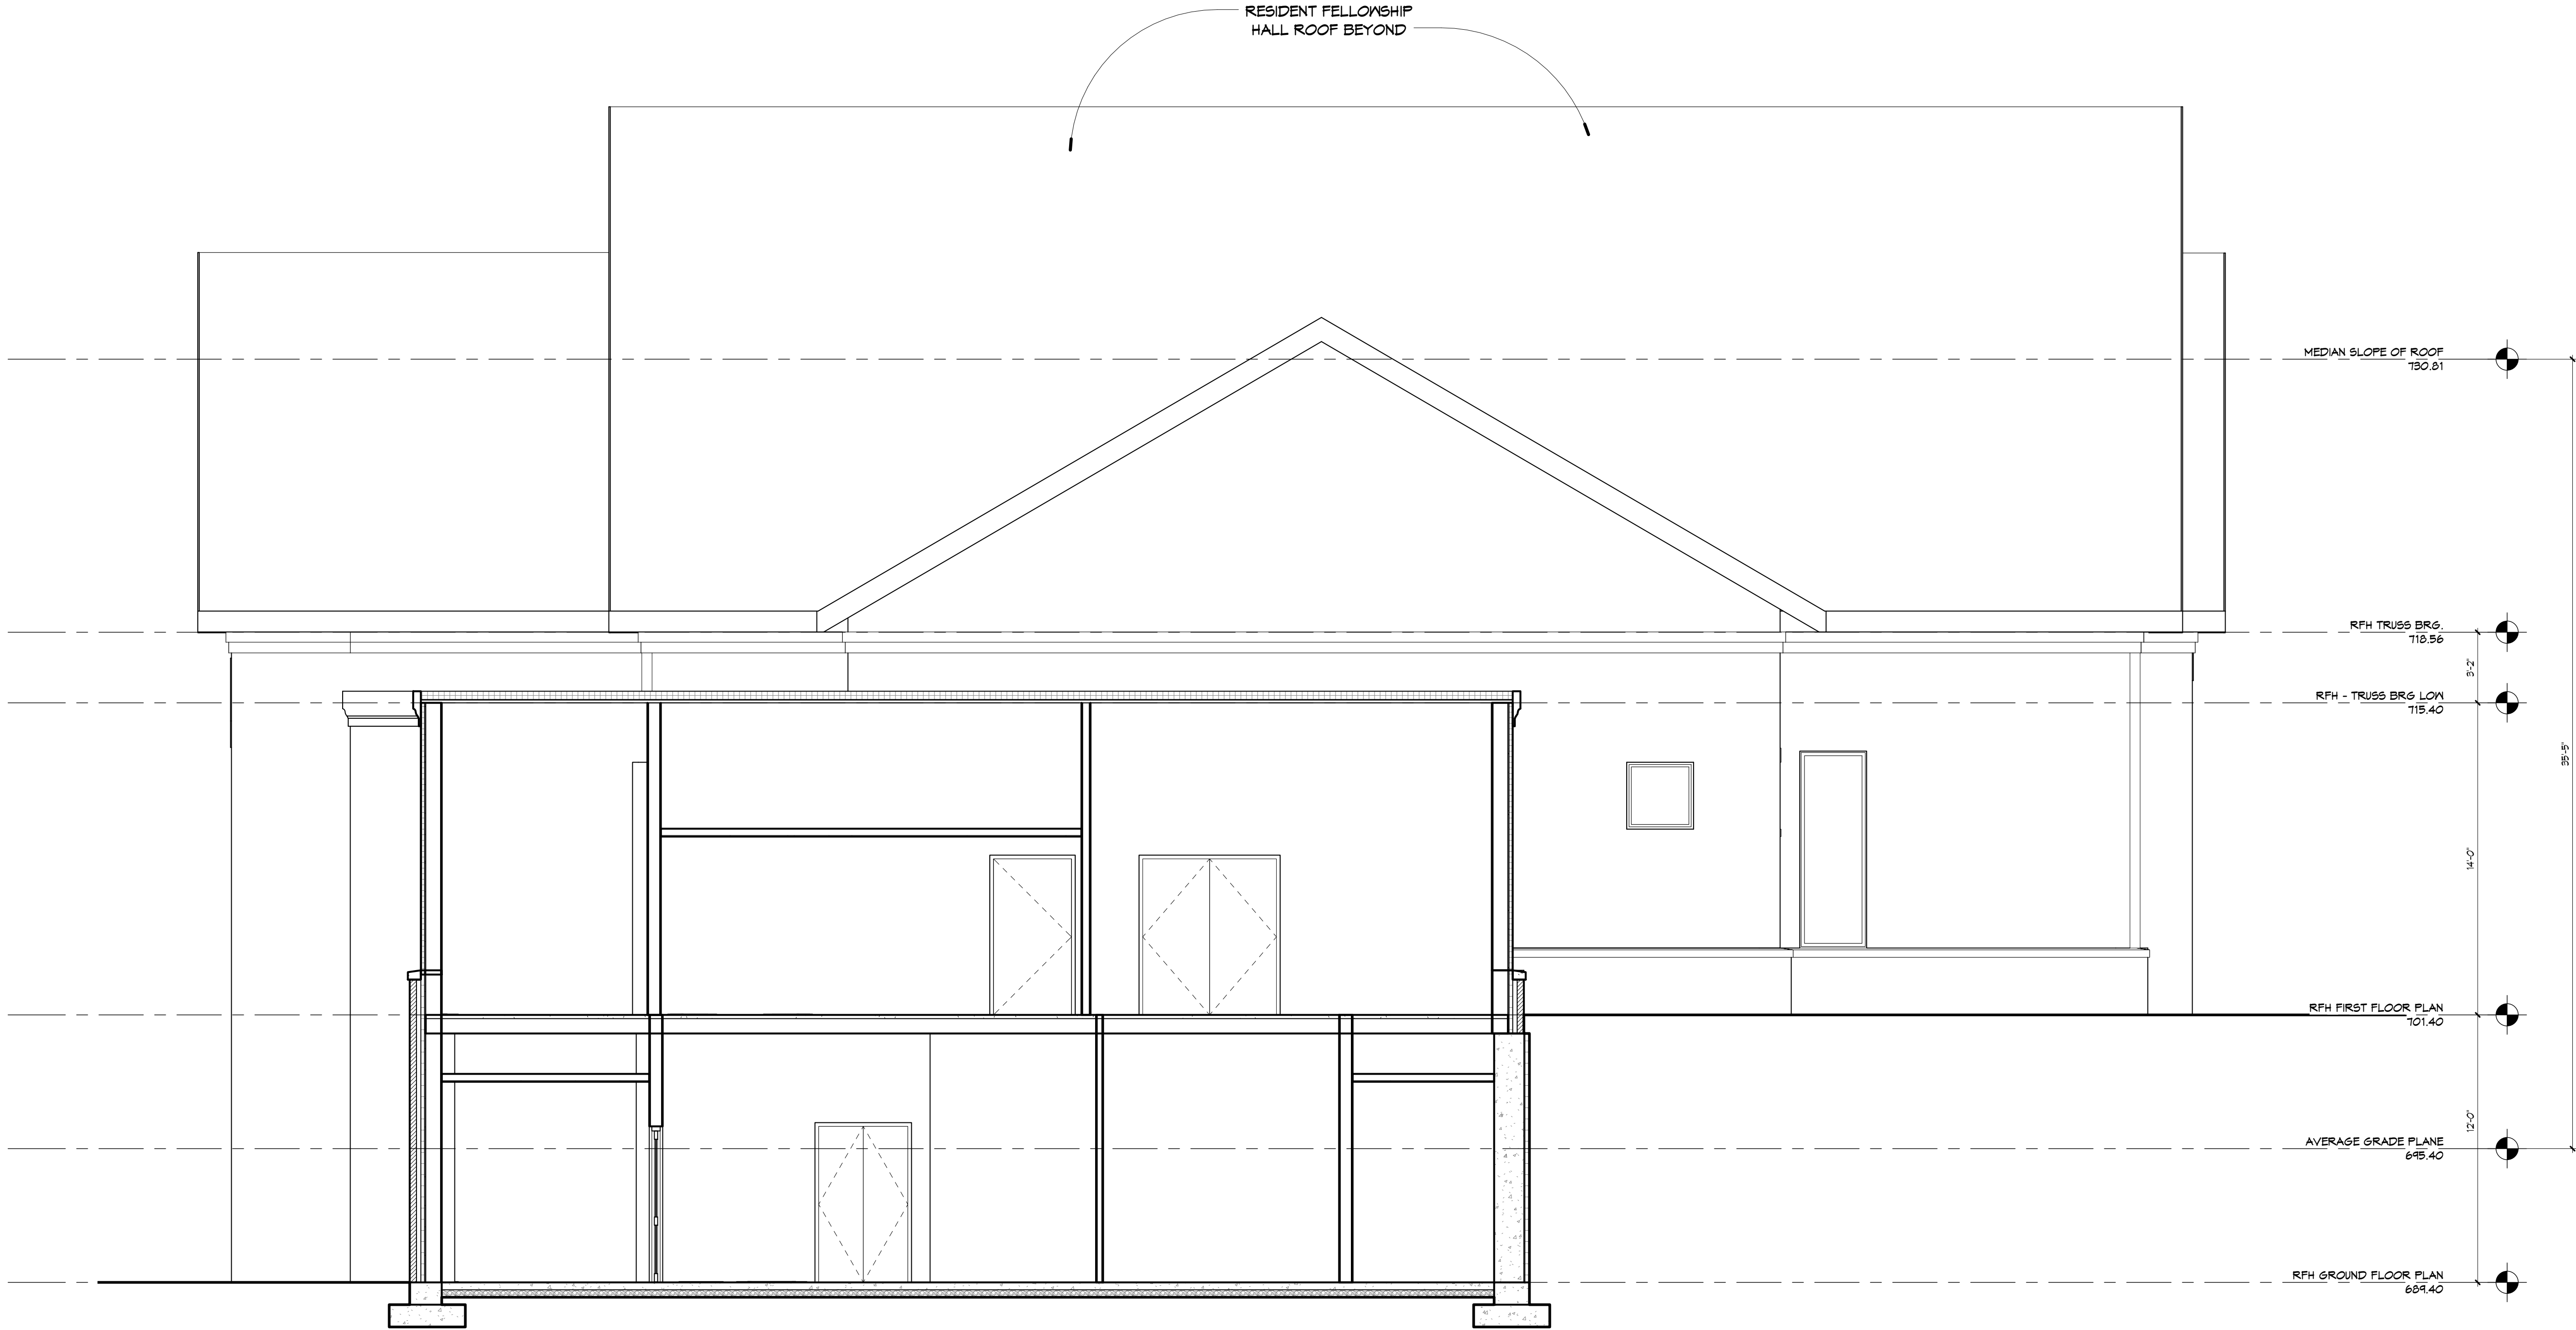

1 BUILDING SECTION
1/4" = 1'-0"

VOLUME III RFH & COMMONS DRAWING NO. A401	BUILDING SECTIONS		DATE	06/26/2015
	COMMISSION NO.	2014104	SCALE	AS NOTED
REVISIONS		NO. DATE DESCRIPTION		
THE MOORINGS OF ARLINGTON HEIGHTS		FOR		
PRESBYTERIAN HOMES		811 EAST CENTRAL ROAD, ARLINGTON HEIGHTS, IL 60005		
DRAWN BY: SJM		CHECKED BY: JFH	APPROVED BY: CJK	
COORDINATED BY: CSJL				
RENOVATIONS & ADDITIONS TO:				
PLANNING COMMISSION SUBMISSION		rmps architects® architecture • master planning • interior design 250 VALLEYBROOK DRIVE, LANCASTER, PA 17601 717-560-9501 FAX: 717-560-2373 RLPS, LLP		
THIS DRAWING IS AN INSTRUMENT OF SERVICE. IT IS THE PROPERTY OF RLPS, LLP. IT IS TO BE USED ONLY FOR THE PROJECT AND SITE SPECIFICALLY IDENTIFIED HEREIN. IT IS NOT TO BE REPRODUCED WITHOUT THE ARCHITECT'S PERMISSION AND UNLESS OTHERWISE SPECIFIED, IT SHALL BE THE NAME OF THE ARCHITECT.		CONTRACTOR SHALL VERIFY ALL DIMENSIONS AND CONDITIONS AT THE SITE BEFORE PROCEEDING WITH THE WORK.		