




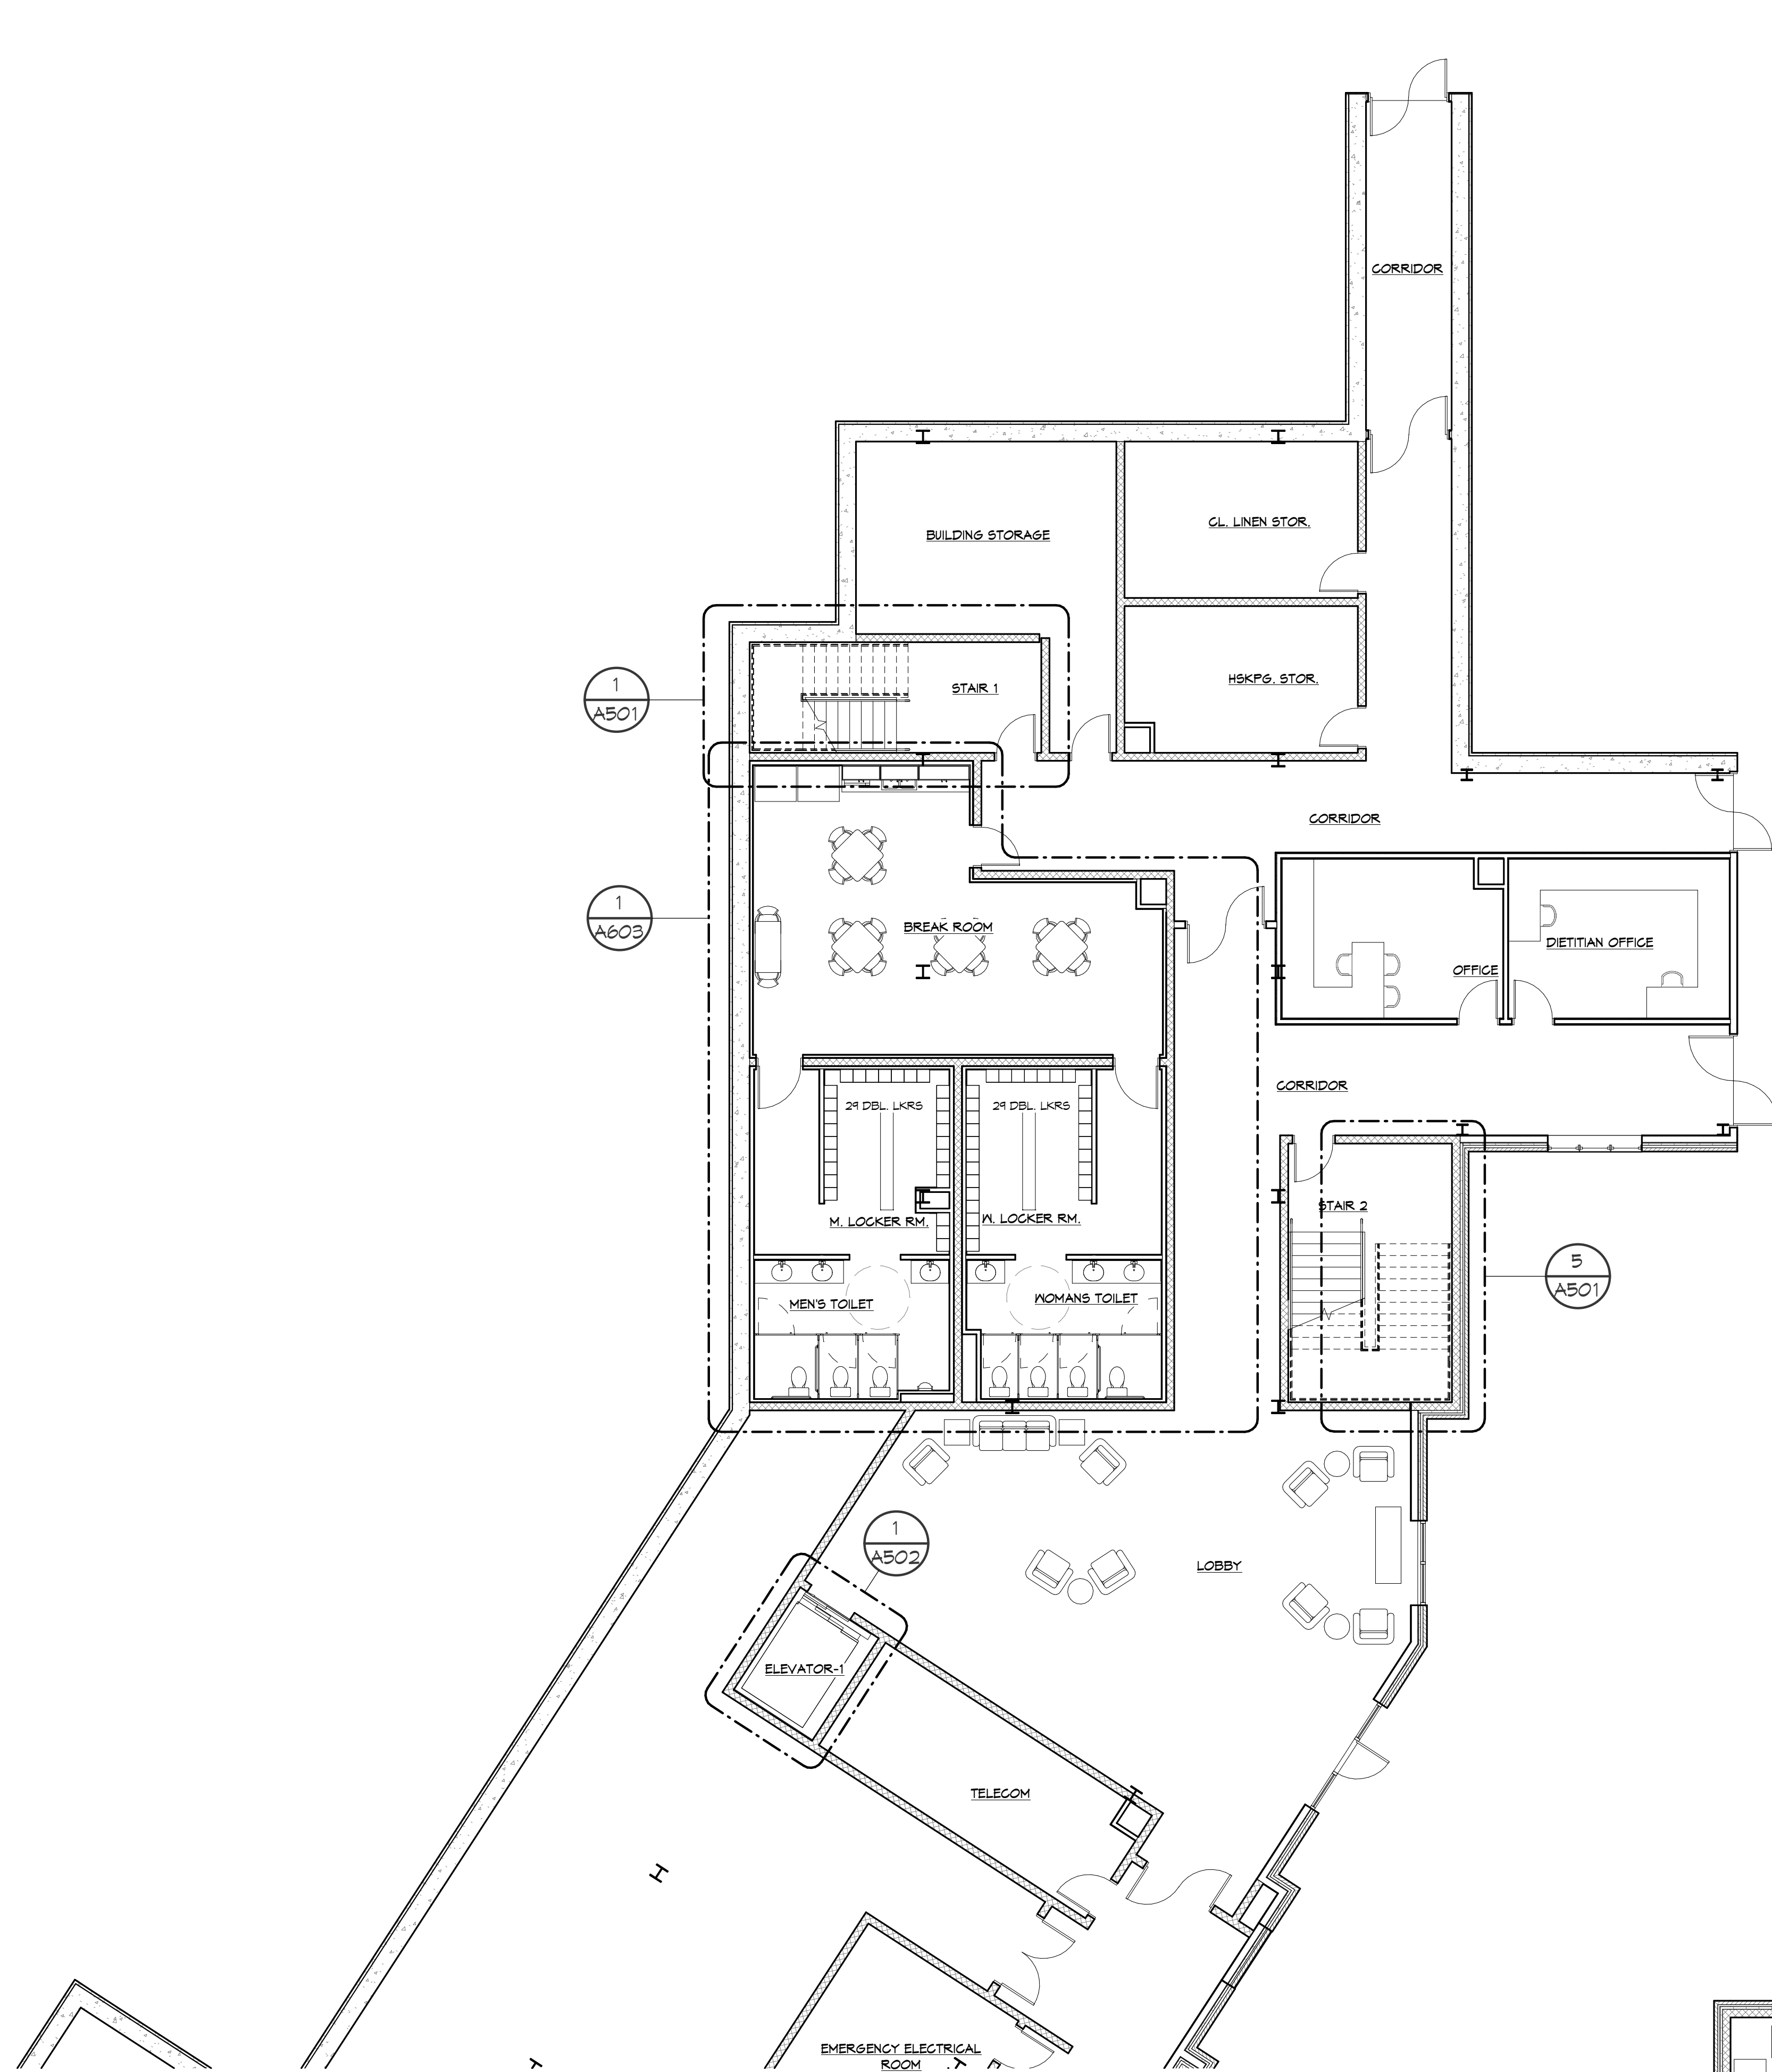


1 PARTIAL GROUND FLOOR PLAN - AREA 'A'
1/8" = 1'-0"

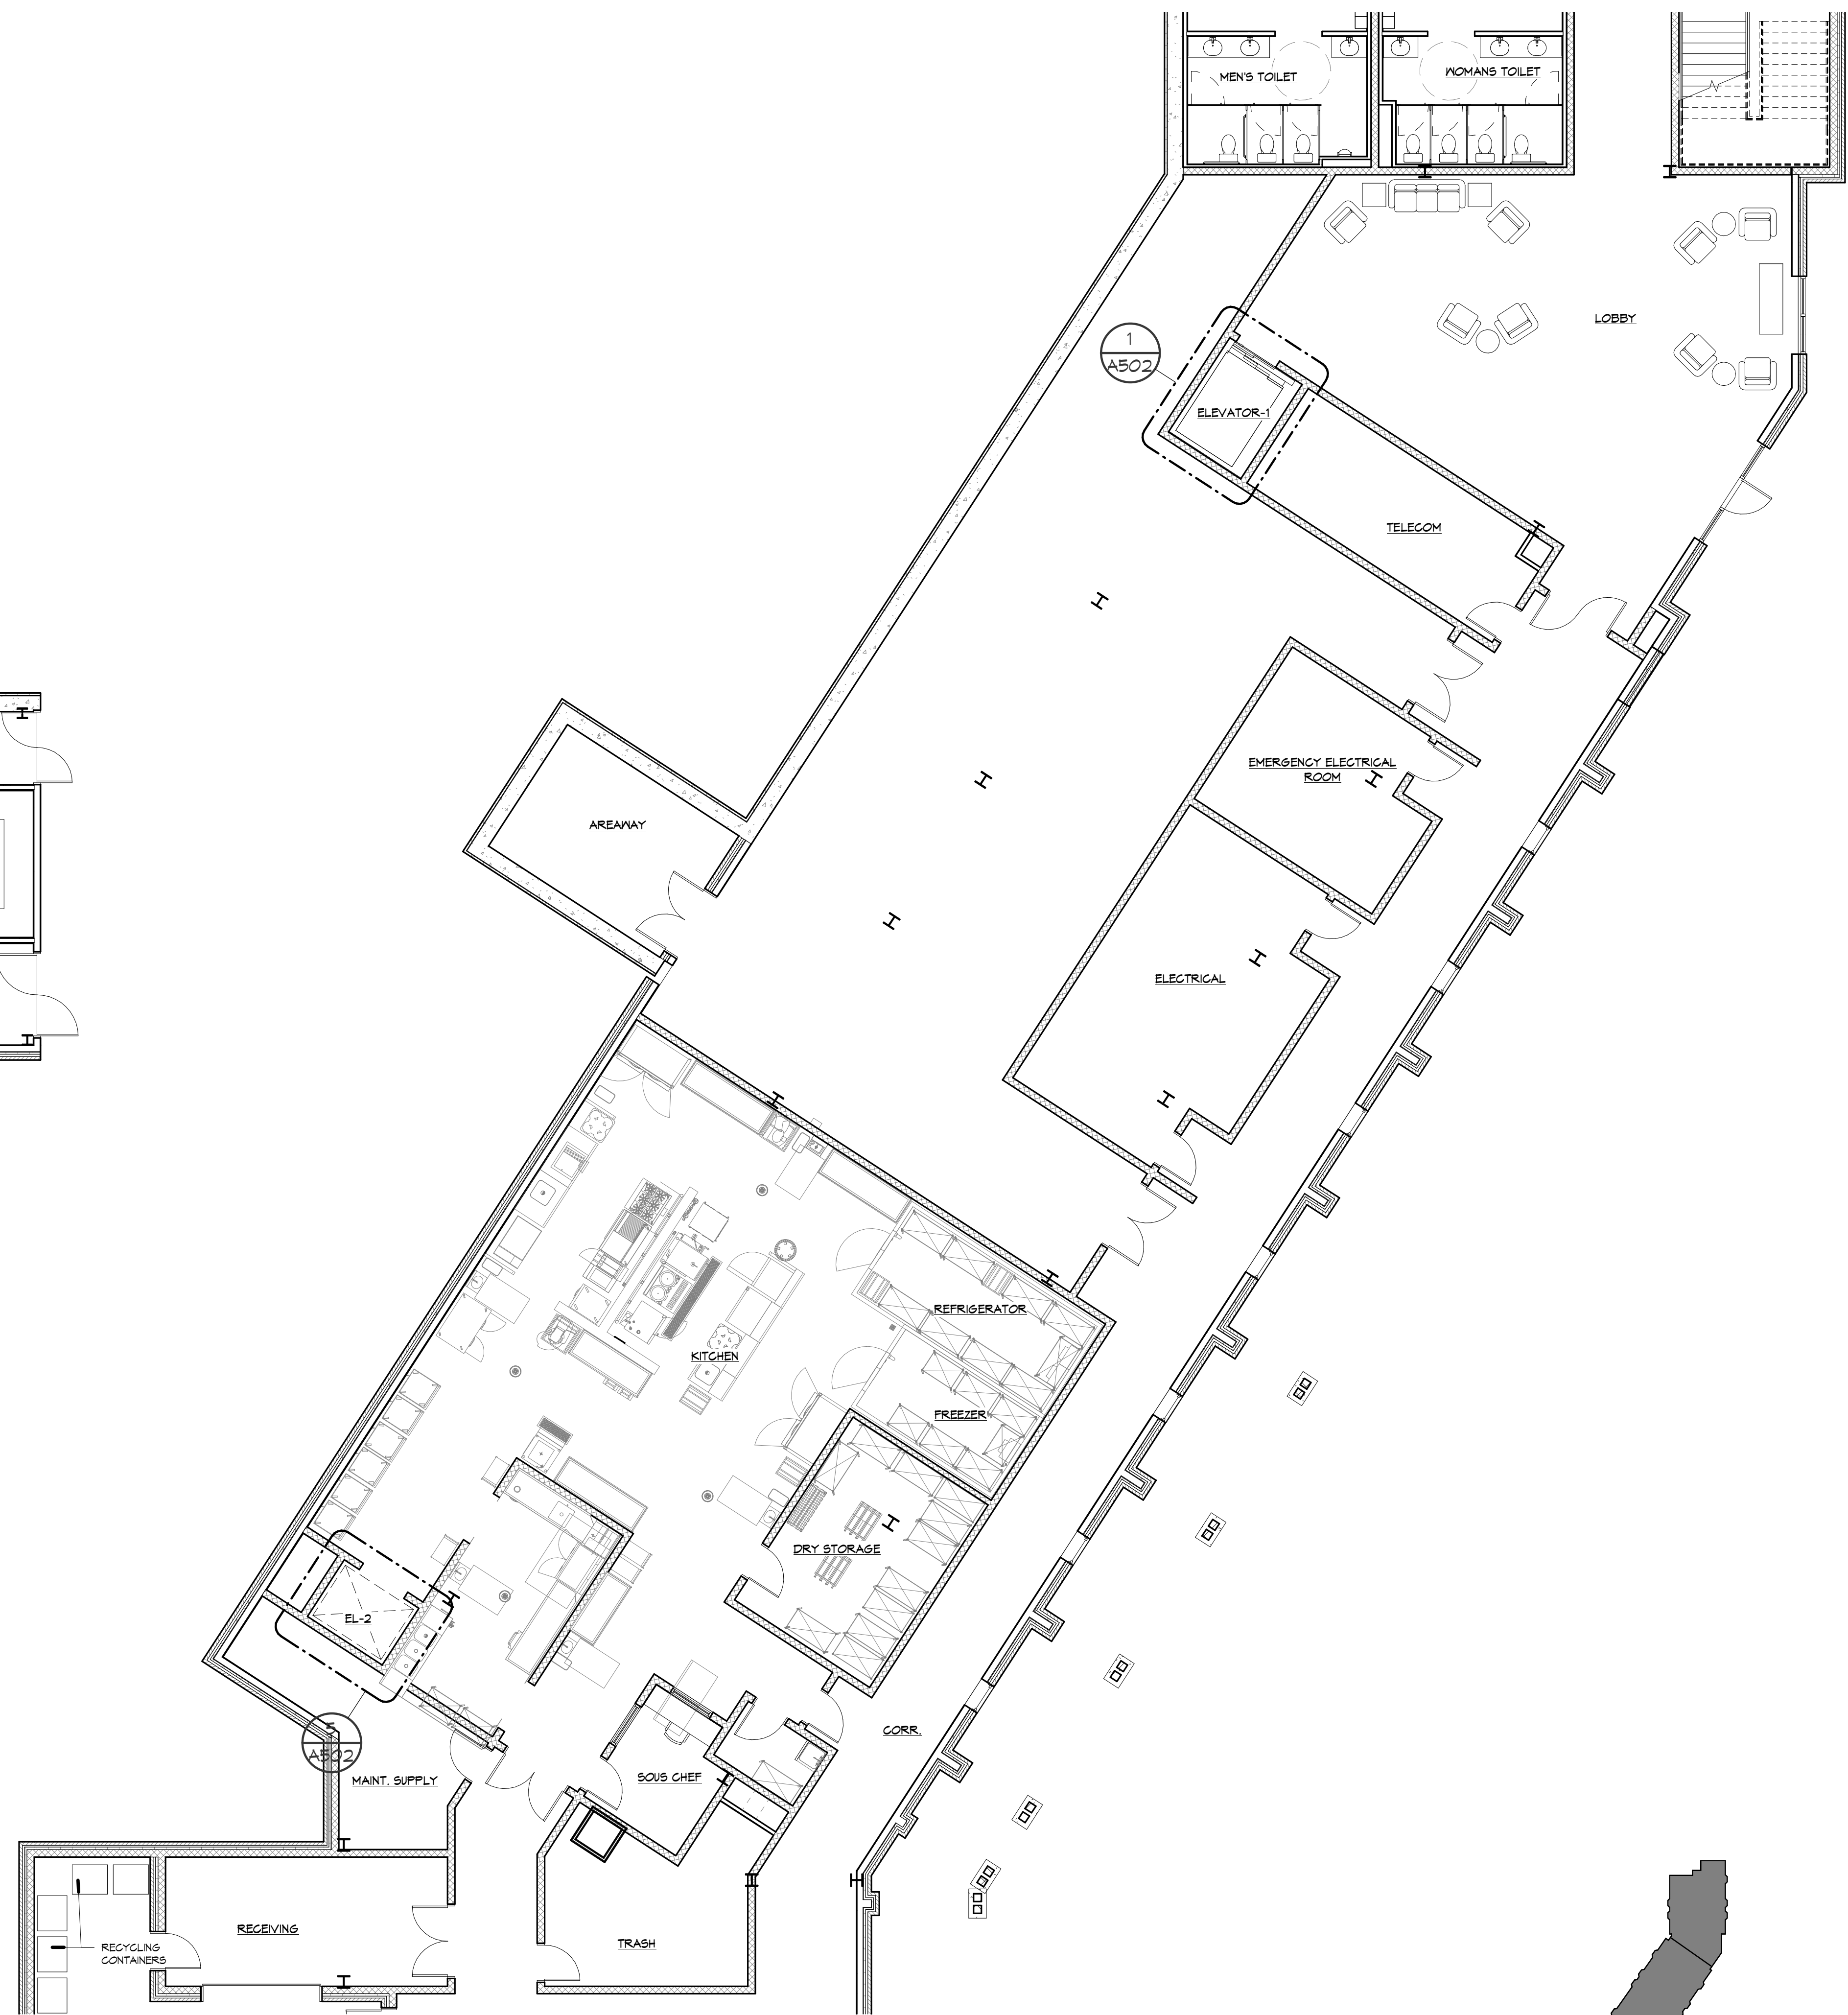


2 PARTIAL GROUND FLOOR PLAN - AREA 'B'
1/8" = 1'-0"

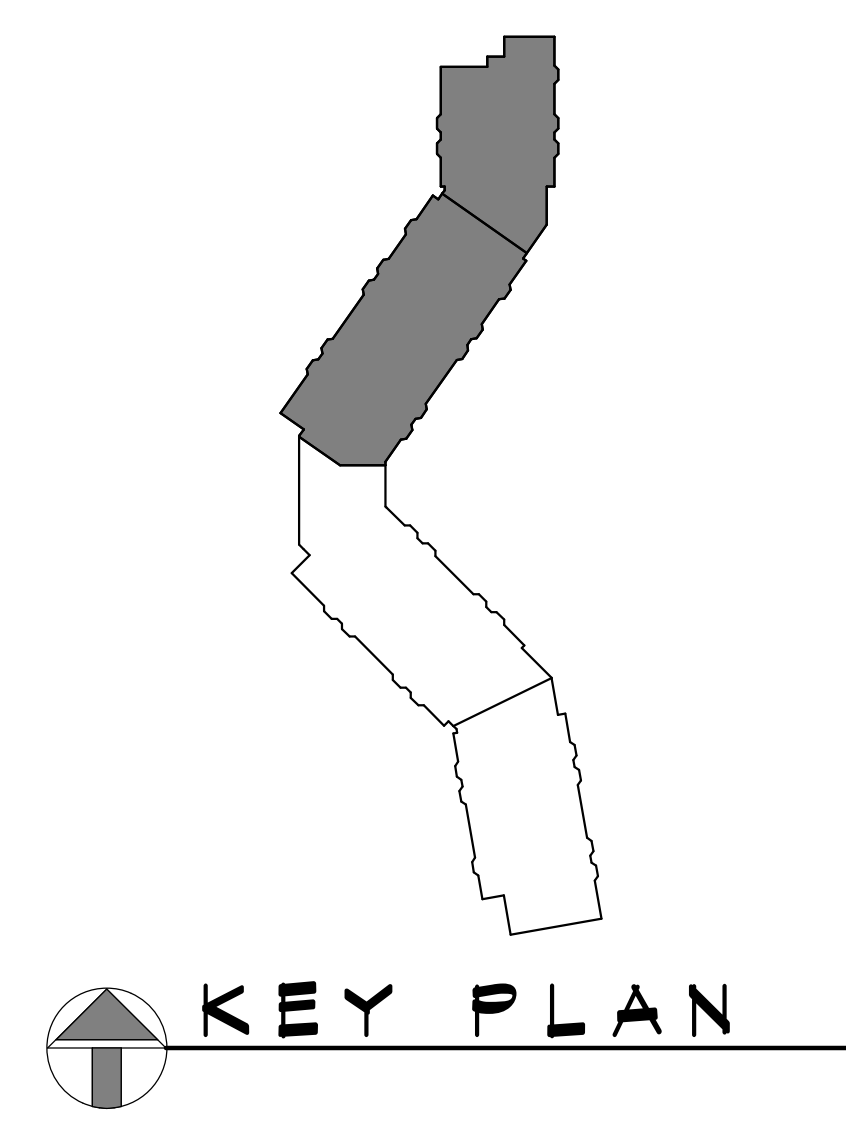


VOLUME II ASSISTED LIVING DRAWING NO: A101 COMMISSION NO: 2014104		PARTIAL GROUND FLOOR PLAN - AREAS 'A' & 'B' SCALE: AS NOTED DATE: 09/01/2015		REVISIONS <table><thead><tr><th>NO.</th><th>DATE</th><th>DESCRIPTION</th></tr></thead><tbody><tr><td> </td><td> </td><td> </td></tr></tbody></table>			NO.	DATE	DESCRIPTION				RENOVATIONS & ADDITIONS TO: THE MOORINGS OF ARLINGTON HEIGHTS FOR PRESBYTERIAN HOMES 811 EAST CENTRAL ROAD, ARLINGTON HEIGHTS, IL 60005 DRAWN BY: S.J.M. CHECKED BY: J.F.H. APPROVED BY: C.P.K.			 rlps architects® architecture • master planning • interior design 250 VALLEYBROOK DRIVE, LANCASTER, PA 17601 717-560-9501 FAX: 717-560-2373 RLPS, LLP		PROGRESS SET - NOT FOR CONSTRUCTION		THIS DRAWING IS AN INSTRUMENT OF SERVICE. IT IS THE PROPERTY OF RLPS ARCHITECTS, LLP. IT IS TO BE REPRODUCED WITHOUT THE ARCH- ITECT'S PERMISSION AND UNLESS OTHERWISE SPECIFIED, IT IS THE NAME OF THE ARCHITECT CONTRACTOR SHALL VERIFY ALL DIMENSIONS AND CONDITIONS AT THE SITE BEFORE PROCEEDING WITH THE WORK	
NO.	DATE	DESCRIPTION																			

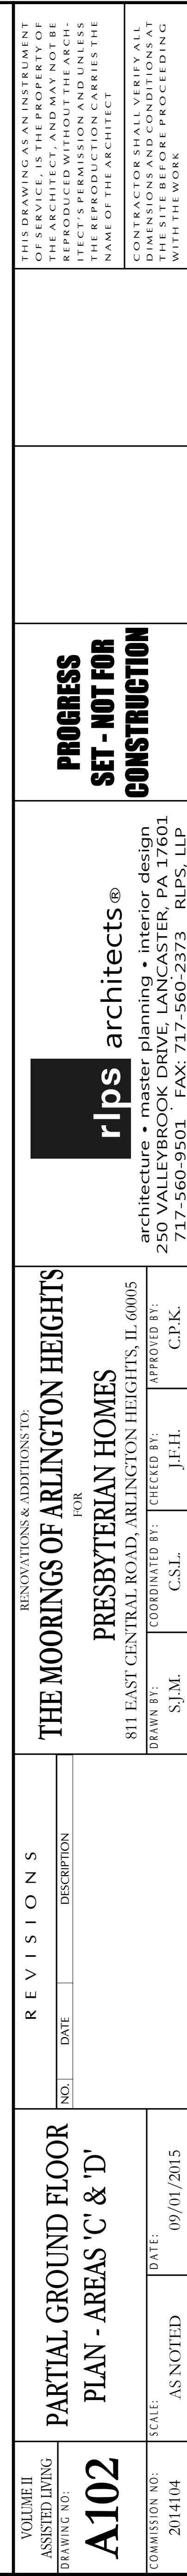


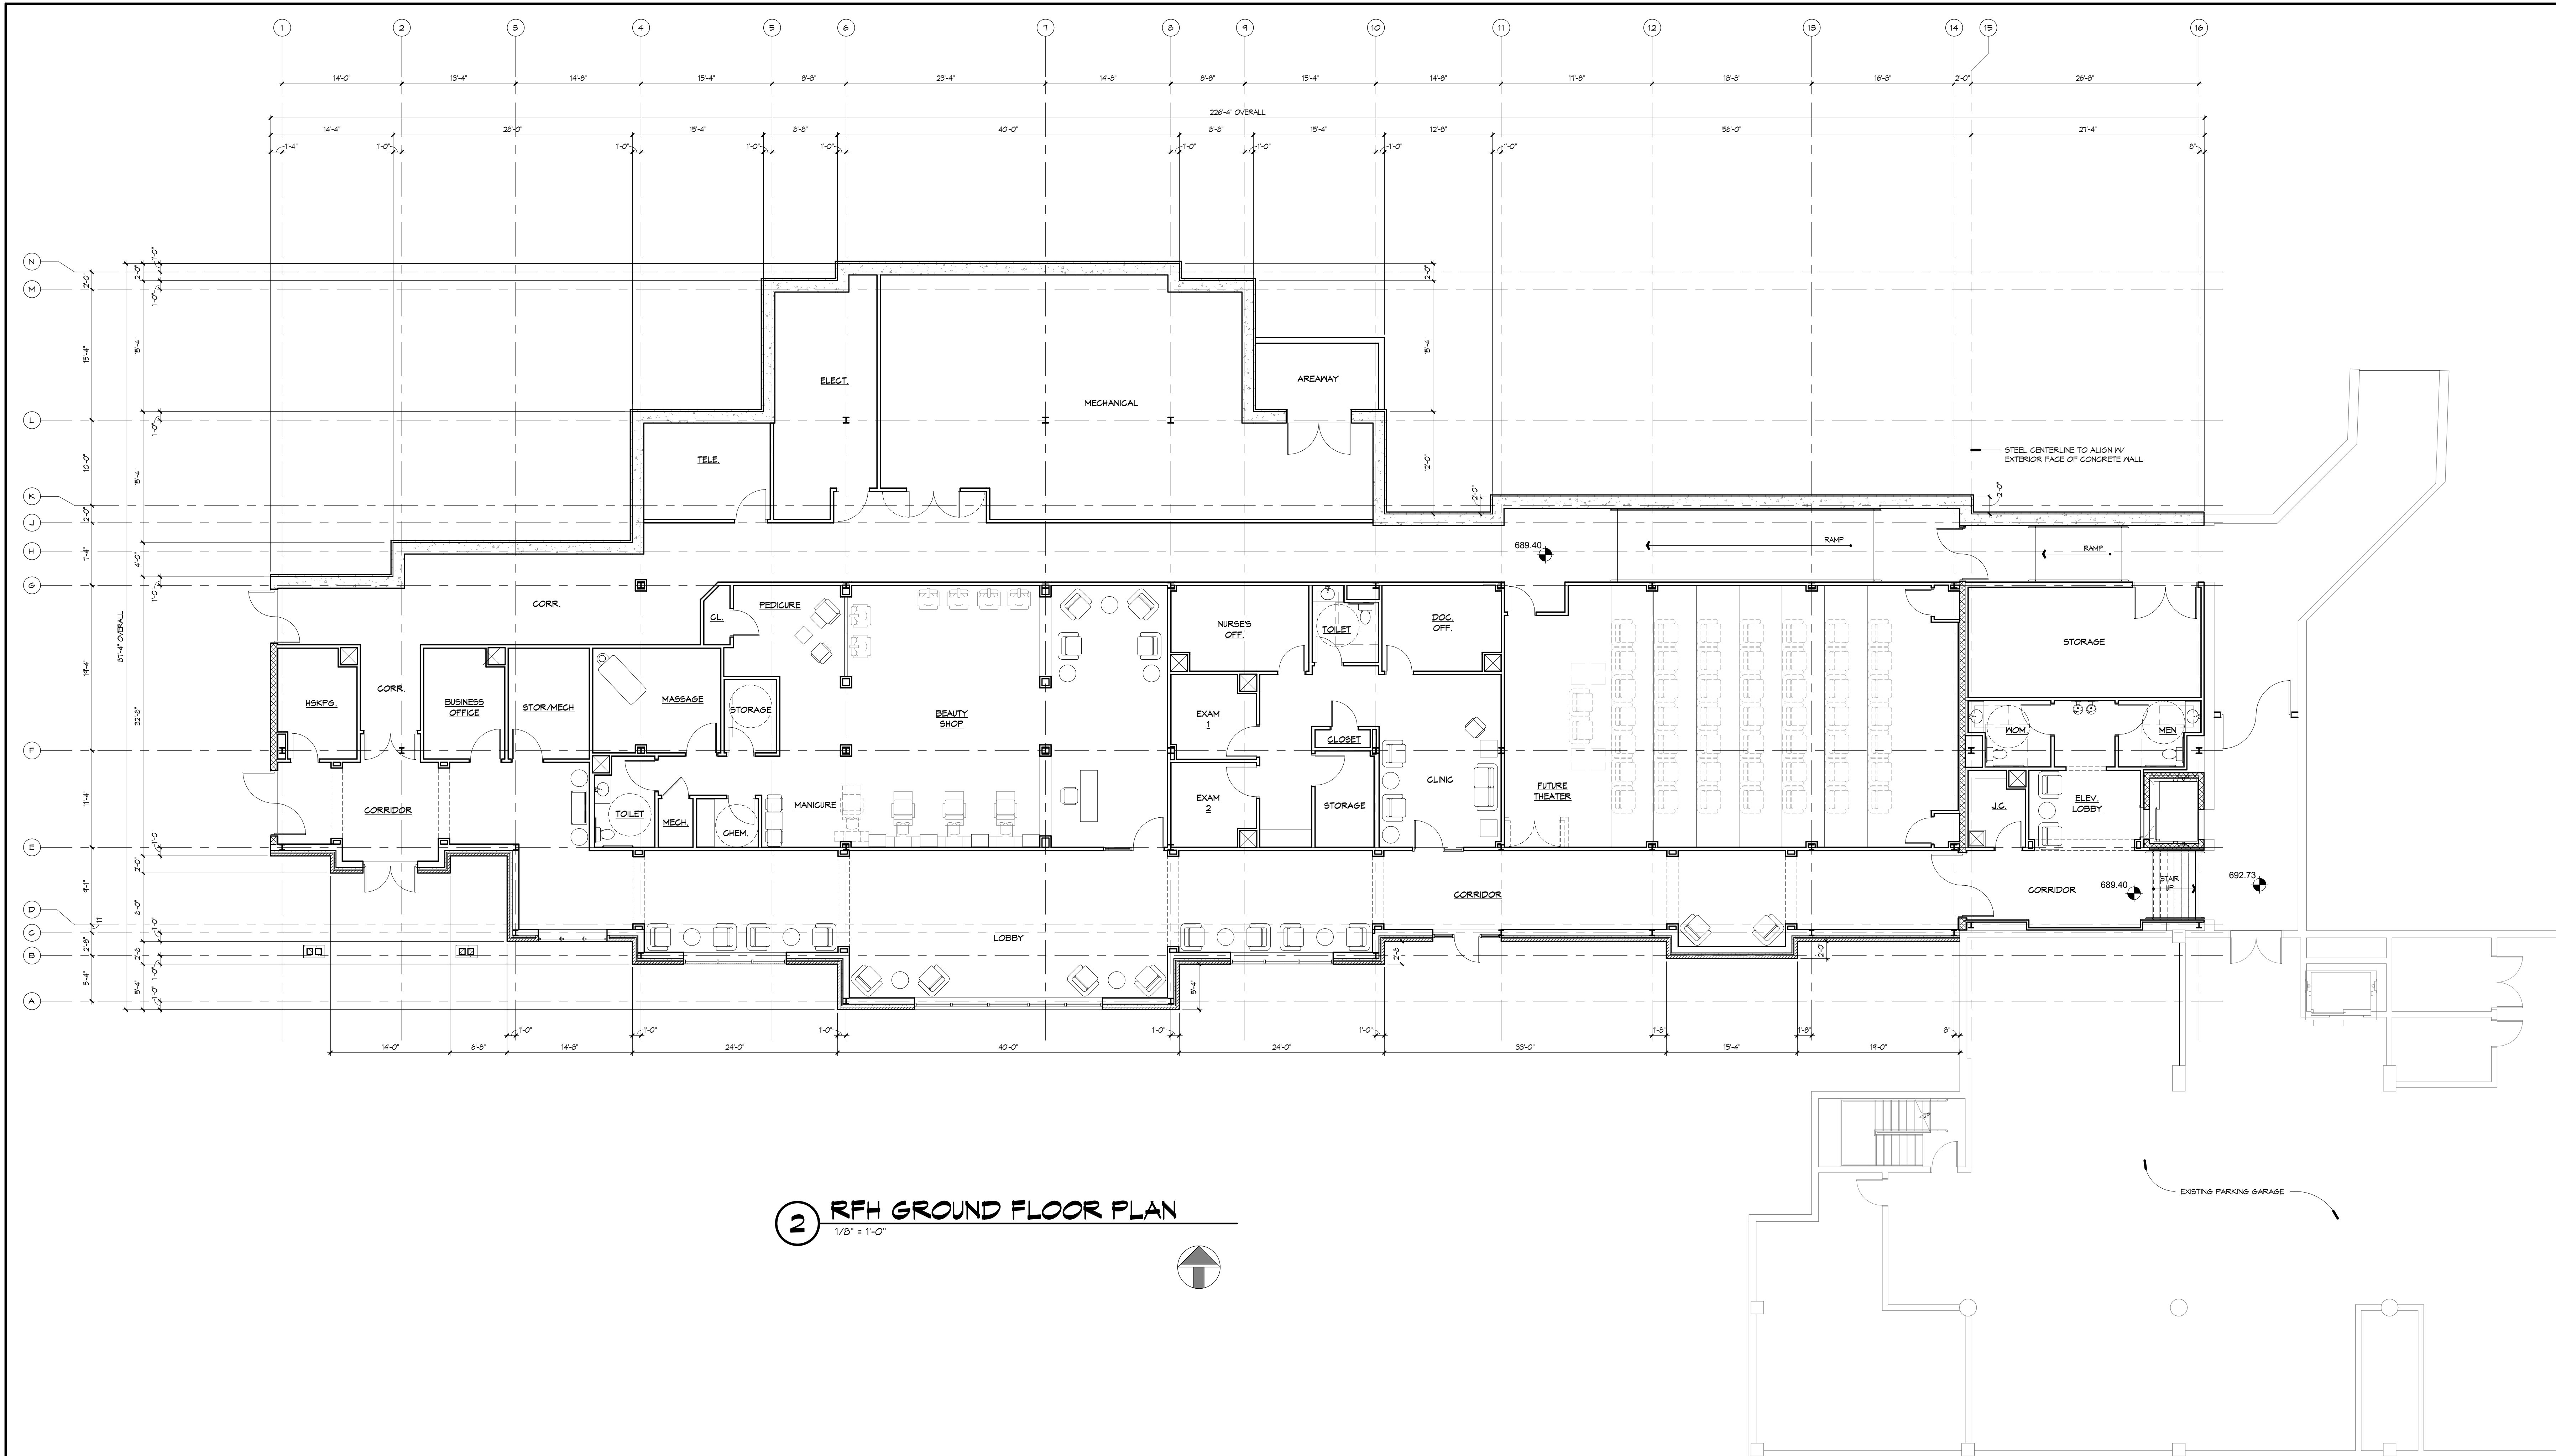

2 RFH GROUND FLOOR PLAN
1/8" = 1'-0"

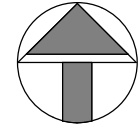

VOLUME III RFH & COMMONS DRAWING NO: A101	COMMISSION NO: 2014104	LOWER LEVEL PLAN		REVISIONS		THE MOORINGS OF ARLINGTON HEIGHTS FOR PRESBYTERIAN HOMES 811 EAST CENTRAL ROAD, ARLINGTON HEIGHTS, IL 60005		rpls architects® architecture • master planning • interior design 250 VALLEYBROOK DRIVE, LANCASTER, PA 17601 717-560-9501 FAX: 717-560-2373 RPLS, LLP		PROGRESS SET - NOT FOR CONSTRUCTION	THIS DRAWING IS AN INSTRUMENT OF SERVICE. IT IS THE PROPERTY OF RPLS ARCHITECTS, P.C. AND IS NOT TO BE REPRODUCED WITHOUT THE ARCH- ITECT'S PERMISSION AND UNLESS SPECIFICALLY NOTED OTHERWISE, IT REMAINS THE PROPERTY OF RPLS ARCHITECTS, P.C.
		DATE: 09/01/2015	AS NOTED	NO.:	DATE:	DESCRIPTION:	NO.:	DATE:	DESCRIPTION:		

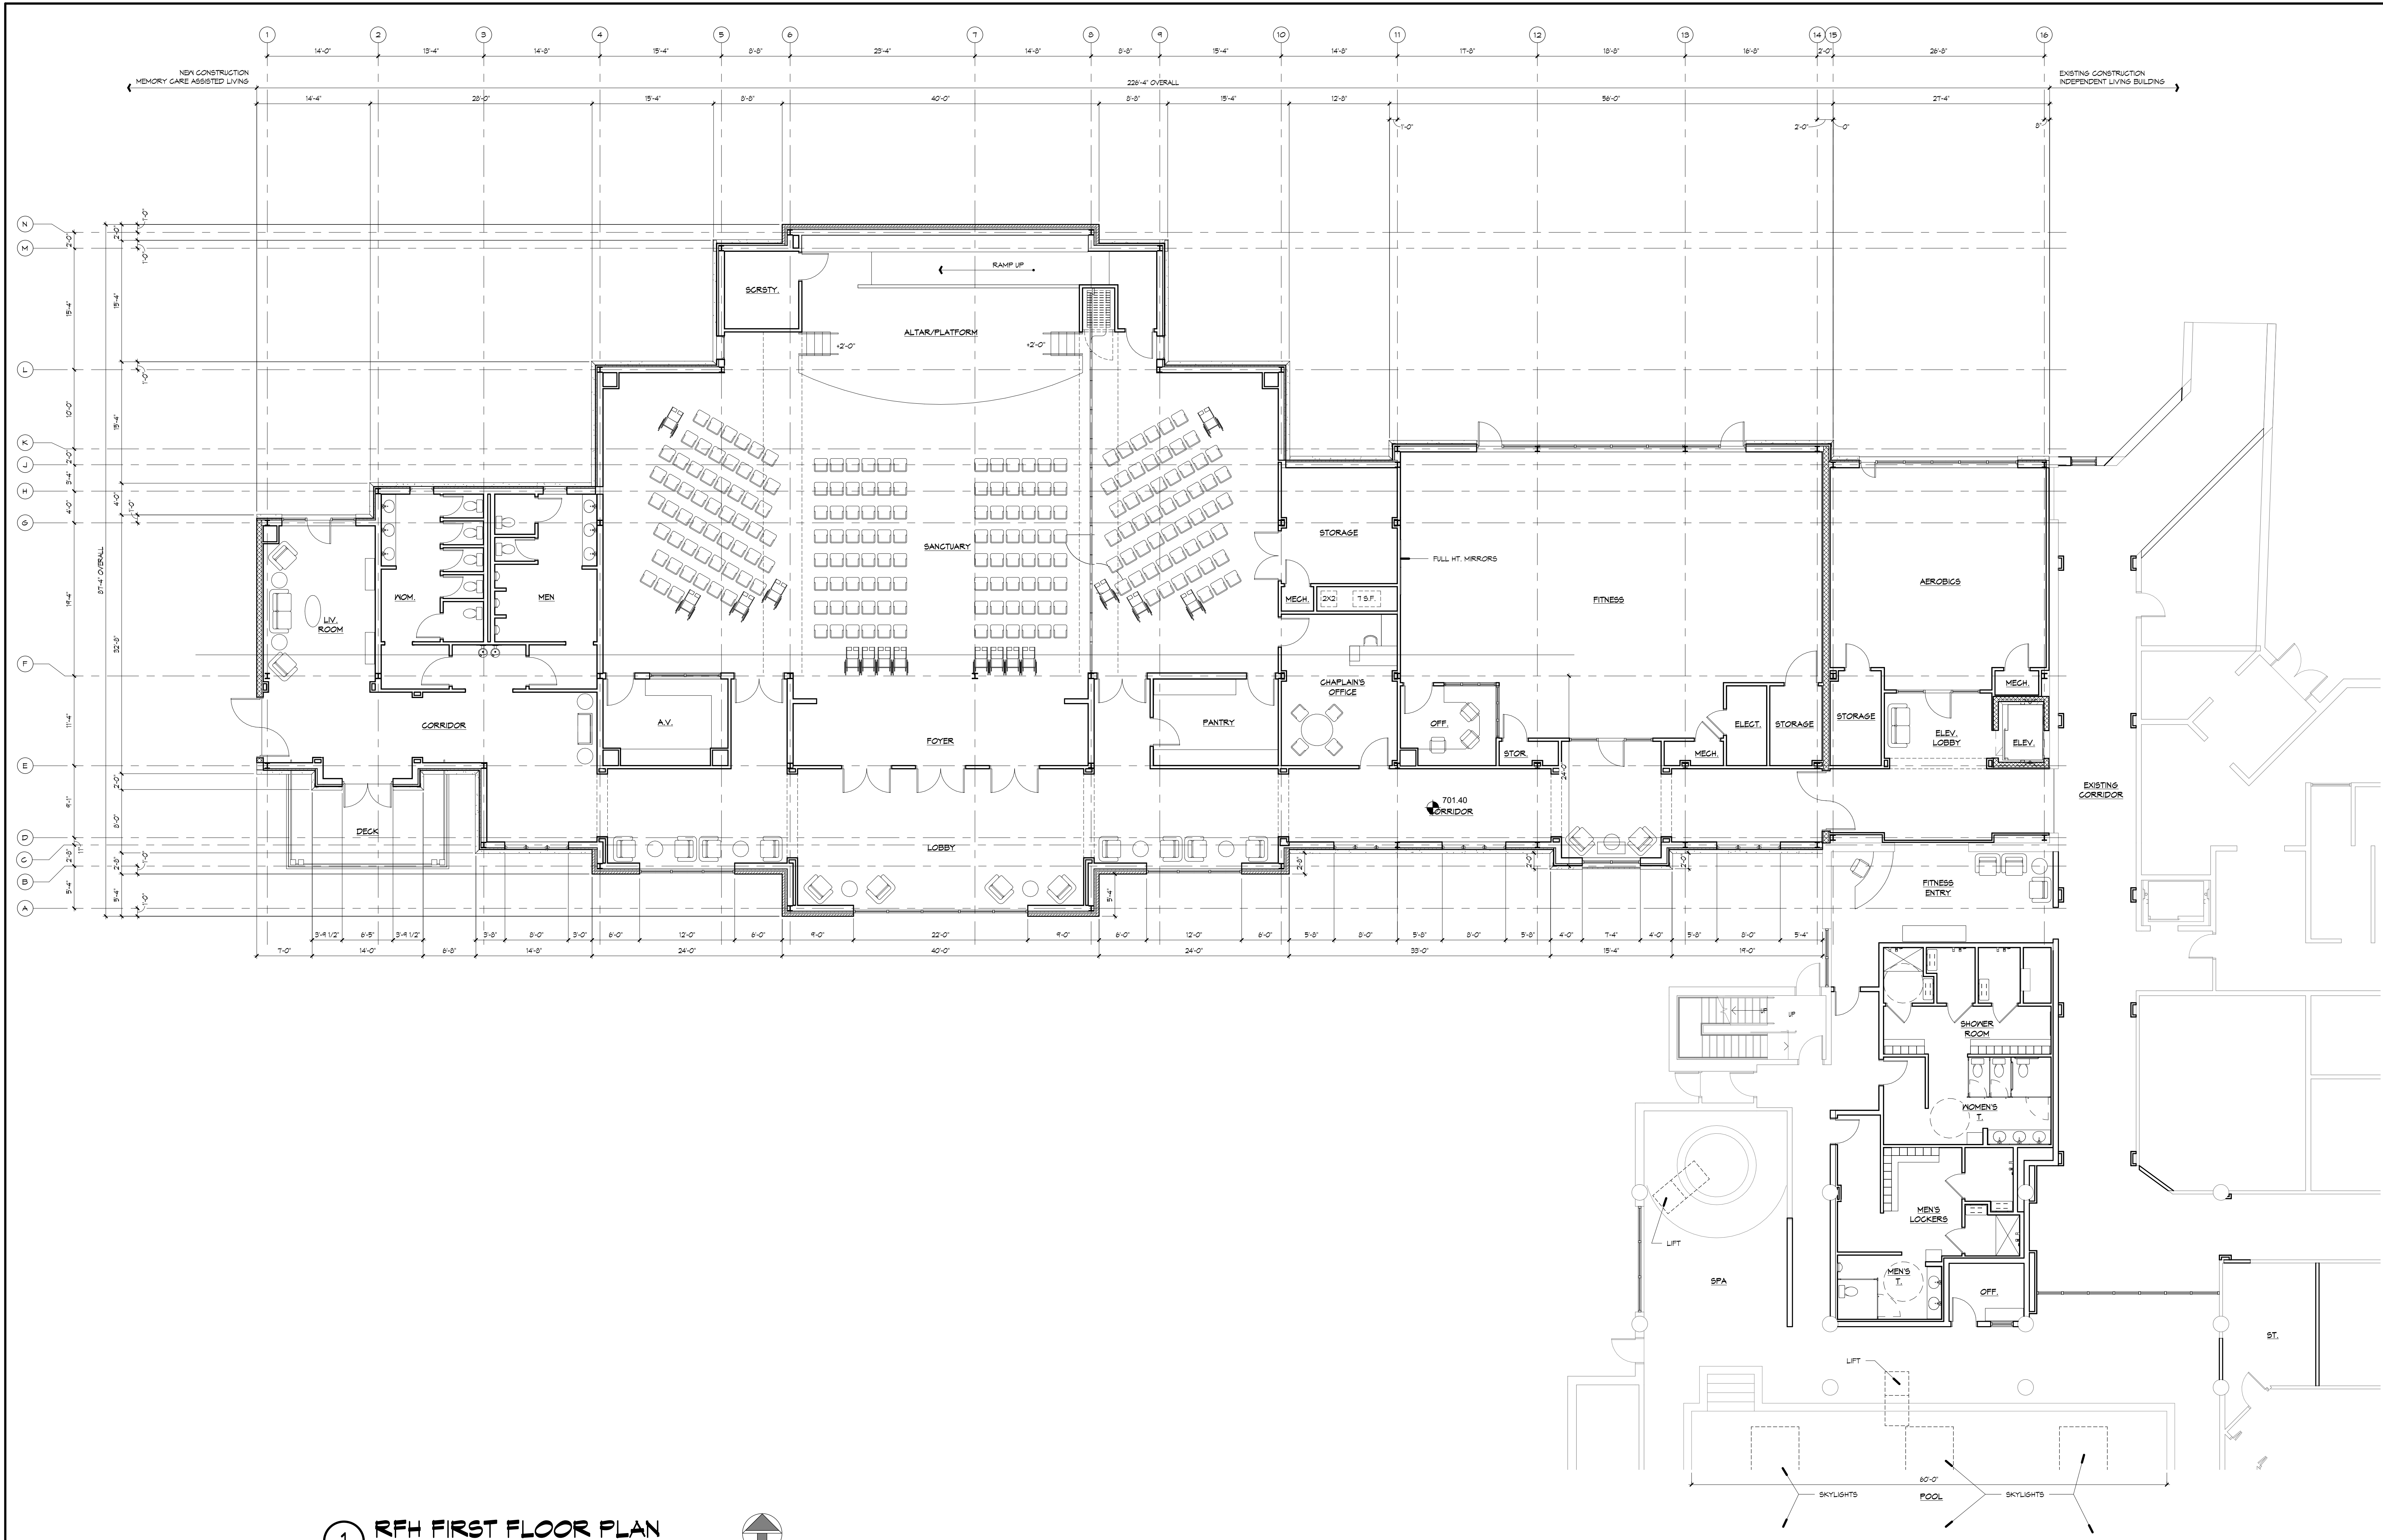

1 RFH FIRST FLOOR PLAN
1/8" = 1'-0"

VOLUME III RFH & COMMONS DRAWING NO: A102	COMMISSION NO: 2014104	SCALE: AS NOTED	DATE: 09/01/2015	FIRST FLOOR PLAN		REVISIONS		THE MOORINGS OF ARLINGTON HEIGHTS FOR PRESBYTERIAN HOMES 811 EAST CENTRAL ROAD, ARLINGTON HEIGHTS, IL 60005 DRAWN BY: SJM. COORDINATED BY: CS.L. CHECKED BY: JFH.L. APPROVED BY: CJK.		rlps architects® architecture • master planning • interior design 250 VALLEYBROOK DRIVE, LANCASTER, PA 17601 717-560-9501 FAX: 717-560-2373 RLPS, LLP	PROGRESS SET - NOT FOR CONSTRUCTION	THIS DRAWING IS AN INSTRUMENT OF SERVICE. IT IS THE PROPERTY OF RLPS ARCHITECTS, INC. AND IS NOT TO BE REPRODUCED WITHOUT THE ARCH- ITECT'S PERMISSION AND UNLESS SPECIFICALLY NOTED OTHERWISE, IT REPRESENTS THE DESIGN INTENT OF THE ARCHITECT. CONTRACTOR SHALL VERIFY ALL DIMENSIONS AND CONDITIONS AT THE SITE BEFORE PROCEEDING WITH THE WORK.
				NO. DATE DESCRIPTION								