



EAST MINOR STREET

EASEMENT SITE PLAN SCALE 1"=10'-0"

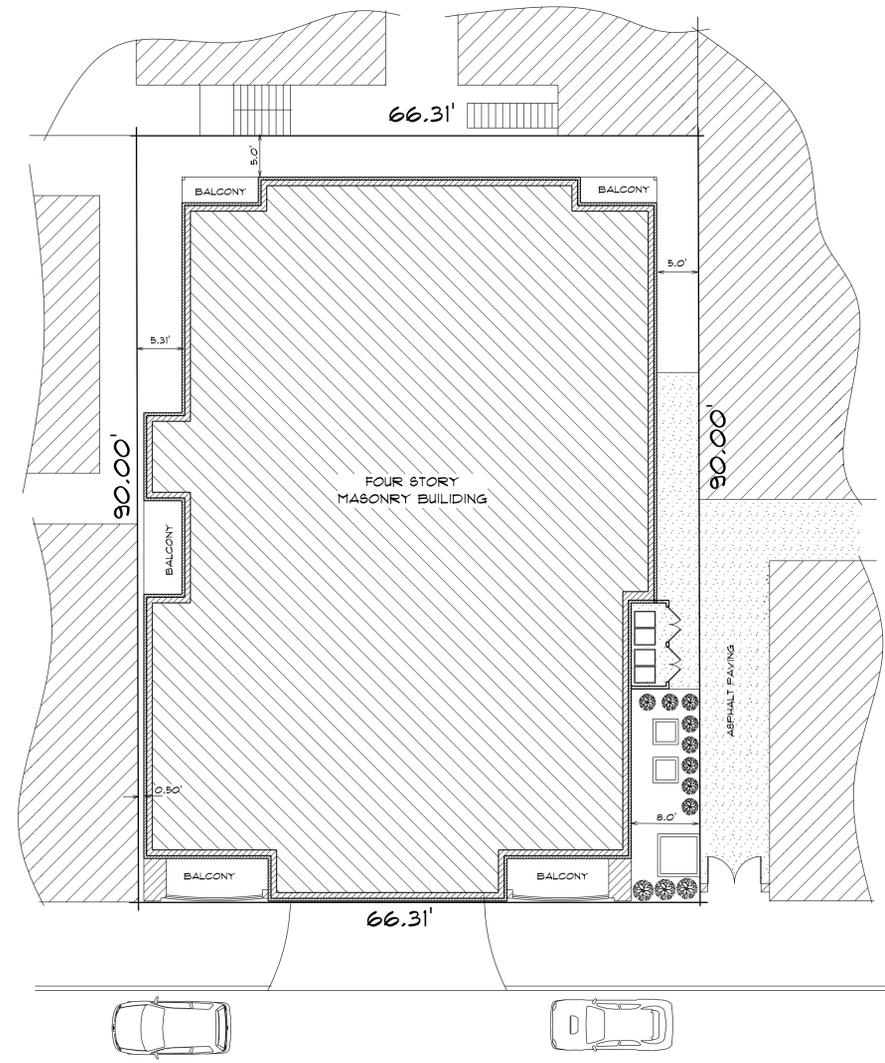


EAST MINOR STREET

BALCONY/SECOND FLOOR PLAN SCALE 1"=10'-0"

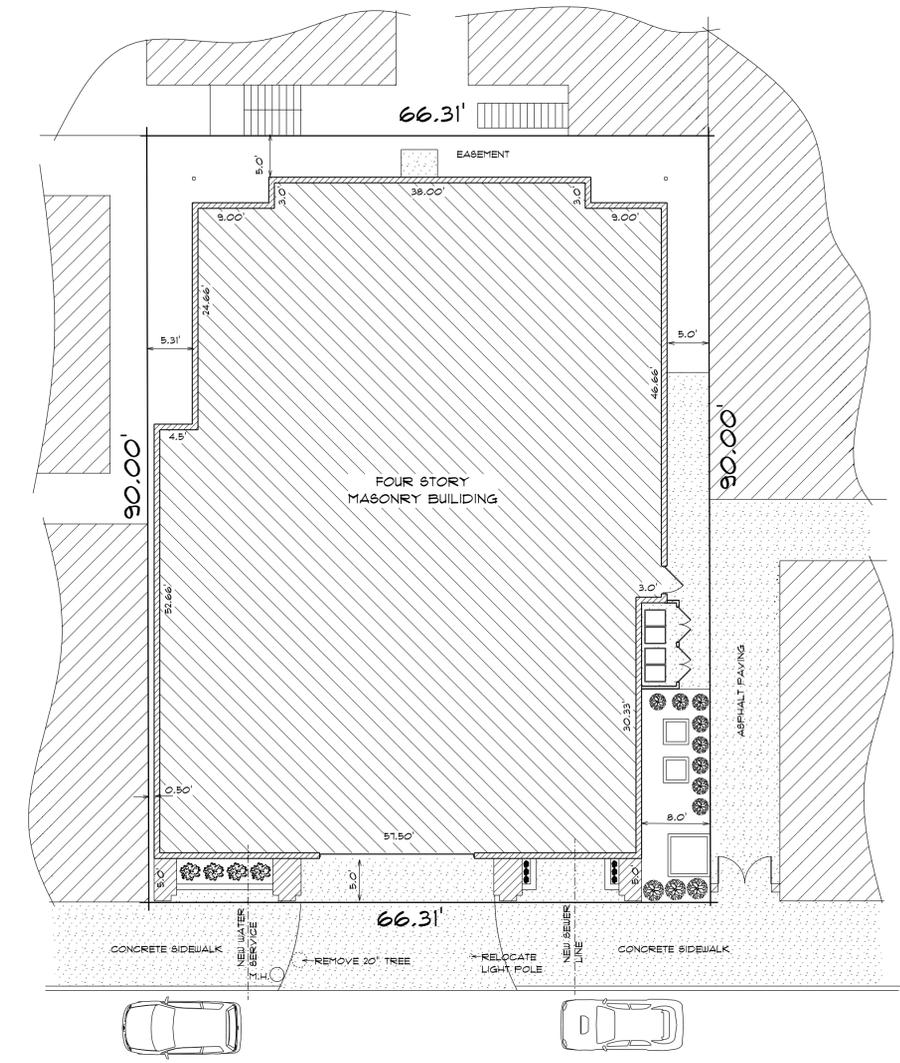

EAST MINOR STREET

SITE PLAN SCALE 1"=10'-0"

 

DATE	OCT 22, 2015
REVISION	



FRONT ELEVATION

SCALE 1/8" = 1'-0"

10'-0"  
12'-0"  
12'-0"  
12'-0"  
12'-0"  
12'-0"  
10'-0"

5'-4"  
PARAFET WALL




RIGHT ELEVATION

SCALE 1/8" = 1'-0"

10'-0" 12'-0" 12'-0" 12'-0" 12'-0" 5'-4" 4'-0"

NEIGHBOR BUILDING

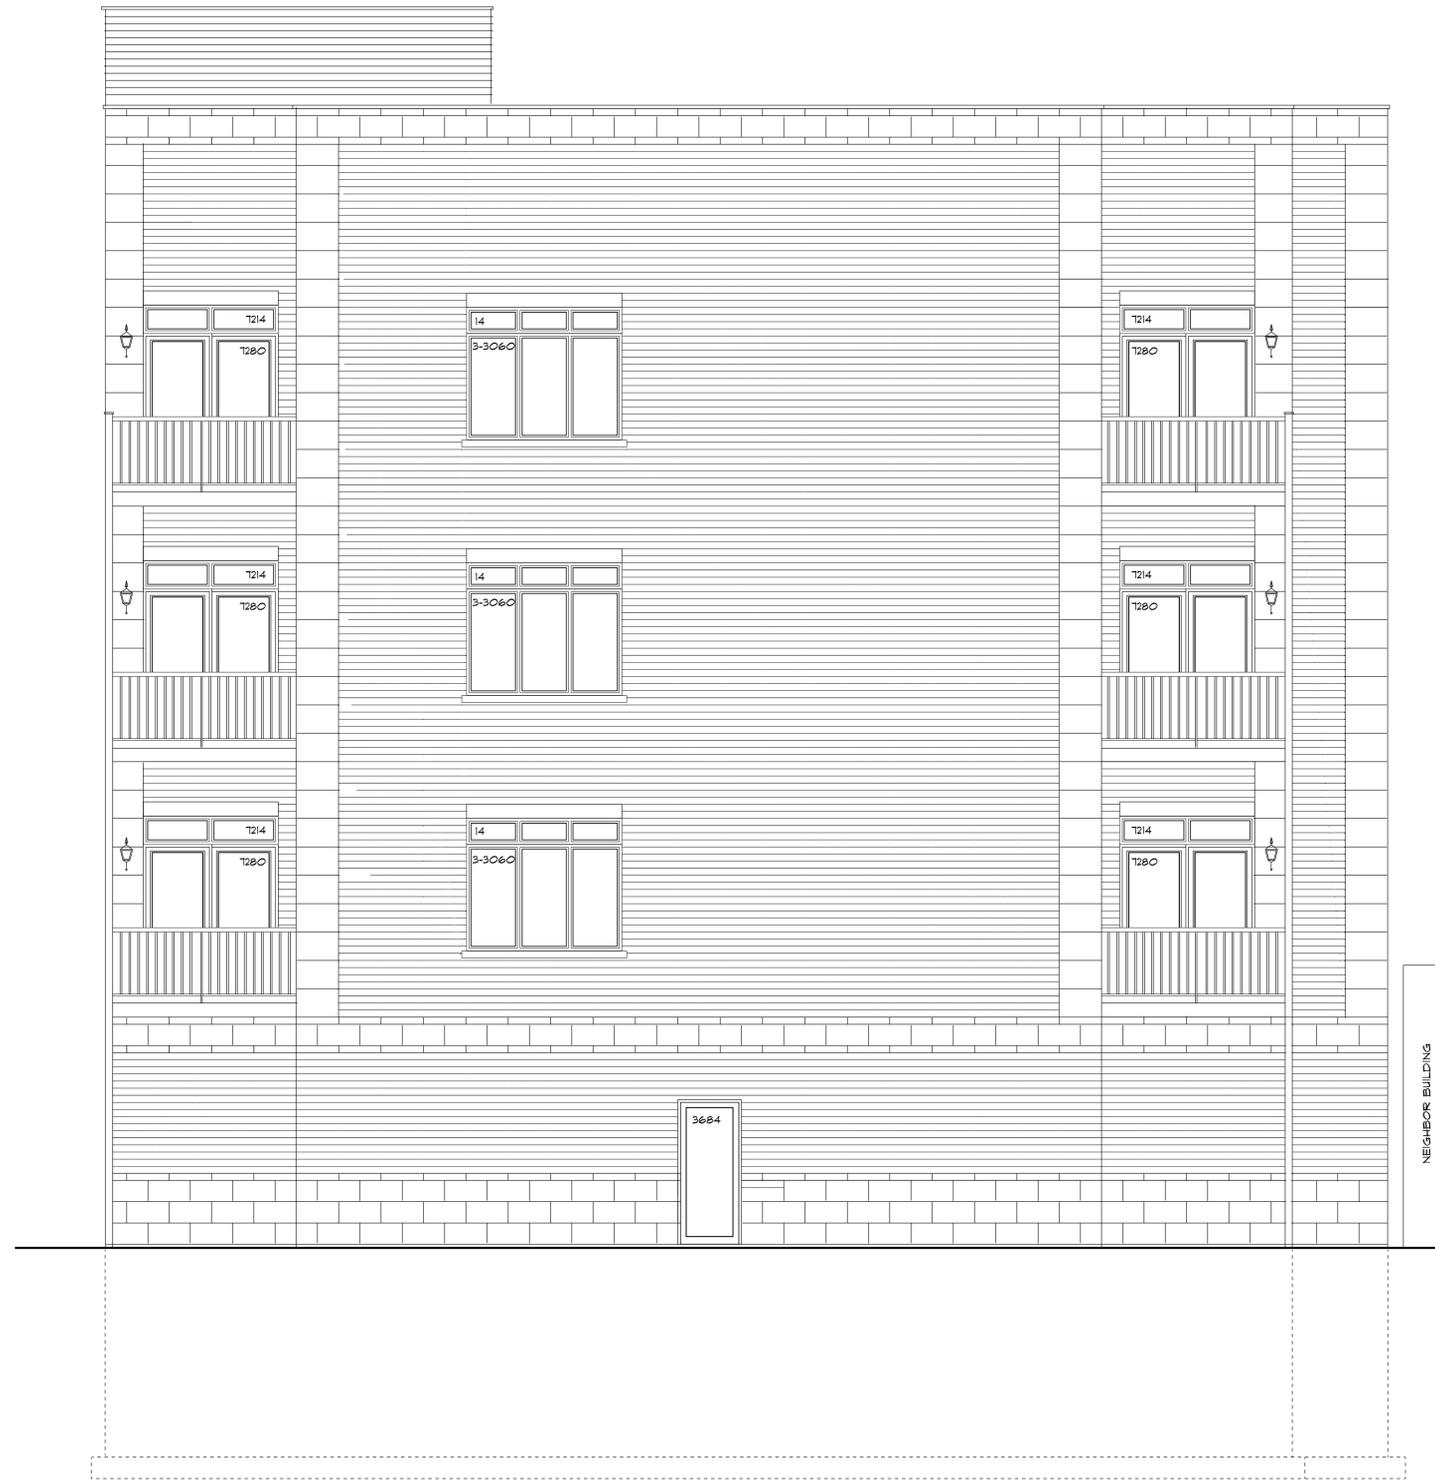

NEIGHBOR BUILDING


REAR ELEVATION

SCALE 1/8" = 1'-0"

10'-0"  
12'-0"  
12'-0"  
12'-0"  
12'-0"  
12'-0"  
5'-4"  
4'-0"

NEIGHBOR BUILDING

NEIGHBOR STAIR

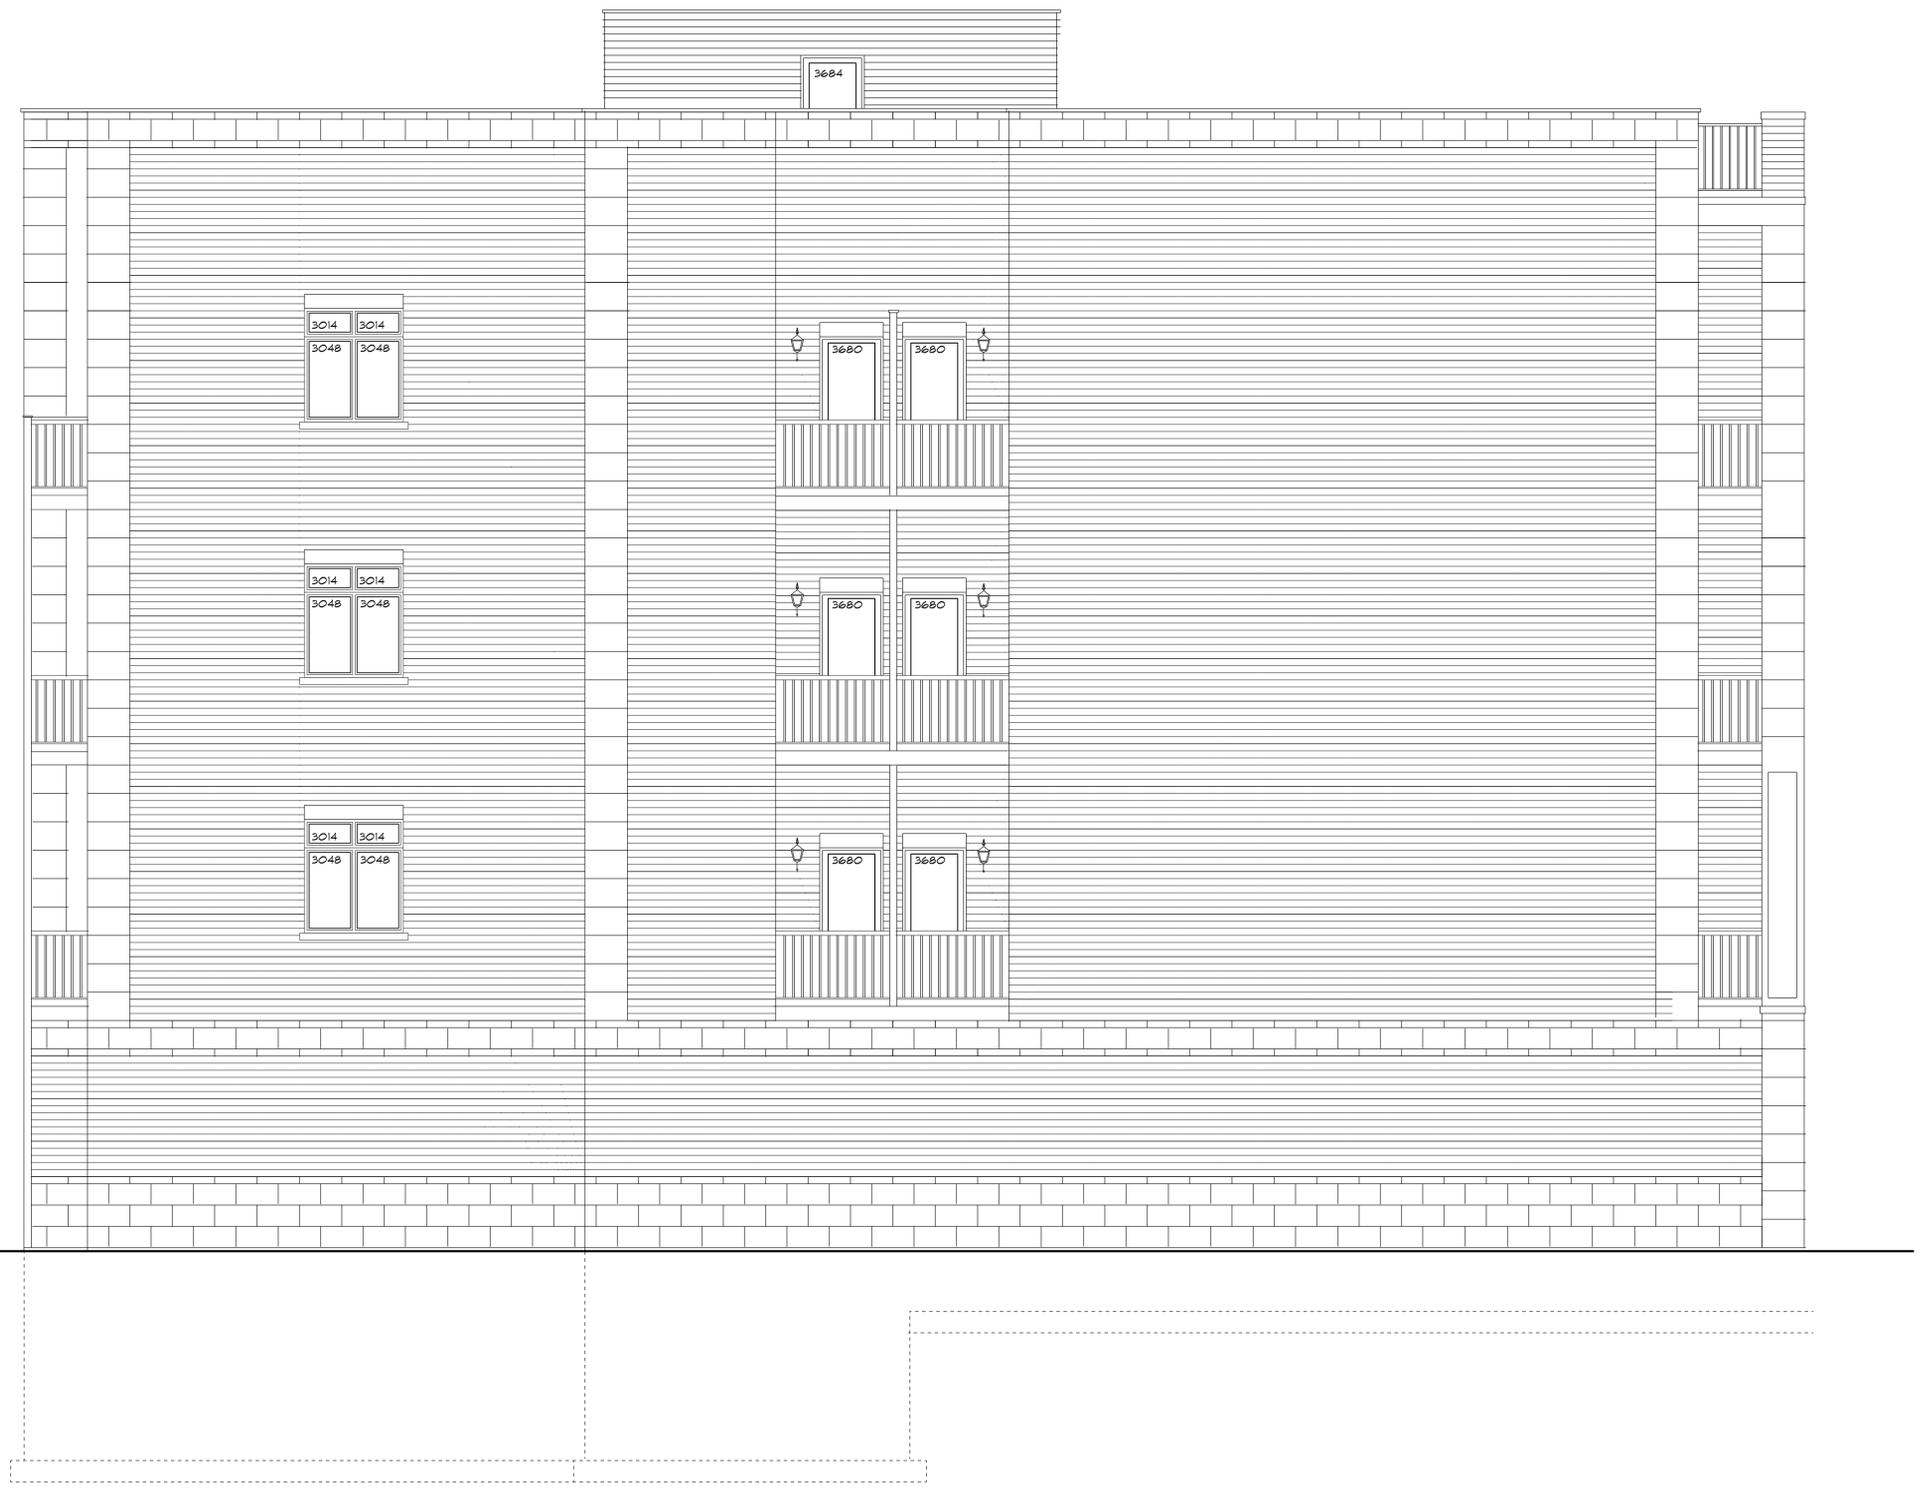

LEFT ELEVATION

SCALE 1/8" = 1'-0"

FOUR STORY BUILDING FOR:  
**FRANK PANZARINO**  
13 EAST MINER STREET ARLINGTON HEIGHTS ILLINOIS 60004

DATE  
OCT 22, 2015

REVISION


JOB #

SHEET #


**A4**




**PRAIRIE TECH, LTD**  
ARCHITECTS • DEVELOPERS • BUILDERS  
415 SOUTH MIDDLETON AVENUE  
PALATINE, ILLINOIS 60067  
(847) 202-9223

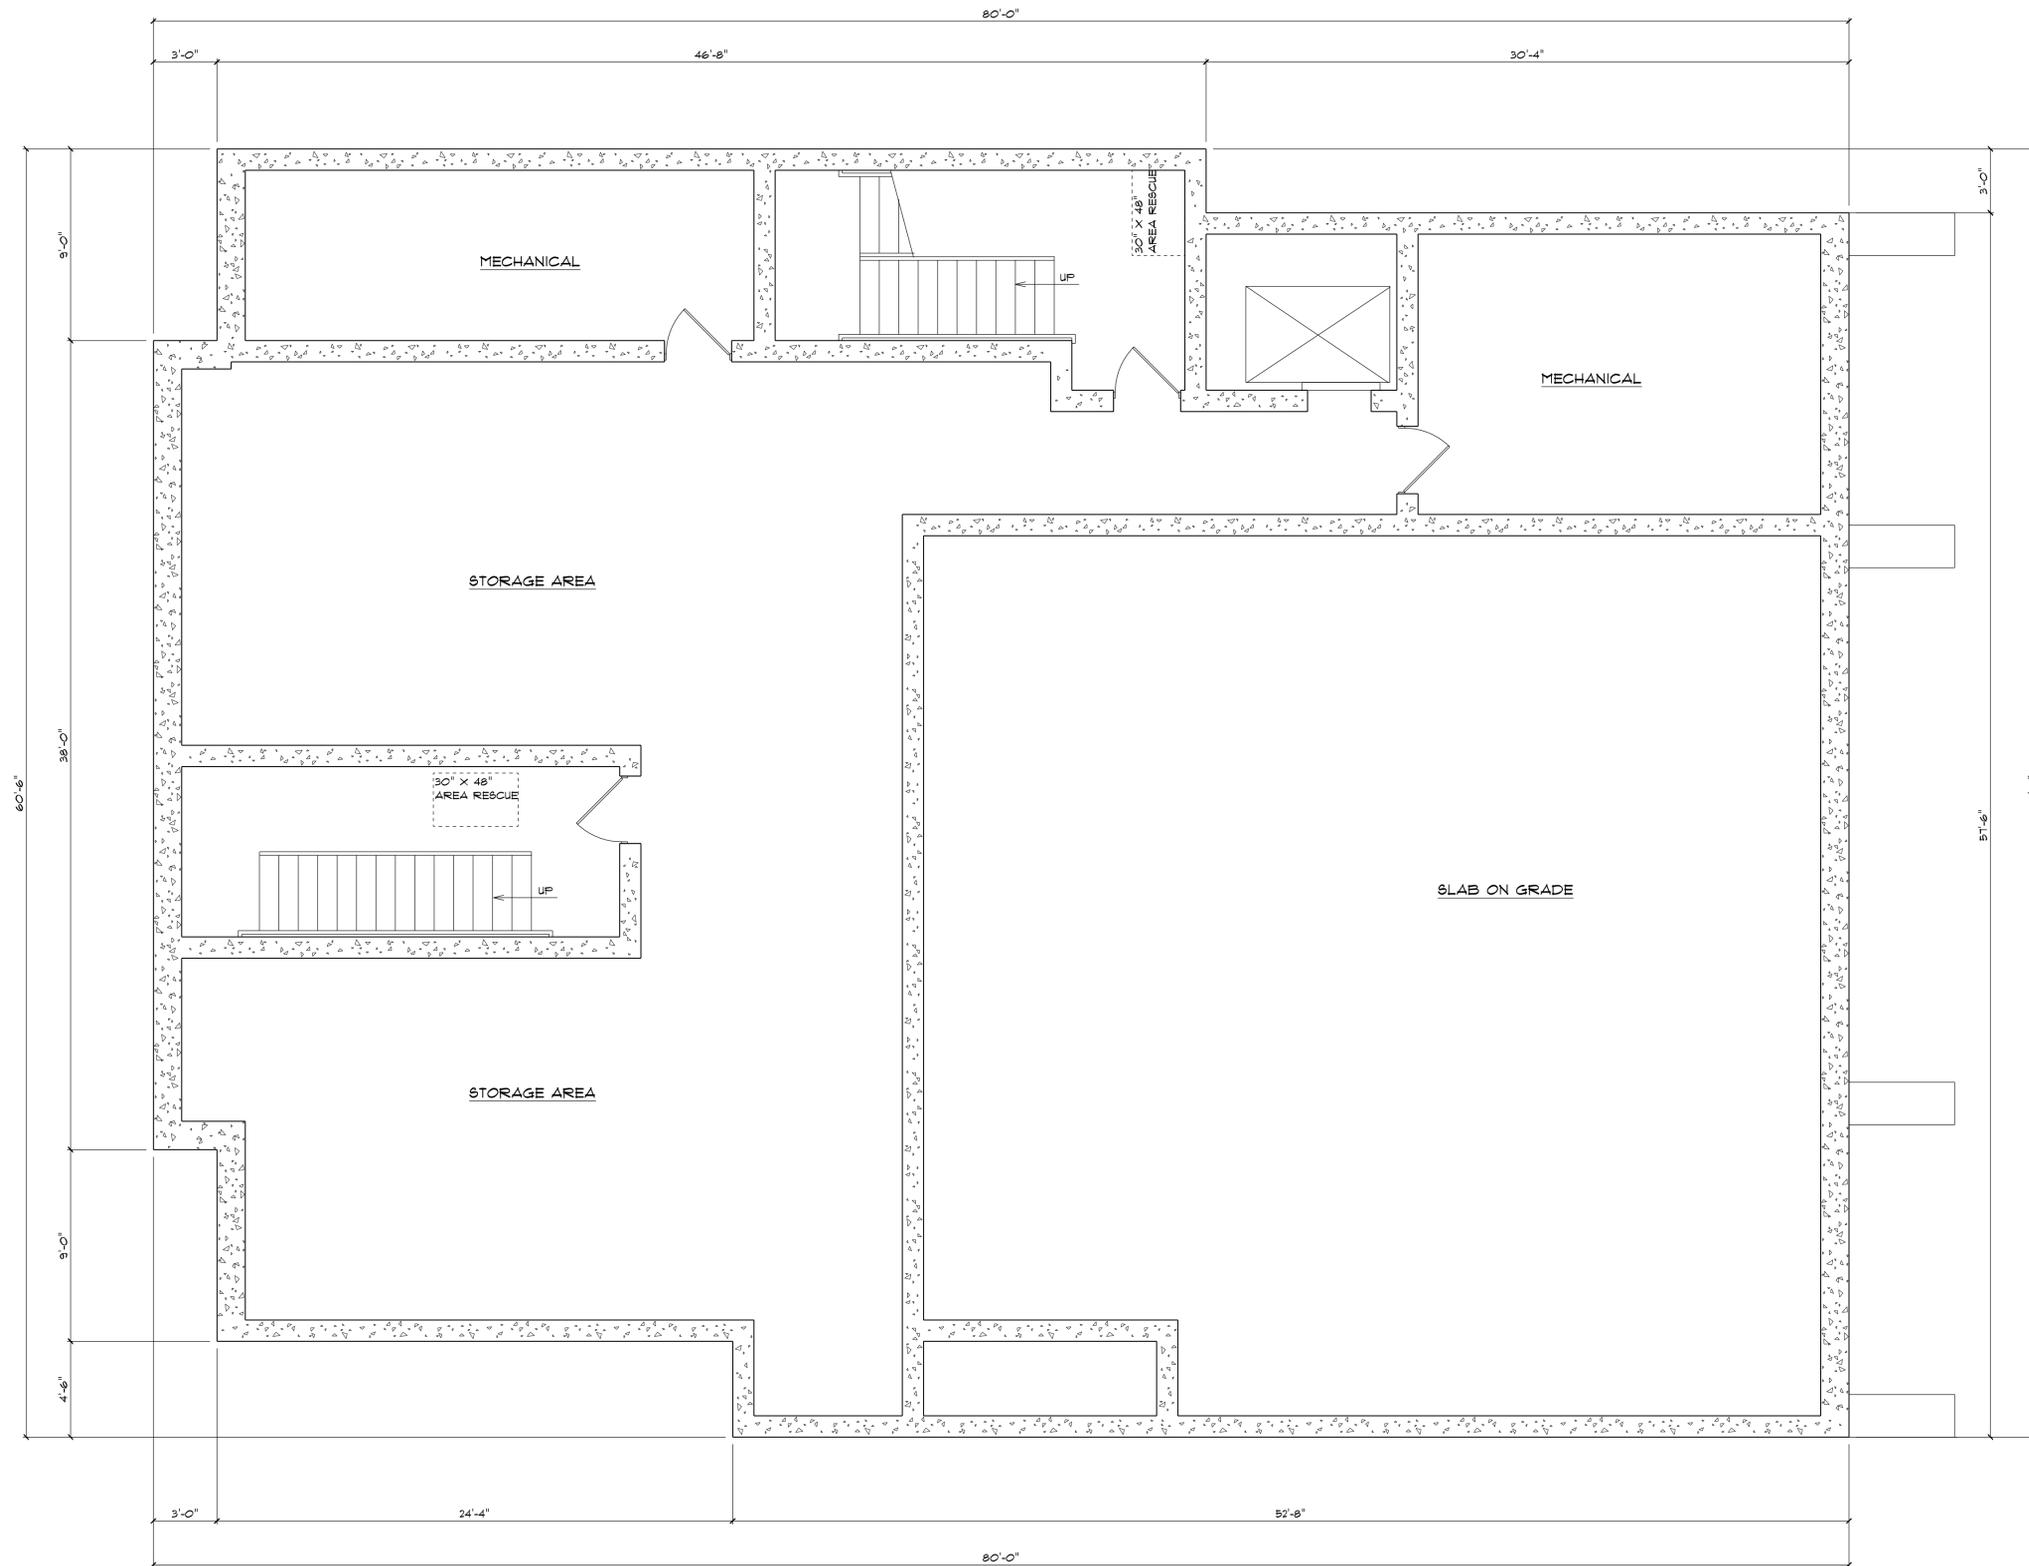

LOWER LEVEL PLAN SCALE 1/8" = 1'-0"

 

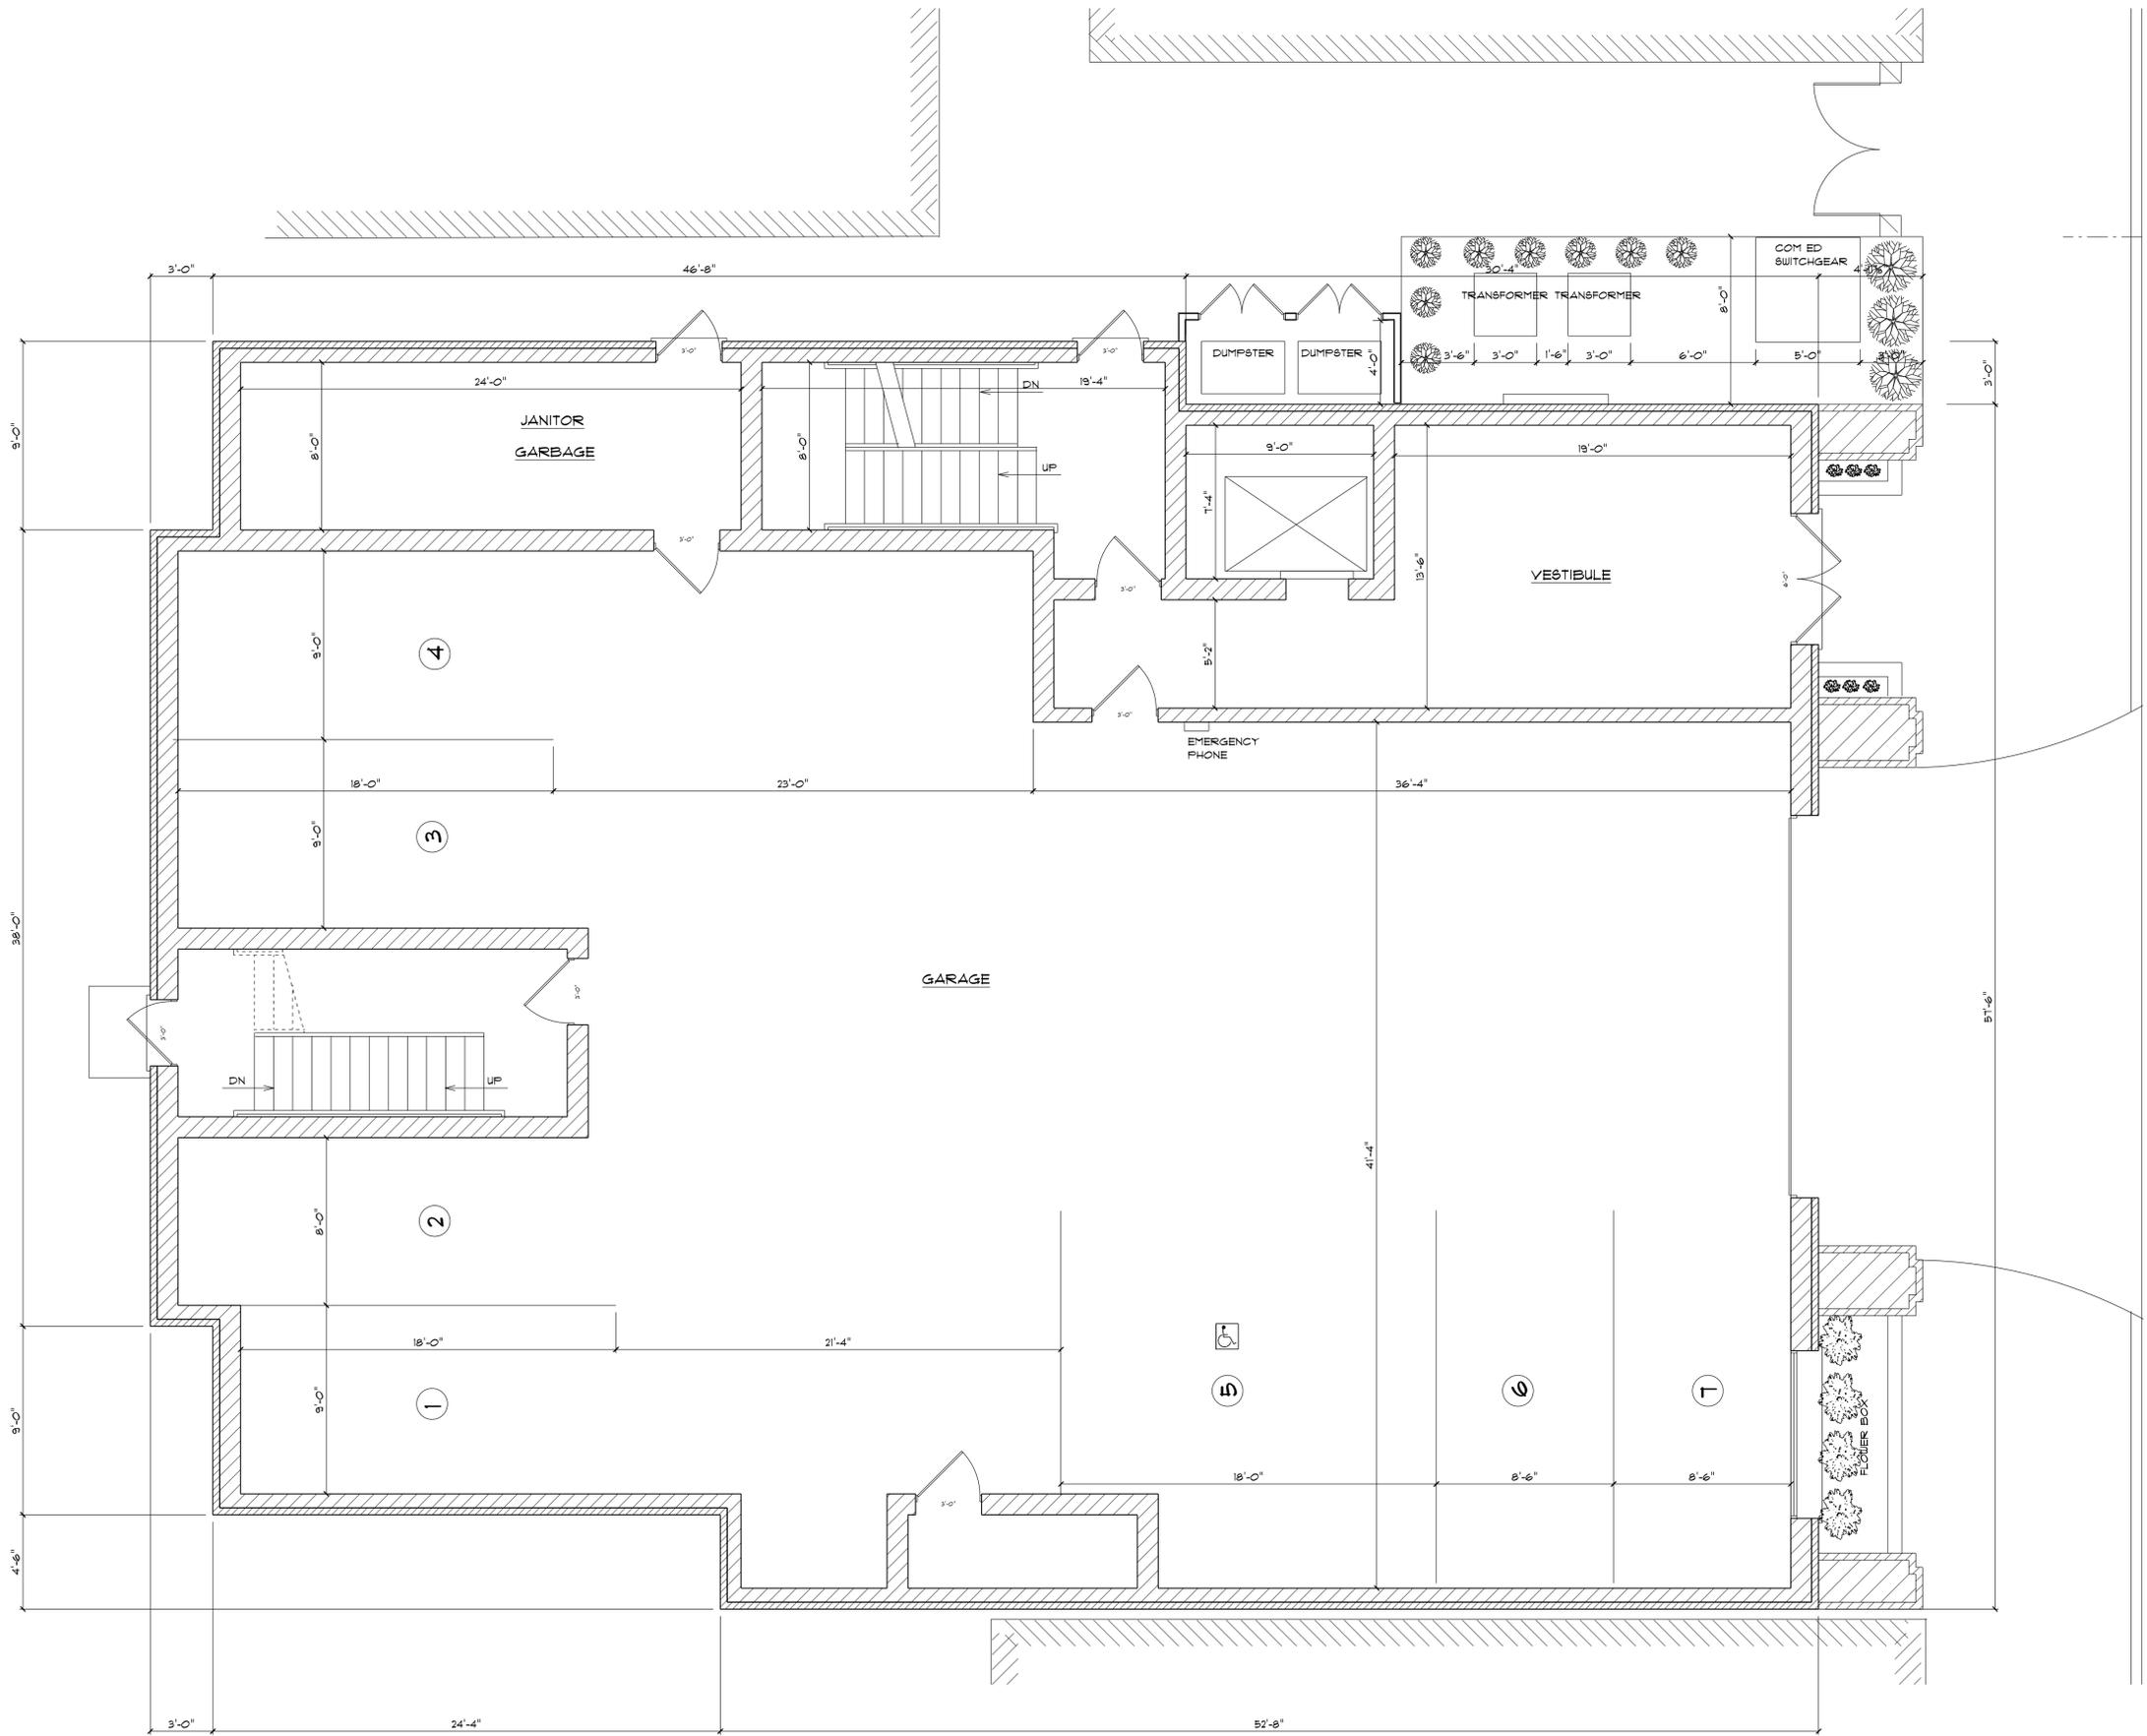

GROUND LEVEL SCALE 1/4" = 1'-0"

FOUR STORY BUILDING FOR:  
**FRANK PANZARINO**  
 13 EAST MINER STREET ARLINGTON HEIGHTS ILLINOIS 60004


DATE  
 OCT 22, 2015

REVISION

JOB #


SHEET #  
**A6**

**PRAIRIETECH, LTD**  
 ARCHITECTS • DEVELOPERS • BUILDERS  
 415 SOUTH MIDDLETON AVENUE  
 PALATINE, ILLINOIS 60067  
 (847) 202-9223

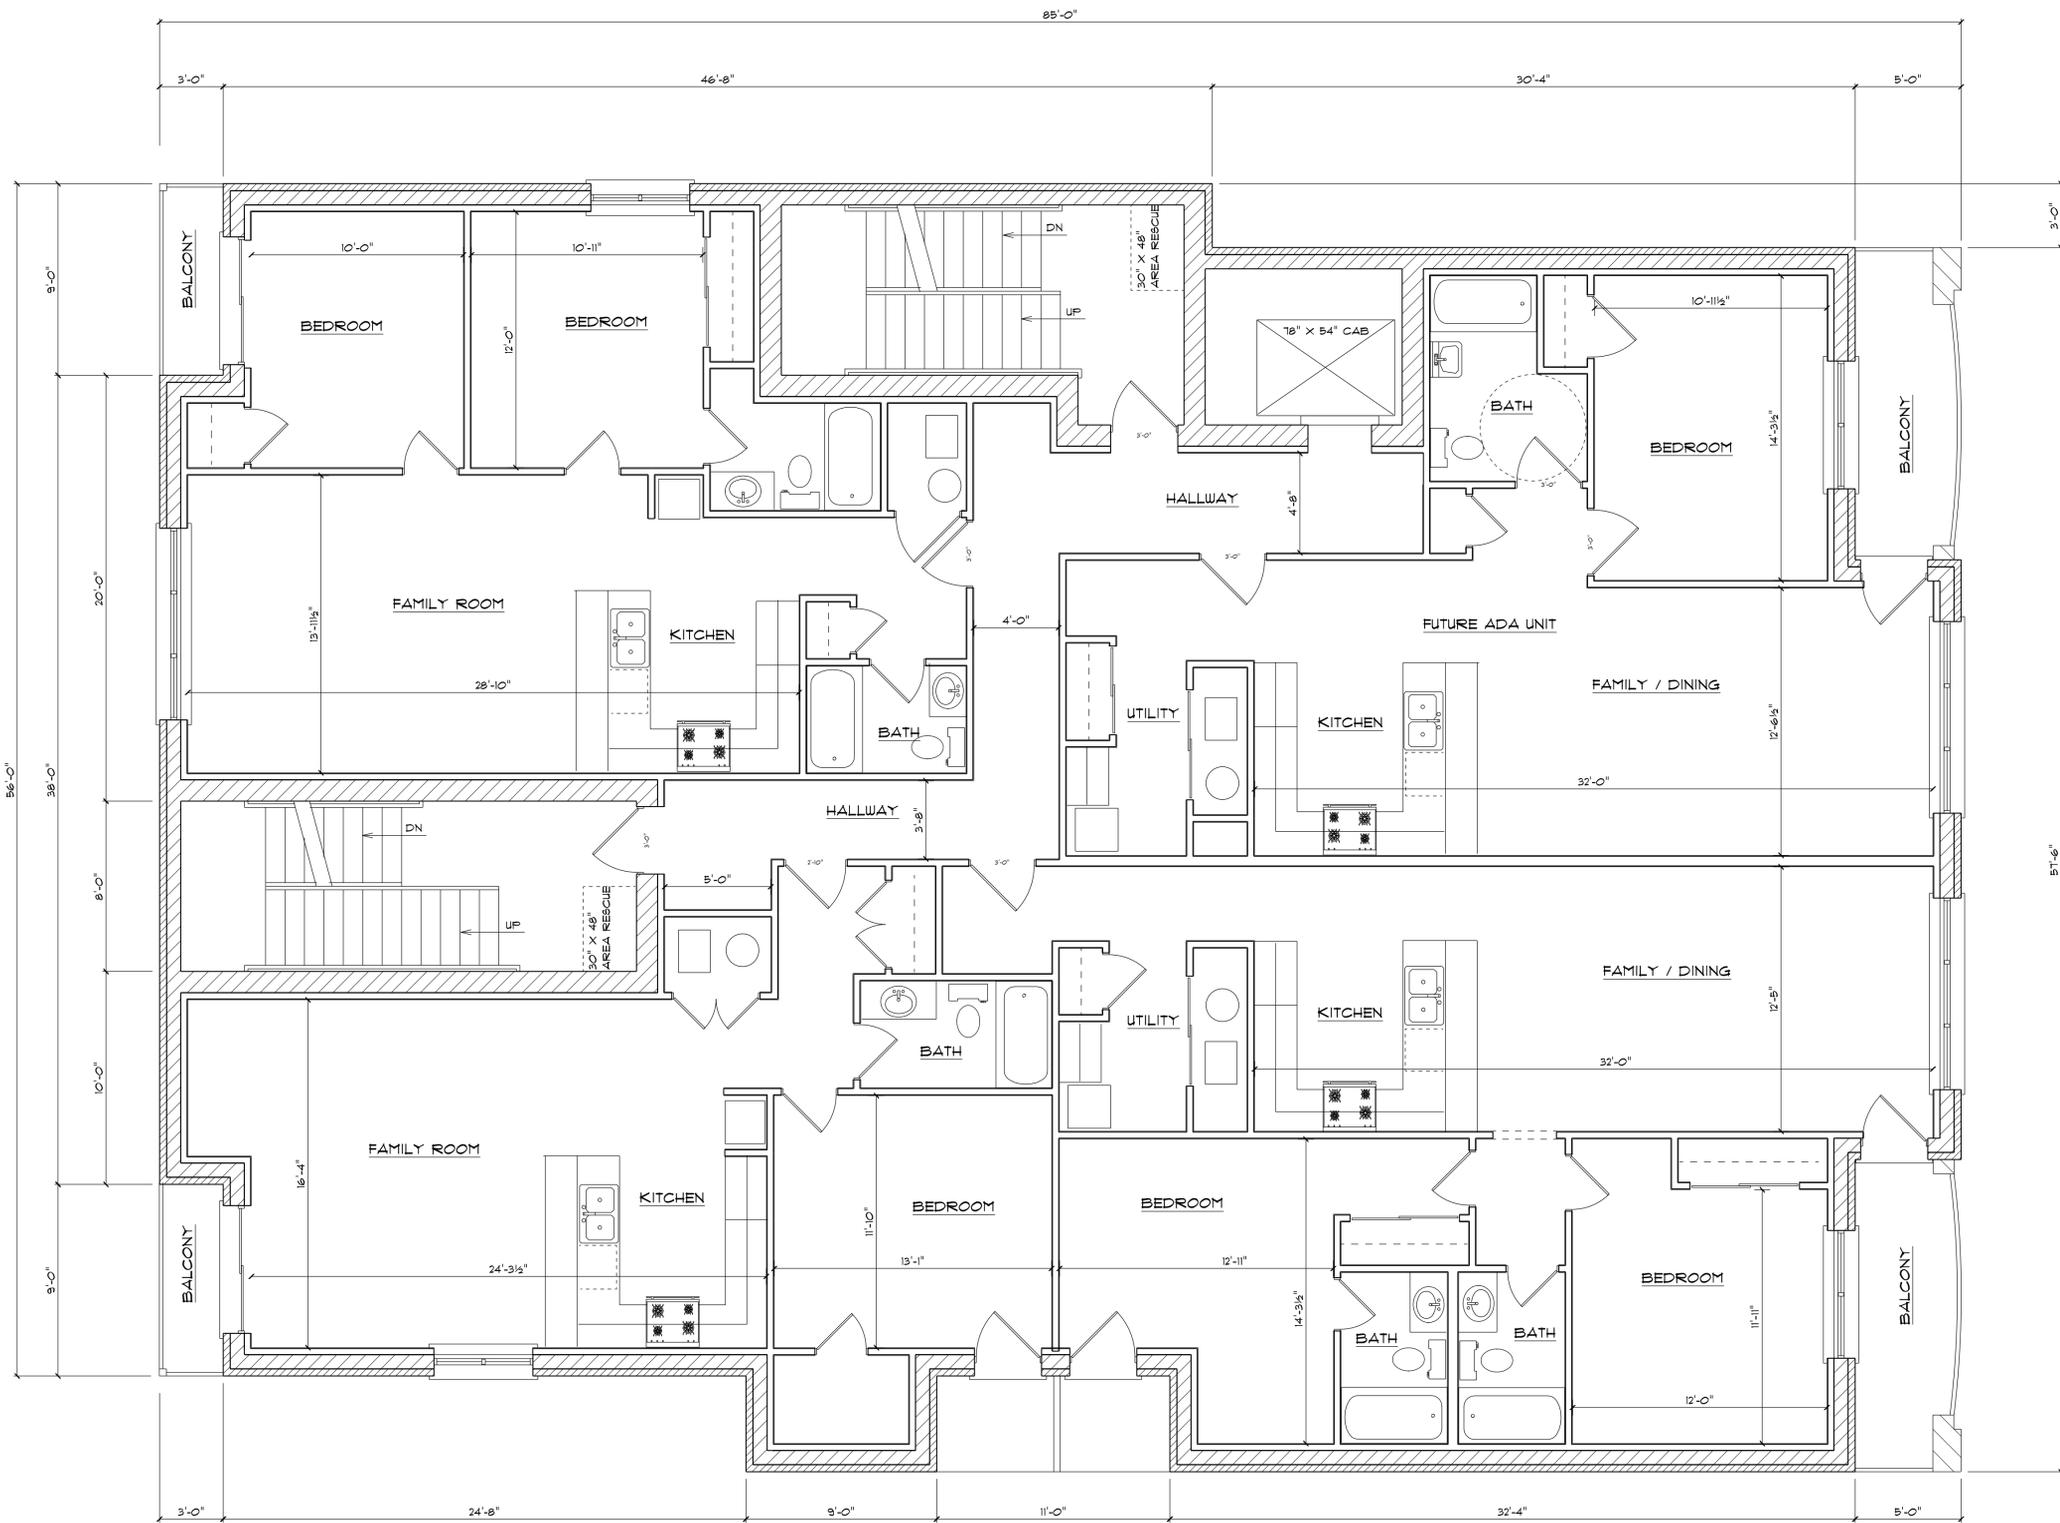

SECOND FLOOR

SCALE 1/4" = 1'-0"

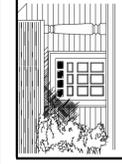

DATE  
 OCT 22, 2015


REVISION

JOB #

SHEET #

**A7**



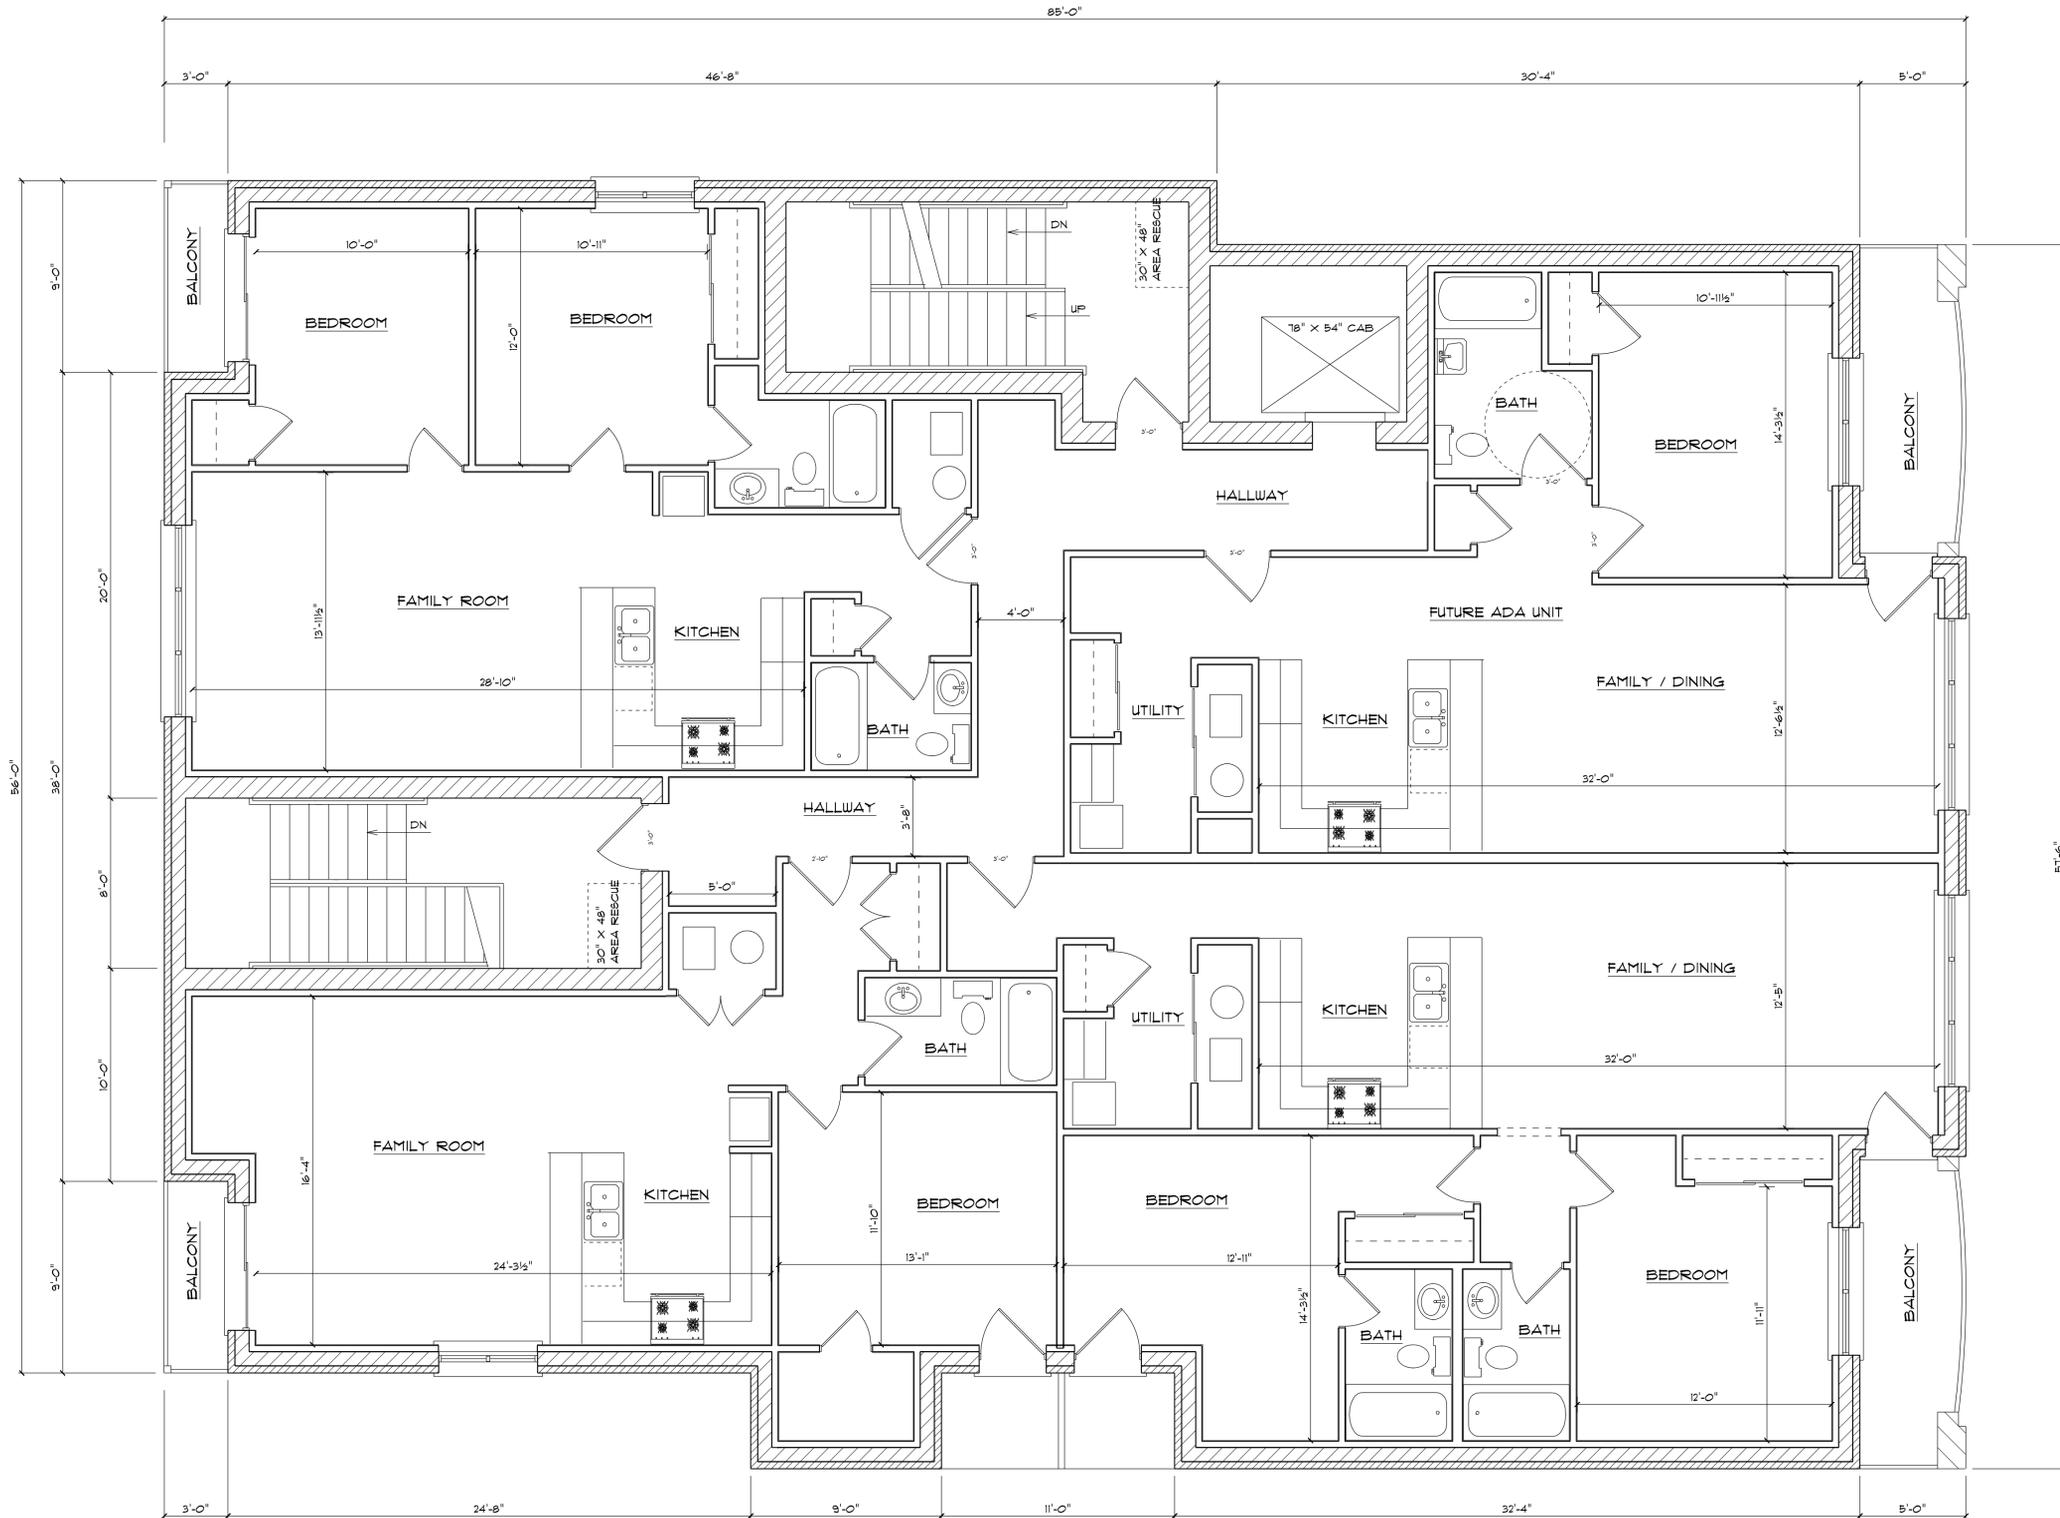

FOURTH FLOOR

SCALE 1/4" = 1'-0"




DATE  
 OCT 22, 2015

REVISION

JOB #

SHEET #

**A9**

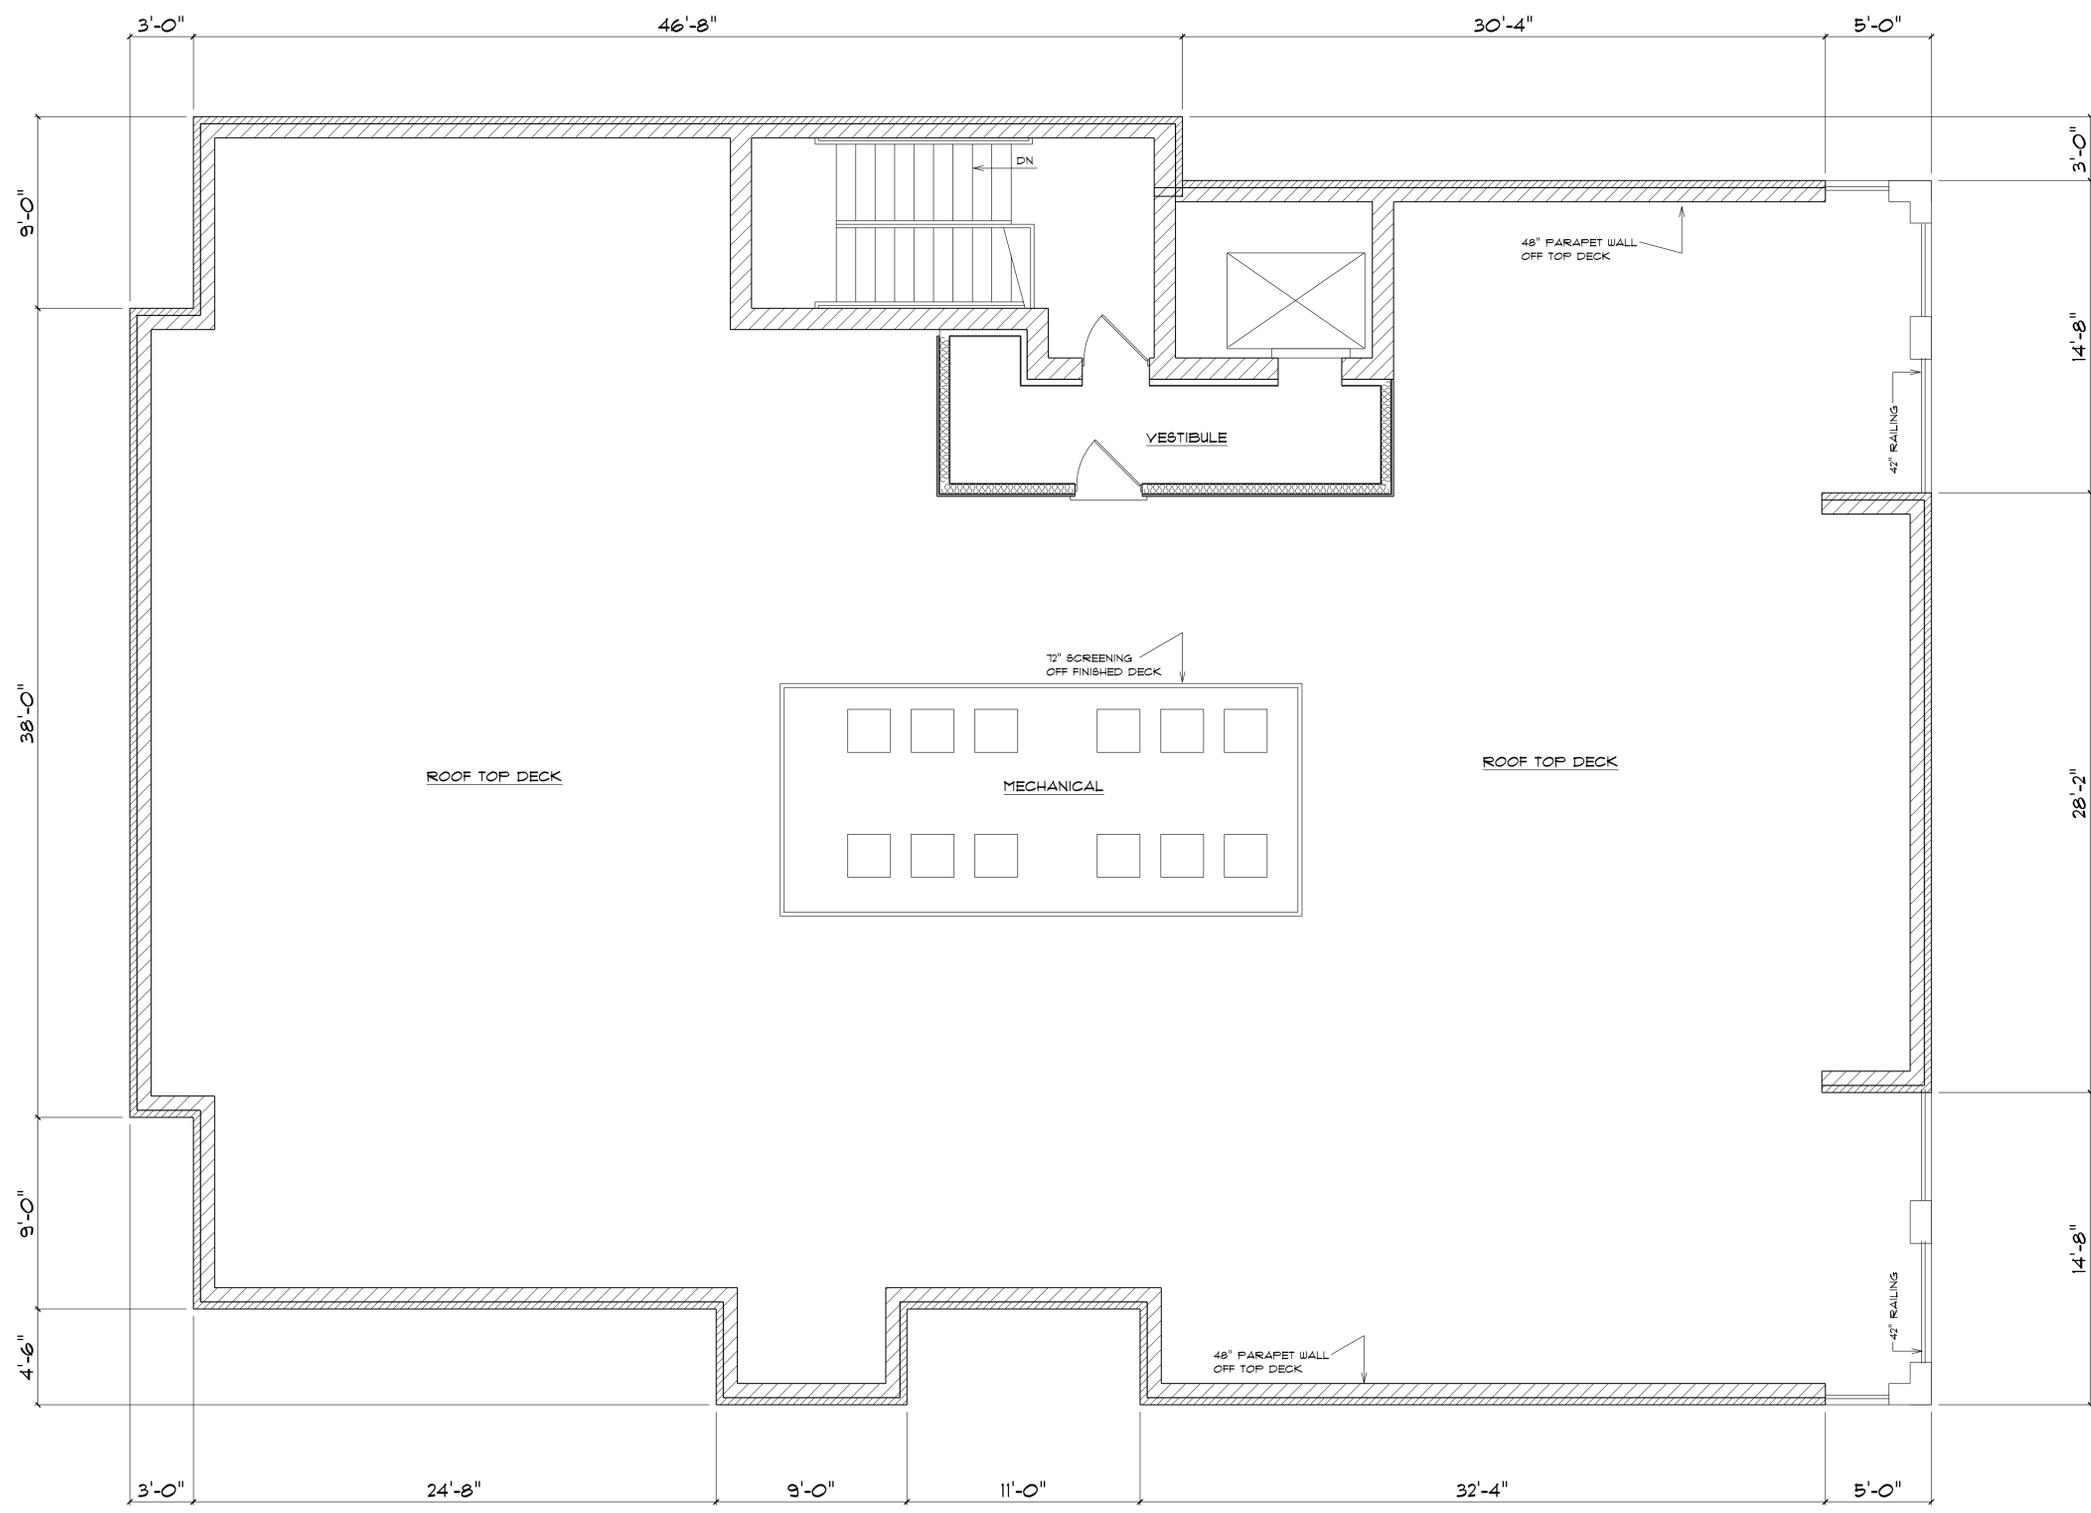

ROOF TOP DECK

SCALE 1/4" = 1'-0"