

DATE: 12/05/14
EXPIRATION: 11/30/16



Lyle Andrew Bremmeyer, NCARB
ARCHITECTURAL SERVICES
7600 N.E. 41st Street, Suite #330
Vancouver, Washington 98662
(360) 892-9090
FAX (360) 892-2146

Email: AndyB@WedgwoodServices.com

- STATES LICENSED:**
- | | |
|------------|------------|
| Washington | Wyoming |
| Oregon | New Mexico |
| Michigan | Texas |
| Colorado | Arizona |
| Florida | Nevada |
| Utah | Montana |
| Georgia | Missouri |
| Idaho | Illinois |

RJ DEVELOPMENT LLC
401 Central Street SE
Olympia, Washington 98501
(360) 528-3343
E-mail: jeff@rjdevelopment.com

**PROPOSED
WAVERLY INN
MEMORY CARE
FACILITY**


515 W RAND ROAD
ARLINGTON HEIGHTS, IL

SCALE: AS NOTED
DATE OF ISSUE: 03-15-16


DESIGN DOCUMENTS	APPROVAL	DATE	SUBJECT
APPROVAL	_____	_____	_____
PERMIT DOCUMENTS	APPROVAL	DATE	SUBJECT
BD DOCUMENTS	APPROVAL	DATE	SUBJECT
CONTRACT DOC.	APPROVAL	DATE	SUBJECT
REVISIONS	APPROVAL	DATE	SUBJECT
1	_____	_____	_____
2	_____	_____	_____
3	_____	_____	_____
4	_____	_____	_____

**EXTERIOR
ELEVATIONS**


SHEET NO.
A6.0
PROJECT NO.

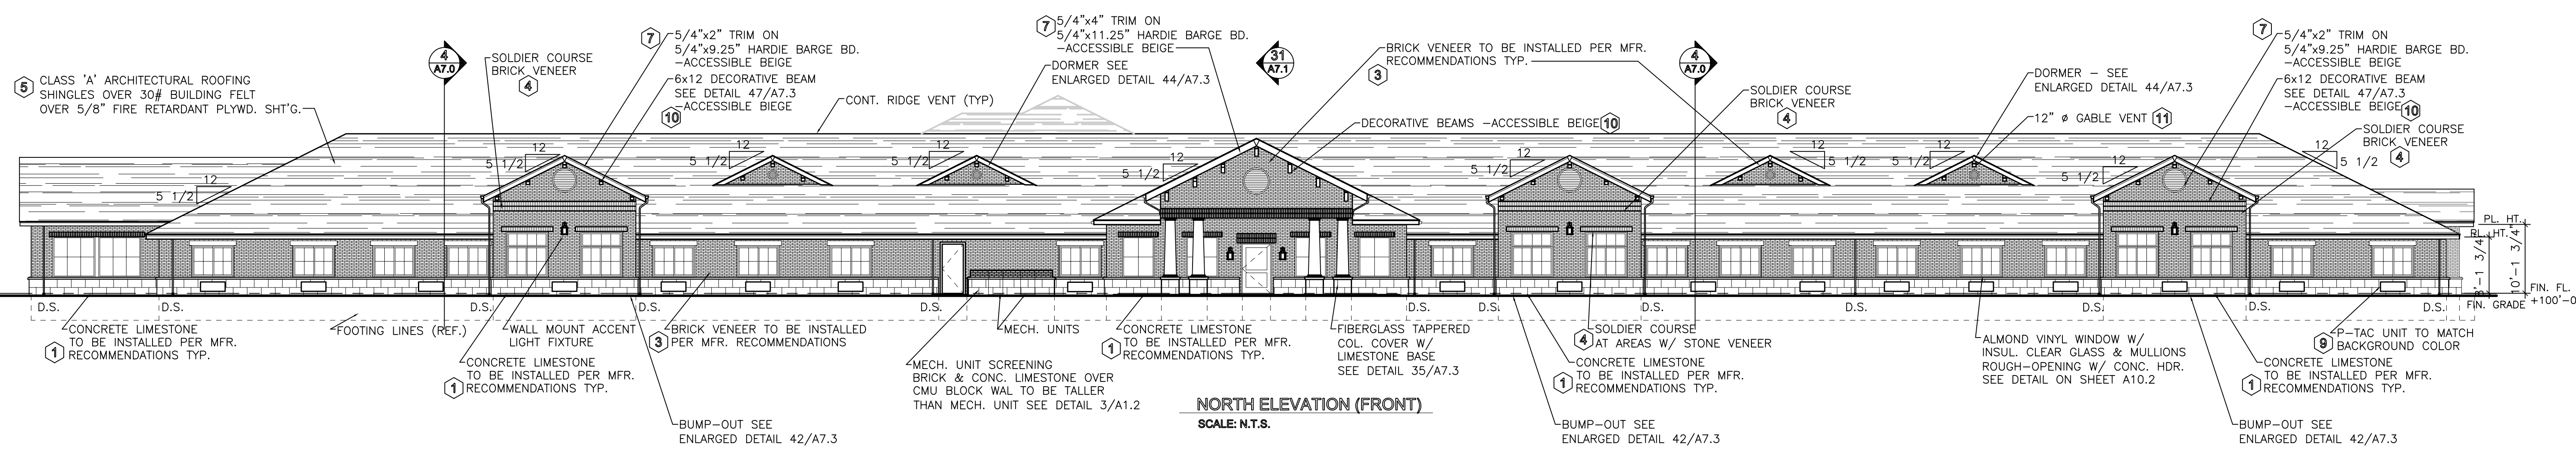


NORTH ELEVATION (FRONT)
SCALE: N.T.S.

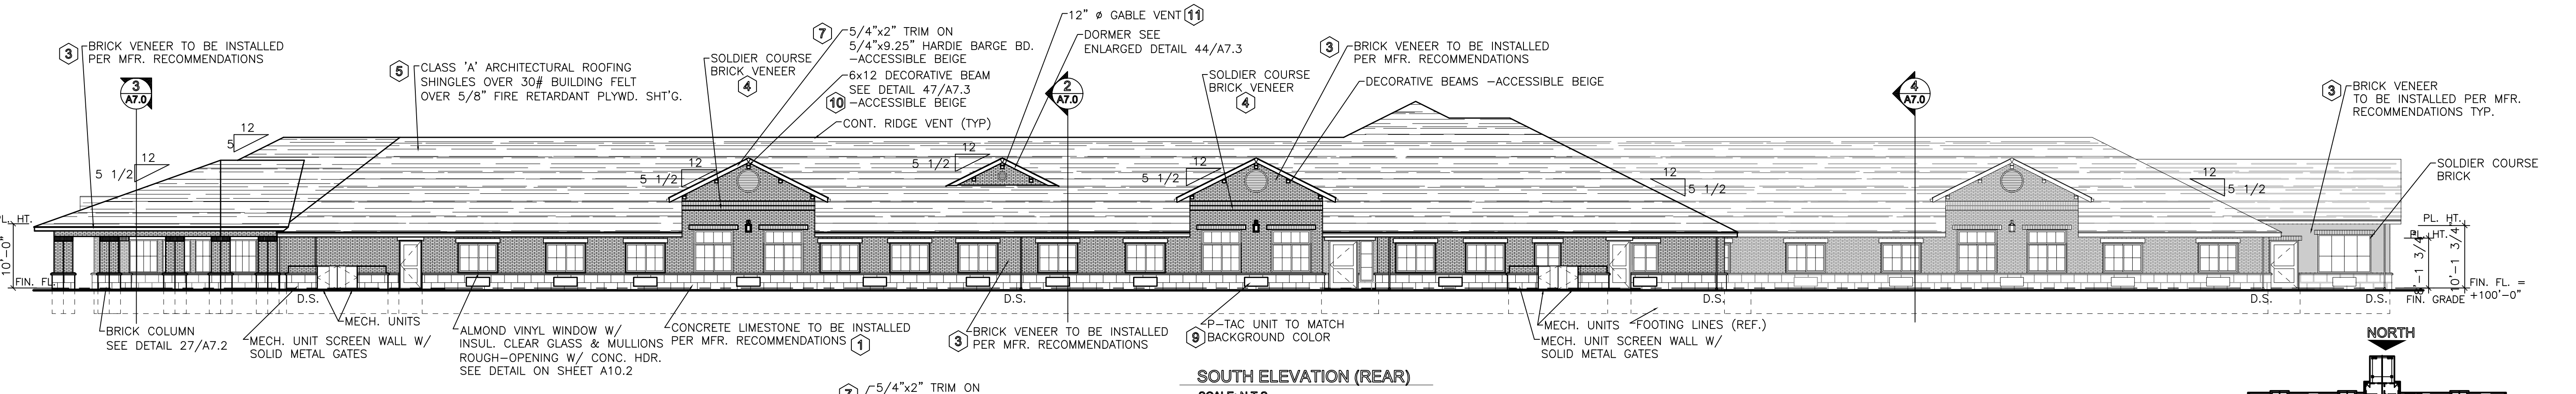


SOUTH ELEVATION (REAR)
SCALE: N.T.S.

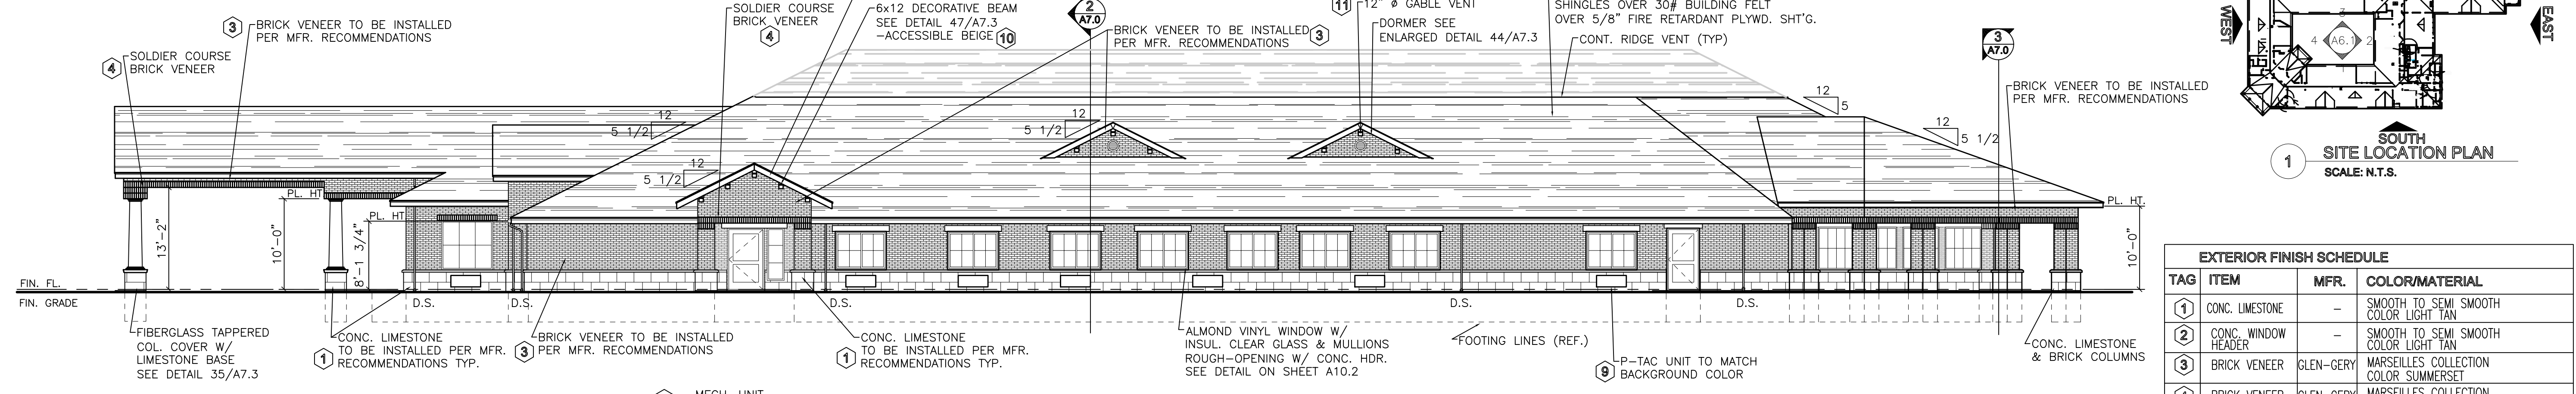

WEST ELEVATION (SIDE)
SCALE: N.T.S.

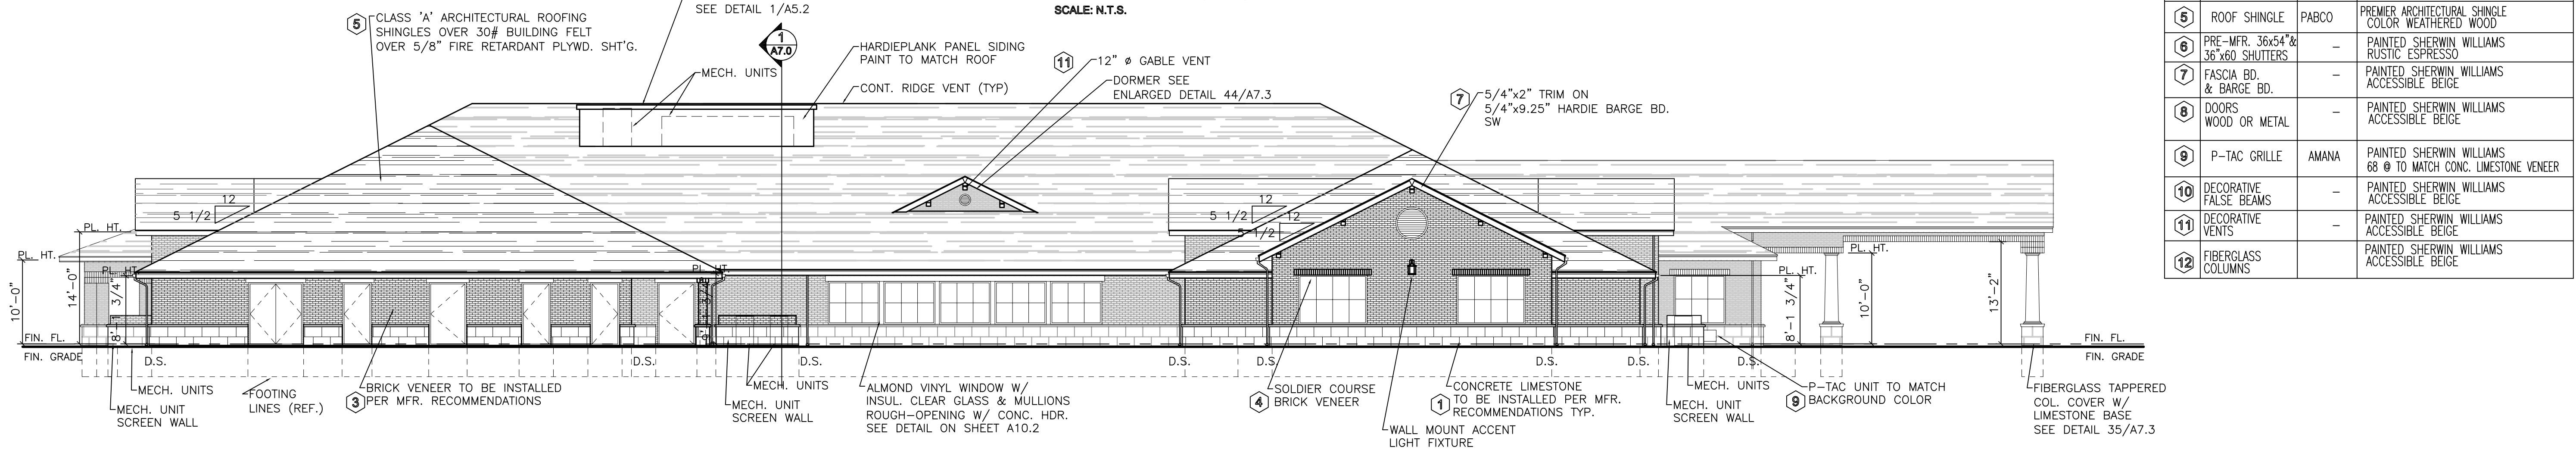


EAST ELEVATION (SIDE)
SCALE: N.T.S.

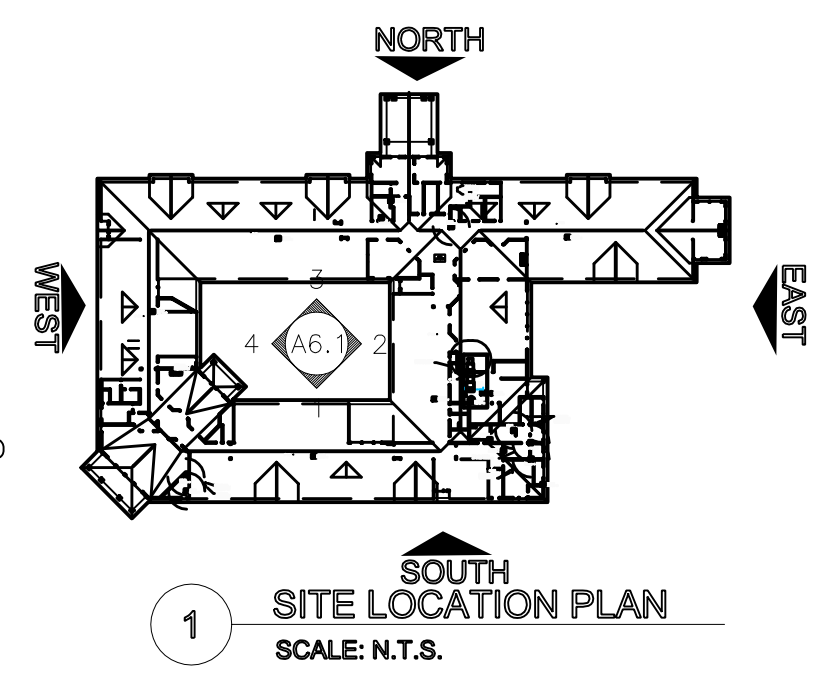

1 SITE LOCATION PLAN
SCALE: N.T.S.

EXTERIOR FINISH SCHEDULE			
TAG	ITEM	MFR.	COLOR/MATERIAL
1	CONC. LIMESTONE	-	SMOOTH TO SEMI SMOOTH COLOR LIGHT TAN
2	CONC. WINDOW HEADER	-	SMOOTH TO SEMI SMOOTH COLOR LIGHT TAN
3	BRICK VENEER	GLEN-GERY	MARSEILLES COLLECTION COLOR SUMMERSET
4	BRICK VENEER	GLEN-GERY	MARSEILLES COLLECTION COLOR ST. THOMAS
5	ROOF SHINGLE	PABCO	PREMIER ARCHITECTURAL SHINGLE COLOR WEATHERED WOOD
6	PRE-MFR. 36x54" & 36x60 SHUTTERS	-	PAINTED SHERWIN WILLIAMS RUSTIC ESPRESSO
7	FASCIA BD. & BARGE BD.	-	PAINTED SHERWIN WILLIAMS ACCESSIBLE BEIGE
8	DOORS WOOD OR METAL	-	PAINTED SHERWIN WILLIAMS ACCESSIBLE BEIGE
9	P-TAC GRILLE	AMANA	PAINTED SHERWIN WILLIAMS 68 @ TO MATCH CONC. LIMESTONE VENEER
10	DECORATIVE FALSE BEAMS	-	PAINTED SHERWIN WILLIAMS ACCESSIBLE BEIGE
11	DECORATIVE VENTS	-	PAINTED SHERWIN WILLIAMS ACCESSIBLE BEIGE
12	FIBERGLASS COLUMNS	-	PAINTED SHERWIN WILLIAMS ACCESSIBLE BEIGE

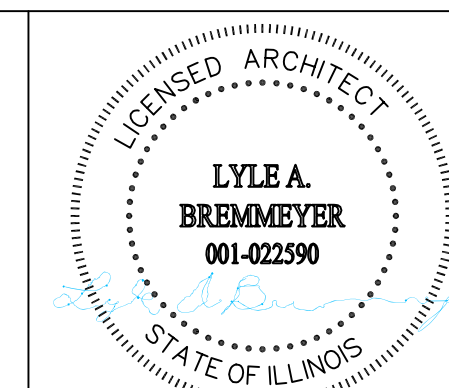

DATE: 12/05/14
EXPIRATION: 11/30/16



Lyle Andrew Bremmeyer, NCARB
ARCHITECTURAL SERVICES
7600 N.E. 41st Street, Suite #330
Vancouver, Washington 98662
(360) 892-9090
FAX (360) 892-2146

Email:
AndyB@WedgwoodServices.com

STATES LICENSED:
Washington Wyoming
Oregon New Mexico
Michigan Texas
Colorado Arizona
Florida Nevada
Utah Montana
Georgia Missouri
Idaho Illinois

RJ DEVELOPMENT LLC
401 Central Street SE
Olympia, Washington 98501
(360) 528-3343
E-mail: jeff@rjdevelopment.com


**PROPOSED
WAVERLY INN
MEMORY CARE
FACILITY**
515 W RAND ROAD
ARLINGTON HEIGHTS, IL

SCALE: AS NOTED
DATE OF ISSUE: 03-15-16


DESIGN DOCUMENTS	APPROVAL	DATE	SUBJECT
APPROVAL			
PERMIT DOCUMENTS			
BD DOCUMENTS			
CONTRACT DOC.			
REVISIONS			
▲			
▲			
▲			
▲			

EXTERIOR ELEVATIONS AND DETAILS

SHEET NO.
A6.1
PROJECT NO.

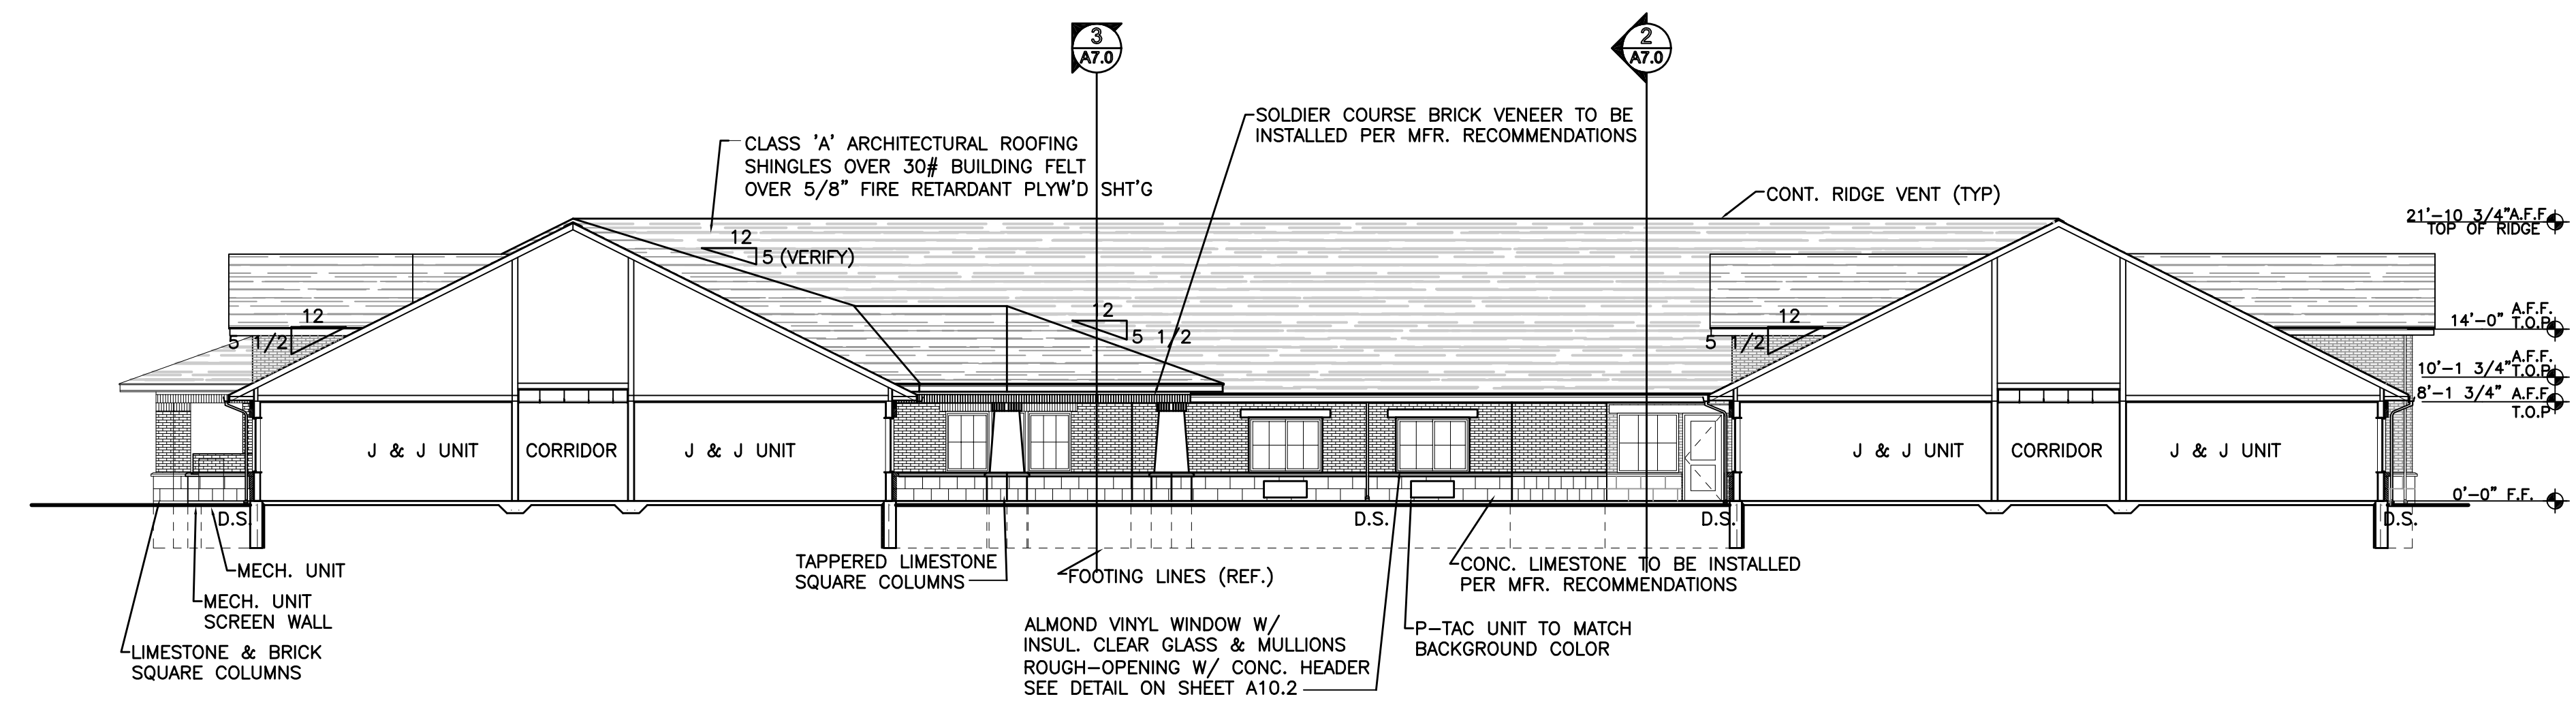


COURTYARD ELEVATION 4
SCALE: N.T.S.

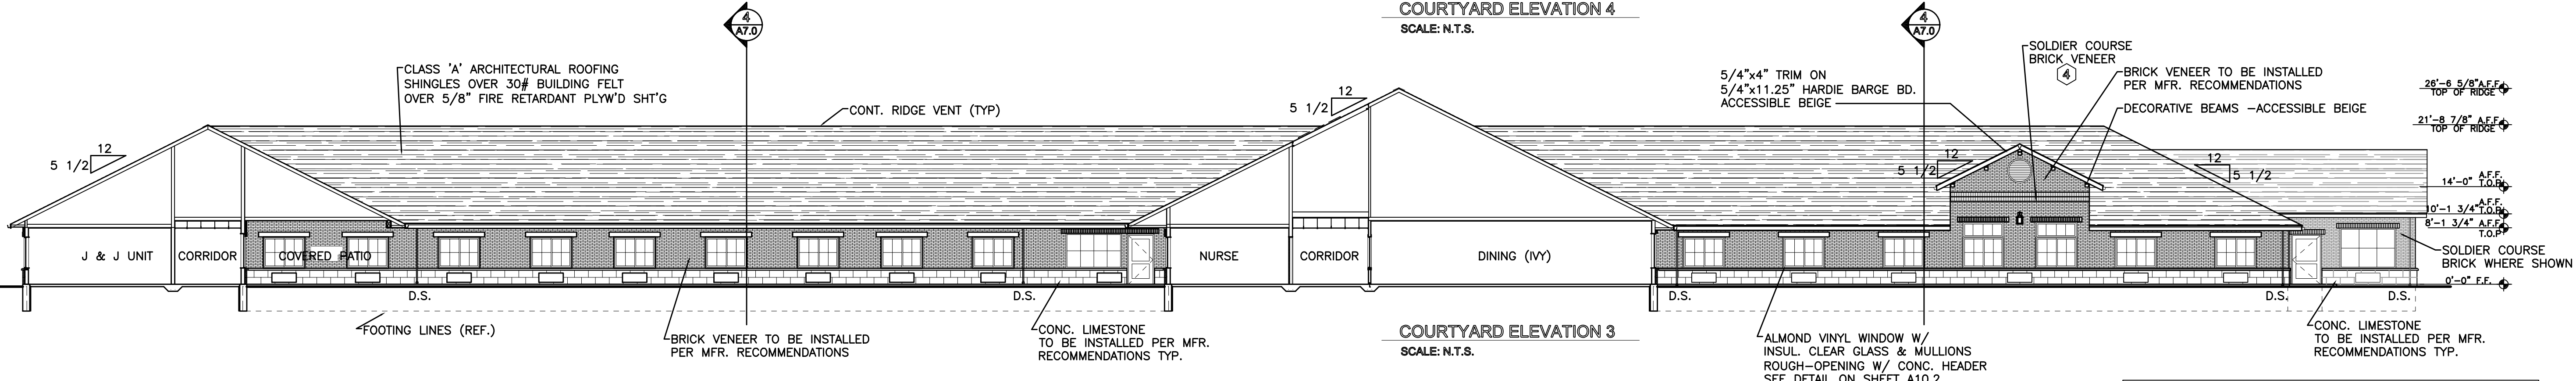


COURTYARD ELEVATION 3
SCALE: N.T.S.


EXTERIOR FINISH SCHEDULE			
TAG	ITEM	MFR.	COLOR/MATERIAL
1	CONC. LIMESTONE	-	SMOOTH TO SEMI SMOOTH COLOR LIGHT TAN
2	CONC. WINDOW HEADER	-	SMOOTH TO SEMI SMOOTH COLOR LIGHT TAN
3	BRICK VENEER	GLEN-GERY	MARSEILLES COLLECTION COLOR SUMMERSET
4	BRICK VENEER	GLEN-GERY	MARSEILLES COLLECTION COLOR ST. THOMAS
5	ROOF SHINGLE	PABCO	PREMIER ARCHITECTURAL SHINGLE COLOR WEATHERED WOOD
6	PRE-MFR. 36x54" & 36x60 SHUTTERS	-	PAINTED SHERWIN WILLIAMS RUSTIC ESPRESSO
7	FASCIA BD. & BARGE BD.	-	PAINTED SHERWIN WILLIAMS ACCESSIBLE BEIGE
8	DOORS WOOD OR METAL	-	PAINTED SHERWIN WILLIAMS ACCESSIBLE BEIGE
9	P-TAC GRILLE	AMANA	PAINTED SHERWIN WILLIAMS 68 @ TO MATCH CONC. LIMESTONE VENEER
10	DECORATIVE FALSE BEAMS	-	PAINTED SHERWIN WILLIAMS ACCESSIBLE BEIGE
11	DECORATIVE VENTS	-	PAINTED SHERWIN WILLIAMS ACCESSIBLE BEIGE
12	FIBERGLASS COLUMNS	-	PAINTED SHERWIN WILLIAMS ACCESSIBLE BEIGE
13	HARDIEPLANK SIDING	-	PAINTED SHERWIN WILLIAMS ACCESSIBLE BEIGE

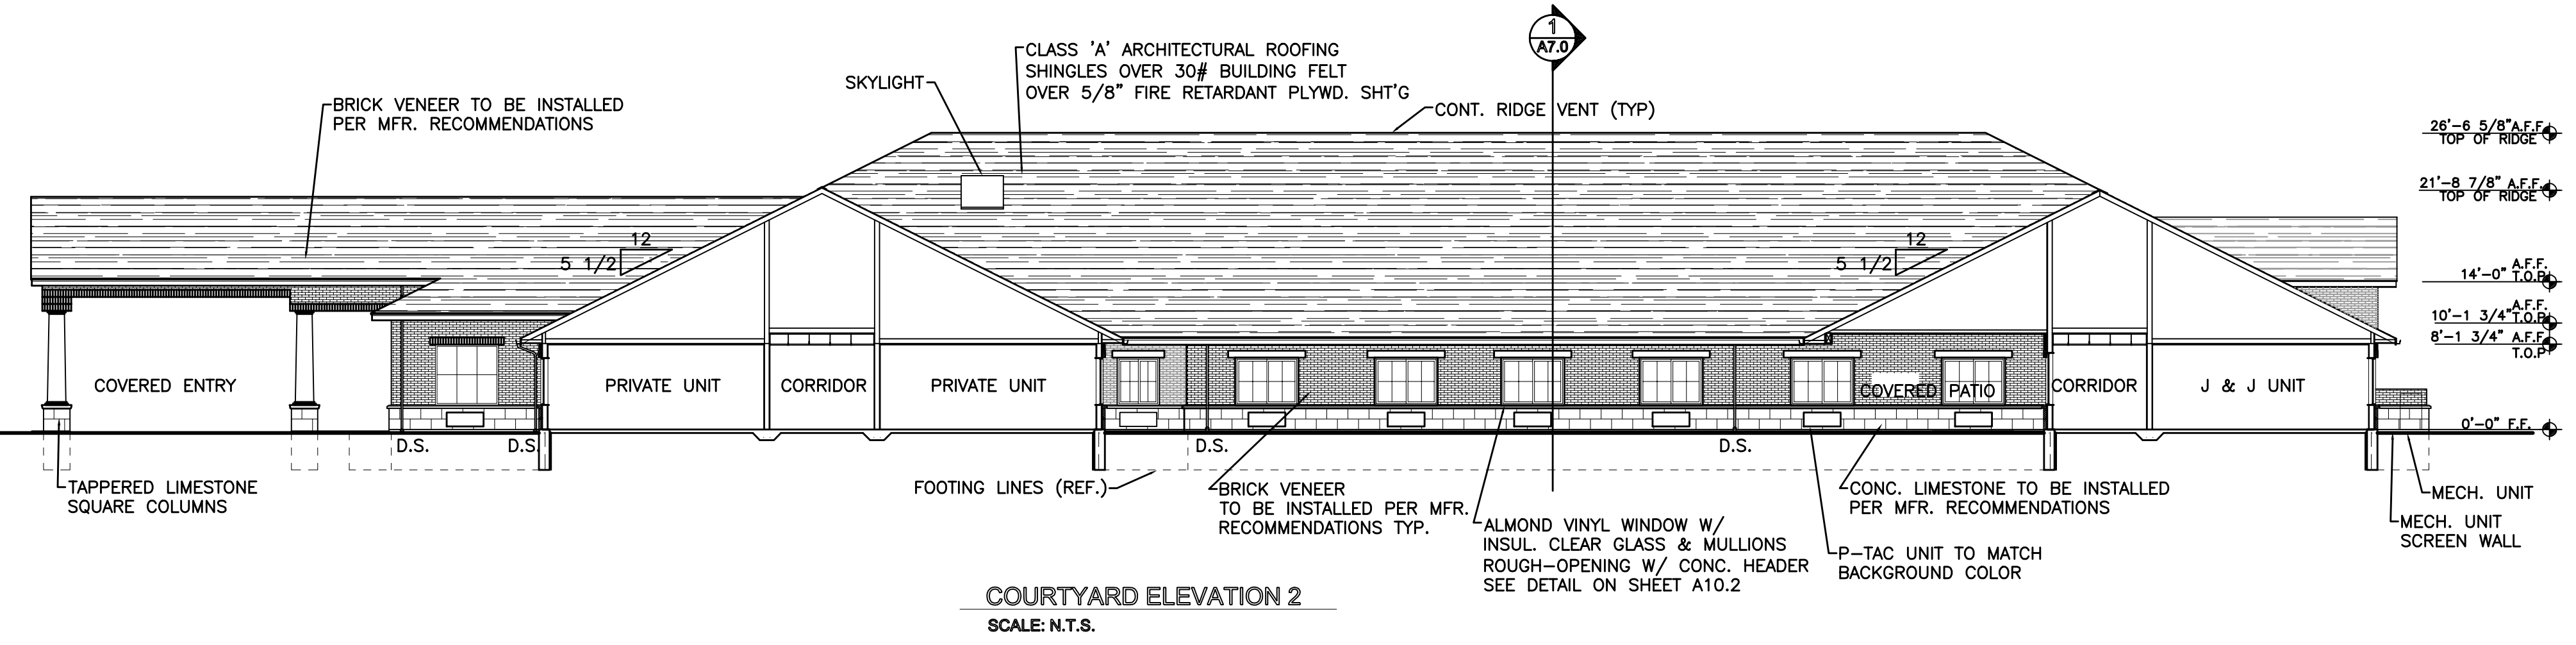








COURTYARD ELEVATION 2
SCALE: N.T.S.

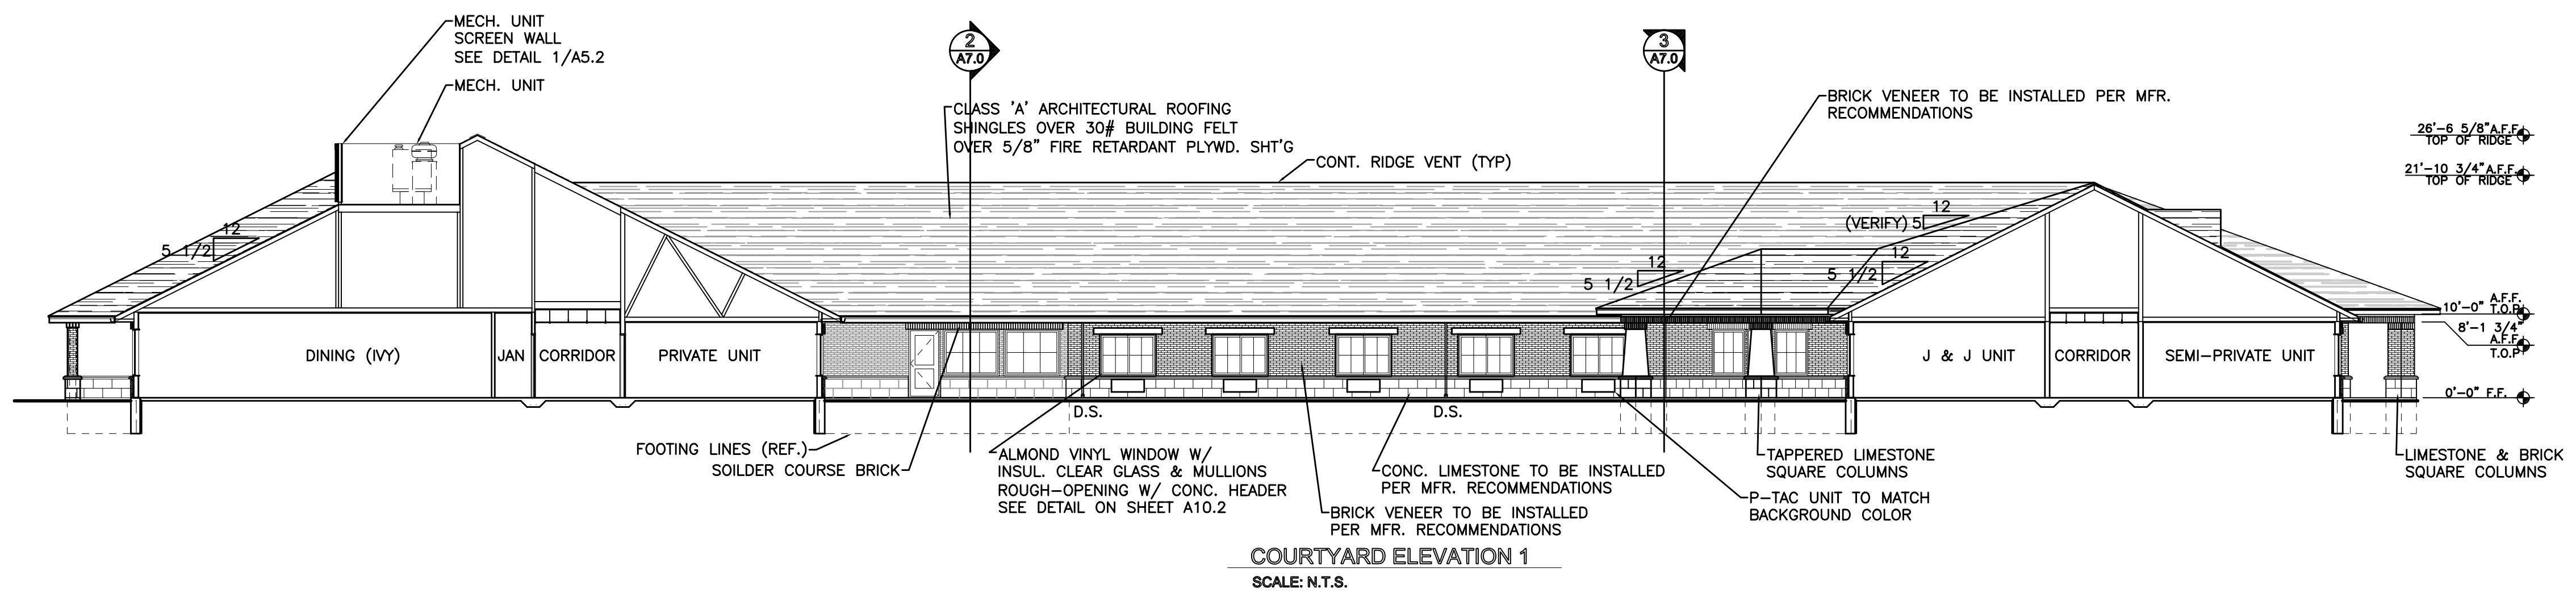

COURTYARD ELEVATION 1
SCALE: N.T.S.

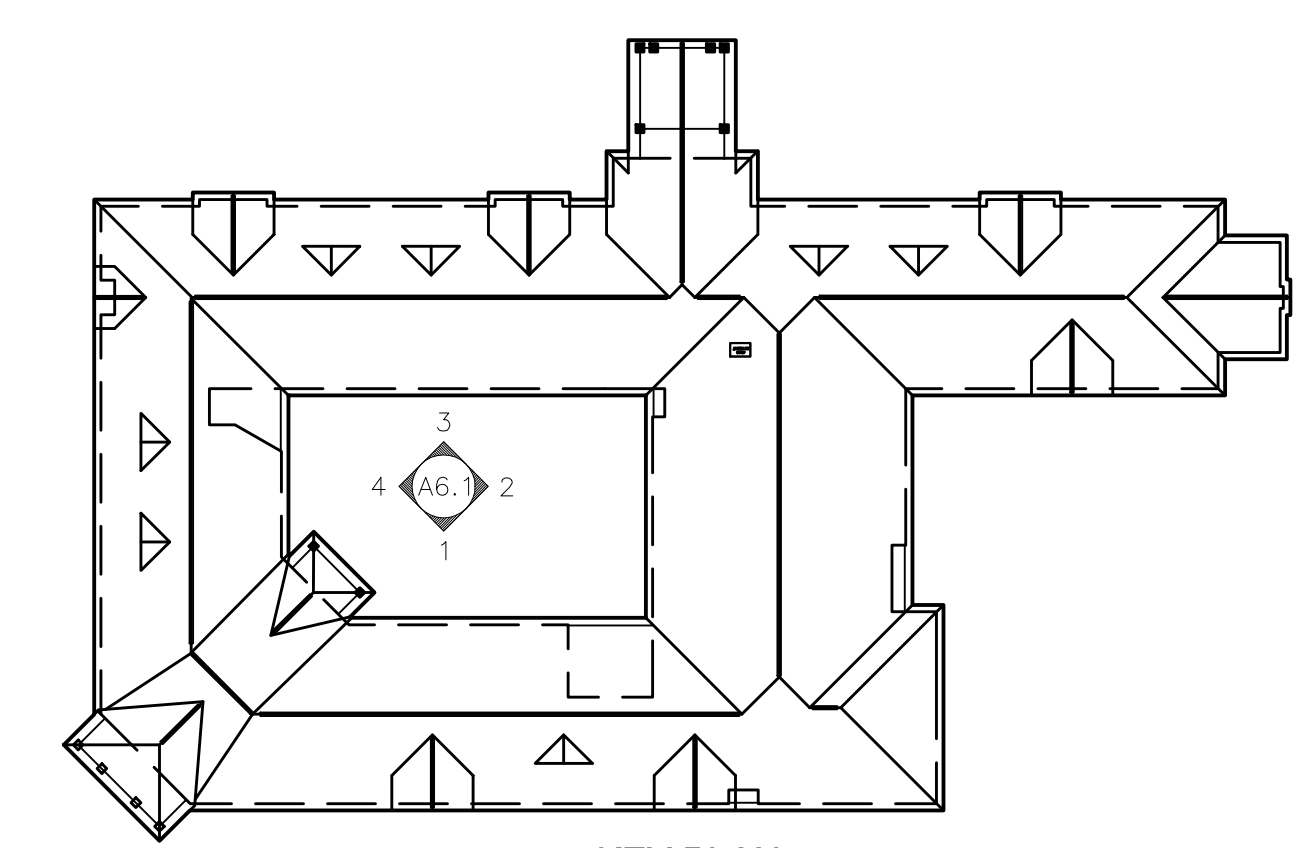

KEY PLAN
SCALE: N.T.S.

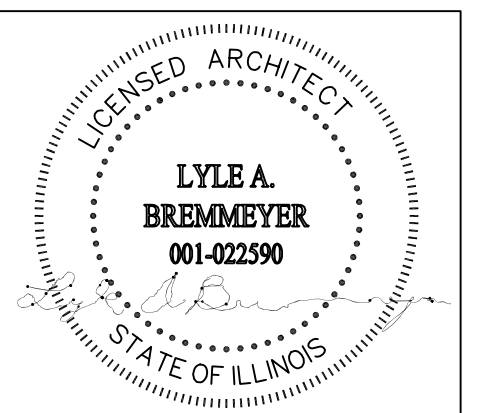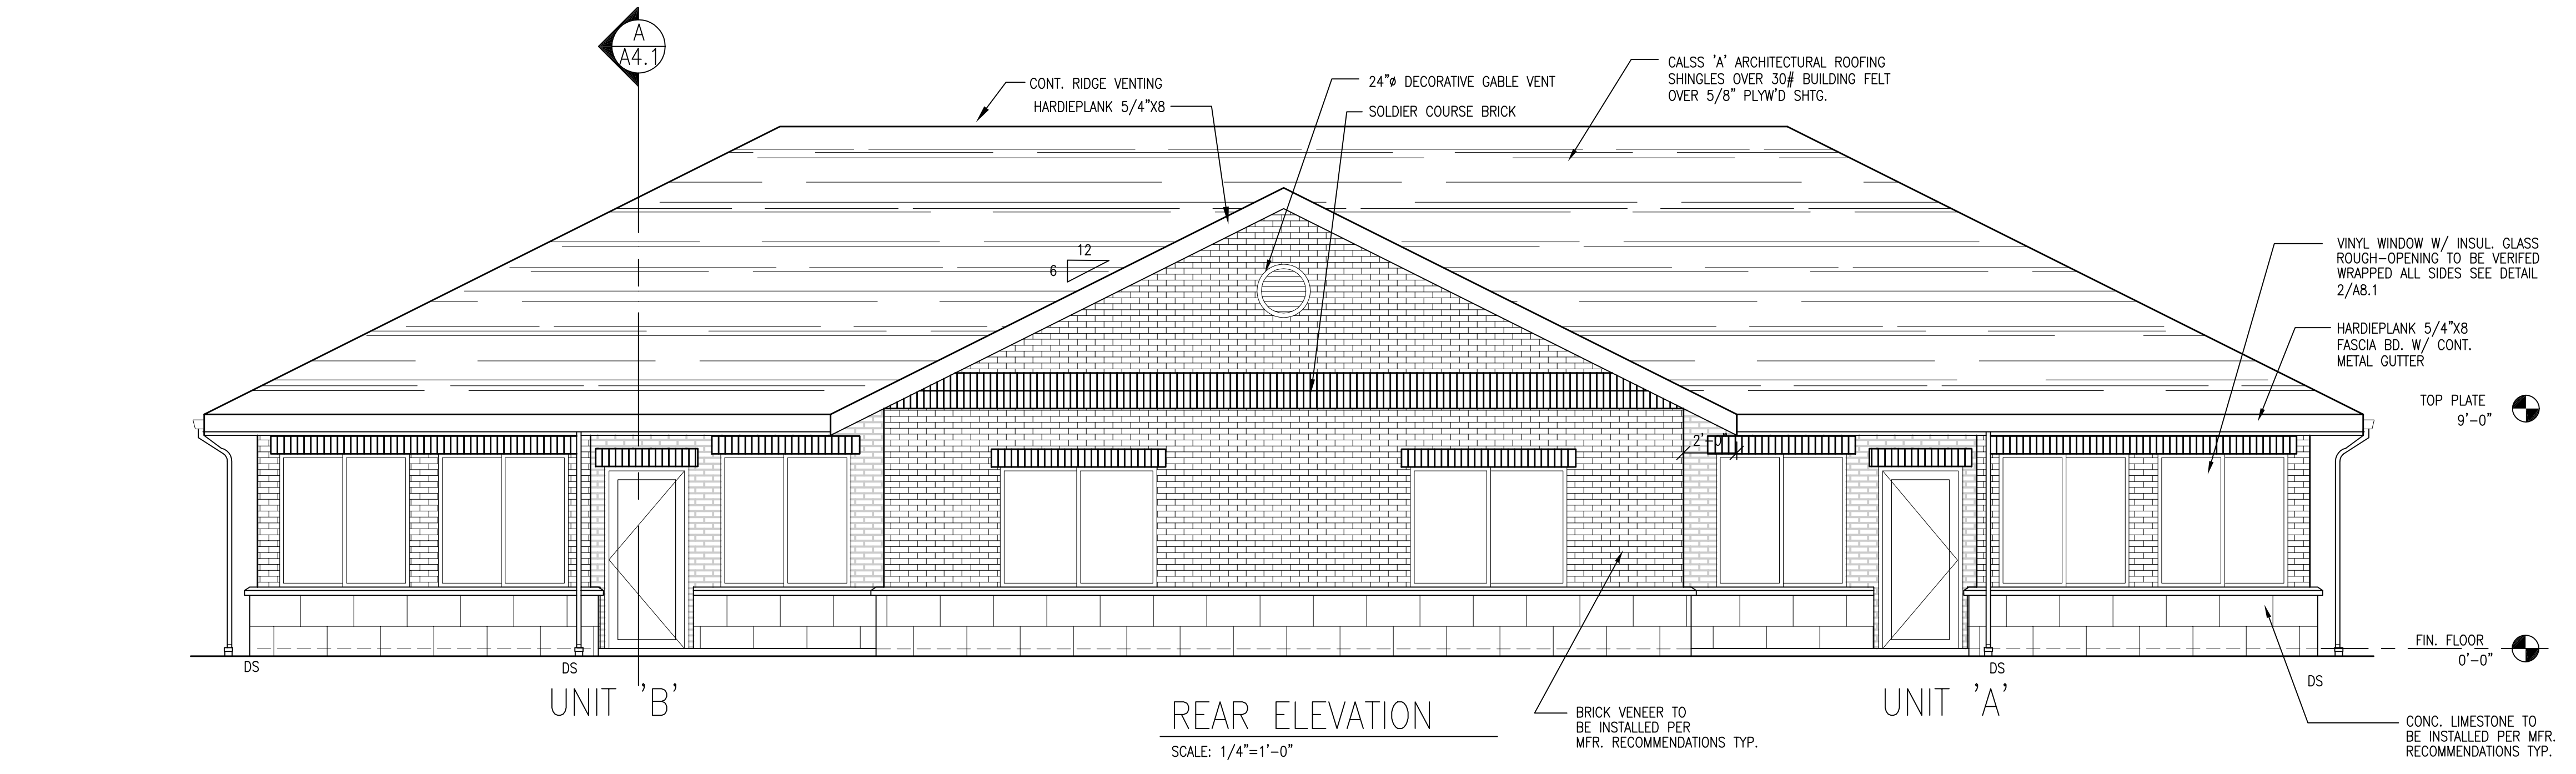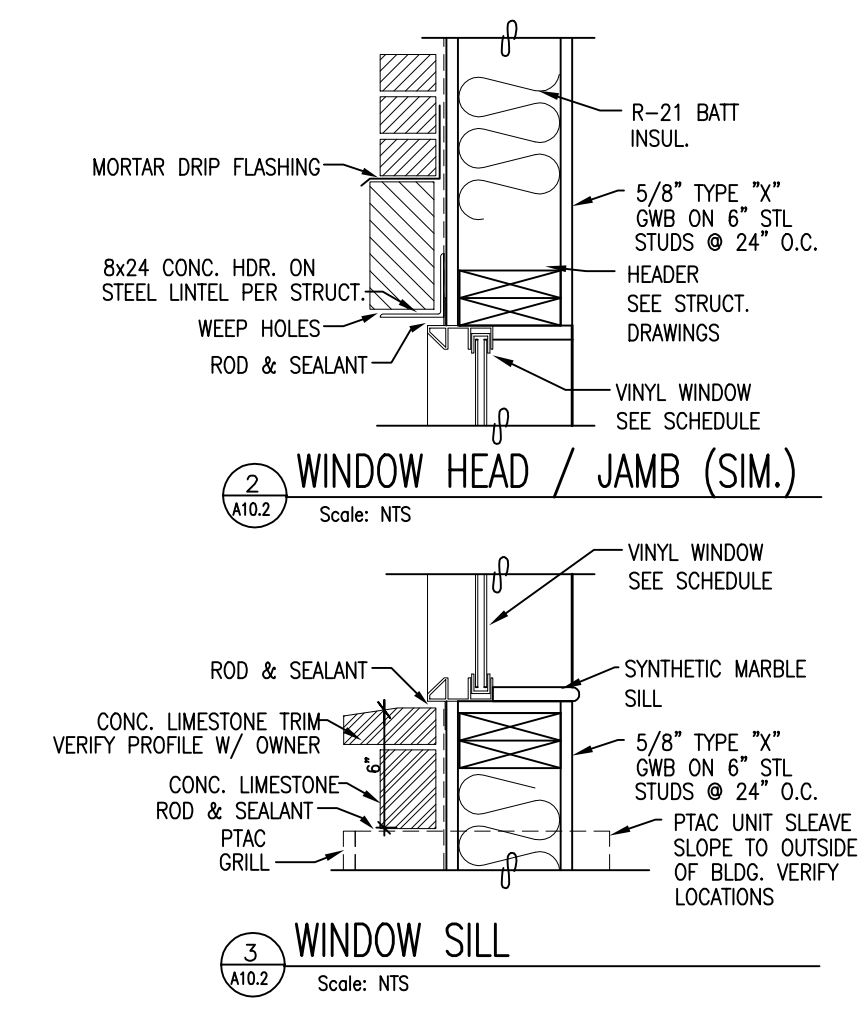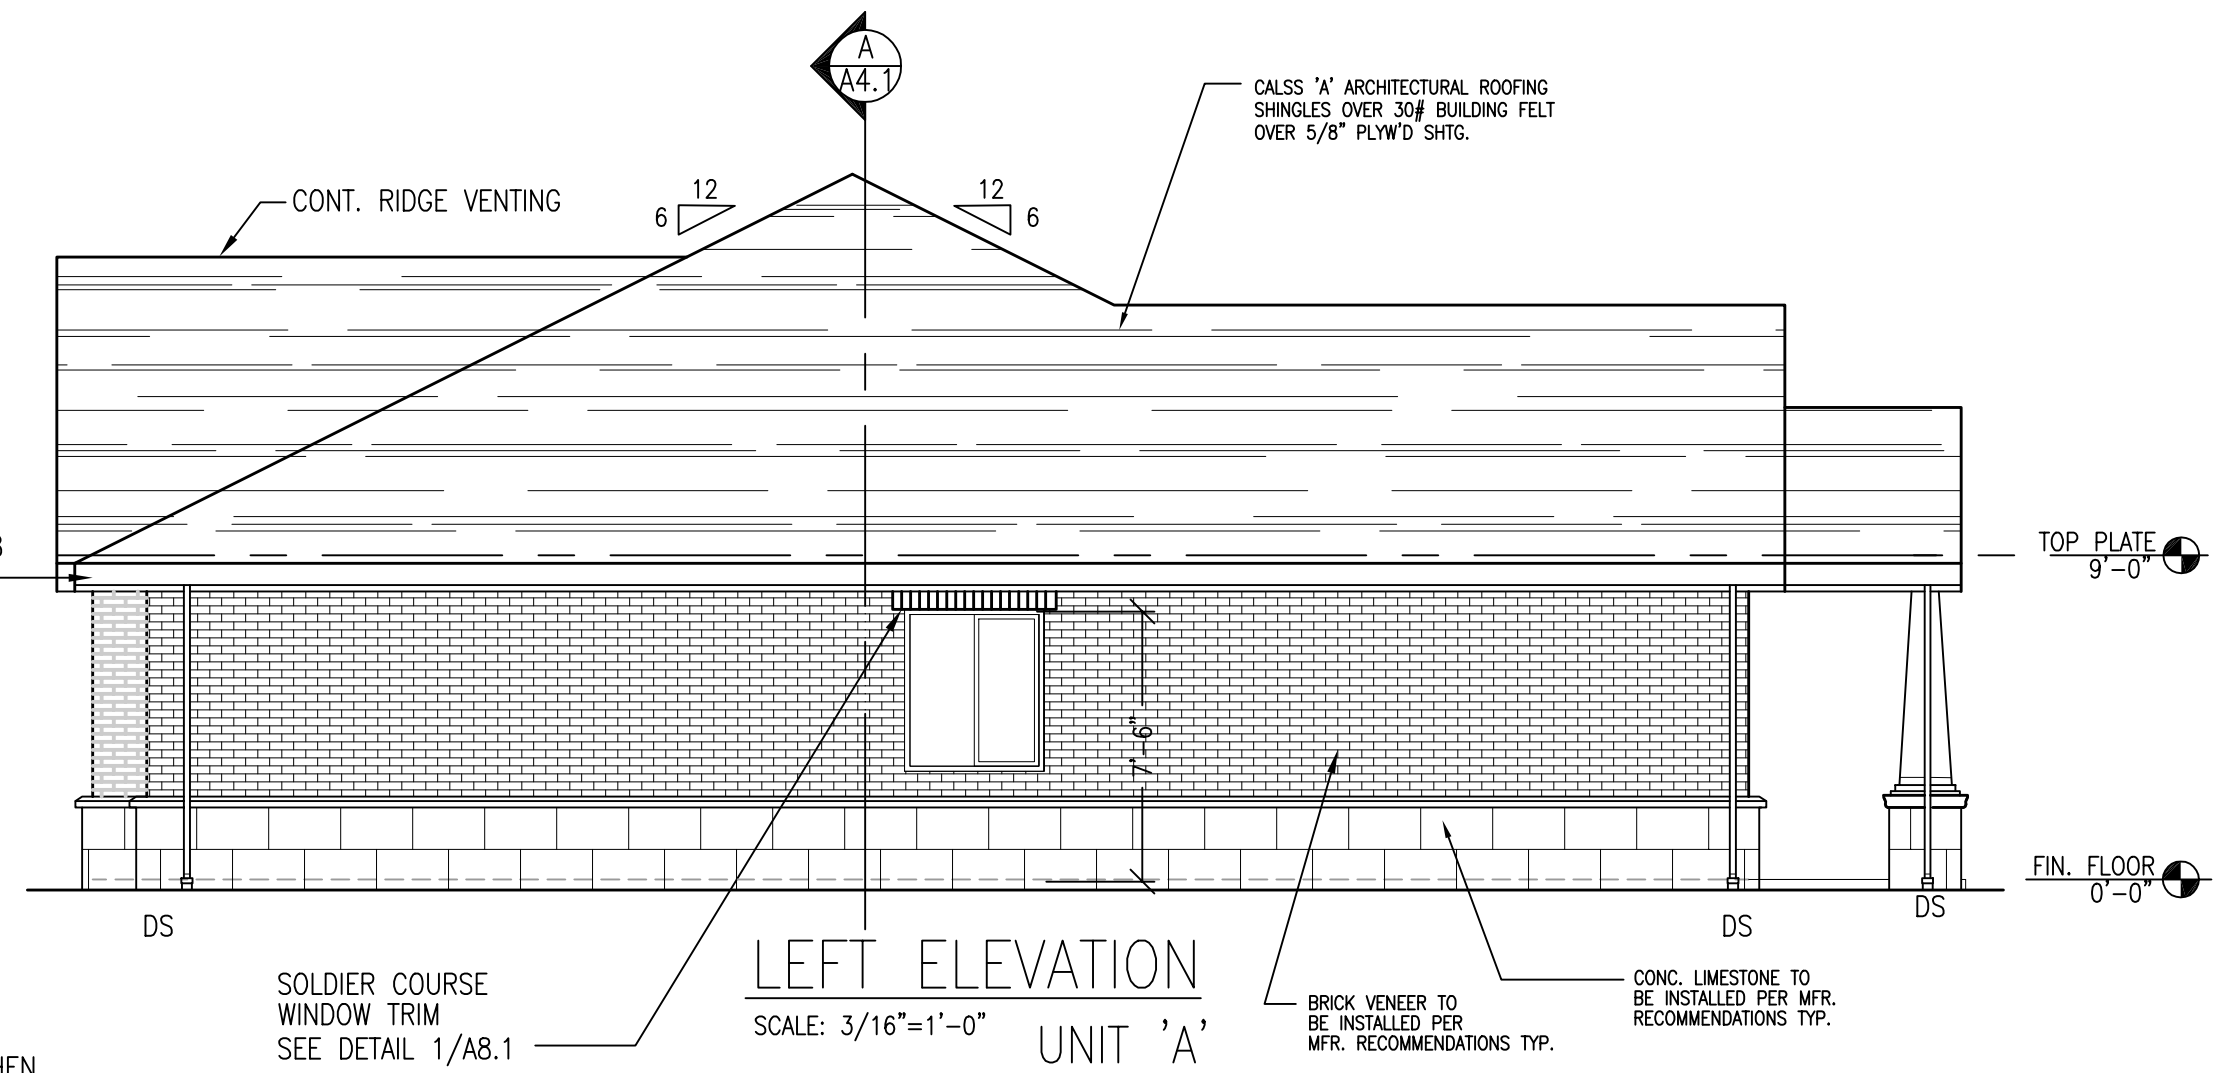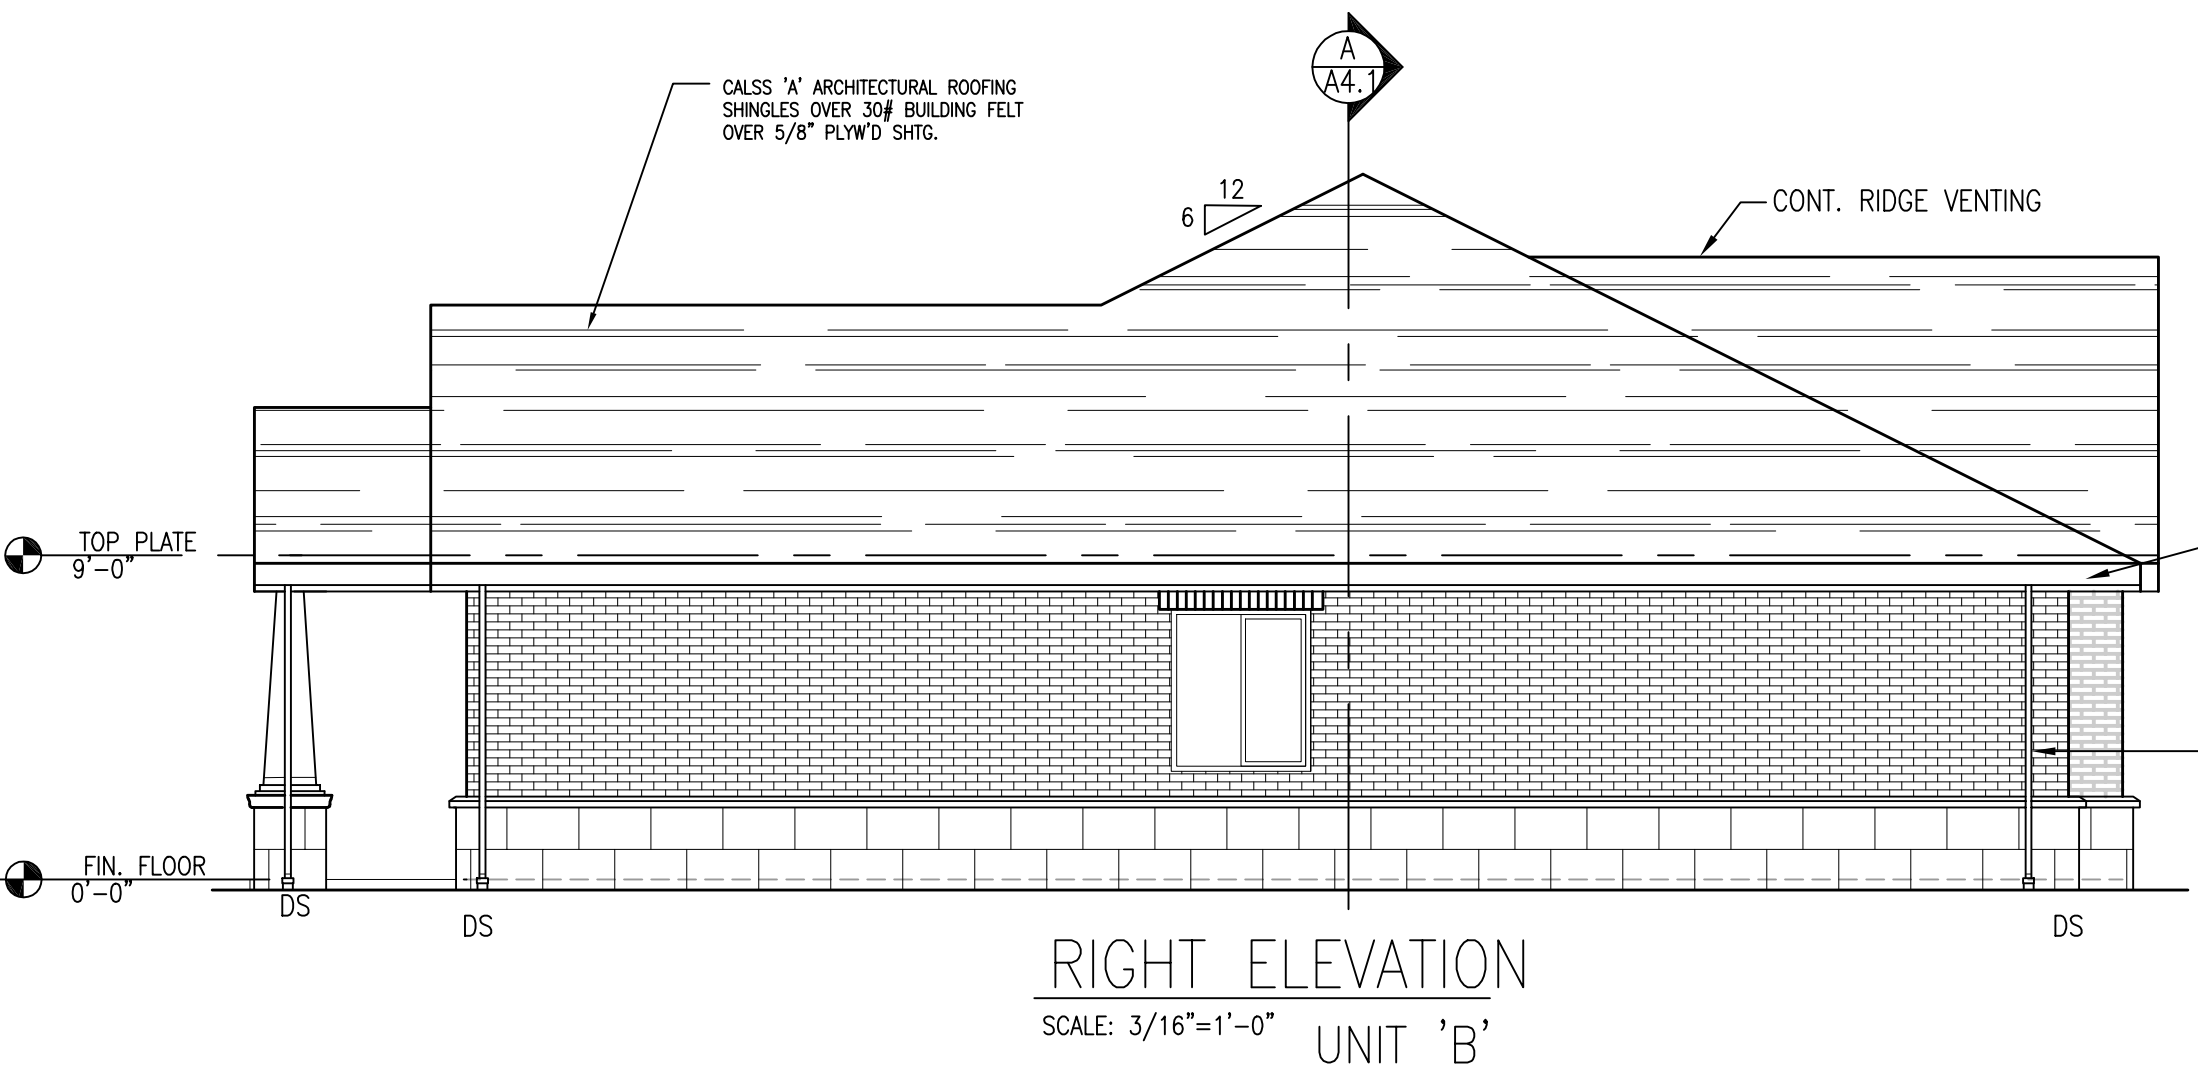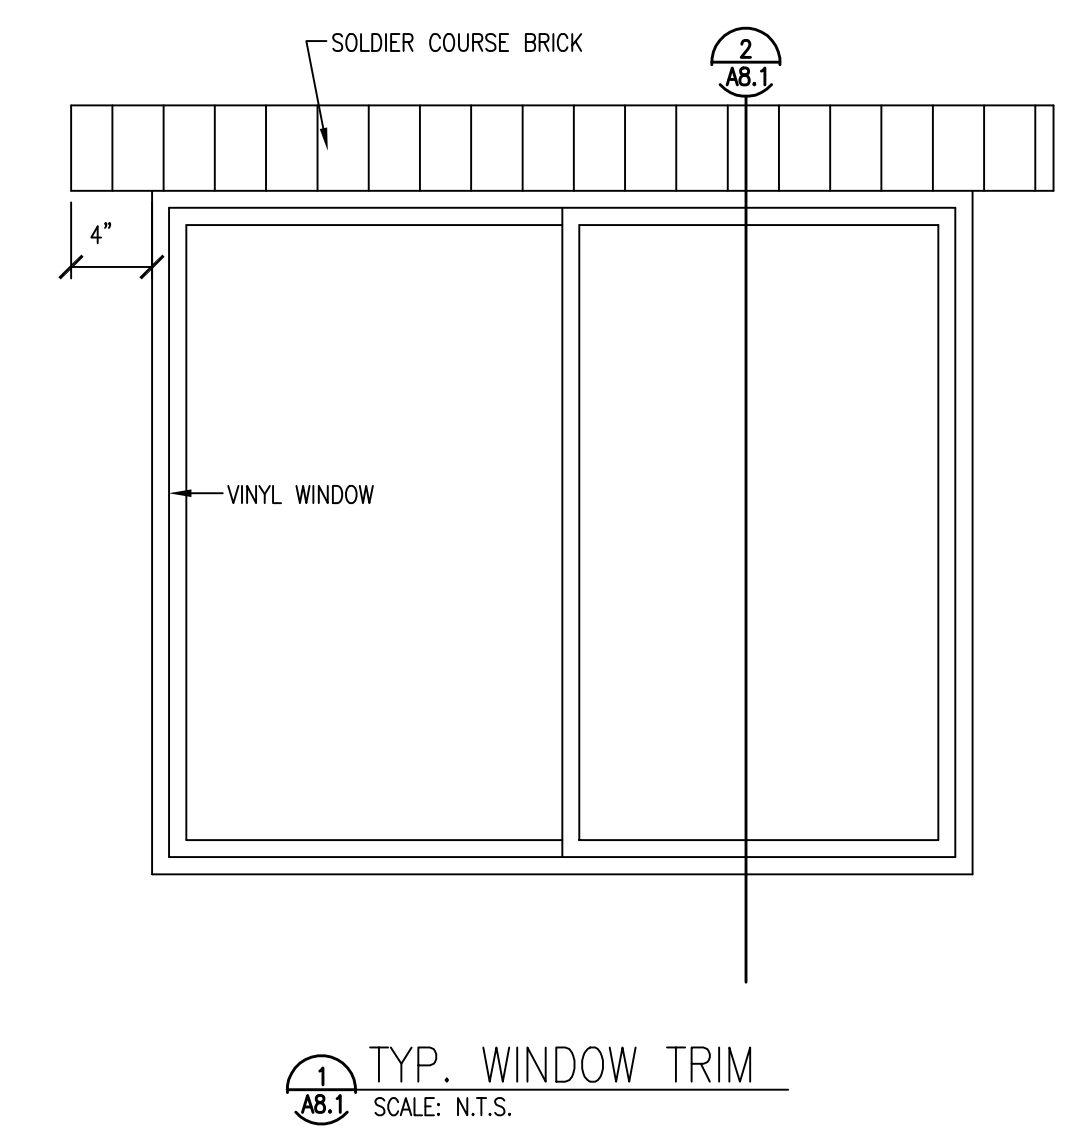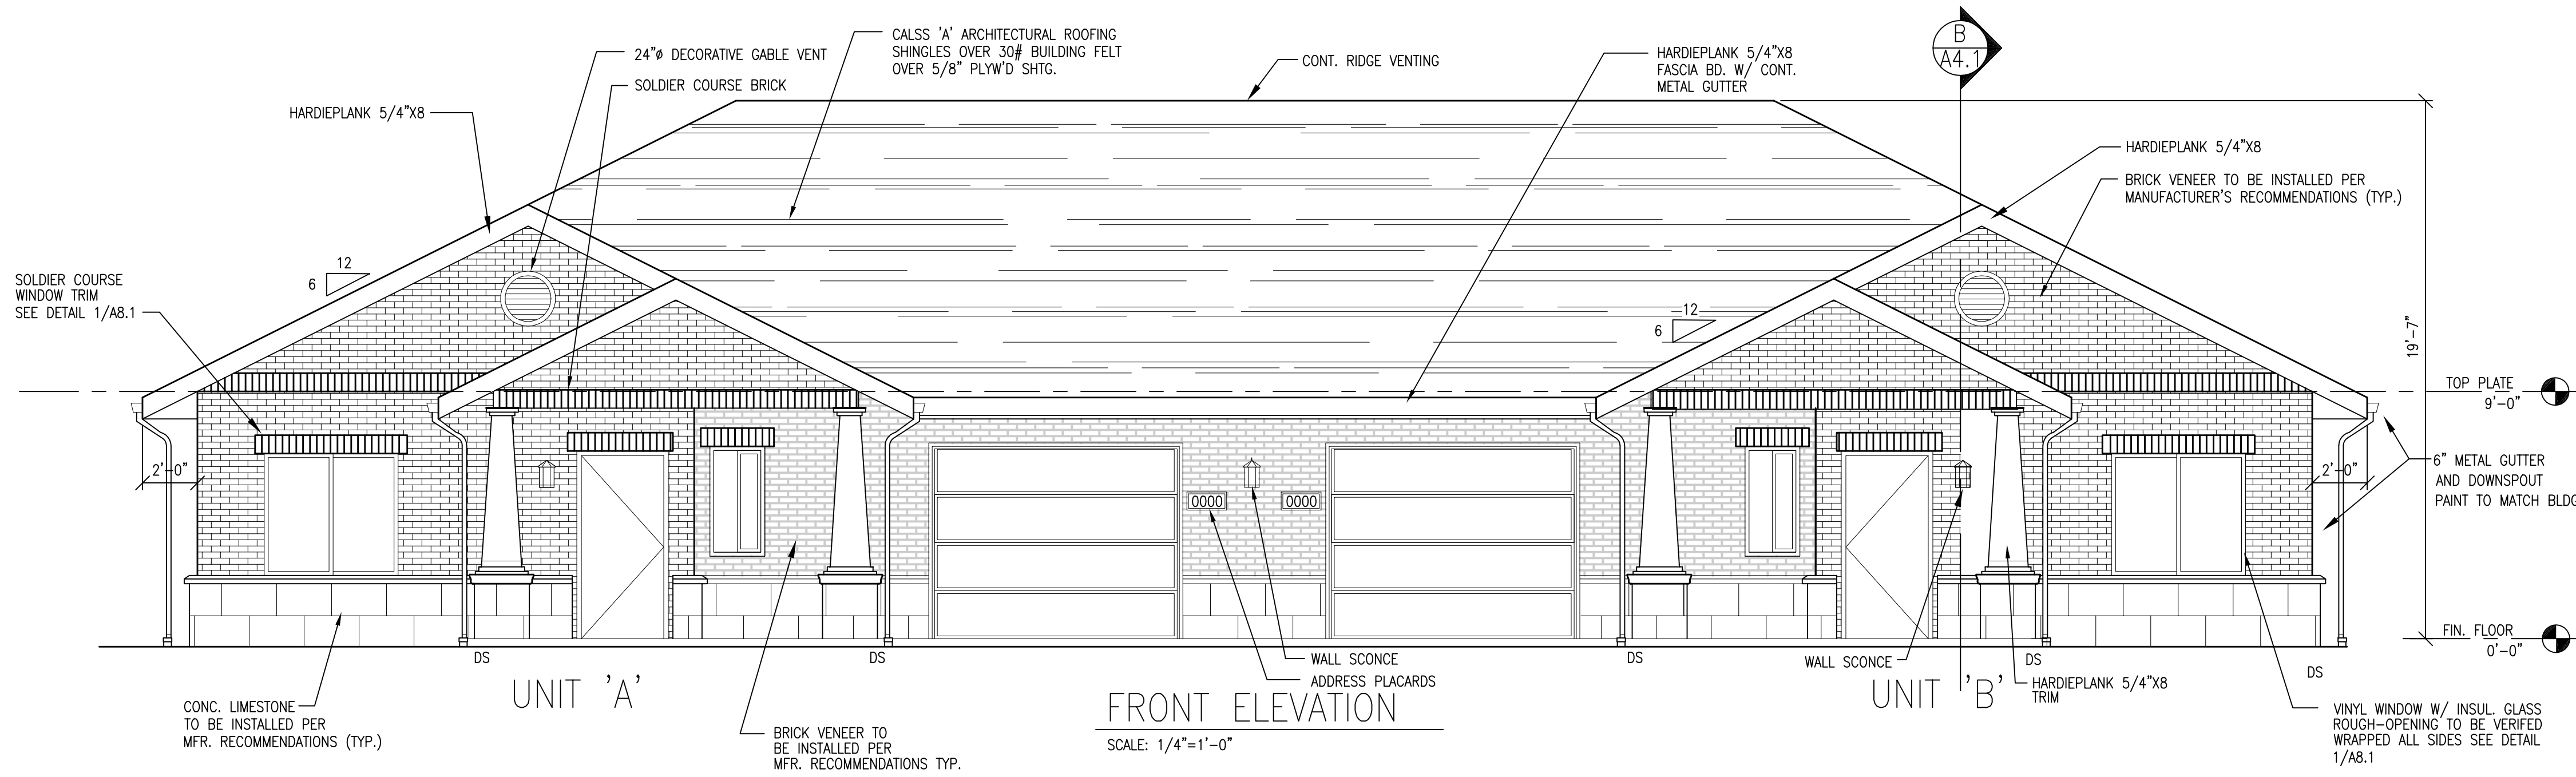

DATE: 12/05/14
EXPIRATION: 11/30/16

Lyle Andrew Bremmeyer, NCARB ARCHITECTURAL SERVICES
7600 N.E. 41st Street, Suite #330
Vancouver, Washington 98662
(360) 892-9090
FAX (360) 892-2146

Email: AndyB@WedgwoodServices.com

- STATES LICENSED:**
- Washington
 - Oregon
 - Michigan
 - Colorado
 - Florida
 - Utah
 - Georgia
 - Idaho
 - Wyoming
 - New Mexico
 - Texas
 - Arizona
 - Nevada
 - Montana
 - Missouri
 - Illinois

RJ DEVELOPMENT LLC
401 Central Street SE
Olympia, Washington 98501
(360) 528-3343
E-mail: jeff@rjdevelopment.com

PROPOSED WAVERLY INN COTTAGE DUPLEX

517,519 W RAND ROAD
ARLINGTON HEIGHTS, IL

SCALE: AS NOTED
DATE OF ISSUE: 03-15-16

DESIGN DOCUMENTS	APPROVAL	PERMIT DOCUMENTS	CONTRACT DOC.
APPROVAL	APPROVAL	BD DOCUMENTS	CONTRACT DOC.
REVISIONS	DATE	SUBJECT	
▲			
▲			
▲			
▲			

EXTERIOR ELEVATIONS COTTAGE

SHEET NO. **A8.1**
PROJECT NO.