

Scale  $1/4" = 1'-0"$

Architectural drawing of a basement floor plan. The drawing shows a rectangular area with a stippled pattern, representing a basement. A diagonal line runs across the drawing, with the text "NOT FOR CONSTRUCTION" written along it. The drawing includes dimensions: "10' - 1 1/4\"



PO Box 3630  
767 Main Road  
Westport MA 02790  
508 636 3600

[www.desergo.com](http://www.desergo.com)

**Consultant**  
**Address**  
**Address**  
**Address**  
**Phone**

Consultant  
Address  
Address  
Address  
Phone

	Consultant
	Address
	Address
	Address
	Phone

Consultant  
Address  
Address  
Address  
Phone

Consultant  
Address  
Address  
Address  
Phone

[illegible]

**DR. PETER KICS**  
WESTGATE DENTAL

ARLINGTON  
HEIGHTS, IL

# EXTERIOR ELEVATIONS

Project Number	KICS-2015
----------------	-----------

Date	4/28/16
------	---------



Drawn By	GP
----------	----

Checked By	PJL
------------	-----

## A 2.1

Scale  $1/4" = 1'-0"$

4/28/2016 3:34:19 PM

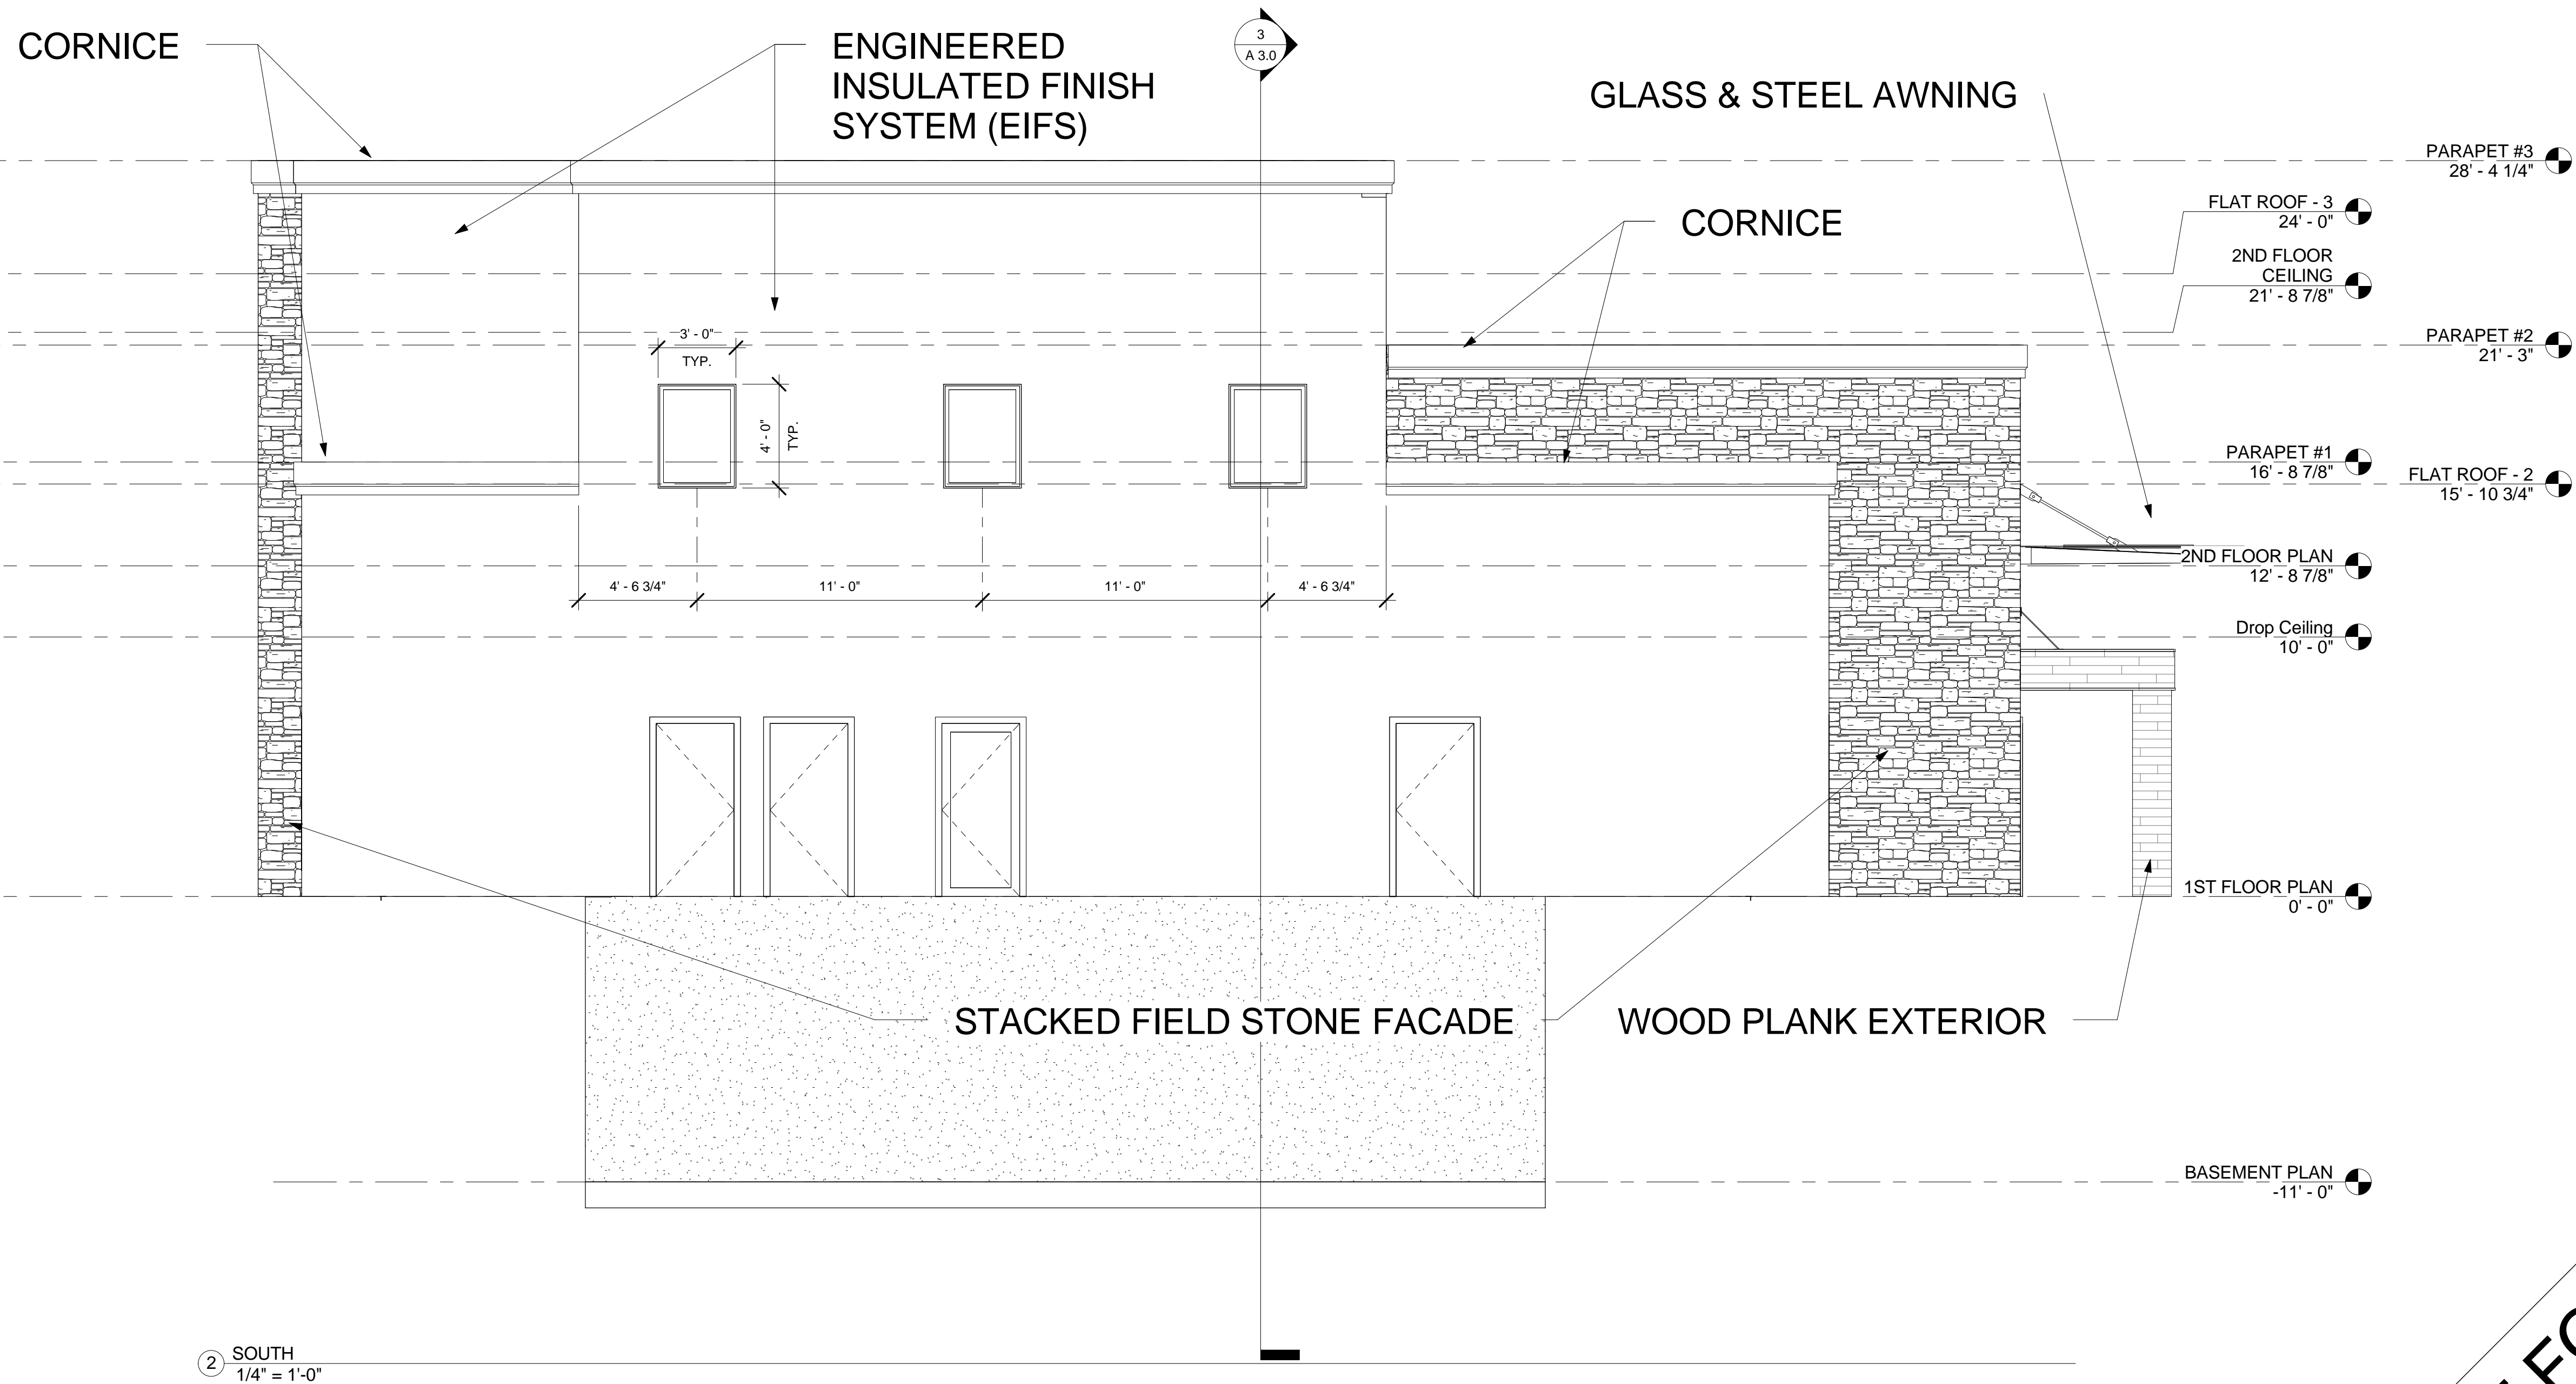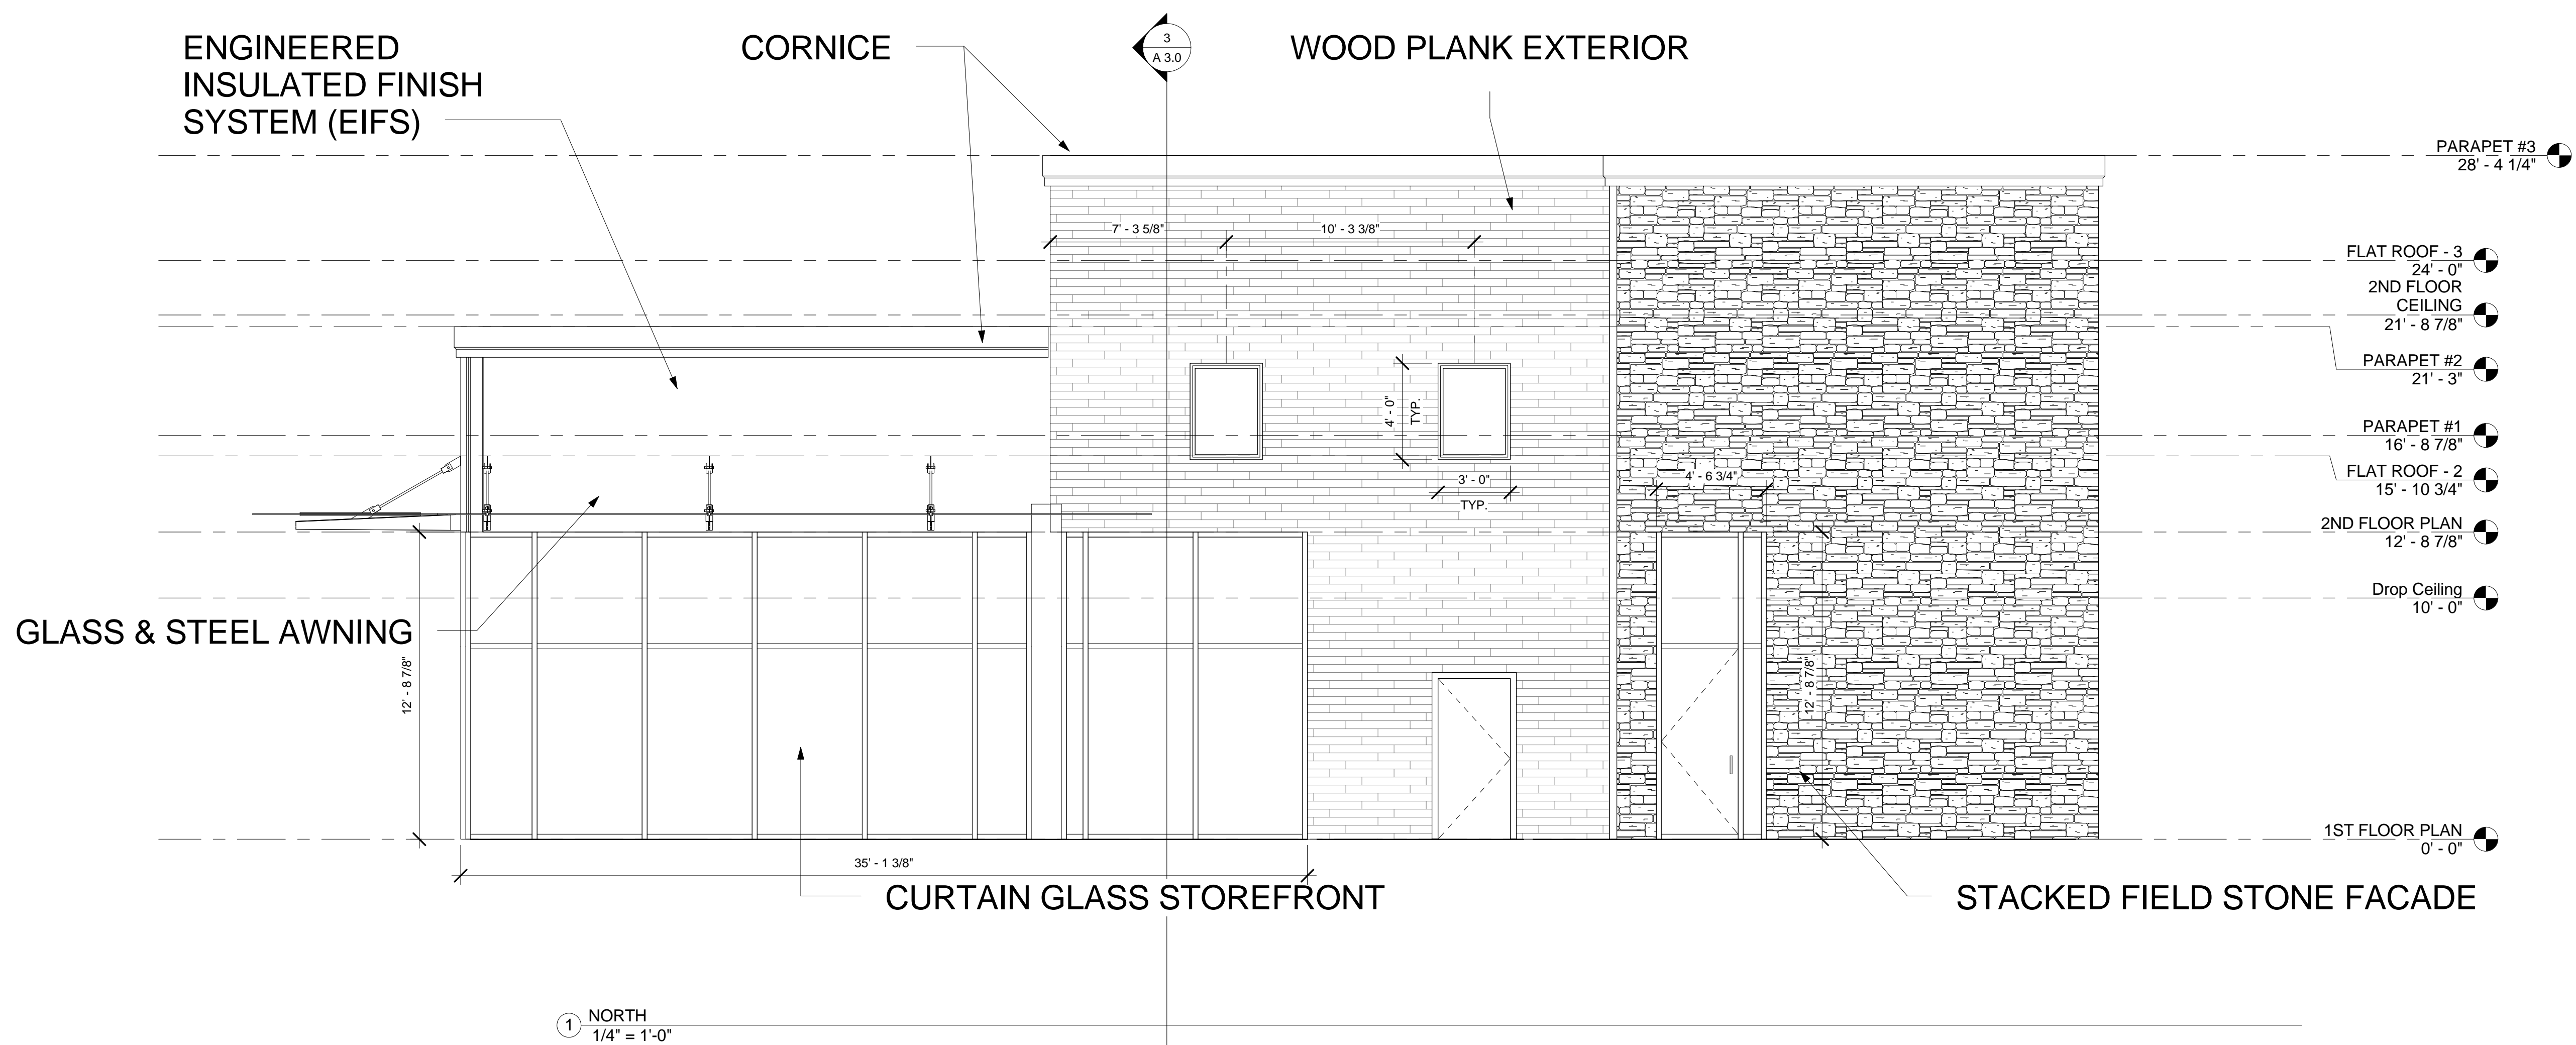

NOT FOR CONSTRUCTION