


TINAGLIA ARCHITECTS

PROFESSIONAL DESIGN FIRM LICENSE #184-002934

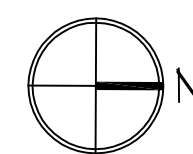

SCALE: 1/8" = 1'-0"


INAGLIA

ARCHITECTS

1161 PAGNI DRIVE
ELK GROVE VILLAGE, IL. 60007

METROPOLIS BALLROOM
ARLINGTON HEIGHTS, ILLINOIS

PROFESSIONAL DESIGN FIRM LICENSE #

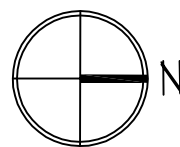

- ADDITION ADDS 1,453 SQ. FT. OF COVERED LOADING BAY

CLIENT

**ELEGANTE
CUISINE, INC.**
1161 PAGNI DRIVE
ELK GROVE VILLAGE, IL. 60007

PROJECT

BUILDING ADDITION
METROPOLIS BALLROOM
ARLINGTON HEIGHTS, ILLINOIS

DRAWING TITLE

**PROP. 2nd
FLOOR PLAN**

FILE NAME 3713-A201


DRAWN BY RDL DATE

NO.	REVISED PER	DATE	BY
1	CLIENT REVISIONS	10.12.16	KQB

JOB NO. 371313


SHEET NO. **A.201**

PROFESSIONAL DESIGN FIRM LICENSE #184-002934

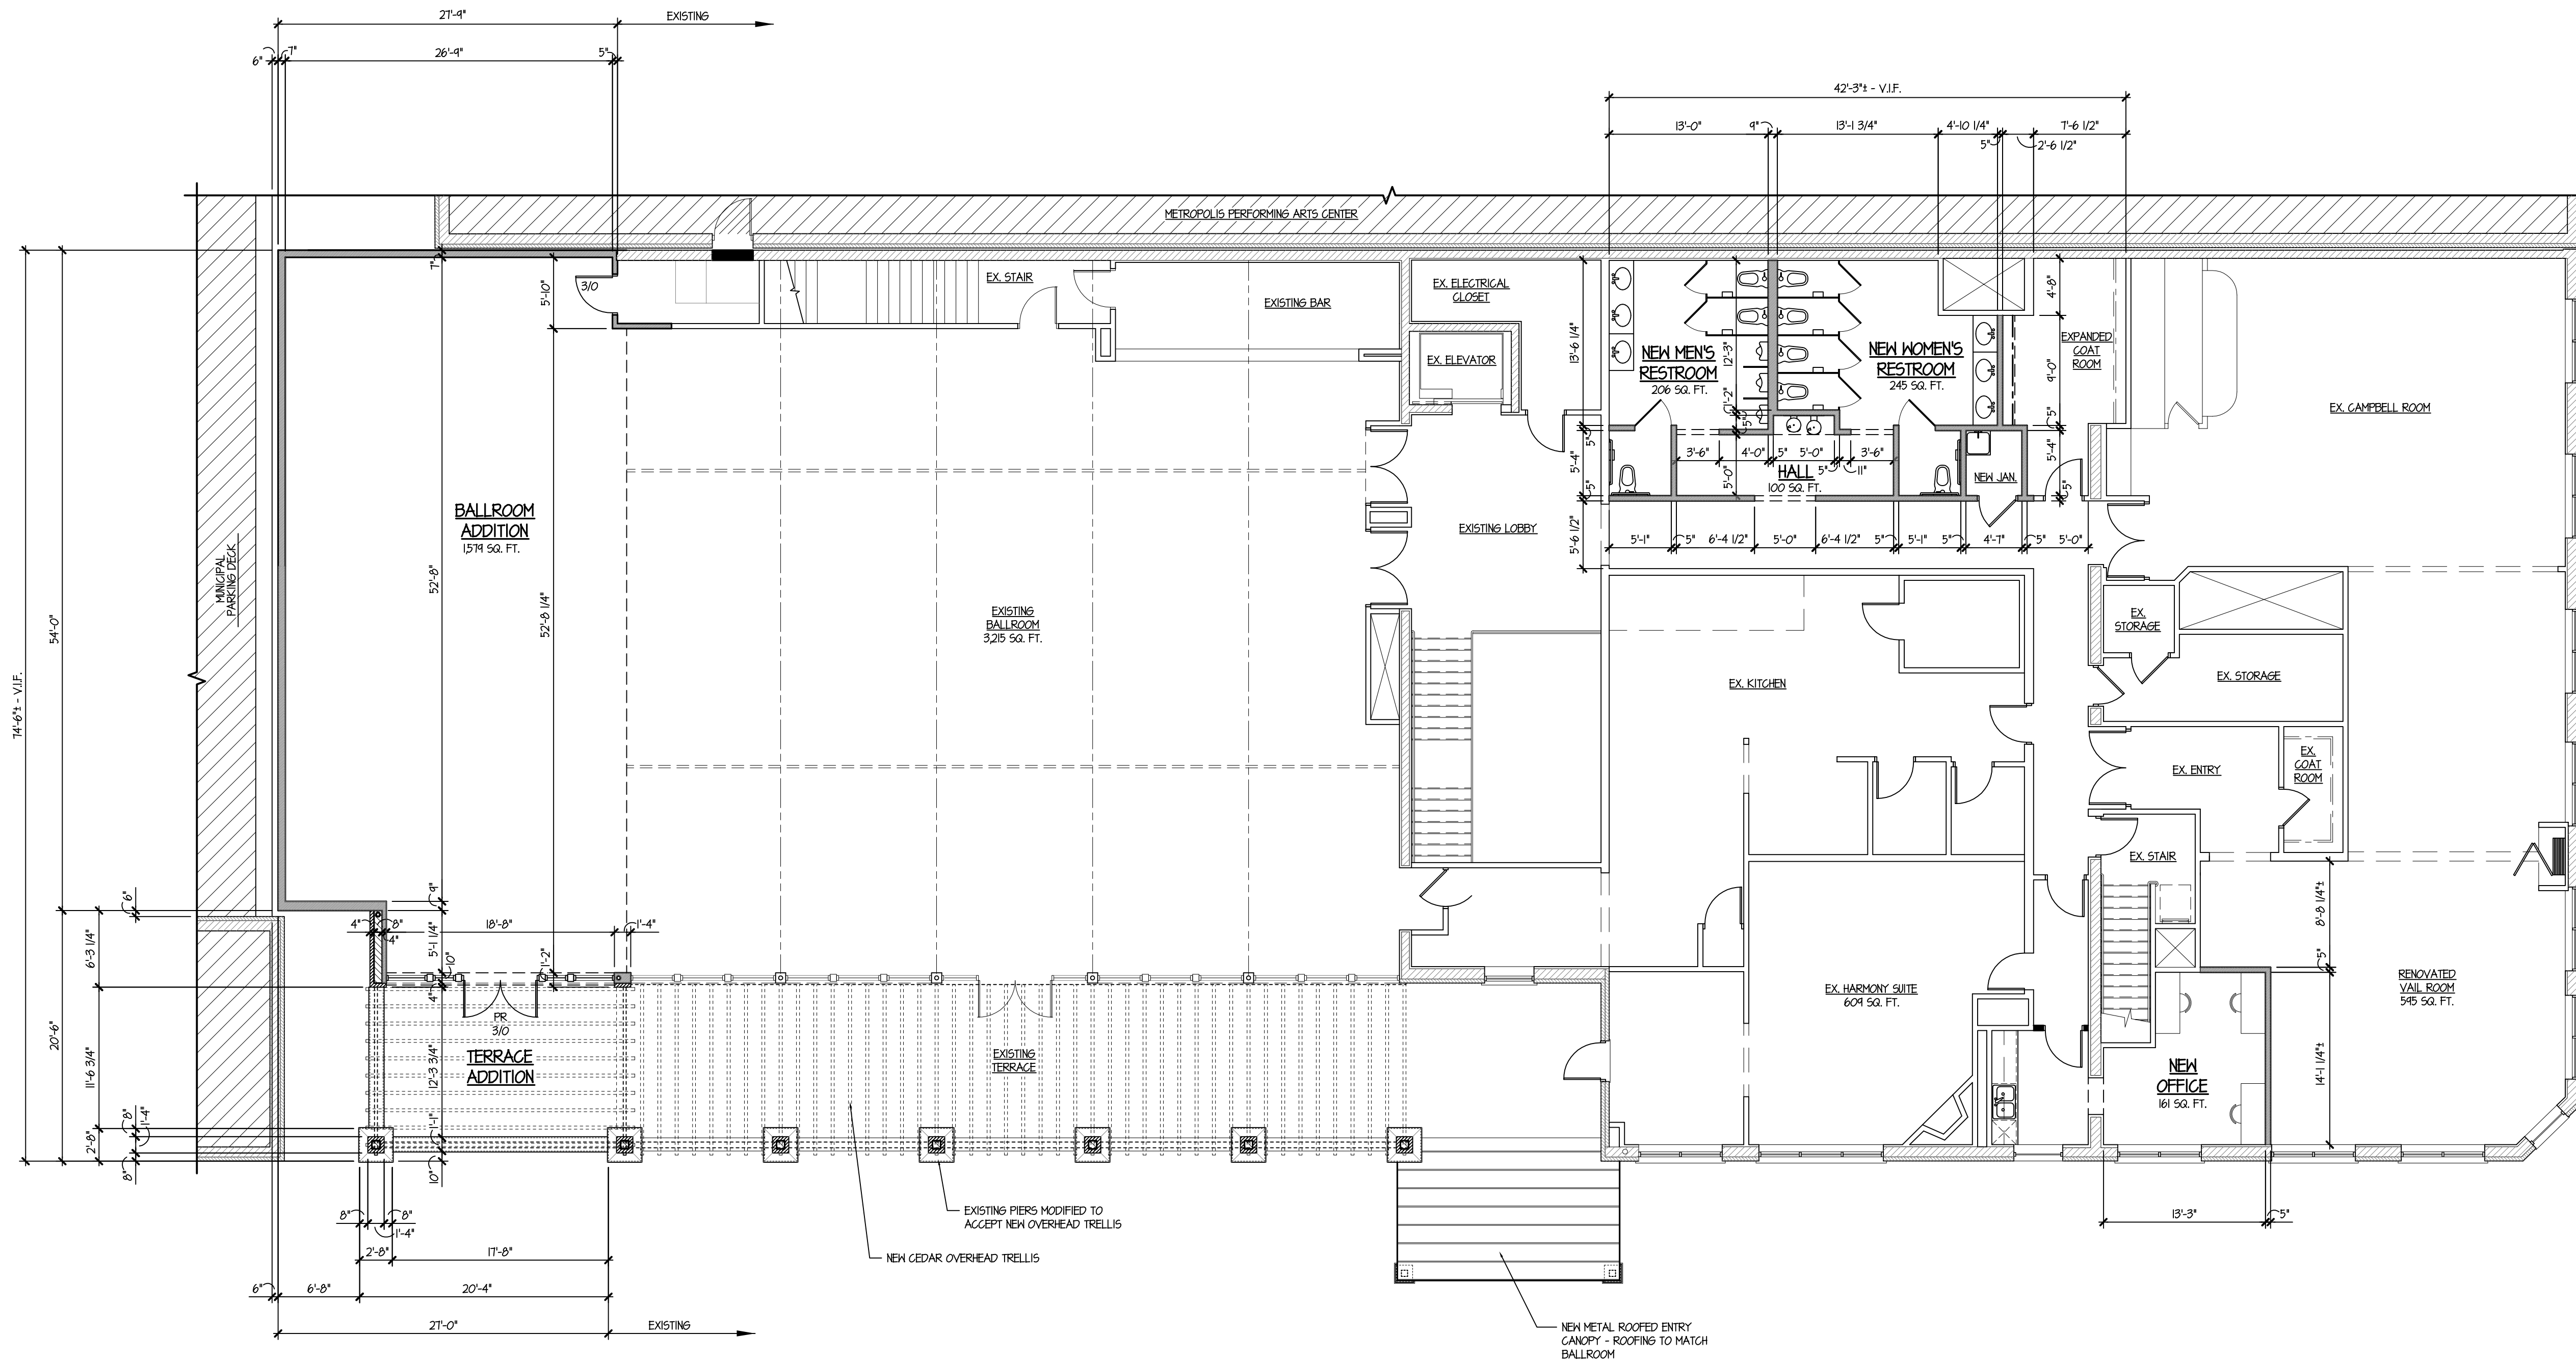

ARCHITECTURAL SECOND FLOOR PLAN

SCALE: 1/8" = 1'-0"

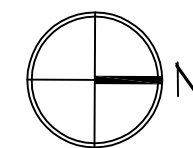

- ADDITION ADDS 1,611 SQ. FT. OF FLOOR AREA
- ADDITION ADDS 273 SQ. FT. OF ROOFTOP TERRACE AREA

TINAGLIA ARCHITECTS • INC
814 W. NORTHWEST HIGHWAY
ARLINGTON HEIGHTS • IL 60004
VOICE • 847 253 0002
DATA • 847 253 3063
www.tinaglia.com

T
I
N
A
G
L
I
A
A
R
C
H
I
T
E
C
T
S
•
I
N
C
.

CUENT

ELEGANTE
CUISINE, INC.
1161 PAGNI DRIVE
ELK GROVE VILLAGE, IL. 60007

PROJECT

BUILDING ADDITION

METROPOLIS BALLROOM
ARLINGTON HEIGHTS, ILLINOIS

DRAWING TITLE


PROPOSED
ROOF PLAN

FILE NAME		3713-A202	
DRAWN BY		RDL	DATE
NO.	REVISED PER	DATE	BY
1	CLIENT REVISIONS	10.12.16	KQ8

JOB NO. 371313


SHEET NO. A.202
OF


PROFESSIONAL DESIGN FIRM LICENSE #184-002934

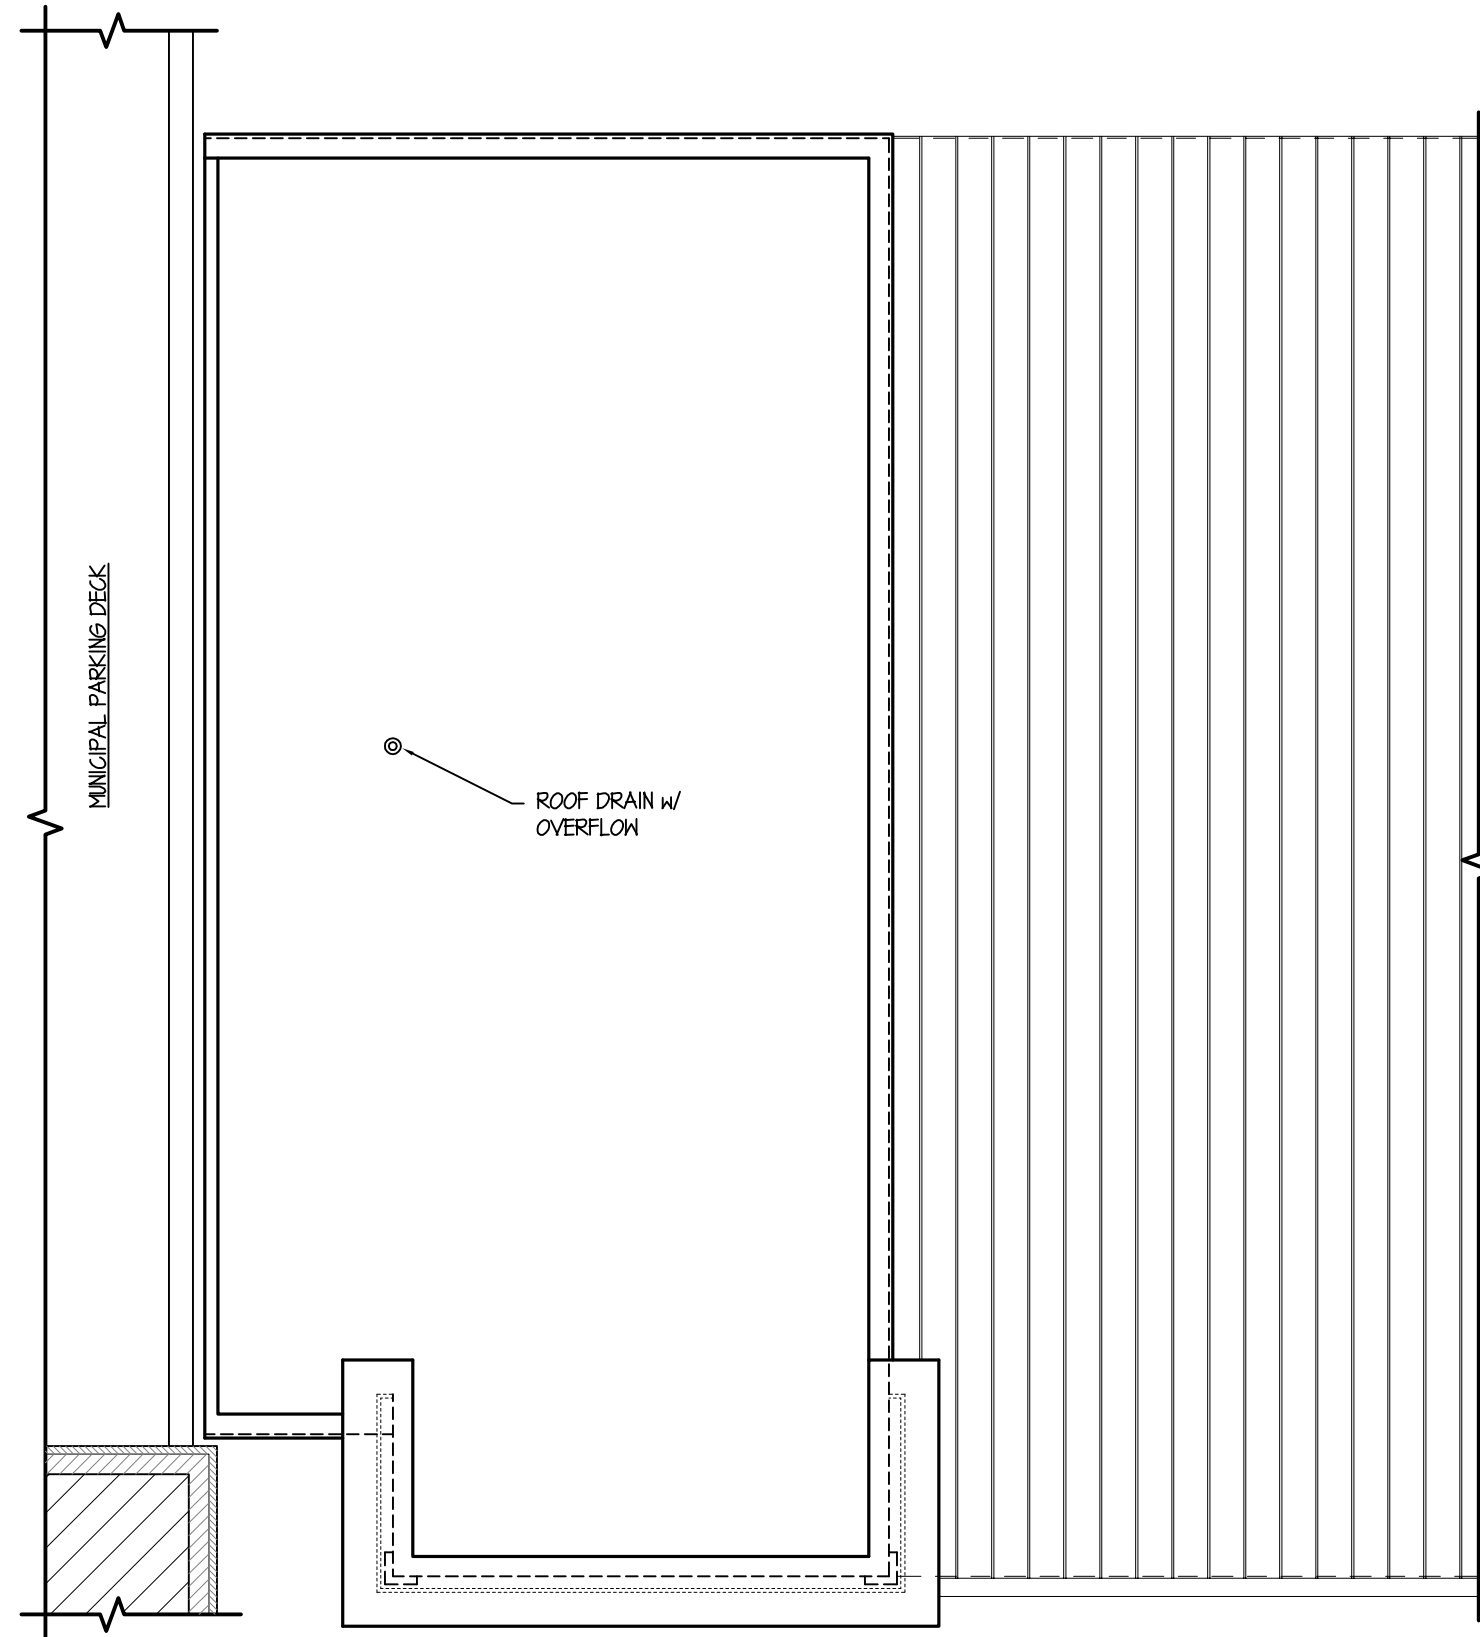

PARTIAL ROOF PLAN


SCALE: 1/8" = 1'-0"

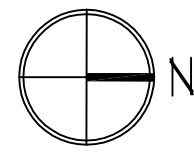

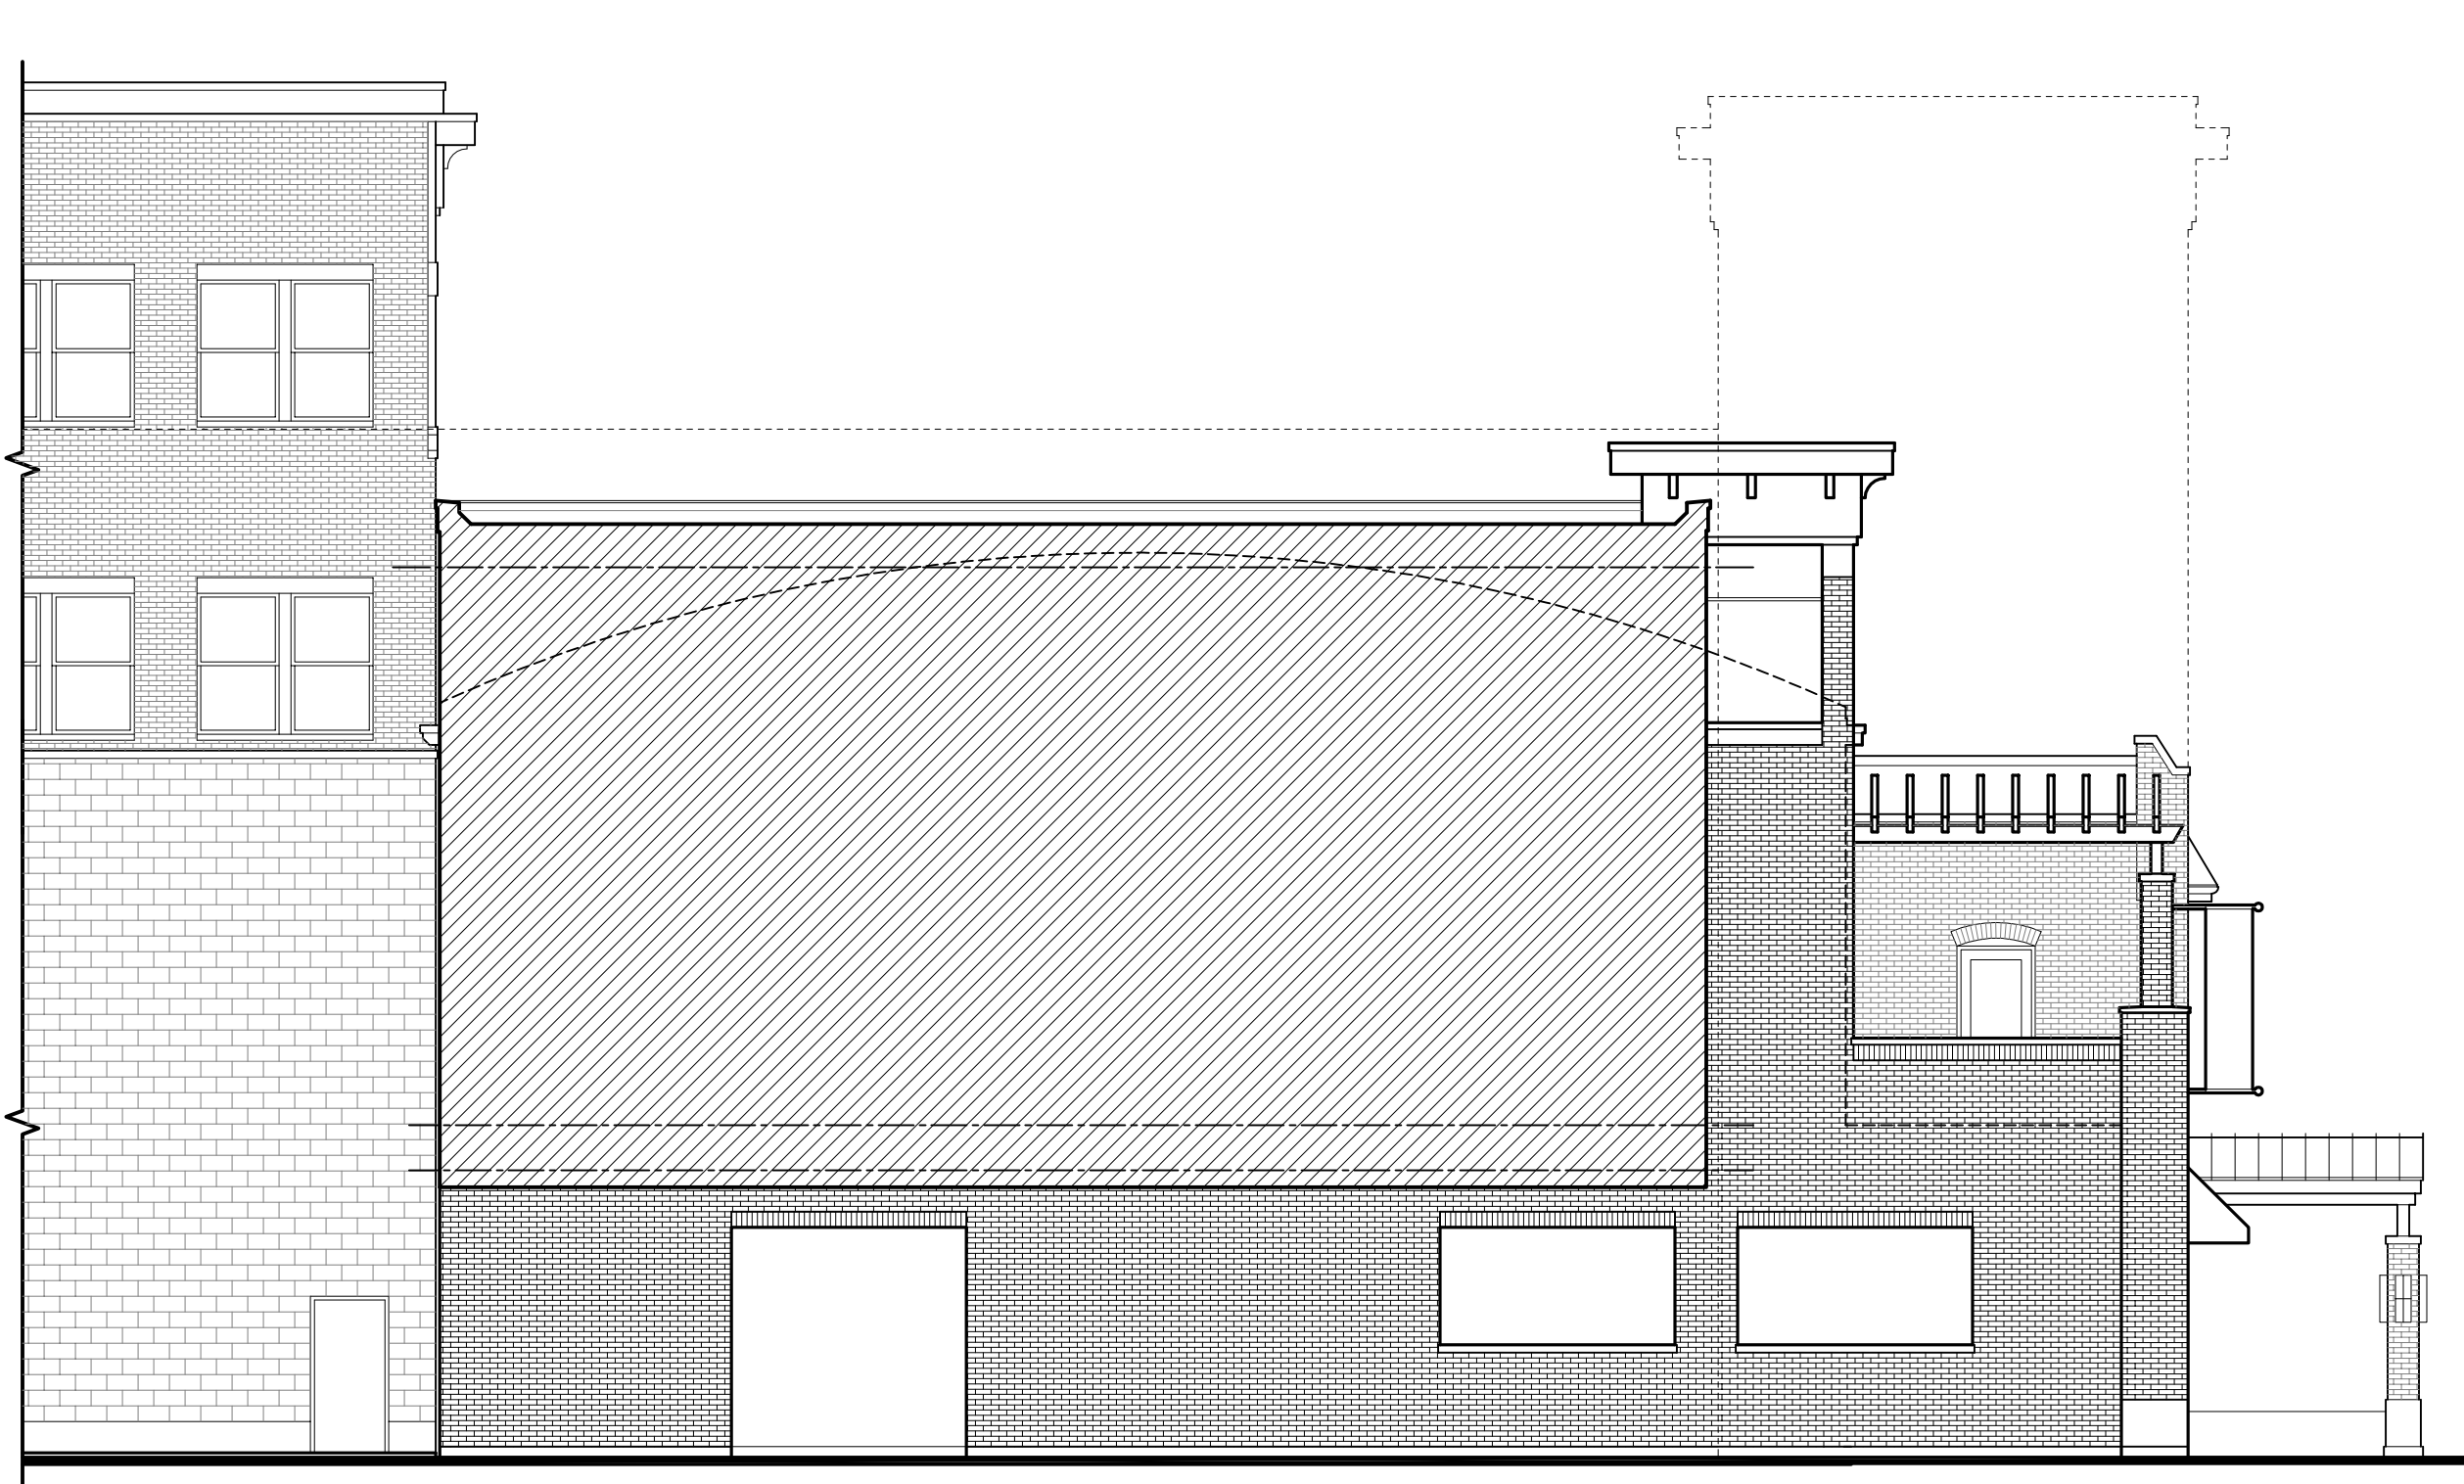

PROPOSED PUBLIC ALLEY (SOUTH) ELEVATION / SECTION

SCALE: 1/8" = 1'-0"

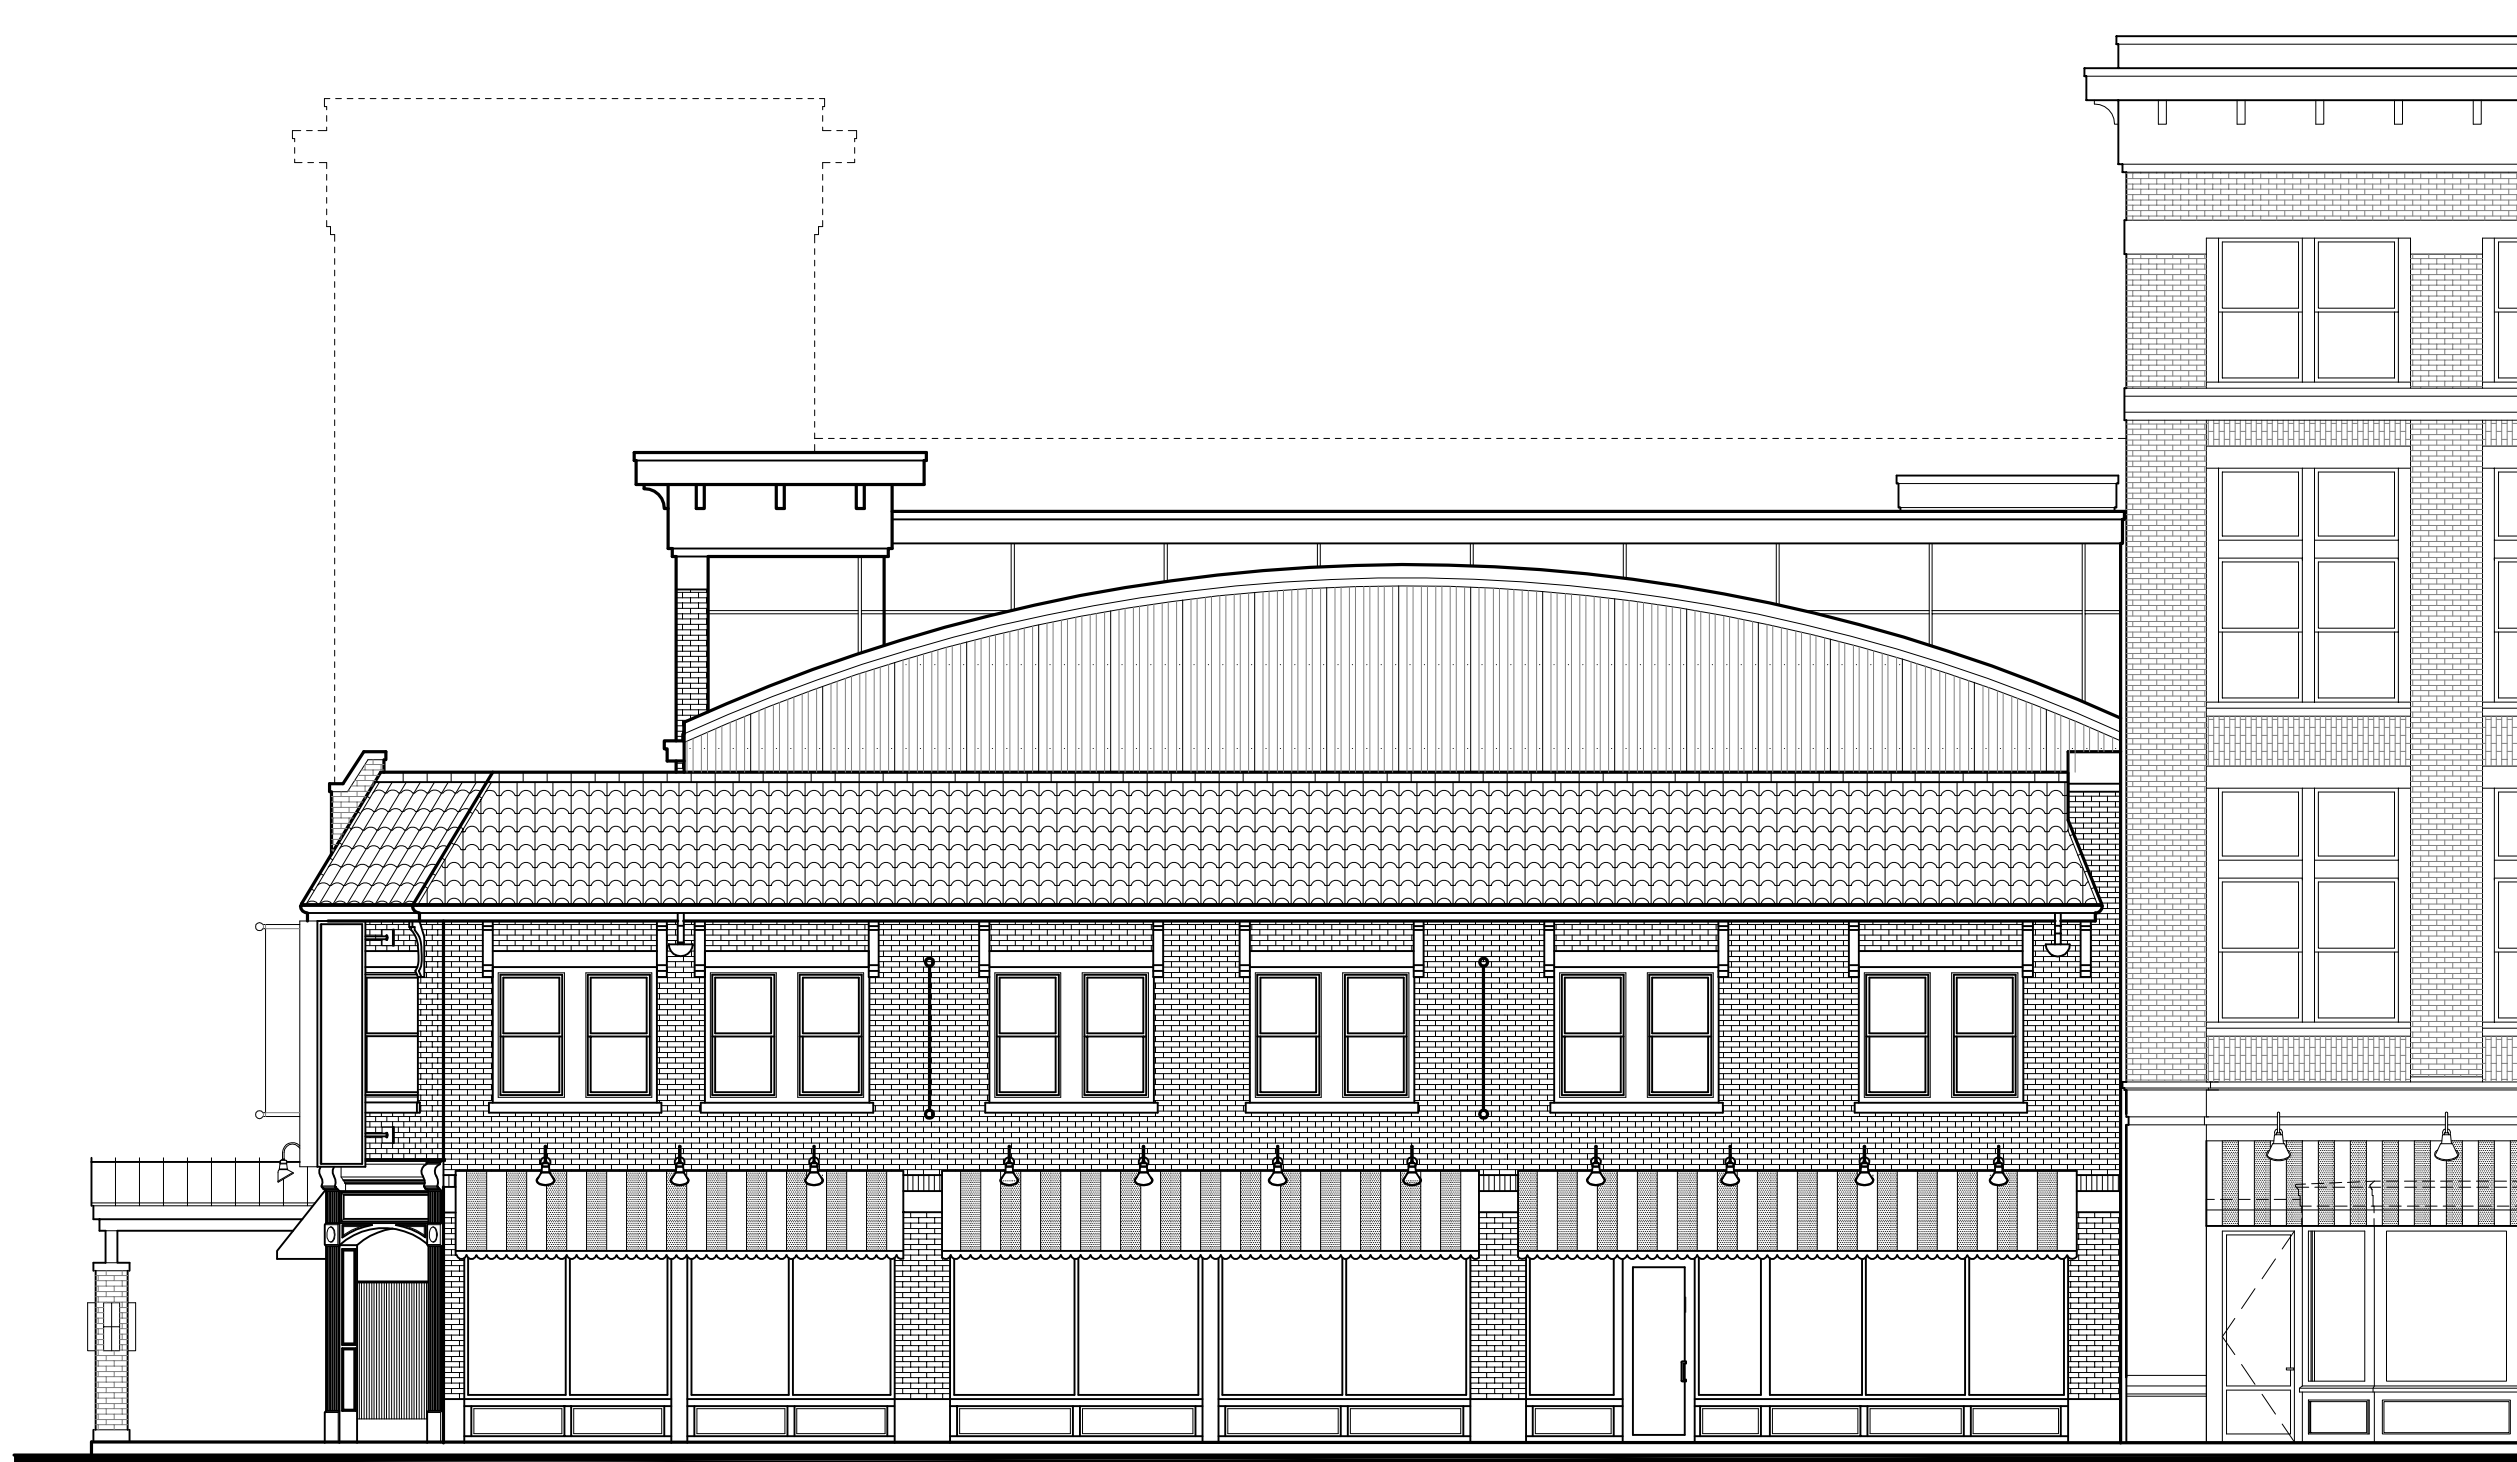

PROPOSED CAMPBELL STREET (NORTH) ELEVATION

SCALE: 1/8" = 1'-0"



PROPOSED VAIL AVENUE (EAST) ELEVATION

SCALE: 1/8" = 1'-0"

TINAGLIA ARCHITECTS-INC
814 W. NORTHWEST HIGHWAY
ARLINGTON HEIGHTS-IL 60004
VOICE • 847 253 0002
DATA • 847 253 3063
www.tinaglia.com

TINAGLIA
ARCHITECTS

CLIENT

ELEGANTE
CUISINE, INC.
1161 PAGNI DRIVE
ELK GROVE VILLAGE, IL. 60007

PROJECT

BUILDING ADDITION

METROPOLIS BALLROOM
ARLINGTON HEIGHTS, ILLINOIS

DRAWING TITLE

PROPOSED
ELEVATIONS

FILE NAME 3713-A300

DRAWN BY RDL DATE

NO.	REVISED PER	DATE	BY
1	CLIENT REVISIONS	10.12.16	KGB

JOB NO. 371313

SHEET NO. A.300
OF

PROFESSIONAL DESIGN FIRM LICENSE #184-002934

© COPYRIGHT 2016 TINAGLIA ARCHITECTS, INC.