


NORTHWEST HIGHWAY

ADC AMERICAN DEVELOPERS CORPORATION
ARCHITECTS-ENGINEERS-CONSTRUCTION MANAGEMENT
www.adc-corps.com; maqbool7300@yahoo.com
2704 West Peterson Avenue, Chicago, IL 60659
773 381 7300; 773 297 1938

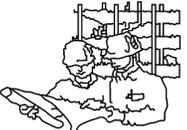

1706 W. NORTHWEST HIGHWAY
ARLINGTON HEIGHTS

EXISTING SITE & FLOOR PLAN


DRAWN BY IM
DATE 07-06-2016

OWNER:

ARCHITECT
GEORGE SIMOULIS

SCALE AS SHOWN
DRG. NO. A1




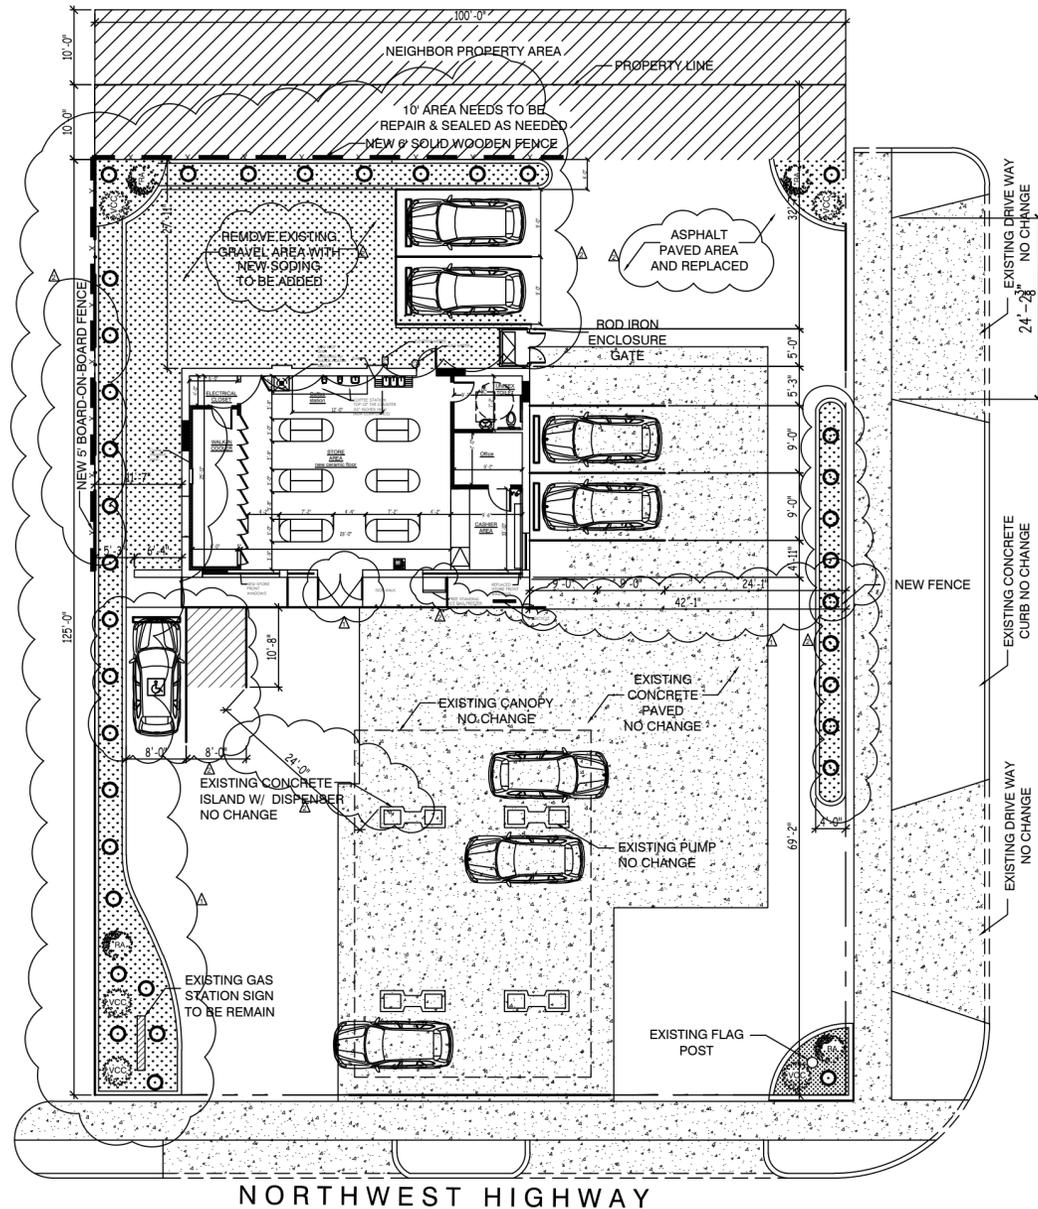


LANDSCAPE LEGEND:

SYMBOL	QUANTITY	COMMON NAME	BOTANICAL NAME	SIZE	REMARKS
	ABOUT 36	WOODLAND STONECROP	SEDUM TERNATUM	less than 12" in height	WHITE FLOWERS (APRIL-MAY)
	4	ALPINE CURRANT	RIBES ALPINUM	30" HGT.	36" O.C.
	5	DWARF KOREANSPICE VIBURNUM	VIBURNUM CARLESSI COMPACTUM	30" HGT.	36" O.C.
		GRASS AREA			


RACE AVE

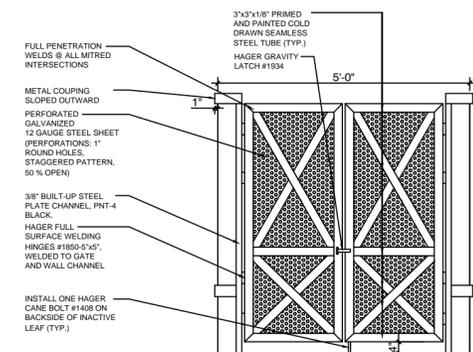


1 ELEVATION - PROPOSED TRASH ENCLOSURE WITH GATES
N.T.S.

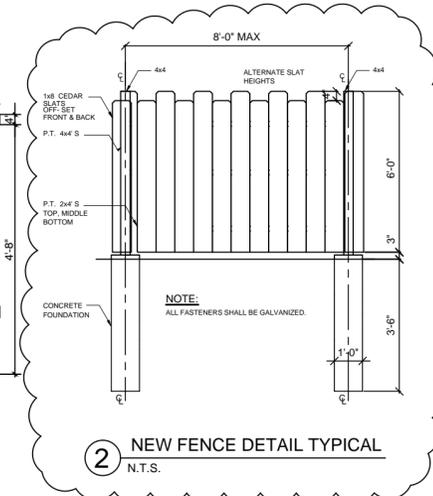

2 NEW FENCE DETAIL TYPICAL
N.T.S.

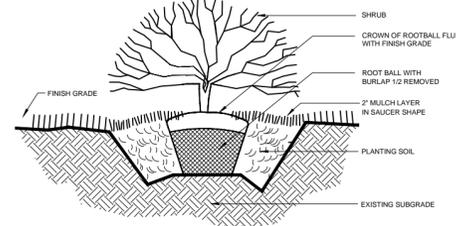


3 SHRUB DETAIL
N.T.S.

 

4 SHRUB DETAIL
N.T.S.

ADC AMERICAN DEVELOPERS CORPORATION
ARCHITECTS-ENGINEERS-CONSTRUCTION MANAGEMENT
www.adc-corps.com; maqbool7300@yahoo.com
2704 West Peterson Avenue, Chicago, IL 60659
773 381 7300; 773 297 1938

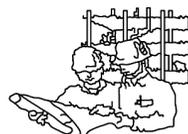


1706 W. NORTHWEST HIGHWAY
ARLINGTON HEIGHTS

RENOVATION ON EXISTING
GAS STATION
PROPOSED SITE & LANDSCAPING
PLAN


DRAWN BY: IM
DATE: 07-06-2016
REVISION-1: 08-09-2016
REVISION-2: 10-14-2016

OWNER:


ARCHITECT
GEORGE SIMOULIS

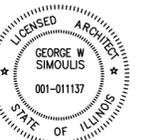


SCALE
1/16"=1'-0"
DRG. NO. A2

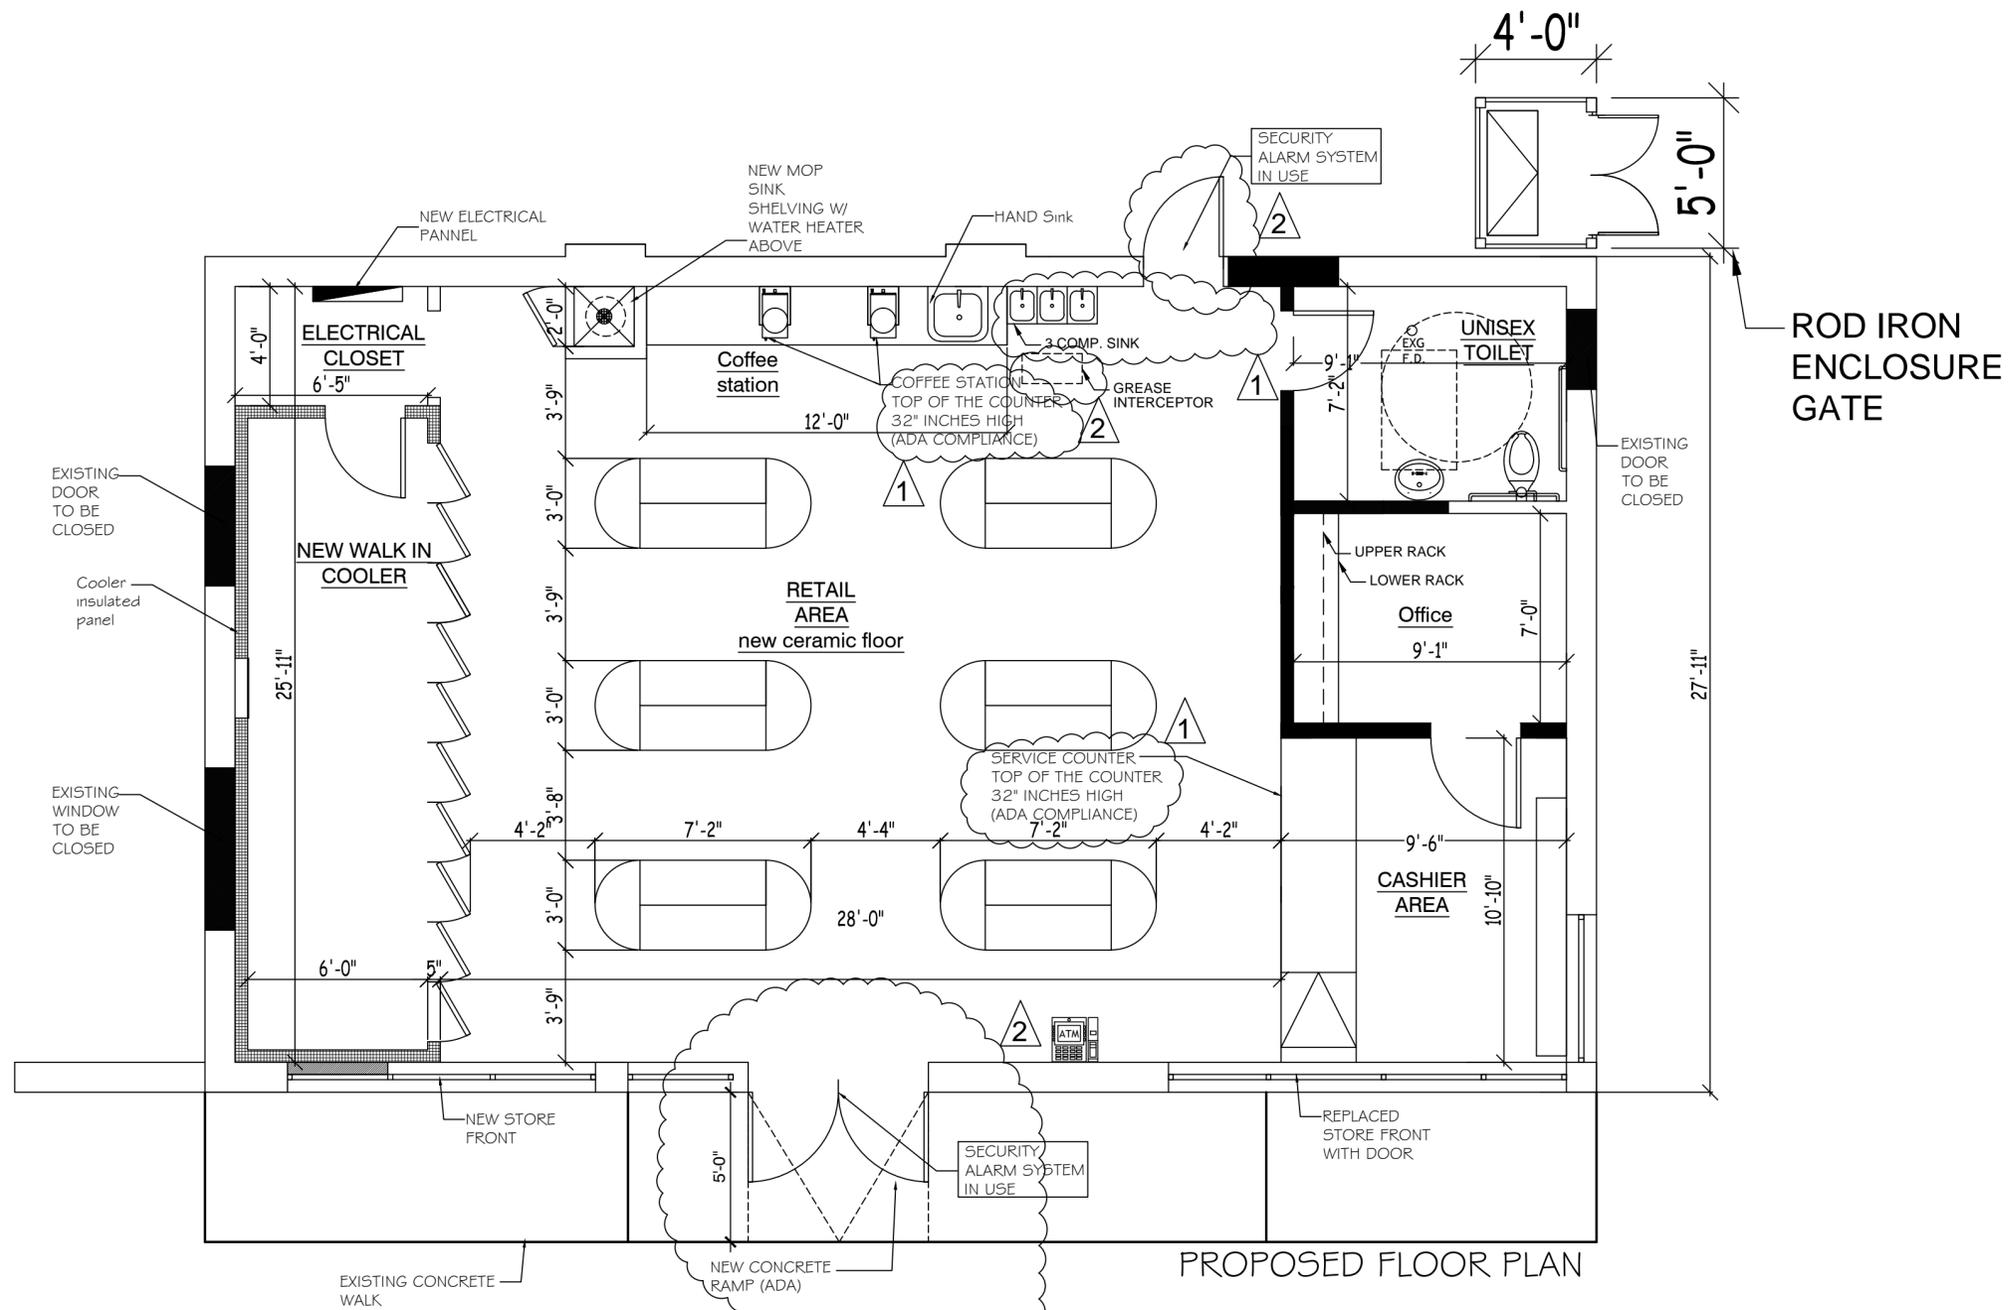

PROPOSED FLOOR PLAN

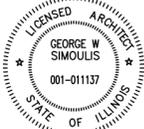

ADC AMERICAN DEVELOPERS CORPORATION
 ARCHITECTS-ENGINEERS-CONSTRUCTION MANAGEMENT
 www.adc-corps.com; maqbool7300@yahoo.com
 2704 West Peterson Avenue, Chicago, IL 60659
 773 381 7300; 773 297 1938

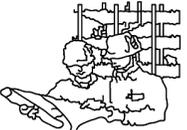

1706 W. NORTHWEST HIGHWAY
 ARLINGTON HEIGHTS

RENOVATION ON EXISTING
 GAS STATION
 PROPOSED FLOOR PLAN

DRAWN BY IM
 DATE 07-06-2016
 REVISION-1 08-09-2016
 REVISION-2 10-14-2016


OWNER:

ARCHITECT
 GEORGE SIMOULIS

SCALE 1/4"=1'-0"

DRG. NO. A3


COFFEE COUNTER
TOP OF THE COUNTER
32" INCHES HIGH
(ADA COMPLIANCE)

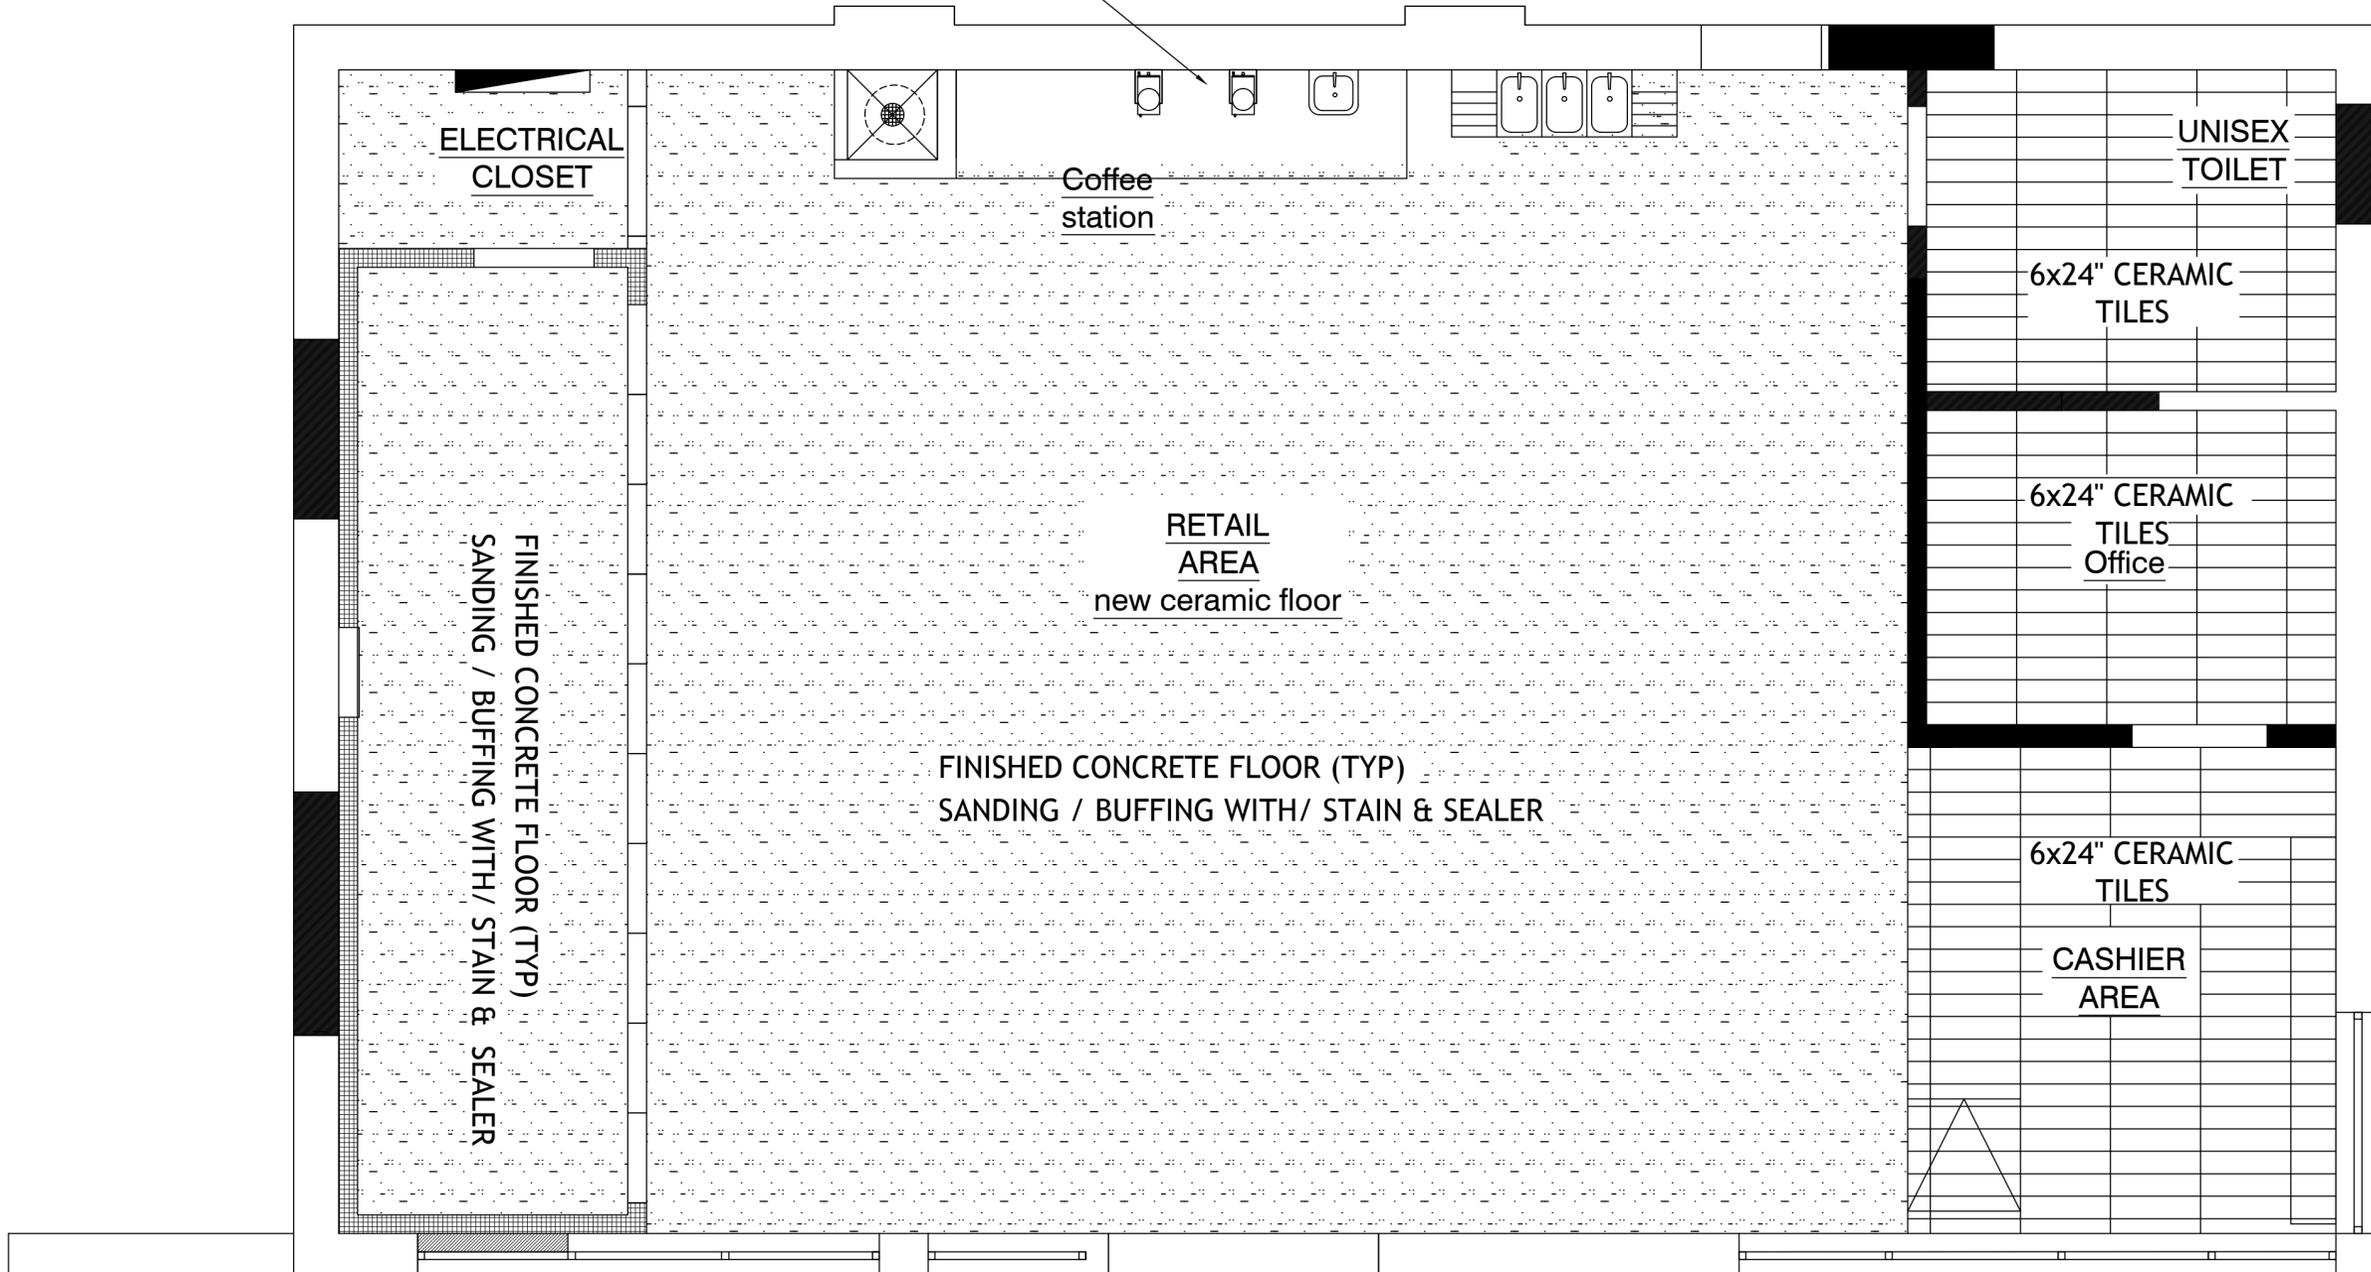

PROPOSED TILES LAYOUT



ADC AMERICAN DEVELOPERS CORPORATION
ARCHITECTS-ENGINEERS-CONSTRUCTION MANAGEMENT
www.adc-corps.com; maqbool7300@yahoo.com
2704 West Peterson Avenue, Chicago, IL 60659
773 381 7300; 773 297 1938

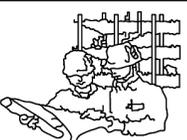

1706 W. NORTHWEST HIGHWAY
ARLINGTON HEIGHTS

RENOVATION ON EXISTING
GAS STATION
FINISH FLOOR PLAN


DRAWN BY IM
DATE 07-06-2016
REVISION-1 08-09-2016
REVISION-2 10-14-2016

OWNER:

ARCHITECT
GEORGE SIMOULIS

SCALE 3/8"=1'-0"


DRG.NO. A4

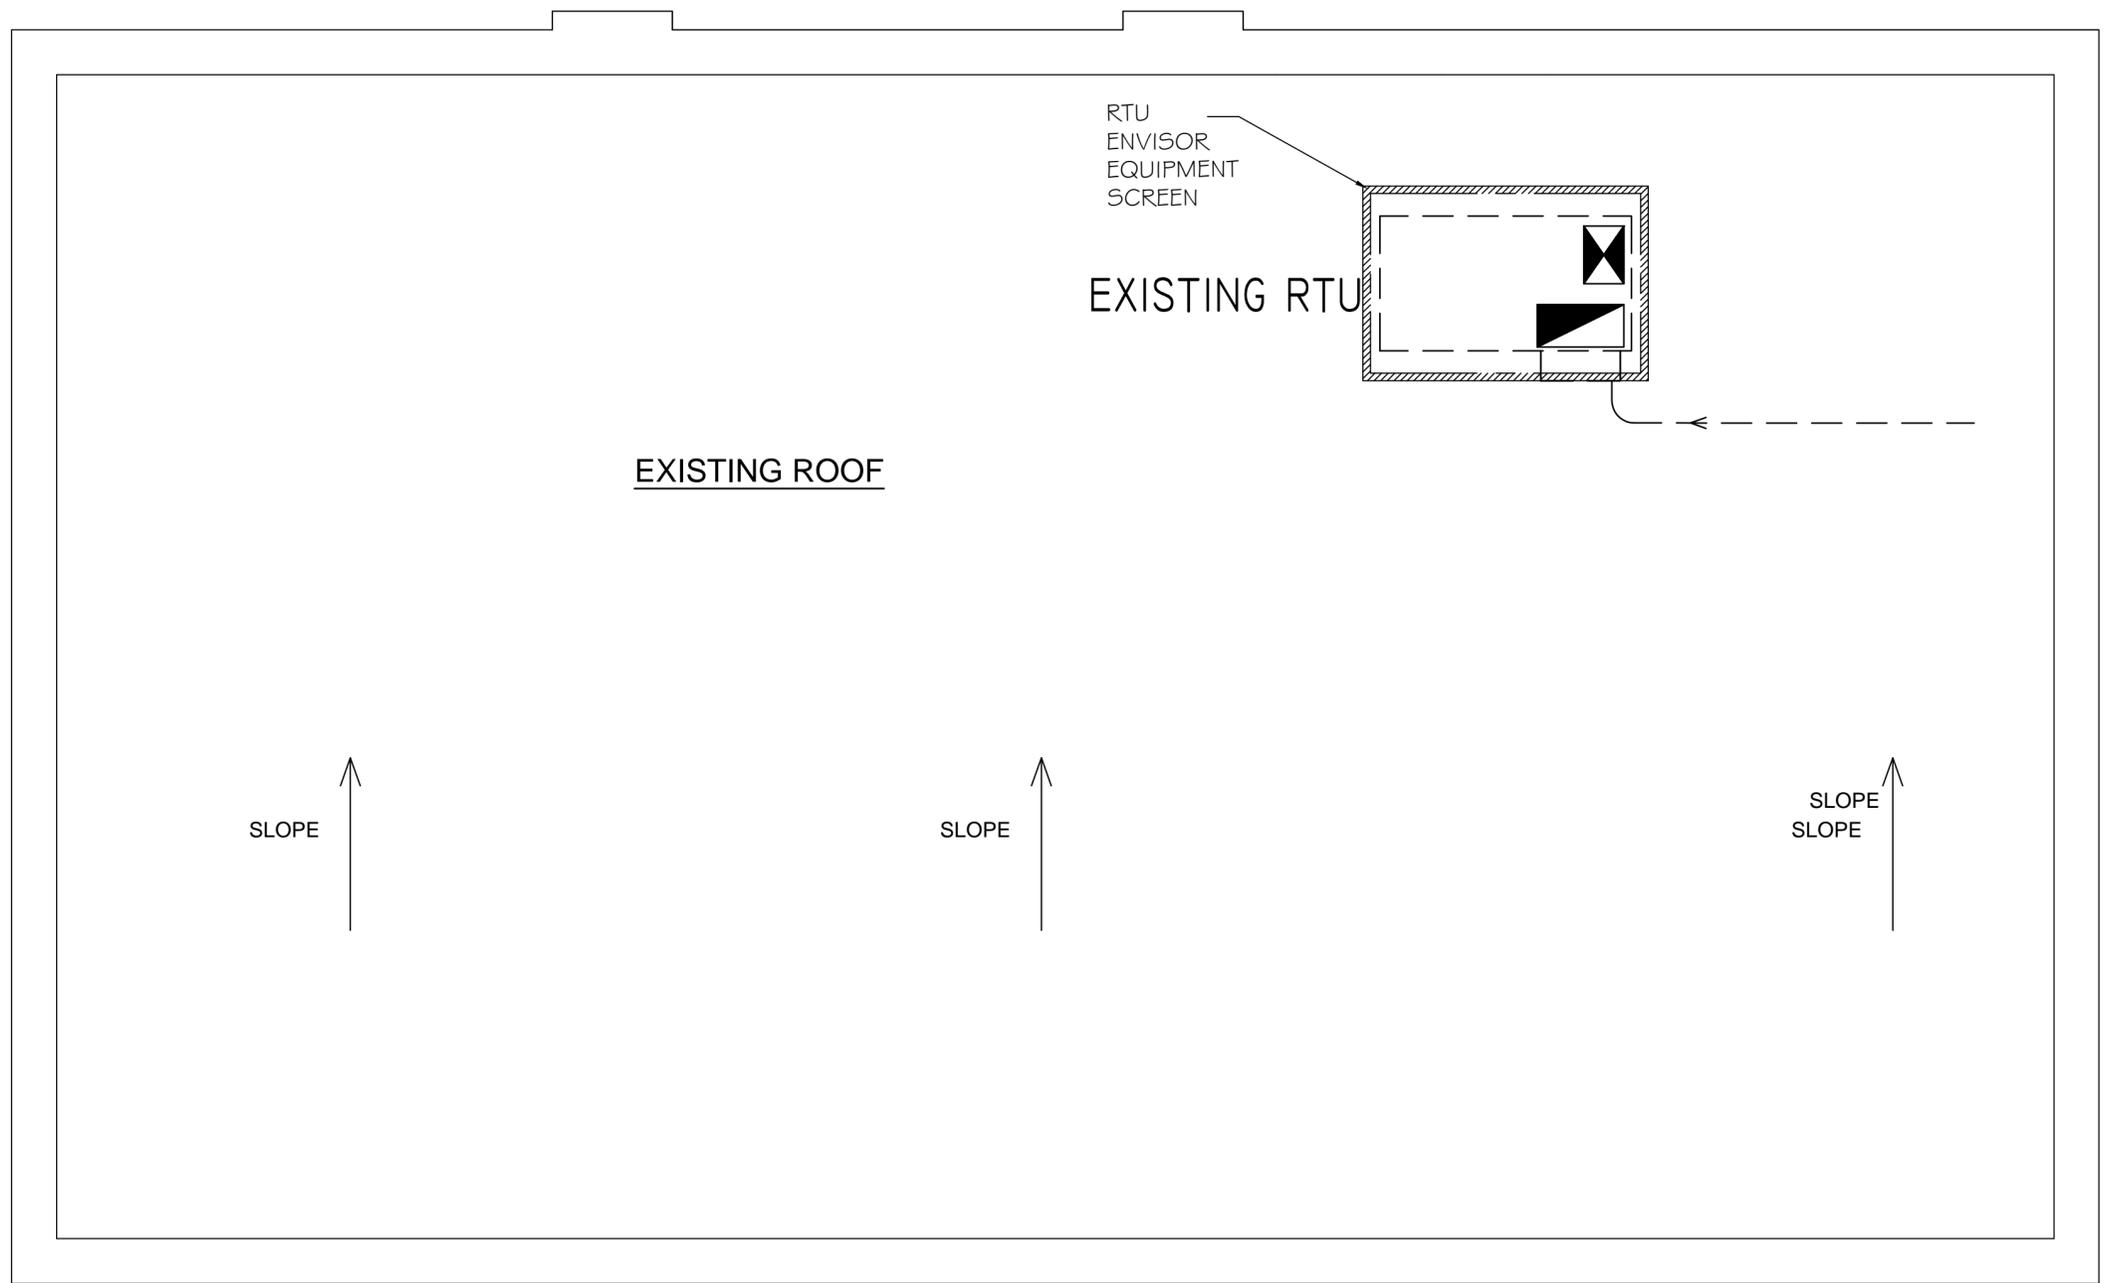

PROPOSED ROOF PLAN



ADC AMERICAN DEVELOPERS CORPORATION
 ARCHITECTS-ENGINEERS-CONSTRUCTION MANAGEMENT
 www.adc-corps.com; maqbool7300@yahoo.com
 2704 West Peterson Avenue, Chicago, IL 60659
 773 381 7300; 773 297 1938

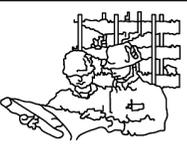

1706 W. NORTHWEST HIGHWAY
 ARLINGTON HEIGHTS


RENOVATION ON EXISTING
 GAS STATION
 PROPOSED ROOF PLAN

DRAWN BY IM
 DATE 07-06-2016
 REVISION-1 08-09-2016
 REVISION-2 10-14-2016




OWNER:

ARCHITECT
 GEORGE SIMOULIS



SCALE 3/8"=1'-0"
 DRG.NO. A5

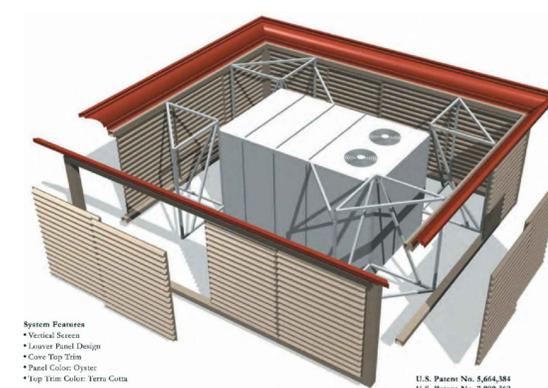


RTU ENVISOR EQUIPMENT DETAIL

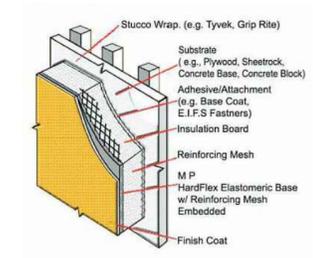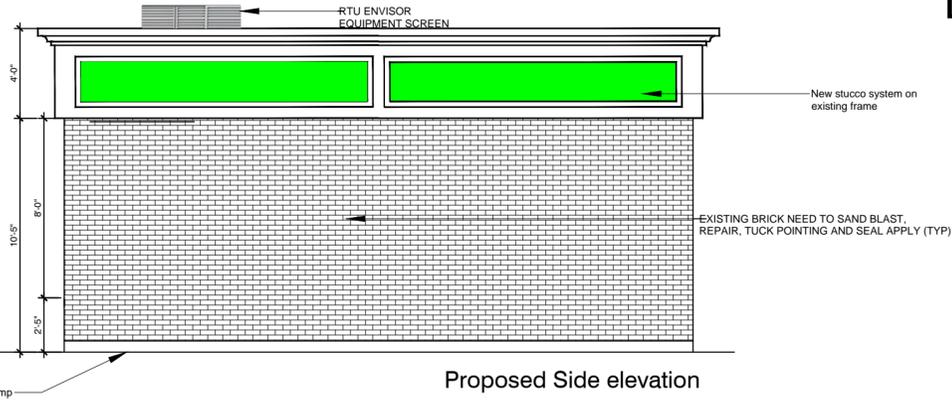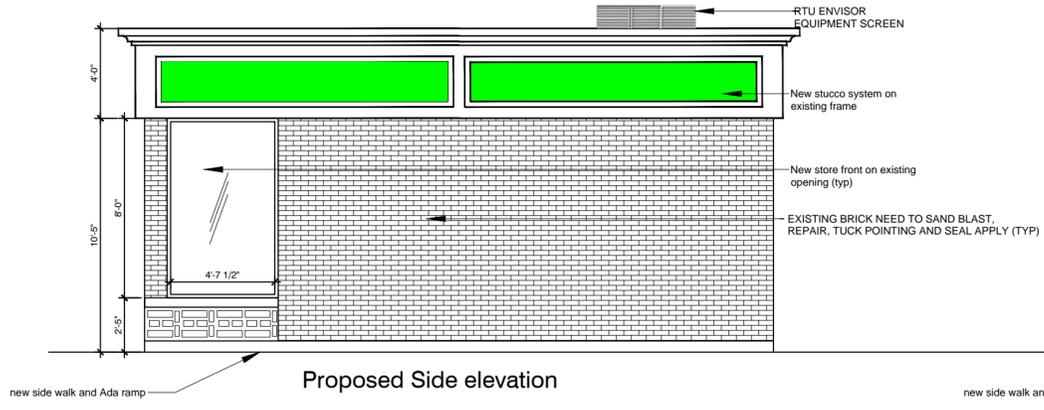

Stucco Detail

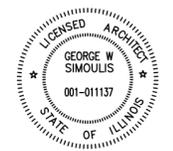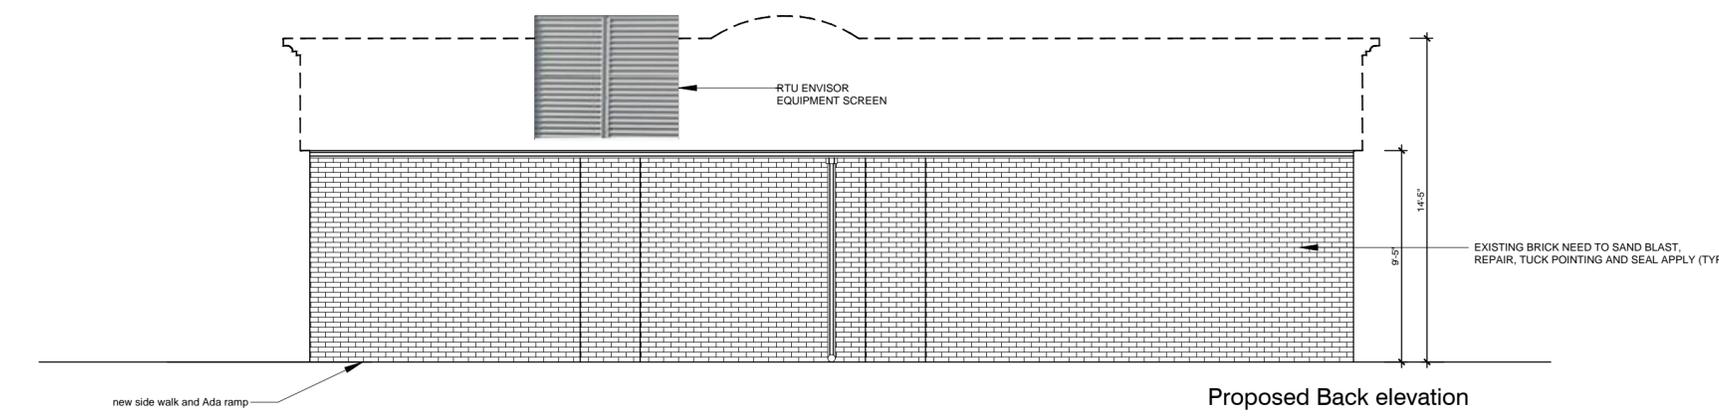

ADC AMERICAN DEVELOPERS CORPORATION
ARCHITECTS-ENGINEERS-CONSTRUCTION MANAGEMENT
www.adc-corps.com; maqbool7300@yahoo.com
2704 West Peterson Avenue, Chicago, IL 60659
773 381 7300; 773 297 1938

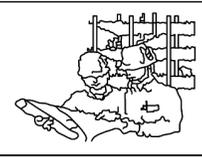

1706 W. NORTHWEST HIGHWAY
ARLINGTON HEIGHTS


RENOVATION ON EXISTING
GAS STATION
PROPOSED ELEVATIONS

DRAWN BY IM
DATE 07-06-2016
REVISION-1 08-09-2016


OWNER:

ARCHITECT
GEORGE SIMOULIS


SCALE 3/16"=1'-0"
DRG. NO. A6

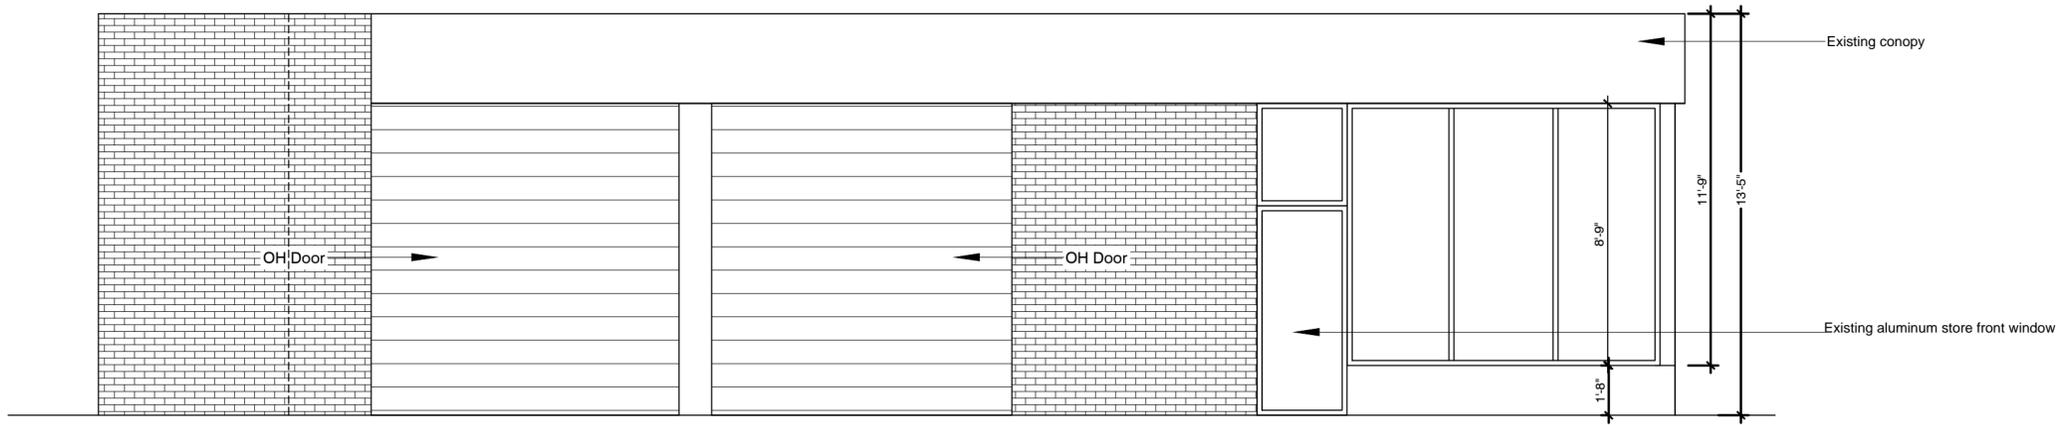


Existing elevation

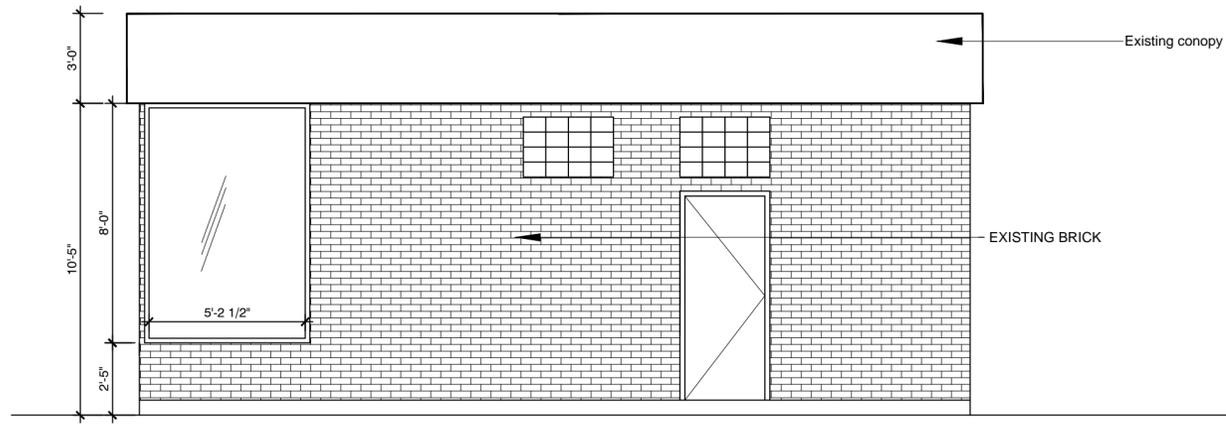

Existing elevation

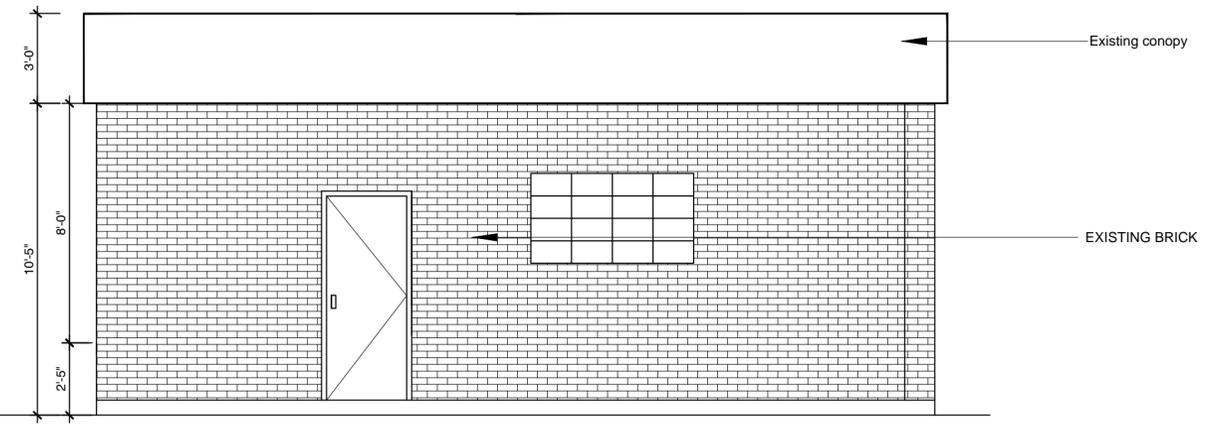


Existing Side elevation

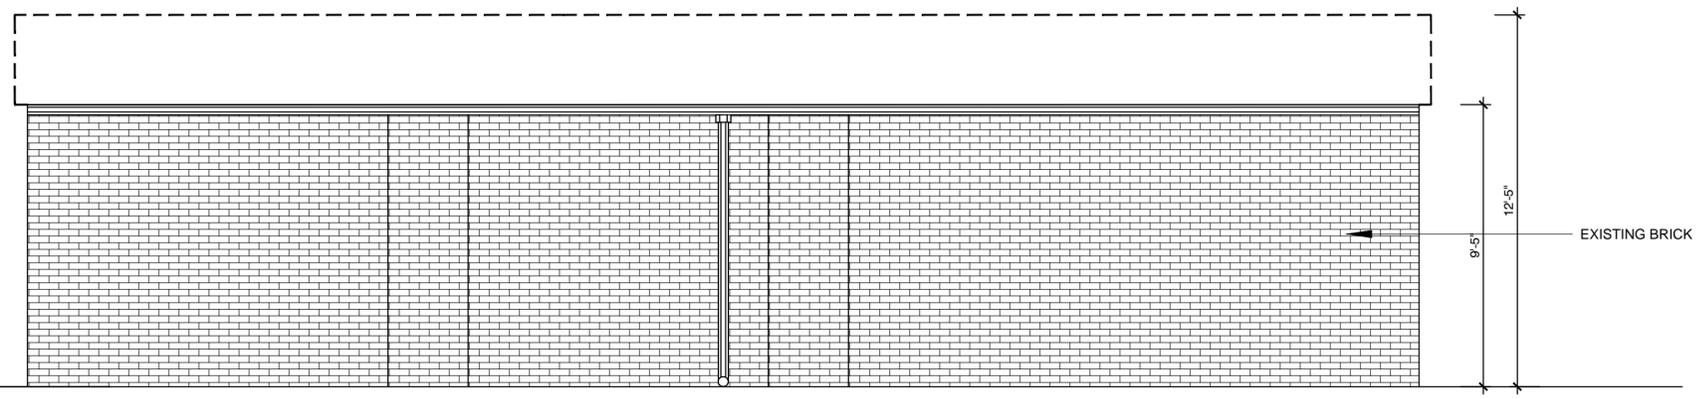

existing Back elevation



ADC AMERICAN DEVELOPERS CORPORATION
 ARCHITECTS-ENGINEERS-CONSTRUCTION MANAGEMENT
 www.adc-corps.com; maqbool7300@yahoo.com
 2704 West Peterson Avenue, Chicago, IL 60659
 773 381 7300; 773 297 1938

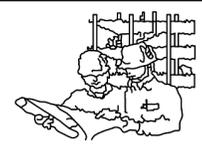

1706 W. NORTHWEST HIGHWAY
 ARLINGTON HEIGHTS

EXISTING ELEVATIONS

DRAWN BY IM
 DATE 07-06-2016

OWNER:

ARCHITECT
 GEORGE SIMOULIS

SCALE 1/4"=1'-0"
 DRG. NO. A7