



Front Elevation - Color Scheme 1

SCALE: 3/16"=1'-0"



Front Elevation - Color Scheme 2

SCALE: 3/16"=1'-0"

Assembly Elevations

Lexington Heritage
Arlington Heights, IL

Lexington Homes

bsbdesign.com

The drawings presented are illustrative of character and design intent only, and are subject to change based upon final design considerations (i.e., applicable codes, structural, and MEP design requirements, unit plan / floor plan changes, etc.)

09-16-2016

© 2016 BSB Design, Inc.





815

Left Elevation - Color Scheme 1

SCALE: 3/16"=1'-0"



830

Right Elevation - Color Scheme 1

SCALE: 3/16"=1'-0"



830

815

830

830

815

Rear Elevation - Color Scheme 1

SCALE: 3/16"=1'-0"

Assembly Elevations

Lexington Heritage

Arlington Heights, IL

Lexington Homes

bsbdesign.com

The drawings presented are illustrative of character and design intent only, and are subject to change based upon final design considerations (i.e., applicable codes, structural, and MEP design requirements, unit plan / floor plan changes, etc.)

09-16-2016


© 2016 BSB Design, Inc.





Upper Floor Plan

SCALE: 1/8"=1'-0"

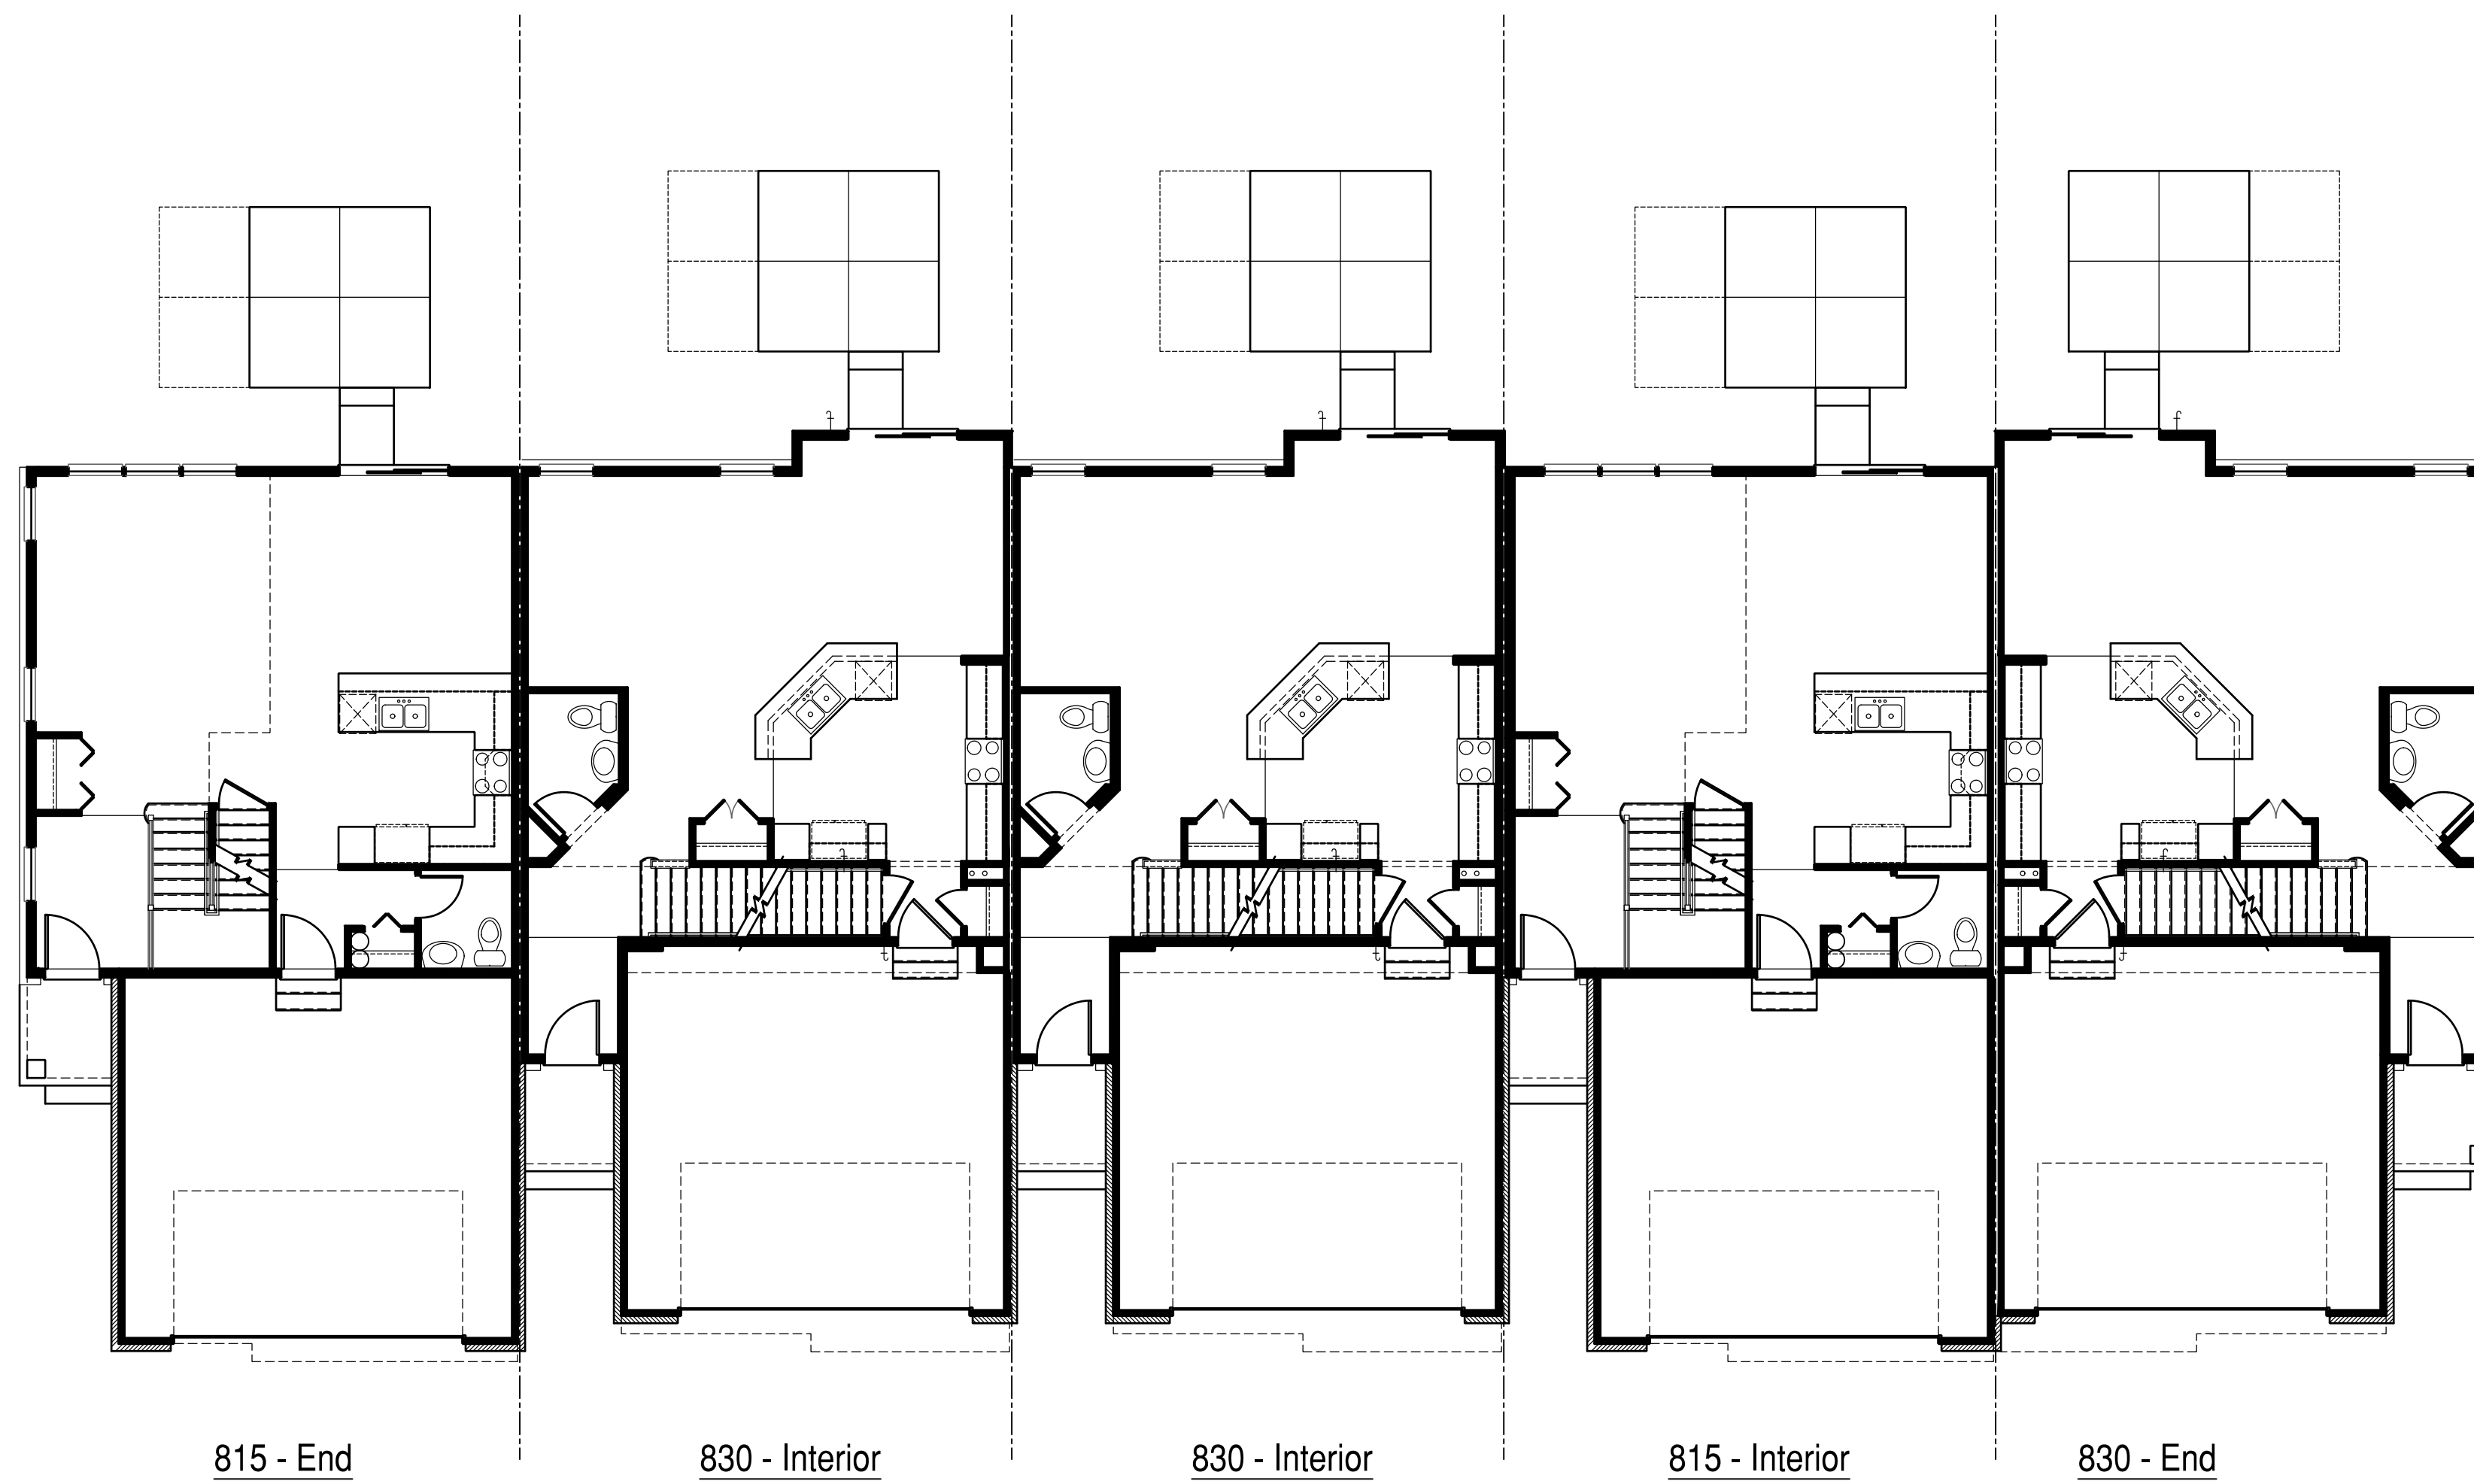


Main Floor Plan

SCALE: 1/8"=1'-0"

Assembly Plans

Lexington Heritage
Arlington Heights, IL

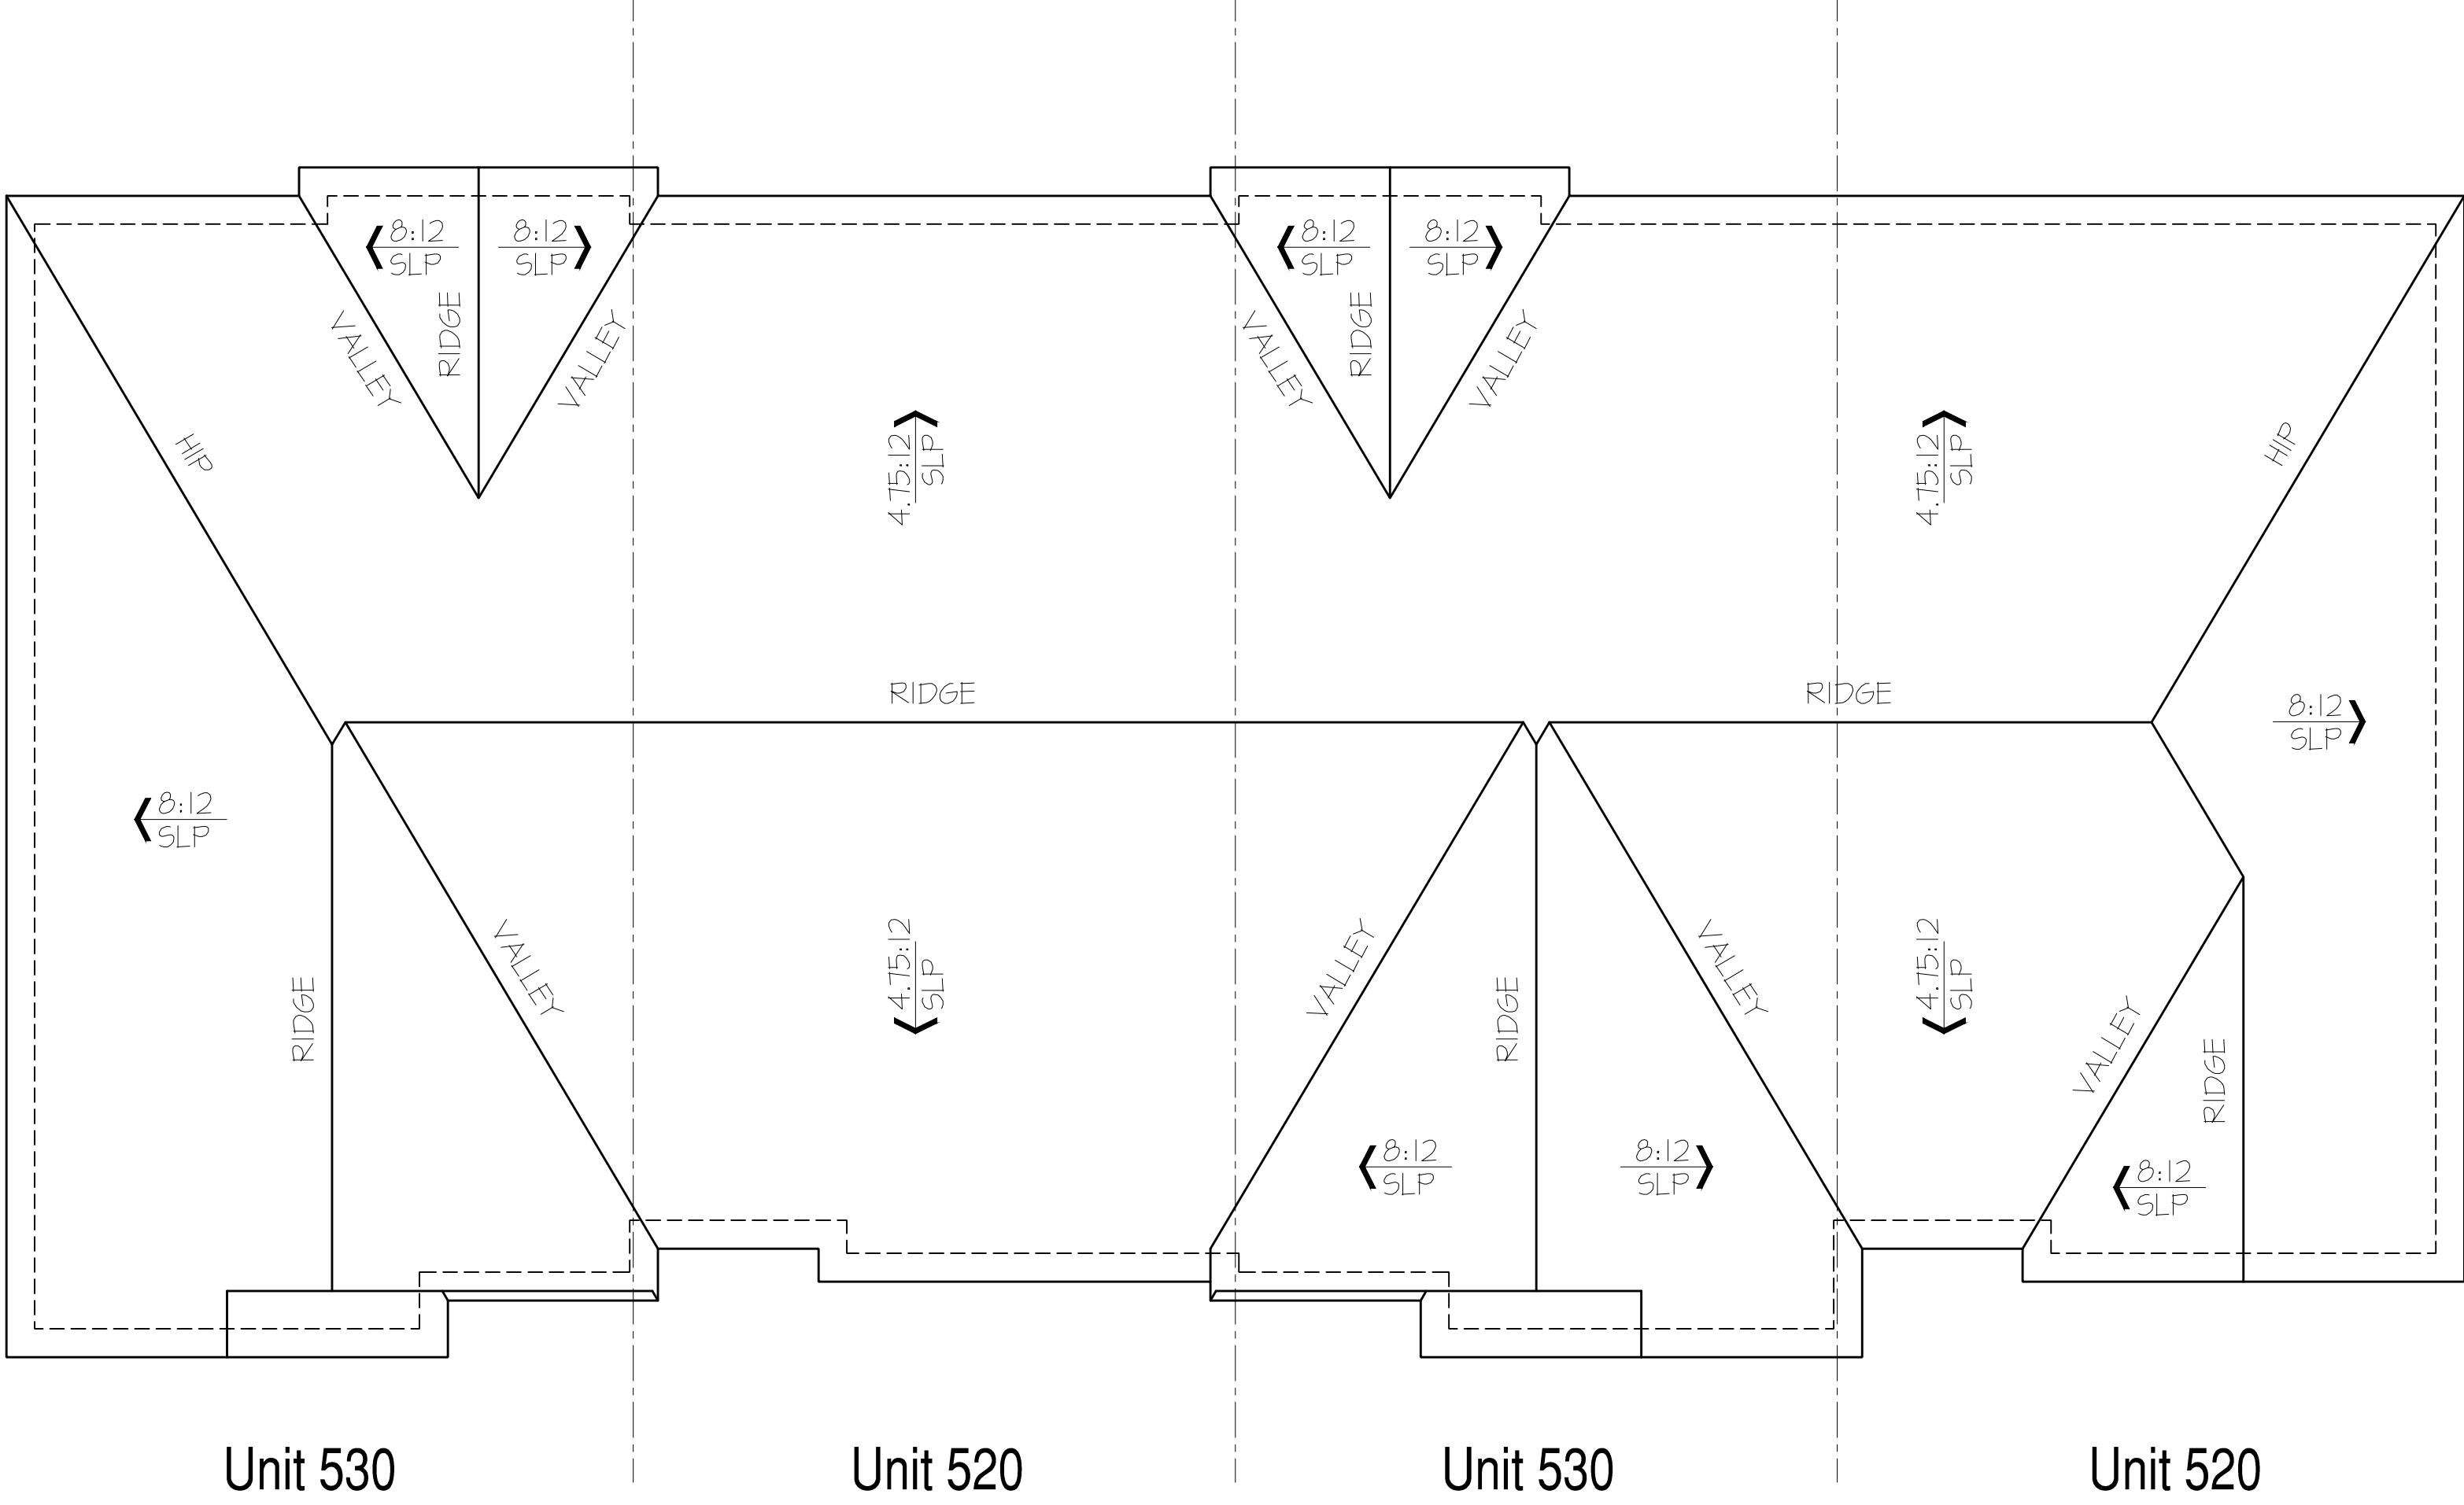


Roof Plan

SCALE: 3/16" = 1'-0"

Assembly Plans

Lexington Heritage
Arlington Heights, IL



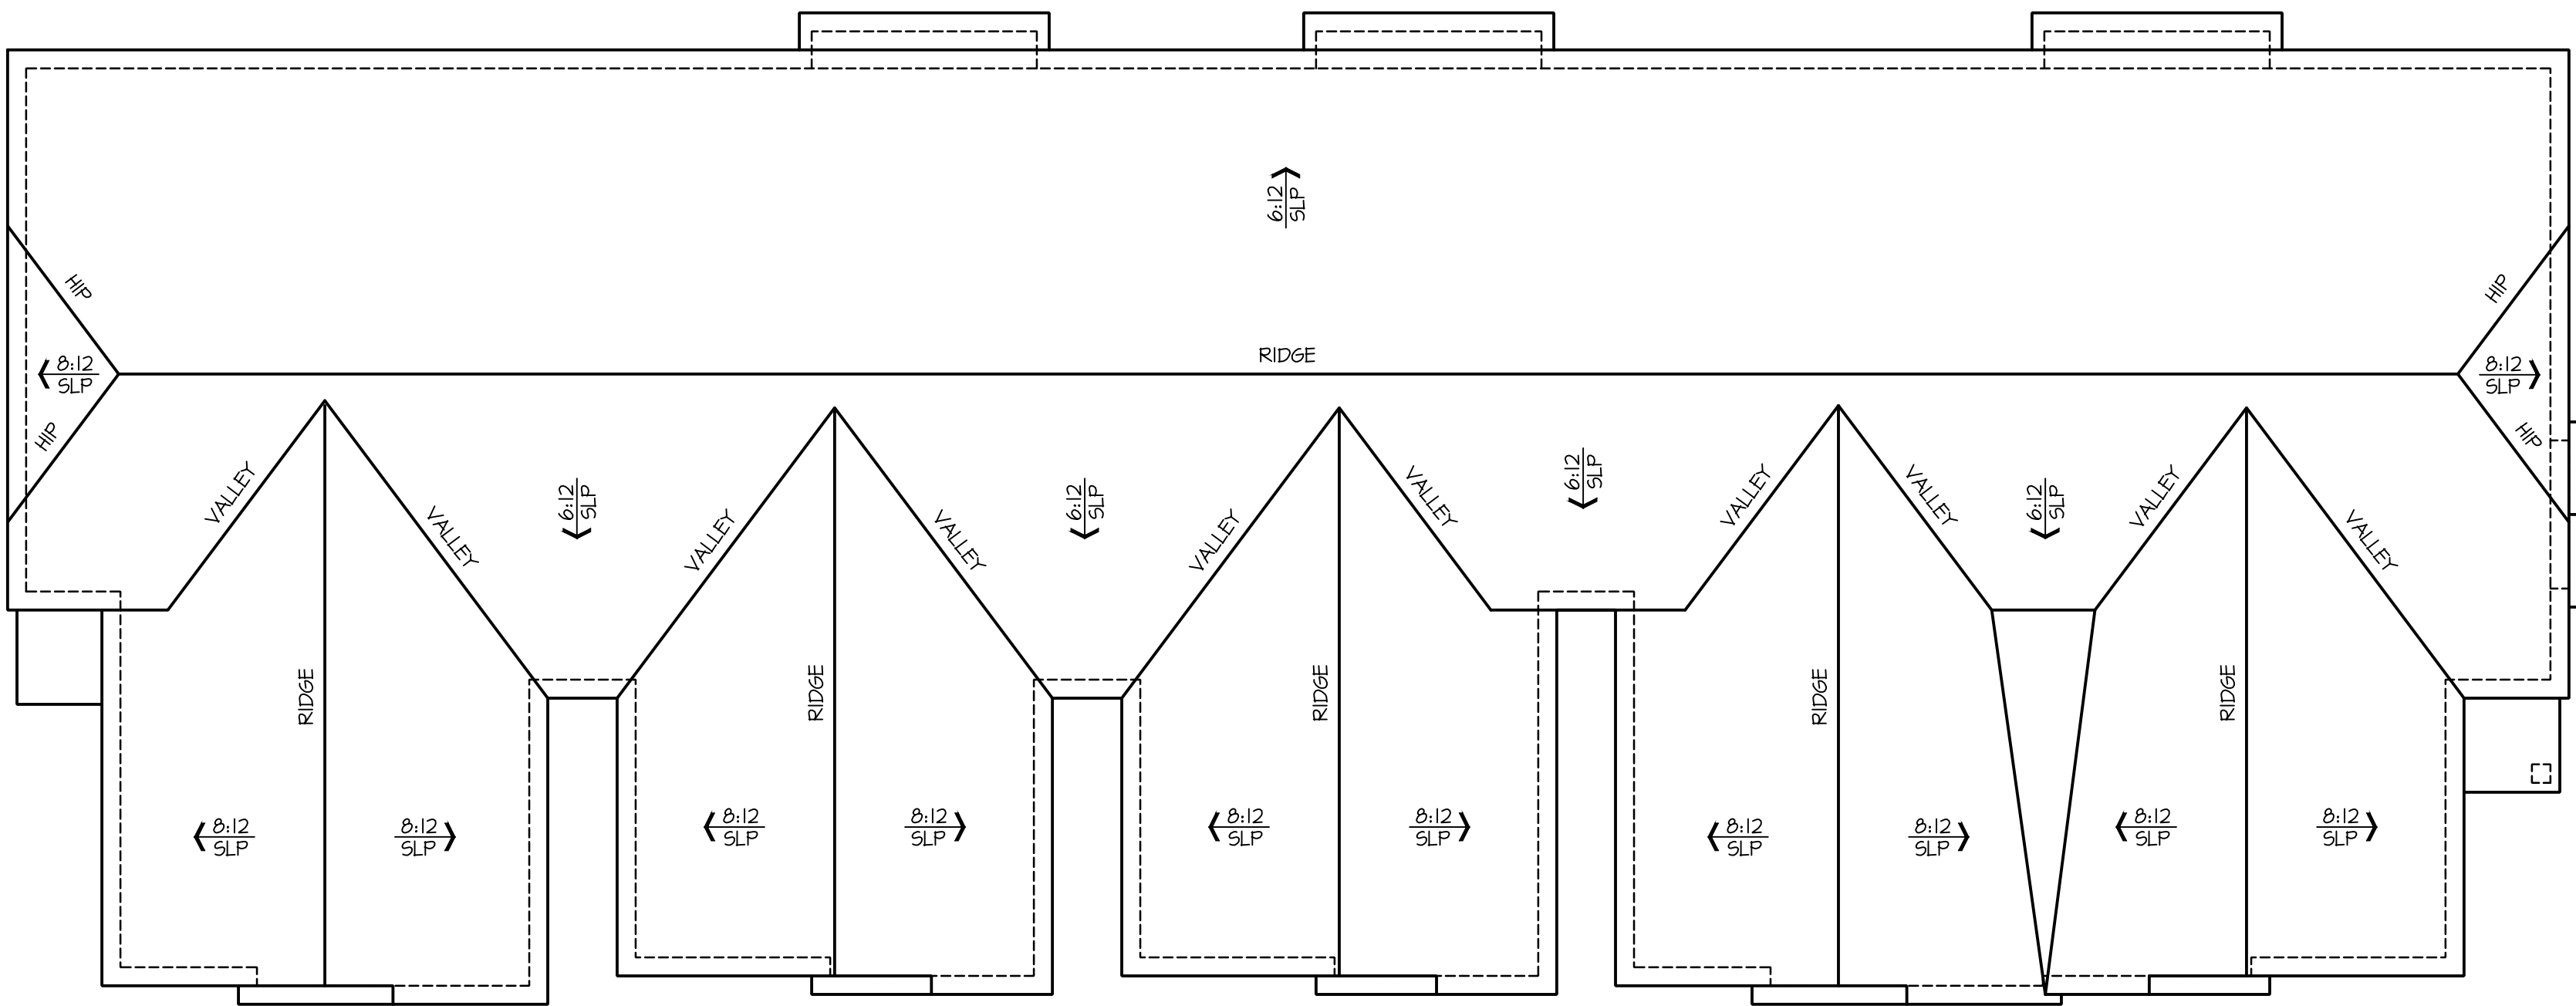

Roof Plan

SCALE: 1/8"=1'-0"

Assembly Plans

Lexington Heritage

Arlington Heights, IL