




Site Data	
Floor Area:	
Existing	- 22,399 SF
Addition	- 12,332 SF
Total	: 46,899 SF
Building Area (Footprint):	
Existing	- 33,567 SF
Addition	- 10,955 SF
Total	: 33,354 SF
Site Area (Gross): 4.08 Acres	
FAR (Floor Area Ratio):	
46,899/177,538 (FA/SA) = .26	
Parking Space Counts:	
Re-configured East lot: 52 + 3 ADA	
Existing South lot: 21 + 1 ADA	

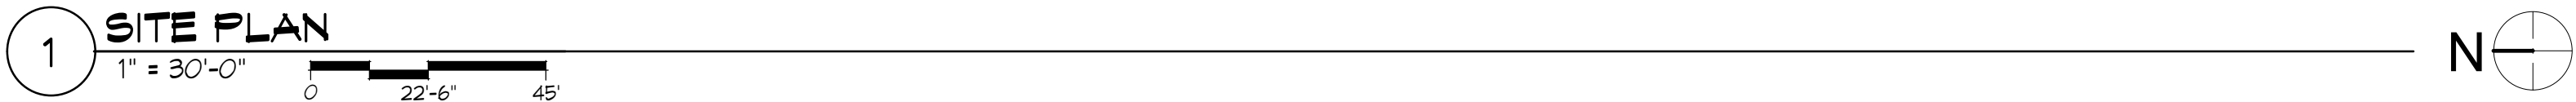


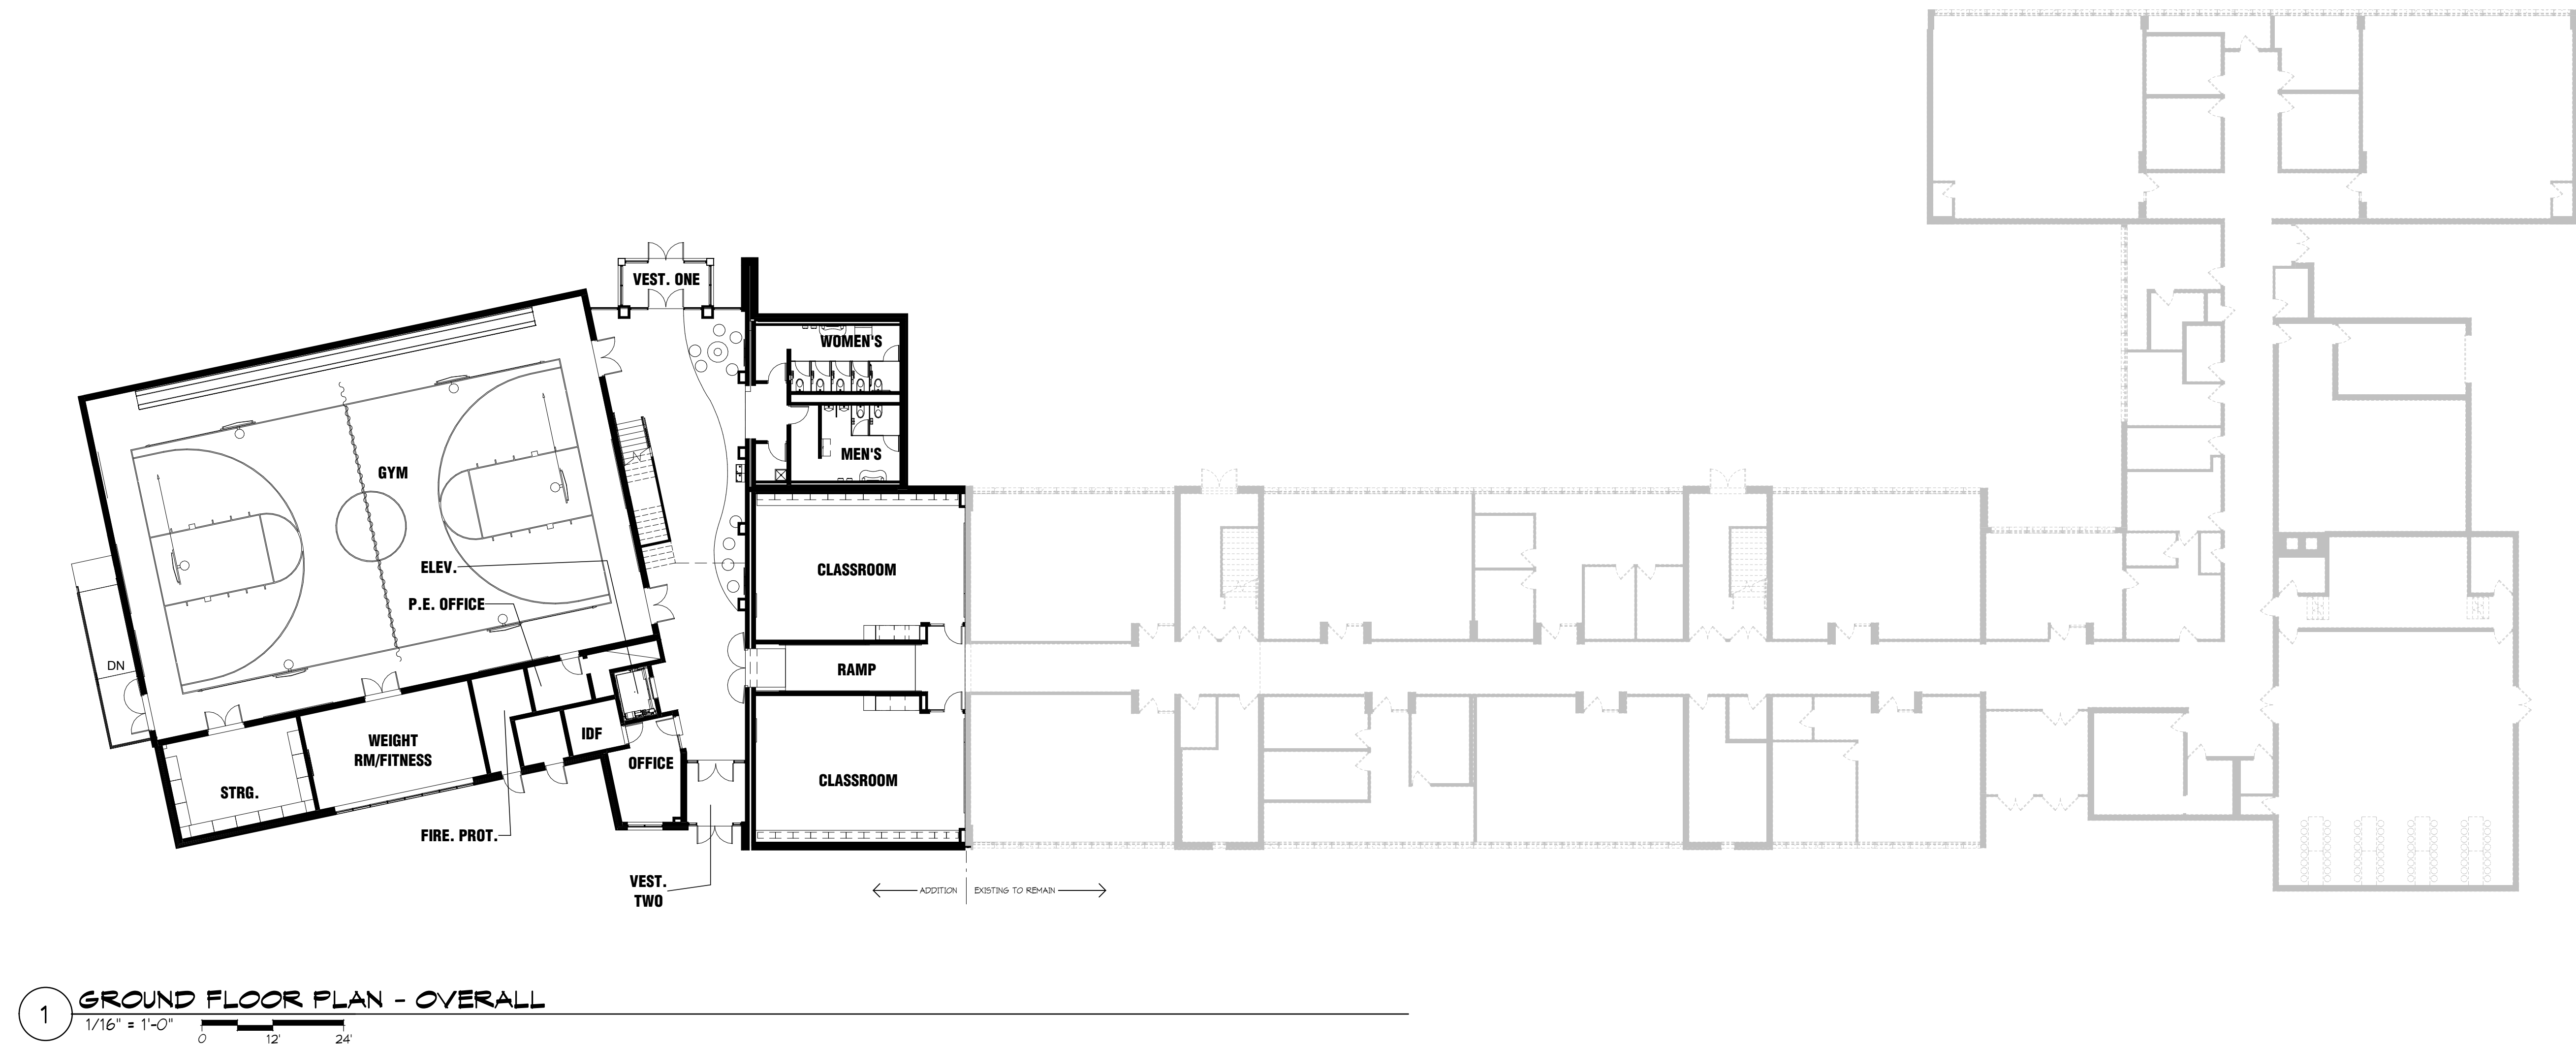

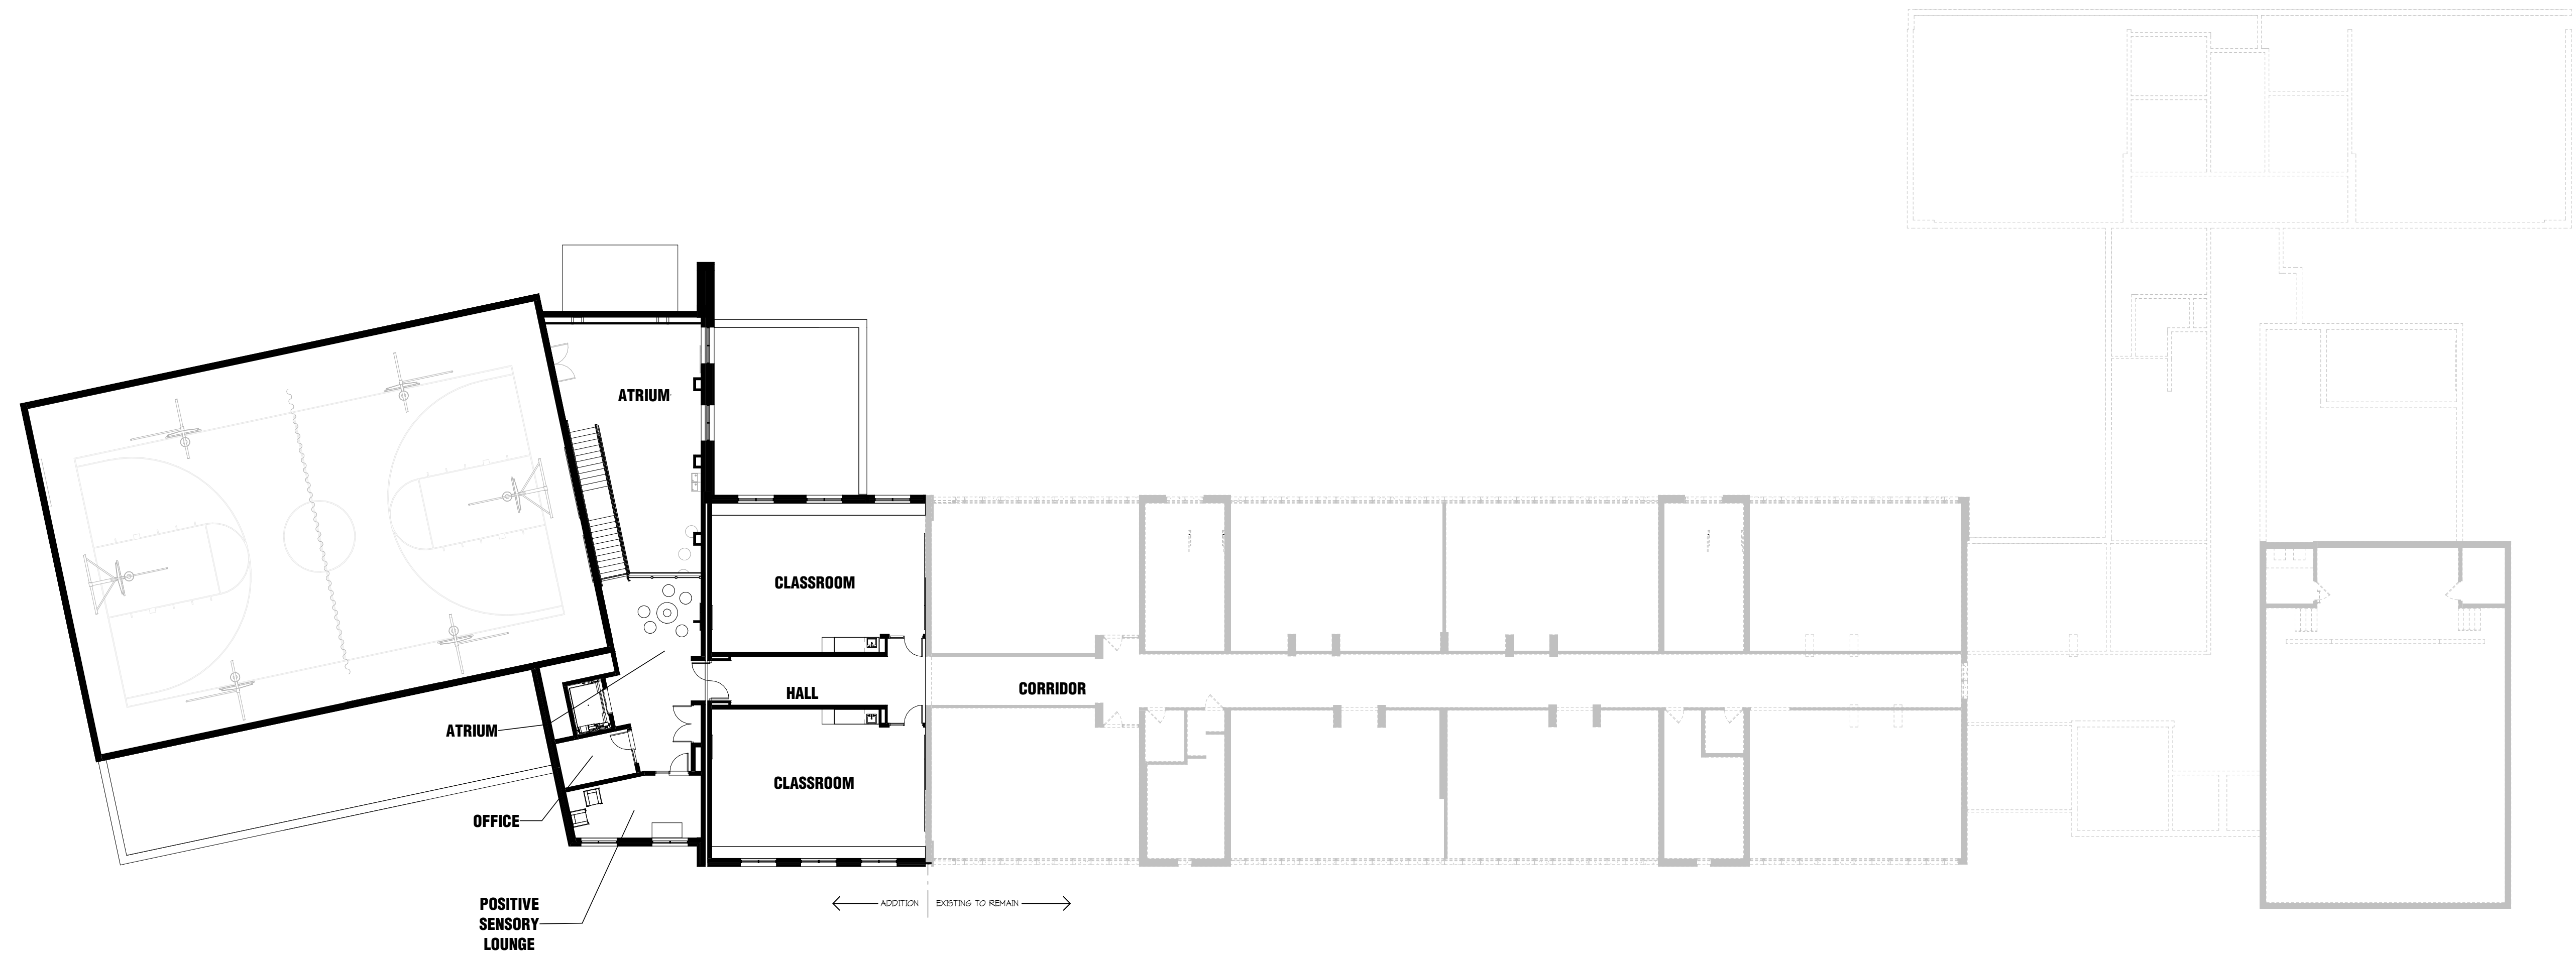


1 UPPER LEVEL PLAN - OVERALL
1/16" = 1'-0"


0 12 24'

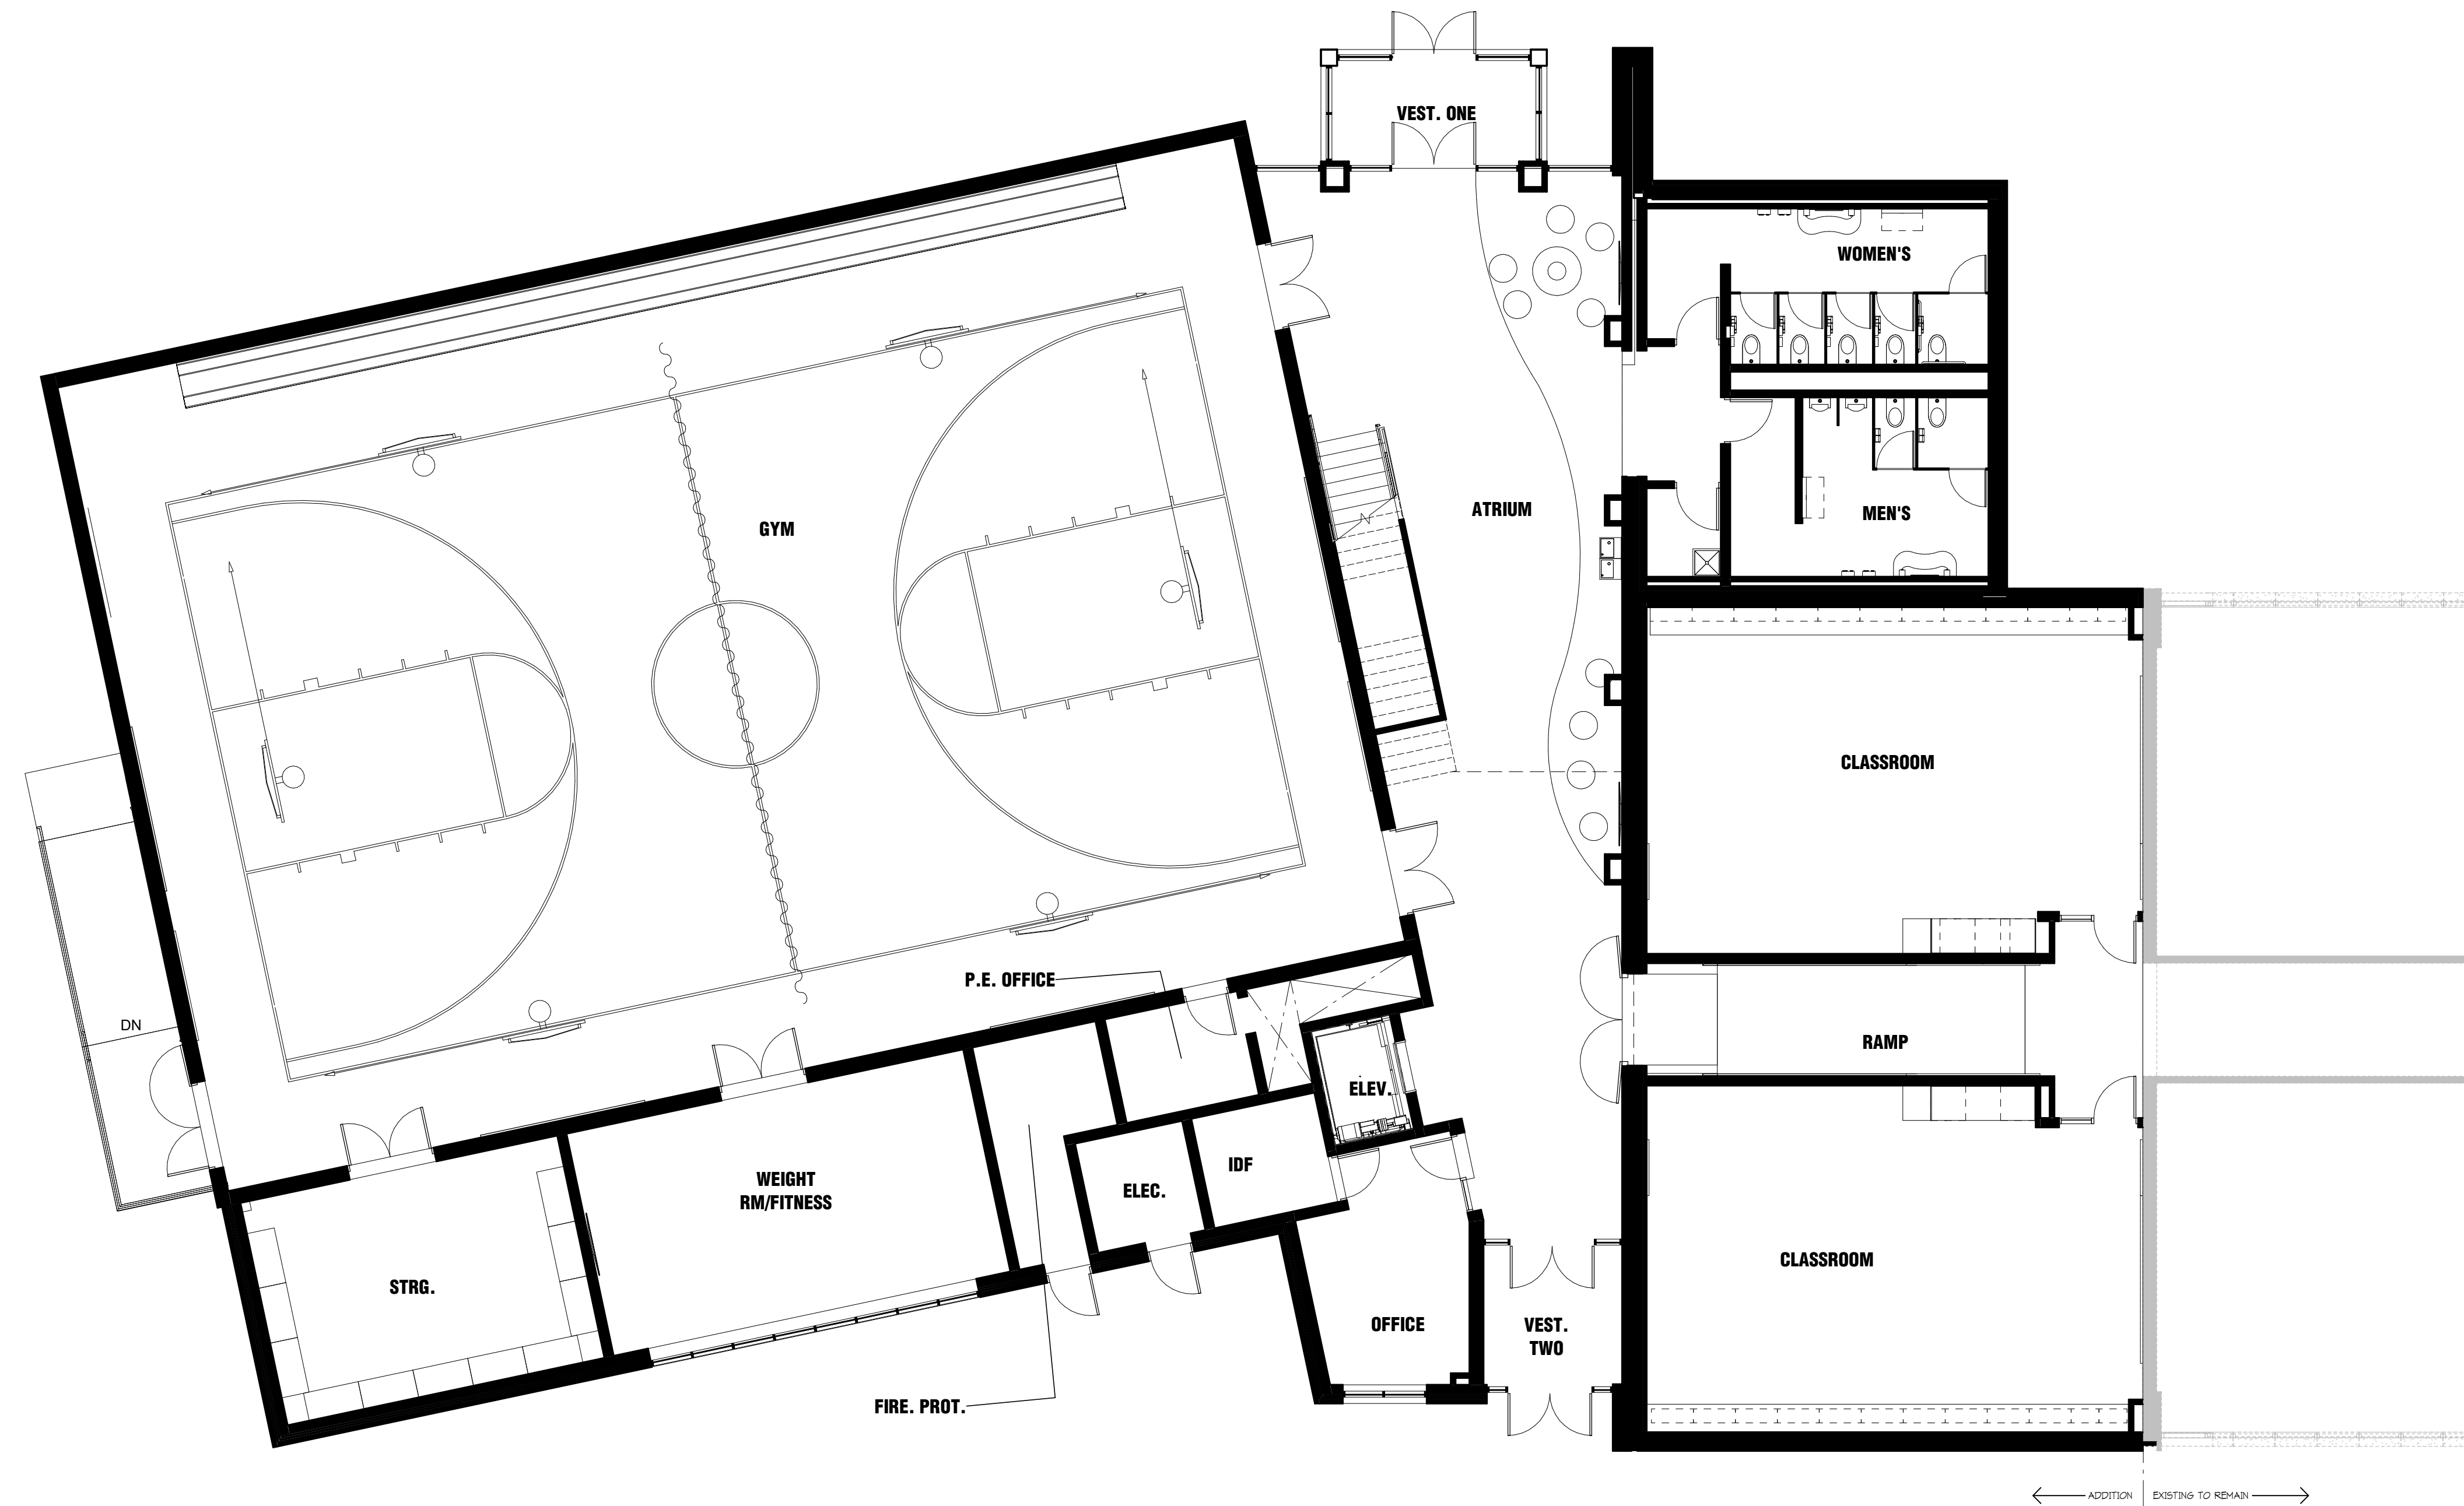

1 GROUND LEVEL PLAN
1/8" = 1'-0"
0 6' 12'

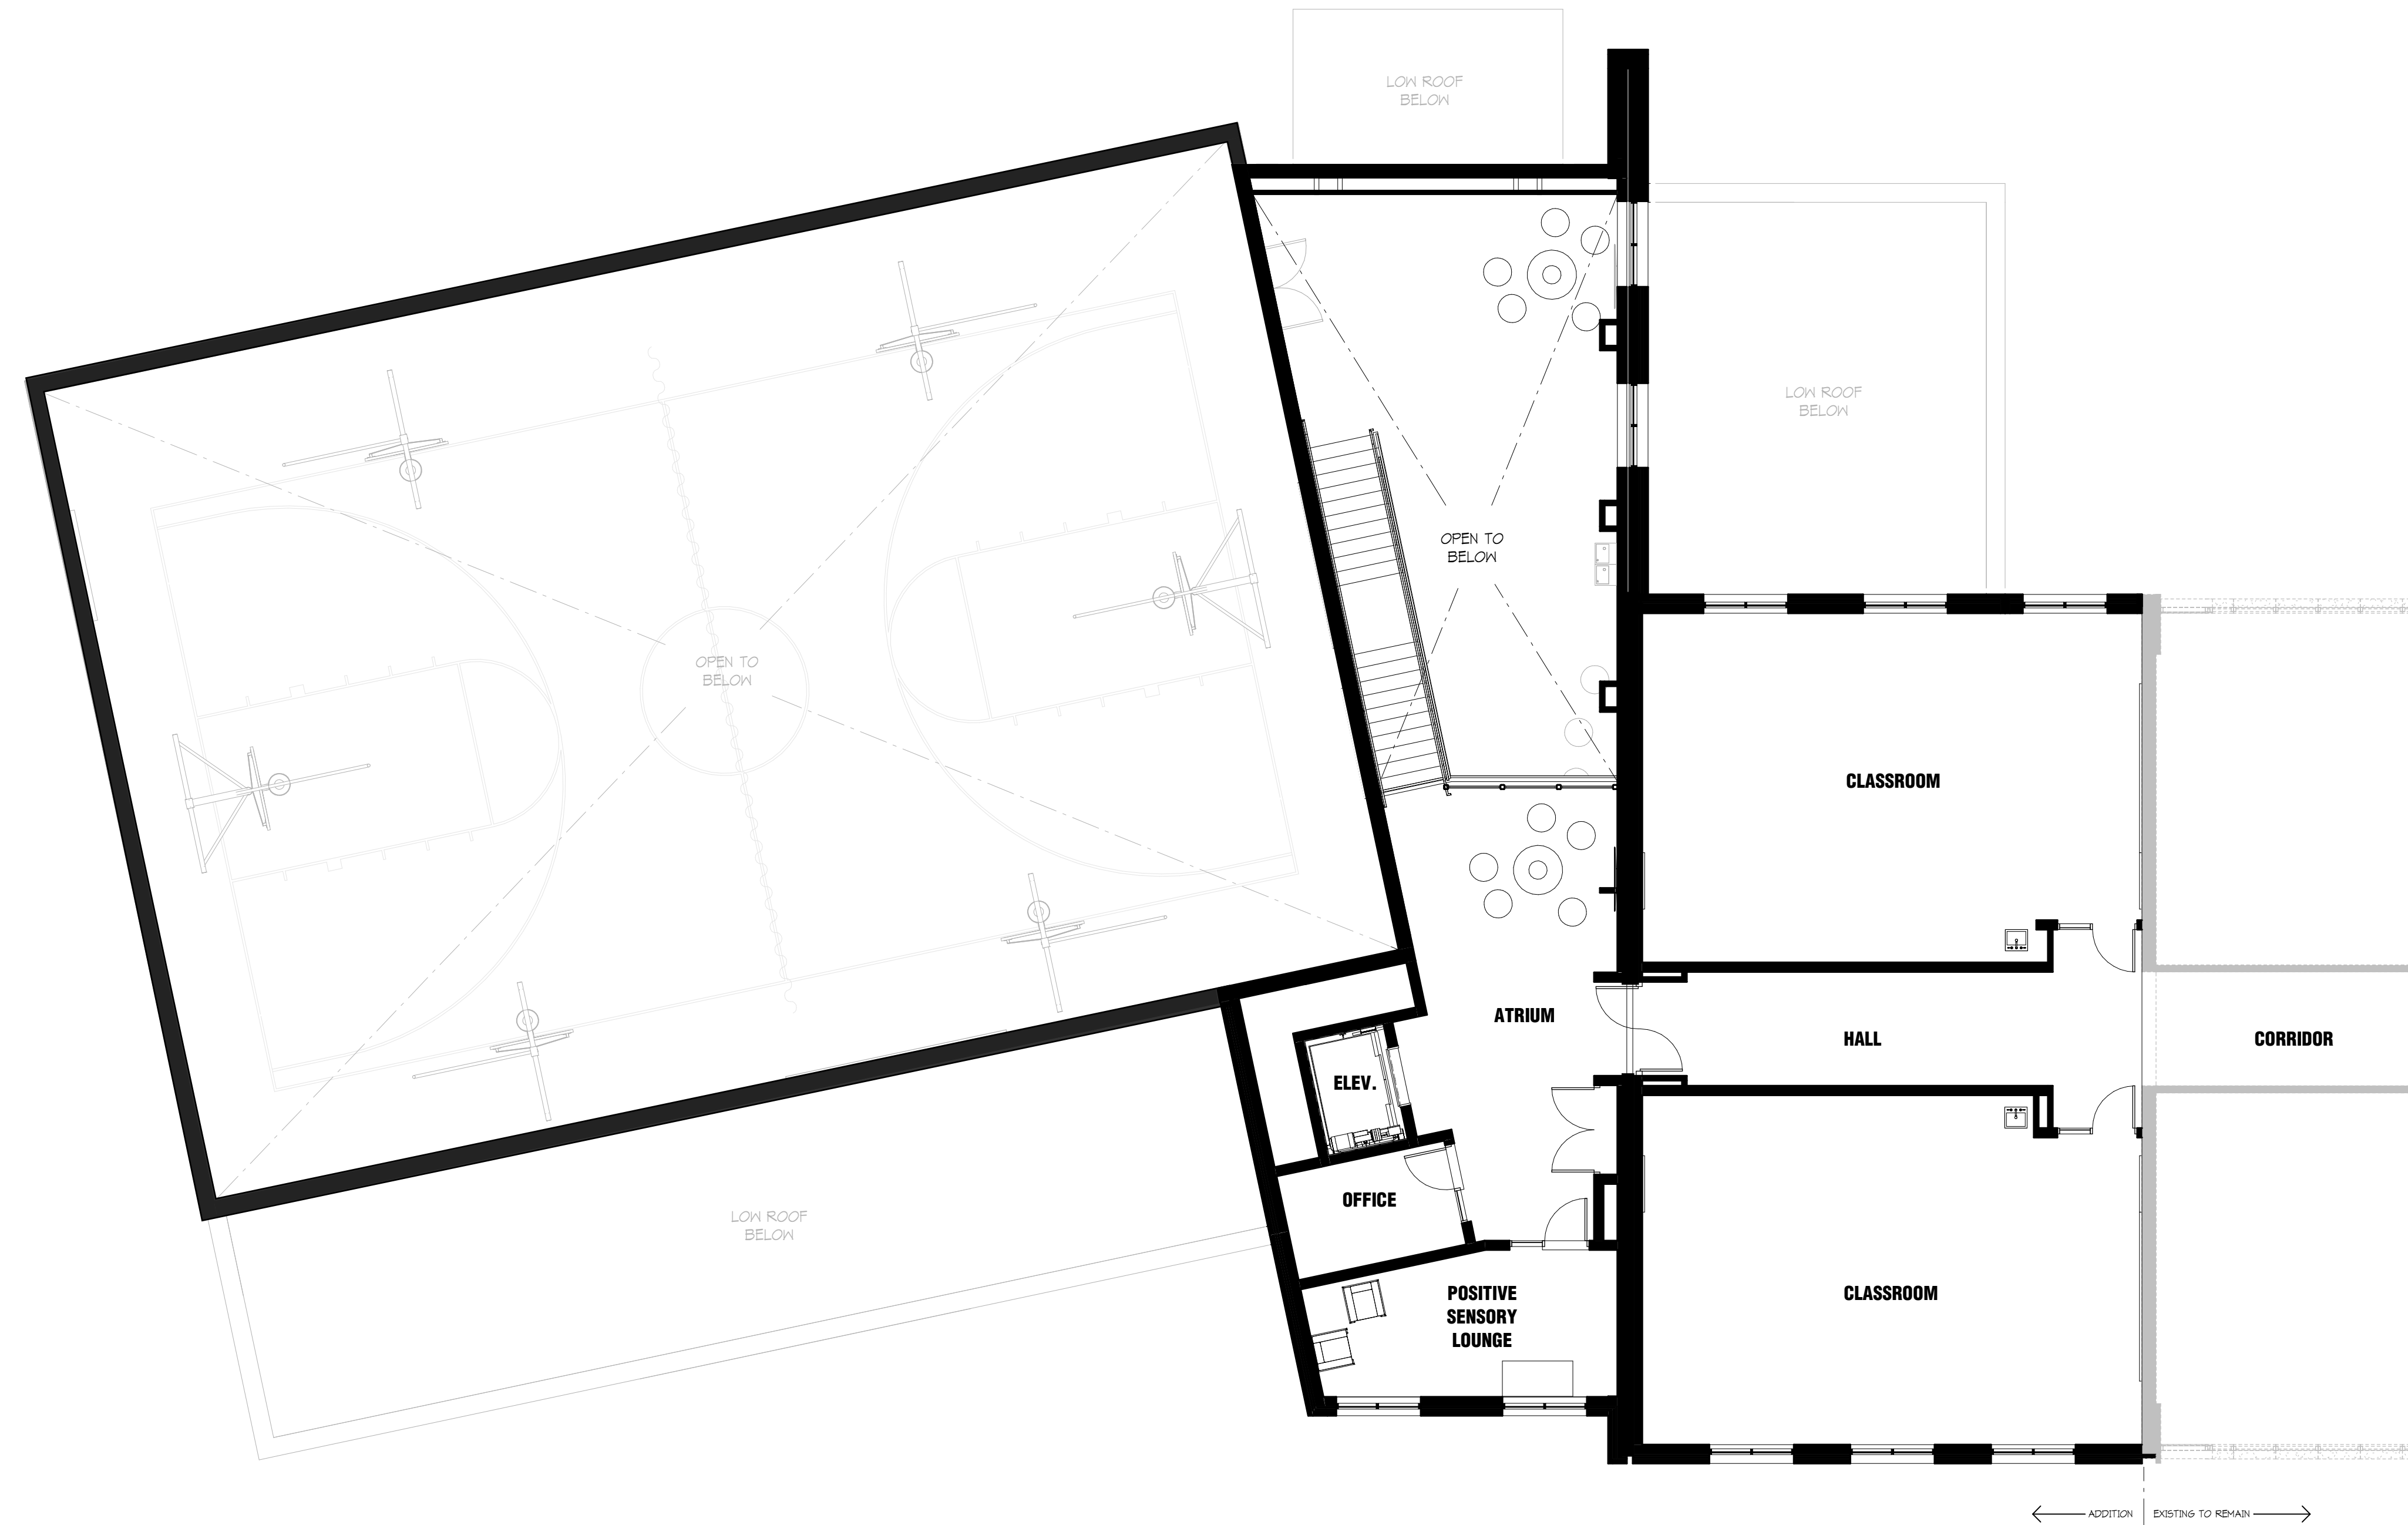


1 UPPER LEVEL PLAN
1/8" = 1'-0"
0 6 12

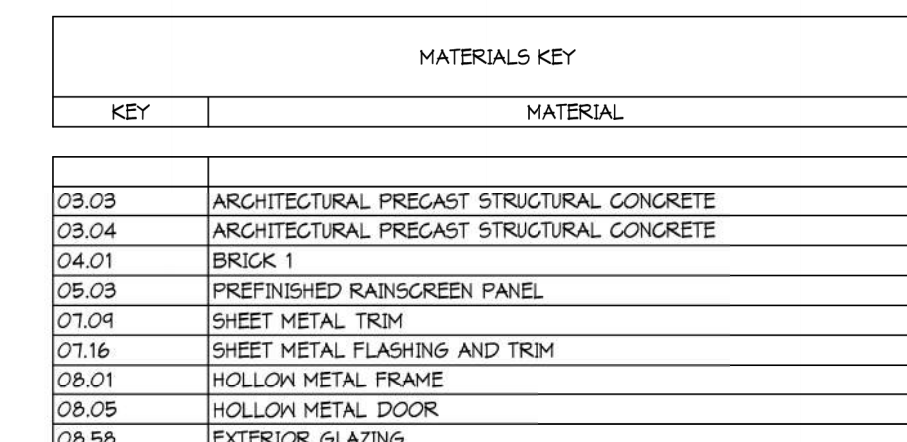



1 WEST ELEVATION
NOT TO SCALE

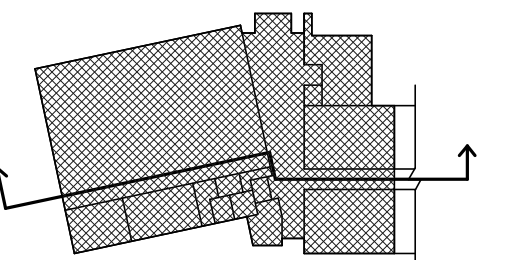

KEY PLAN

