


GROUND FLOOR LEVEL PARKING GARAGE PLAN

30,323 SQ. FT.

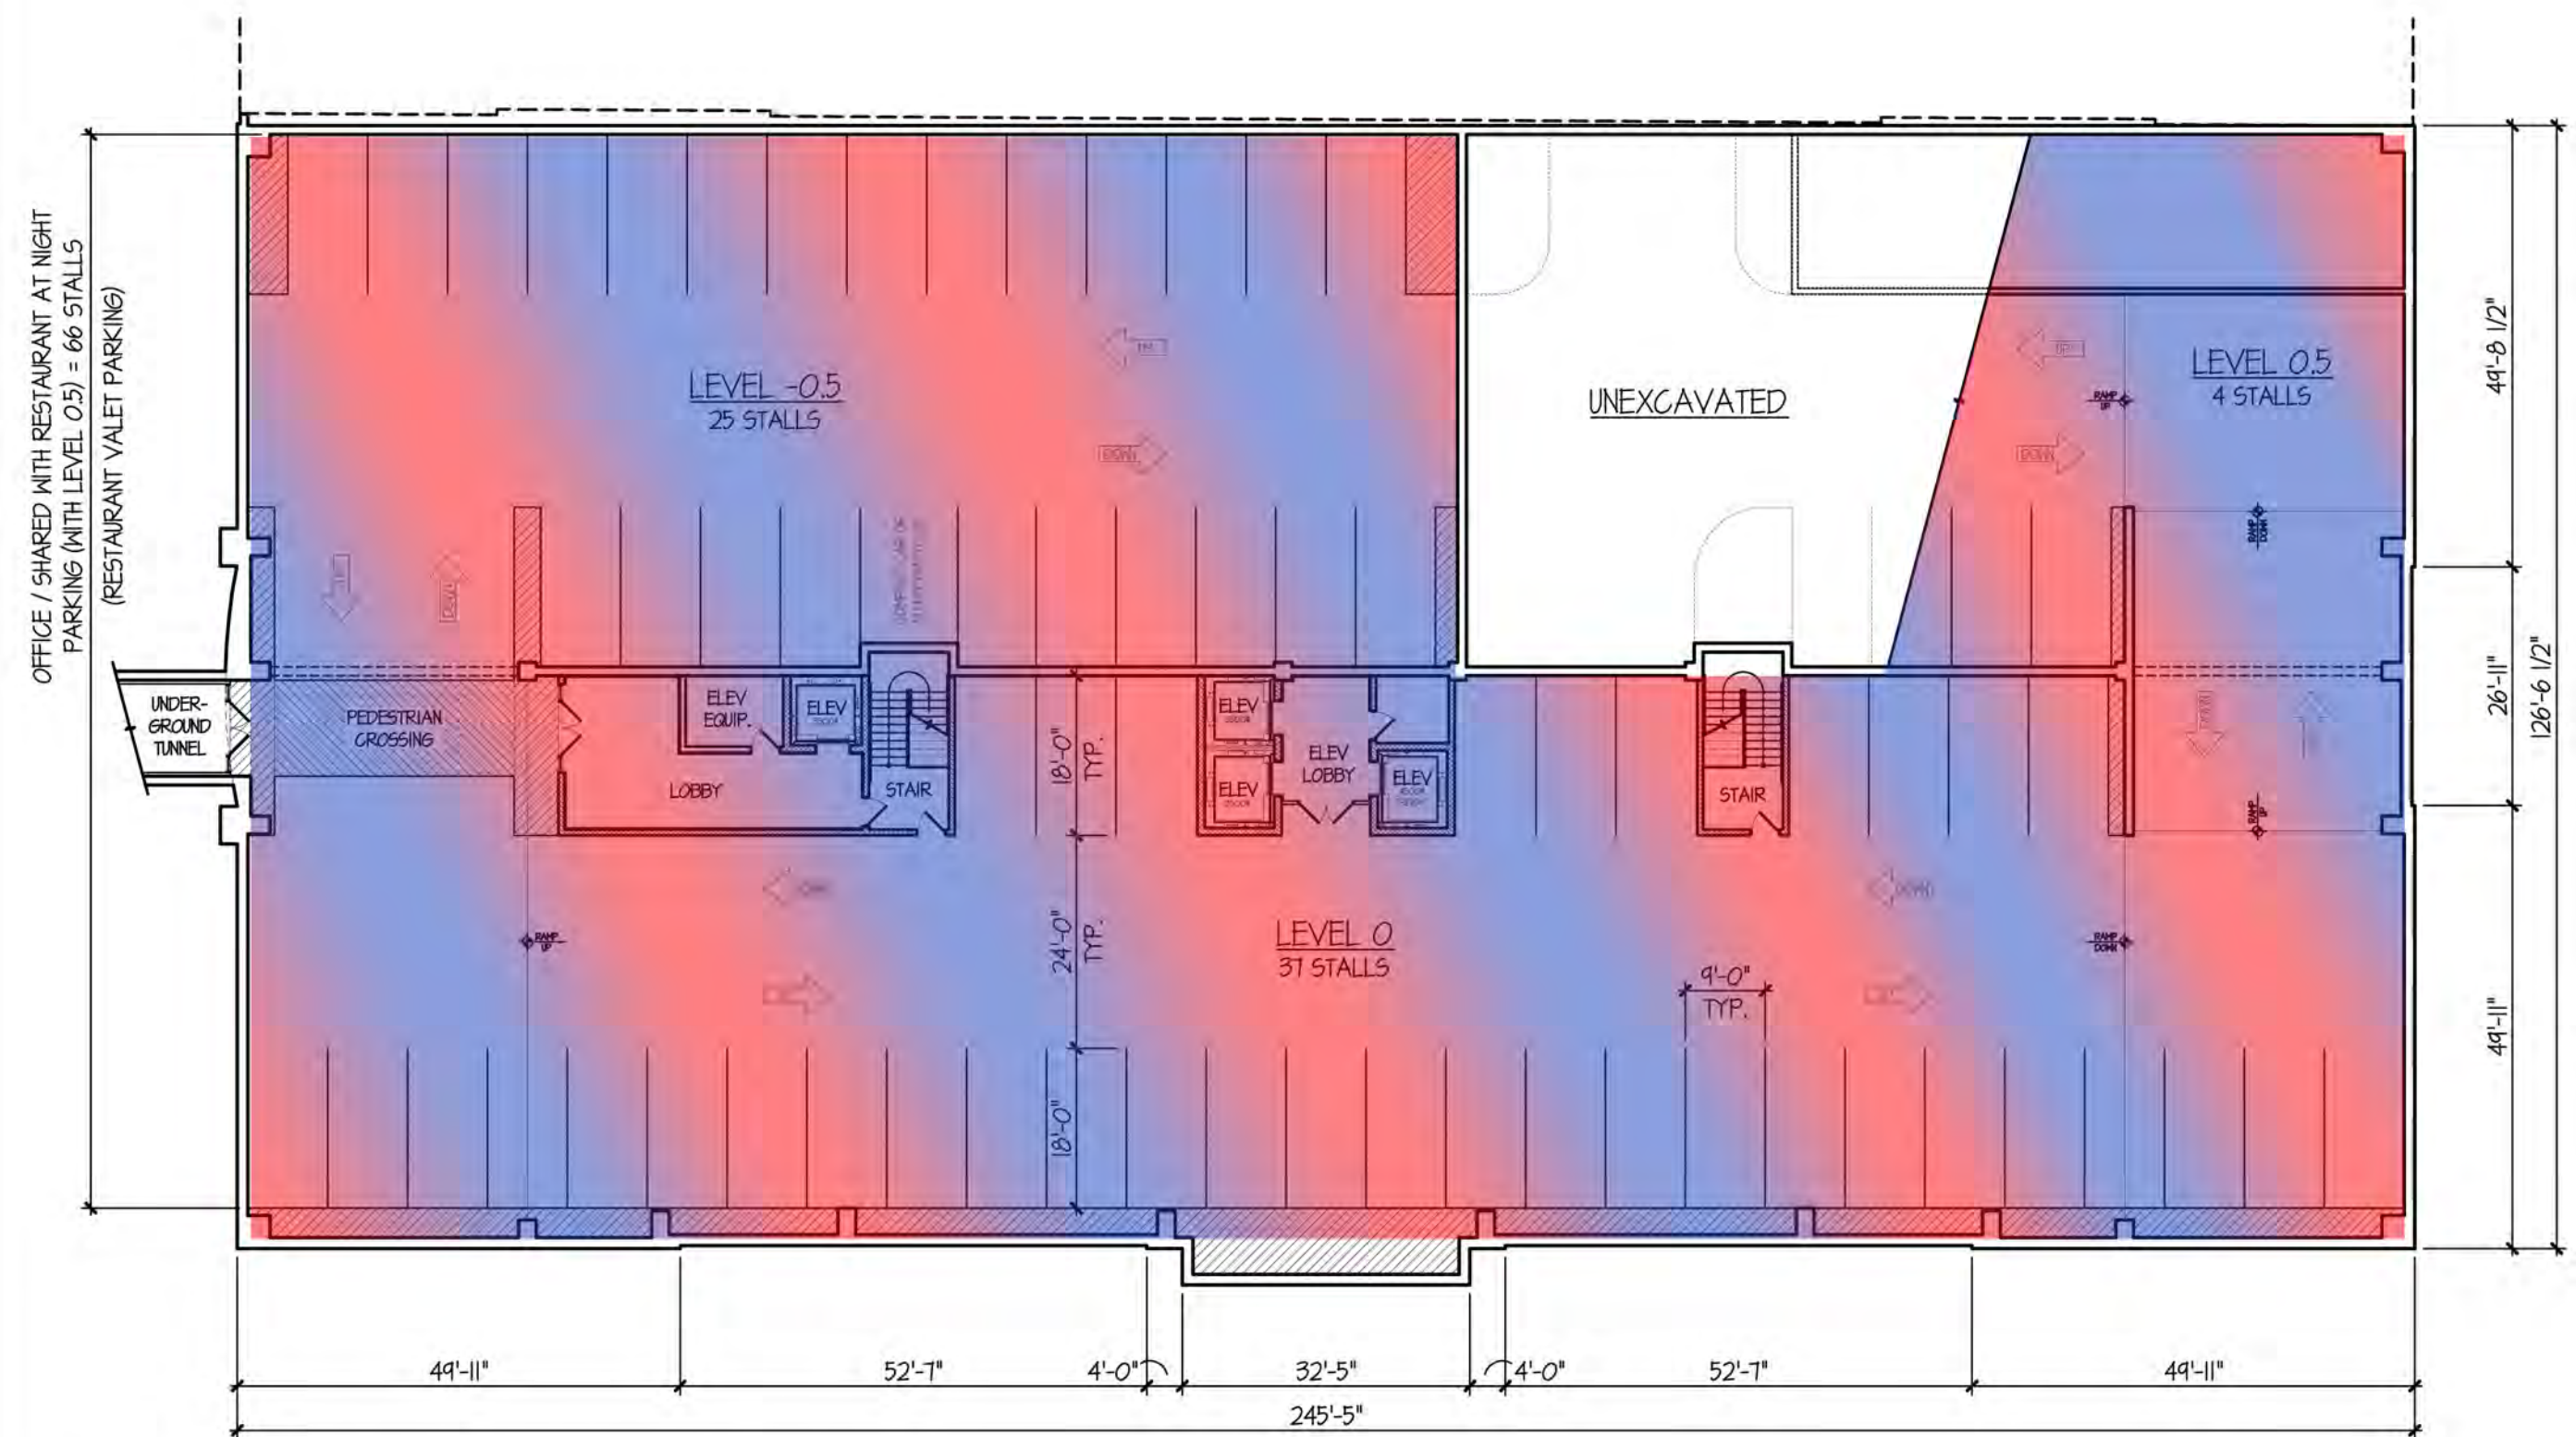


LOWER LEVEL PARKING GARAGE PLAN

13,113 SQ. FT.

ARLINGTON 425: 44 S. HIGHLAND BUILDING FLOOR PLANS


SCALE: 1" = 20'-0"

OFFICE
RESTAURANT / RETAIL
RESIDENT GUEST
RESTRICTED RESIDENTIAL

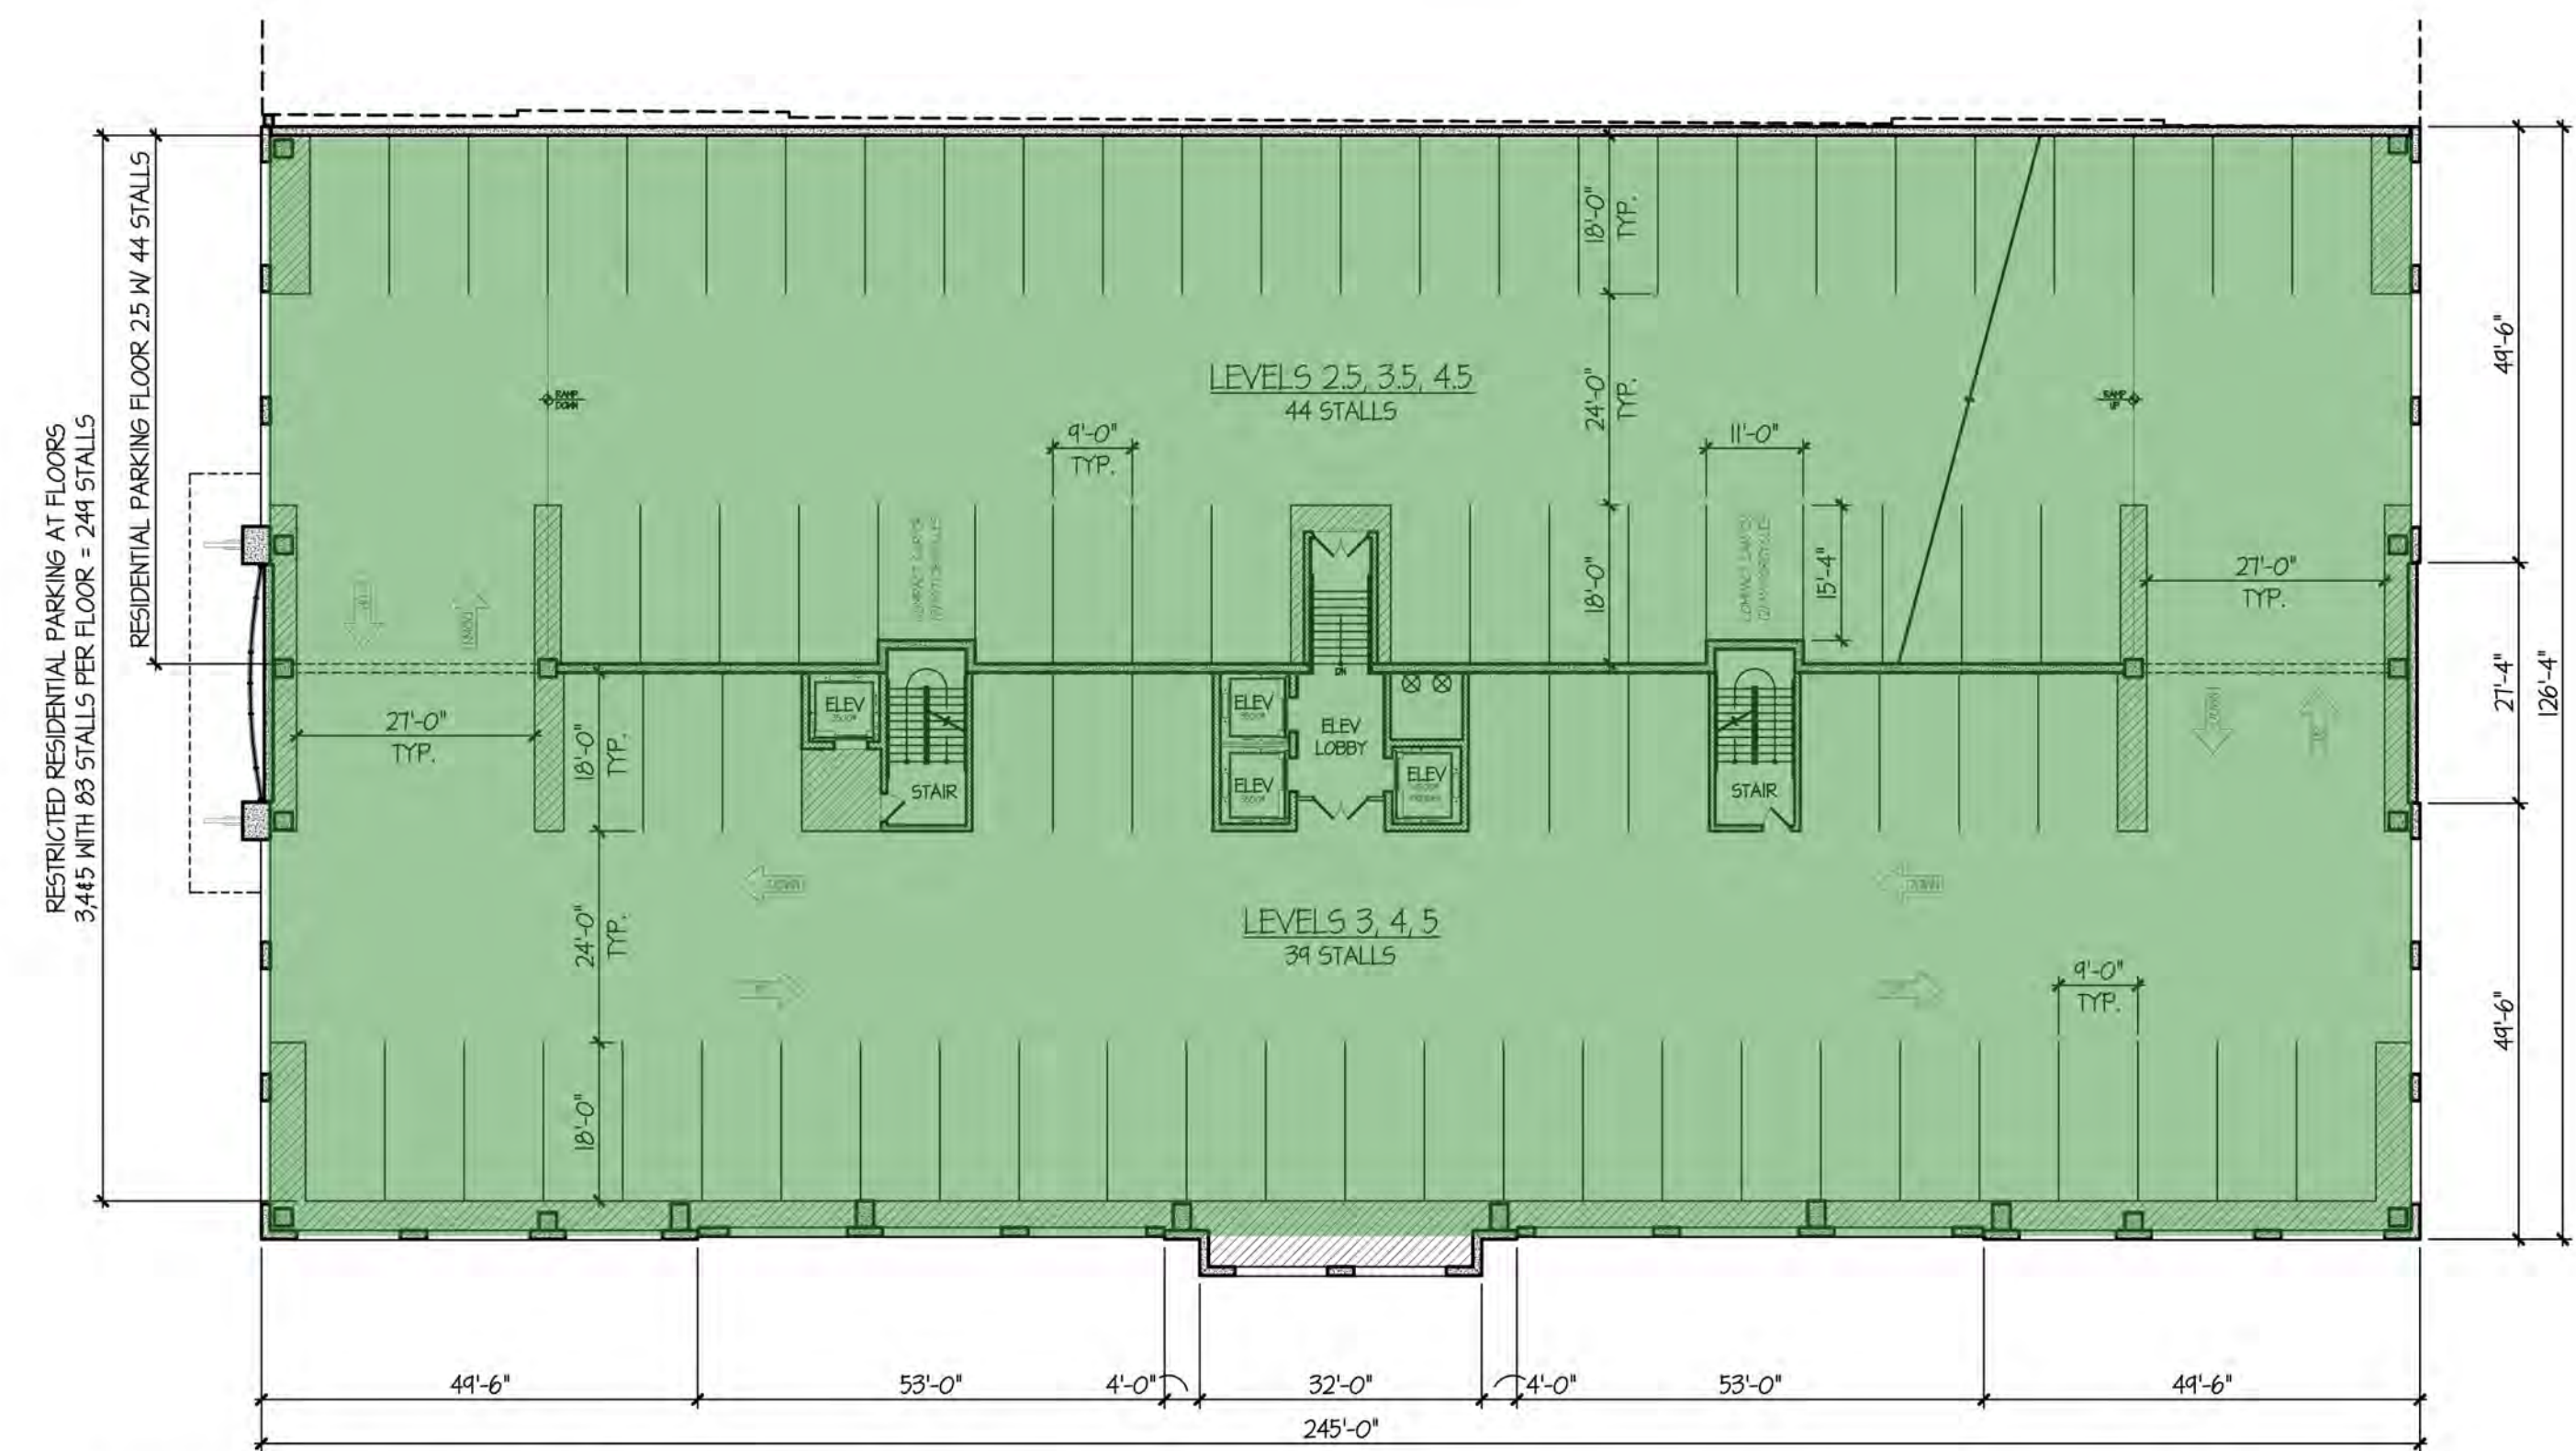

TYPICAL 3rd THROUGH 5th LEVEL PARKING GARAGE PLAN

30,323 SQ. FT.

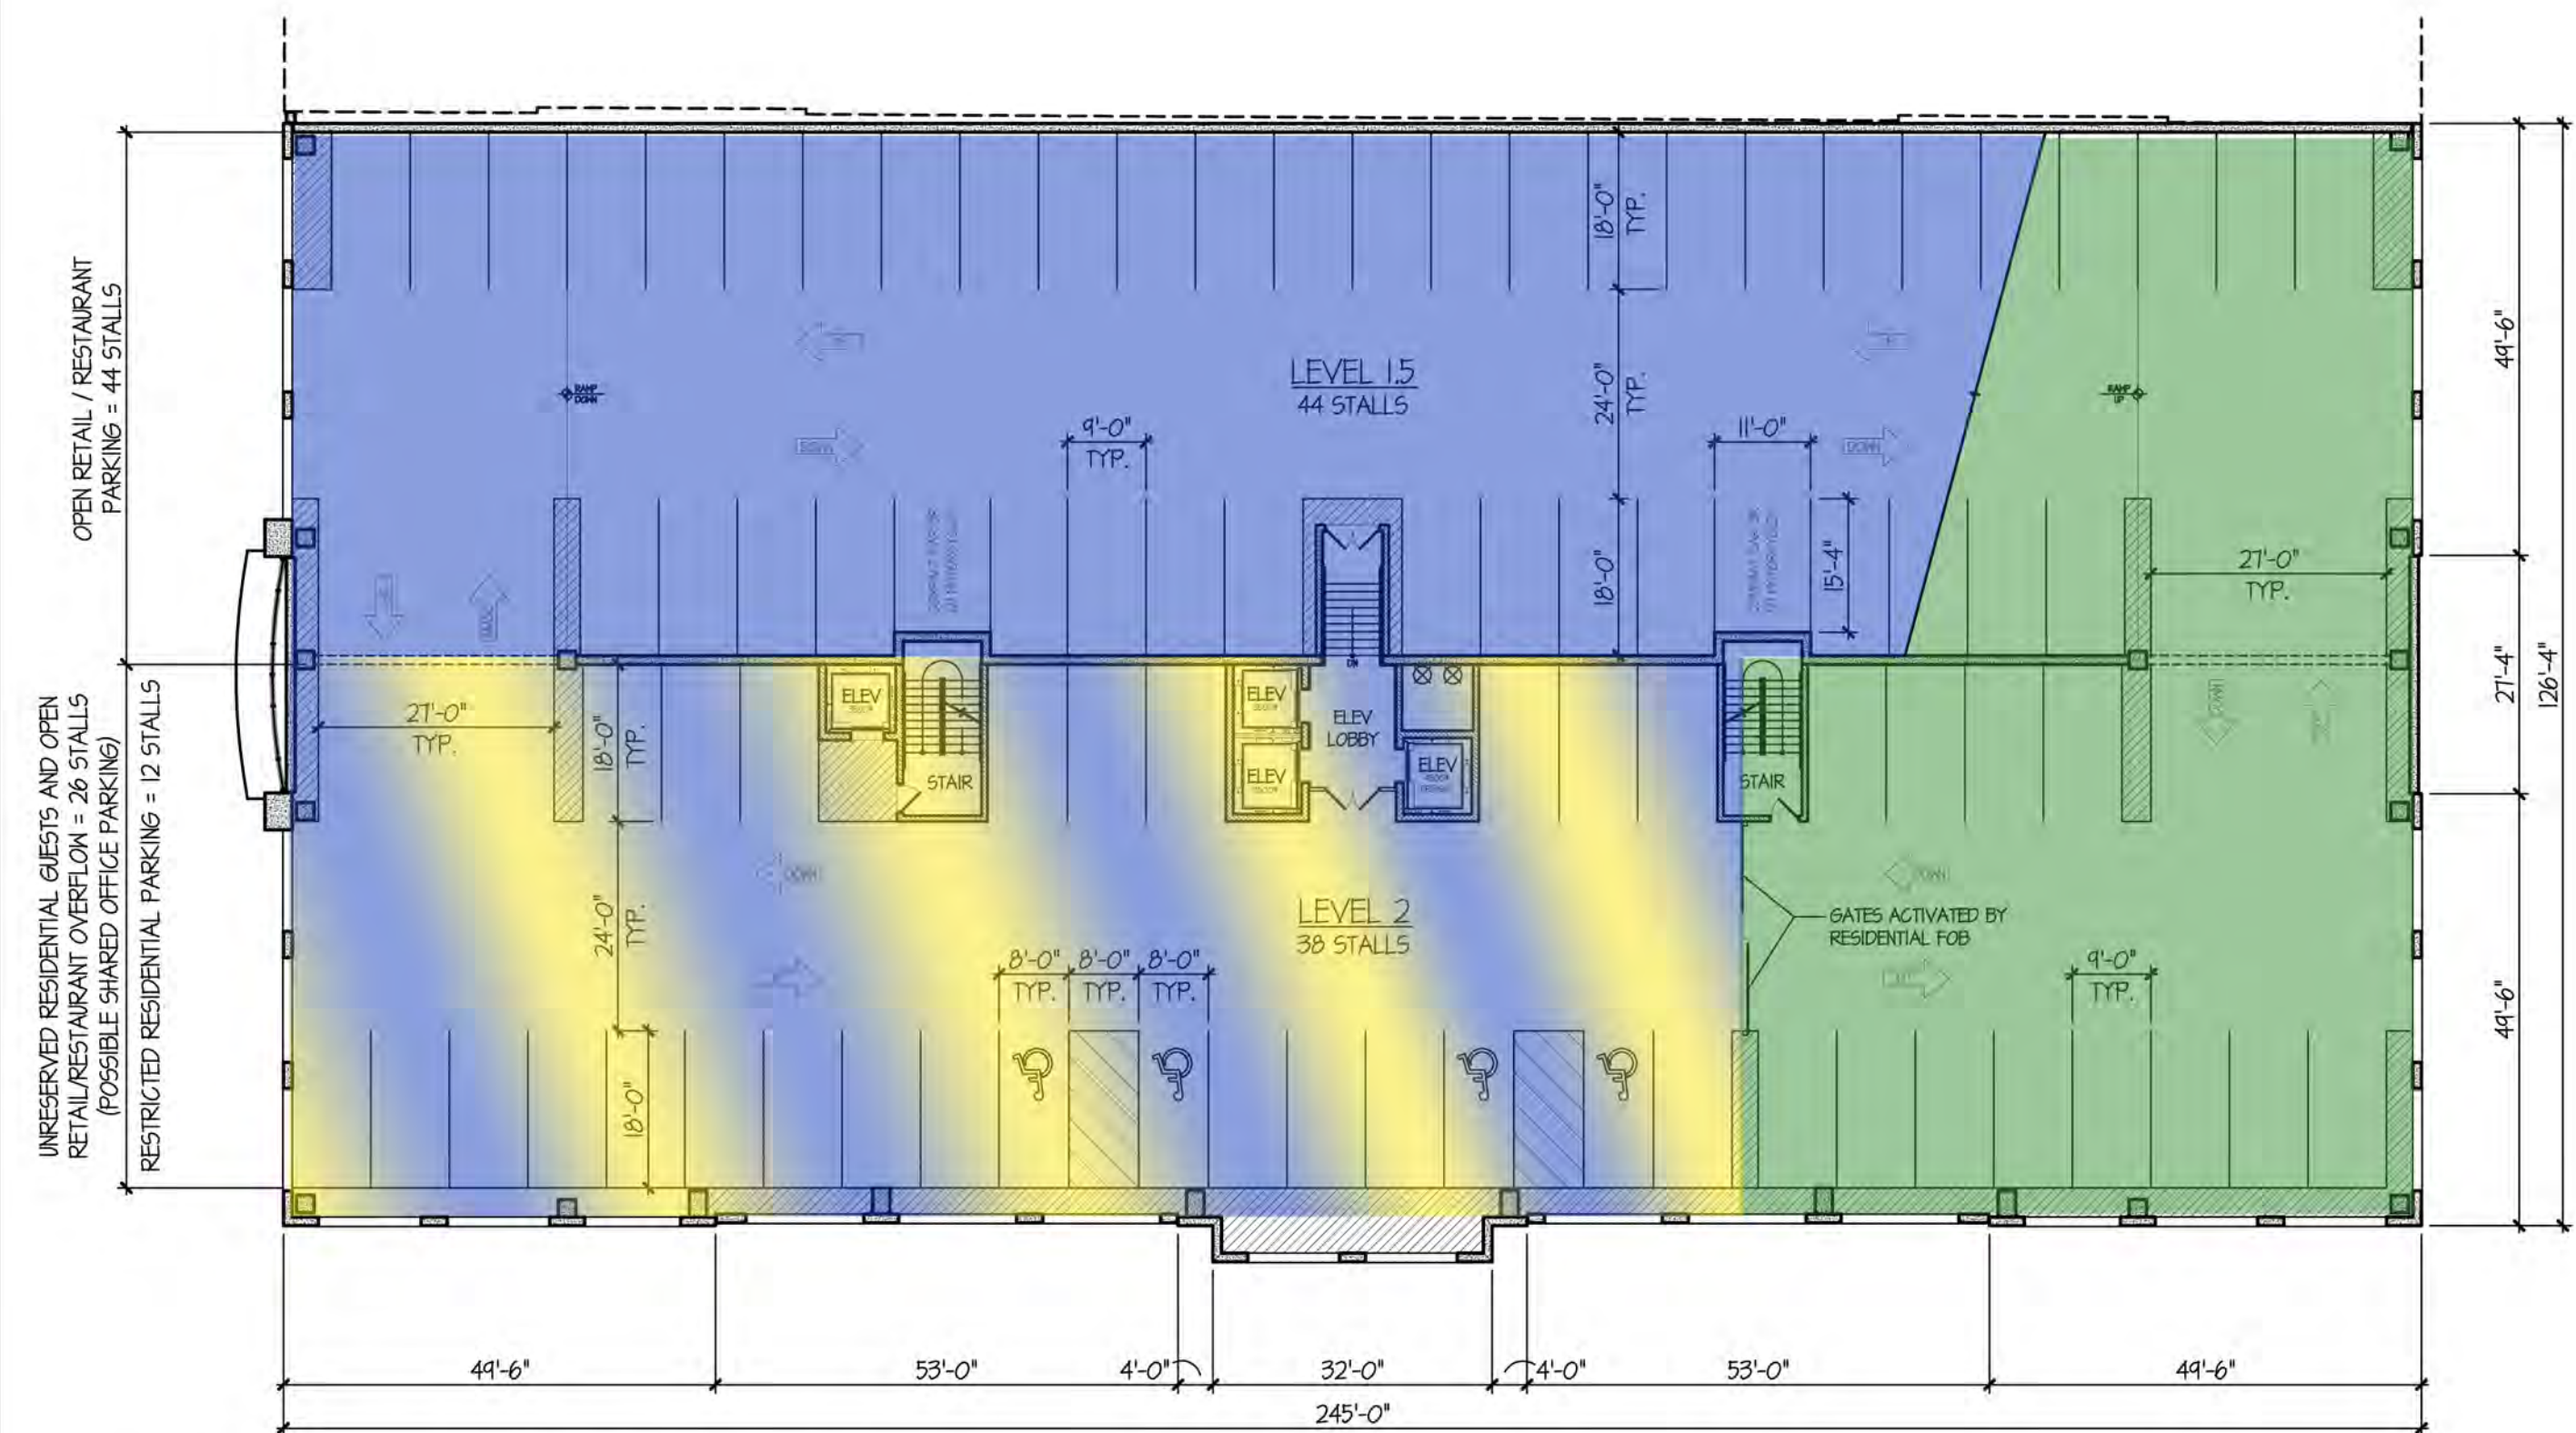

SECOND LEVEL PARKING GARAGE PLAN

30,323 SQ. FT.

TINAGLIA ARCHITECTS+INC
814 W. NORTHWEST HIGHWAY
ARLINGTON HEIGHTS • IL 60004
VOICE • 847 253 0002
DATA • 847 253 3063
www.tinaglia.com

TINAGLIA
ARCHITECTS

CLIENT

CCH LLC
838 BUSSE HIGHWAY
PARK RIDGE, IL 60068

PROJECT

ARLINGTON 425

ARLINGTON HEIGHTS, IL 60005
MIXED-USE DEVELOPMENT

DRAWING TITLE

HIGHLAND BLDG.
FLOOR PLANS

FILE NAME

3883-27P

DRAWN BY

RDL

DATE

11.13.18

NO.

REVISED PER

DATE

BY

2

DESIGN DEVELOPMENT

11.27.18

RDL

4

PRELIM D.C. MEETING

12.17.18

RDL

6

DC & PC SUBMITTALS

1.14.19

RDL

7

REVISED PC SUBMITTAL

2.18.19

RDL

8

REVISED DC SUBMITTAL

3.1.19

RDL

9

REVISED PC SUBMITTAL

3.15.19

RDL

11

REVISED PC SUBMITTAL

4.9.19

RDL


JOB NO.

388315

SHEET NO.


OF 13

HL.1

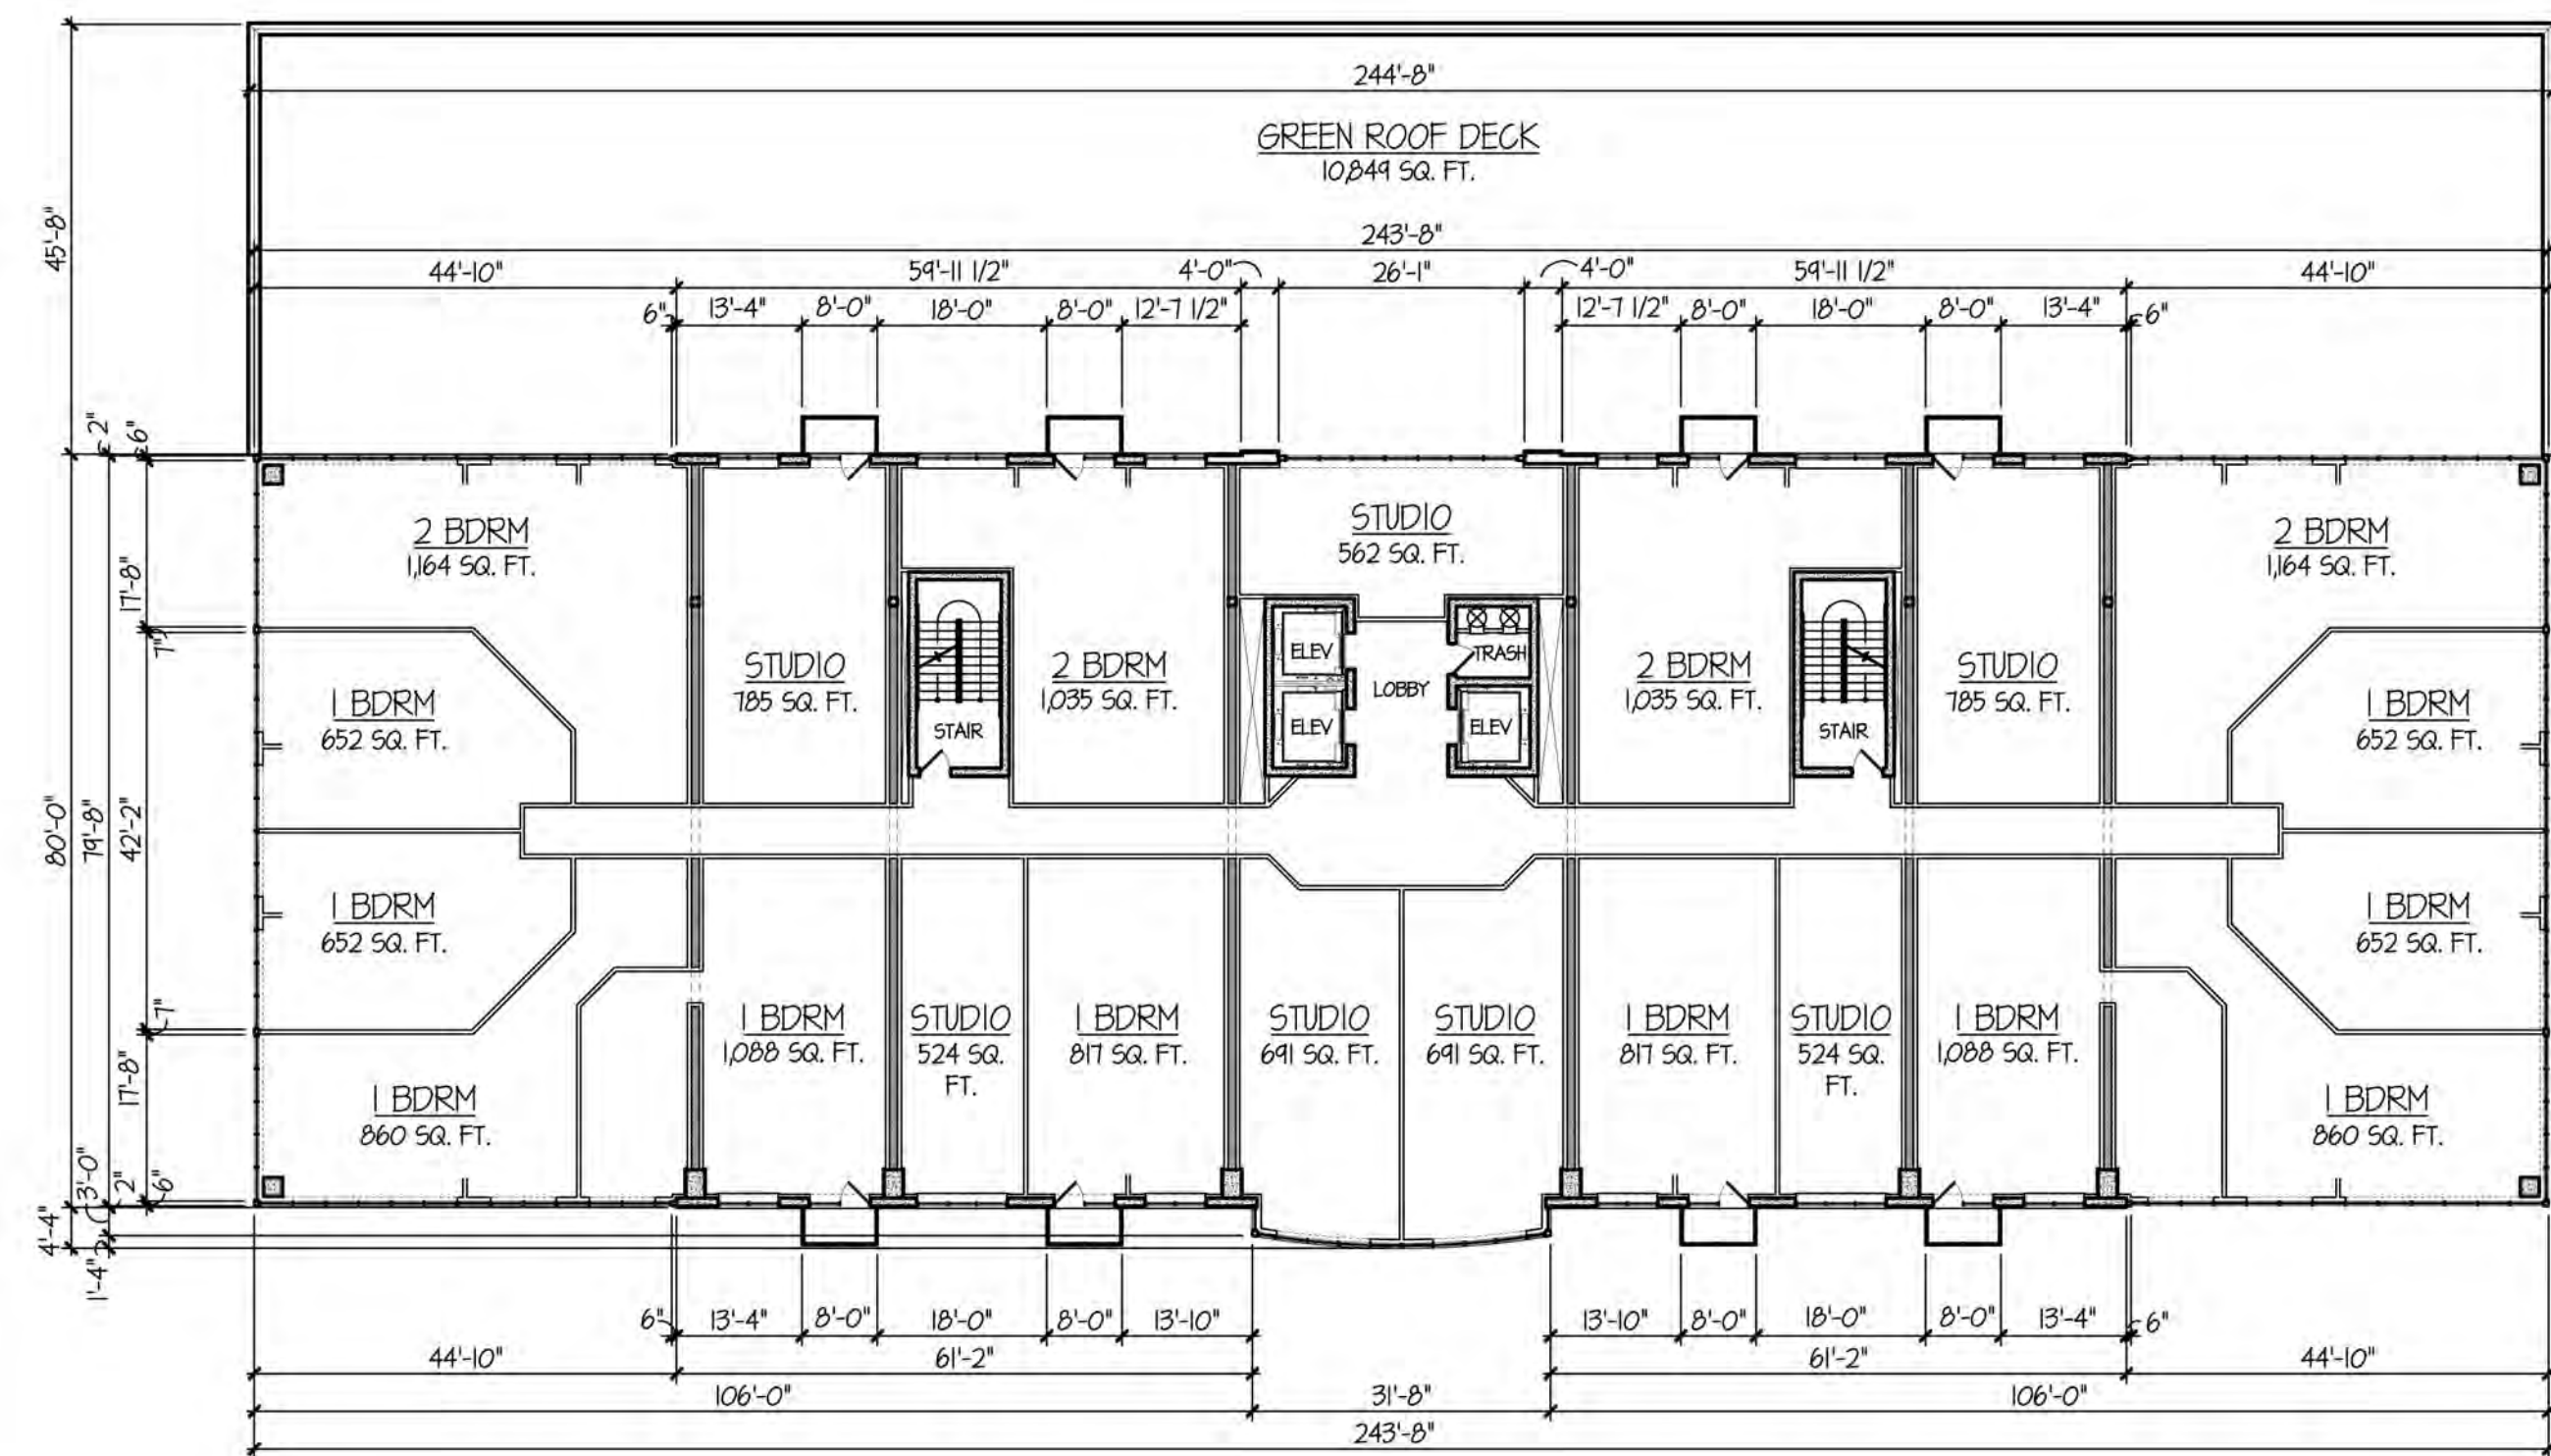

TYPICAL 7th THROUGH 12th LEVEL RESIDENTIAL FLOOR PLAN

19,485 SQ. FT.

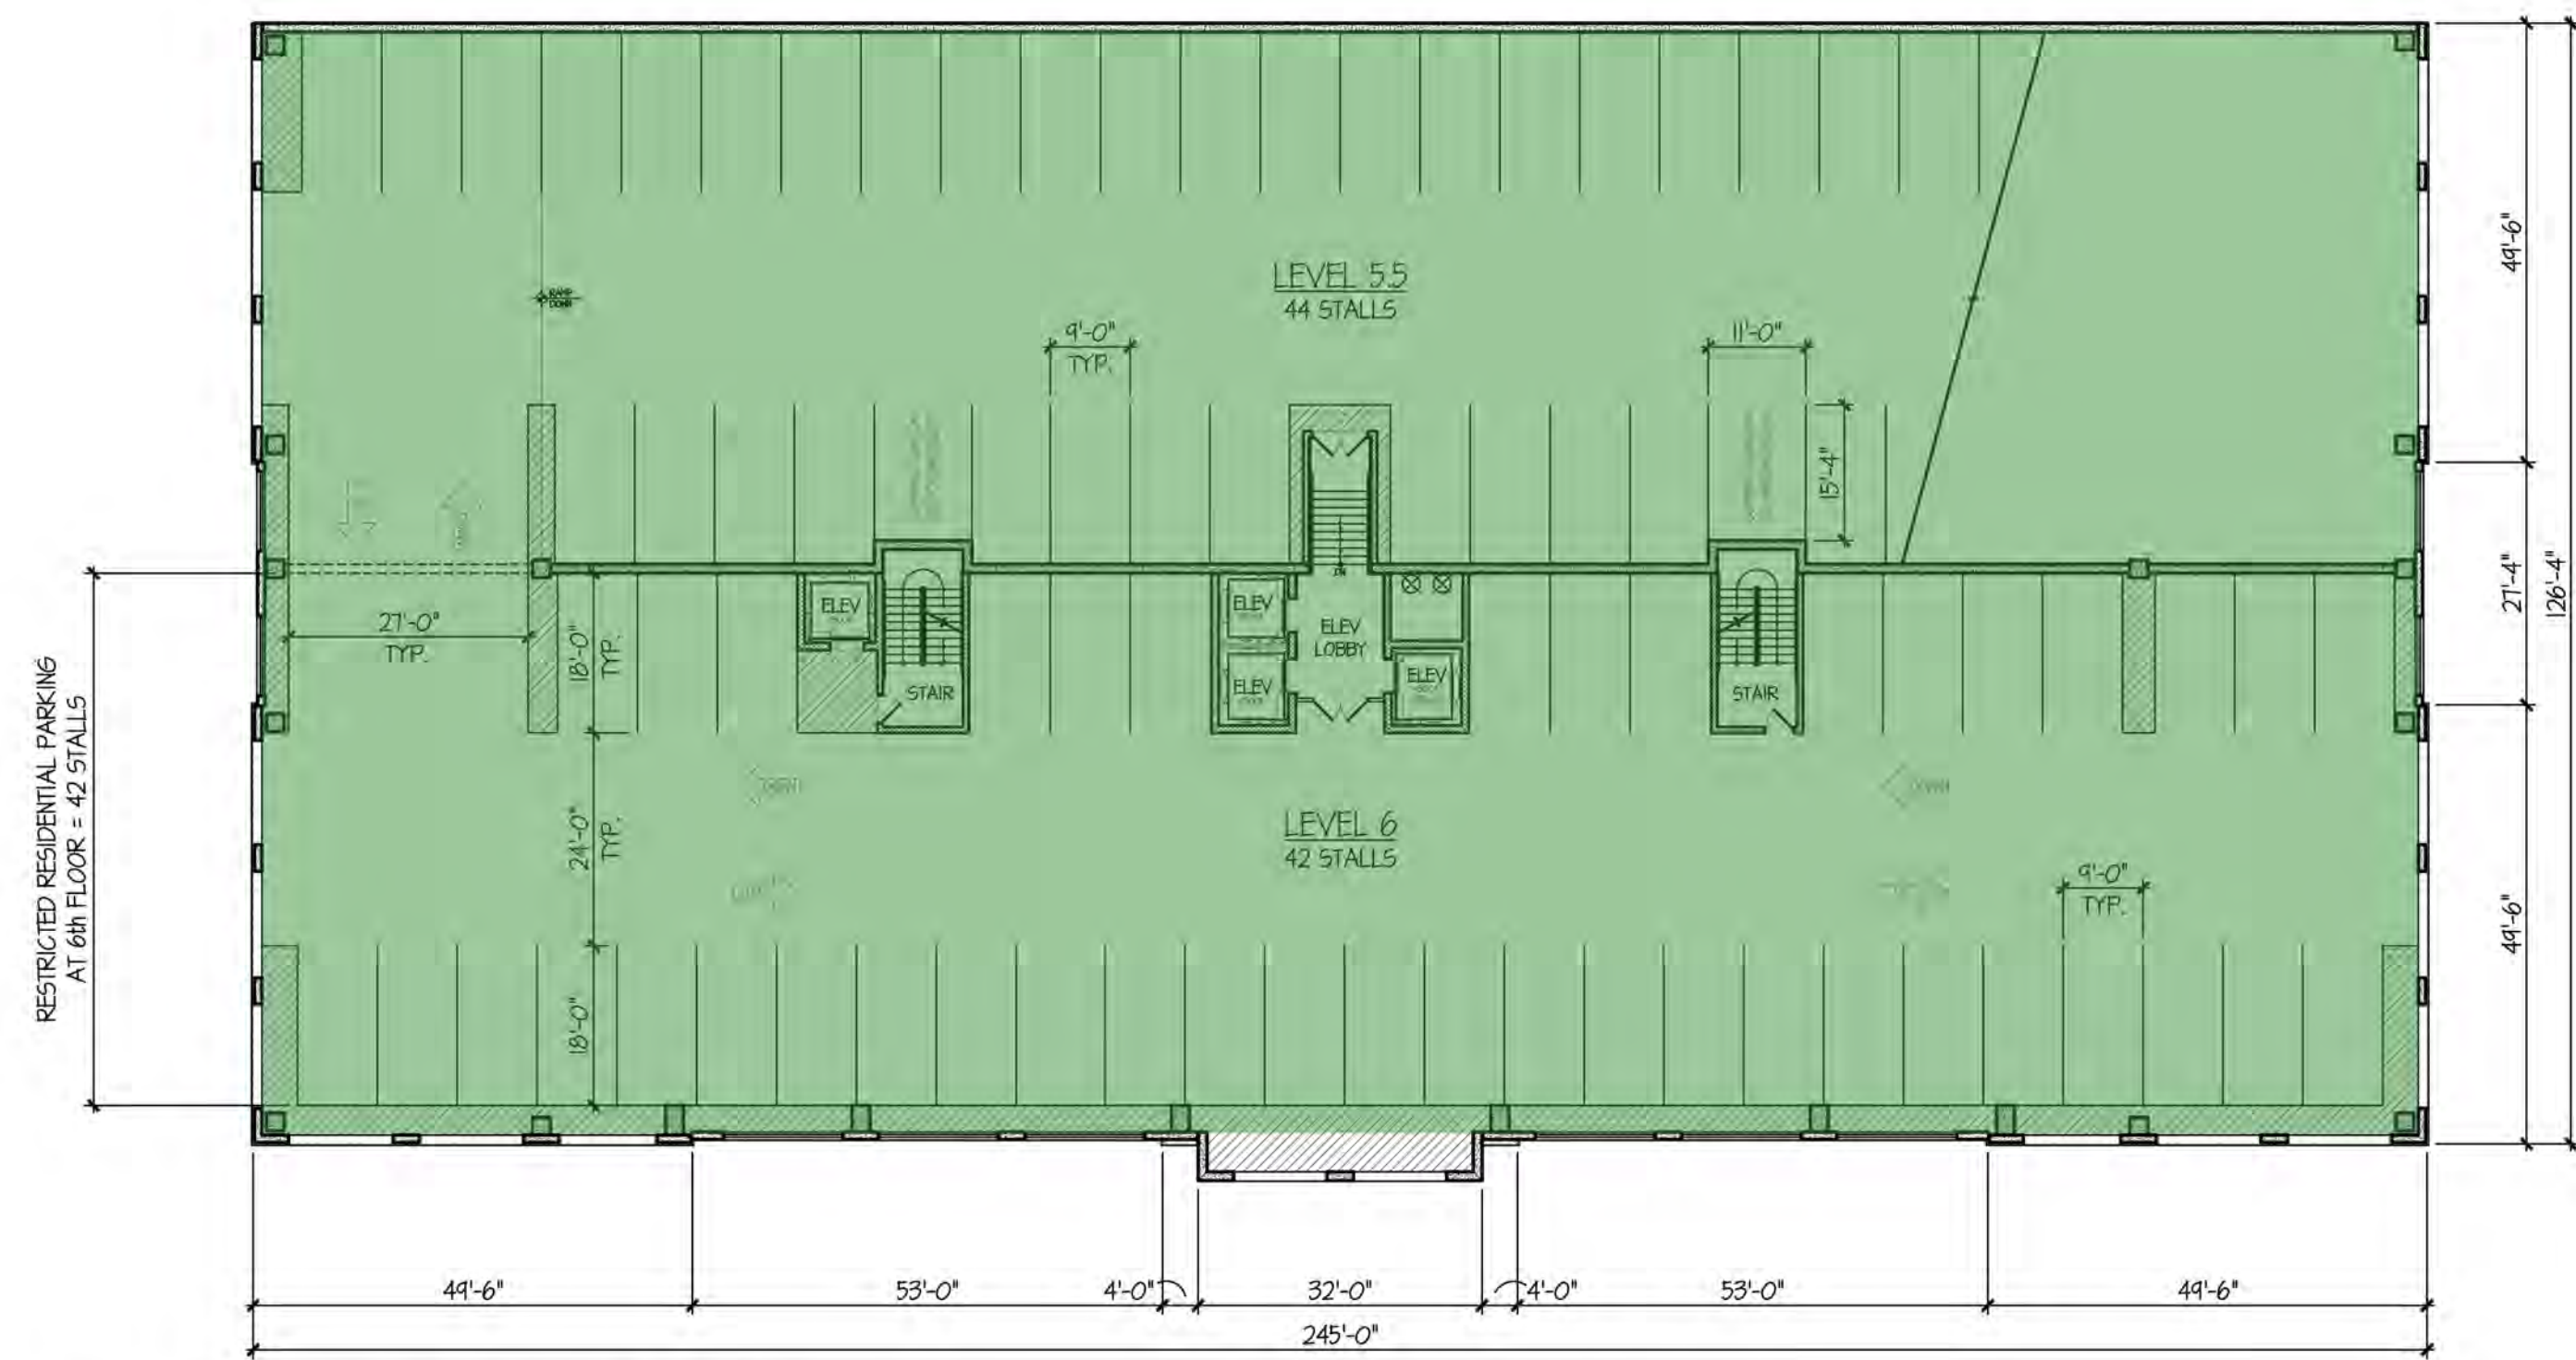


6th LEVEL PARKING GARAGE PLAN

30,323 SQ. FT.


ARLINGTON 425: 44 S. HIGHLAND BUILDING FLOOR PLANS

SCALE: 1" = 20'-0"

- OFFICE
- RESTAURANT / RETAIL
- RESIDENT GUEST
- RESTRICTED RESIDENTIAL

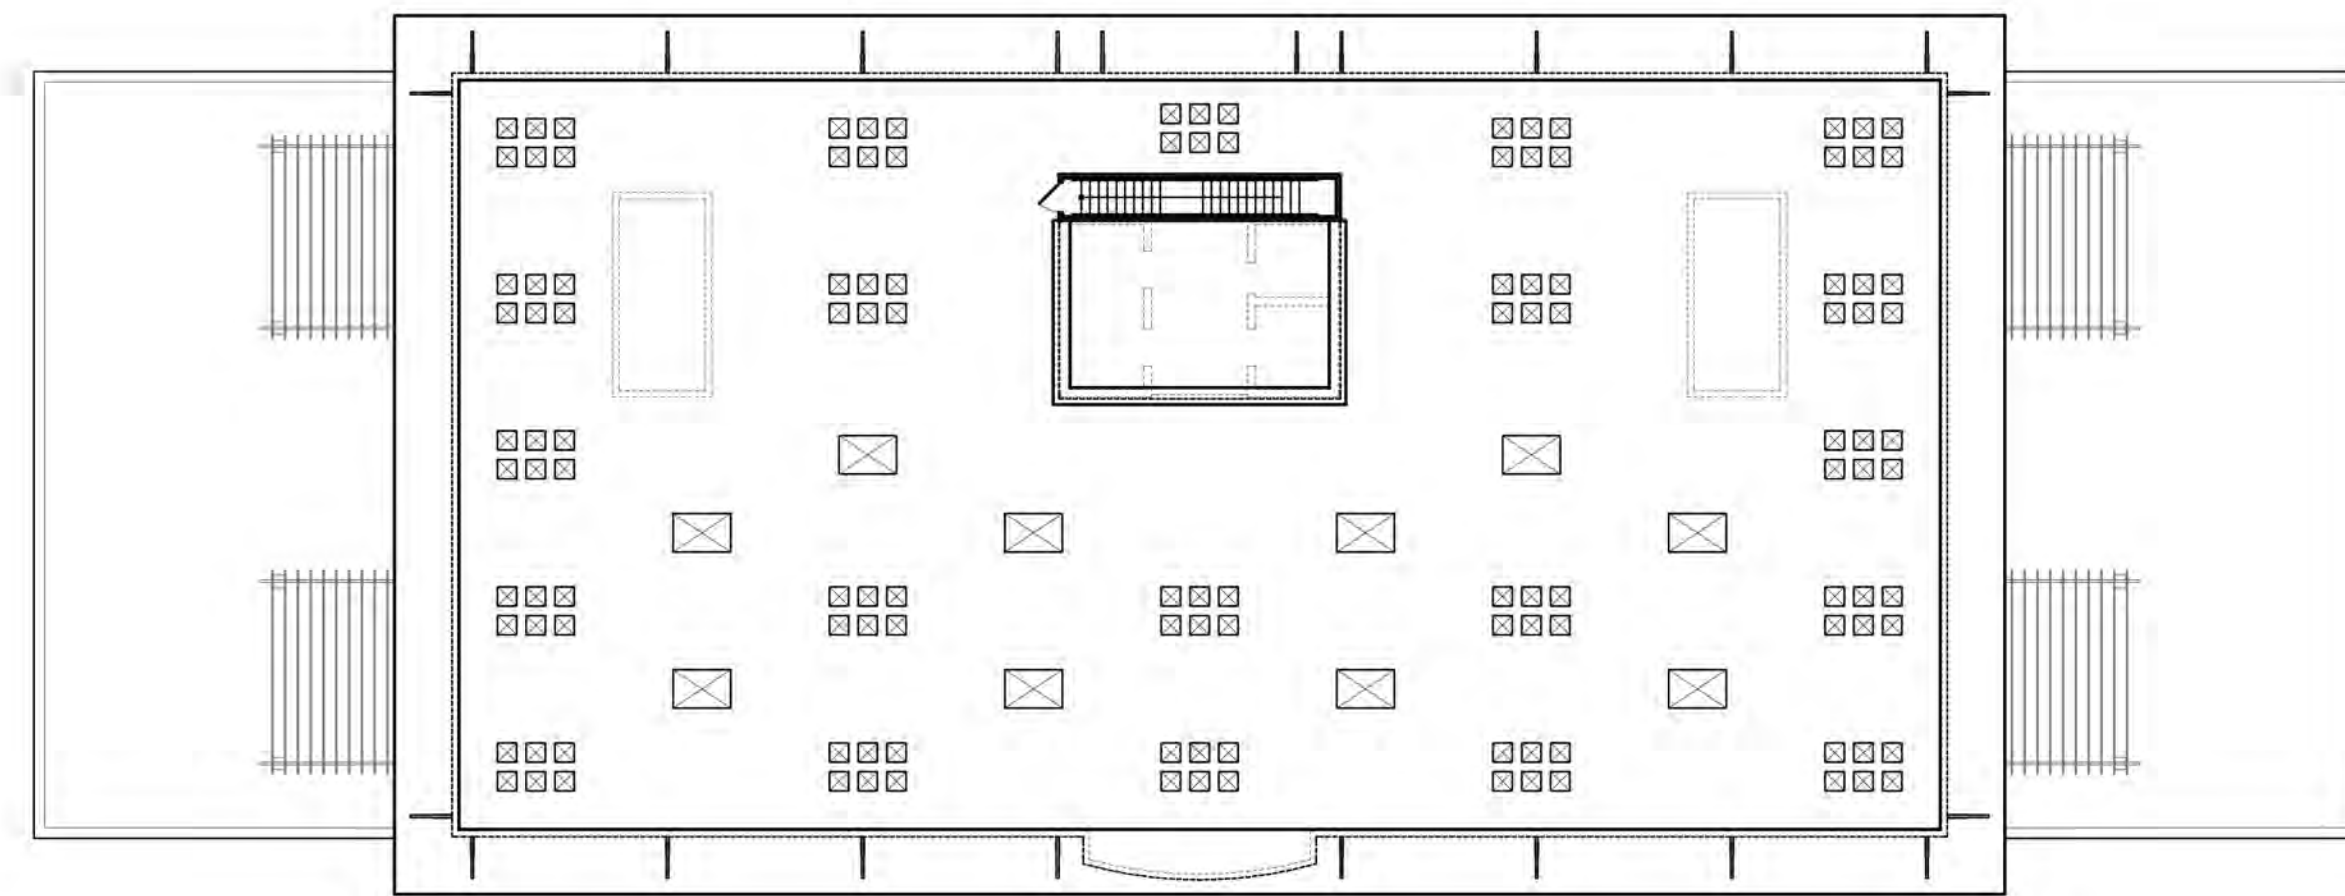

ROOF PLAN

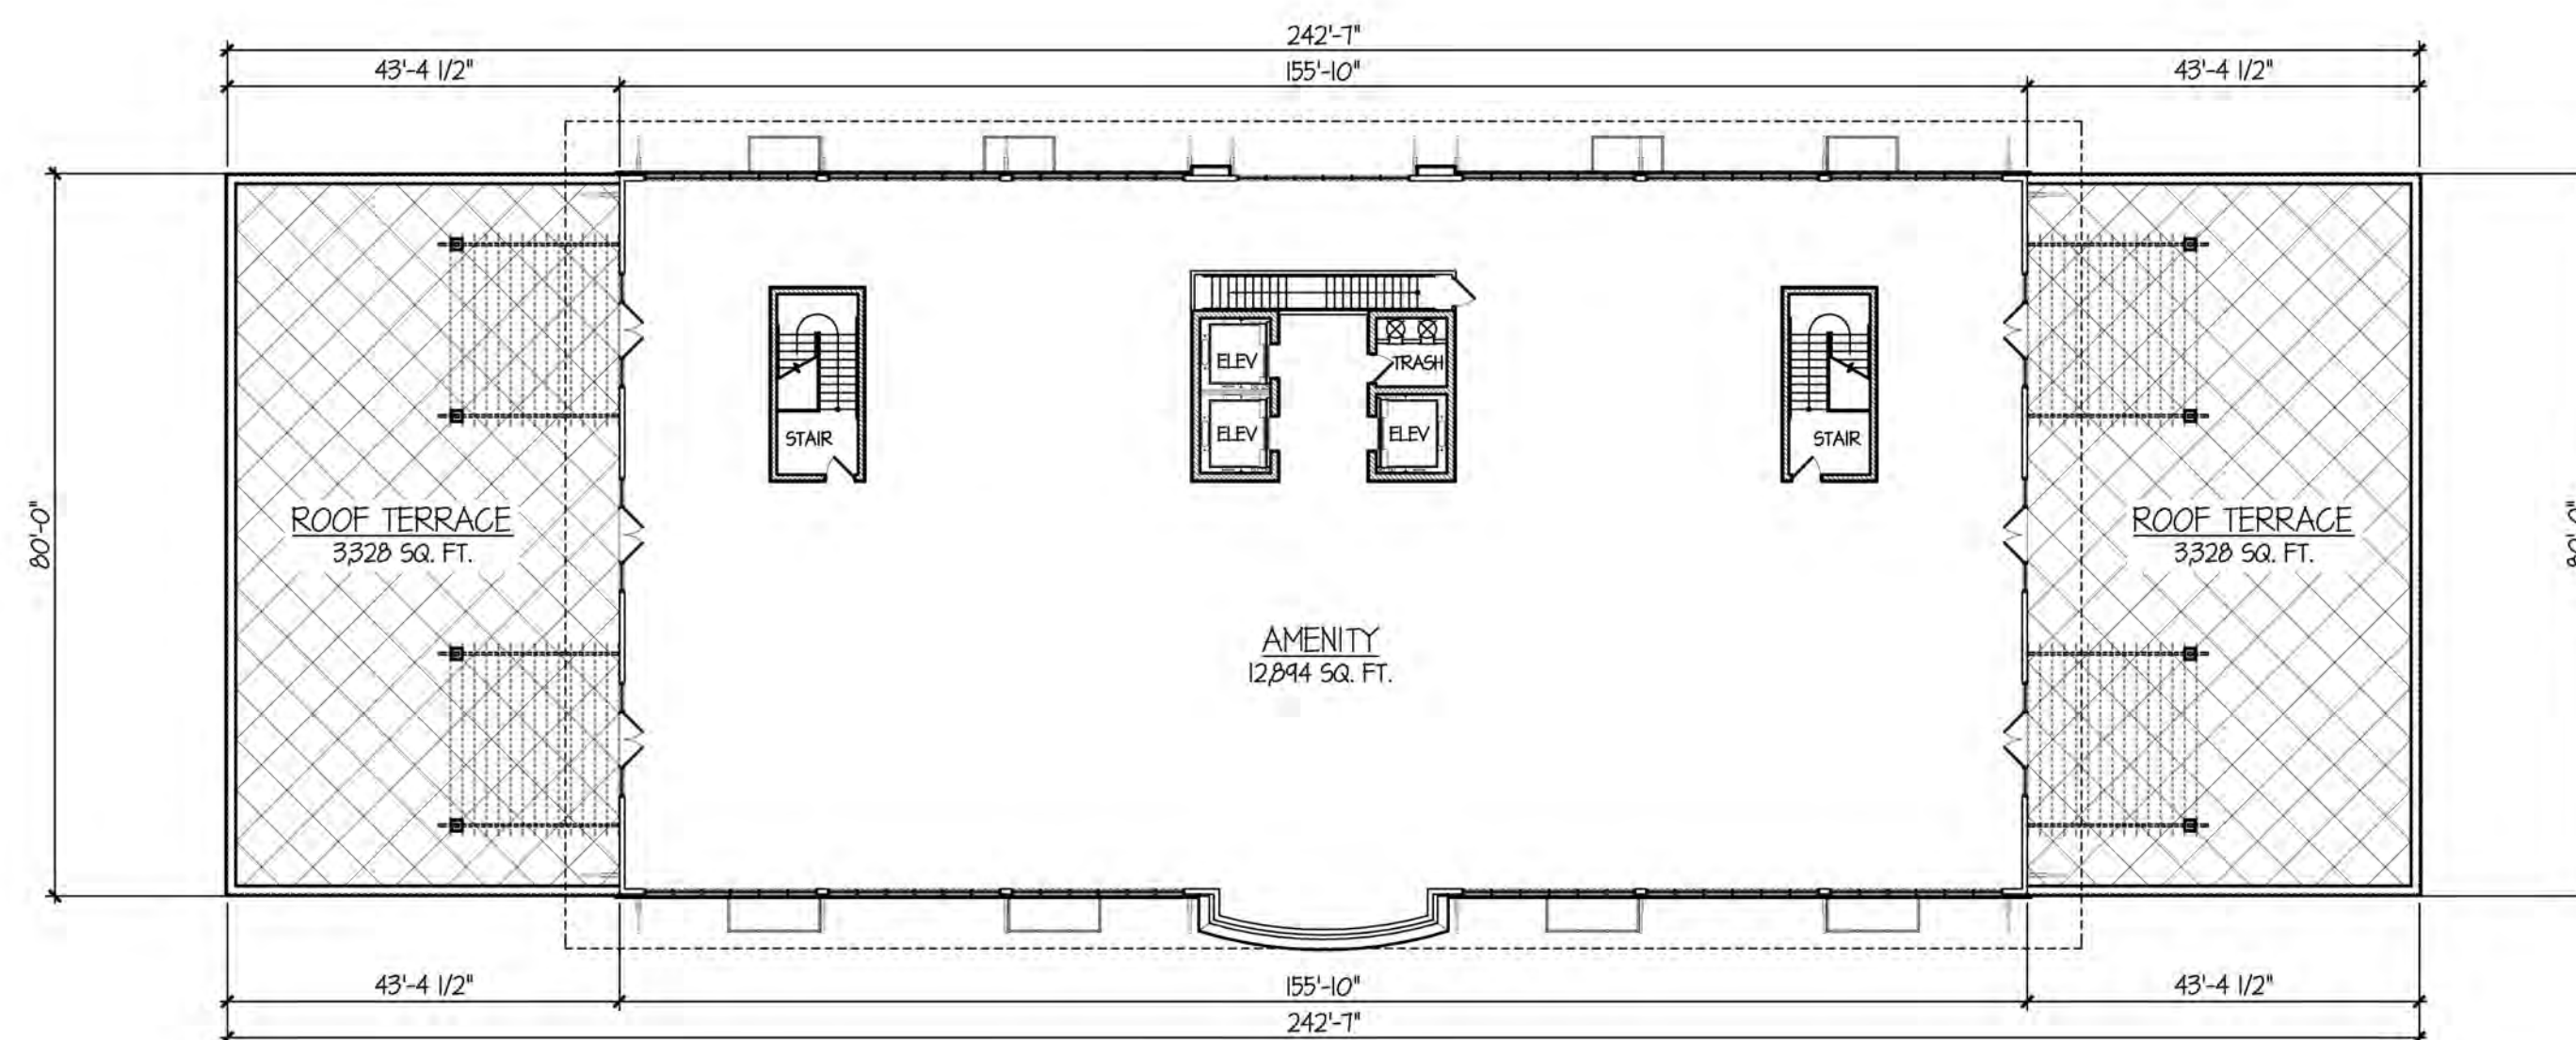

AMENITY / ROOF TERRACE LEVEL FLOOR PLAN

12,844 SQ. FT.

TINAGLIA ARCHITECTS • INC
814 W. NORTHWEST HIGHWAY
ARLINGTON HEIGHTS • IL 60004
VOICE • 847 253 0002
DATA • 847 253 3063
www.tinaglia.com

CLIENT

CCH LLC
838 BUSSE HIGHWAY
PARK RIDGE, IL 60068

PROJECT

ARLINGTON 425
ARLINGTON HEIGHTS, IL 60005
MIXED-USE DEVELOPMENT

DRAWING TITLE

HIGHLAND BLDG.
FLOOR PLANS

FILE NAME	3883-27P	DATE	11.13.18
DRAWN BY	RDL	DATE	11.13.18
NO.	REVISED PER	DATE	BY
2	DESIGN DEVELOPMENT	11.27.18	RDL
4	PRELIM D.C. MEETING	12.17.18	RDL
6	DC & PC SUBMITTALS	1.14.19	RDL
7	REVISED PC SUBMITTAL	2.18.19	RDL
8	REVISED DC SUBMITTAL	3.1.19	RDL
9	REVISED PC SUBMITTAL	3.15.19	RDL
10	REVISED PC SUBMITTAL	4.2.19	RDL

JOB NO. 388315

SHEET NO. HL.2
OF 13

© COPYRIGHT 2019 TINAGLIA ARCHITECTS, INC.

PROFESSIONAL DESIGN FIRM LICENSE #184-002934