


OFF STREET PARKING REQUIREMENT.
 PER ZONING ORDINANCE 10.4.2
 AUTOMOBILE SERVICE STATIONS -> 1 PER EMPLOYEE + 3 PER SERVICE BAY
 25 BAYS -> 75 SPACES + EMPLOYEE COUNT

81 SPACES PROVIDED -75 FOR BAYS = 6 EMPLOYEES

SPECIAL USE PERMIT FROM VILLAGE TO ACCOUNT FOR PARKING REQUIREMENTS

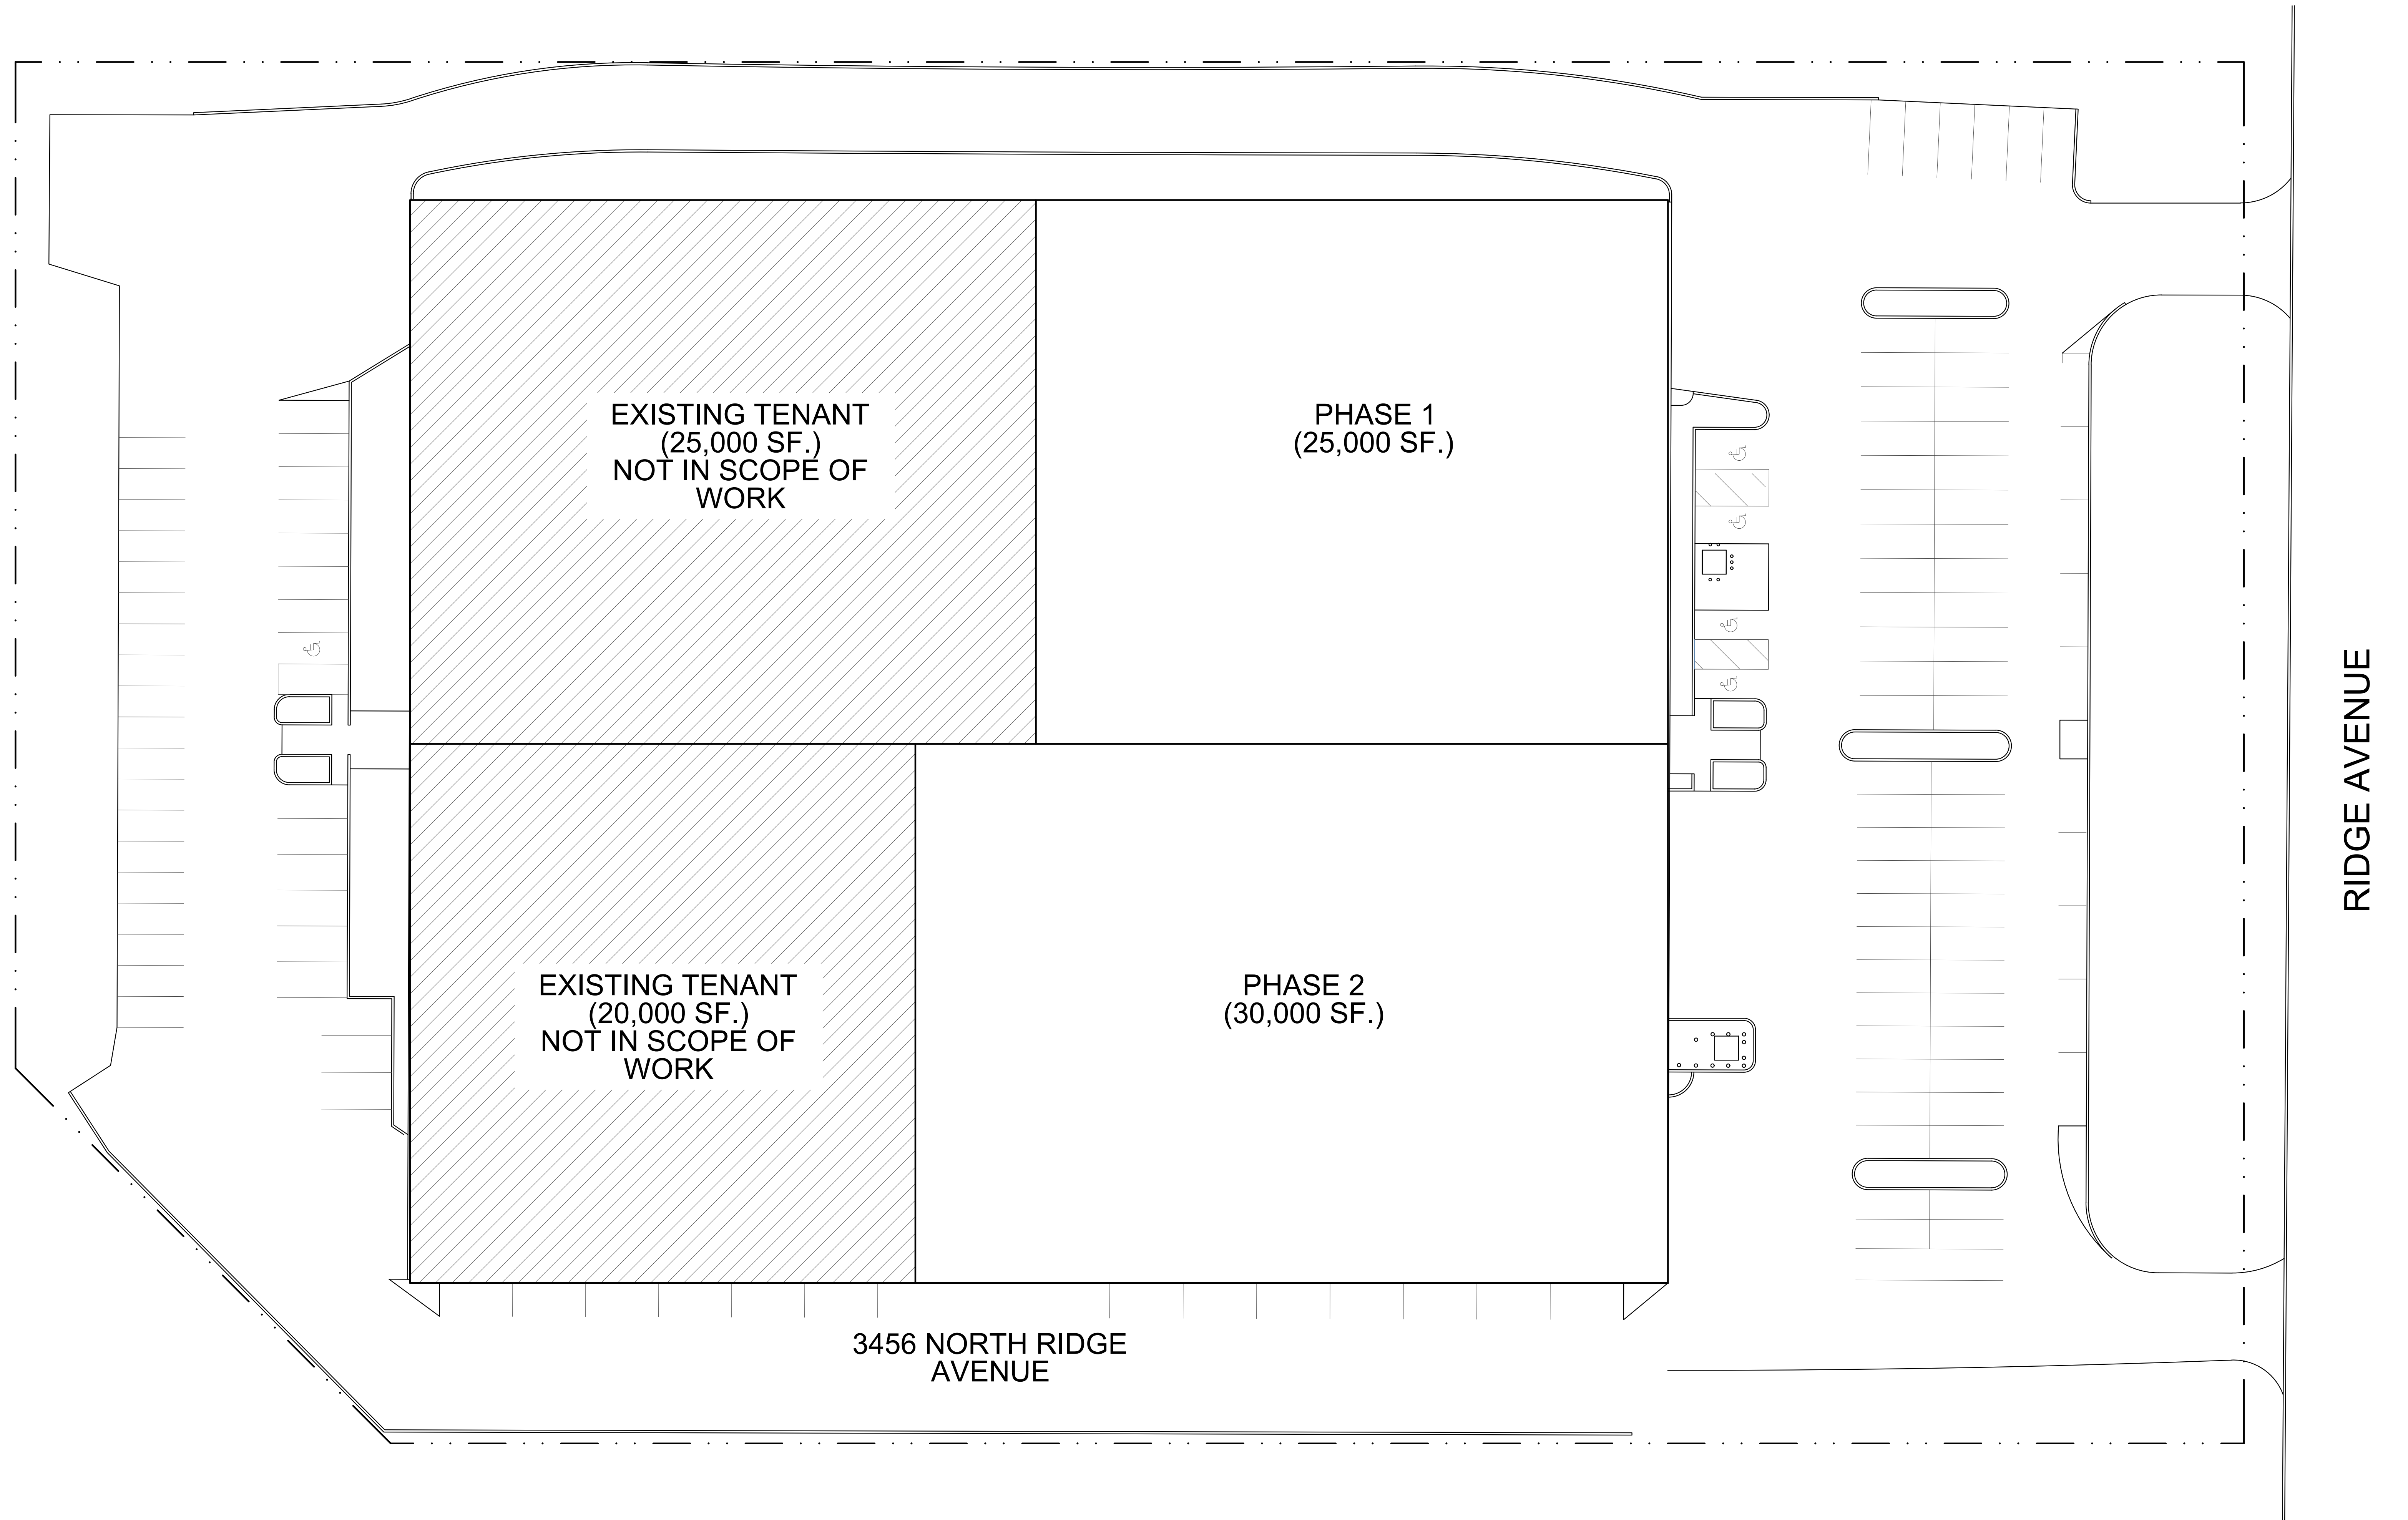

CLIENT
 FORD PRO ARLINGTON HEIGHTS

PROJECT
 FORD PRO ARLINGTON HEIGHTS
 3456 NORTH RIDGE AVENUE
 ARLINGTON HEIGHTS, ILLINOIS 60004

ARCHITECT
DXU ARCHITECTS
 412 S. WILSON AVENUE • DEERFIELD, IL 60015
 CONSULTANTS

ERIC STYER
 001-020268
 ARCHITECT
 STATE OF ILLINOIS

Eric Styer
 SIGNATURE

LICENSE EXPIRES ON: 11-30-2024
 DATE OF SIGNATURE: 10-30-2023

FOR PERMIT

Project Number: 23-140	Drawn By: DANM/SRC	Approved By: JW	Date: 10-30-2023
No.	FOR PERMIT	REV 1	02-28-2024
		REV 2	04-01-2024

SHEET TITLE & NUMBER

SITE PLAN

A0-1

ILLINOIS PROFESSIONAL DESIGN REGISTRATION: 184-006888 EXPIRES: 4/30/2024

These documents are confidential and shall be in the possession of all persons involved in this project. These documents are the exclusive property of DXU architects and shall not be copied or reproduced without written authorization.