



- GENERAL NOTES
- 1) ALL PARTITIONS ARE TYPE "1" UNLESS OTHERWISE NOTED. REFER TO SHEET A4.0.1 & A4.0.2 FOR PARTITION TYPE DETAILS.
 - 2) REFER TO A4.1.1 & A4.1.2 FOR DOOR SCHEDULE.
 - 3) REFER TO A4.3 FOR WINDOW DETAILS.
 - 4) REFER TO A4.1.1 & A4.1.2 FOR MILLWORK & EQUIPMENT LAYOUT PLANS.
 - 5) ANY WOOD USED FOR NAILERS BLOCKING, ETC, MUST BE FIRE TREATED WOOD, TYP.
 - 6) ALL DOORS ARE LOCATED 4" FROM ADJACENT WALL UNLESS NOTED OTHERWISE.
 - 7) FIRE EXTINGUISHERS PER NFPA 10. SEE PLAN FOR LOCATIONS MARKED 'FE'.

SCHEMATIC DESIGN	2/23/1
DESIGN DEVELOPMENT	3/27/1


LOWER FLOOR PLAN
FIRST FLOOR PLAN

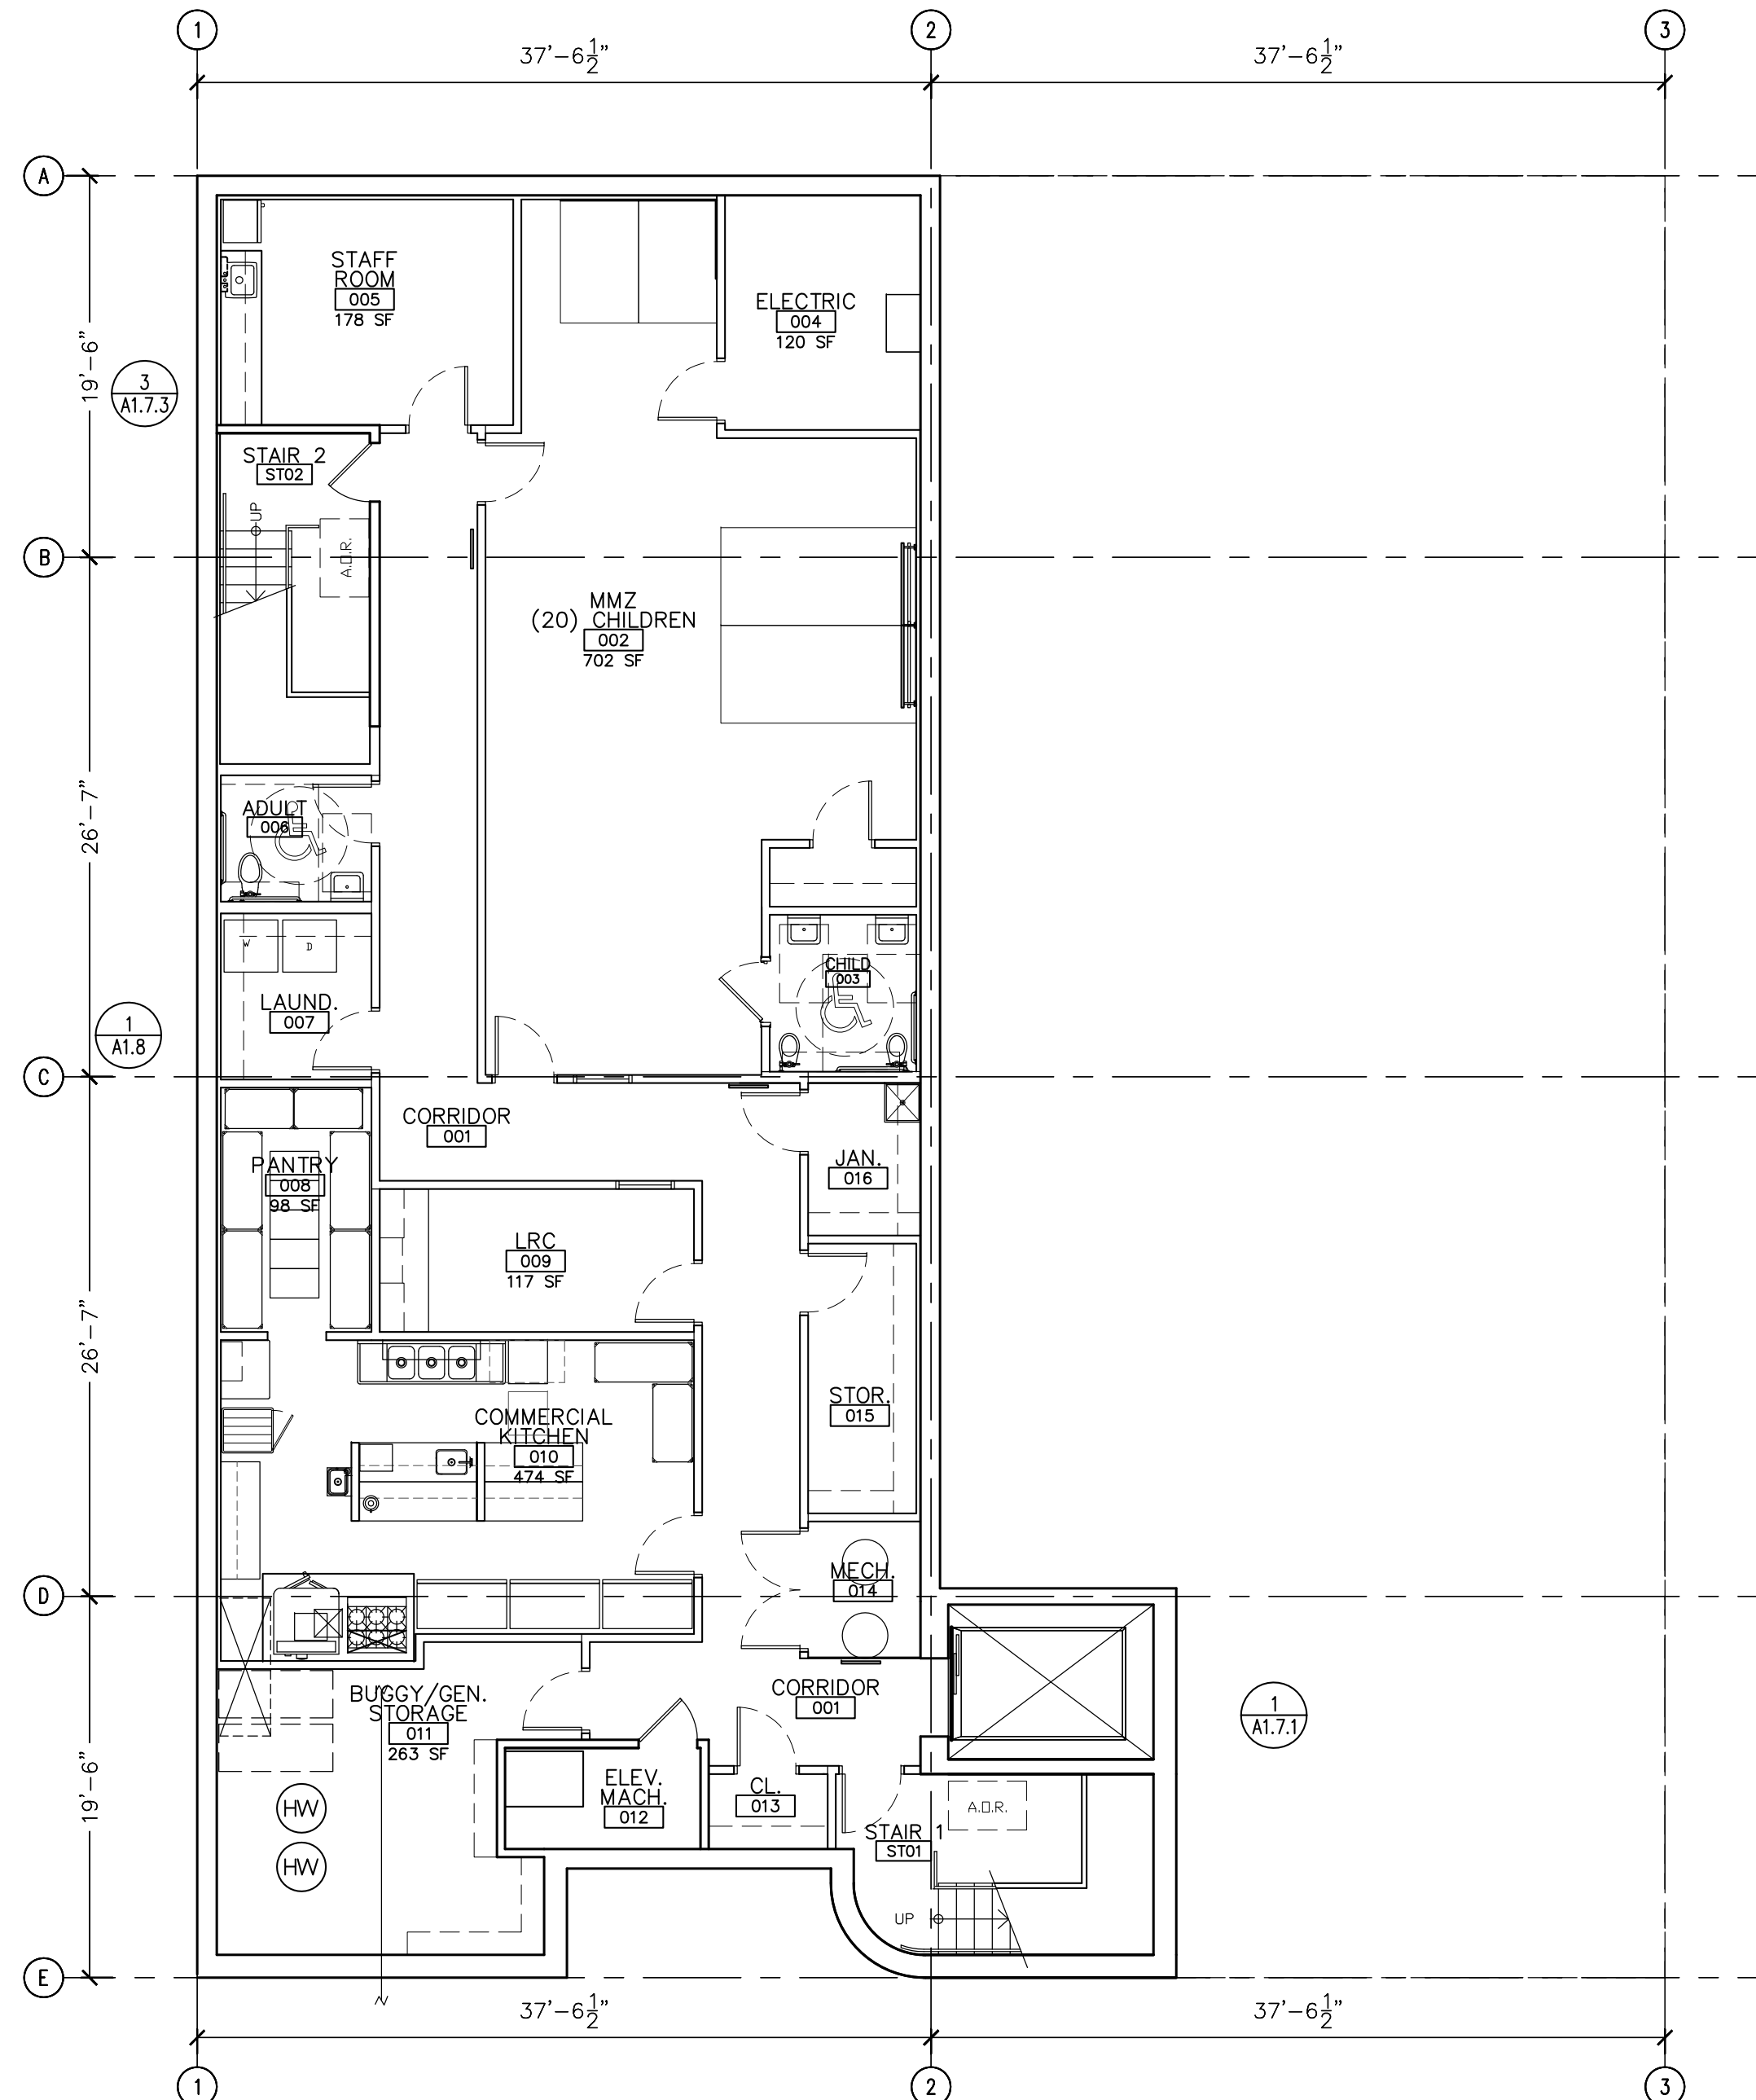

1 LOWER FLOOR PLAN
SCALE: 1/8" = 1'-0"

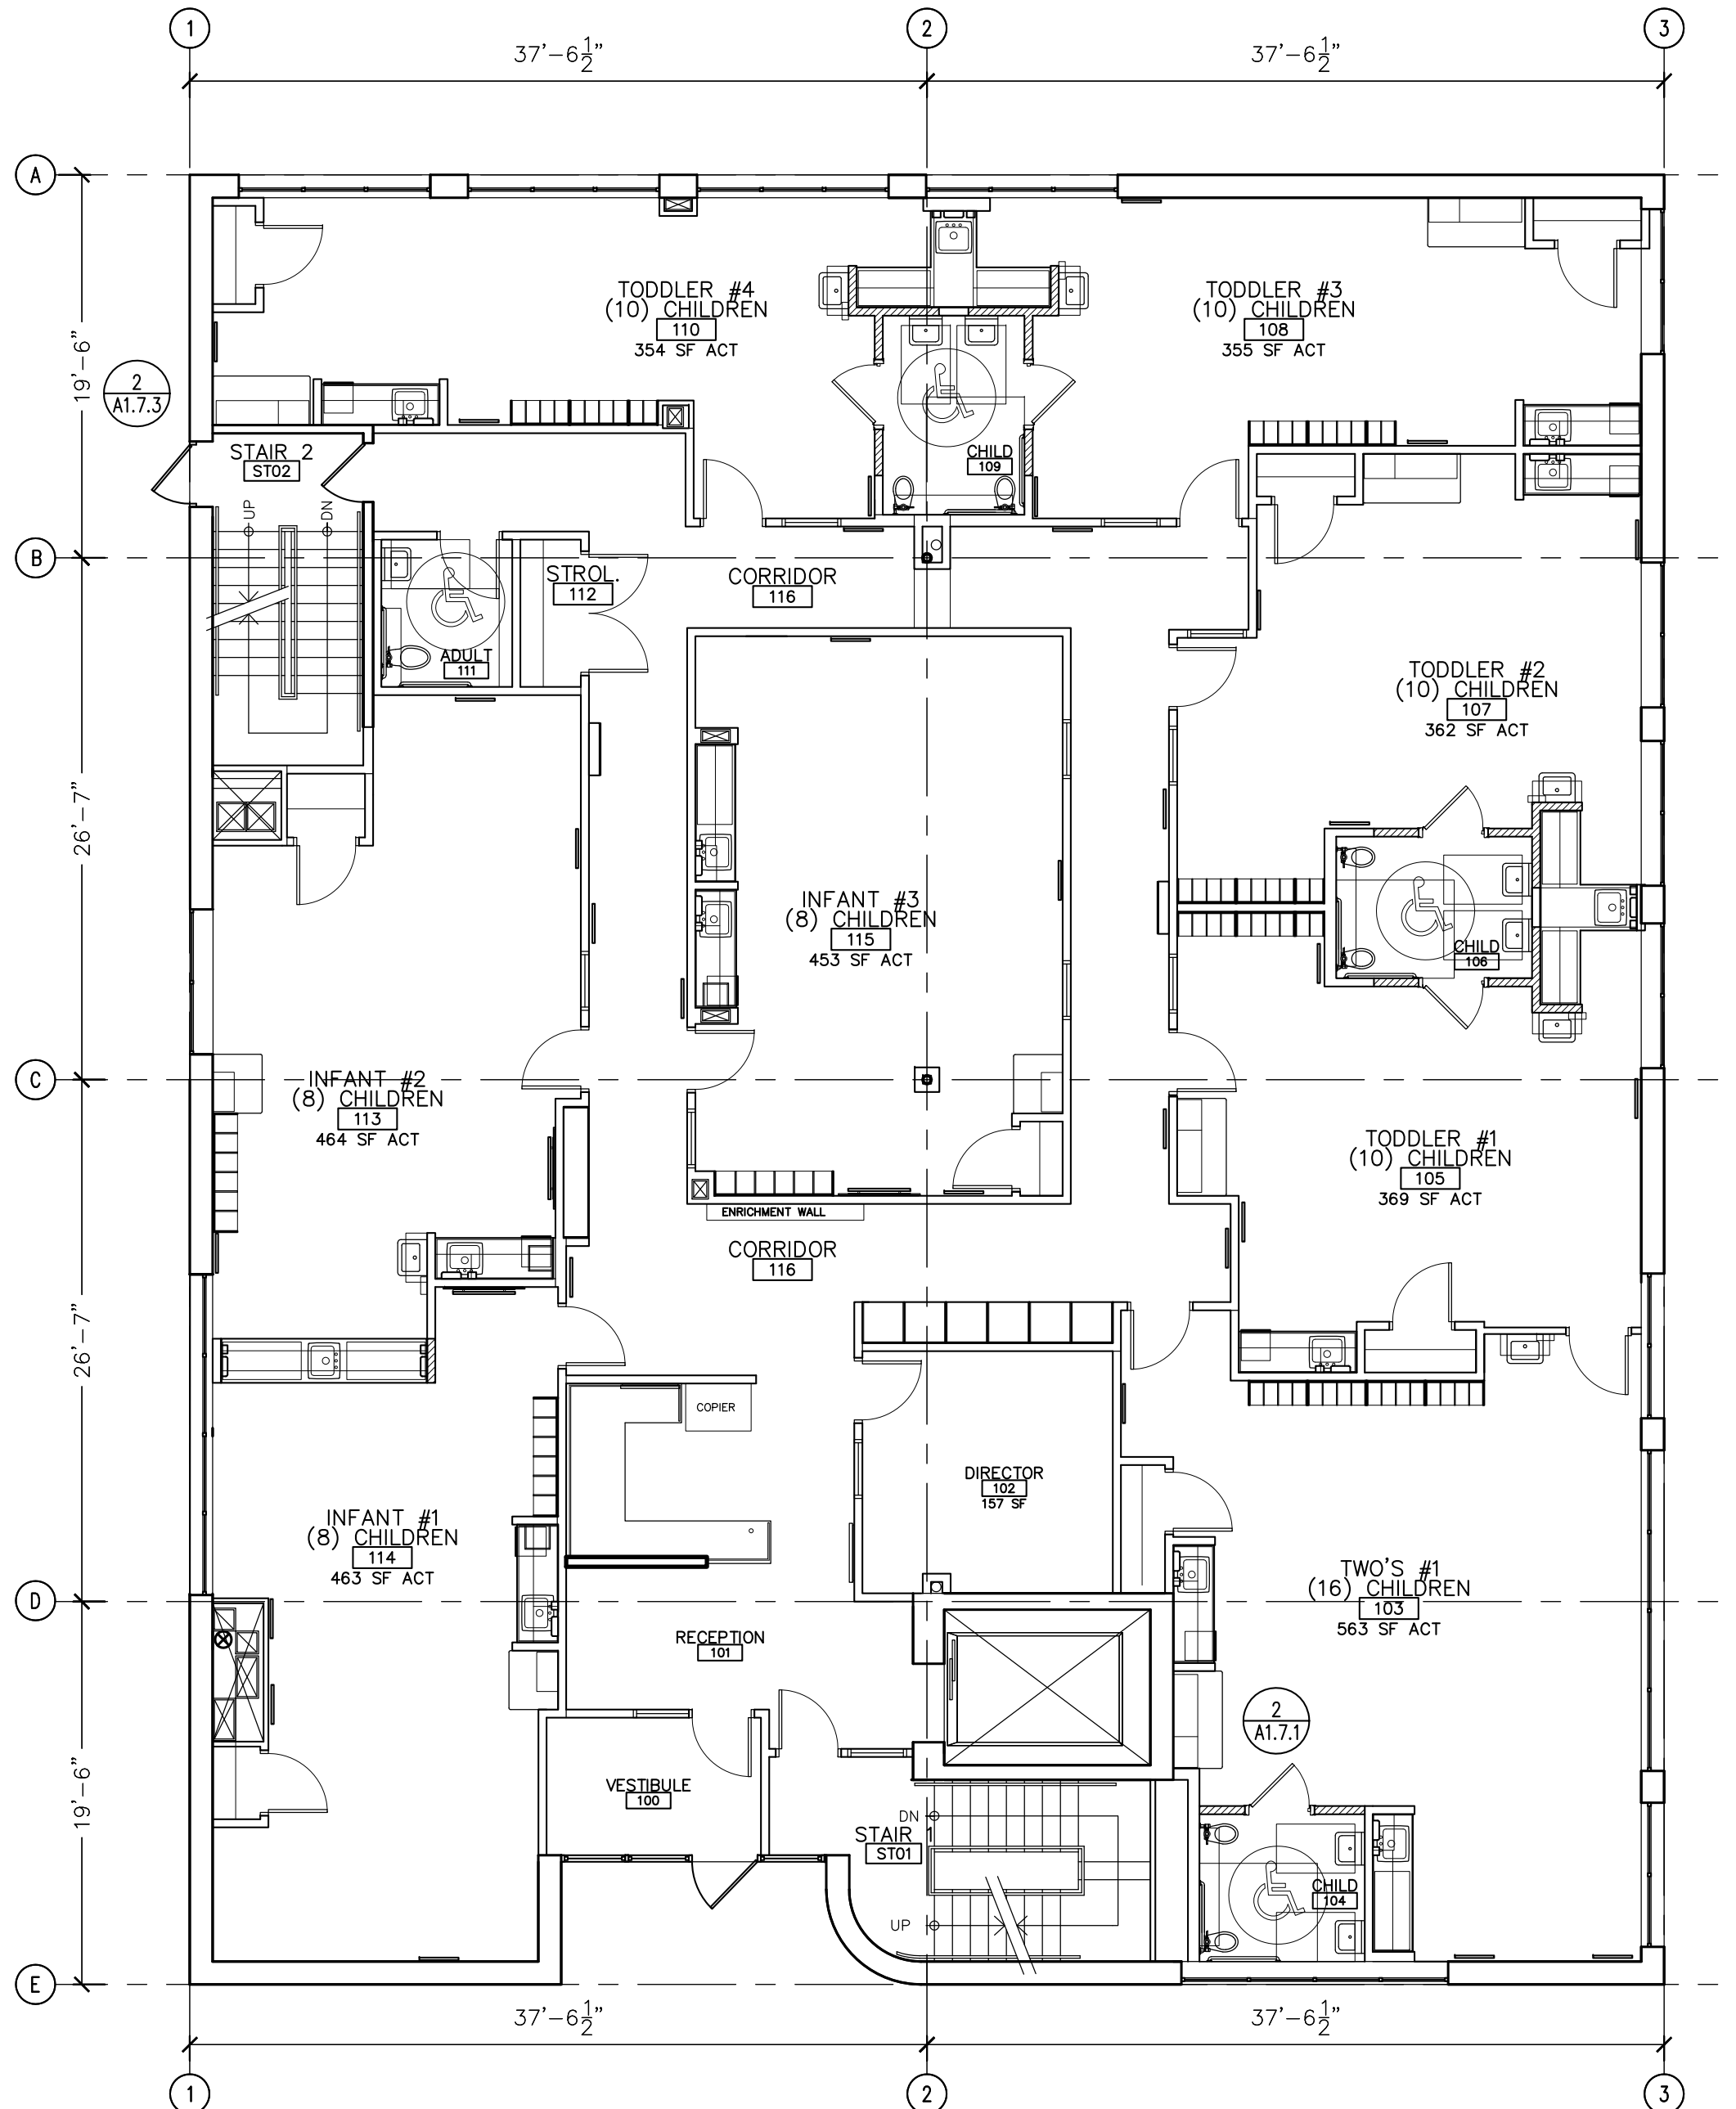

2 FIRST FLOOR PLAN
SCALE: 1/8" = 1'-0"

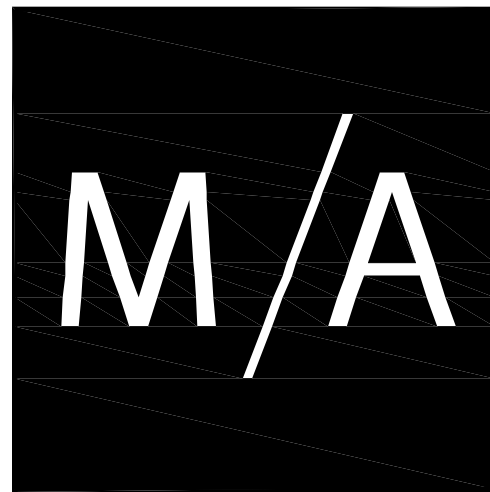

M/A ARCHITECTS, LLC
655 DEERFIELD RD STE 100-103
DEERFIELD, ILLINOIS 60015
T. 847.648.6100

BRIGHT HORIZONS
FAMILY SOLUTIONS
1120 ARLINGTON HTS RD
ARLINGTON HEIGHTS, IL


- GENERAL NOTES
- 1) ALL PARTITIONS ARE TYPE "1" UNLESS OTHERWISE NOTED. REFER TO SHEET A4.0.1 & A4.0.2 FOR PARTITION TYPE DETAILS.
 - 2) REFER TO A4.1.1 & A4.1.2 FOR DOOR SCHEDULE.
 - 3) REFER TO A4.3 FOR WINDOW DETAILS.
 - 4) REFER TO A1.4.1 & A4.1.2 FOR MILLWORK & EQUIPMENT LAYOUT PLANS.
 - 5) ANY WOOD USED FOR NAILERS, BLOCKING, ETC., MUST BE HIRE TREATED WOOD, TYP.
 - 6) ALL DOORS ARE LOCATED 4" FROM ADJACENT WALL UNLESS NOTED OTHERWISE.
 - 7) FIRE EXTINGUISHERS PER NFPA 10. SEE PLAN FOR LOCATIONS MARKED "FE".

SCHEMATIC DESIGN	2/23/15
DESIGN DEVELOPMENT	3/27/15


SECOND FLOOR PLAN
ROOF PLAN

A1.0.2


20 FEB 2015

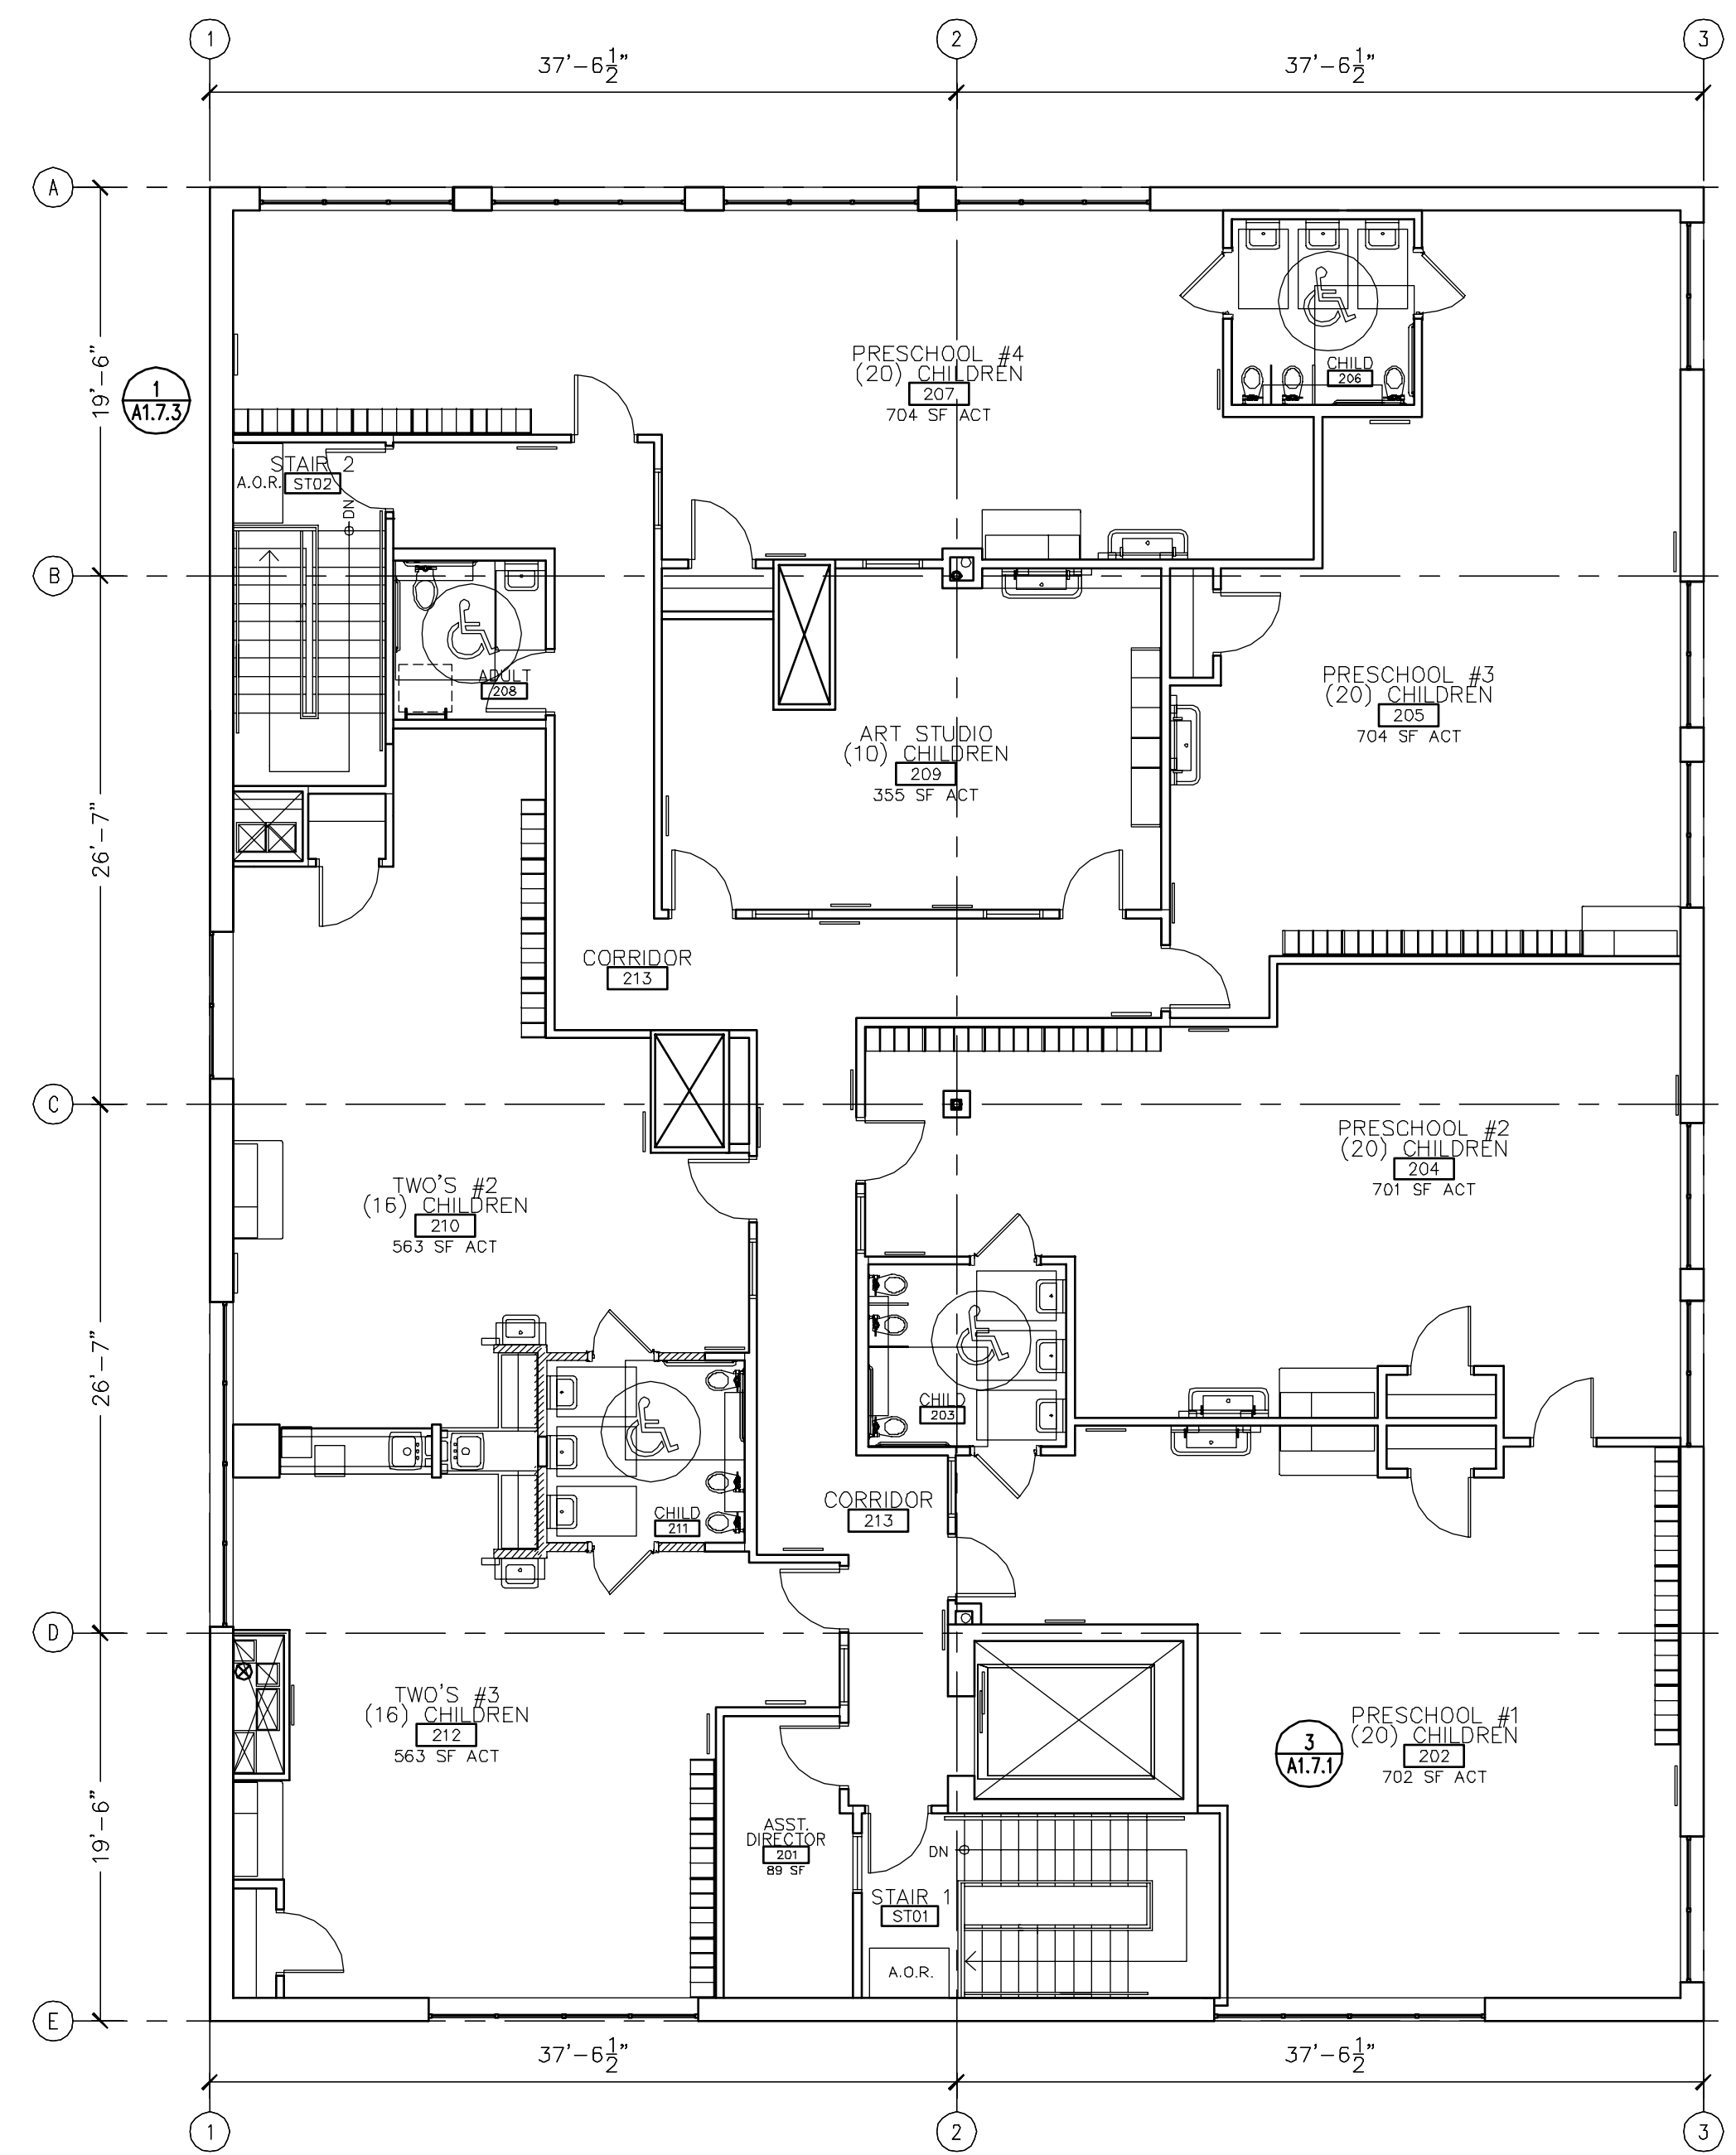


1 SECOND FLOOR PLAN
SCALE: 1/8" = 1'-0"

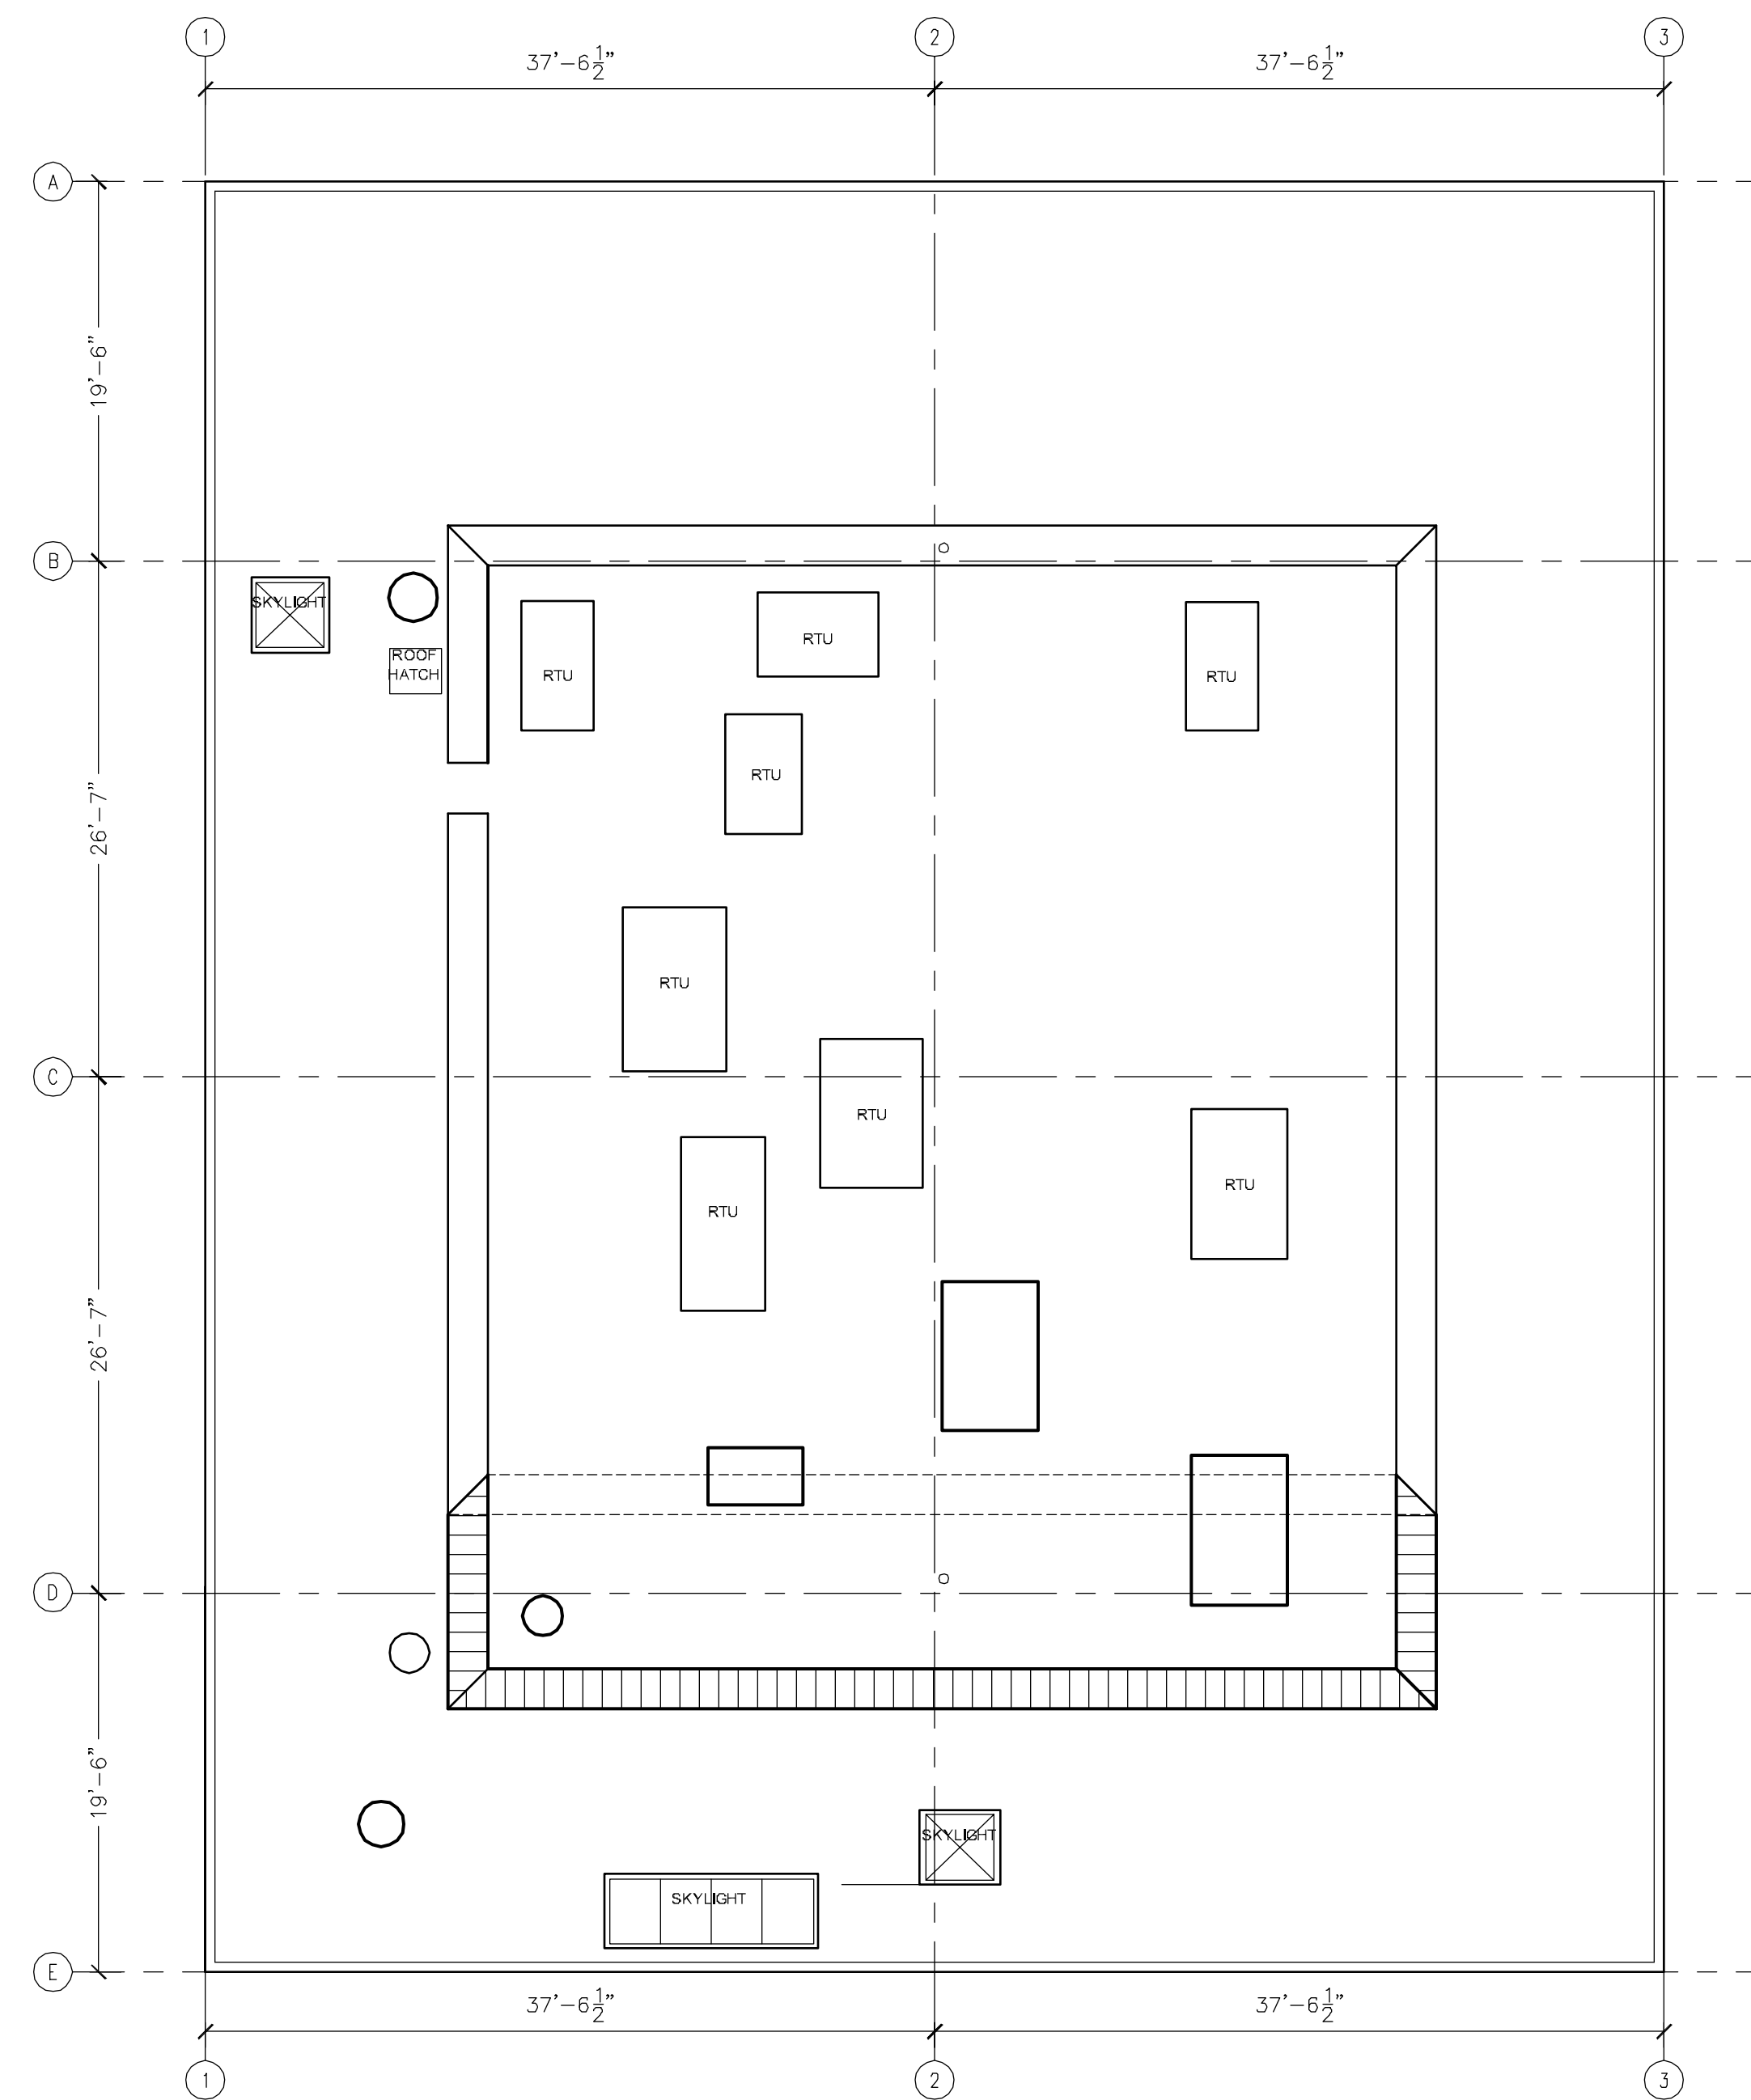


2 ROOF PLAN
SCALE: 1/8" = 1'-0"

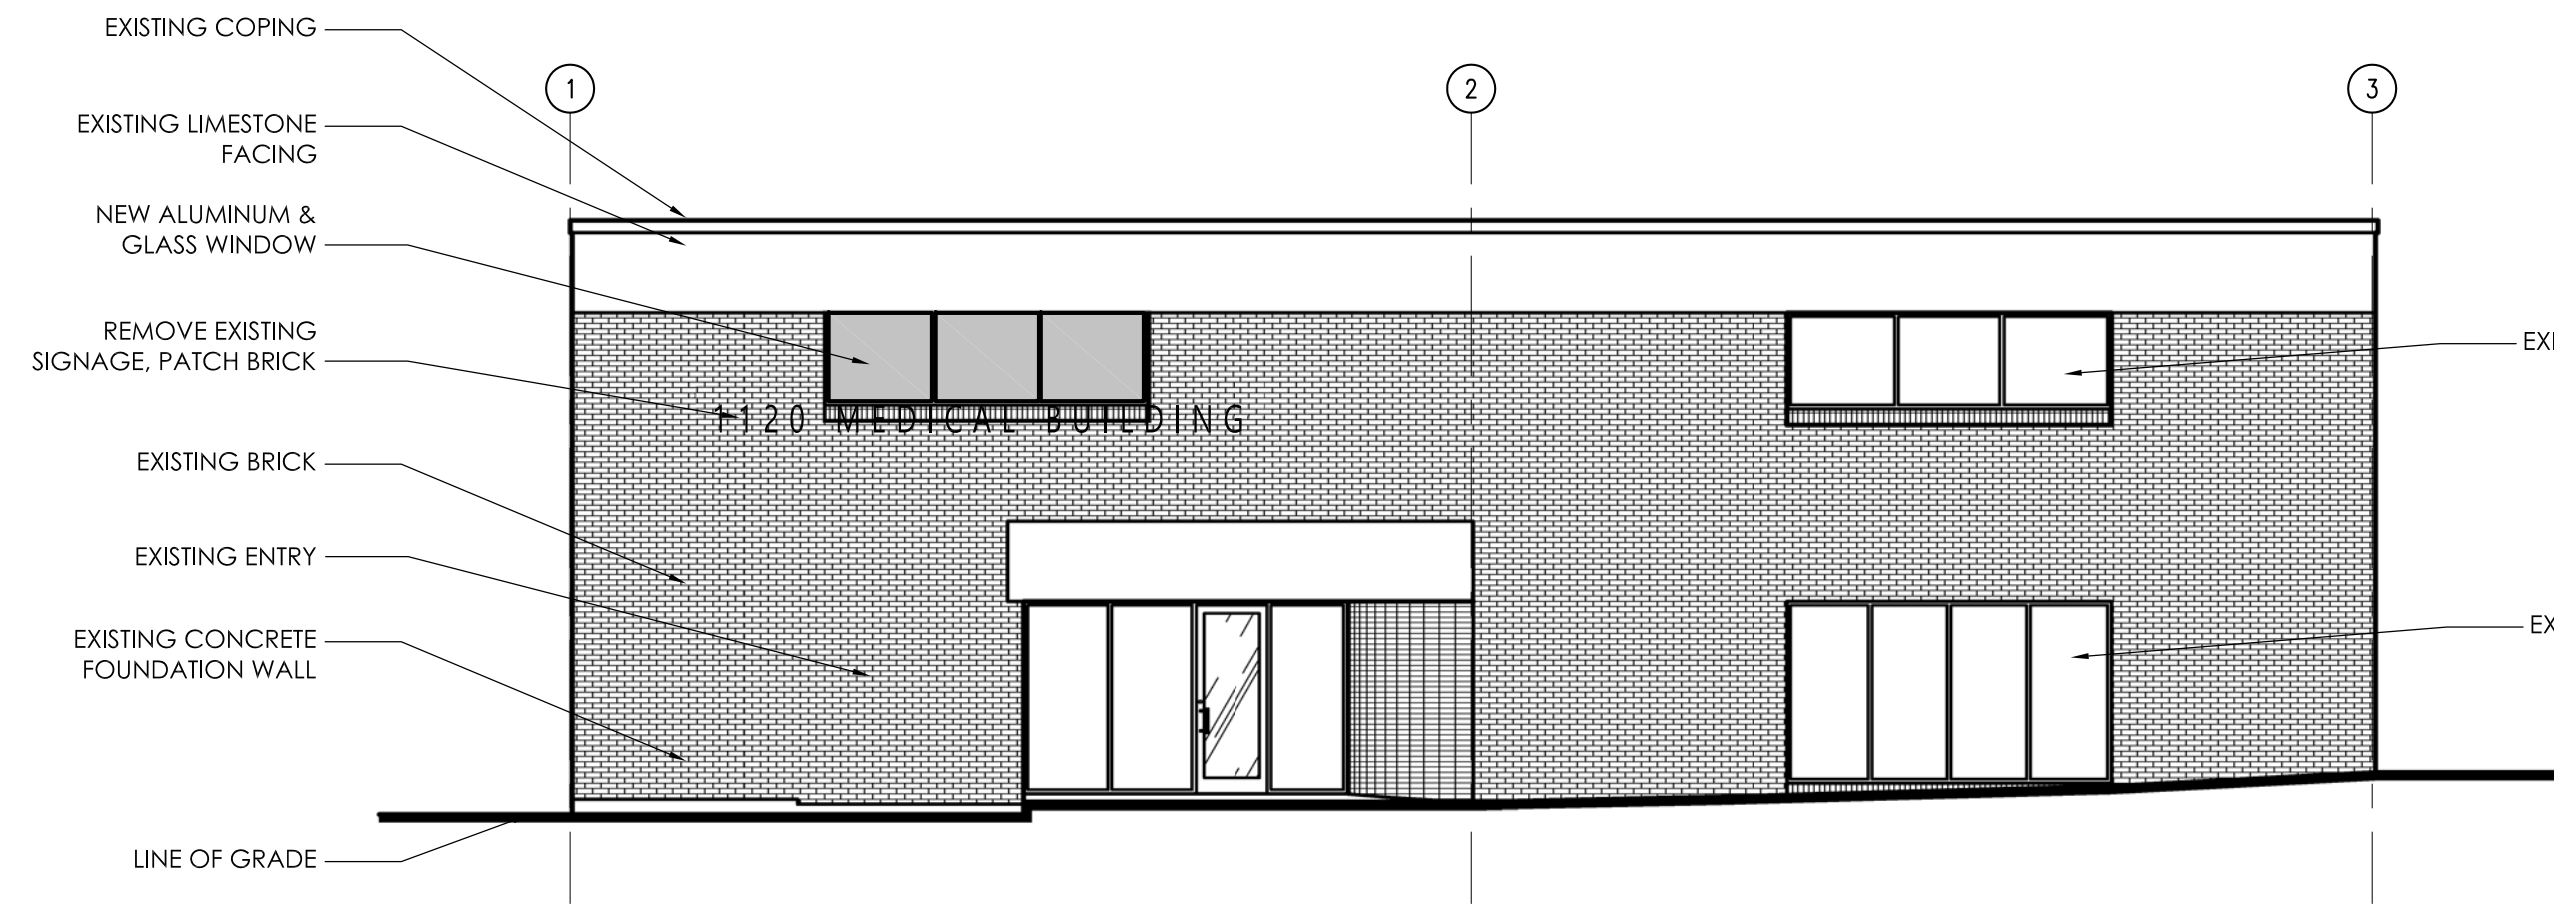

2 EAST ELEVATION
SCALE: 1/8" = 1'-0"

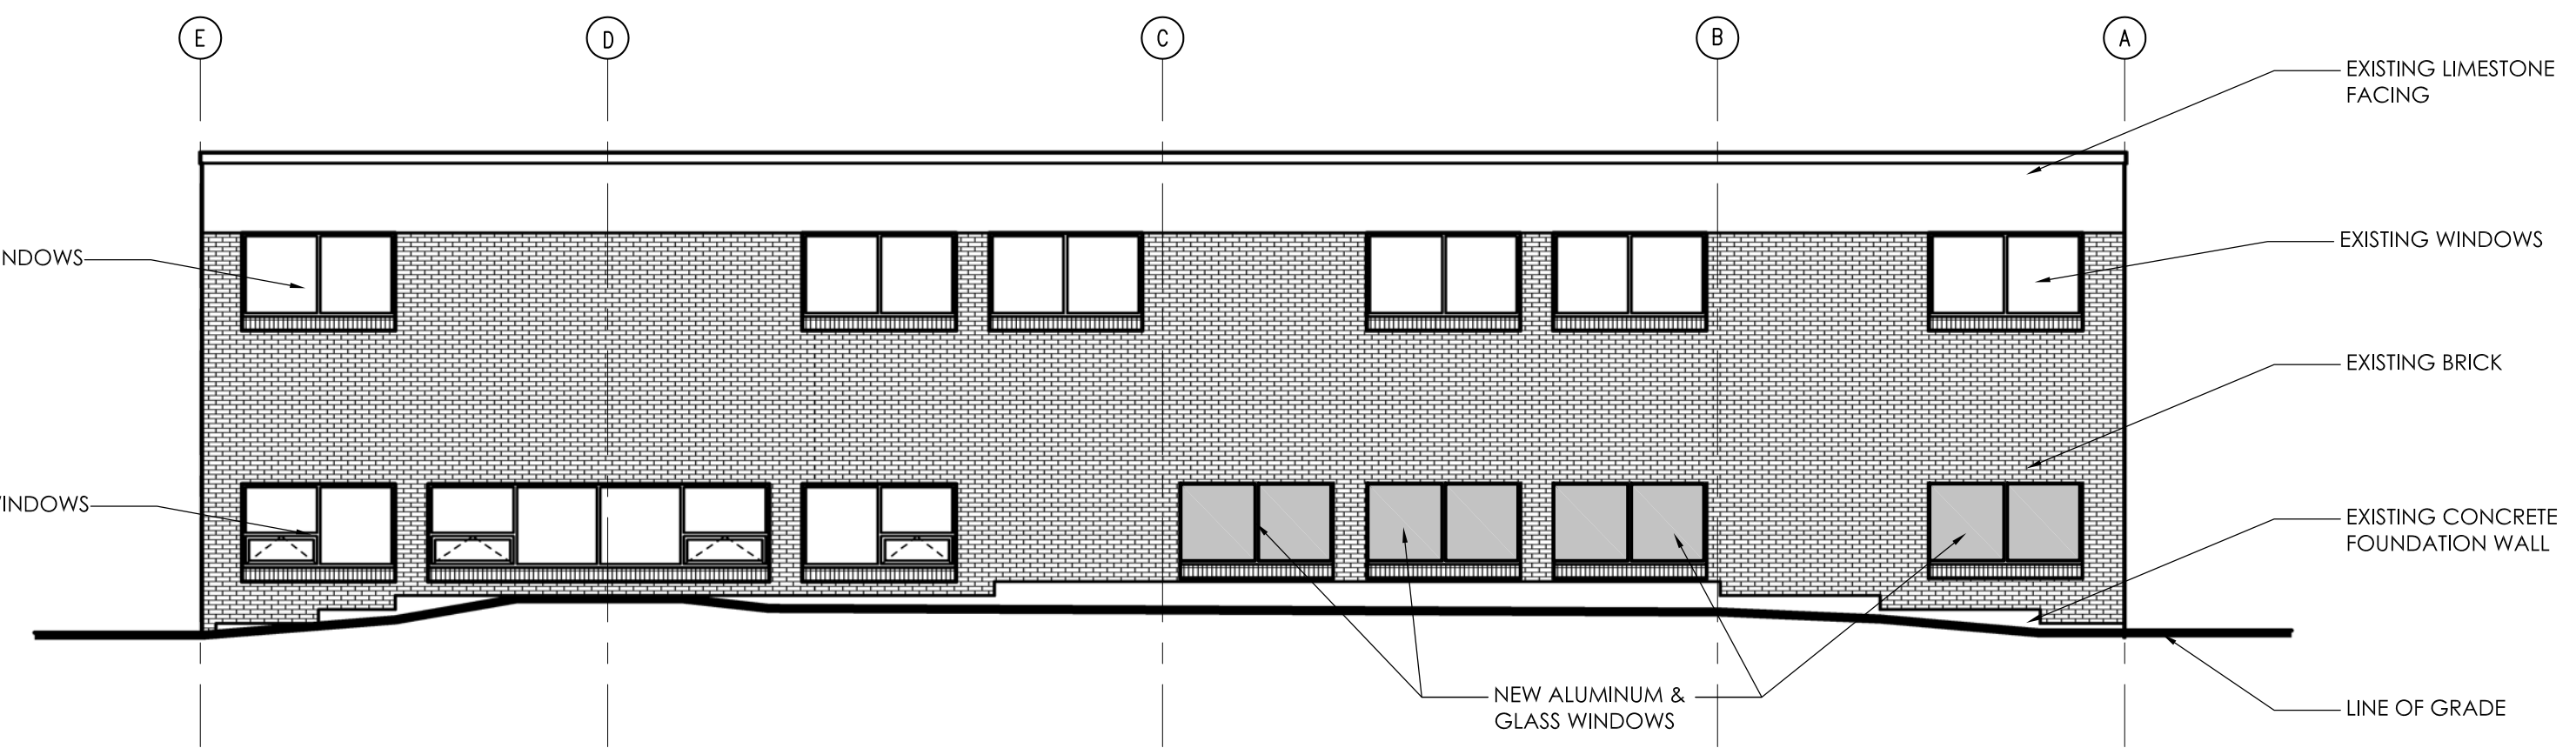


1 NORTH ELEVATION
SCALE: 1/8" = 1'-0"

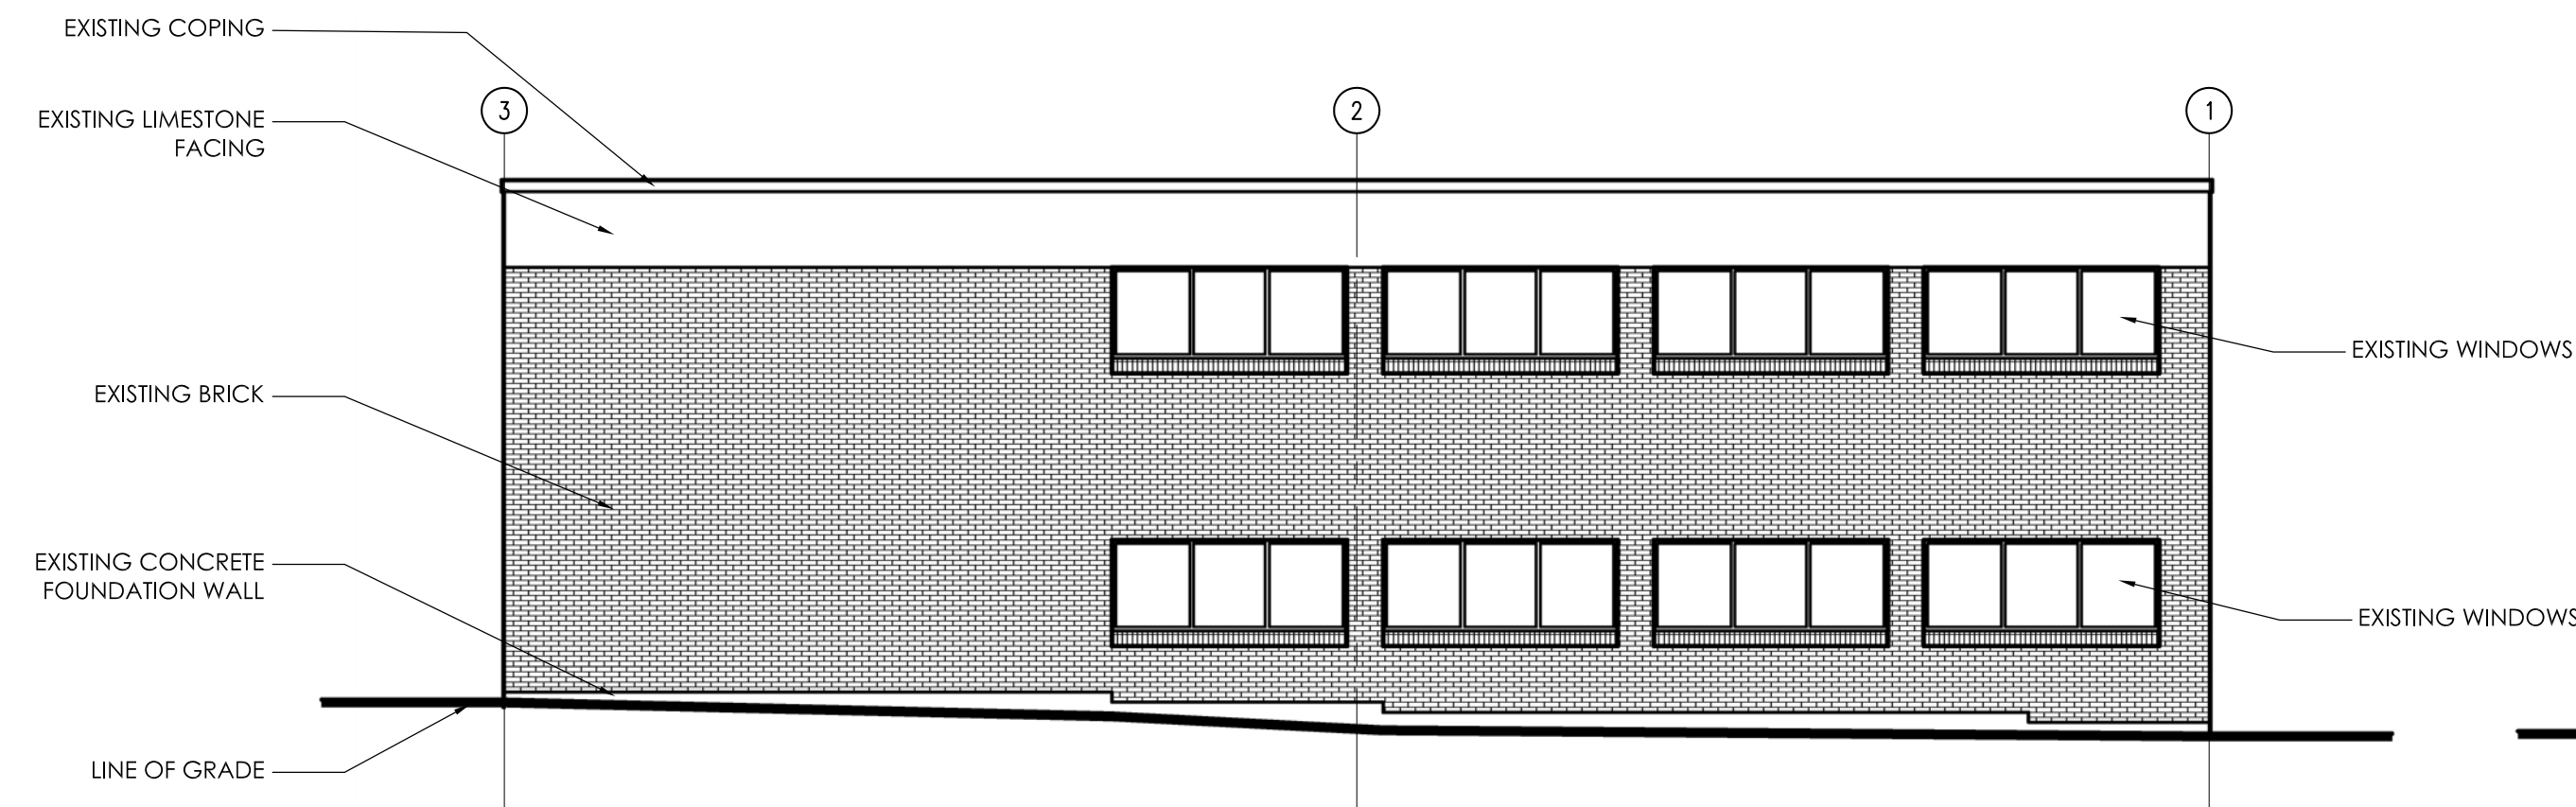


4 WEST ELEVATION
SCALE: 1/8" = 1'-0"



3 SOUTH ELEVATION
SCALE: 1/8" = 1'-0"

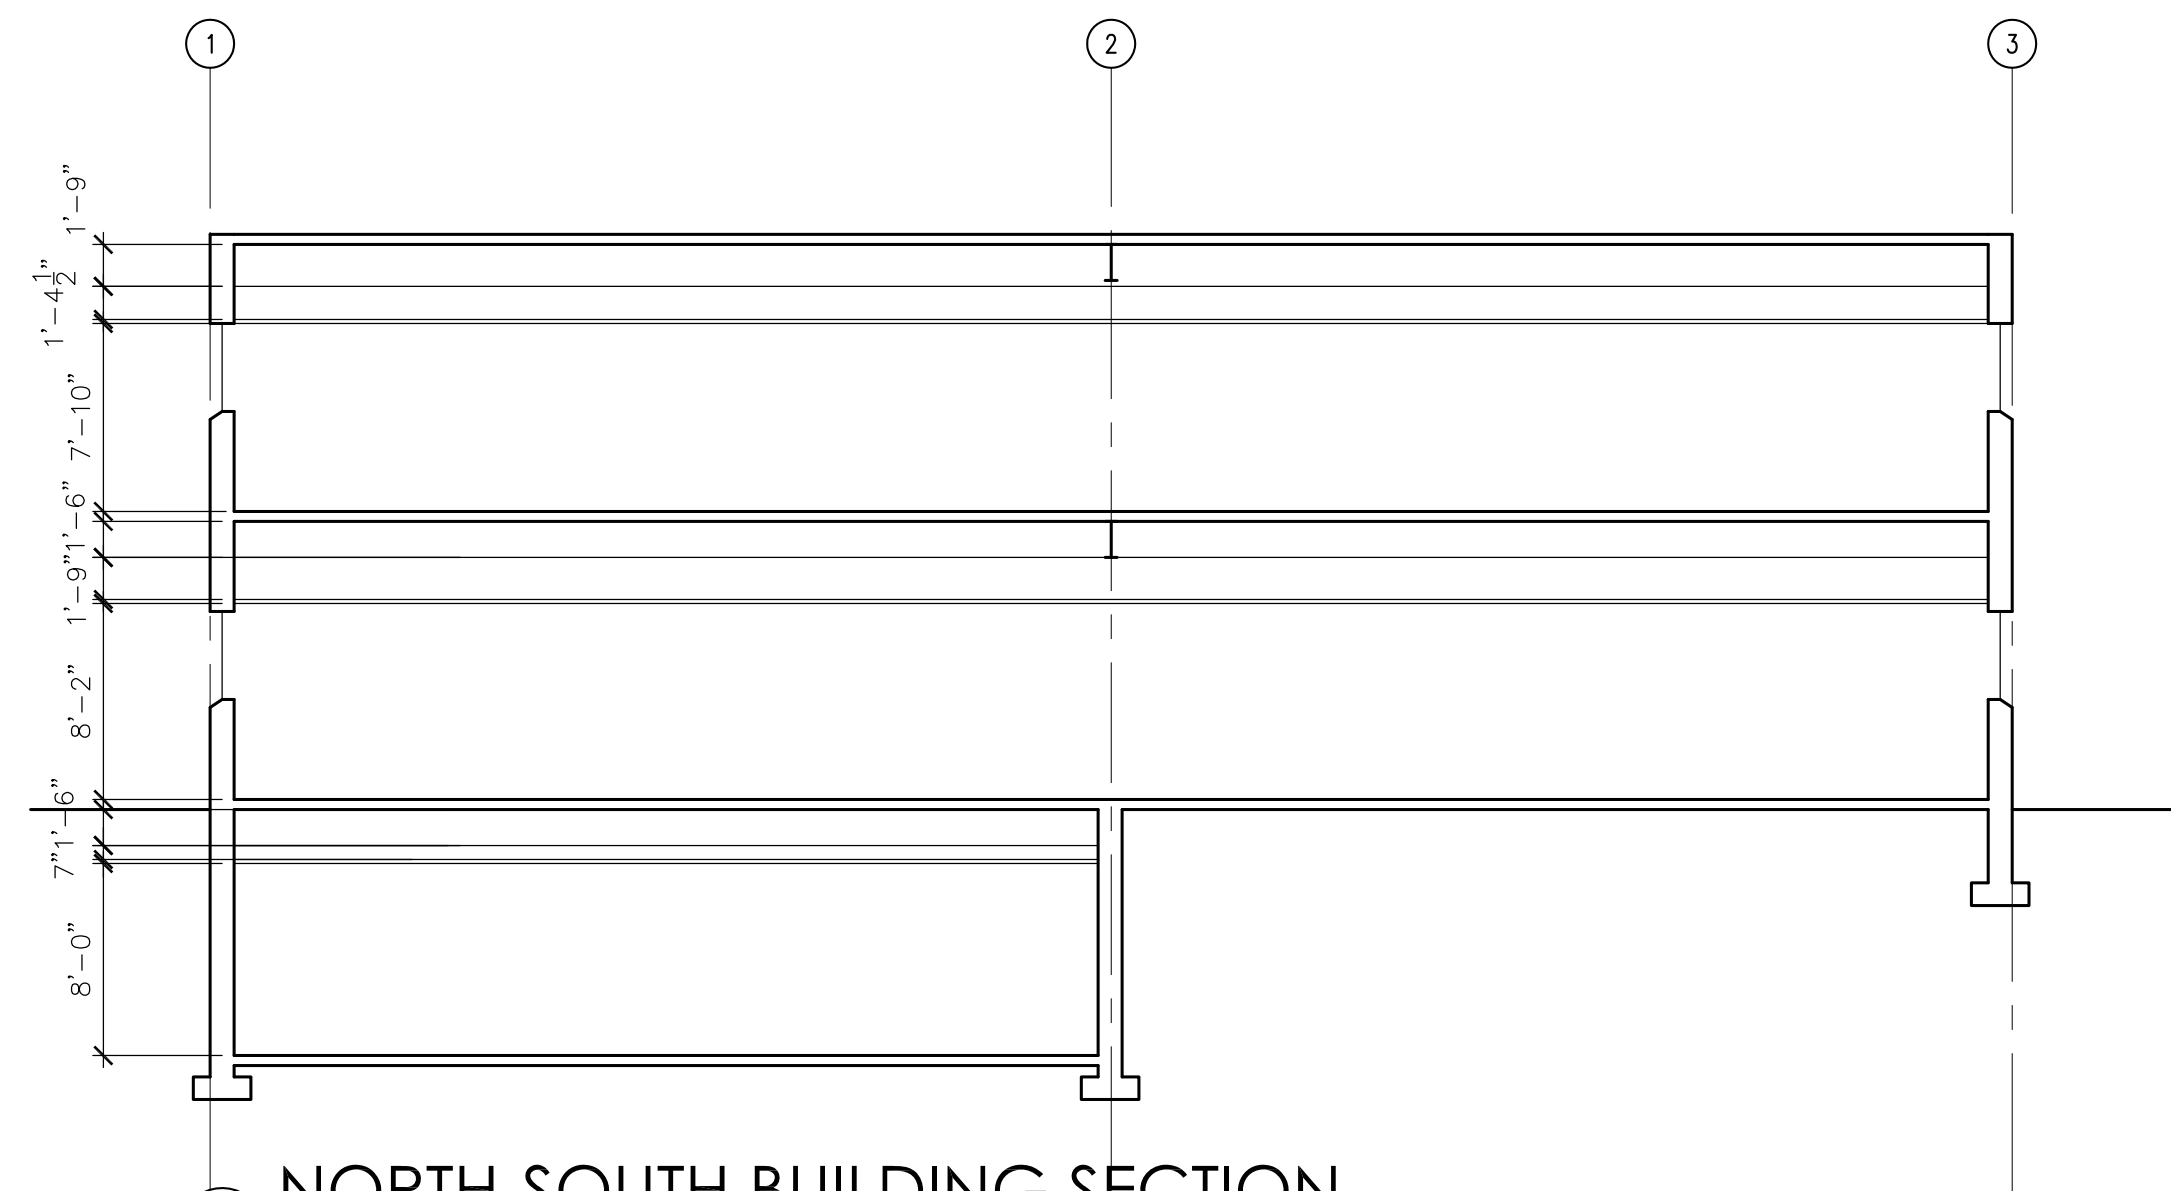

6 NORTH-SOUTH BUILDING SECTION
SCALE: 1/8" = 1'-0"

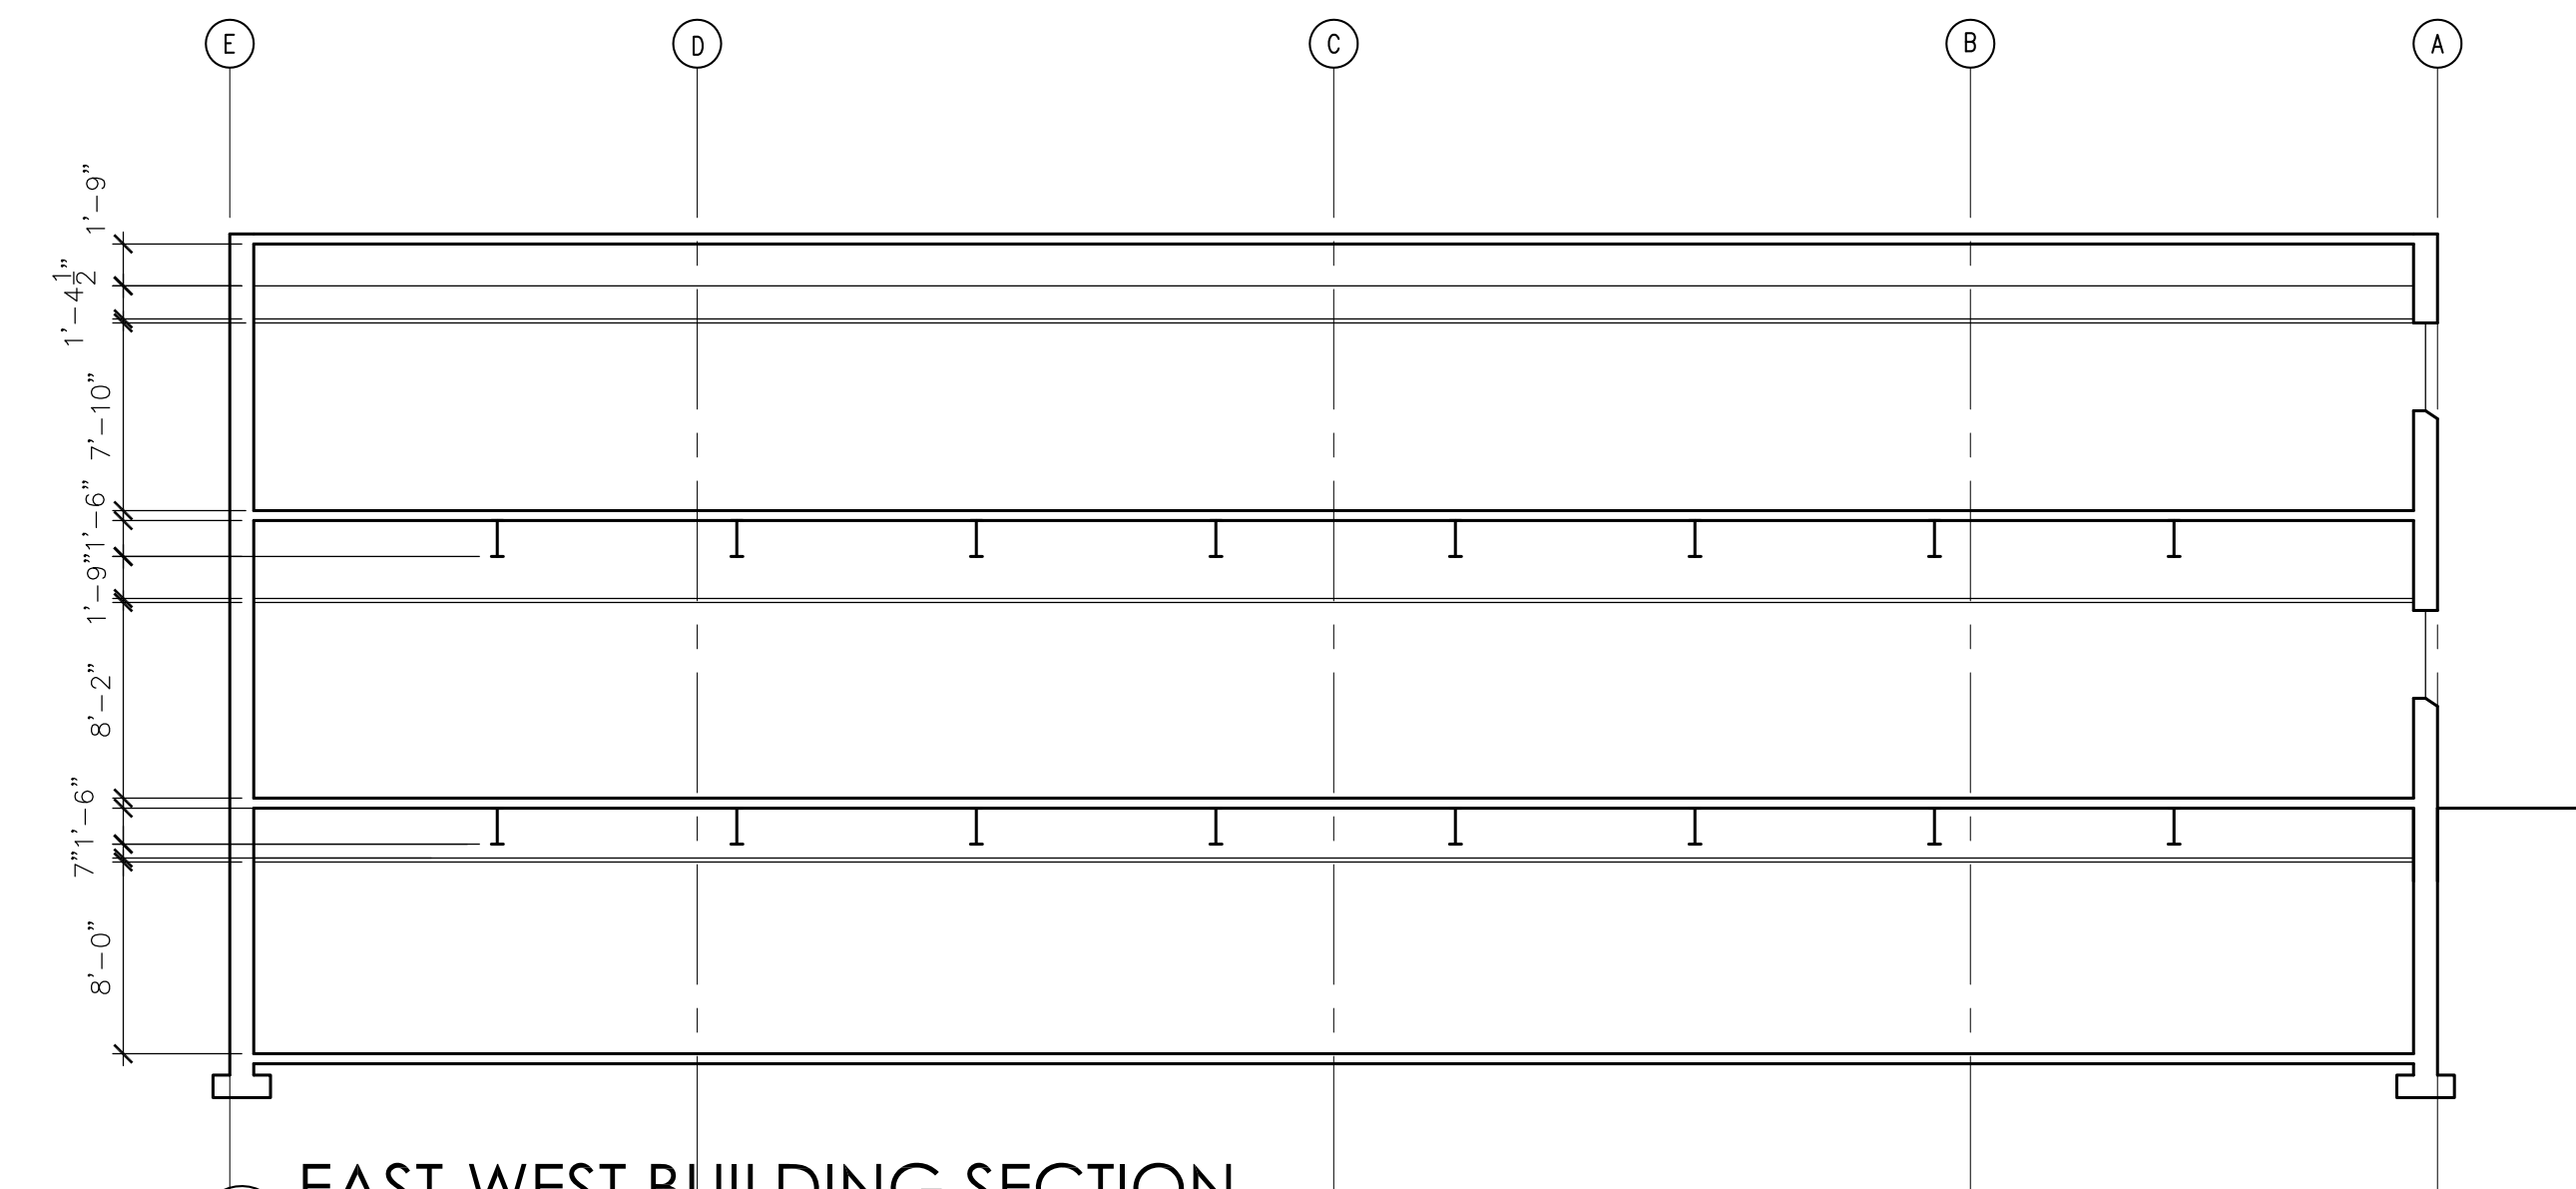

5 EAST-WEST BUILDING SECTION
SCALE: 1/8" = 1'-0"

NO.	REVISION DESCRIPTION	DATE
1	SCHEMATIC DESIGN	2/23/15
2	DESIGN DEVELOPMENT	3/27/15