

**GENERAL NOTES:**  
 PROVIDE NEW BLACKTOP PARKING AREA, AS SHOWN THUS [Symbol]

(1) CRUSHSTONE BASE SHALL BE 5" THICK, AFTER COMPACTION.

(2) BLACKTOP SURFACE SHALL BE 1 1/2" THICK AFTER COMPACTION.

(3) STRIPING OF BLACK TOP SHALL BE SET AT 80°

**CONC. CURB NOTE:**  
 ALL CONC. WORK IN CONNECTION WITH THIS PARKING LOT AND ALL CURB WALKS, PORCHES AND STOPS SHALL BE INCLUDED IN THIS CONTRACT.

**GENERAL CONTRACTOR NOTE:**  
 ALL DIMENSIONS FOR WALKS AND PARKING LOT AND ALL THIS REMOVAL SHALL BE INCLUDED IN THIS CONTRACT. PARKING LOT GRAVEL, BLACK TOPPING & STRIPING WILL BE BY OTHERS.





**PLUMBER NOTE:** ALL REMOVALS TO BE INCLUDED IN BASE BID. BOTH CHURCH SEWER, AND PARKING LOT SEWER IS INCLUDED IN THIS CONTRACT.

**ALL CONTRACTORS NOTE:**  
 ALL CONSTRUCTION MATERIALS SHALL BE STORED AS DIRECTED. IN NO CASE SHALL MATERIALS BE STORED ON EXISTING OR FUTURE PARKING LOT AREAS. ALL DOOR AND APPROACH WALKS TO CHURCH SCHOOL AND LOUNGE WALKS SHALL BE KEPT CLEAR. THEY GO OUT CONSTRUCTION PERIOD.

**PAVING AND MATERIAL SYMBOLS**

- [Symbol] FACE BRICK
- [Symbol] REINFORCED SQUARE CONC. BLOCK, INTERSTITIES OR EQUAL
- [Symbol] POURED CONCRETE
- [Symbol] STONE - LAMMOR OR LIMESTONE THE ELEVATION FOR LINATION
- [Symbol] STRUCTURAL STEEL
- [Symbol] FINISHED WOOD
- [Symbol] STRUCTURAL LUMBER
- [Symbol] PLASTER OR GYP BOARD STUD WALLS
- [Symbol] EXISTING TO BE REMOVED

INDICATES DETAIL NO.      INDICATES CURB NO.      (A) INDICATES DOOR, TYPE SUB CURB # 9

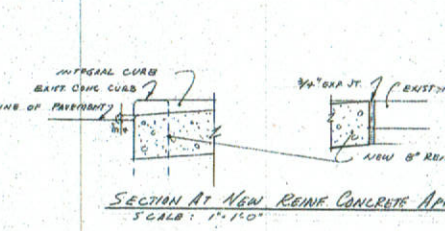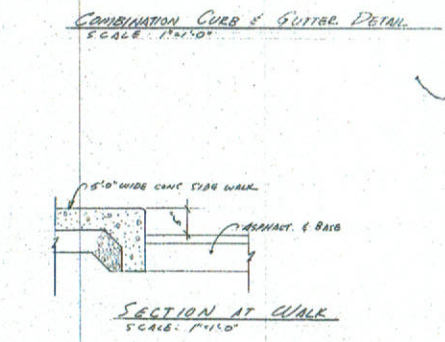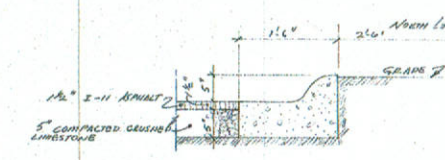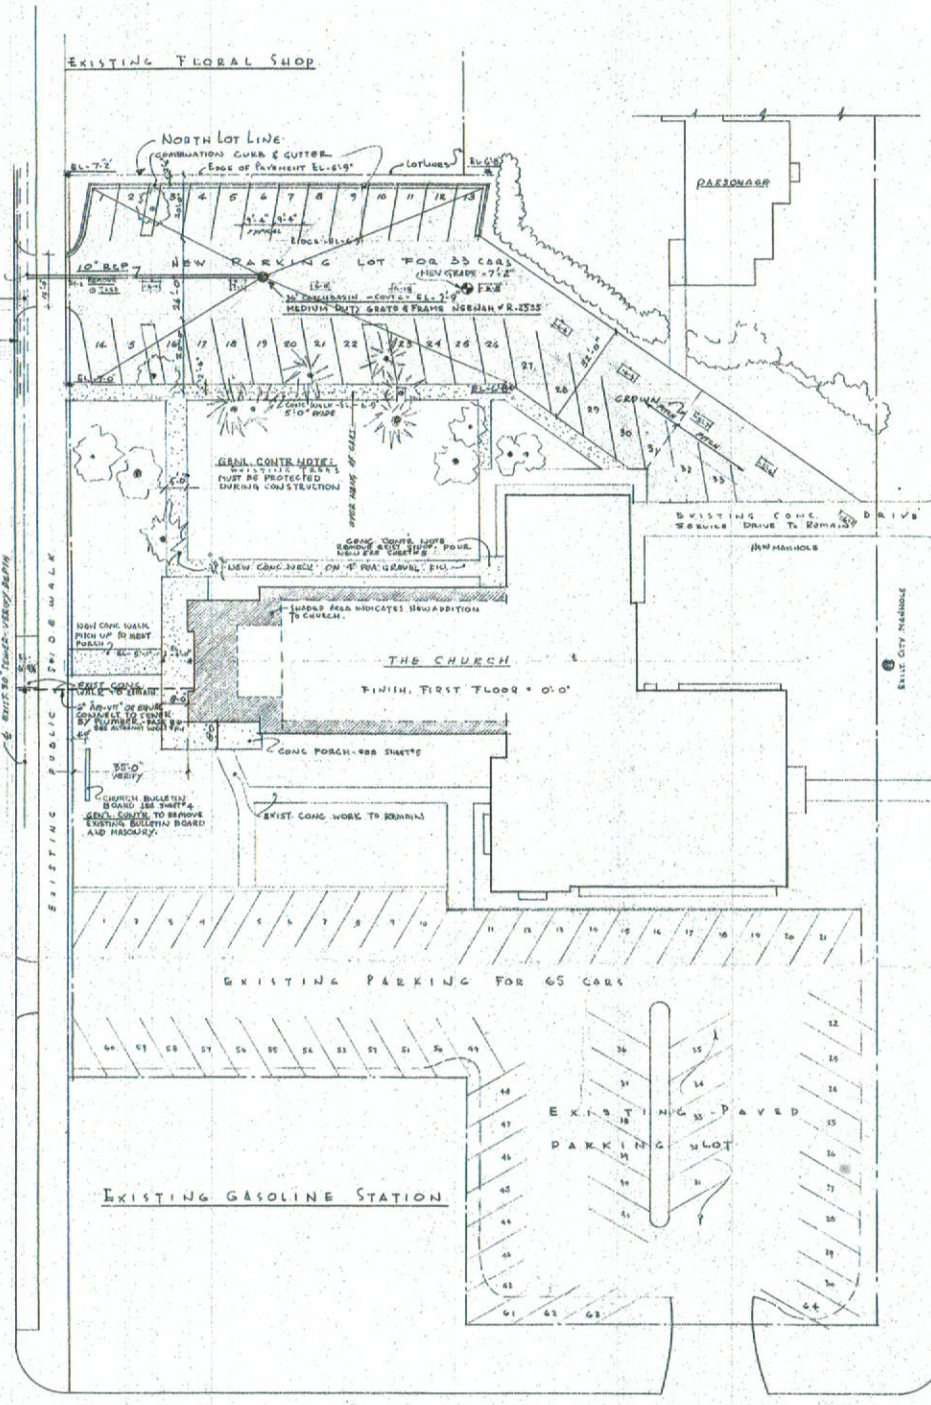

**PARKING & SITE PLAN.**  
 SCALE: 1" = 20'-0"

**PARKING PROVISION**  
 FAITH EV. LUTHERAN CHUR  
 431 S. STATE ROAD, ARLINGTON HEIGHTS, ILL. 20V. 60642

**WALTER KROEBER A.I.A.**  
 ARCHITECT  
 319 S. STATE ROAD  
 ARLINGTON HEIGHTS, ILL.

JOB NO.      DATE:      DWN:      REV: