

SIGNATURE _____
DATE _____







 
REVISIONS


NO.	DESCRIPTION	DATE


PROJECT NUMBER 216057.00
DATE OF ISSUE 02.07.17
DRAWN BY M.C.R.
CHECKED BY M.C.R.

 **BASEMENT PLAN -
COLOR KEYED**

LEGEND

-  CONCOURSE - 1,033 SF
-  CIRCULATION - 667 SF
-  SUPPORT - 4,864 SF
-  FORENSICS - 1,054 SF
-  EVIDENCE - 5,805 SF
-  MULTI PURPOSE - 2,206 SF
-  FIREARMS - 5,880 SF

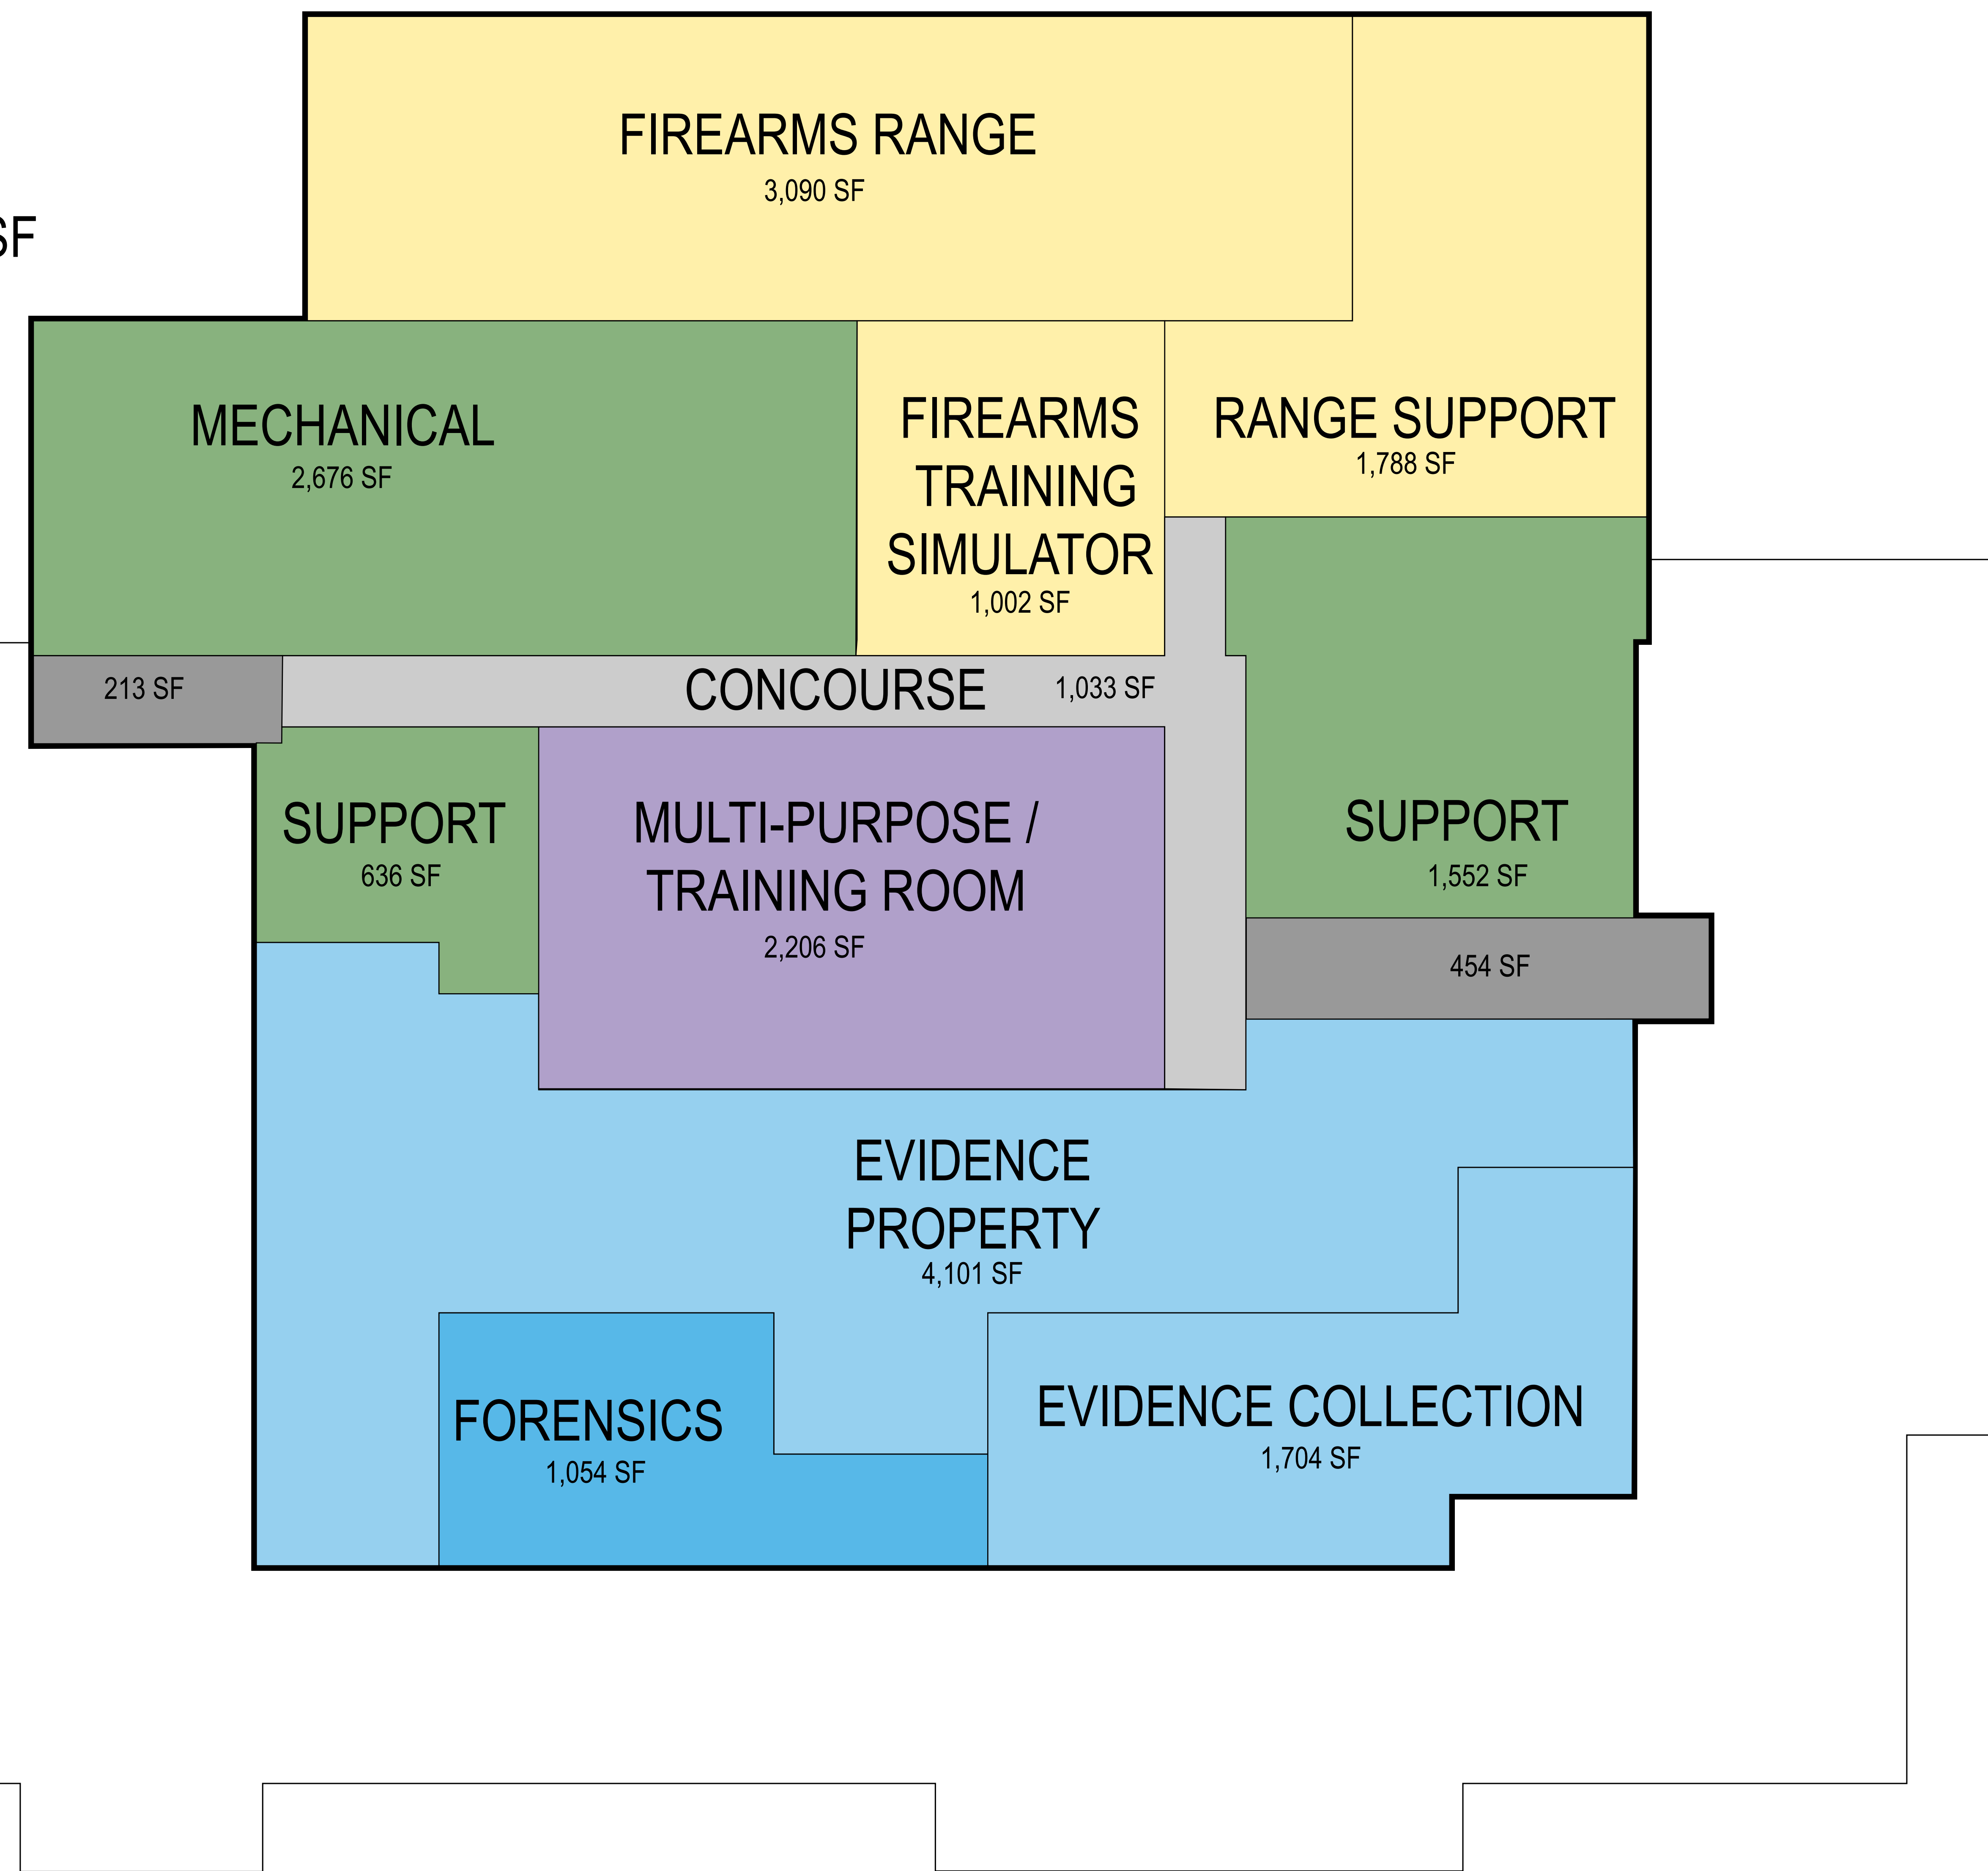

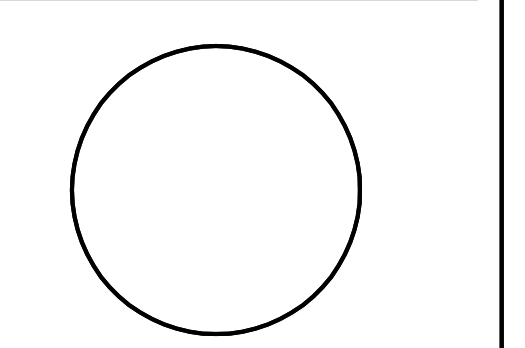

SIGNATURE _____
DATE _____


REVISIONS		
NO.	DESCRIPTION	DATE

PROJECT NUMBER 216057.00
DATE OF ISSUE 02.07.17
DRAWN BY M.C.R.
CHECKED BY M.C.R.


FIRST FLOOR PLAN -
COLOR KEYED

LEGEND

- CONCOURSE - 2,111 SF
- CIRCULATION - 1,899 SF
- SUPPORT - 1,227 SF
- POLICE SQUAD PARKING - 9,521 SF
- PATROL - 6,015 SF
- PUBLIC AREAS - 3,375 SF
- BOOKING - 3,647 SF
- RECORDS - 2,560 SF
- EVIDENCE - 1,571 SF
- INTERVIEW - 184 SF
- SALLYPORT - 1,422 SF

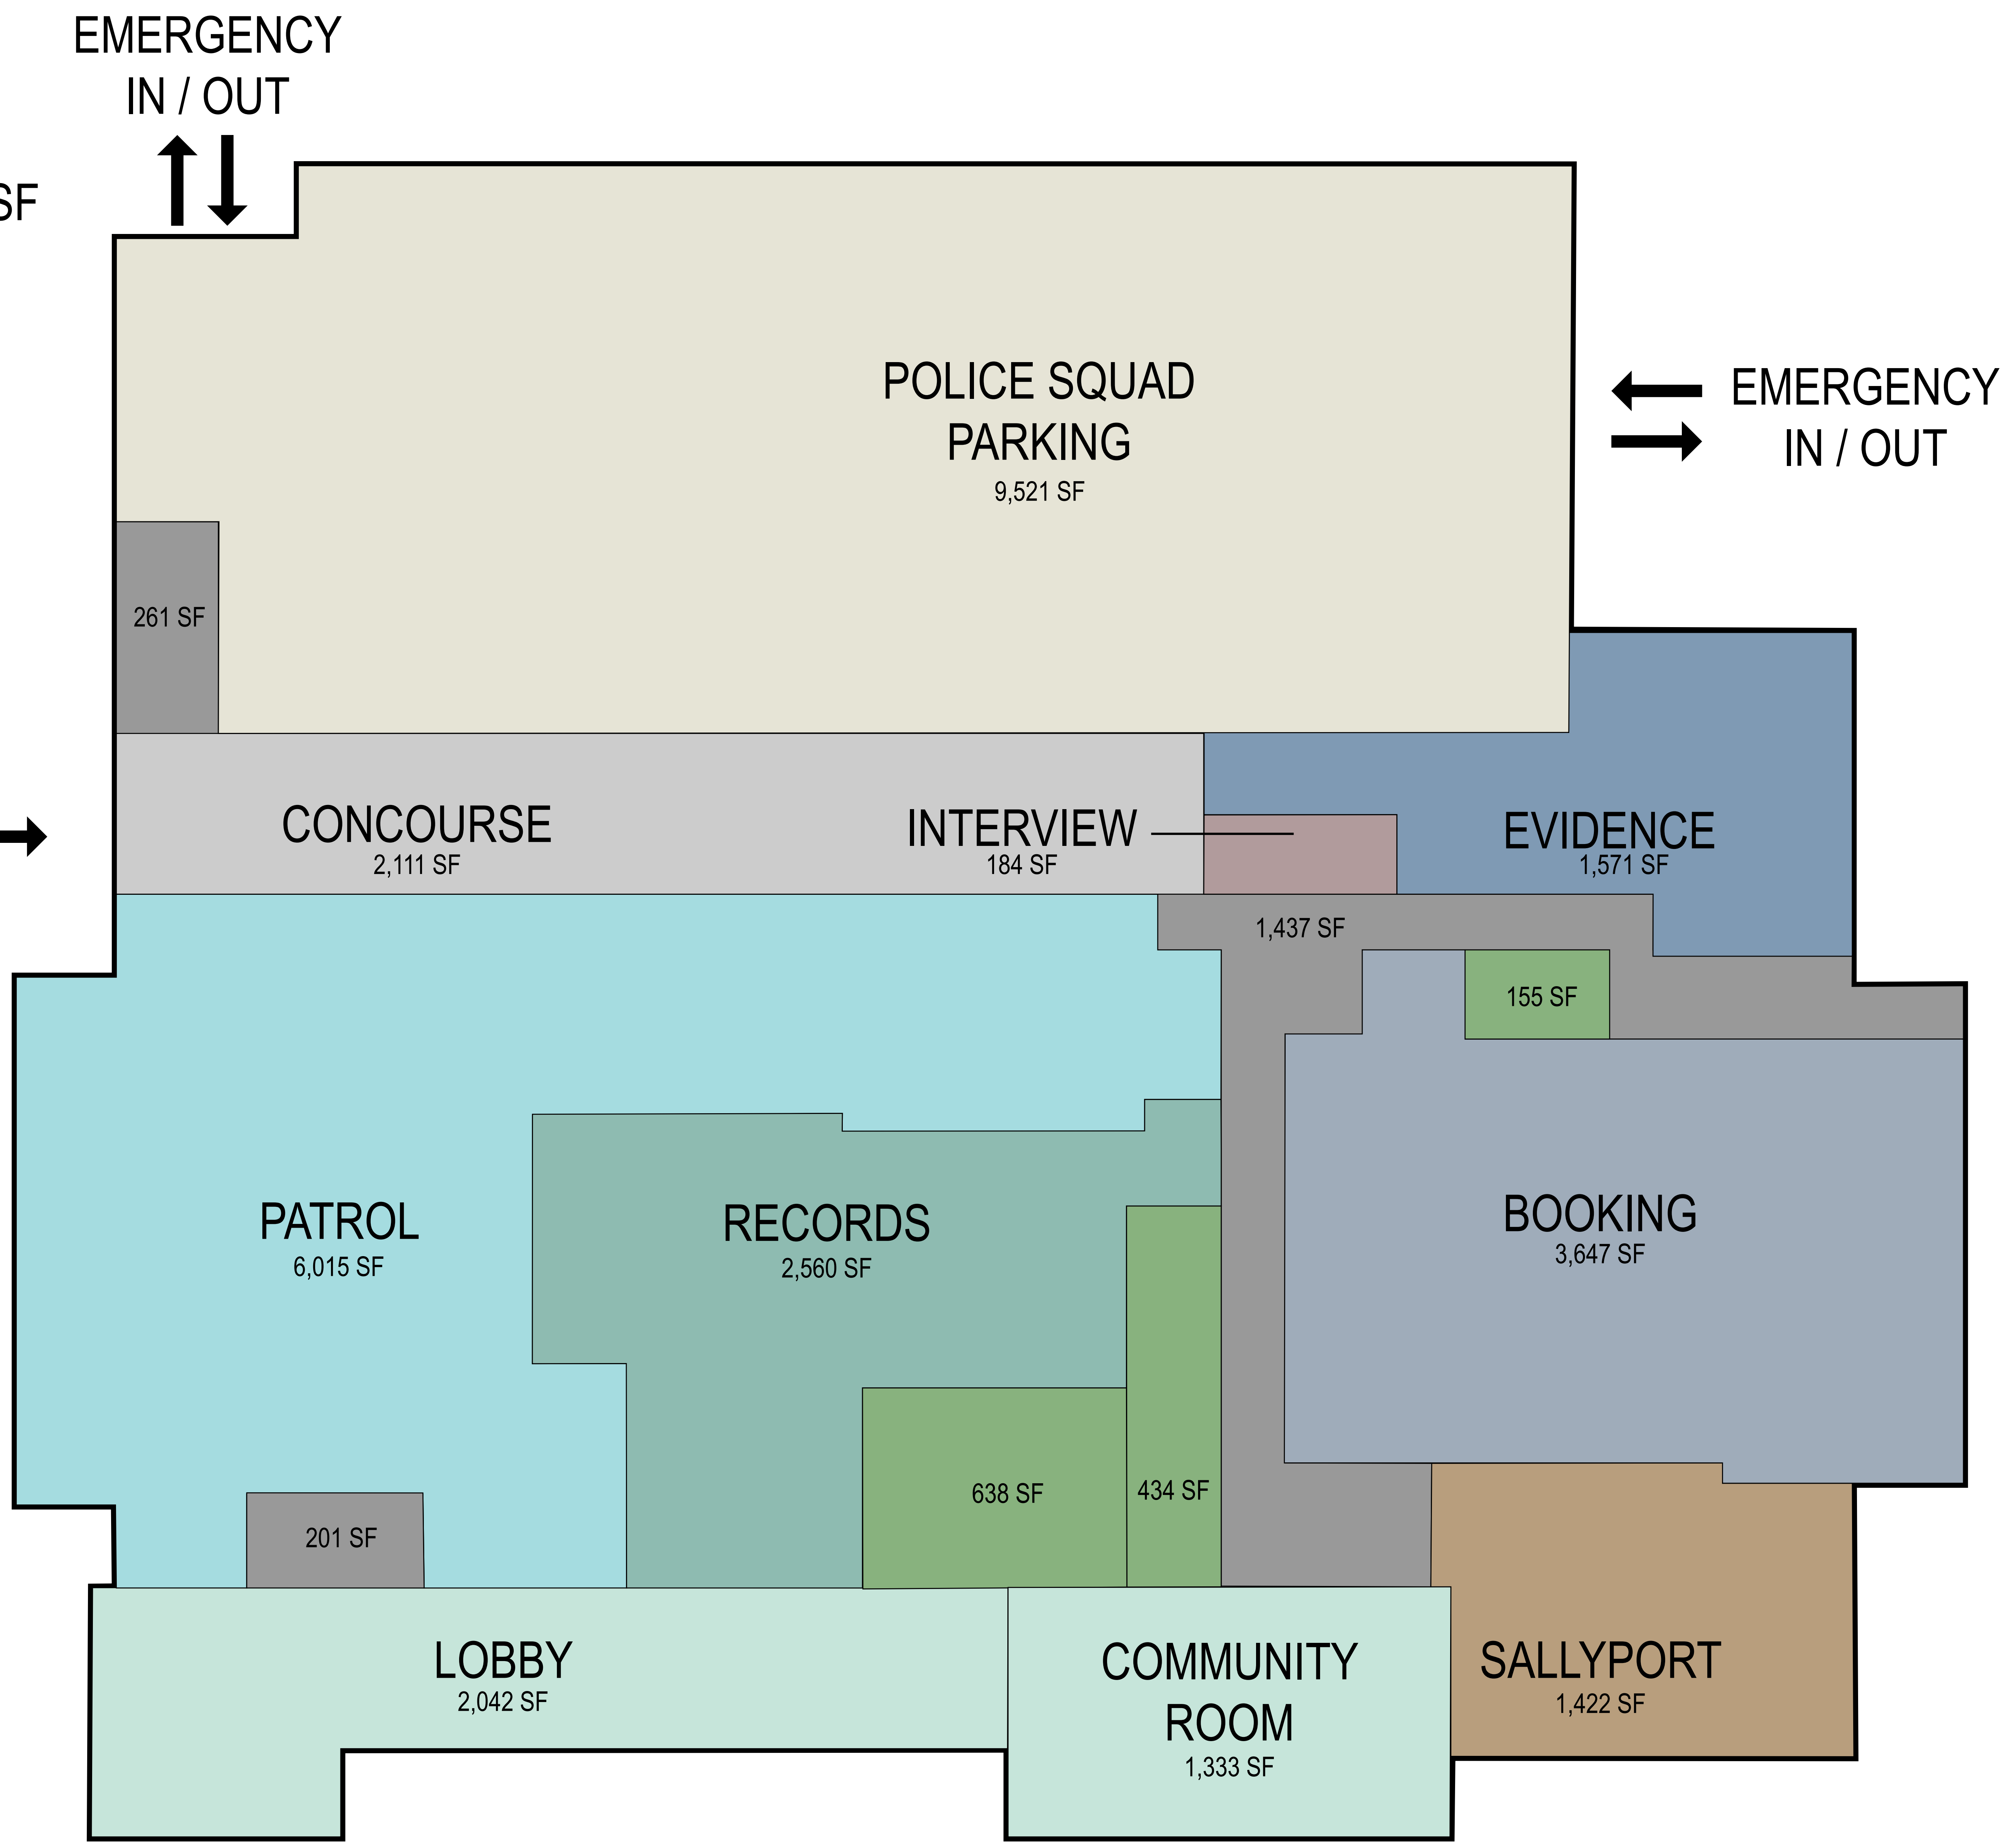

① FIRST FLOOR PLAN
1/8" = 1'-0"

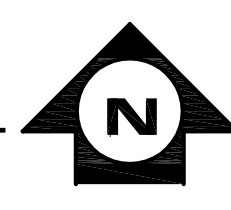


A
B
C
D
E
F
G
H
J
K
L
M
N
P
Q
R
S
T
U
V
W
X
Y

1 2 3 4 5 6 7 8 9 10 11 12 13 14 15 16 17 18 19 20 21 22 23 24 25 26 27 28 29


LEGEND

- CONCOURSE - 3,006 SF
- CIRCULATION - 1,078 SF
- SUPPORT - 346 SF
- INVESTIGATIONS - 6,121 SF
- ADMINISTRATION - 5,982 SF
- COMMUNITY - 1,896 SF
- FITNESS / LOCKERS - 6,178 SF
- BREAK OUT AREA - 1,585 SF

POLICE ENTRY
FROM 2ND
LEVEL GARAGE →

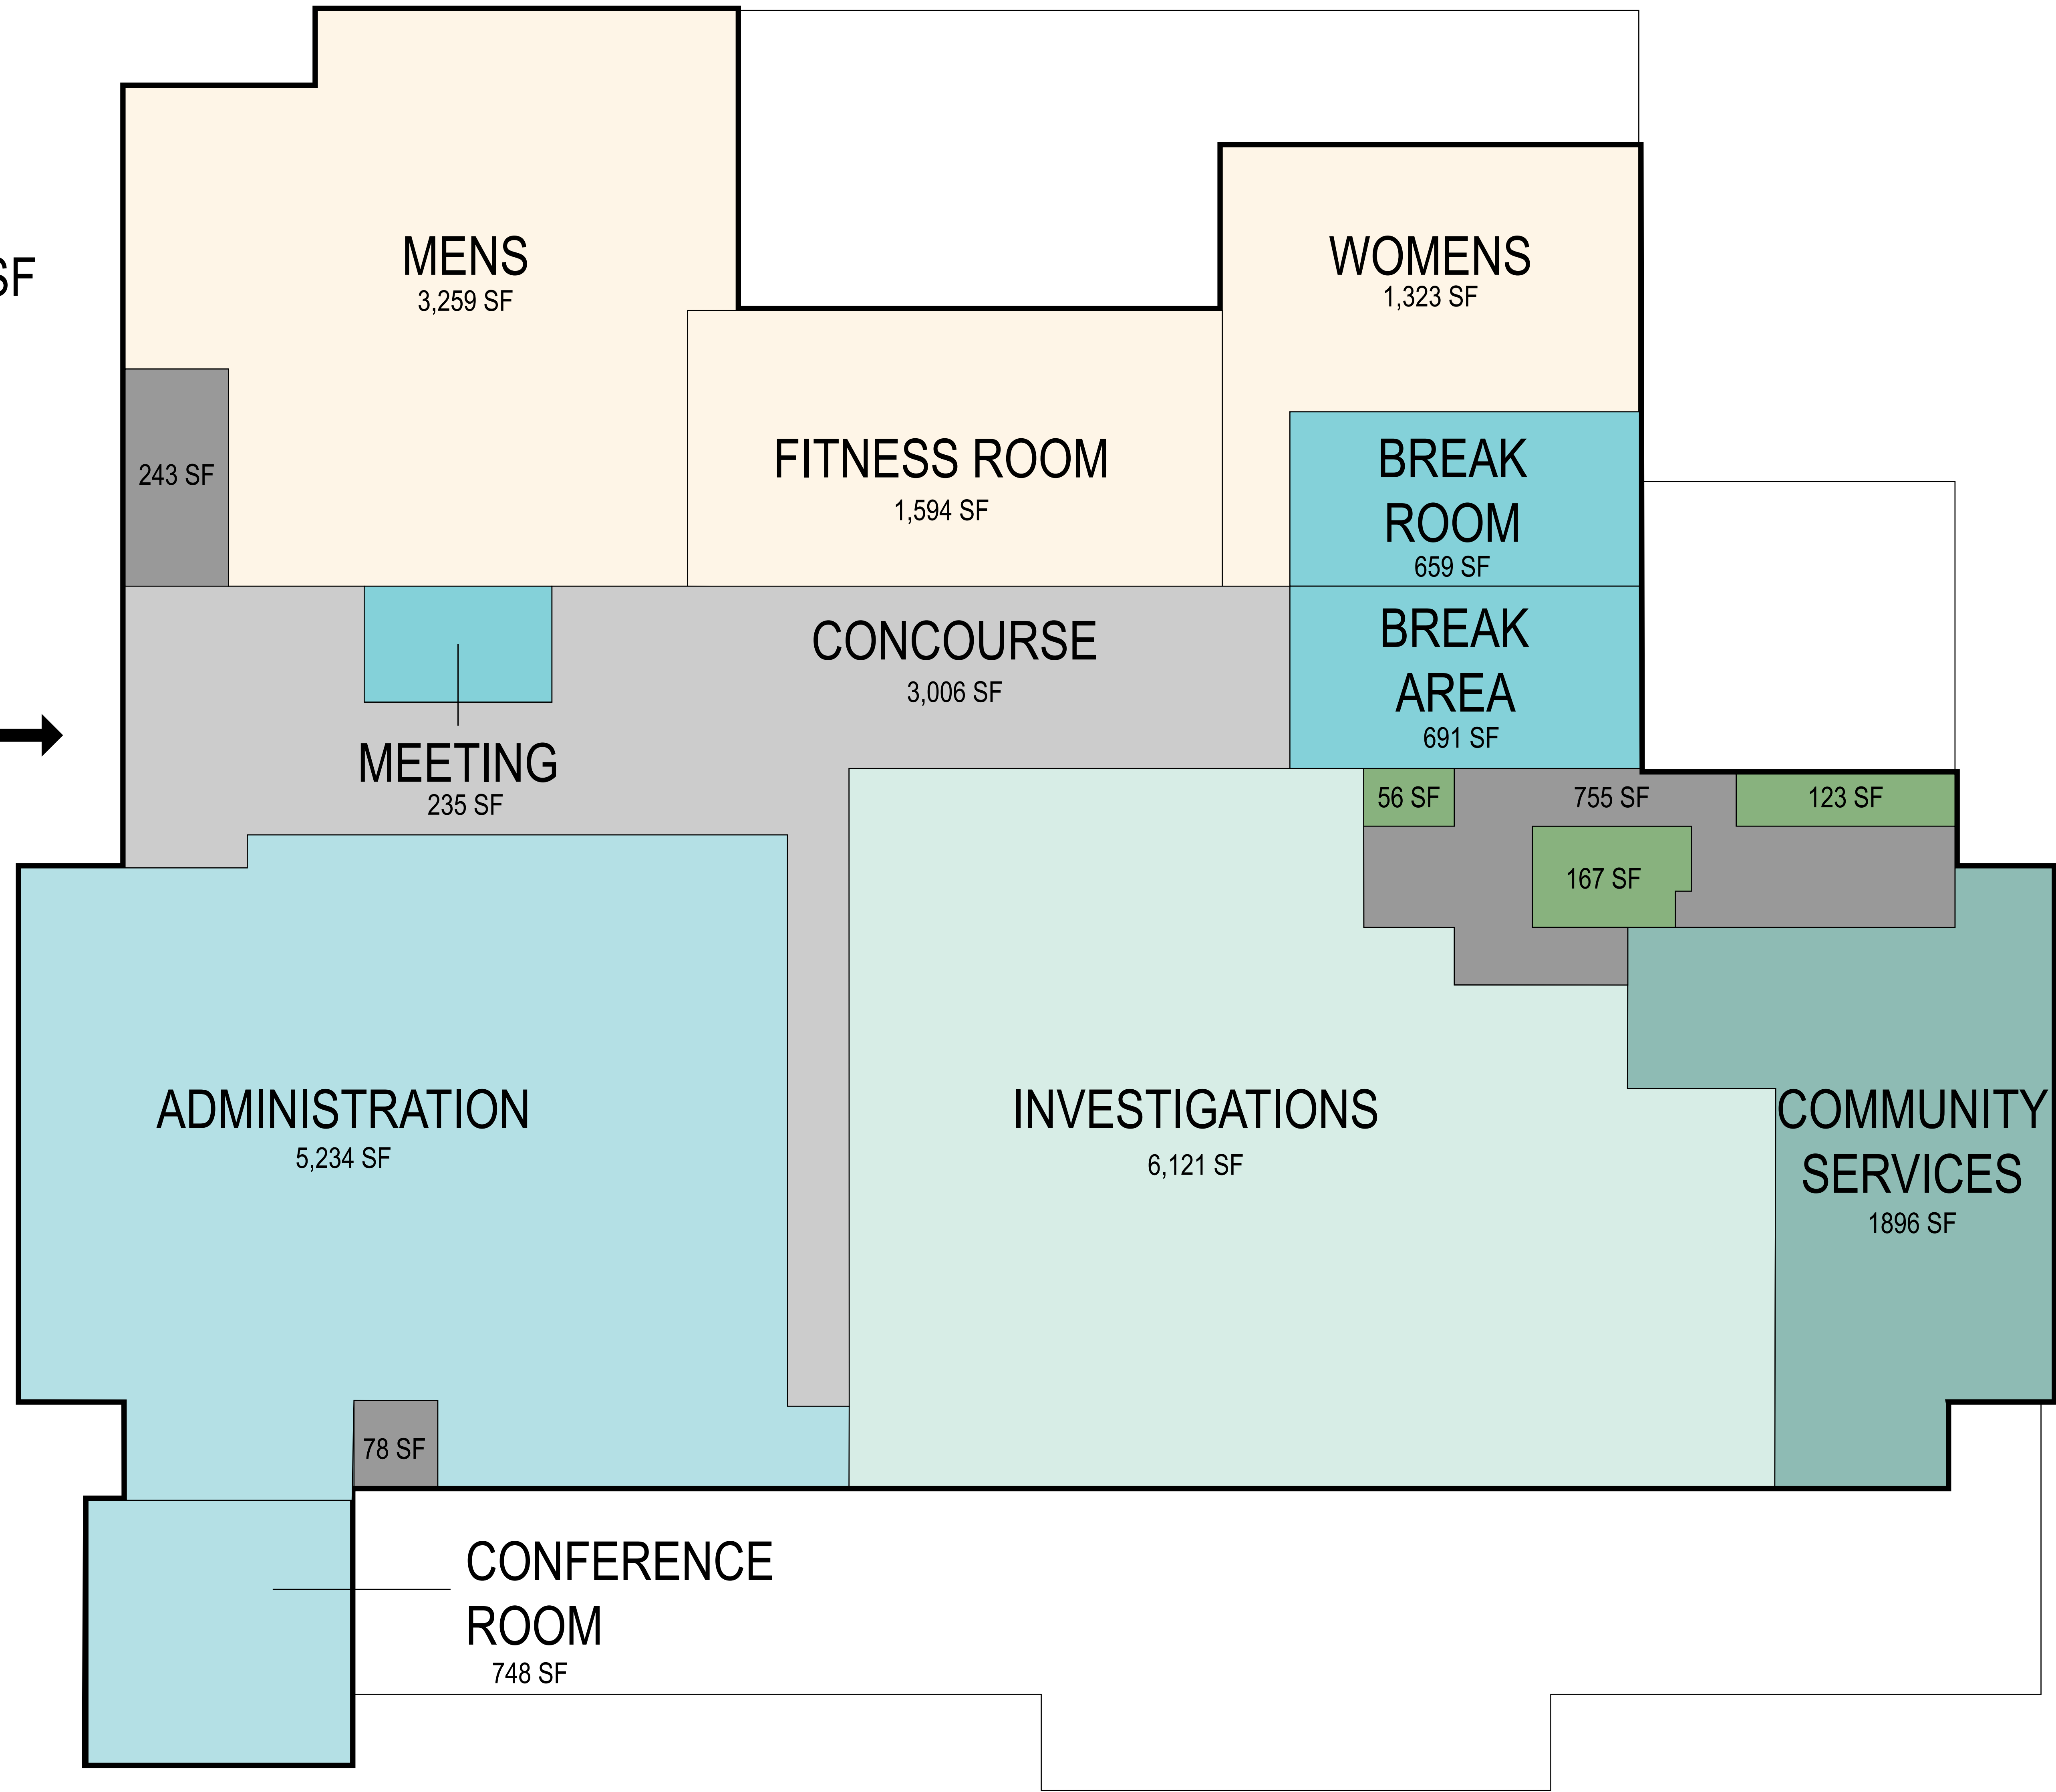

1 SECOND FLOOR PLAN
1/8" = 1'-0"

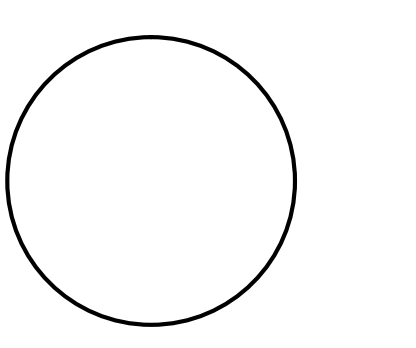

SIGNATURE _____
DATE _____

REVISIONS		
NO.	DESCRIPTION	DATE

PROJECT NUMBER 216057.00
DATE OF ISSUE 02.07.17
DRAWN BY M.C.R.
CHECKED BY M.C.R.

SECOND FLOOR PLAN -
COLOR KEYED