

S. HIGHLAND AVENUE

PARKING
GARAGE

225 W.
CAMPBELL

44 S.
HIGHLAND

225 W.
CAMPBELL

33 S.
CHESTNUT

S. CHESTNUT AVENUE


W. CAMPBELL STREET

LIGHTING LEGEND

- ✦ ES RELOCATE EXISTING STREET LIGHTING
- ✦ S STREET LIGHTING
- ✦ O ORNAMENTAL LIGHTING
- B BOLLARD LIGHTING
- N NICHE LIGHTING
- W WALL WASH LIGHTING
- COURTYARD LIGHTING
- ▲ ▲ TREE UPLIGHTING




Lighting Plan Arlington 425 Arlington Heights, Illinois

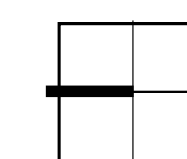

NORTH

SCALE: 1"=20'

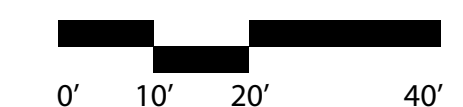


ISSUE DATE: November 16, 2018
All drawings are preliminary and subject to change.
© 2018 Hitchcock Design Group

PREPARED FOR:
CCH LLC



Existing Street Lighting

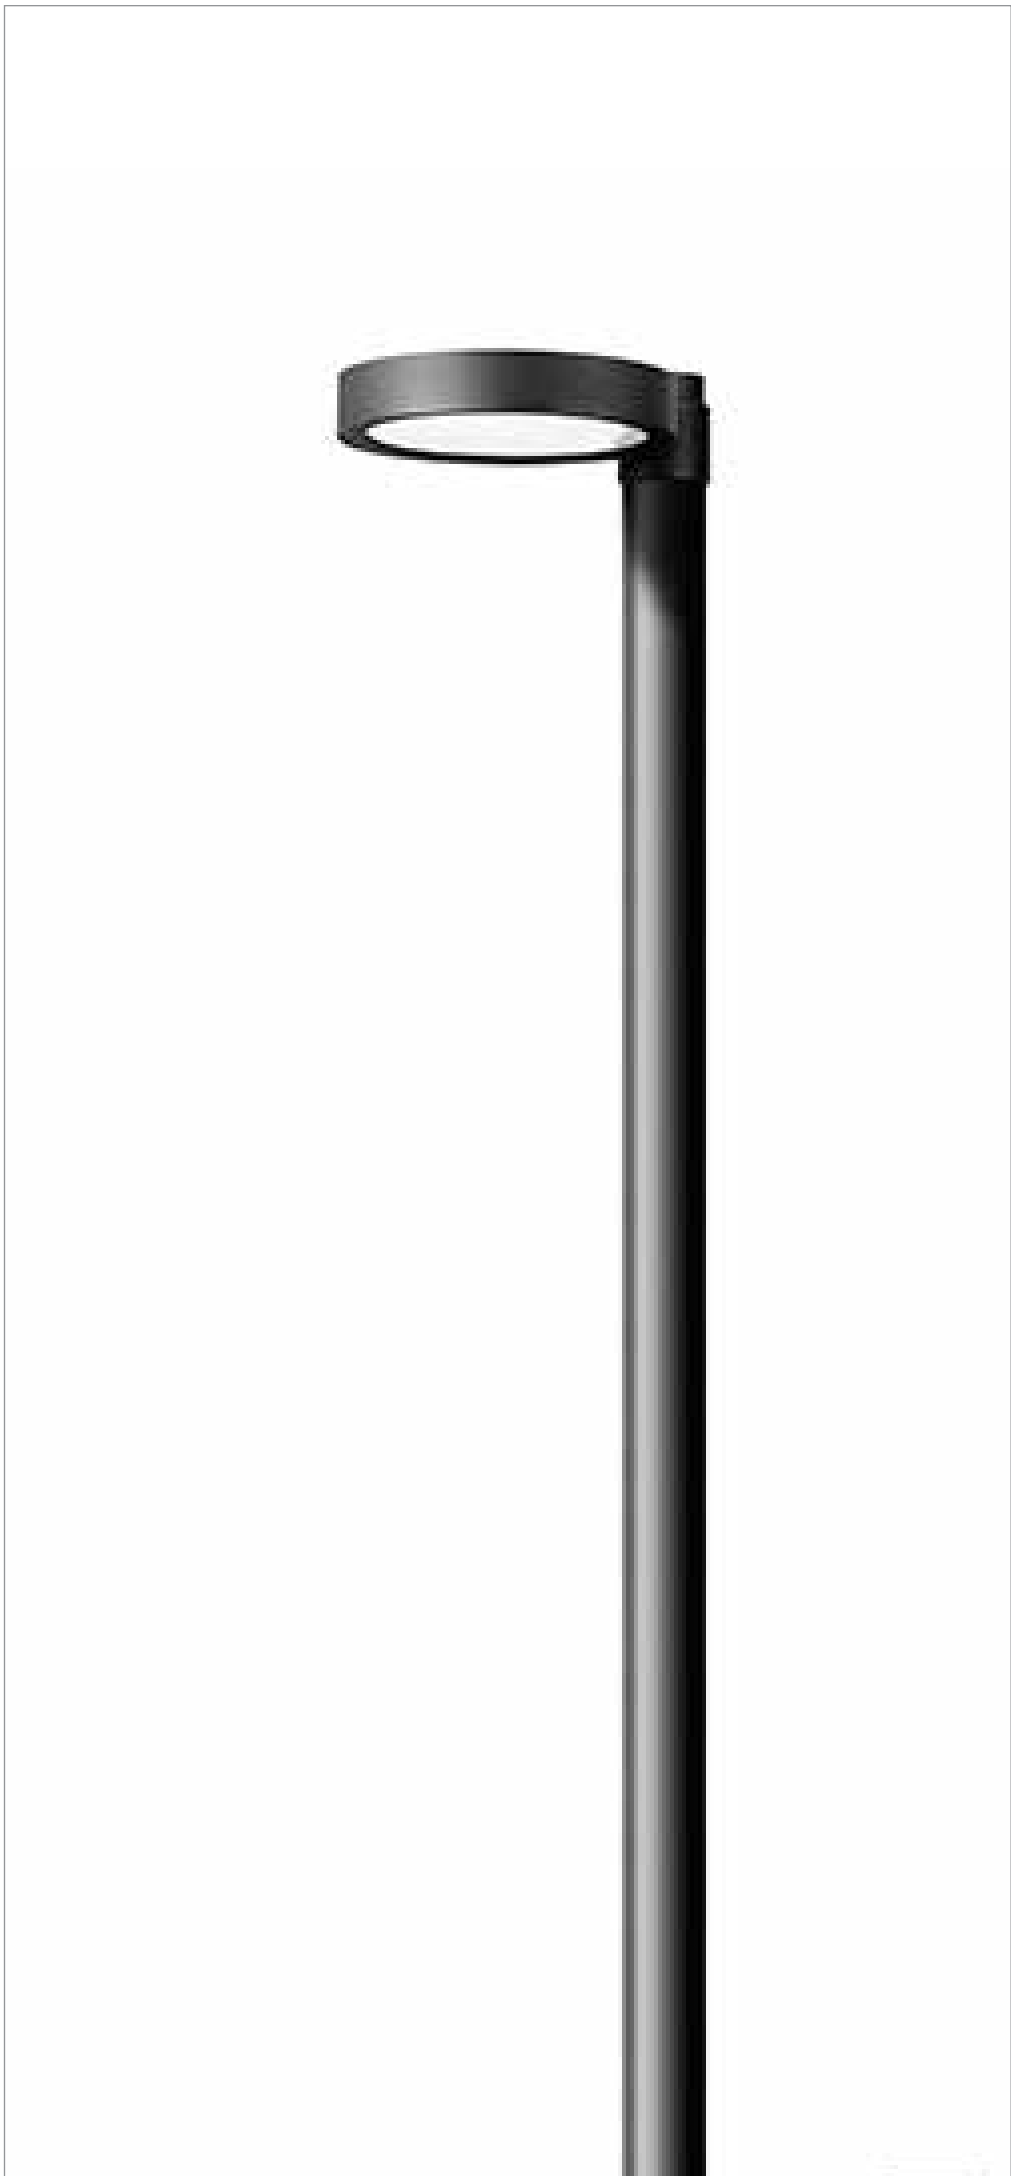

Ornamental Lighting



Bollard Lighting



Bollard Lighting



Wall Wash Lighting / Tree Uplighting



Wall Wash Lighting / Tree Uplighting



Niche Lighting



Courtyard Lighting



Wall Pack



Niche Lighting



Lighting Options

Arlington 425

Arlington Heights, Illinois

PREPARED FOR:
CCH LLC

ISSUE DATE: November 16, 2018
All drawings are preliminary and subject to change.
© 2018 Hitchcock Design Group



Armstrong Red Maple



Arctic Fire Red Twig Dogwood



Wintergreen Eastern Arborvitae



Chicagoland Green Boxwood



State Street Miyabe Maple



Common Hackberry



Thornless Cockspur Hawthorn



Little Lime Hydrangea



Woodward Globe Arborvitae



Accolade Elm



Skyline Honeylocust




Chanticleer Callery Pear



Gro-Low Fragrant Sumac



Karen Gable Hybrid Azalea

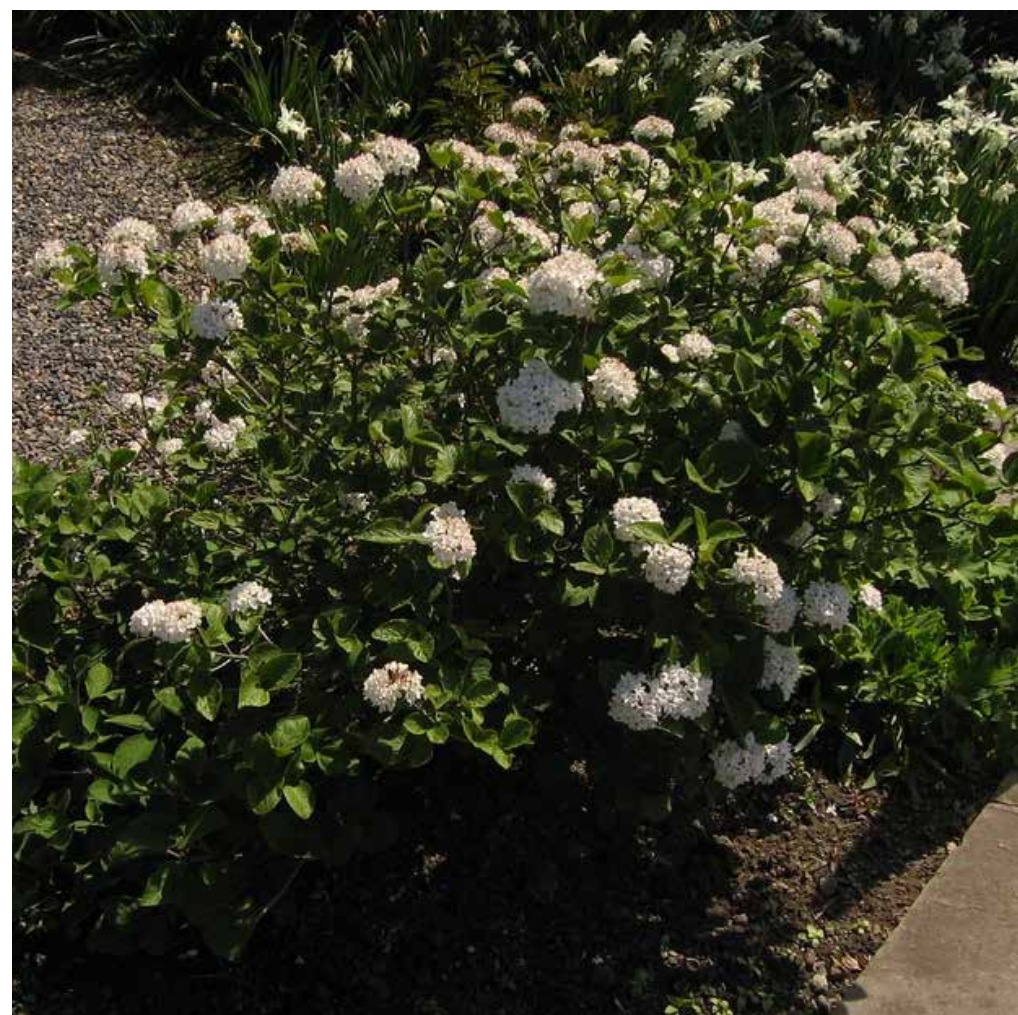

Dwarf Koreanspice Viburnum



Landscape Images

Arlington 425

Arlington Heights, Illinois

PREPARED FOR:
CCH LLC

ISSUE DATE: November 16, 2018
All drawings are preliminary and subject to change.
© 2018 Hitchcock Design Group



Summer Beauty Ornamental Chive



Vision in White Astilbe



Autumn Moor Grass



Brother Stefan Hosta



Globemaster Flowering Onion



Green Carpet Pachysandra



Spotted Geranium



All Spring Daffodil Mix



Green Spice Coral Bells



Fragrant Returns Daylily



Landscape Images
Arlington 425
Arlington Heights, Illinois

PREPARED FOR:
CCH LLC

ISSUE DATE: November 16, 2018
All drawings are preliminary and subject to change.
© 2018 Hitchcock Design Group