


South Elevation (Sigwalt Street)

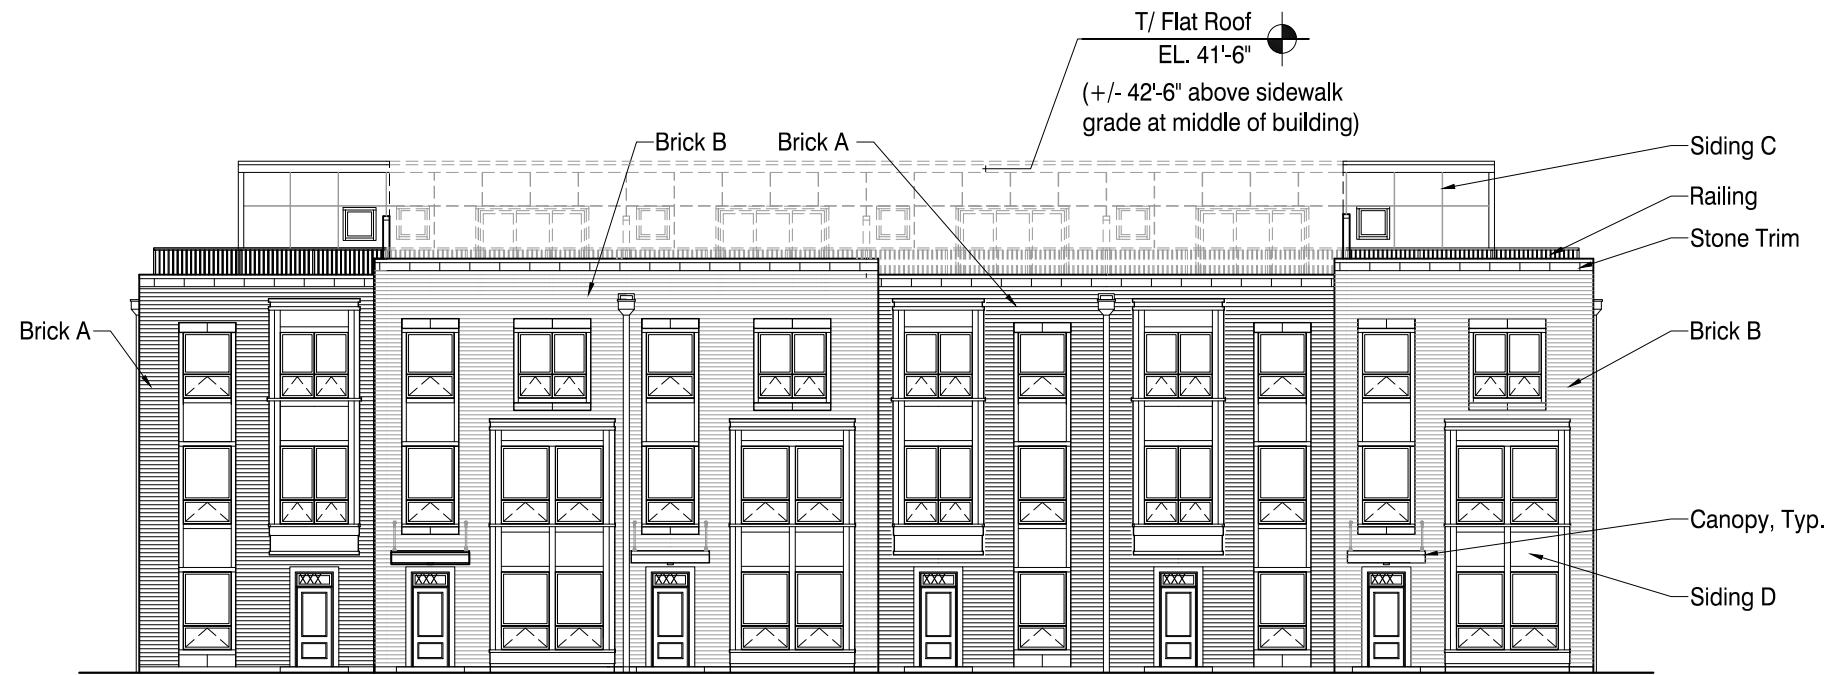


West Elevation (Chestnut Avenue)






North Elevation

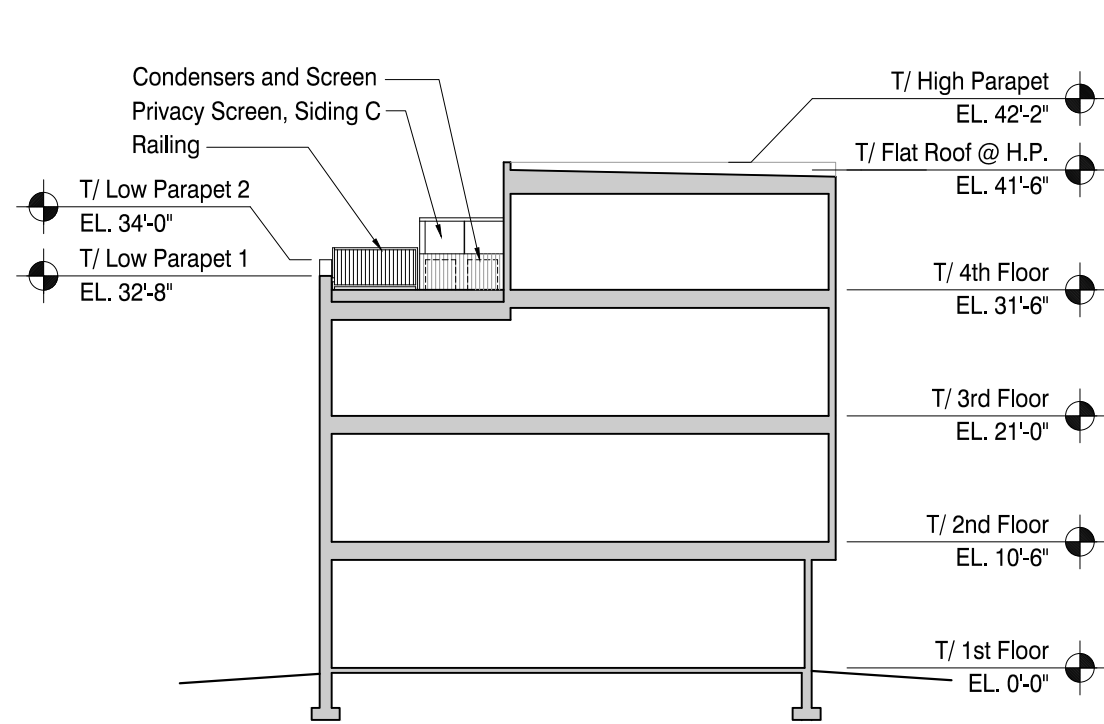


Typical Building Section

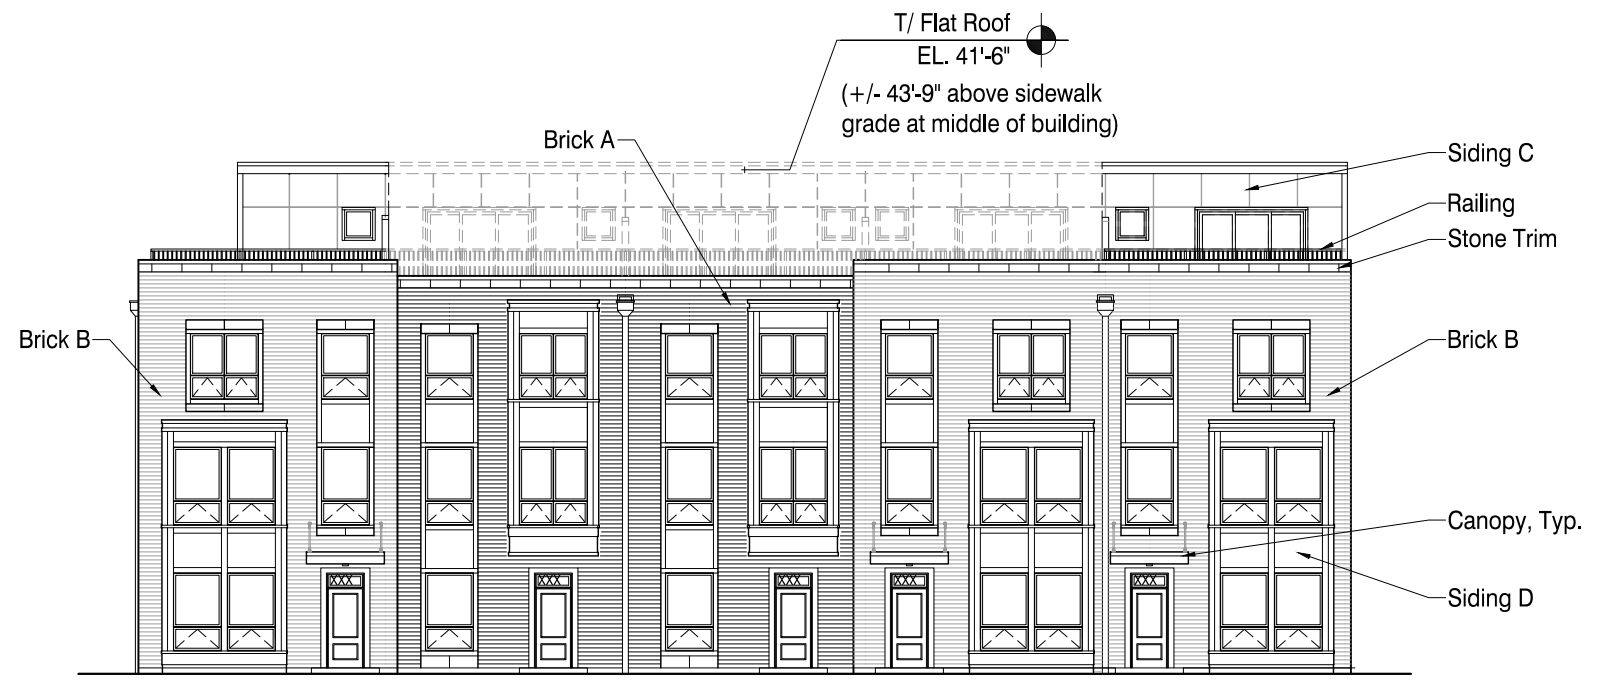

East Elevation (Highland Avenue)




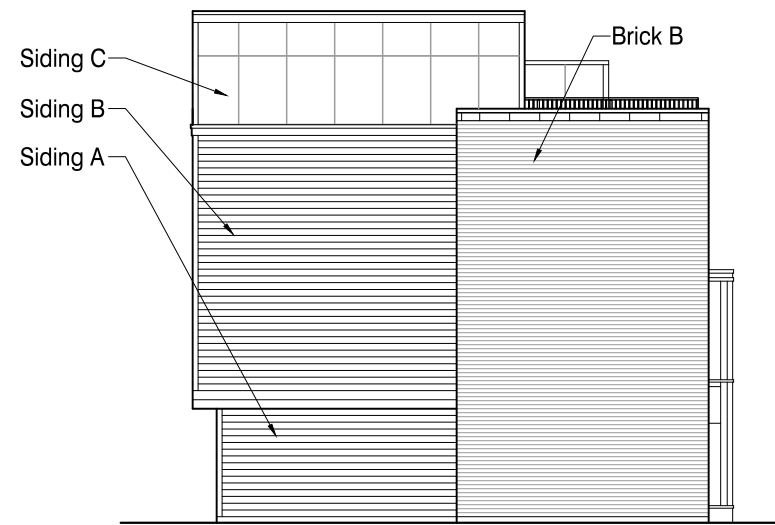

South Building (Sigwalt), West Side Elevation



West Building (Chestnut), Rear Elevation

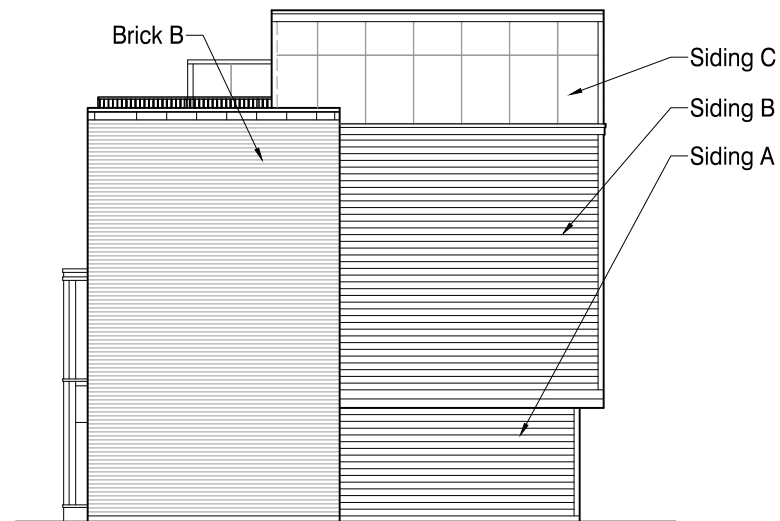

South Building (Sigwalt), East Side Elevation



East Building (Highland), Rear Elevation

