

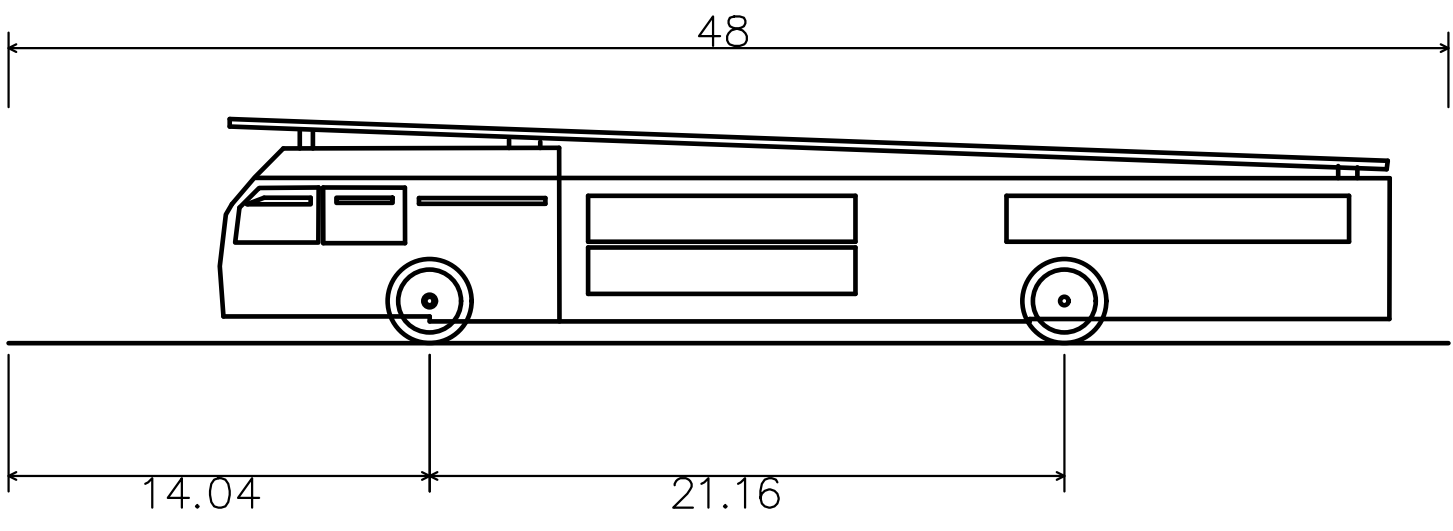


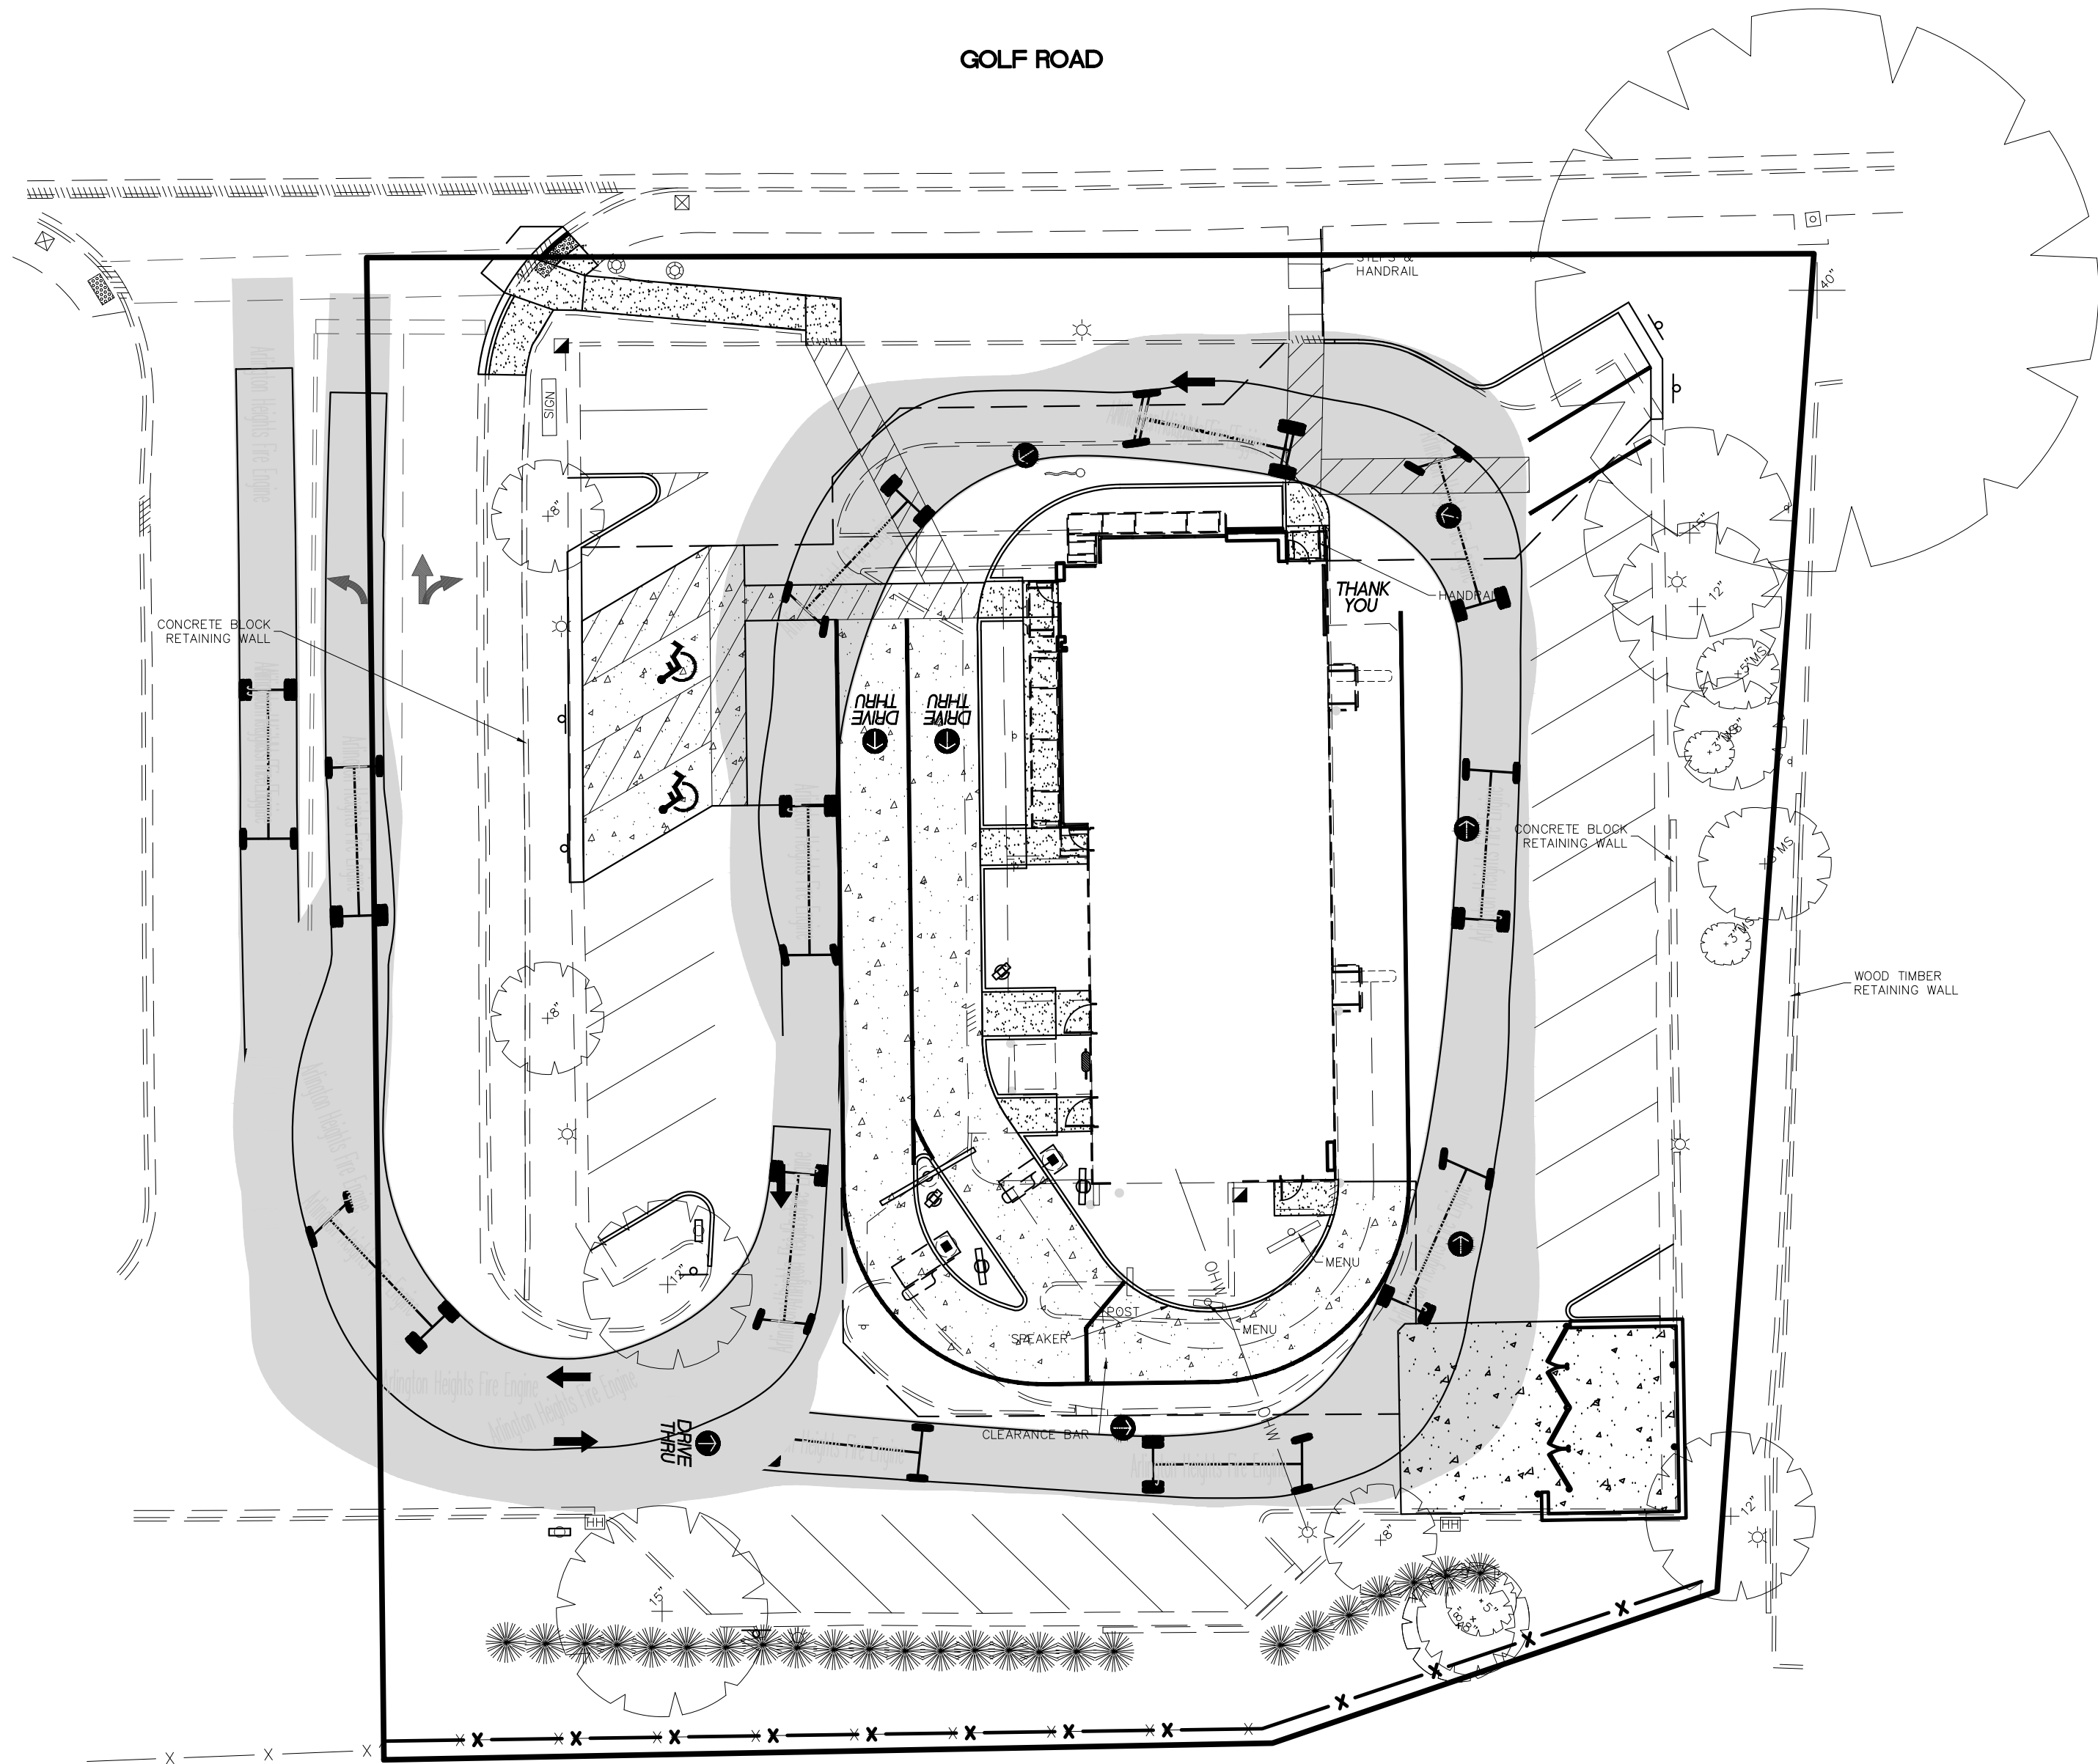

Arlington Heights Fire Engine	
Overall Length	48.000ft
Overall Width	8.500ft
Overall Body Height	7.471ft
Min Body Ground Clearance	0.721ft
Track Width	8.000ft
Lock-to-lock time	5.00s
Max Steering Angle (Virtual)	40.00°

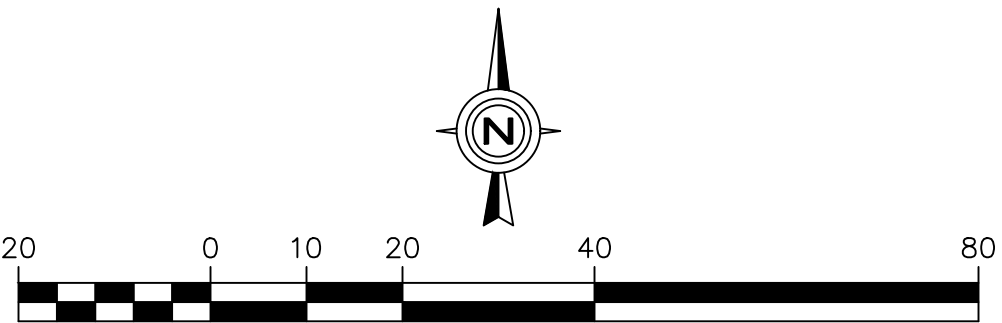

FIRE TRUCK
CIRCULATION PLAN

CHECKED BY: J. MILLER DESIGN BY: H. WITTENKELLER DRAWN BY: K. SACK DATE: AUGUST 2, 2019 SCALE: 1" = 20' PROJECT NO.: 18-108	Watermark Engineering RESOURCES, LTD 2831 Ginger Woods Parkway, Suite 100, Aurora, IL 61502 phone 630-375-1800 fax 630-238-9800 www.watermark-engineering.com	Prepared By:	McDonald's 711 Jorie Blvd., 3rd Floor Oak Brook, IL 60523 McDONALD'S - ARLINGTON HEIGHTS, IL 45 E. Golf Road Arlington Heights, Illinois	Prepared For:	NO.	REVISIONS	DATE