



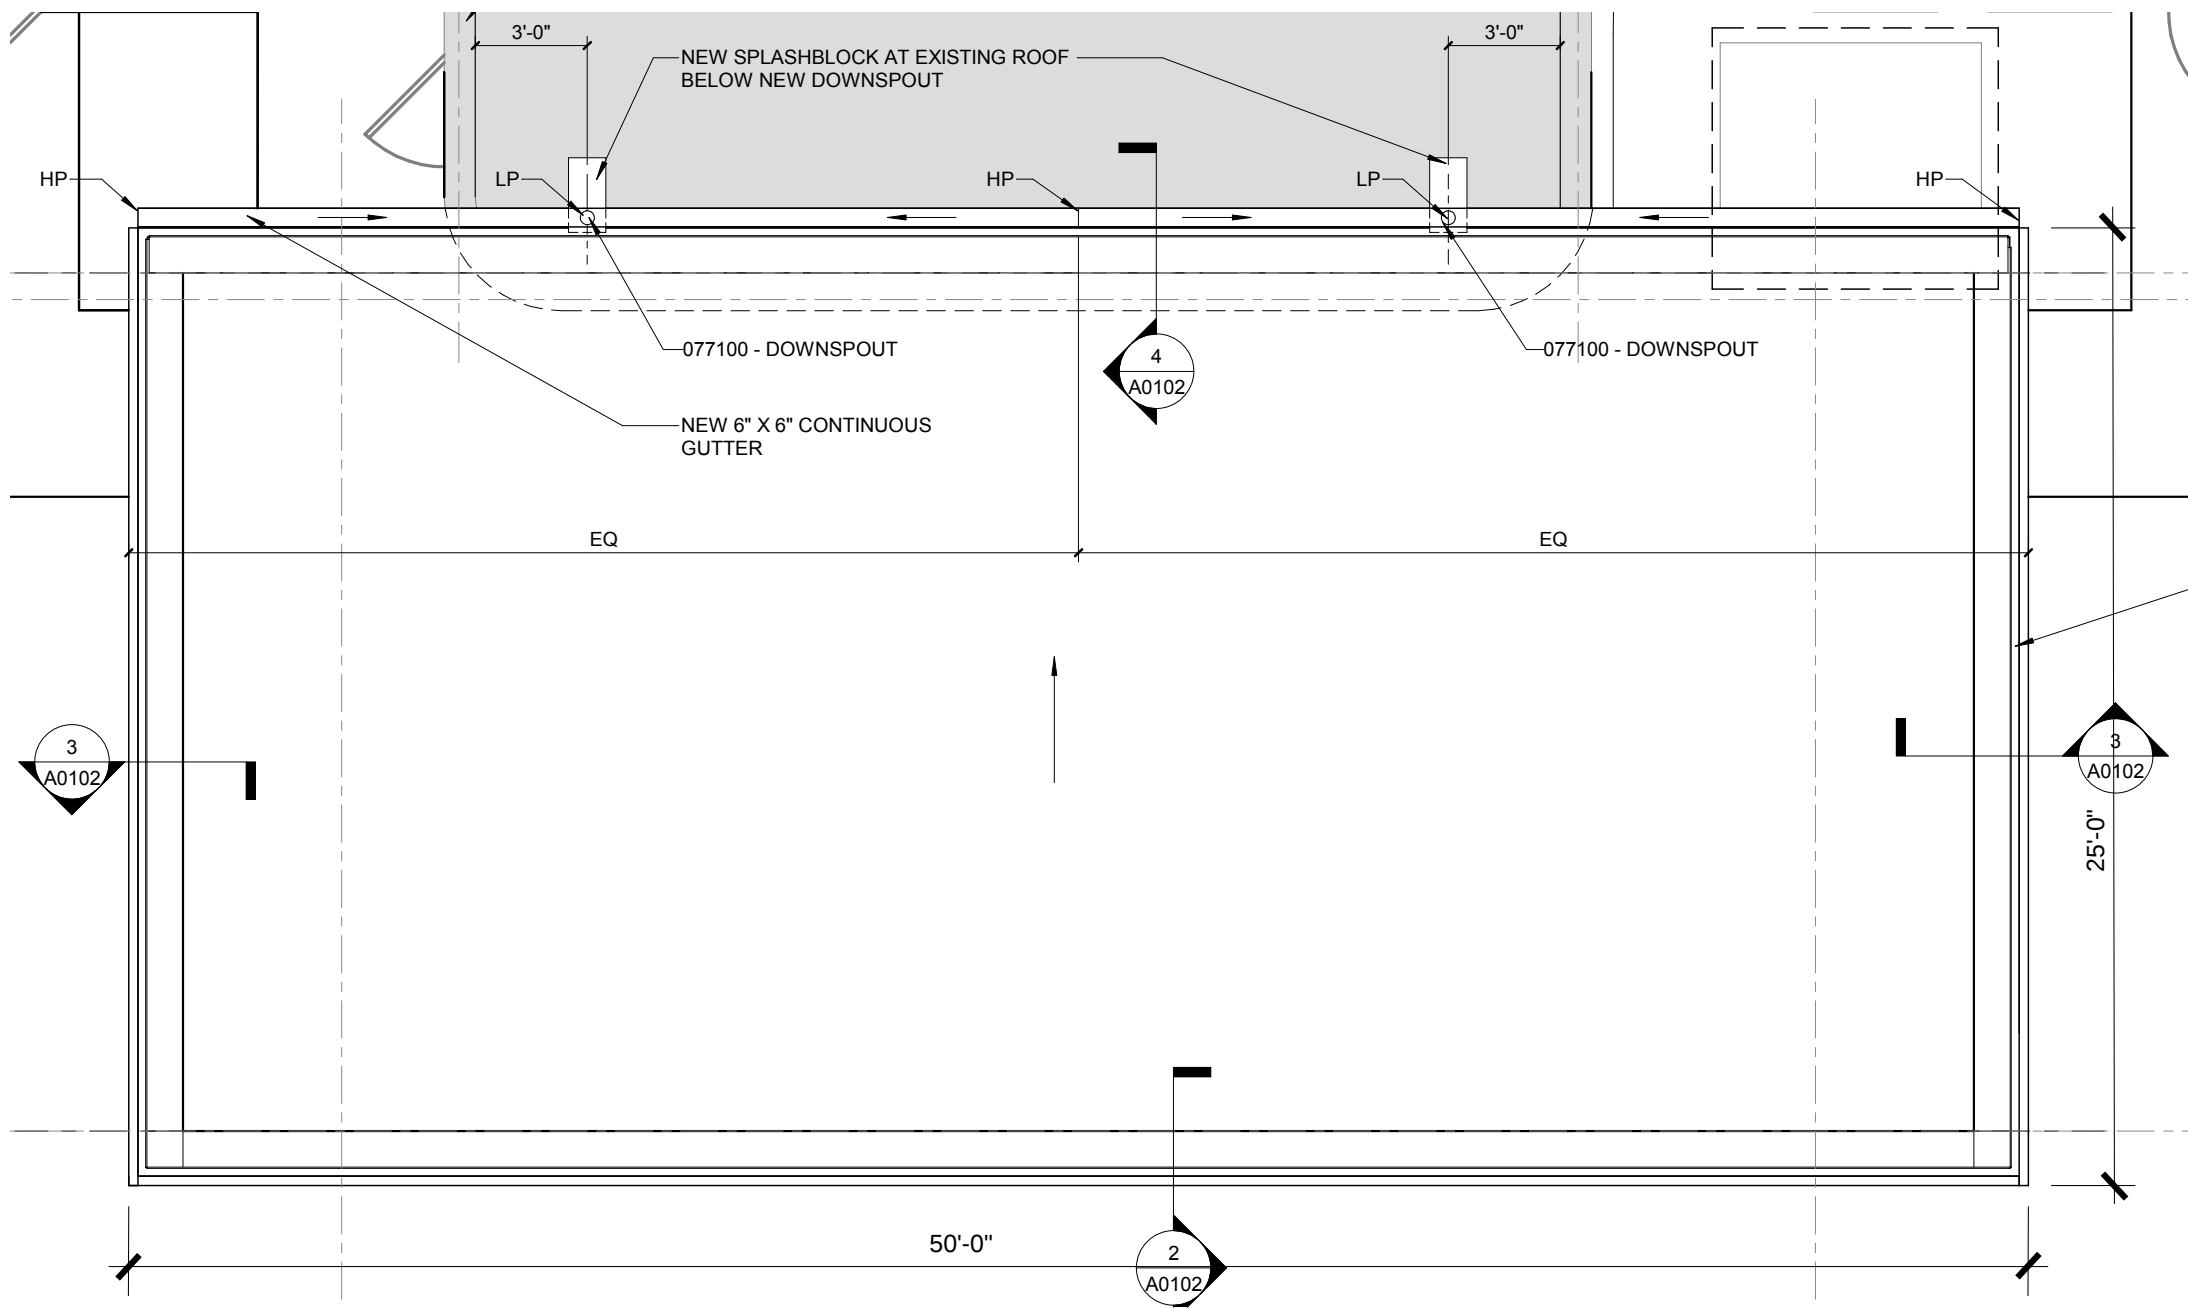

PARTIAL PROPOSED ROOF PLAN

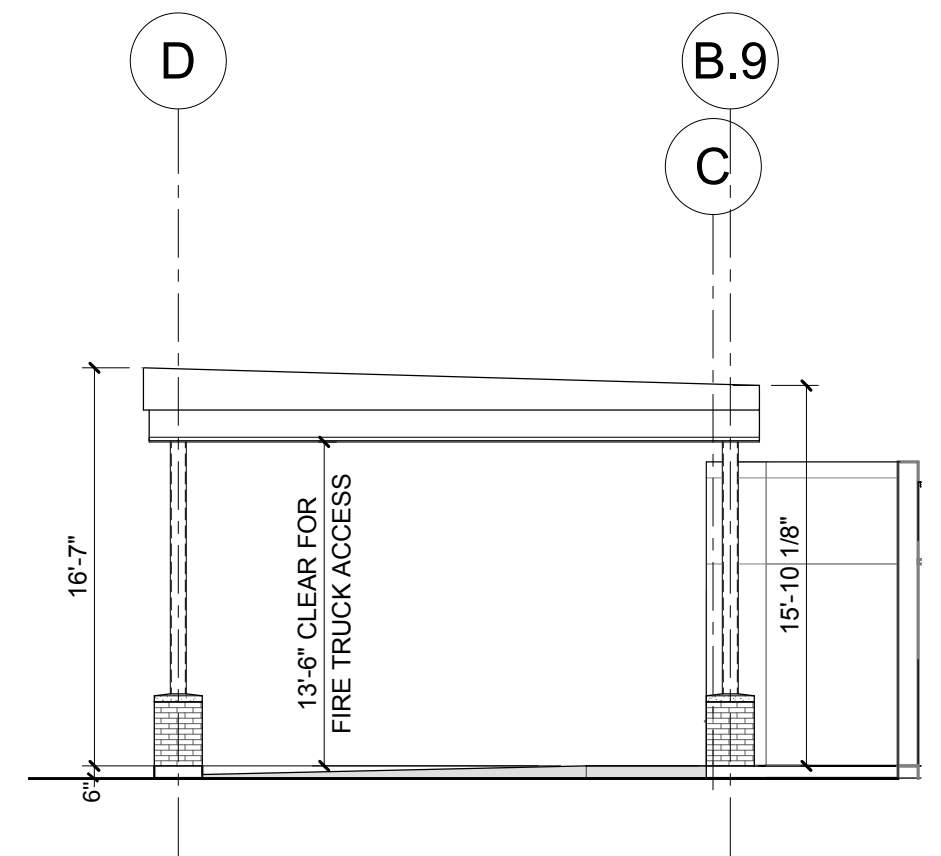

PROPOSED ELEVATION