



SECOND LEVEL PARKING GARAGE PLAN 30600 SQ. FT.

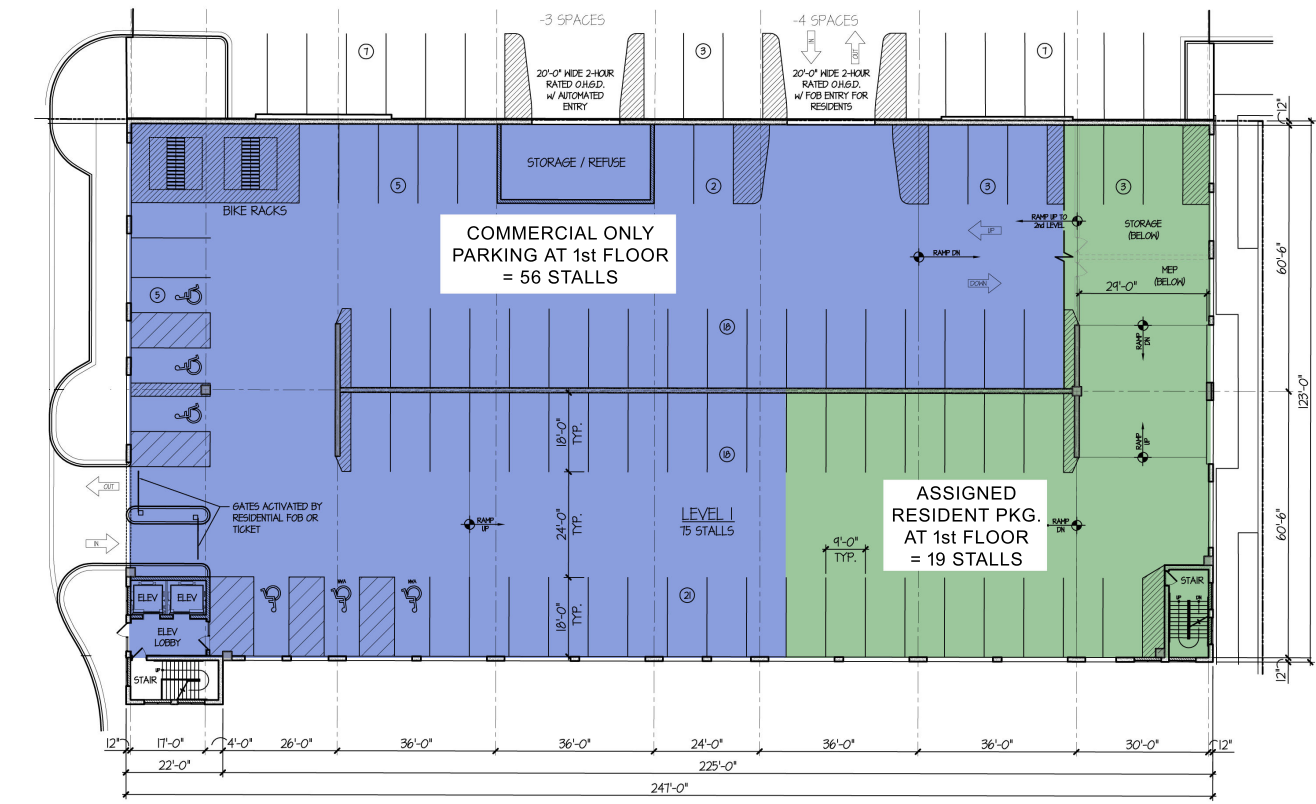


GROUND FLOOR LEVEL PARKING GARAGE PLAN 30600 SQ. FT.

ARLINGTON 425: HIGHLAND PARKING GARAGE - PARKING ALLOCATION DIAGRAM

SCALE: 1" = 20'-0"

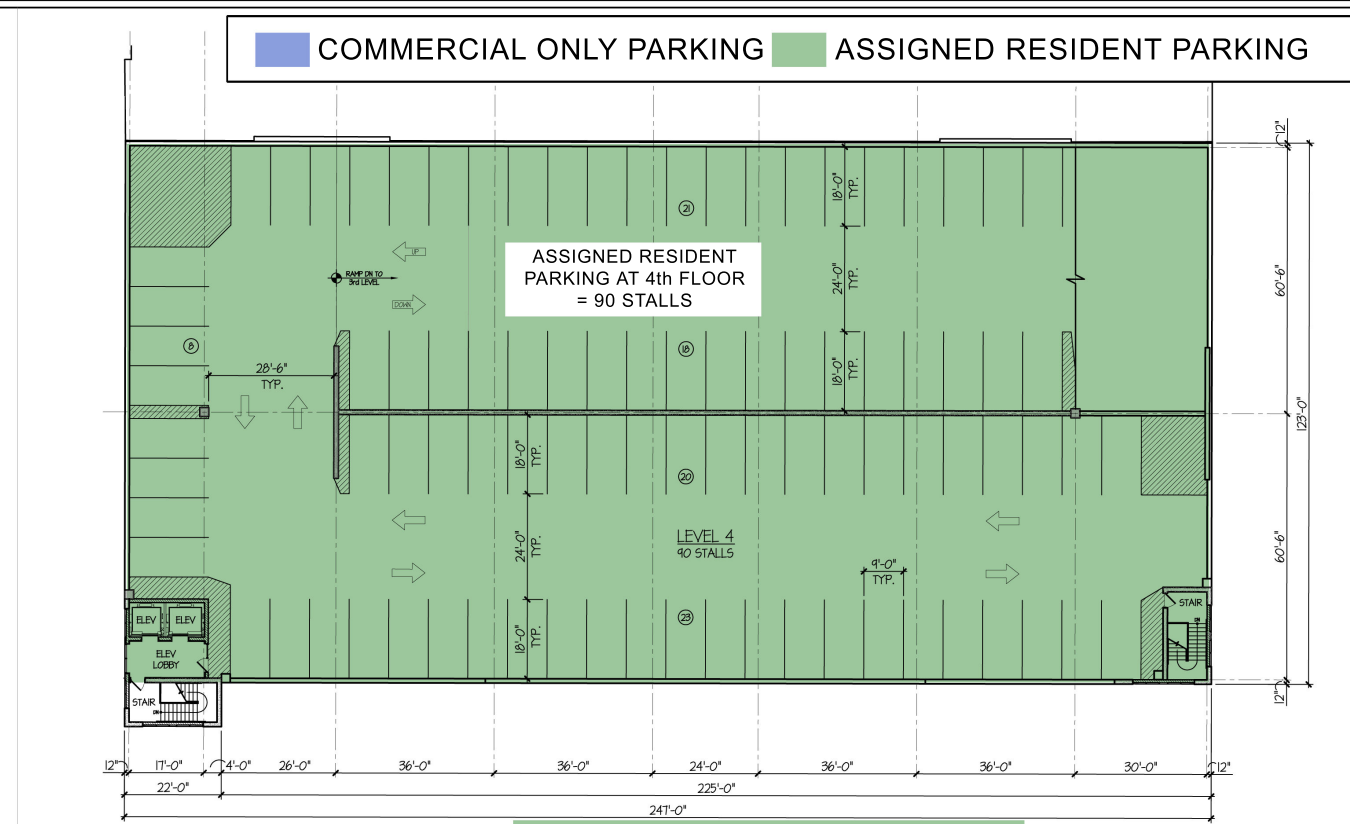

FOURTH LEVEL PARKING GARAGE PLAN 30600 SQ. FT.

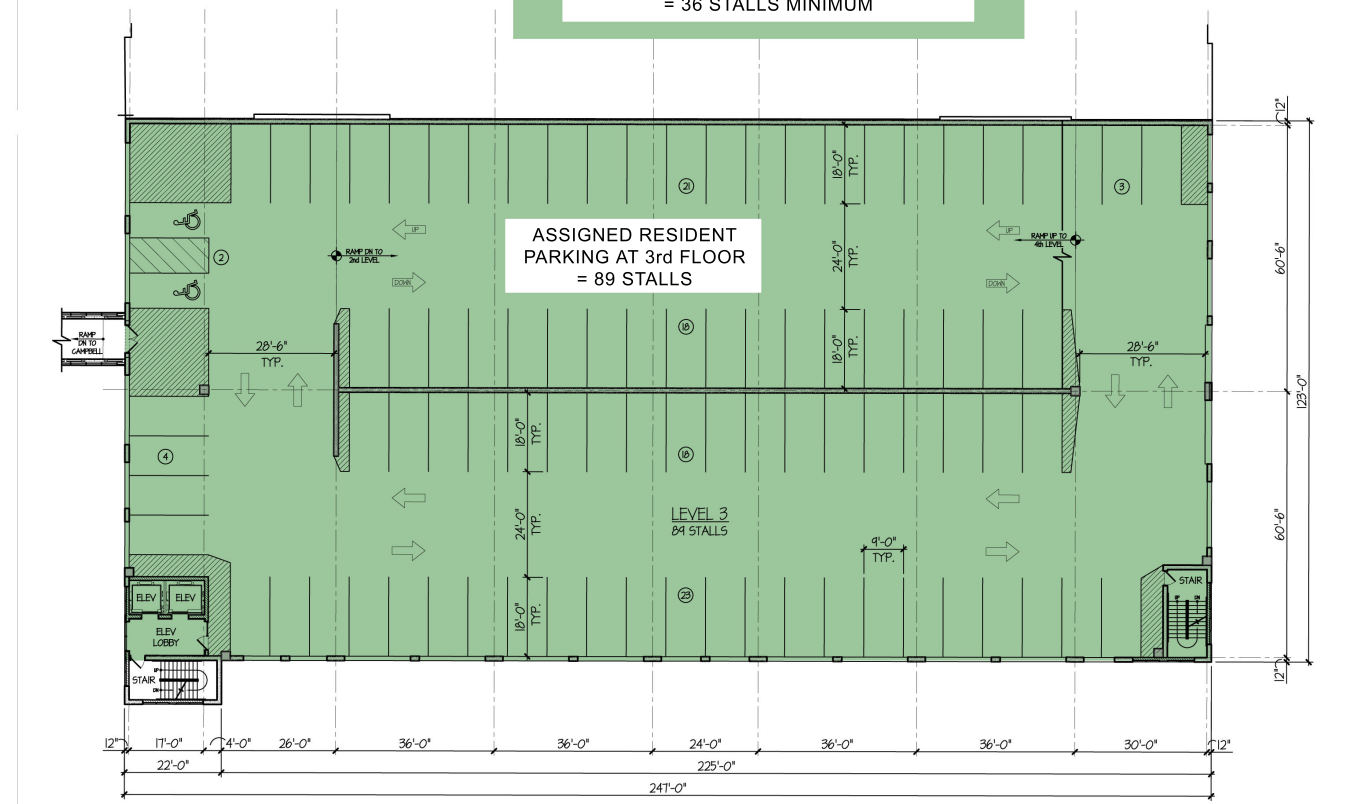

THIRD LEVEL PARKING GARAGE PLANS 30600 SQ. FT.

THIRD LEVEL PARKING GARAGE PLANS

PHASE 2:
POTENTIAL ADDITIONAL ASSIGNED
RESIDENT PARKING STALLS TO MEET 25%
ABOVE CODE REQUIREMENT WILL BE
ADDED AT PARTIAL 5th LEVEL
= 36 STALLS MINIMUM

TINAGLIA ARCHITECTS+INC
814 W. NORTHWEST HIGHWAY
ARLINGTON HEIGHTS, IL 60004
VOICE • 847 253 0002
DATA • 847 253 3063
www.tinaglia.com

TINAGLIA
ARCHITECTS

CCH LLC
838 BUSSE HIGHWAY
PARK RIDGE, IL 60068

ARLINGTON 425
ARLINGTON HEIGHTS, IL 60005
MIXED-USE DEVELOPMENT

PARKING
ALLOCATION DIAG.

FILE NAME	3883-33P Highland		
DRAWN BY	RDL	DATE	12.4.20
NO.	REVISED PER	DATE	BY
3	PC/DC SUBMITTAL	2.25.21	KGB
4	PC RESUBMITTAL	3.12.21	KGB

JOB NO. 388315

SHEET NO. PA.1
OF --