



NORTH WEST FACADE



SOUTH WEST FACADE



NORTH EAST FACADE



SOUTH EAST FACADE



DUNDEE ROAD AND PROPERTY TO THE NORTH



DUNDEE ROAD AND WILKW ROAD CONNECTION TO THE NORTH



PROPERTY TO THE EAST



PROPERTY TO THE SOUTH



HIGHWAY 53 AND WILKE FRONTAGE ROAD TO THE WEST


ECOLE 360 CHILDCARE CENTER ARLINGTON HEIGHTS
 1515 W Dundee Rd
 Arlington Heights, IL 60005
 EXISTING PHOTOS

09/22/2022



Rev. no	Description	Date

drawn by: ecolo360 inhouse

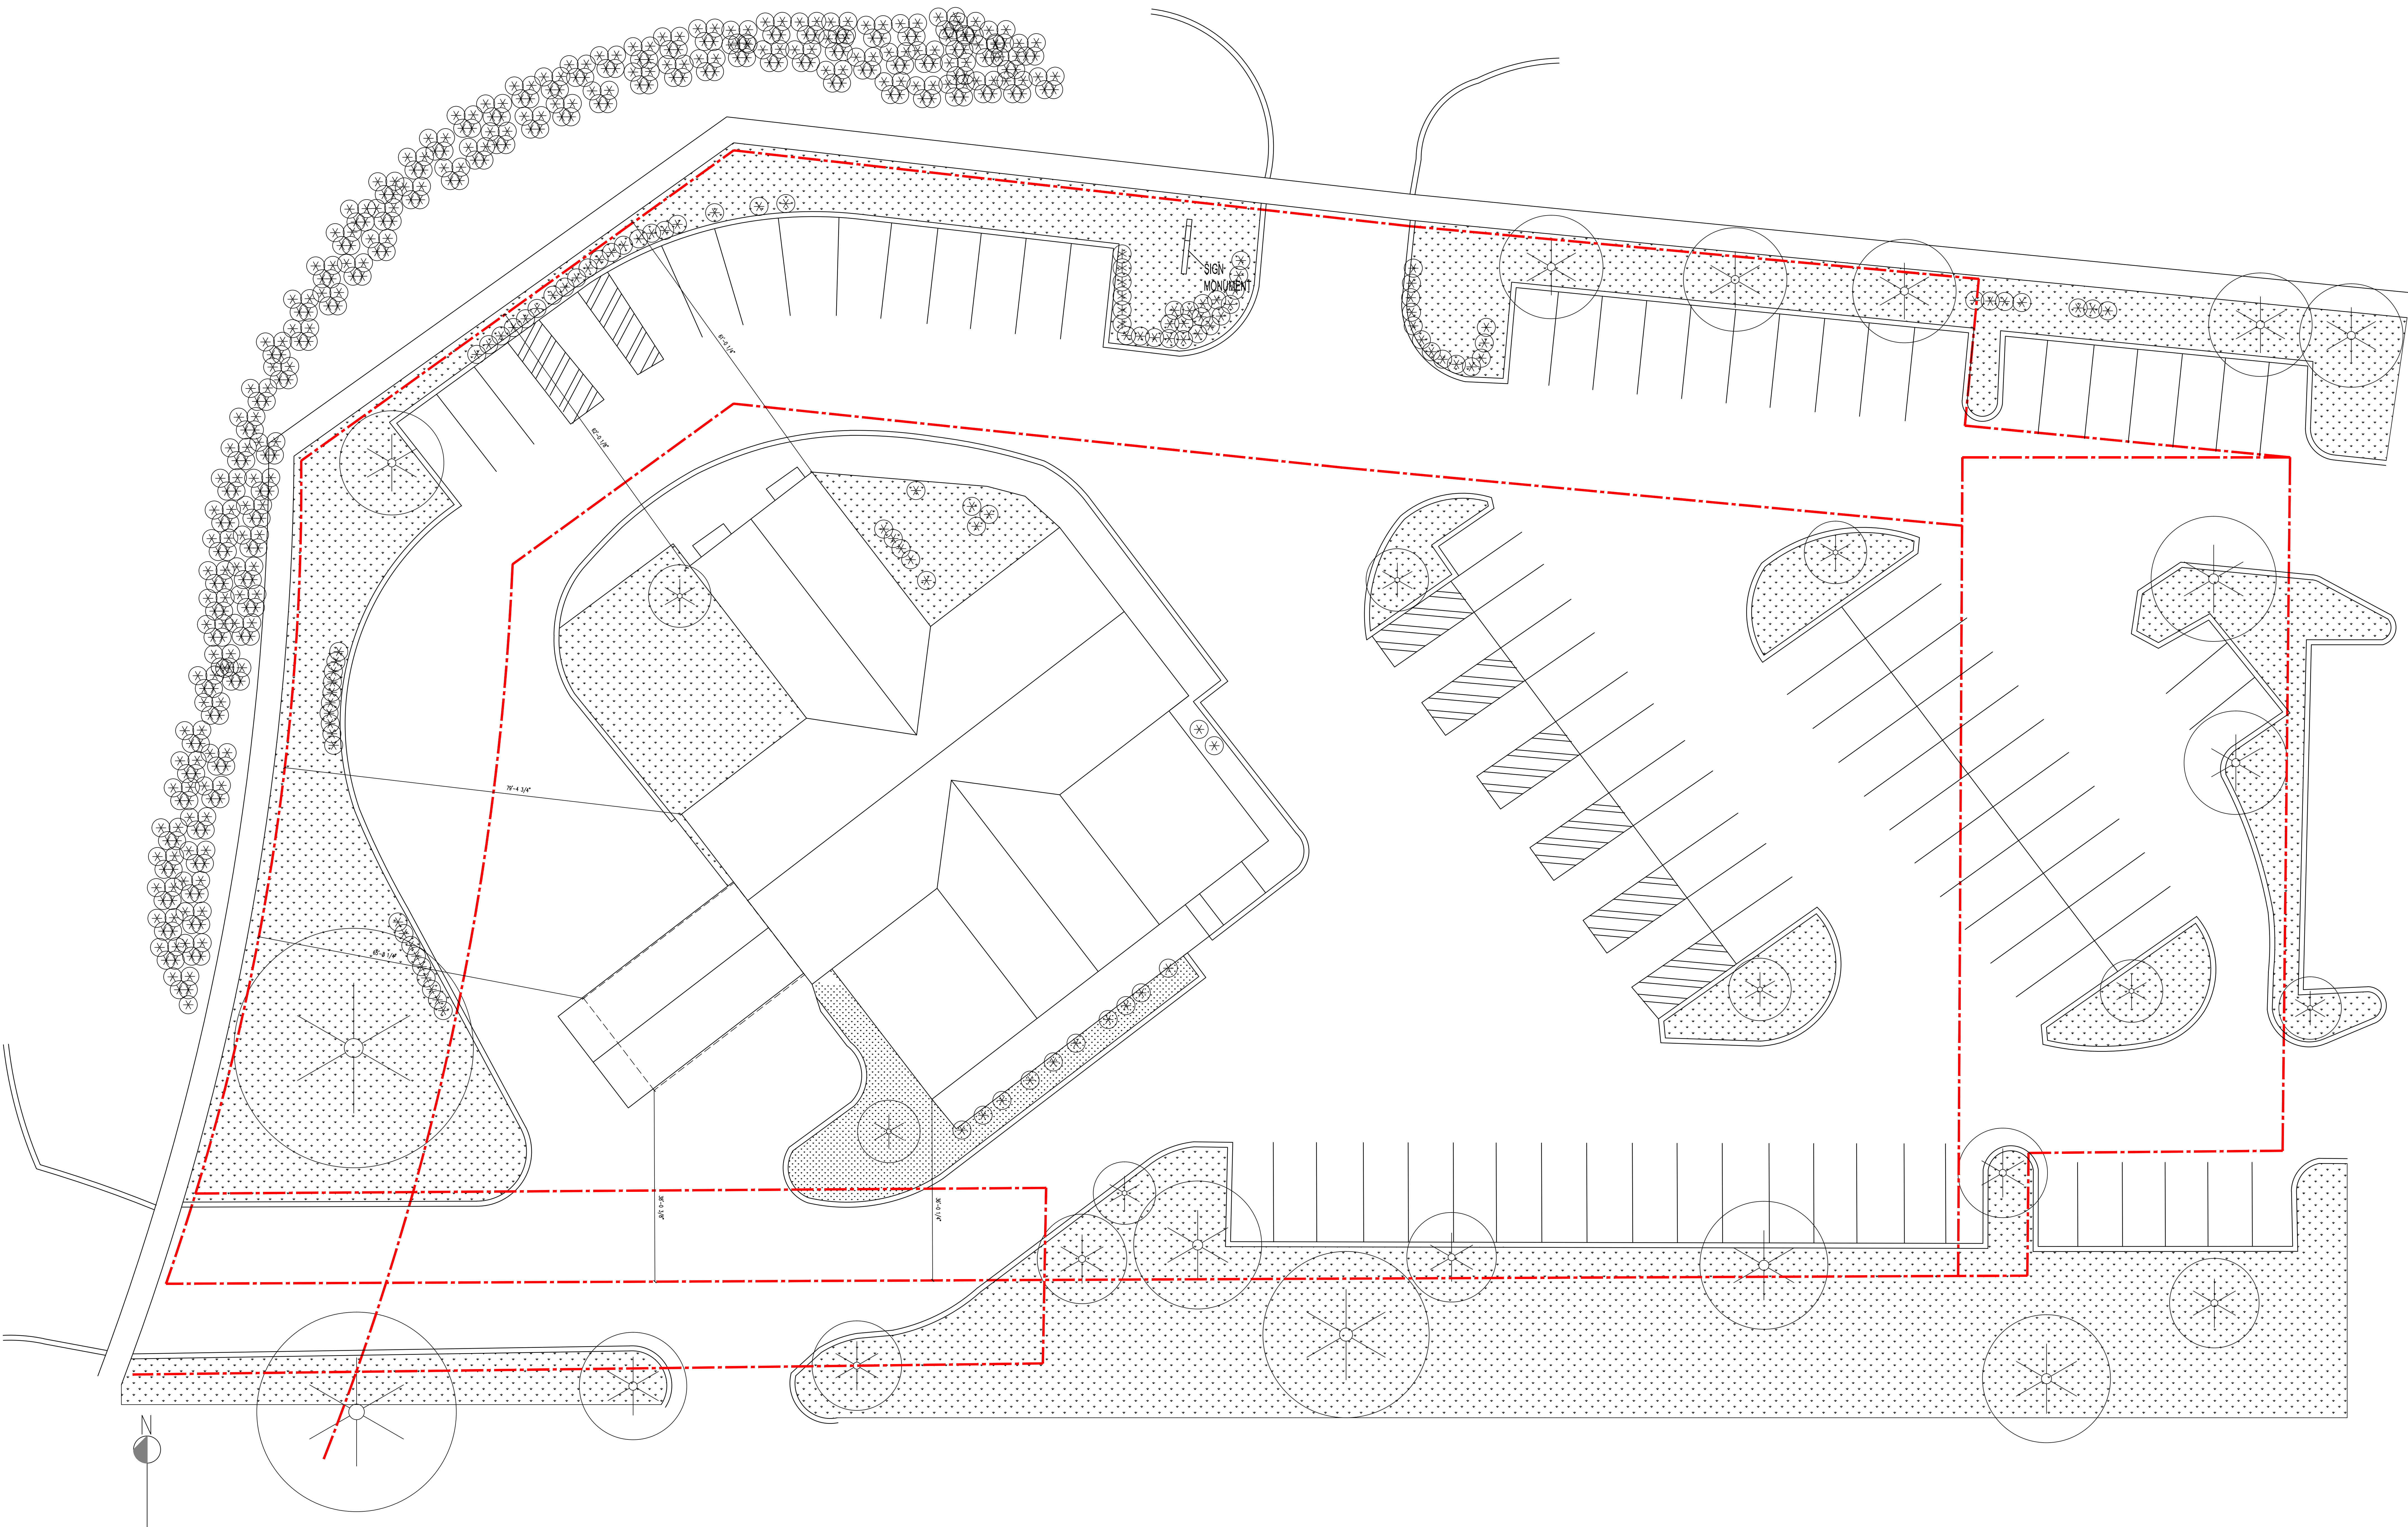

GFL Building 7,931.0 sf
 GFL Plot 79,094.0 sf

 SOFT LANDSCAPE

ECOLE 360 CHILDCARE CENTER ARLINGTON HEIGHTS
 1515 W Dundee Rd
 Arlington Heights, IL 60005
 EXISTING SITE PLAN
 3/32" = 1'-0"
 05/29/2022

Rev. no	Description	Date


drawn by: esch301 mouse





SITE CALCULATIONS
 Lot size = 79,094.00 sf
 Max FAR = 300% of the lot area
 79,094.00 x 3 = 237,282.00 sf
 Total Gross Building Area = 7,931.00 sf
 Actual FAR = 7,931.00 / 79,094.00 = 10%

PARKING CALCULATIONS
 Required Parking = 3 spaces for every 2 employees.
 Total number of proposed staff = 22
 Minimum parking required = 33 stalls
 (22 / 2) x 3 = 33 stalls
 Parking provided = 82 stalls
 Spaces allocated for drop off / pick up = 13 stalls
 Bicycle parking provided = 10

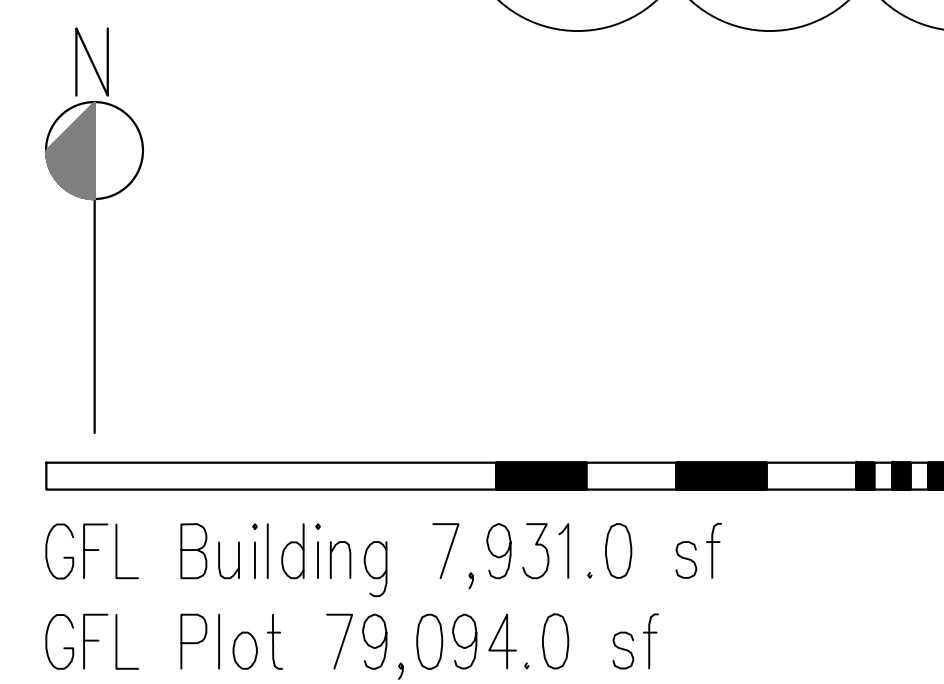

ECOLE 360 CHILDCARE CENTER ARLINGTON HEIGHTS
 1515 W Dundee Rd
 Arlington Heights, IL 60005
 SITE PLAN - ROOF
 3/32" = 1'-0"
 05/29/2022

Rev. no	Description	Date
01	General revisions, (1) Issue round 1 comments	05/26/2022

drawn by: ecolé360 inhouse

