


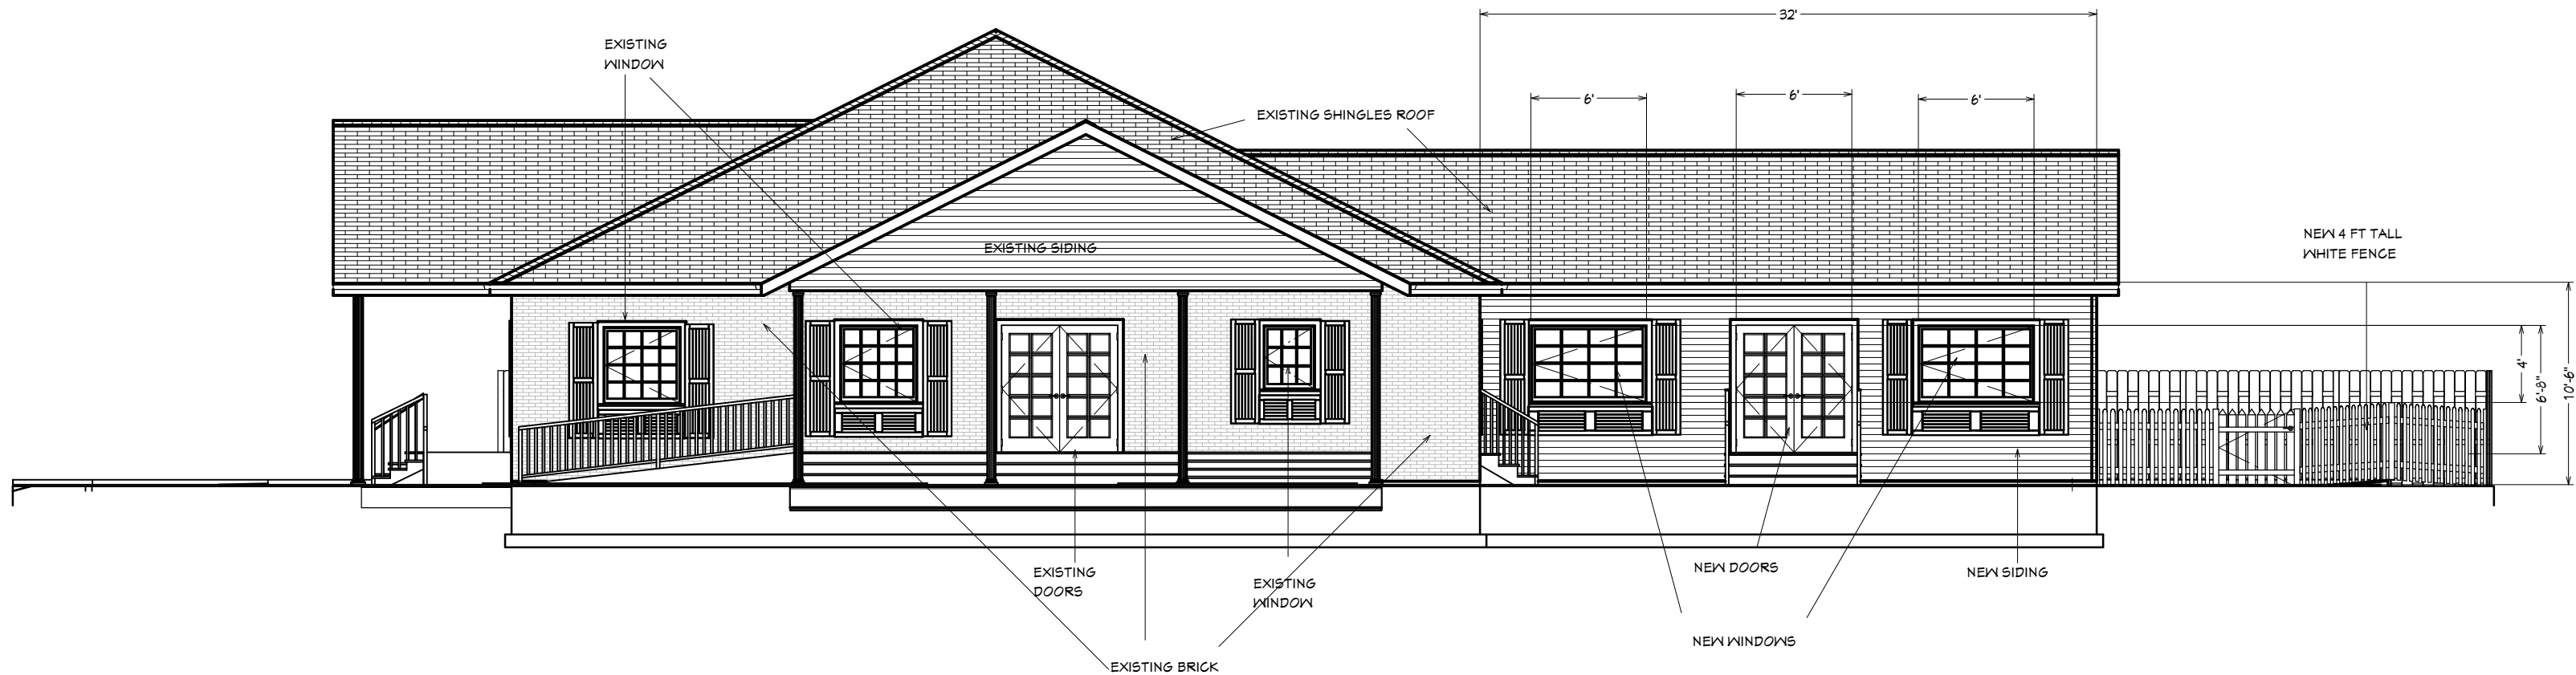

Elevation 1
ELEVATION NORTH
REVISED 5/31/2024

--	--	--	--

NO.	DESCRIPTION	BY	DATE

SHEET TITLE:
ELEVATION NORTH

PROJECT DESCRIPTION:
1007 W EUCLID AVE ARLINGTON HTS. IL

DRAWINGS PROVIDED BY:
DAMIAN DWULIT

DATE:


5/31/2024

SCALE:

1/8" = 1 foot

SHEET:

A-1

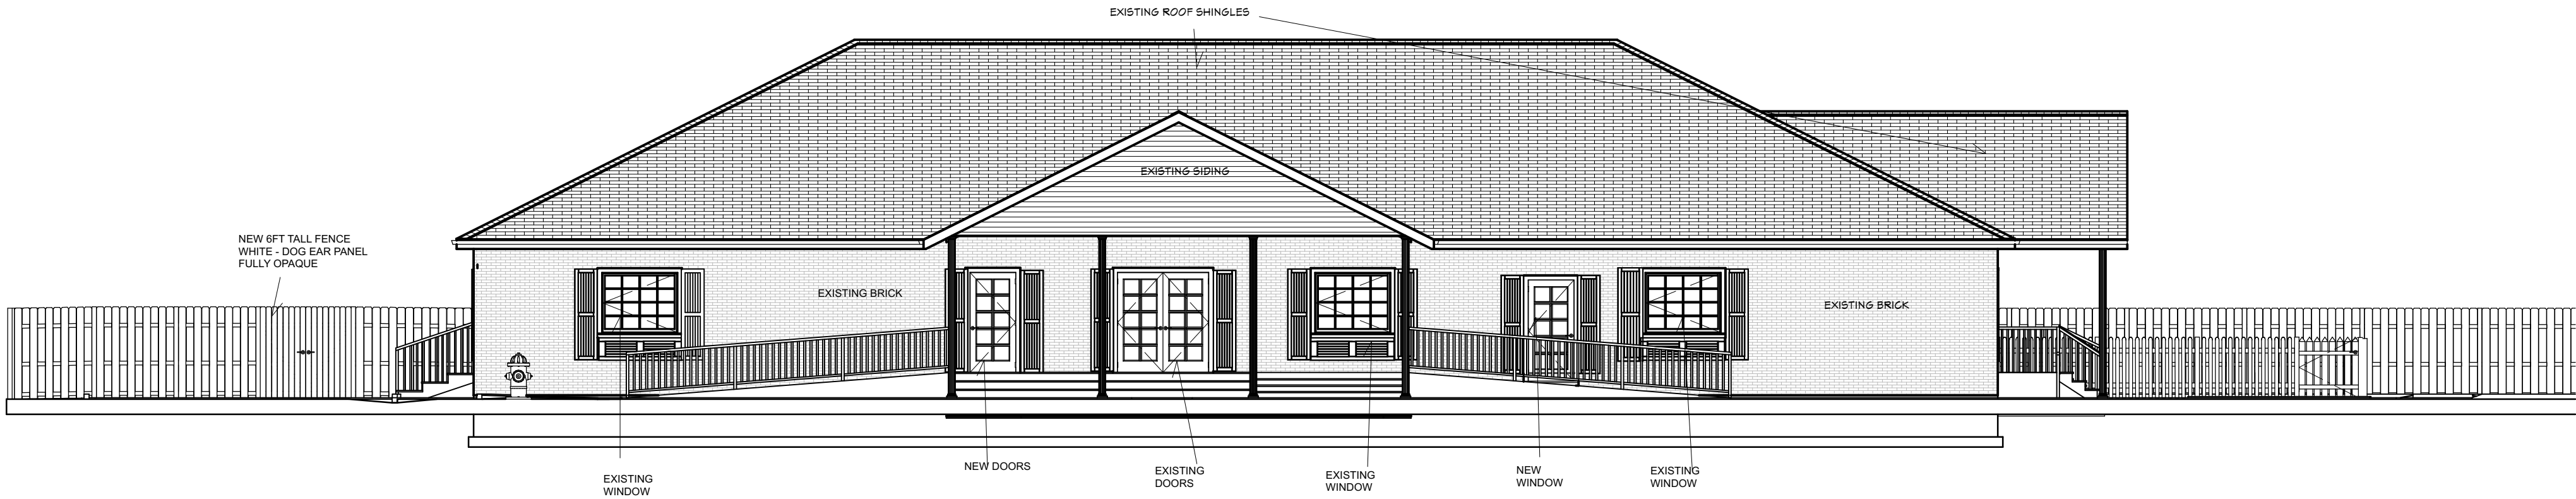

Elevation 2
ELEVATION EAST
REVISED 5/31/2024

--

NO.	DESCRIPTION	BY	DATE

SHEET TITLE:
ELEVATION EAST

PROJECT DESCRIPTION:
1007 W EUCLID AVE ARLINGTON HTS. IL

DRAWINGS PROVIDED BY:
DAMIAN DWULIT

DATE:


5/31/2024

SCALE:

1/8" = 1 foot

SHEET:

A-1

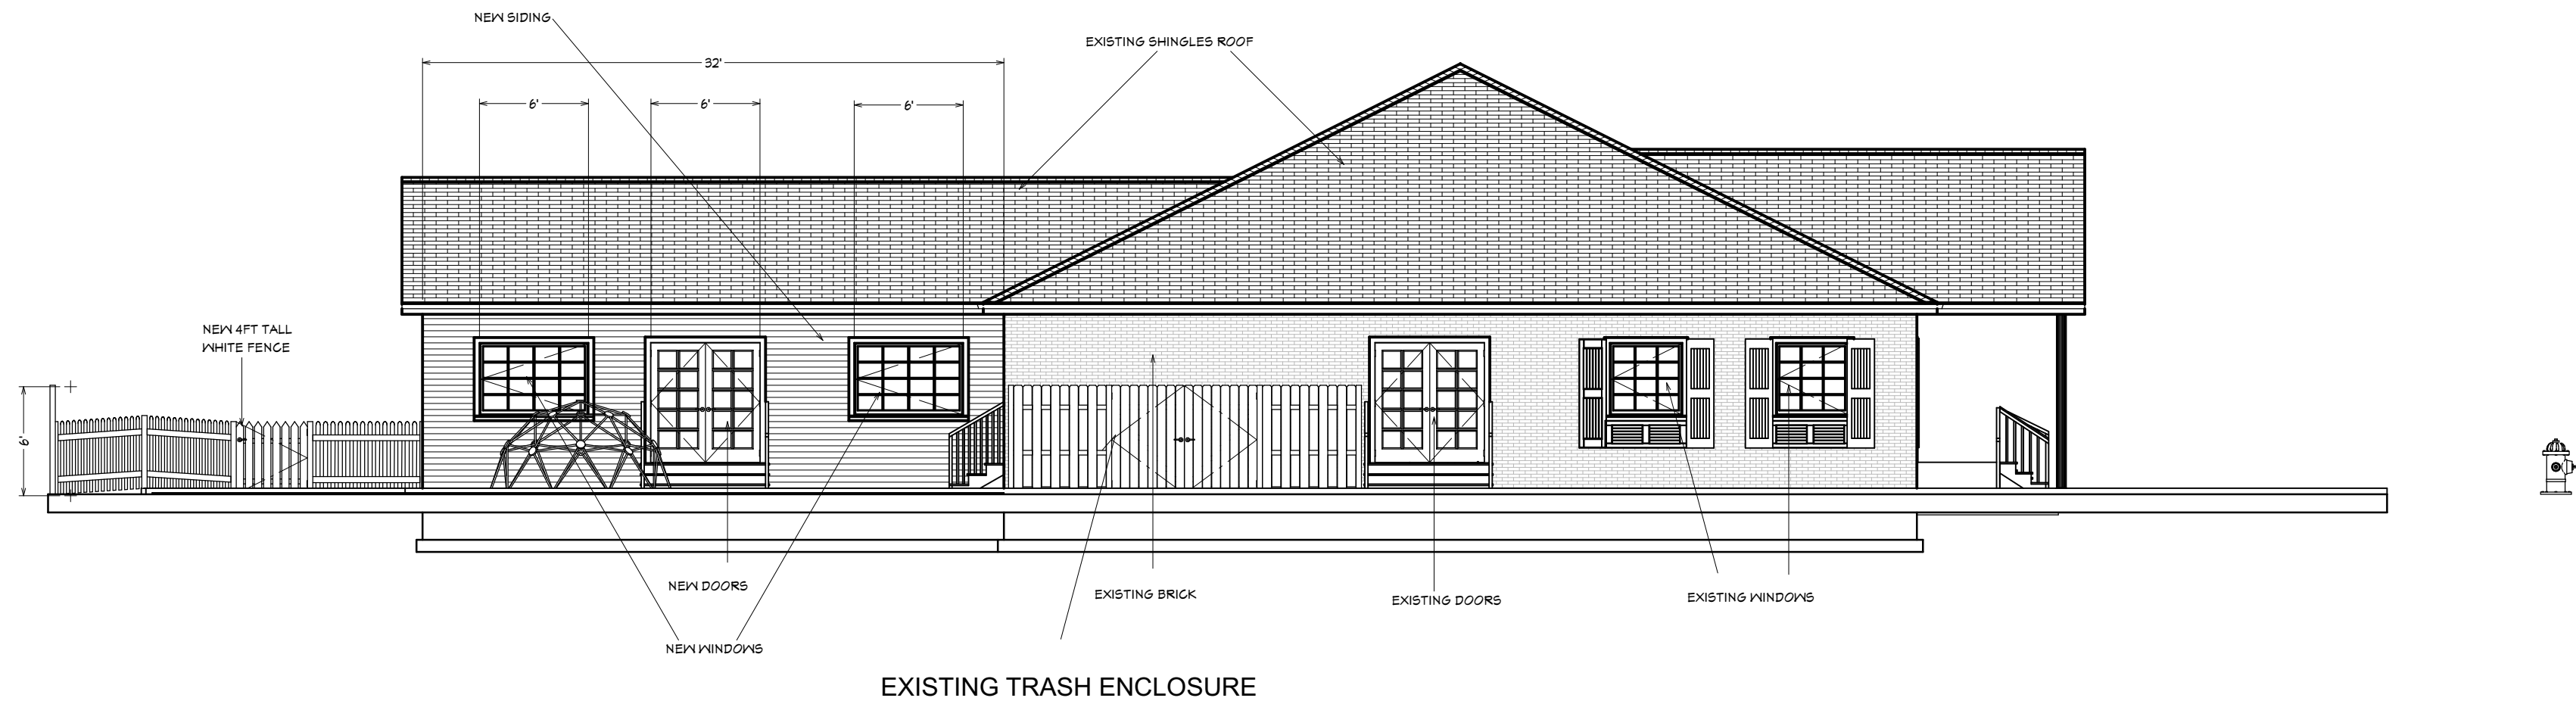

Elevation 3
ELEVATION SOUTH
REVISED 5/31/2024

--

NO.	DESCRIPTION	BY	DATE

SHEET TITLE:
ELEVATION SOUTH

PROJECT DESCRIPTION:
1007 W EUCLID AVE ARLINGTON HTS. IL

DRAWINGS PROVIDED BY:
DAMIAN DWULIT

DATE:


5/31/2024

SCALE:

1/8" = 1 foot

SHEET:

A-1

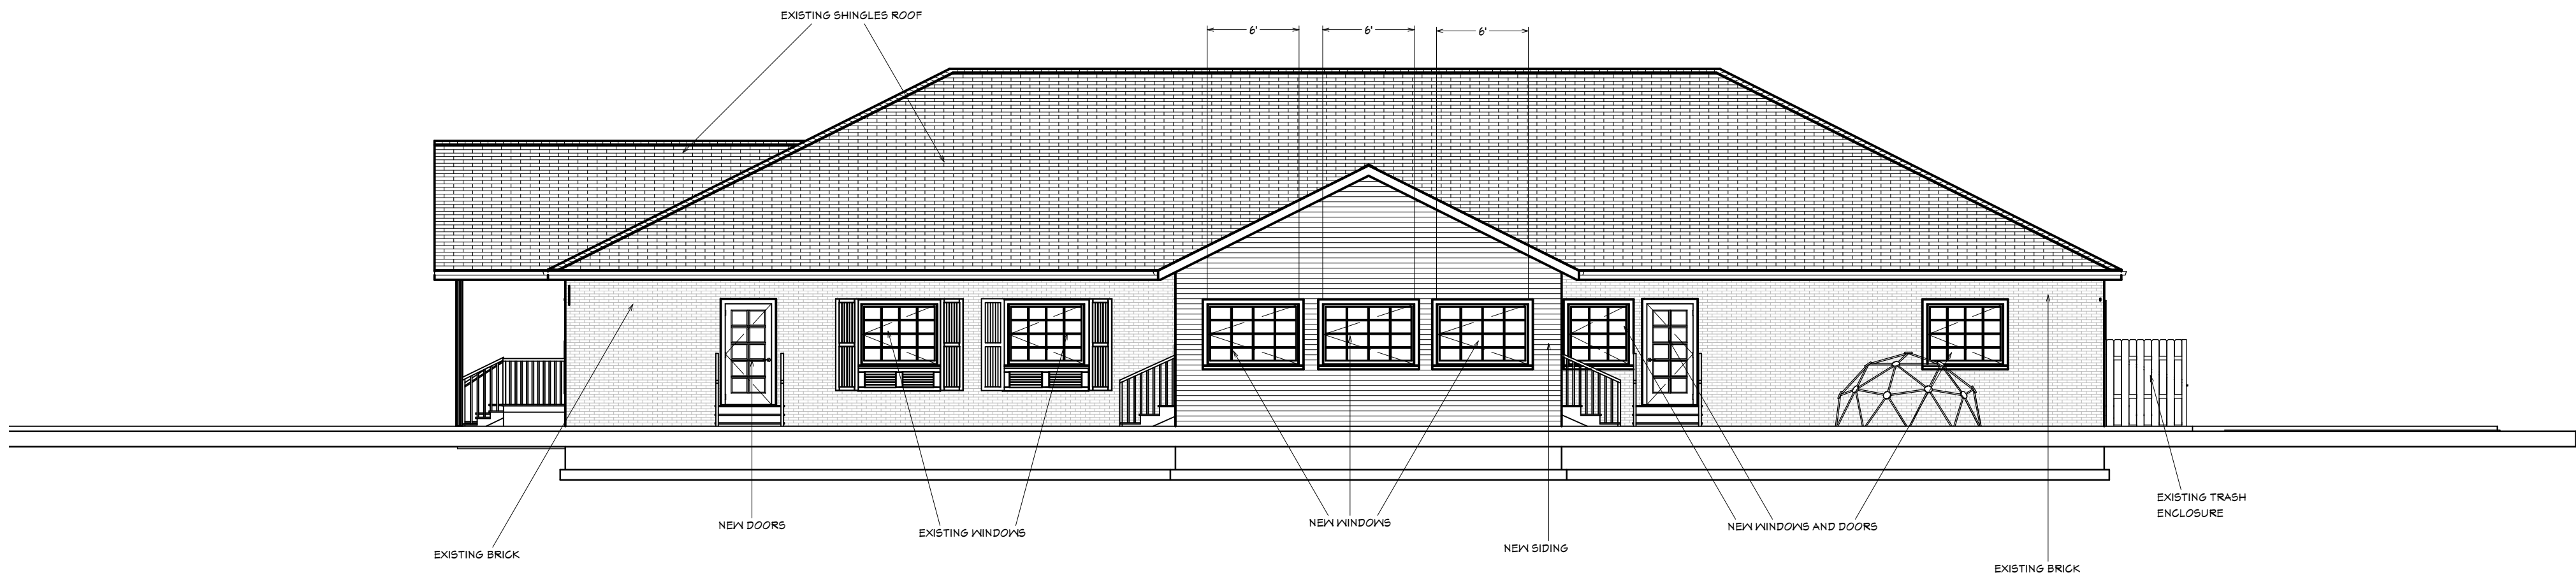

Elevation 4
ELEVATION SOUTH
REVISED 5/31/2024

--

NO.	DESCRIPTION	BY	DATE

SHEET TITLE:
ELEVATION WEST

PROJECT DESCRIPTION:
1007 W EUCLID AVE ARLINGTON HTS. IL

DRAWINGS PROVIDED BY:
DAMIAN DWULIT

DATE:
5/31/2024

SCALE:
1/8" = 1 foot

SHEET:
A-1