



REVISED FLOOR PLAN
Received 12-05-2014

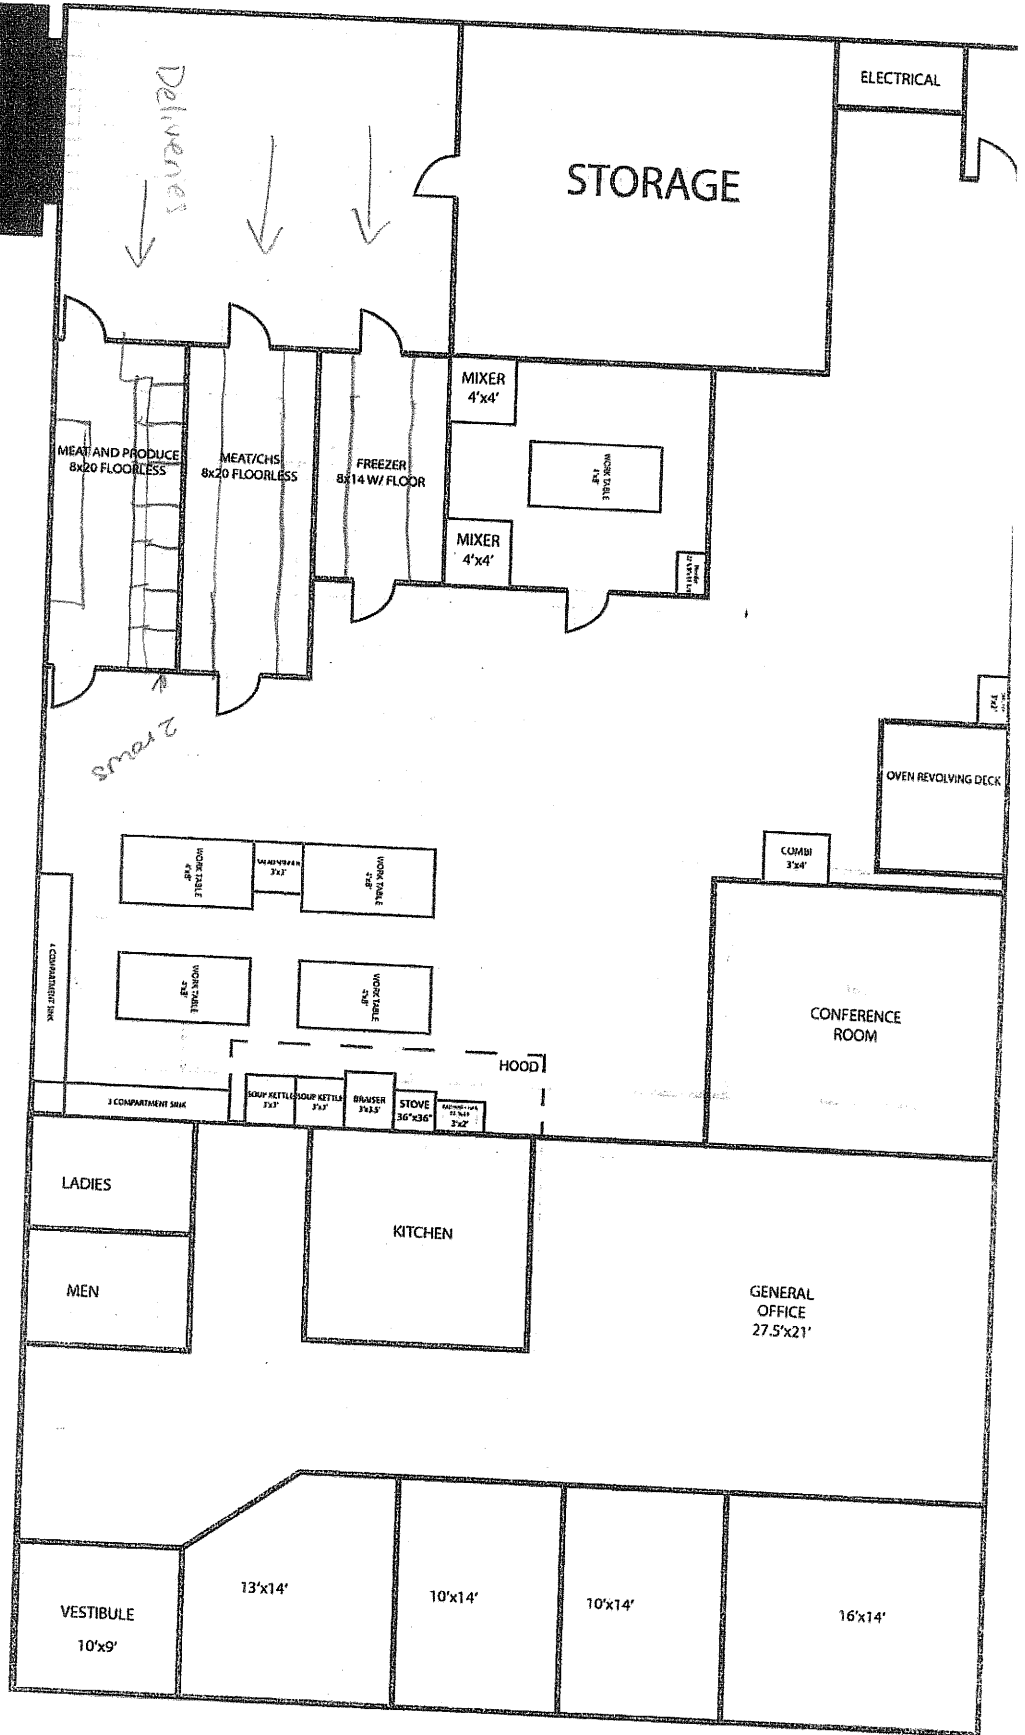



FLOOR PLAN PRESENTED TO
PLAN COMMISSION

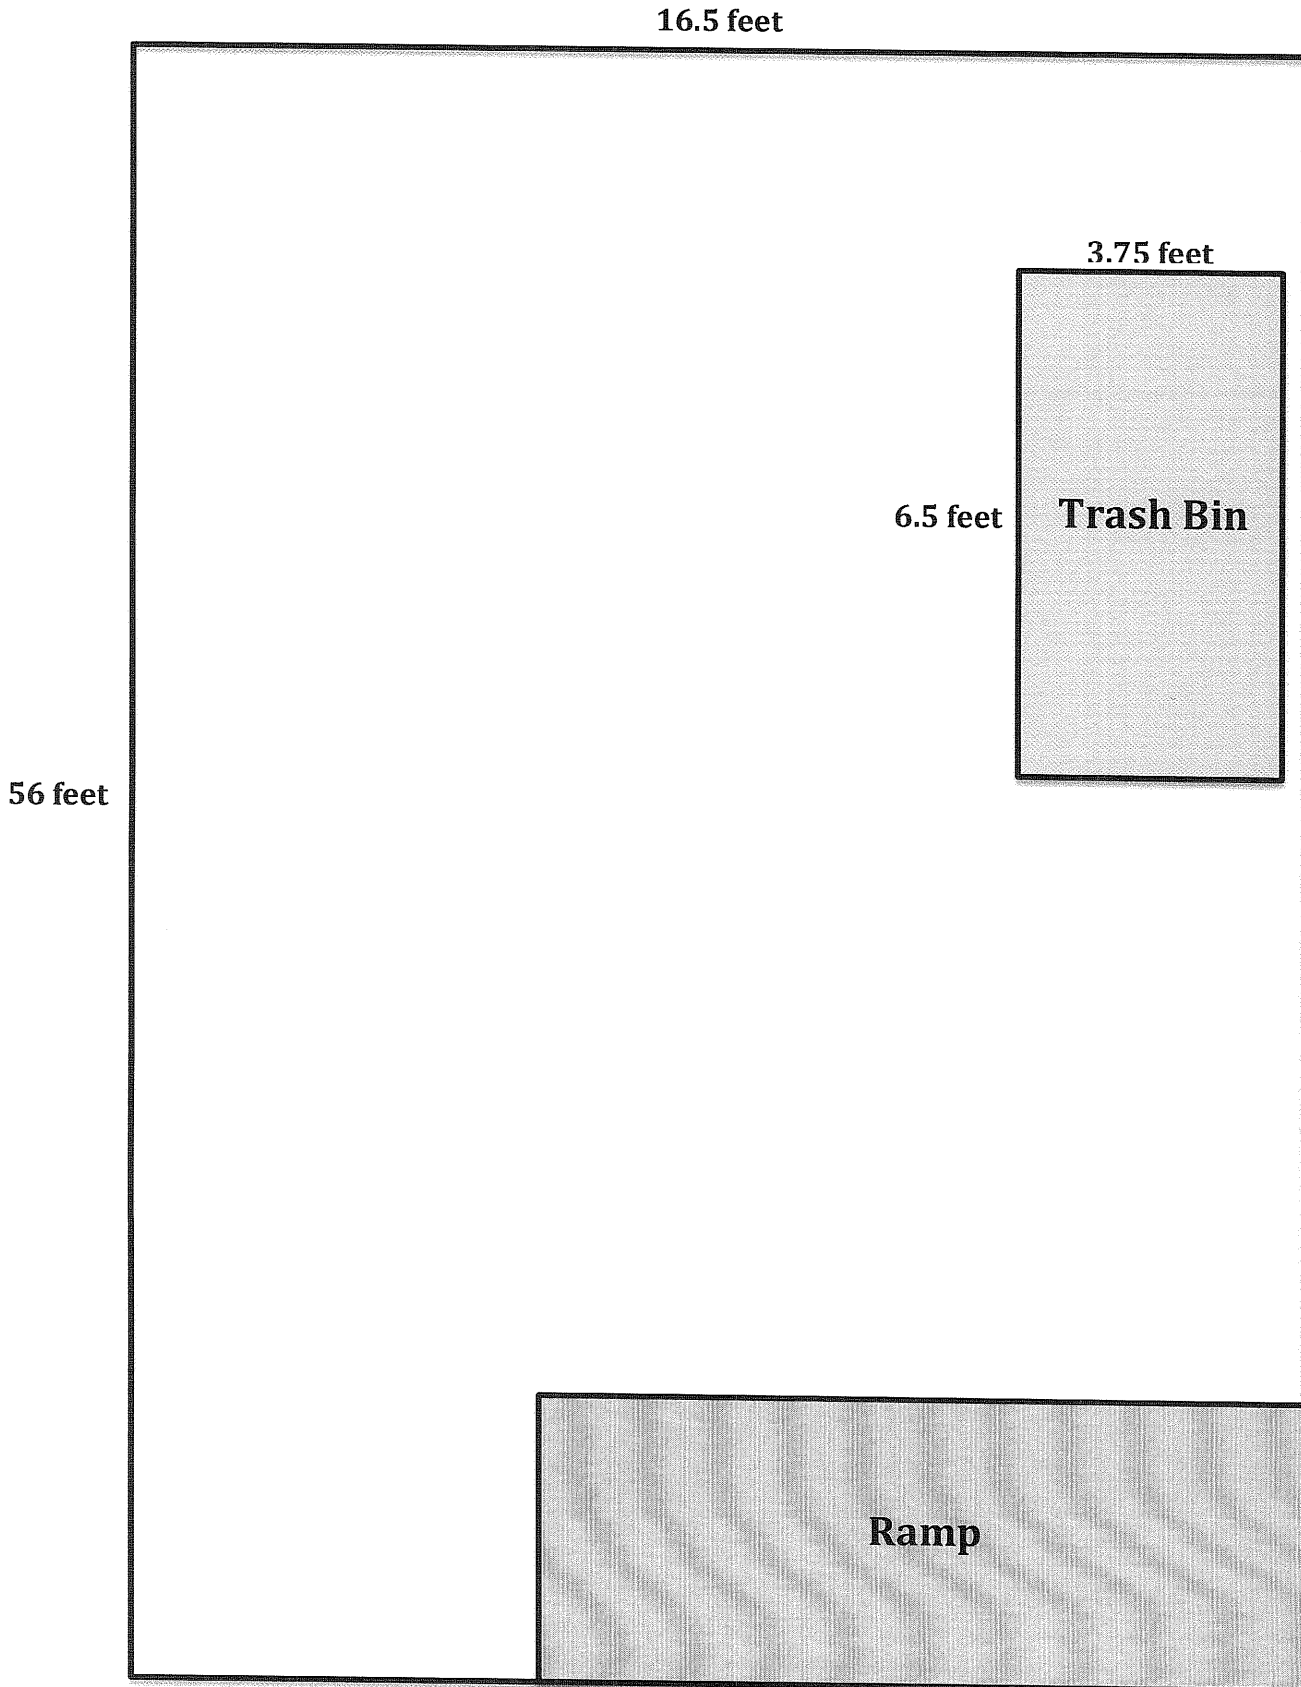