


C. Elevations

Memphis | 3672 SF 50' x 58'

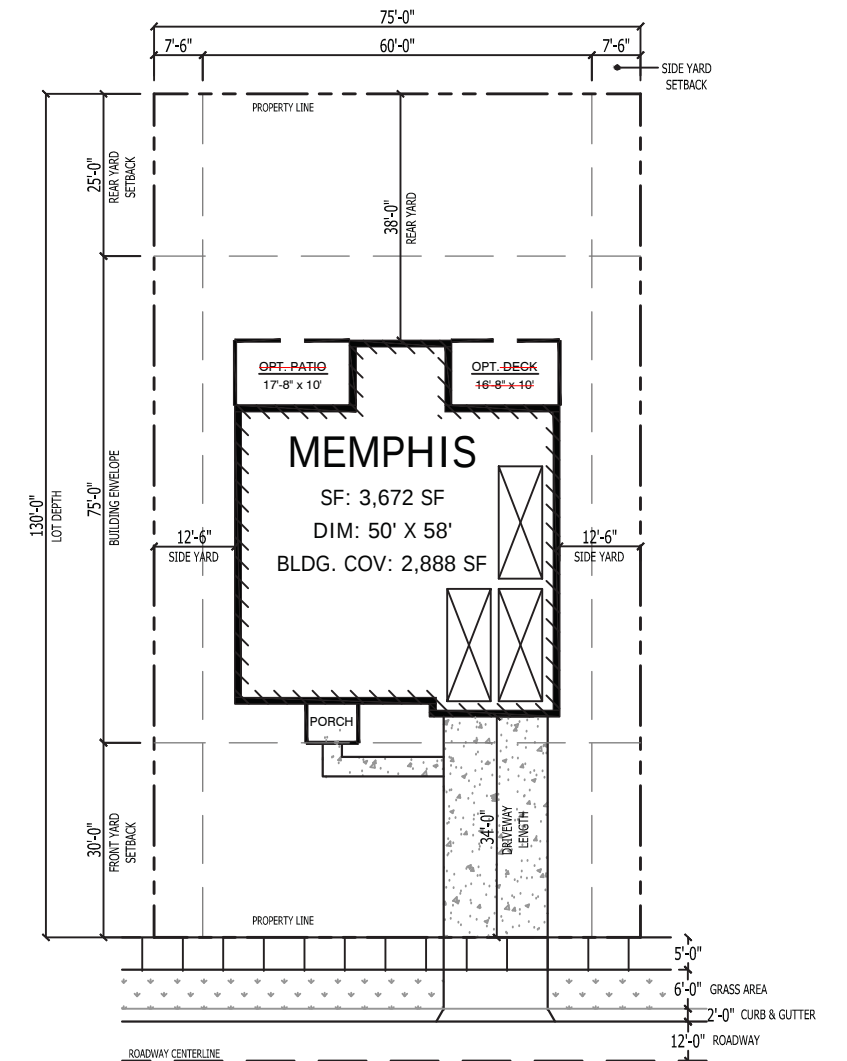

TYPICAL LOT



ELEVATION B (BRICK)



ELEVATION B (STONE)



ELEVATION B (SIDING)

MEMPHIS

3672 Square Feet: 50'x58'

ELEVATION G




1 FRONT ELEVATION - FORM 'GT' (STONE)
SCALE: 1/4"=1'-0"




2 FRONT ELEVATION - FORM 'GB' (BRICK)
SCALE: 1/4"=1'-0"

CHICAGO DIVISION
CHRISTINA COURT

MEMPHIS
3672 Square Feet: 50'x58'
ELEVATION H

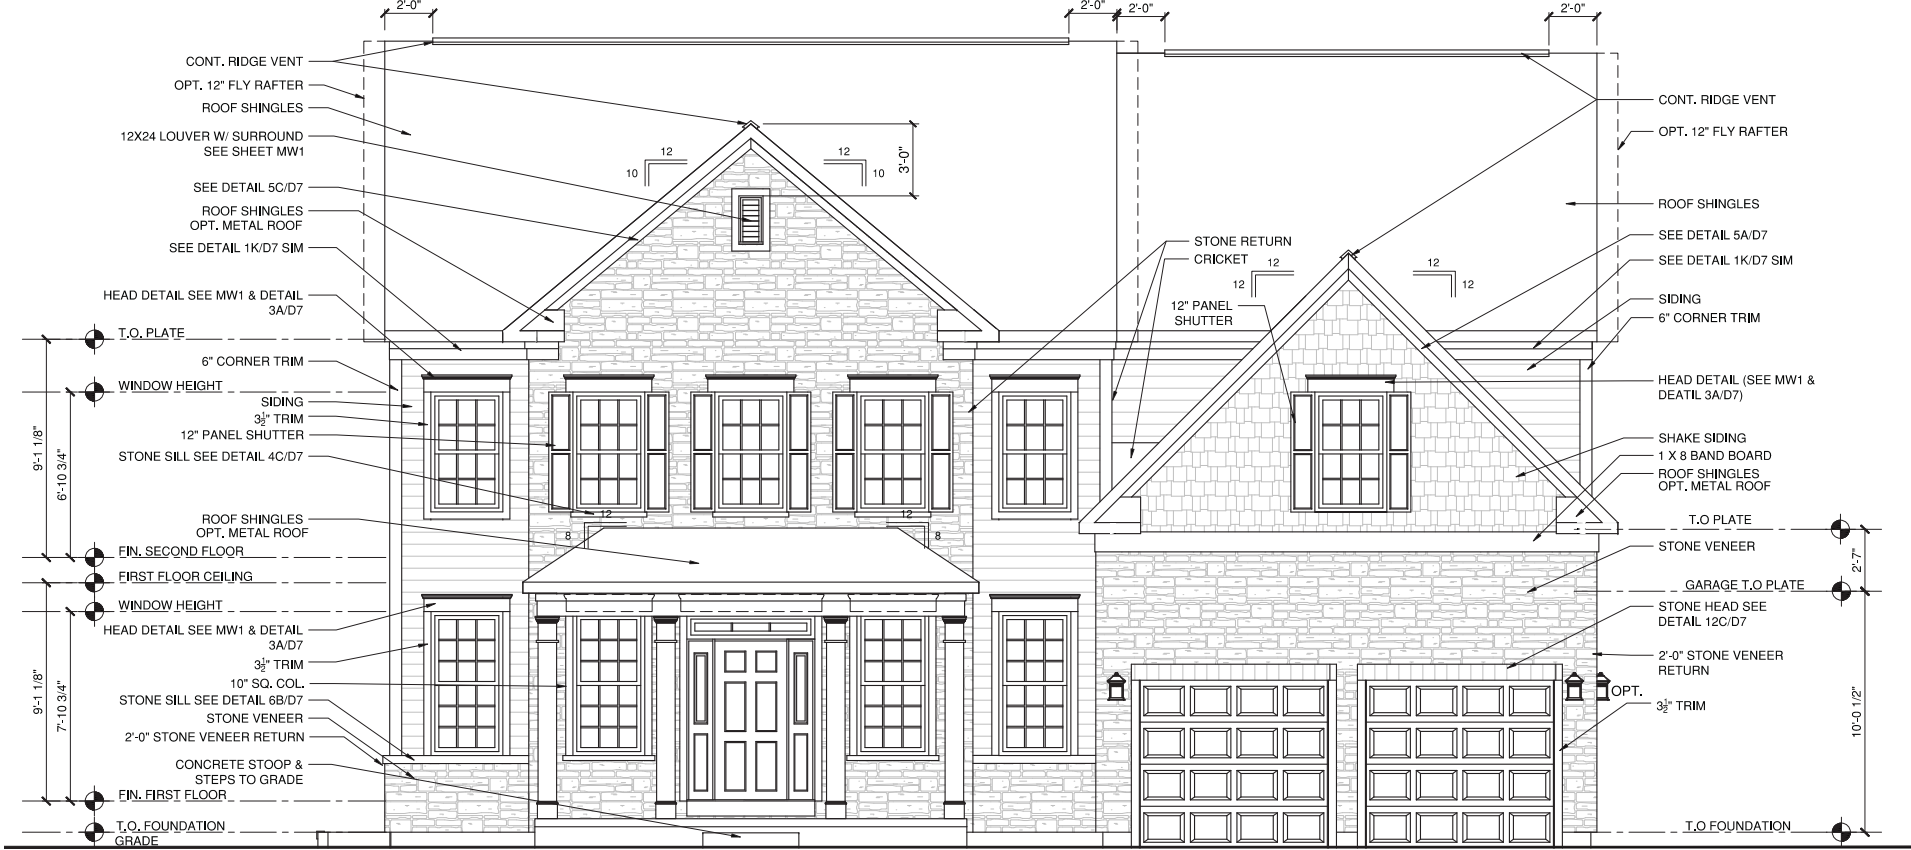


1 FRONT ELEVATION - FORM 'HT' (STONE)
SCALE: 1/4"=1'-0"

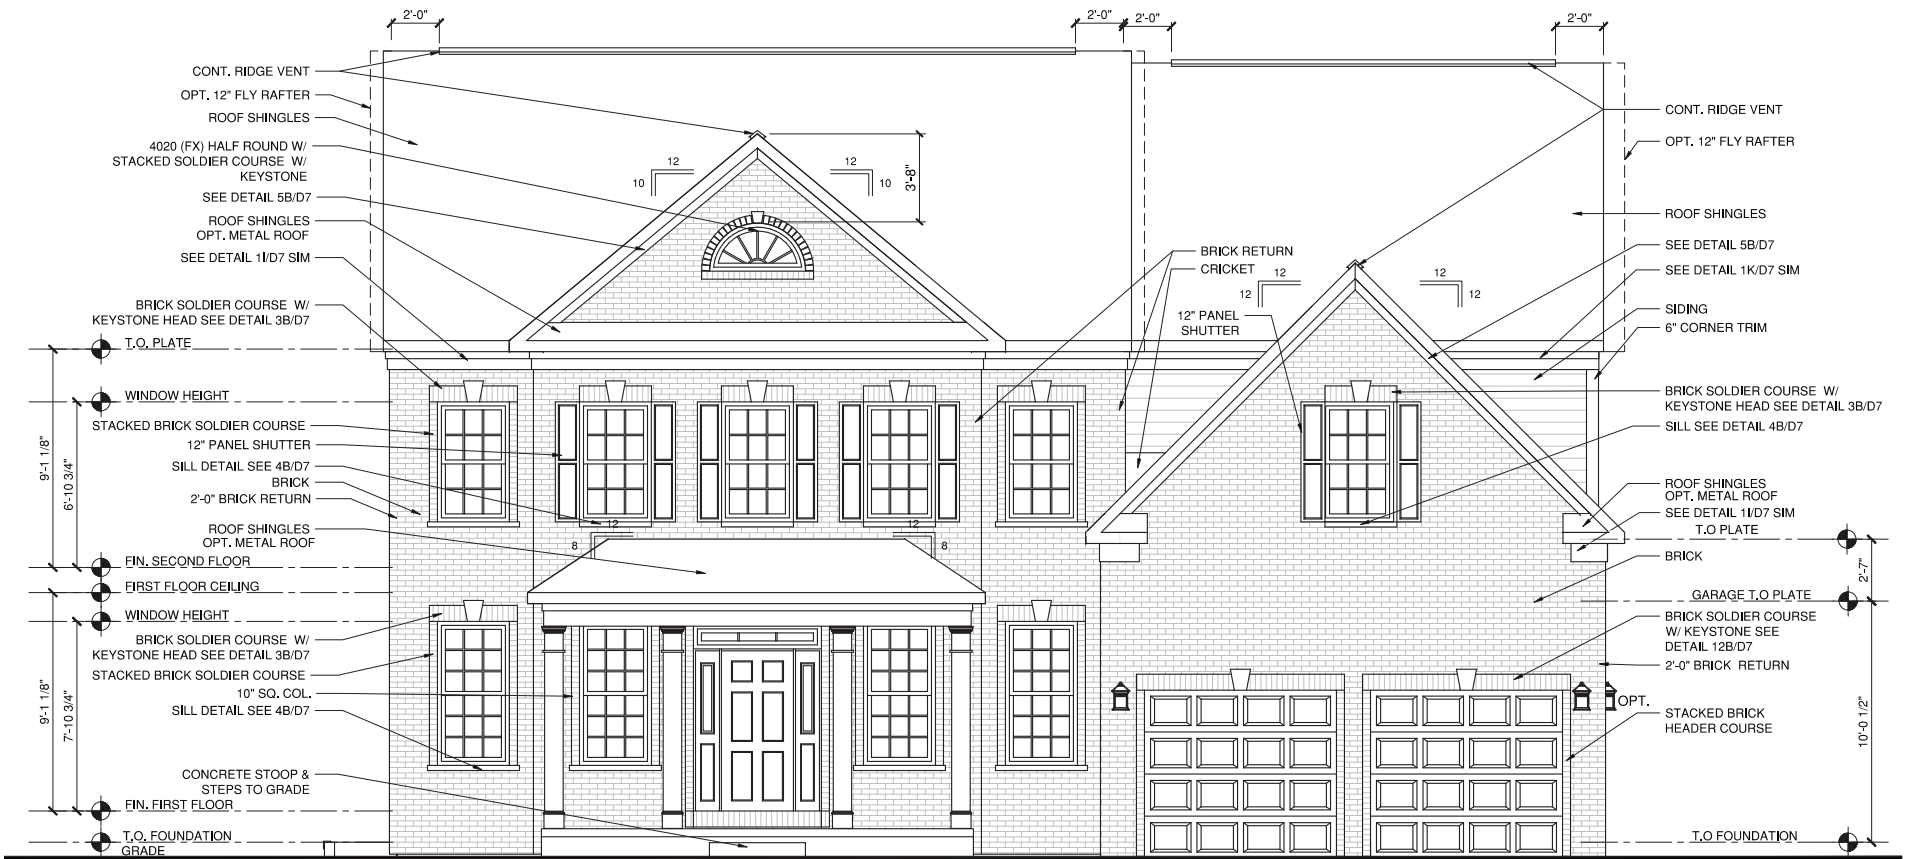

4 FRONT ELEVATION - FORM 'HB' (BRICK)
SCALE: 1/4"=1'-0"

CHICAGO DIVISION
CHRISTINA COURT

MEMPHIS
3672 Square Feet: 50'x58'
ELEVATION H

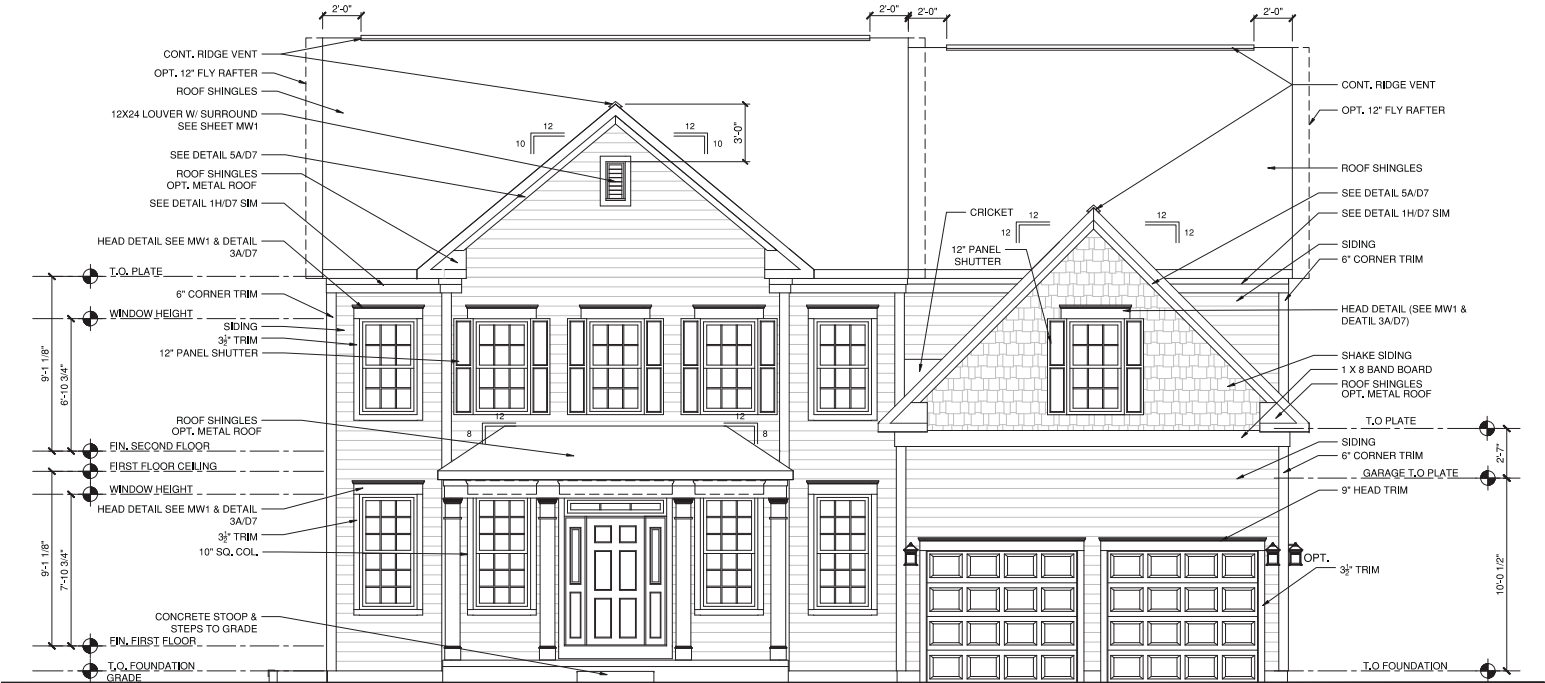

1 FRONT ELEVATION - FORM 'HS' (SIDING)

NOTE: WINDOW GRID PATTERNS ON SIDES AND REAR ELEVATION SHALL MATCH FRONT ELEVATION

NOTE: PROVIDE A DOUBLE LAYER OF ROOF UNDERLAYMENT ON ROOFS WITH PITCHES LESS THAN 4:12



3 LEFT SIDE ELEVATION - FORM 'H'
SCALE: 1/8"=1'-0"




4 REAR ELEVATION - FORM 'H'
SCALE: 1/8"=1'-0"



5 RIGHT SIDE ELEVATION - FORM 'H'
SCALE: 1/8"=1'-0"

CHICAGO DIVISION
CHRISTINA COURT

Boulder Courtyard | 4018 SF 58' x 71'

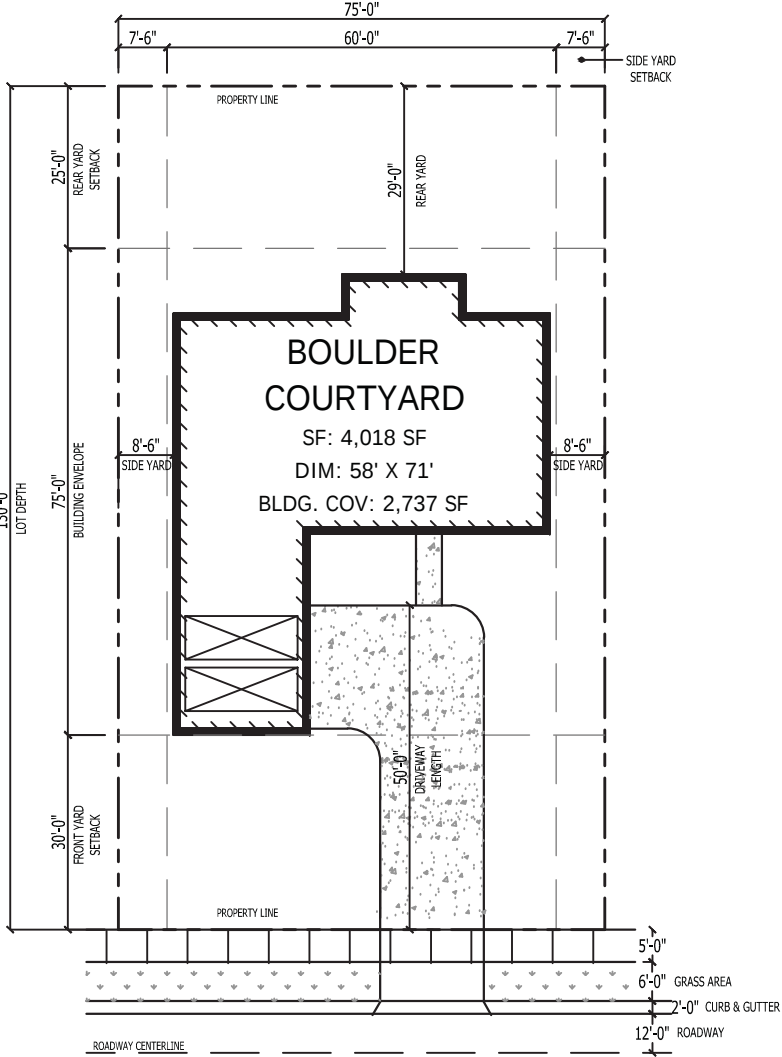


TYPICAL LOT


BOULDER COURTYARD

4018 Square Feet: 58'x71'

ELEVATION H

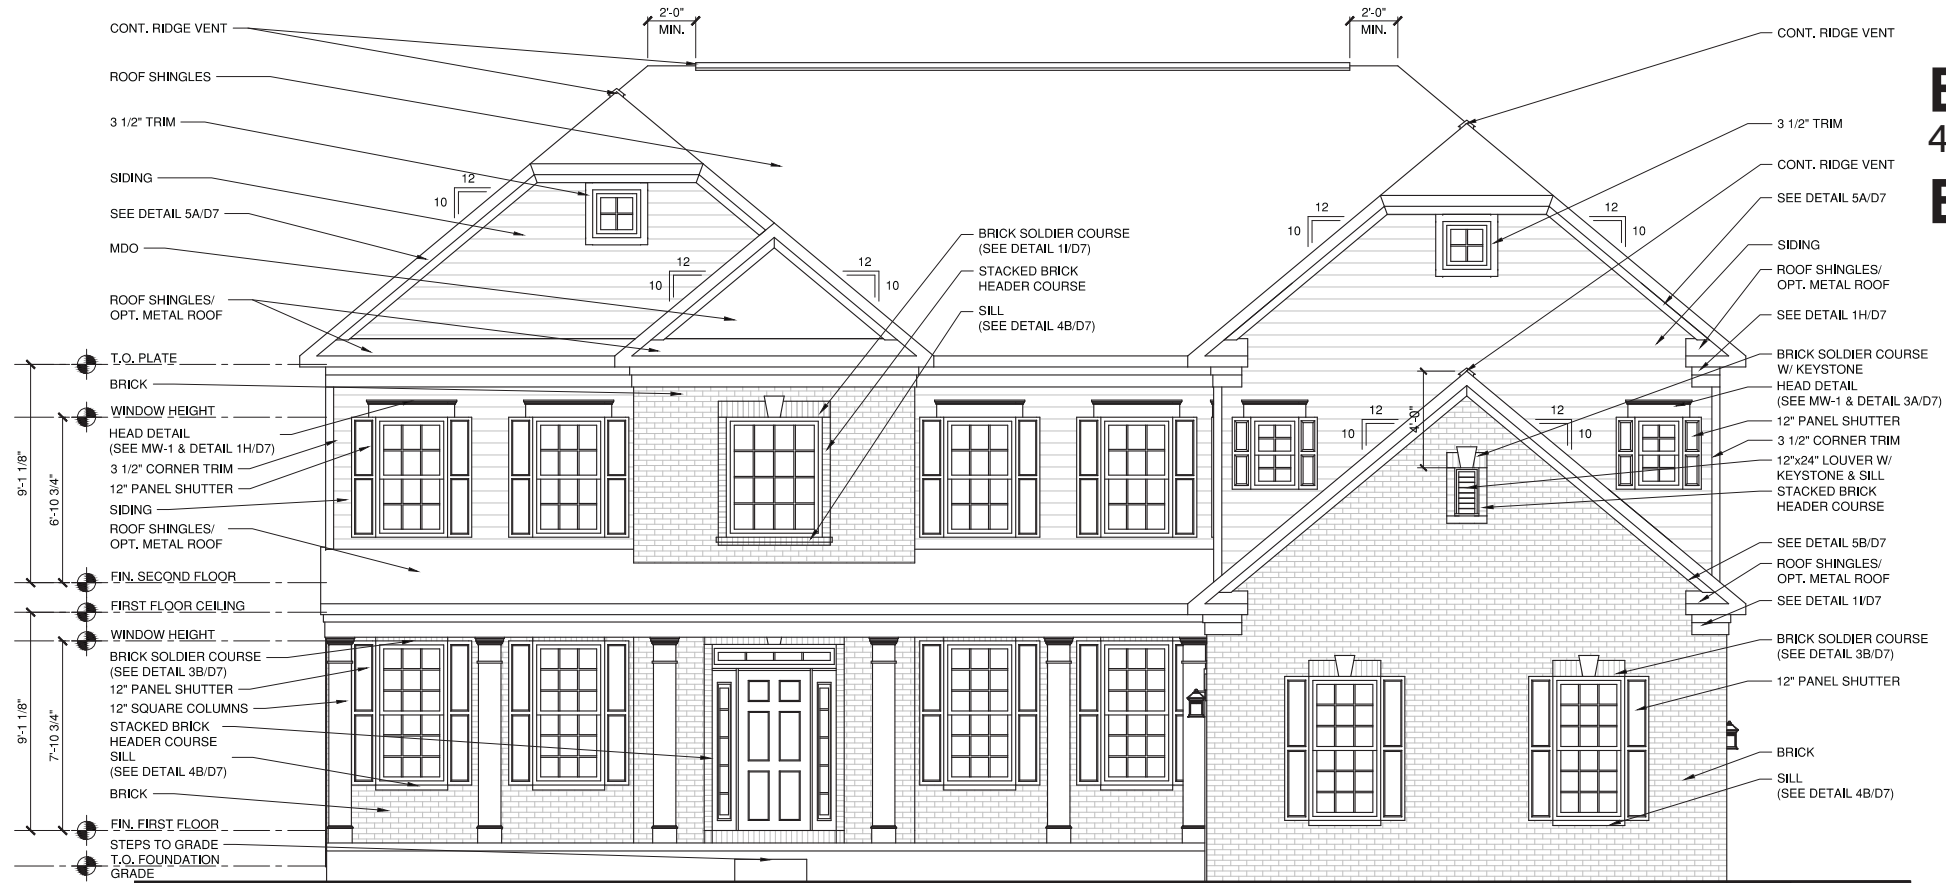


1 FRONT ELEVATION - FORM 'HB' (BRICK)
SCALE: 1/4"=1'-0"

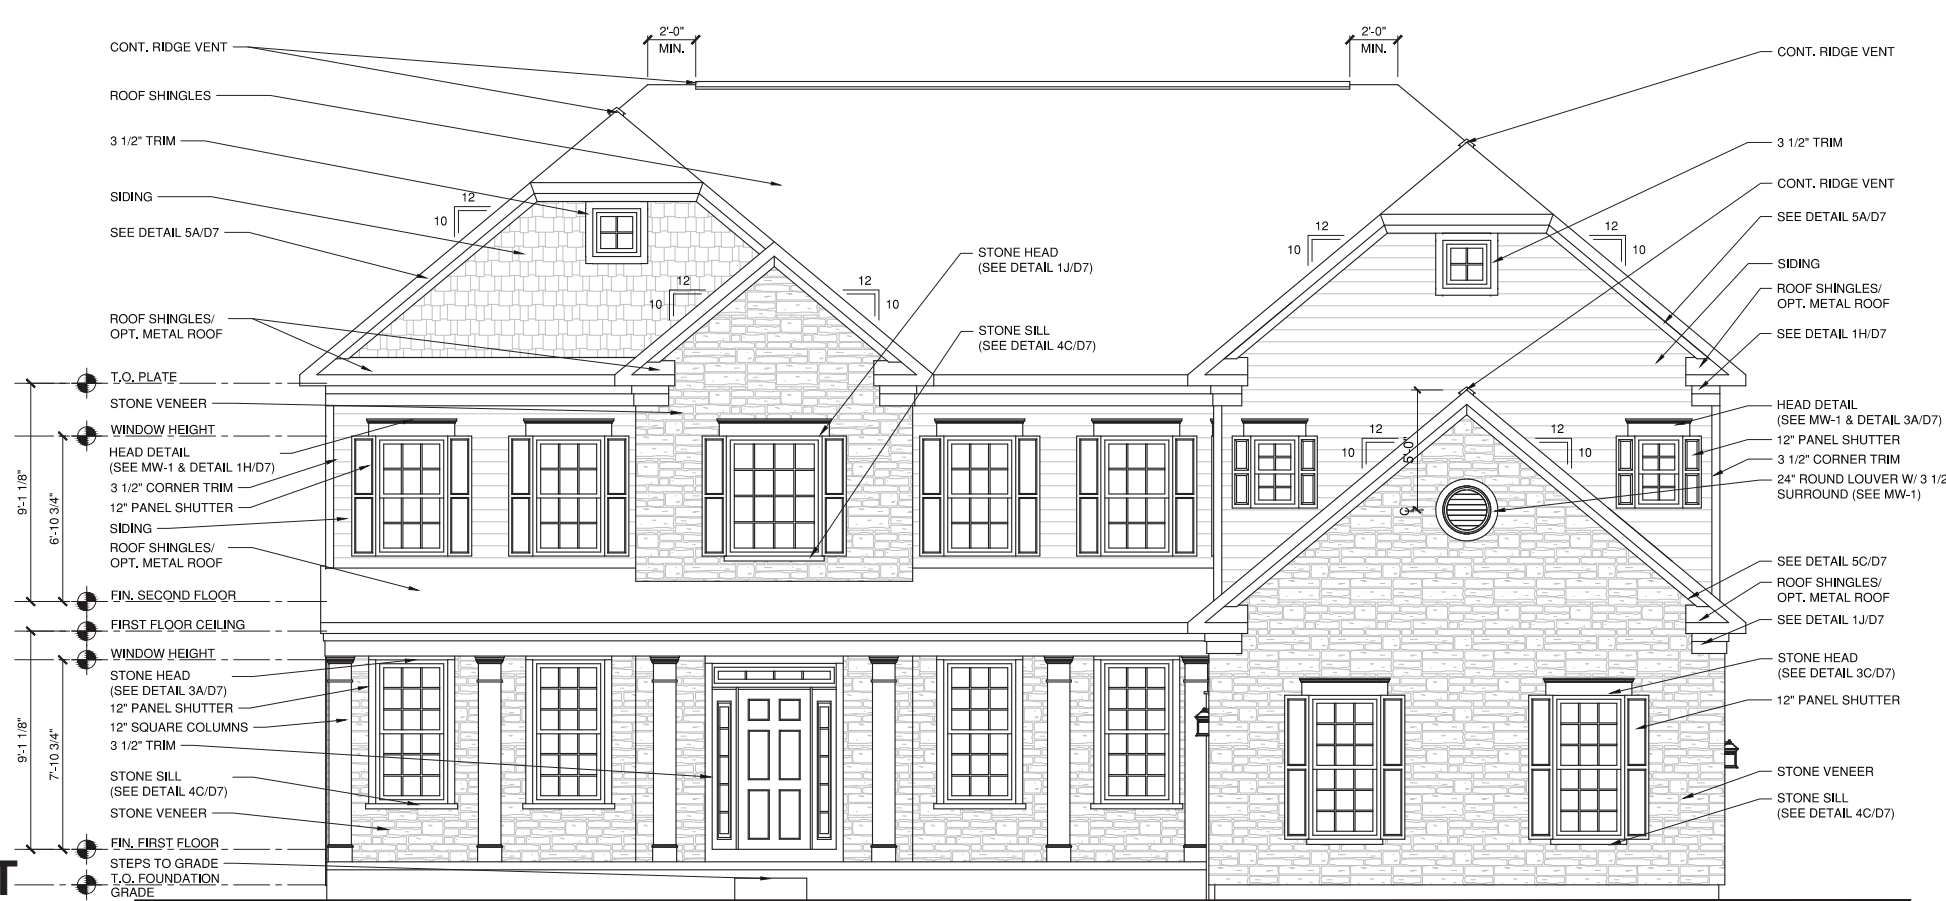

4 FRONT ELEVATION - FORM 'HT' (STONE)
SCALE: 1/4"=1'-0"

CHICAGO DIVISION
CHRISTINA COURT

BOULDER COURTYARD
4018 Square Feet: 58'x71'
ELEVATION H

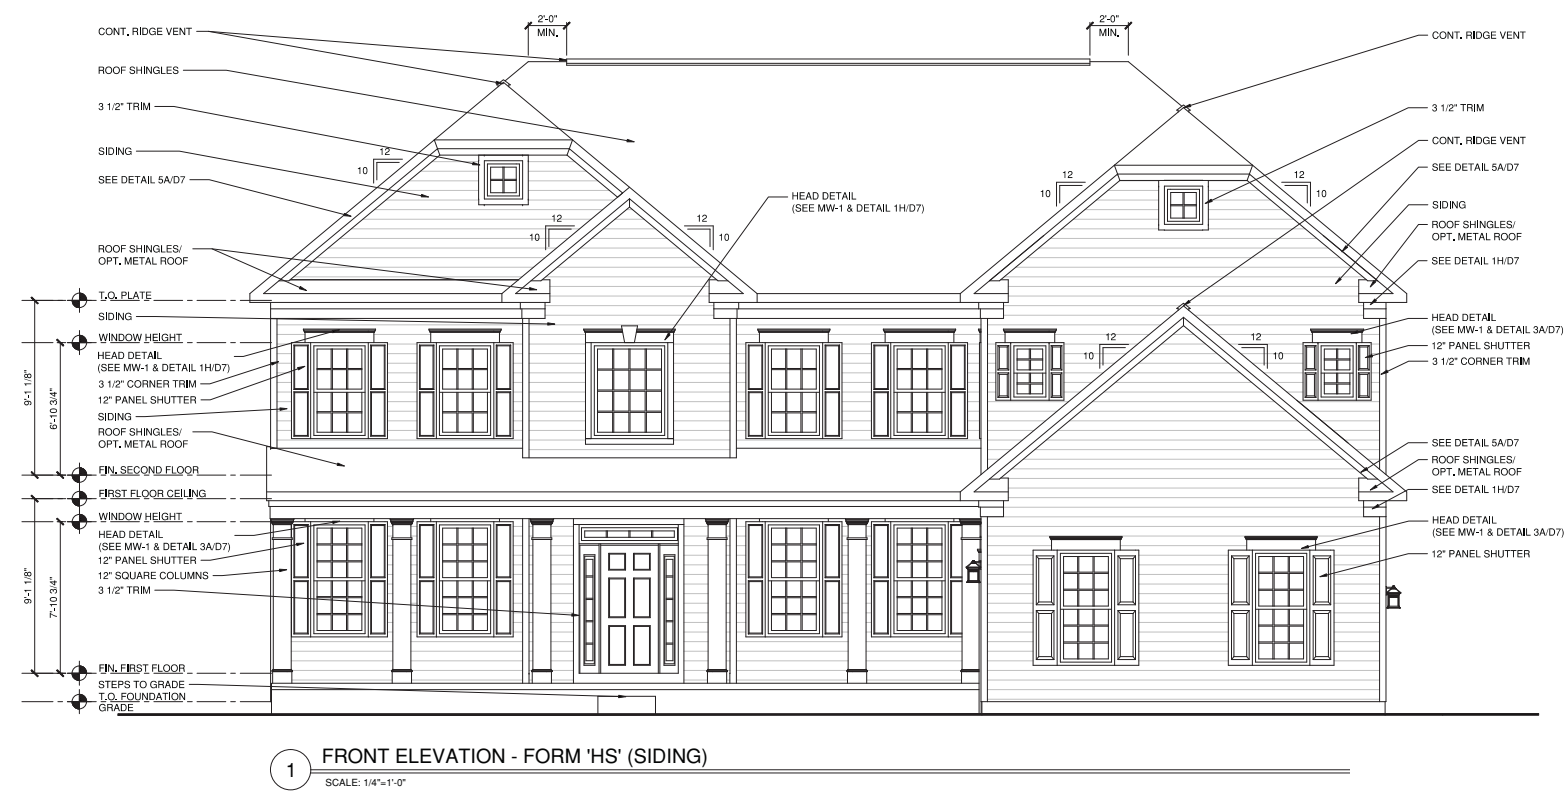

REAR ELEVATION




RIGHT SIDE ELEVATION




LEFT SIDE ELEVATION

BOULDER COURTYARD
4018 Square Feet: 58'x71'
ELEVATION J

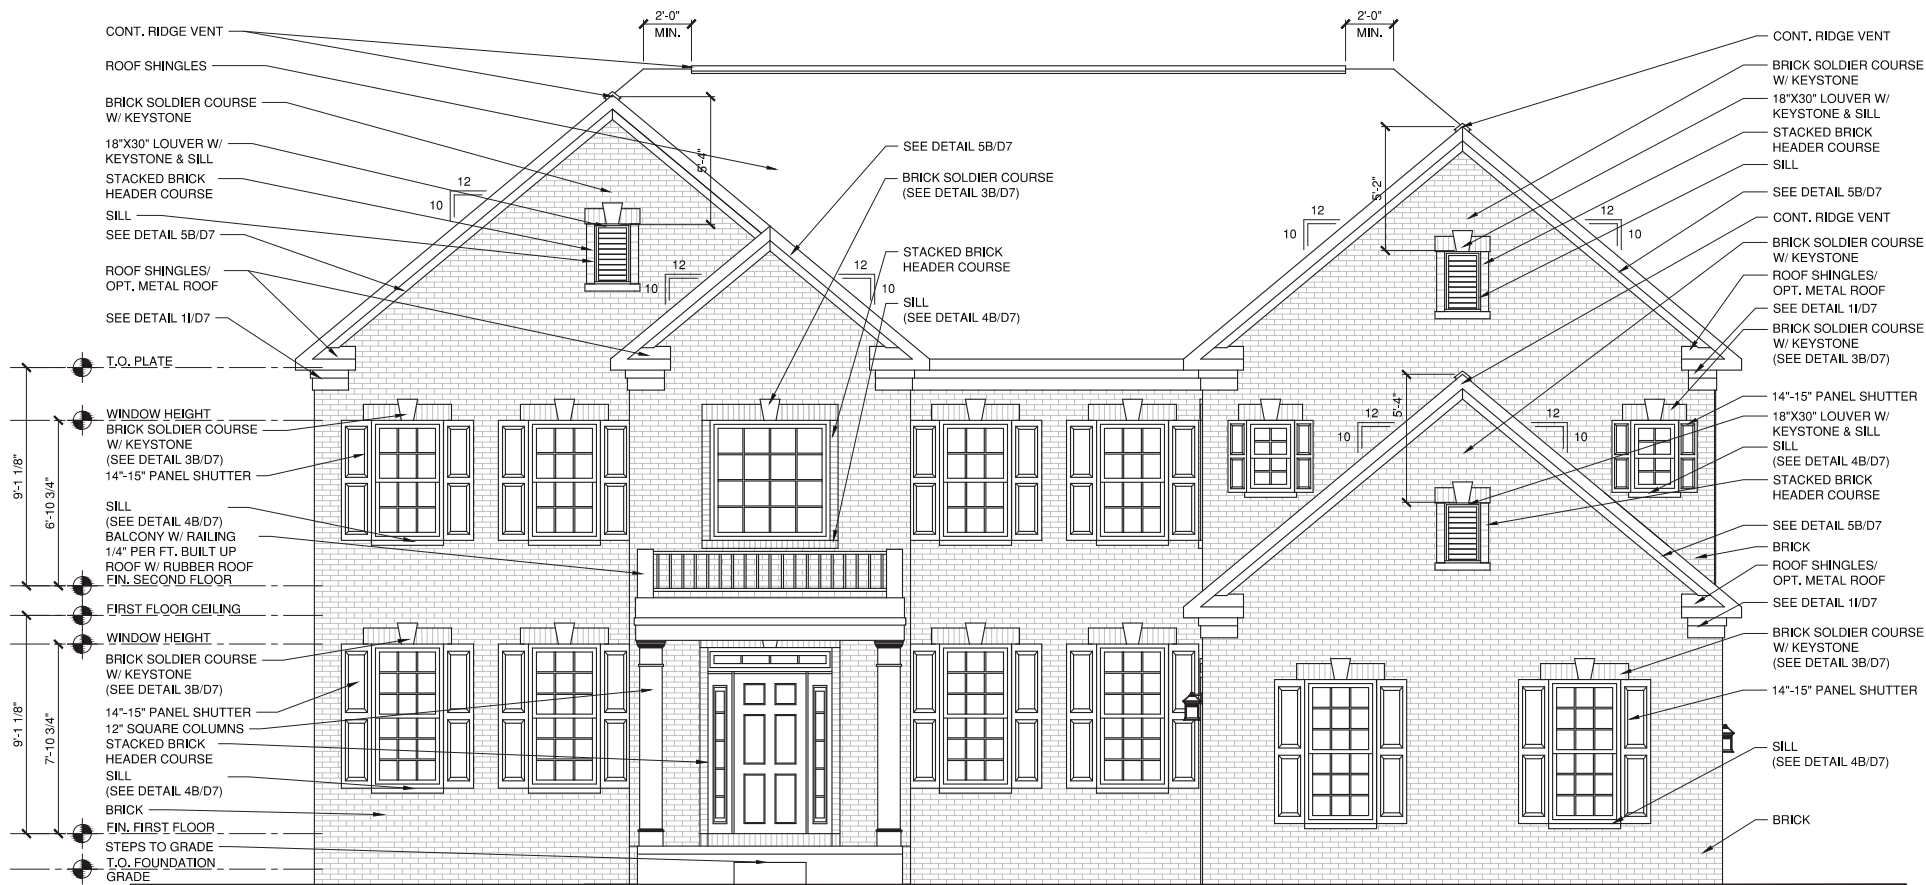


1 FRONT ELEVATION - FORM 'JB' (BRICK)
SCALE: 1/4"=1'-0"

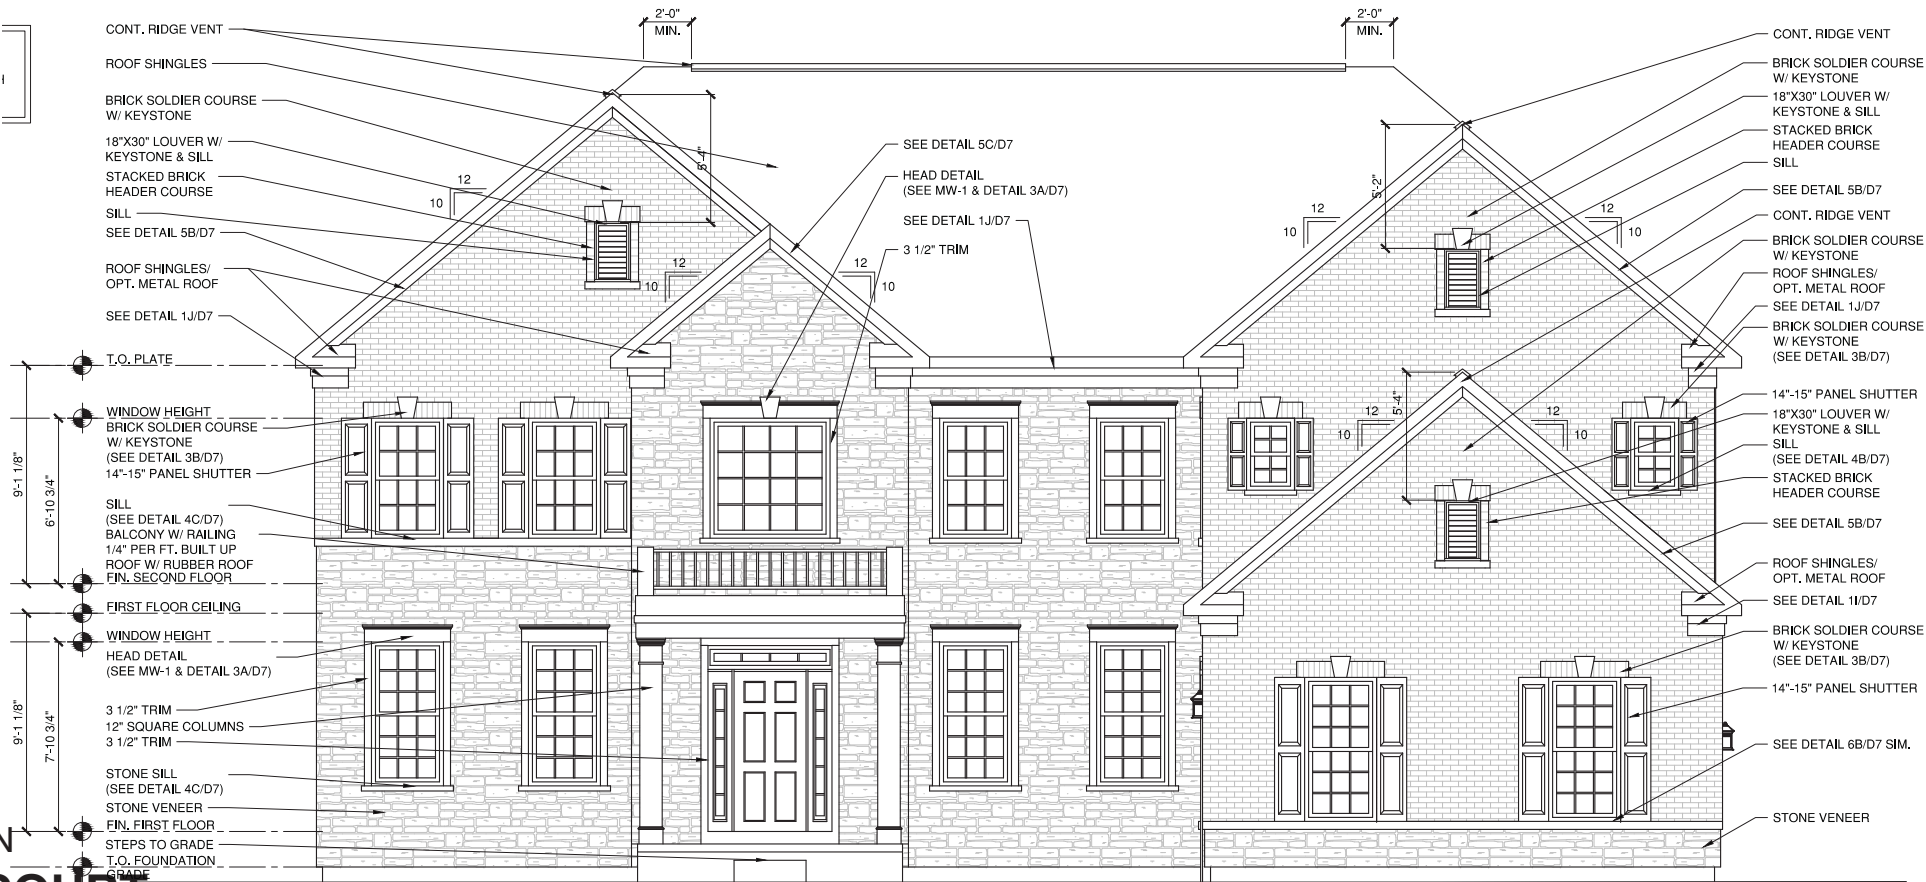

4 FRONT ELEVATION - FORM 'JT' (STONE)
SCALE: 1/4"=1'-0"

CHICAGO DIVISION
CHRISTINA COURT

BOULDER COURTYARD
4018 Square Feet: 58'x71'
ELEVATION J

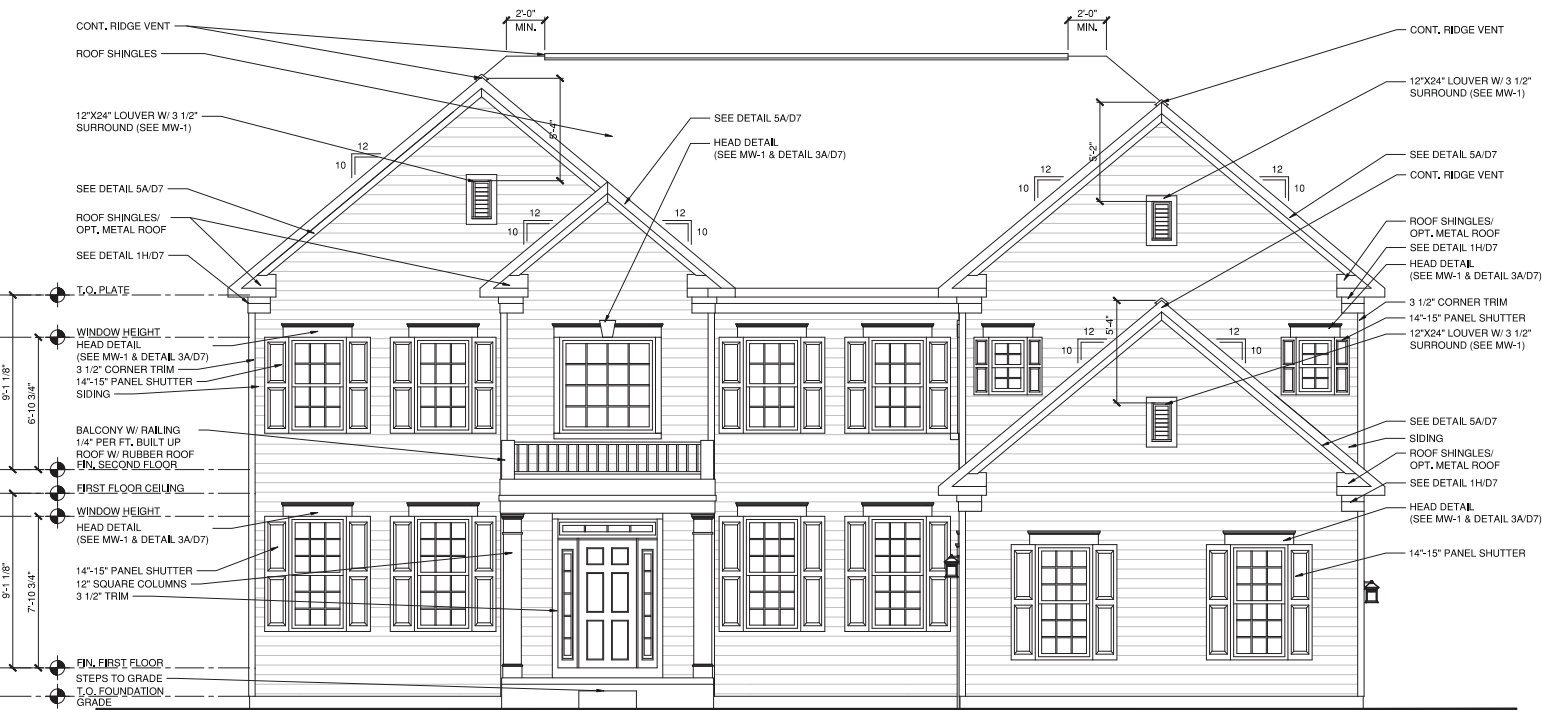

1 FRONT ELEVATION - FORM 'JS' (SIDING)
SCALE: 1/4"=1'-0"



REAR ELEVATION




RIGHT SIDE ELEVATION



LEFT SIDE ELEVATION

C. Elevations

Victoria | 3445 SF 56' x 44'

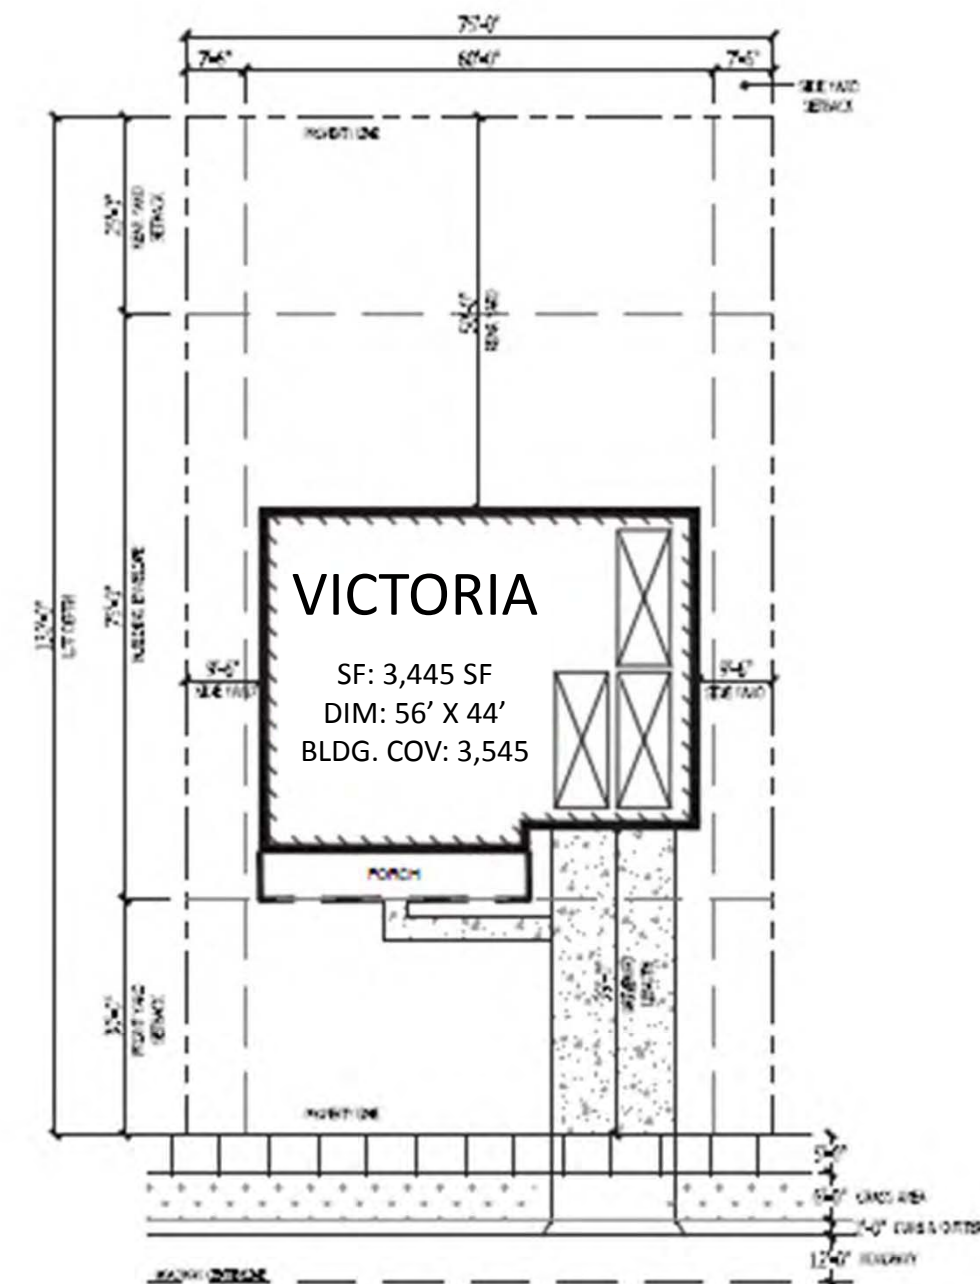

TYPICAL LOT

VICTORIA G ELEVATION



OPTIONAL SIDE CANTILEVERED

SCALE: 1/4" = 1'-0"


STANDARD "GS" ELEVATION

SCALE: 1/4" = 1'-0"




STANDARD "GS" ELEVATION — LEFT SIDE

SCALE: 1/8" = 1'-0"

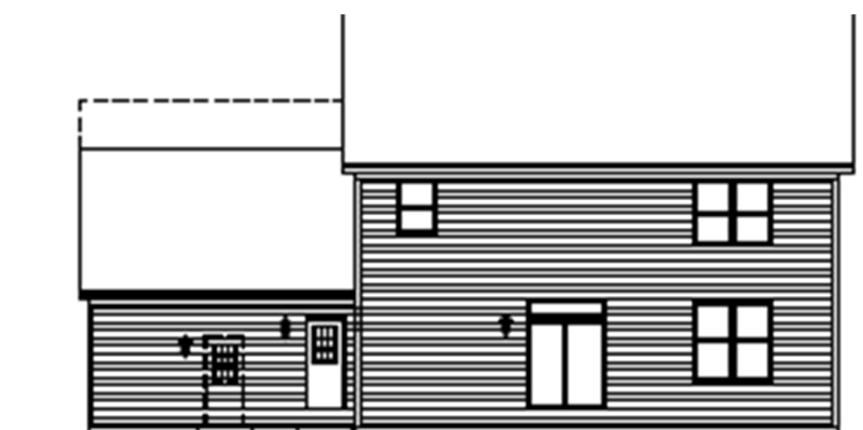

STANDARD "GS" ELEVATION — REAR

SCALE: 1/8" = 1'-0"

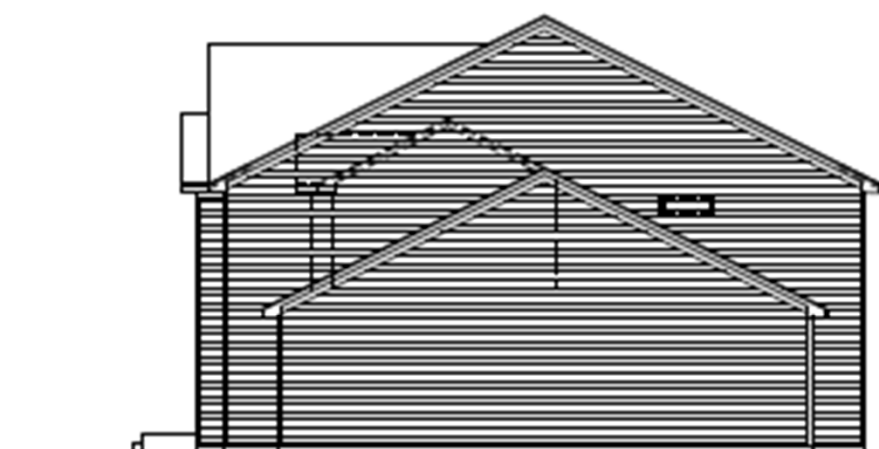


STANDARD "GS" ELEVATION — RIGHT SIDE

SCALE: 1/8" = 1'-0"

CHICAGO DIVISION
CHRISTINA COURT

VICTORIA F ELEVATION

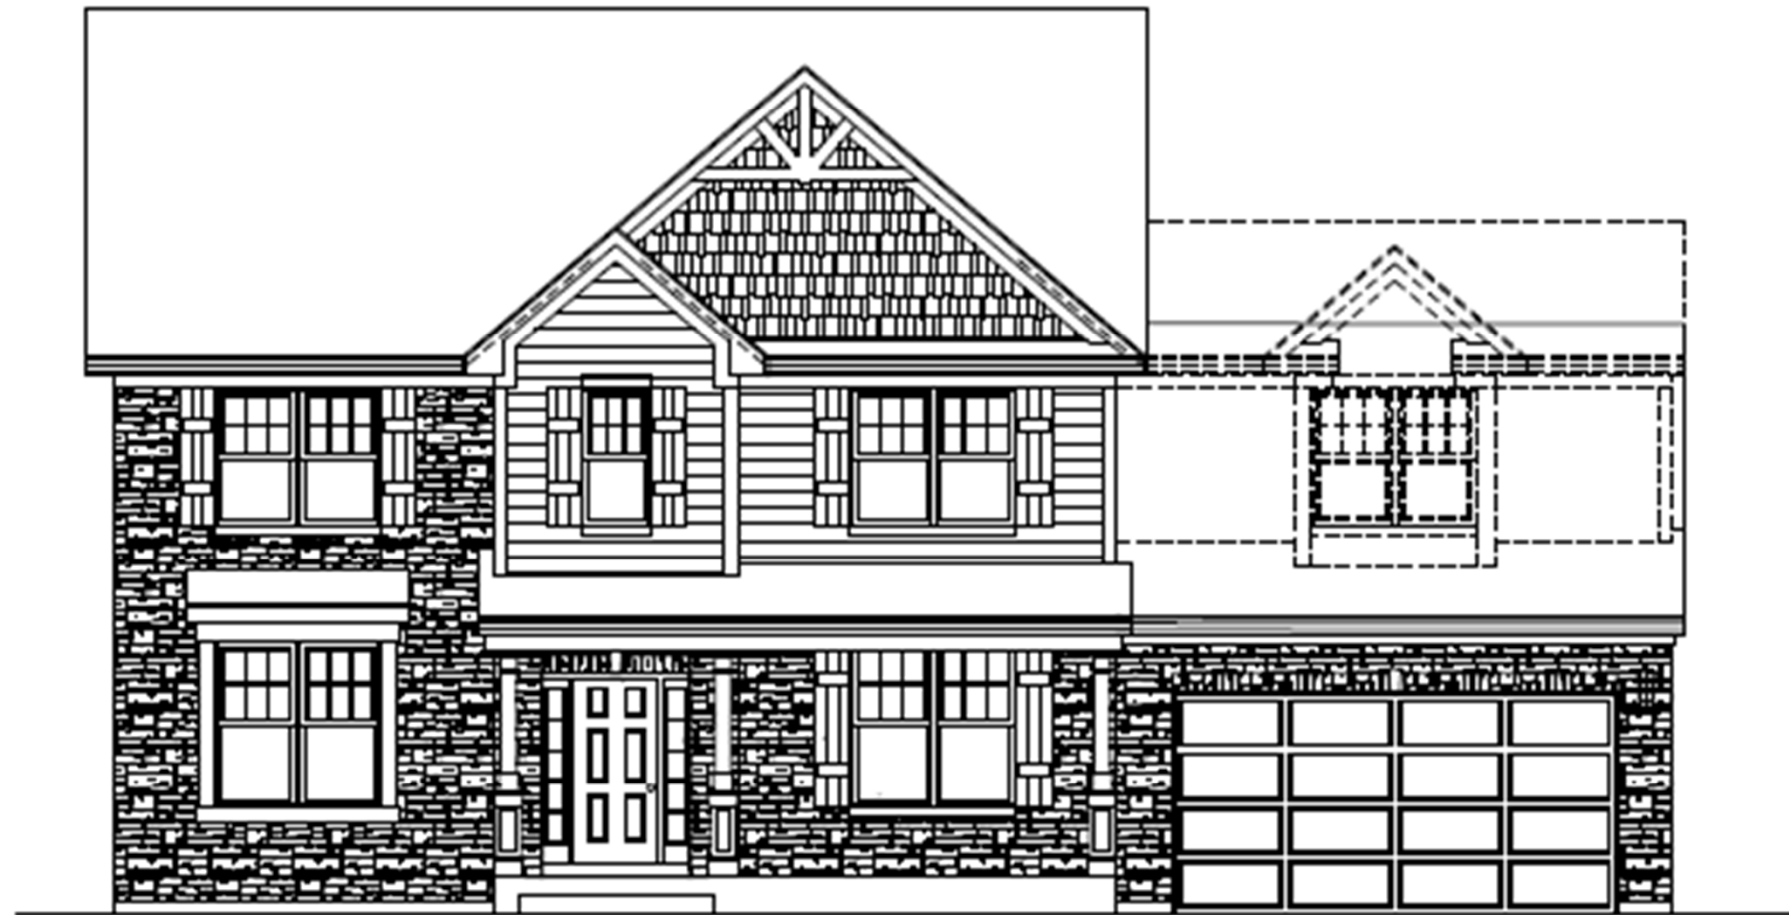


STANDARD "FT" ELEVATION

SCALE: 1/8" = 1'-0"




STANDARD "FT" ELEVATION — LEFT SIDE

SCALE: 1/8" = 1'-0"

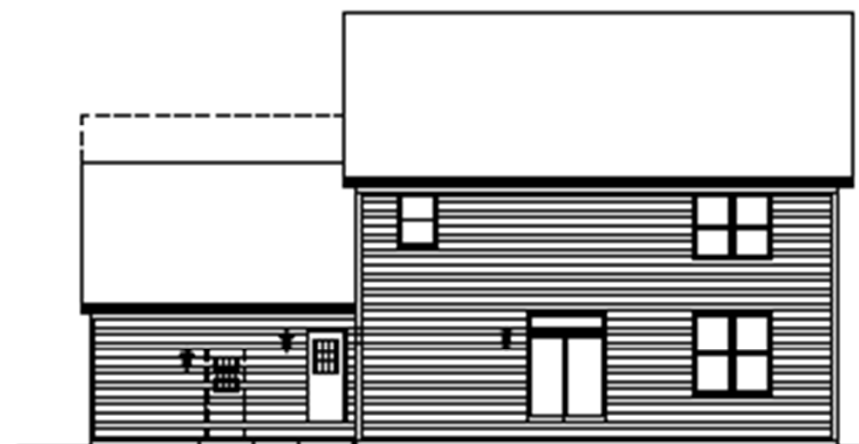

STANDARD "FT" ELEVATION — REAR

SCALE: 1/8" = 1'-0"

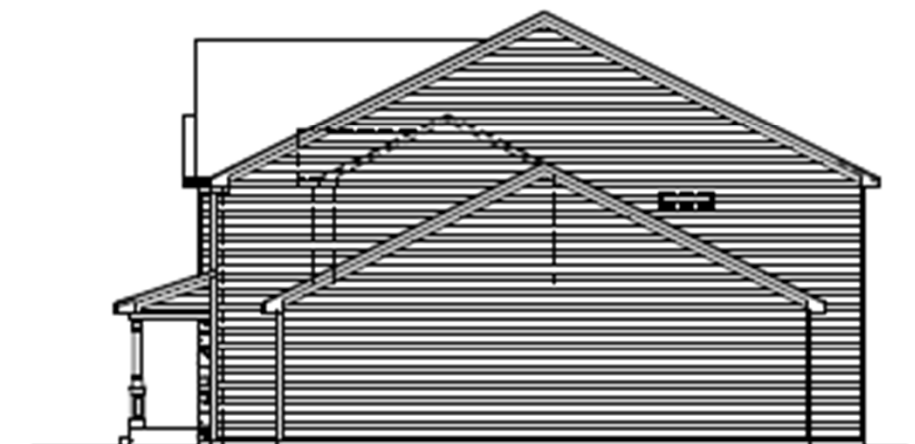

STANDARD "FT" ELEVATION — RIGHT SIDE

SCALE: 1/8" = 1'-0"

CHICAGO DIVISION
CHRISTINA COURT

VICTORIA H ELEVATION



STANDARD "HB" ELEVATION

SCALE: 1/4" = 1'-0"




STANDARD "HB" ELEVATION — LEFT SIDE

SCALE: 1/8" = 1'-0"



STANDARD "HB" ELEVATION — REAR

SCALE: 1/8" = 1'-0"

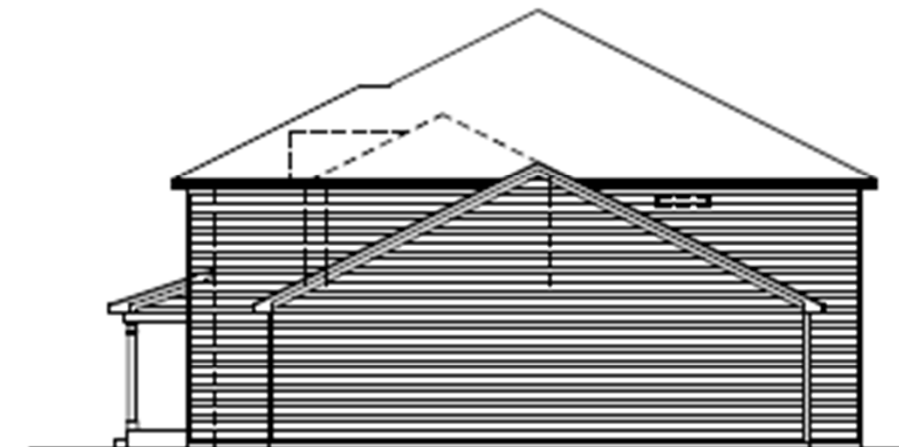


STANDARD "HB" ELEVATION — RIGHT SIDE

SCALE: 1/8" = 1'-0"

CHICAGO DIVISION
CHRISTINA COURT

Morton | 3501 SF 56' x 44'

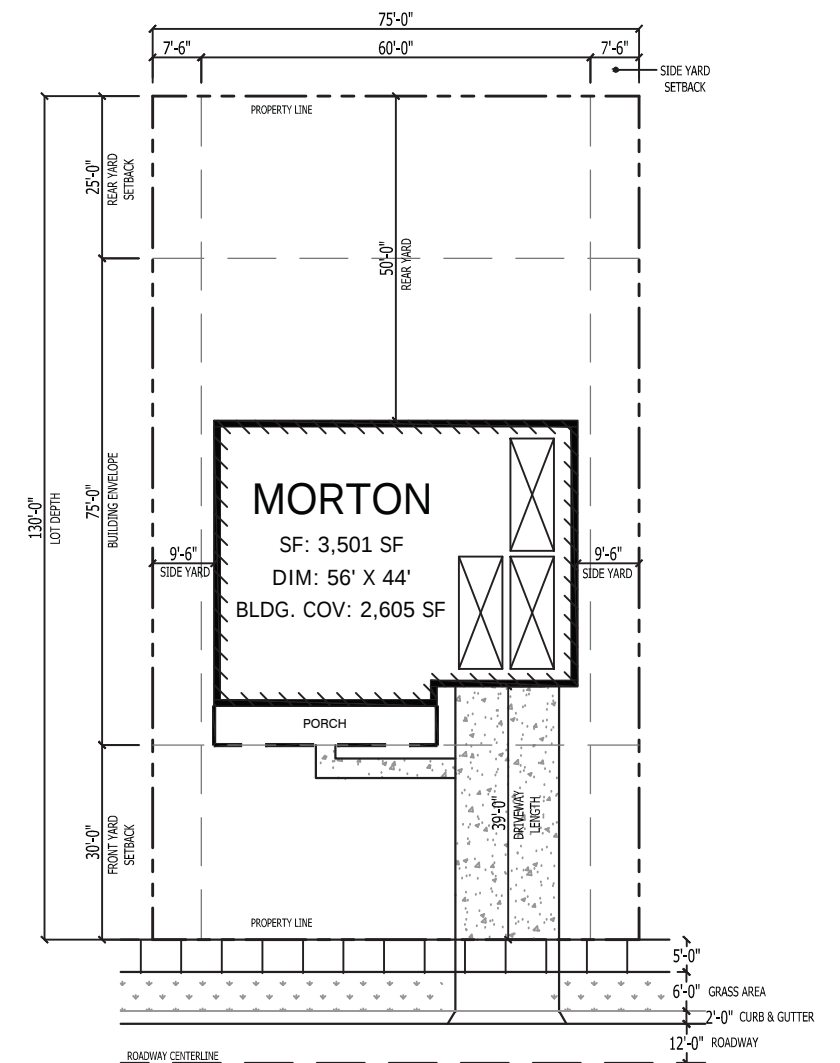

TYPICAL LOT


MORTON ELEVATION G



ELEVATION G SIDING - EXISTING




ELEVATION G STONE - EXISTING

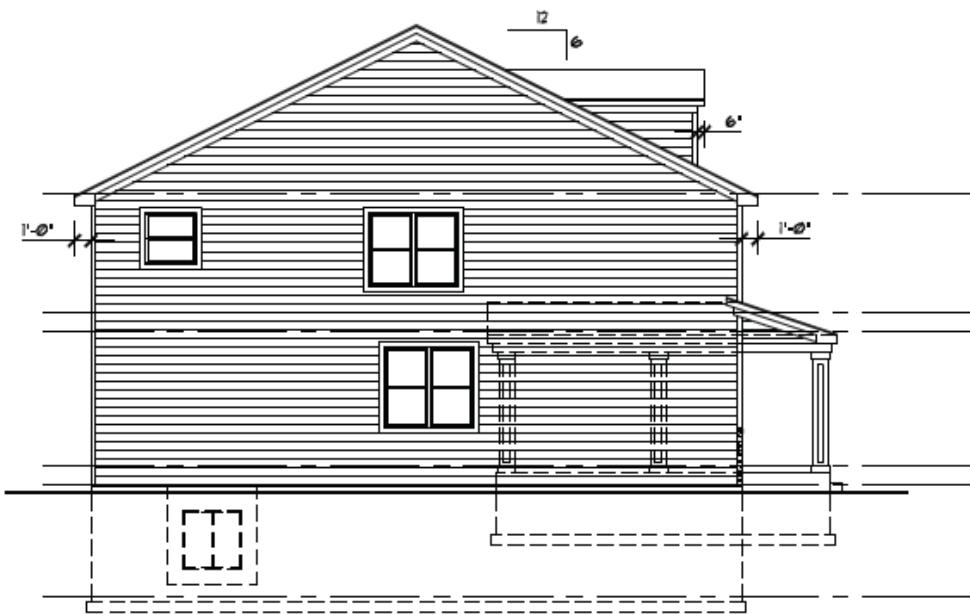


LEFT SIDE ELEVATION - FORM GT

SCALE: 1/8" = 1'-0"

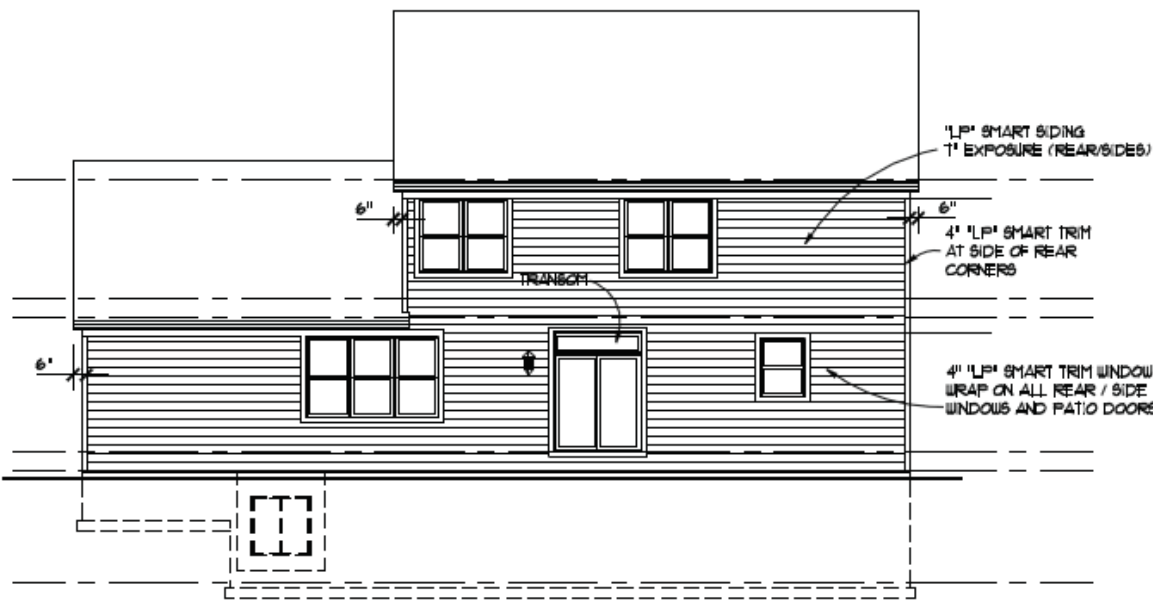

REAR ELEVATION - FORM GT

SCALE: 1/8" = 1'-0"

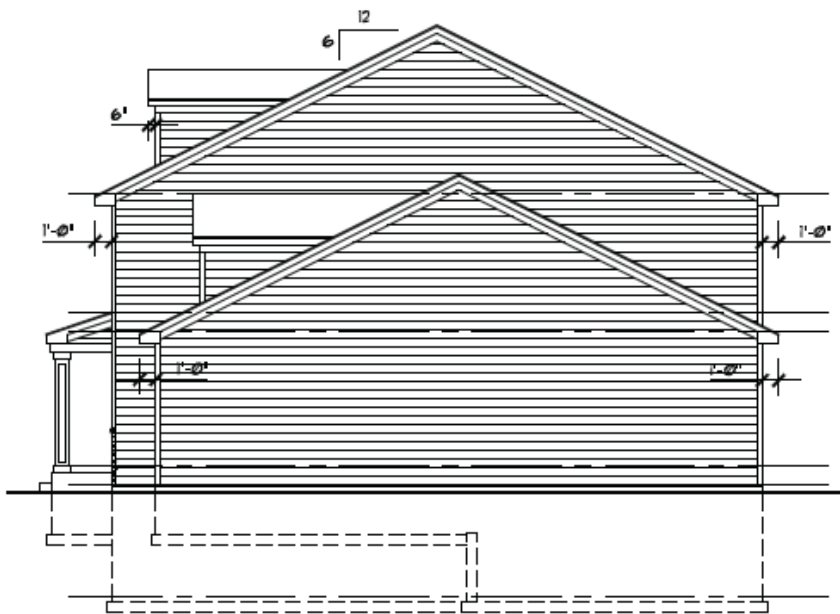

RIGHT SIDE ELEVATION - FORM GT

SCALE: 1/8" = 1'-0"

