


RECEIVED

MAR 14 2016

PLANNING & COMMUNITY
DEVELOPMENT DEPARTMENT

EXPANSION
AREA
CURRENT
RETAIL
EXISTING
RESTAURANT

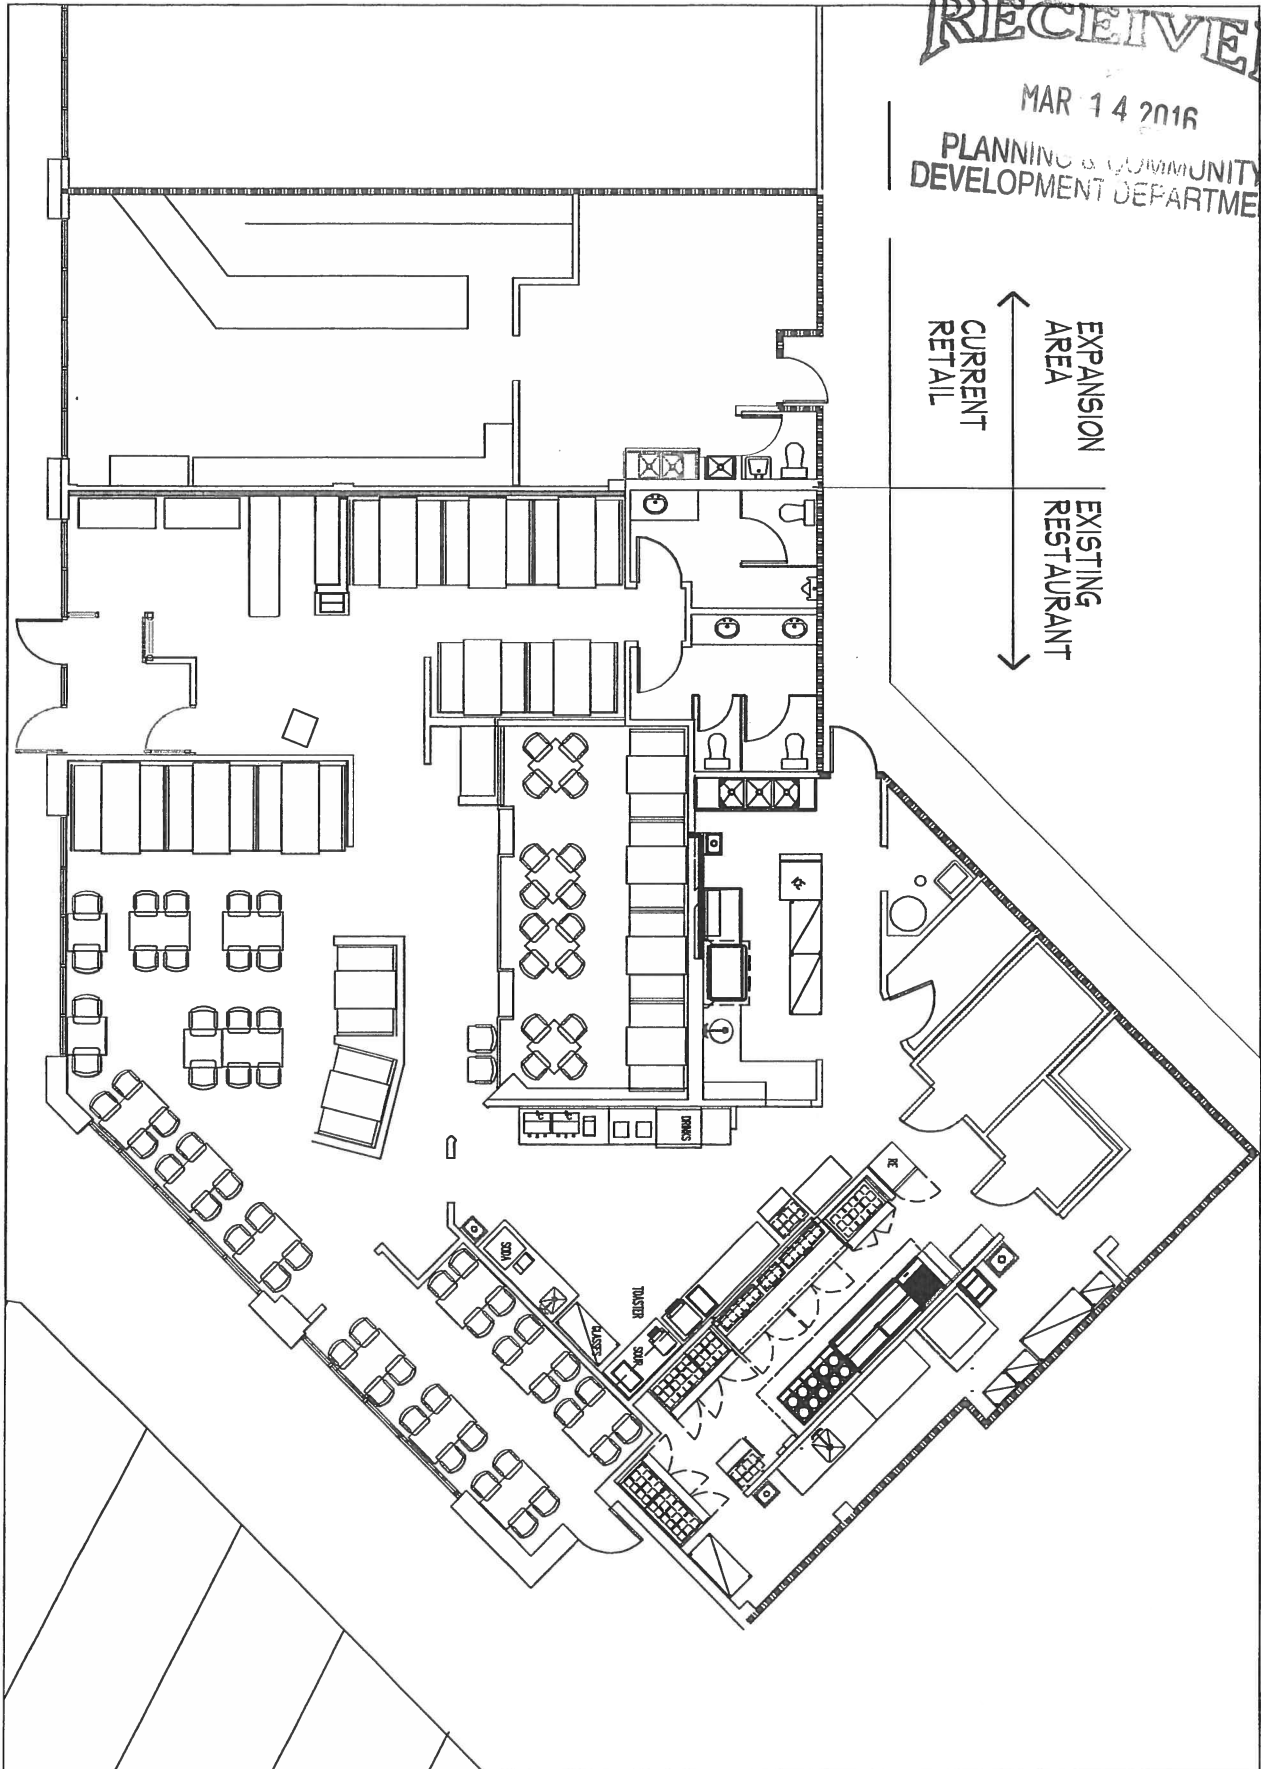

INTERIOR TENANT IMPROVEMENTS AND EXPANSION
EGG HARBOR CAFE

140 E. WIND STREET
ARLINGTON HEIGHTS, ILL. 60004

EXISTING RESTAURANT

11 MARCH, 2016

STRATFORD
COMPANY GENERAL CONTRACTOR

DAVID THOMA ARCHITECT
234 JAMES STREET
SUITE 2
BARRINGTON, ILLINOIS
60010

847.361.8880
FAX 847.361.8120
www.stratfordcompany.com

