


General Notes

No.	Revision/Issue	Date

Firm Name and Address
Rufus Lacy Designs
325 Wildberry Ct. Unit A2
Schaumburg, IL 60193
(312) 752-5967

Project Name and Address
FLOOR PLAN A1

Project	Sheet
Date	
Scale	

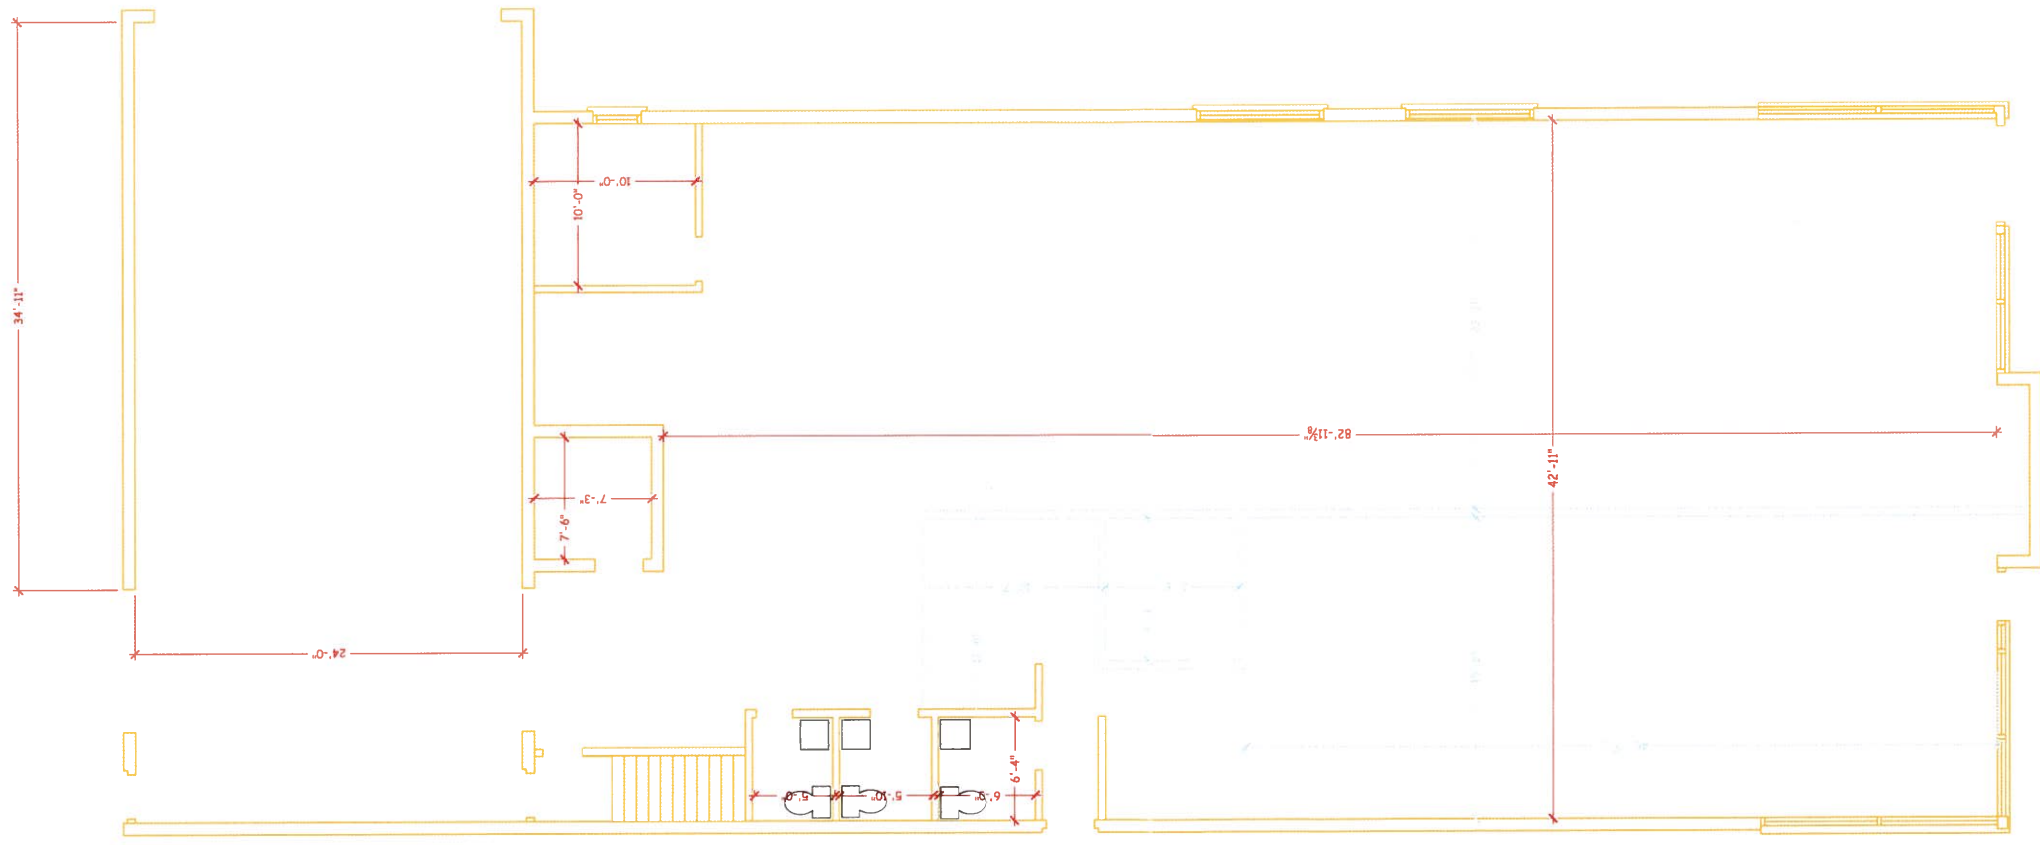

RECEIVED

JUN 03 2016

PLANNING & COMMUNITY
DEVELOPMENT DEPARTMENT